


LIGHTING NOTE !
 LOW VOLTAGE DOWNLIGHTS
 ATTACHED TO LOW
 WALL HORIZONTAL
 BOARDS

2"
 EXTENT OF
 EXIST BLDG.

NOTE: NEW WOOD
 PATIO NOT
 ATTACHED TO
 BUILDING

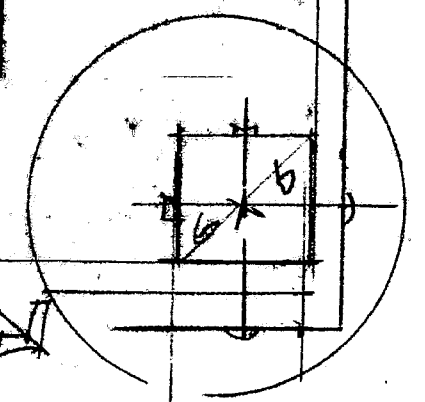

THRU BOLT
 SLEEPER
 TO 6x6 POST

LINCOLN ARCHITECTS & DESIGN WILSON
 MADISON, WISC.

FRAMING PLAN
 OUTSIDE SEATING
 PATIO

TAPERED
 TREATED 2x6 SLEEPERS
 ON EXIST BLACK TOP

NOTE: NEW WOOD PATIO
 NOT ATTACHED TO BUILDING

4
 AUGUST 12, 2020

SECTION A

(5)
 1 1/4" Ø
 ANCHOR
 FOOTING
 AS
 SHOWN

FRONT
 EDGE OF EXIST
 DRIVE

EXISTING
 SIDEWALK

VIEW 1

EXIT



SECTION
 A

EXIST SLAB
 TREATED
 2x6 WALKWAY
 FRAMING SETTING
 ON EXIST SLAB


20'-0"

12'-8"

1/4" = 1'-0"

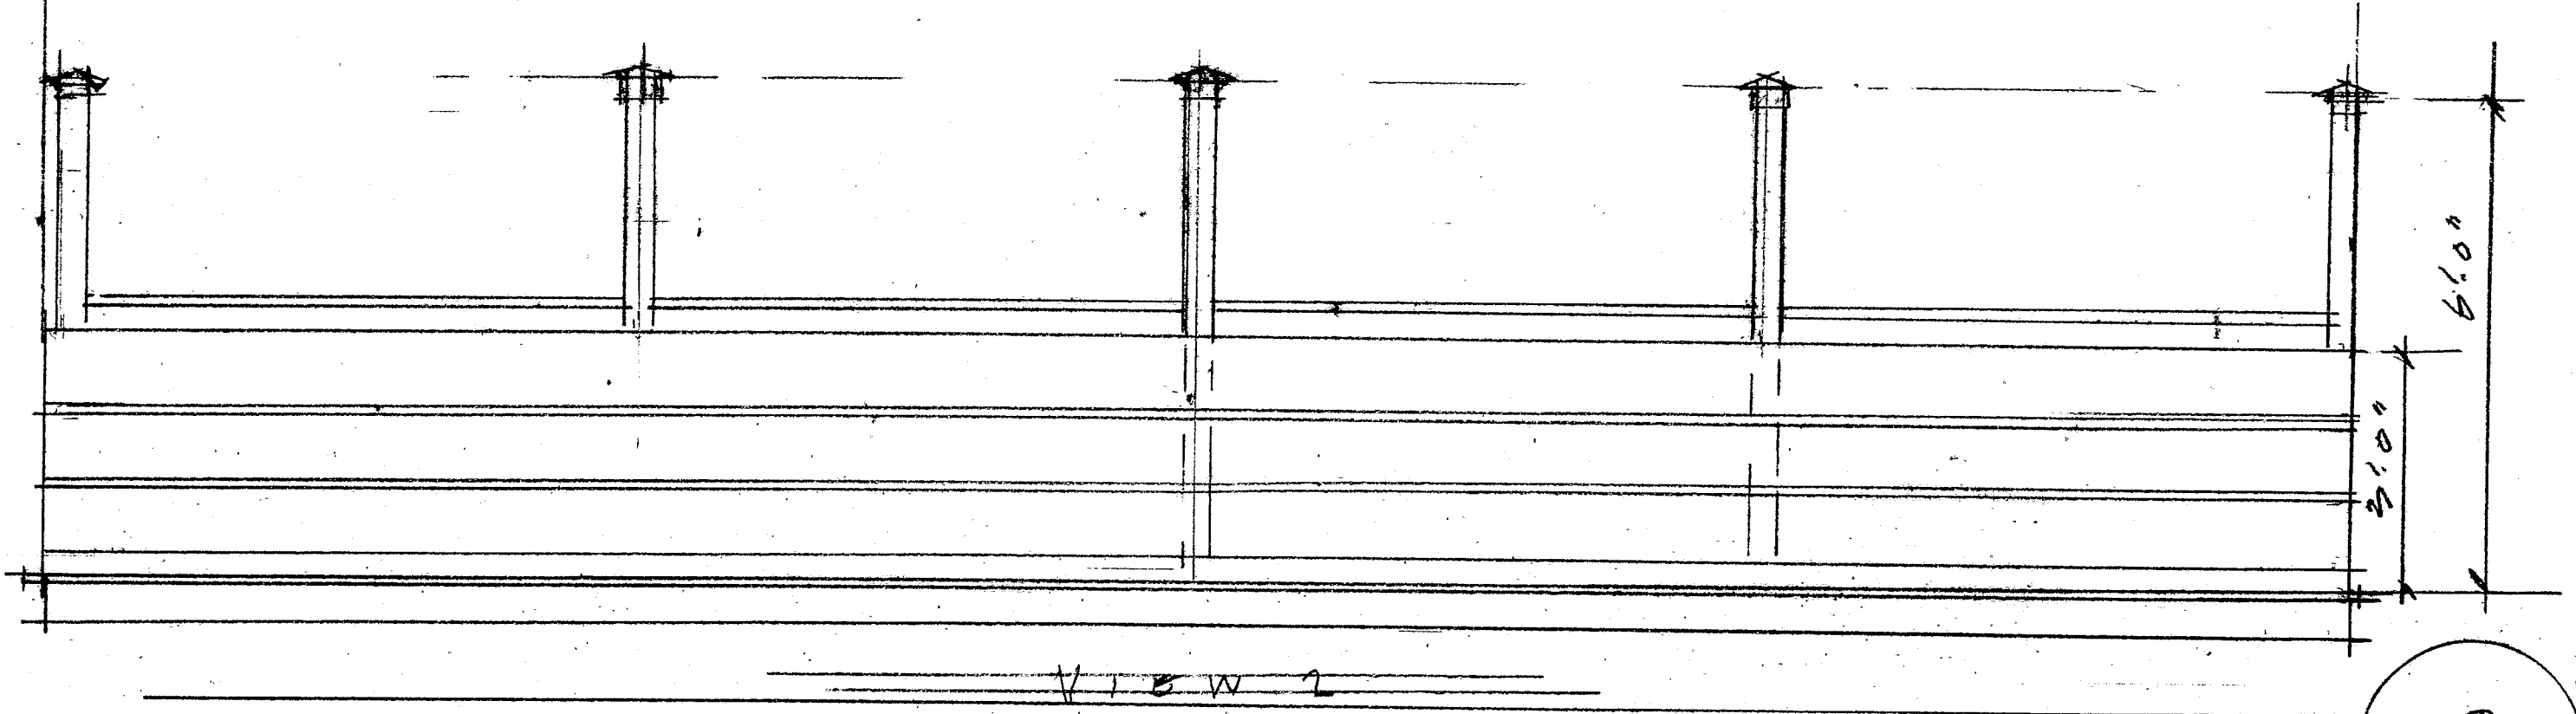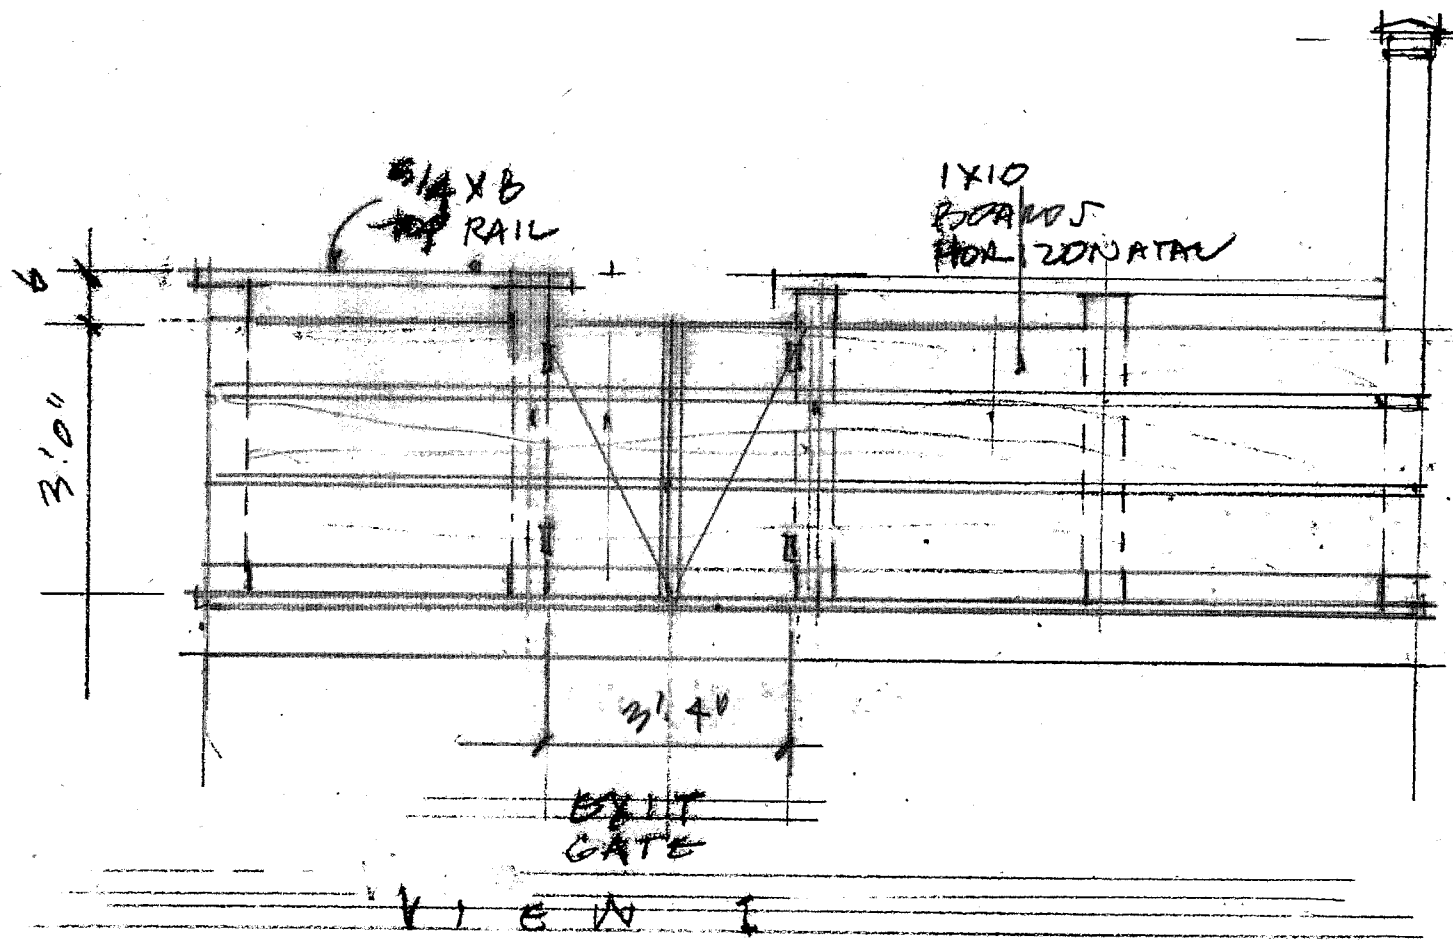

2
MARCH 12
2020

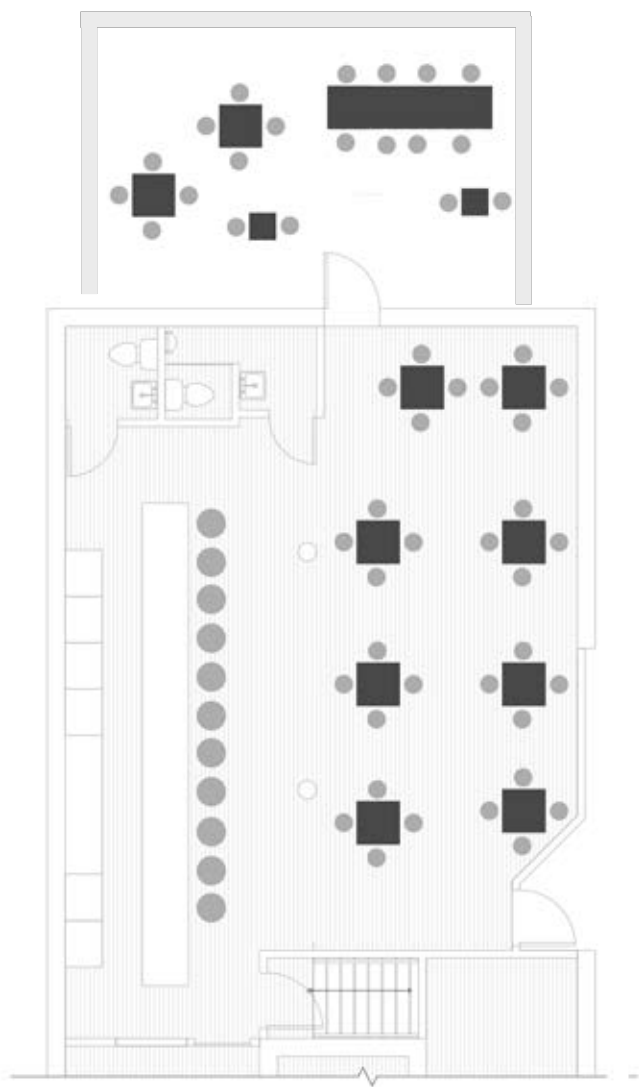

first floor plan