



Location

5632 Lake Mendota Drive

Applicant

James Coons, Coons Construction of Verona, LLC
Mike & Laura Huggett


Request

Demolish single-family residence to construct new single-family residence on lakefront lot


Public Hearing Date

Plan Commission

November 27, 2023

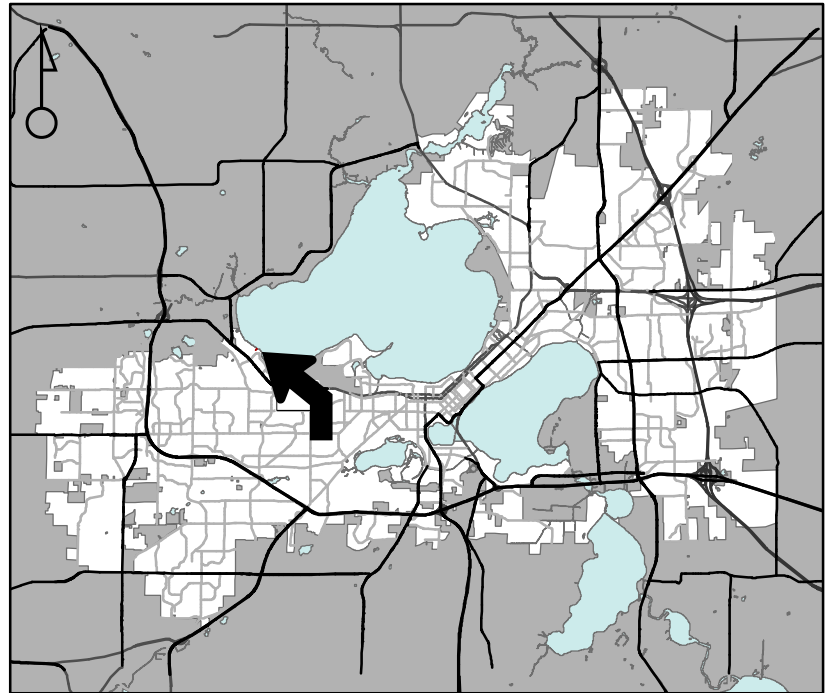

For Questions Contact: Lisa McNabola at: 243-0554 or lmcnabola@cityofmadison.com or City Planning at 266-4635

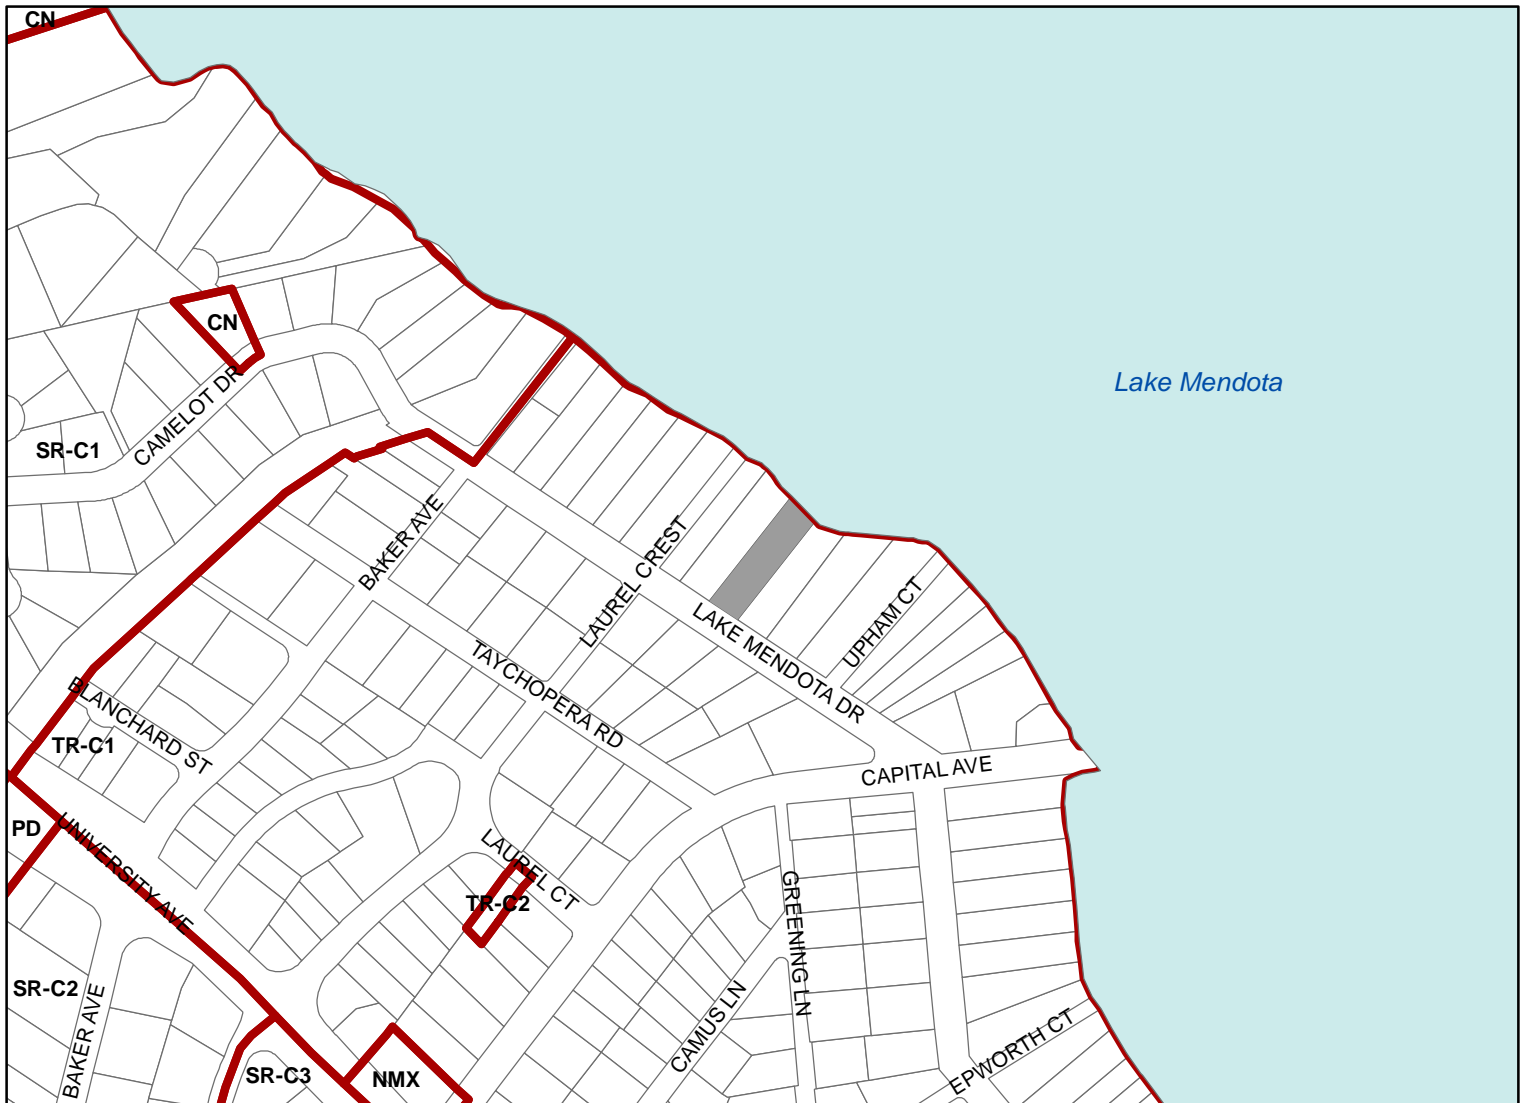

Scale : 1" = 400'

City of Madison, Planning Division : JC : Date : 10-25-23

