



**Project Name**

Western Addition to 1000 Oaks

**Location**

10024 Valley View Road

**Applicant**

Mark and Jeri Reynolds / Veridian Homes  
Brett Stoffregan, D'Onofrio Kottke & Associates

From: A, TR-P and TR-C3 To: TR-P

**Proposed Use**

Western Addition to 1000 Oaks, creating 86 singlefamily lots, four lots for two-family two-unit buildings, one lot for future multi-family housing, enlarging Birchwood Park, and dedicating three new or enlarged outlots for stormwater management.

**Public Hearing Dates**



Plan Commission

25 March 2019

Common Council

16 April 2019

For Questions Contact: Tim Parks at: 261-9632 or [tparks@cityofmadison.com](mailto:tparks@cityofmadison.com) or City Planning at 266-4635

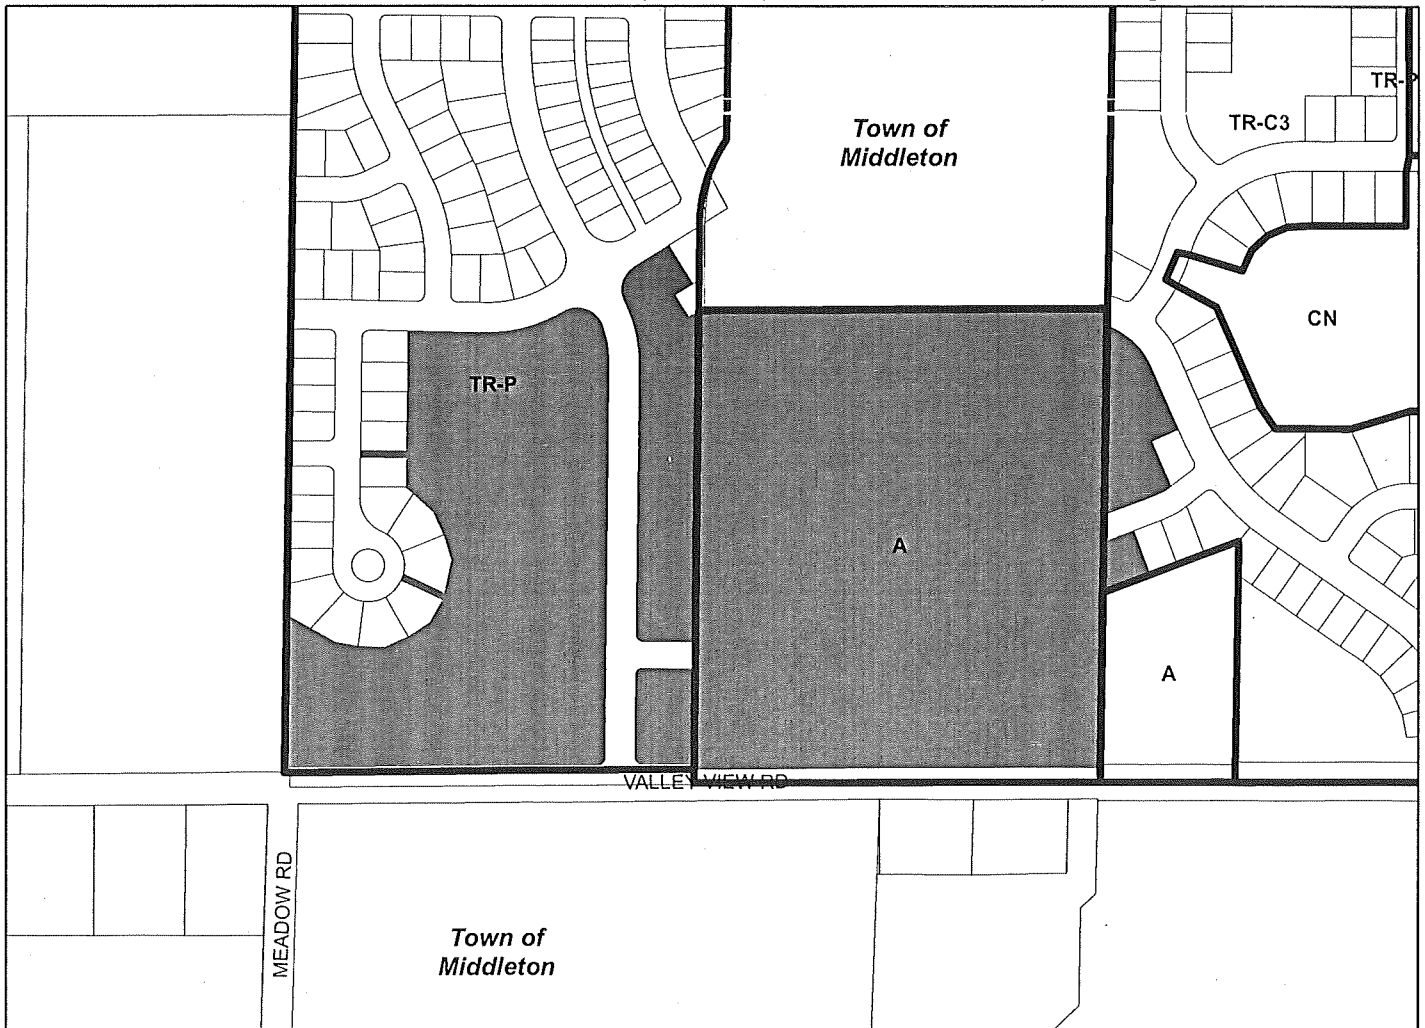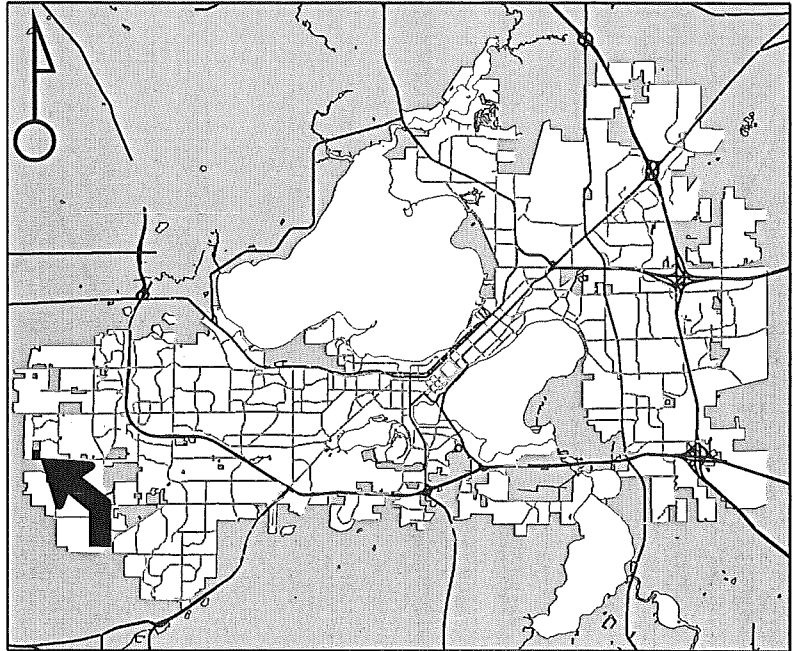

Scale : 1" = 400'

6-8

