


EQUIPMENT PLAN NOTES

- SEE KITCHEN PLANS FOR EQUIPMENT SPECIFICATIONS AND LAYOUT INFORMATION.
- VERIFY REFRIGERATION EQUIPMENT AND REQUIREMENTS WITH REFRIGERATION CONTRACTOR.

Capital Centre Market
New Floorplan

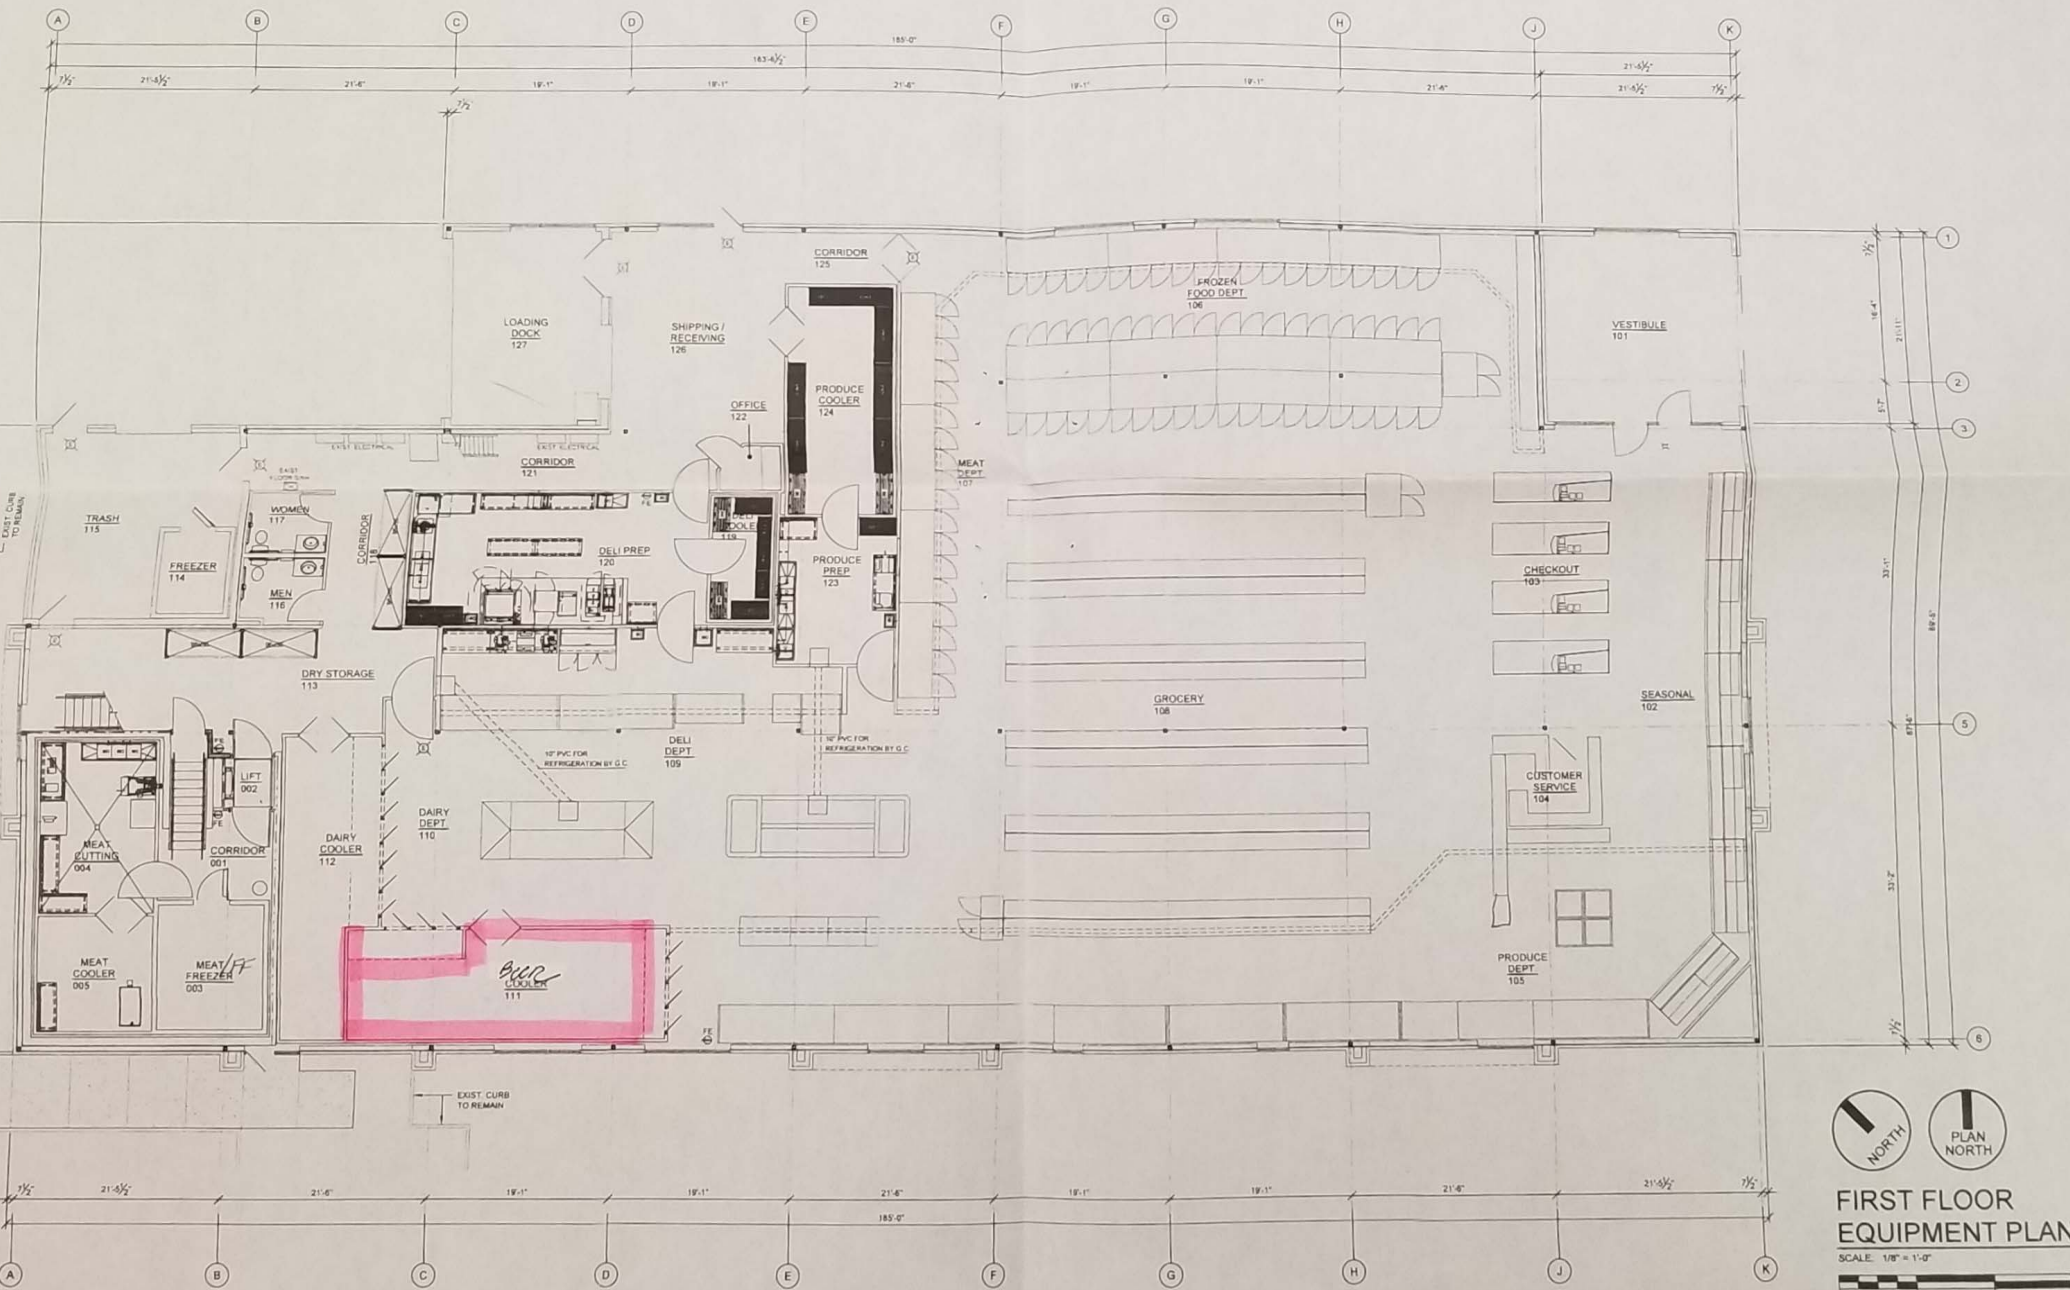

FIRST FLOOR EQUIPMENT PLAN

SCALE: 1/8" = 1'-0"

