


City of Madison Urban Design Commission

May 7, 2025

**1849 Wright Street
Madison College**

Prepared by [Ryan Signs, Inc.](#)

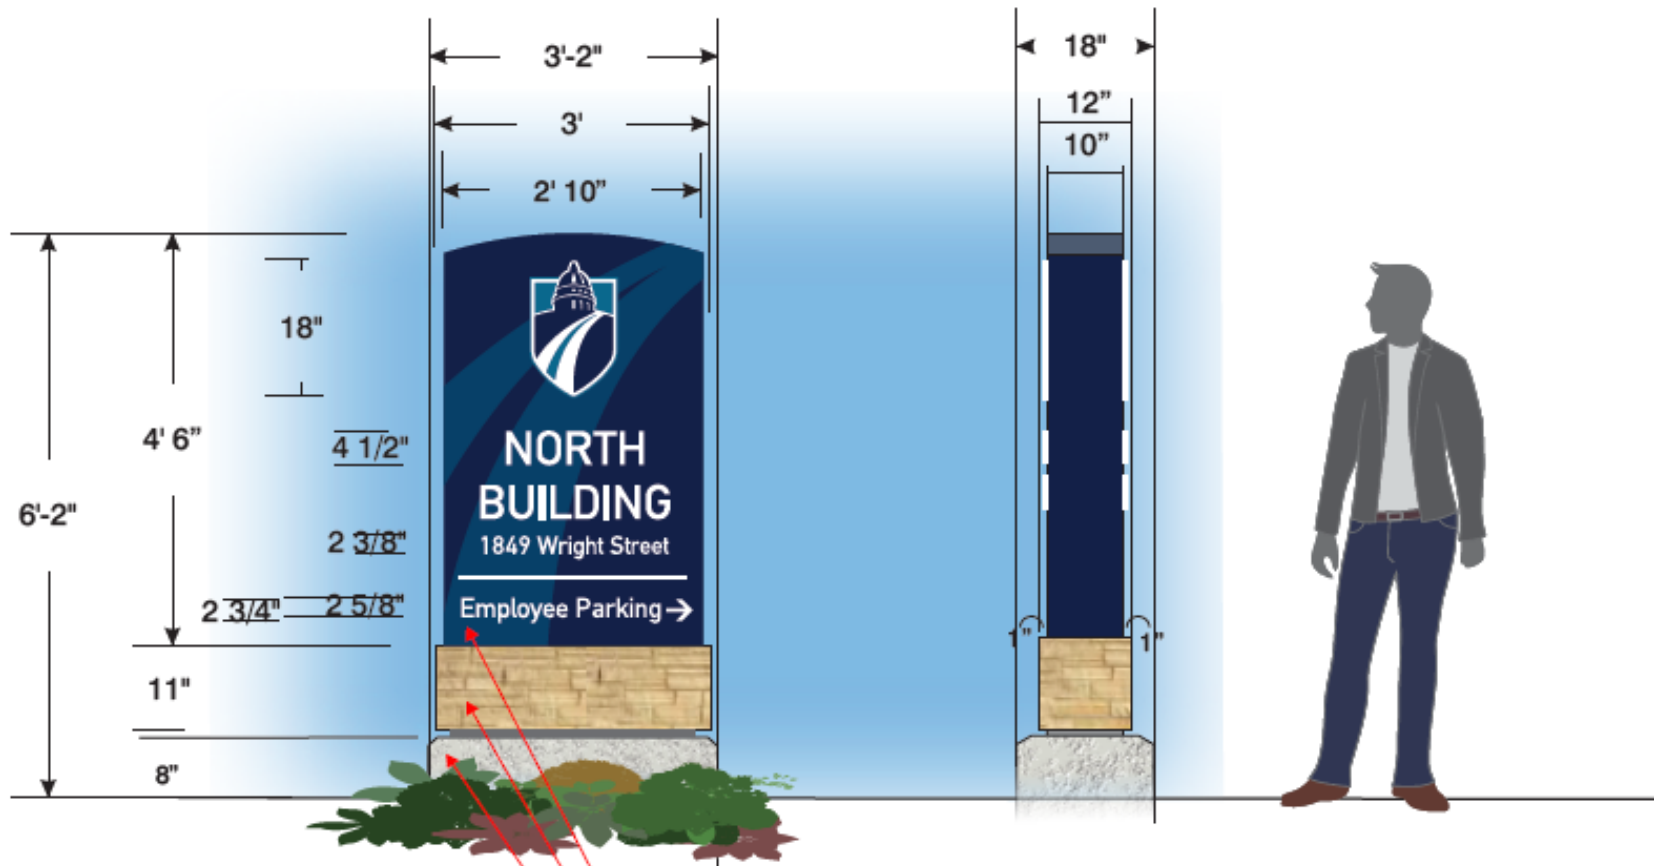

$$4'-6" \times 2'-10" = 12.75$$

$$11" \times 3' = 2.75$$

$$8" \times 3'-2" = 2.11$$

- Logo PMS 7468C
- Background Painted PMS 282C
- Logo PMS 282C
- Background Graphic PMS 7694C
- Logo -White
- Copy-White Acrylic

First Surface Applied
Digital Print Colors
w/ Graffiti Film

Ryan Signs, Inc. 3007 Perry Street • Madison, WI 53713 • Tel: (608) 271-7878 • Fax: (608) 271-7881		SCALE: 1/2" = 1'-0" DATE: 4/11/24 REVISION: 10/15/24 DRAWN BY: RW	APP. REVISED: Copyright 2024 by Ryan Signs, Inc.
MADISON COLLEGE - TRUAX CAMPUS - CRP		ON FILE NUMBER: 7851	
<small>These plans are the exclusive property of Ryan Signs, Inc. and are the result of the original design work of the employees. They are not to be copied or reproduced for any purpose without the written permission of Ryan Signs, Inc. The customer agrees to indemnify and hold Ryan Signs, Inc. harmless from all claims, damages, and expenses, including attorney's fees, arising from the use of these plans. The customer agrees to pay to Ryan Signs, Inc. the sum of 25% of the purchase price as a fee for the use of these plans.</small>			

1849 Wright Street– Location Overview

LOCATION PLAN
Reference Map

