


4' gate wood

30'x6' wood wall panels see pic 1

Herb Flower Garden Raised Beds

Transformer

16'x 4' Wrought Iron Fence See Pic 2

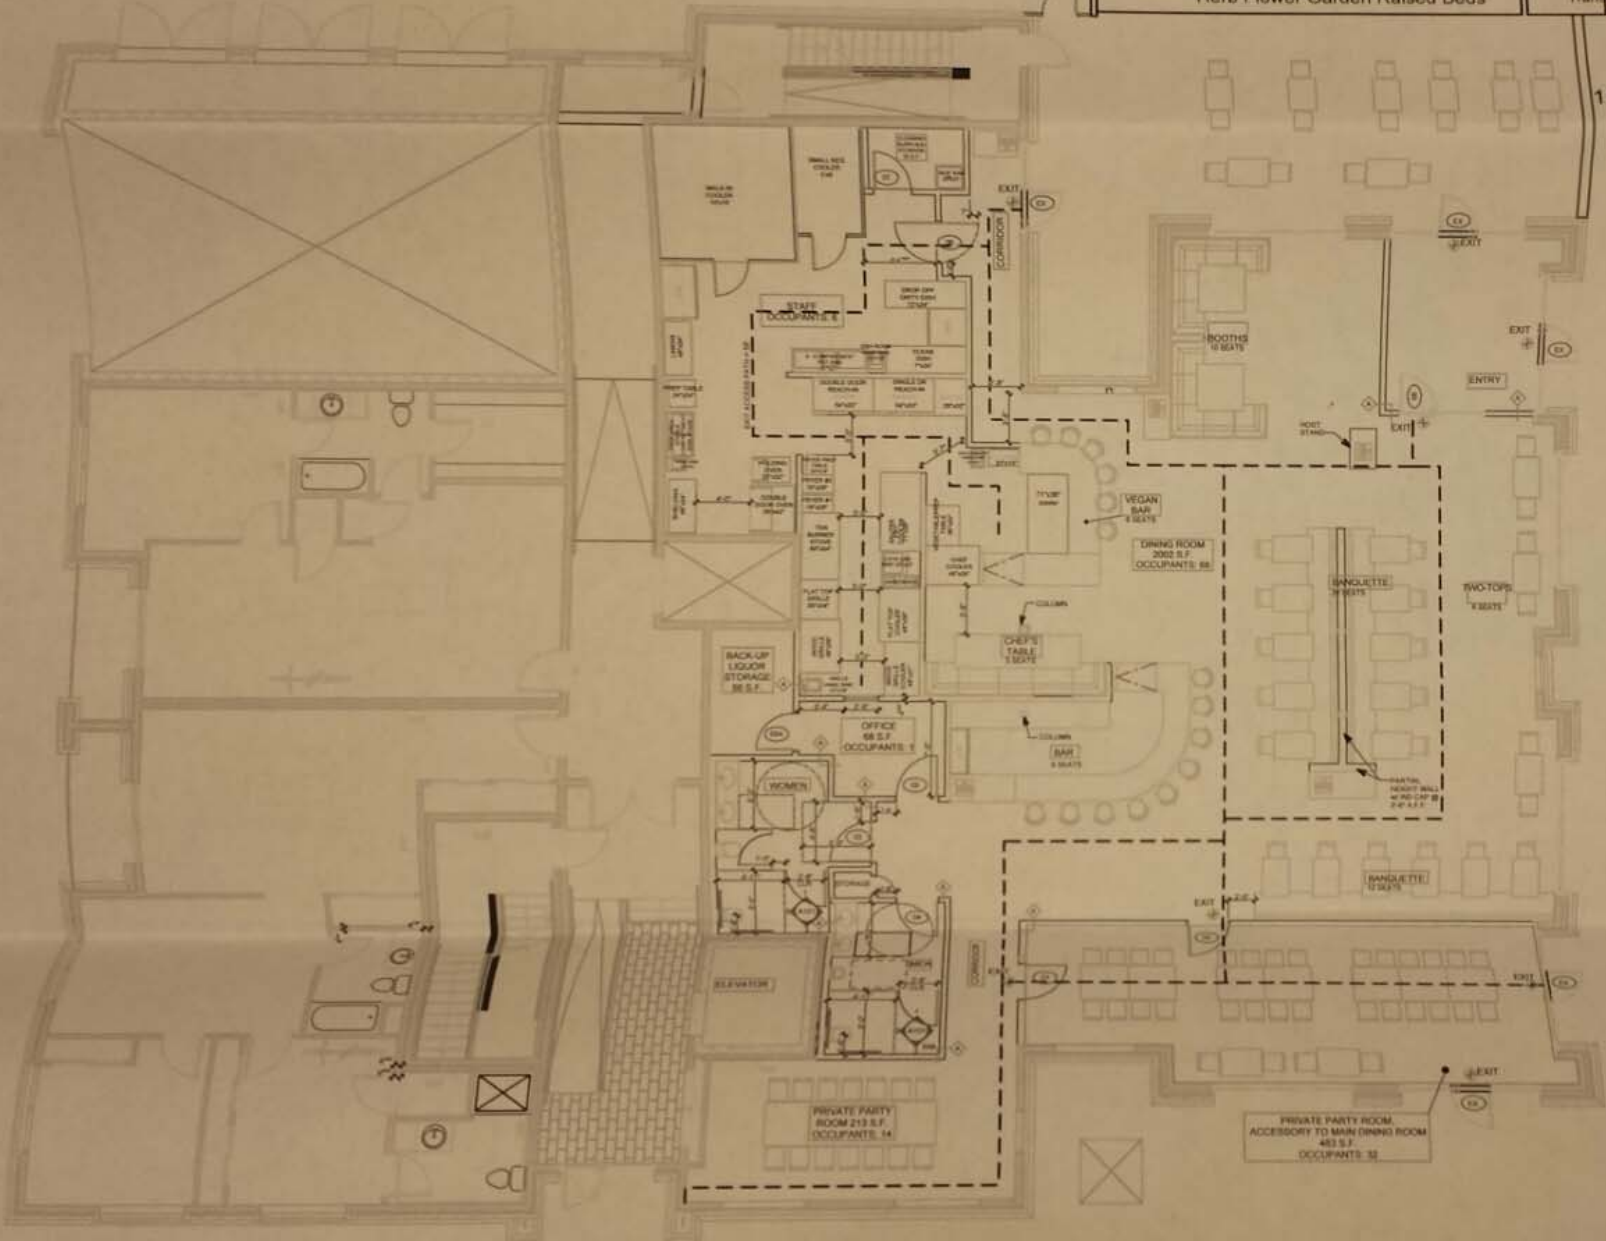

176 Inside & Outside Seating
 outside of -