



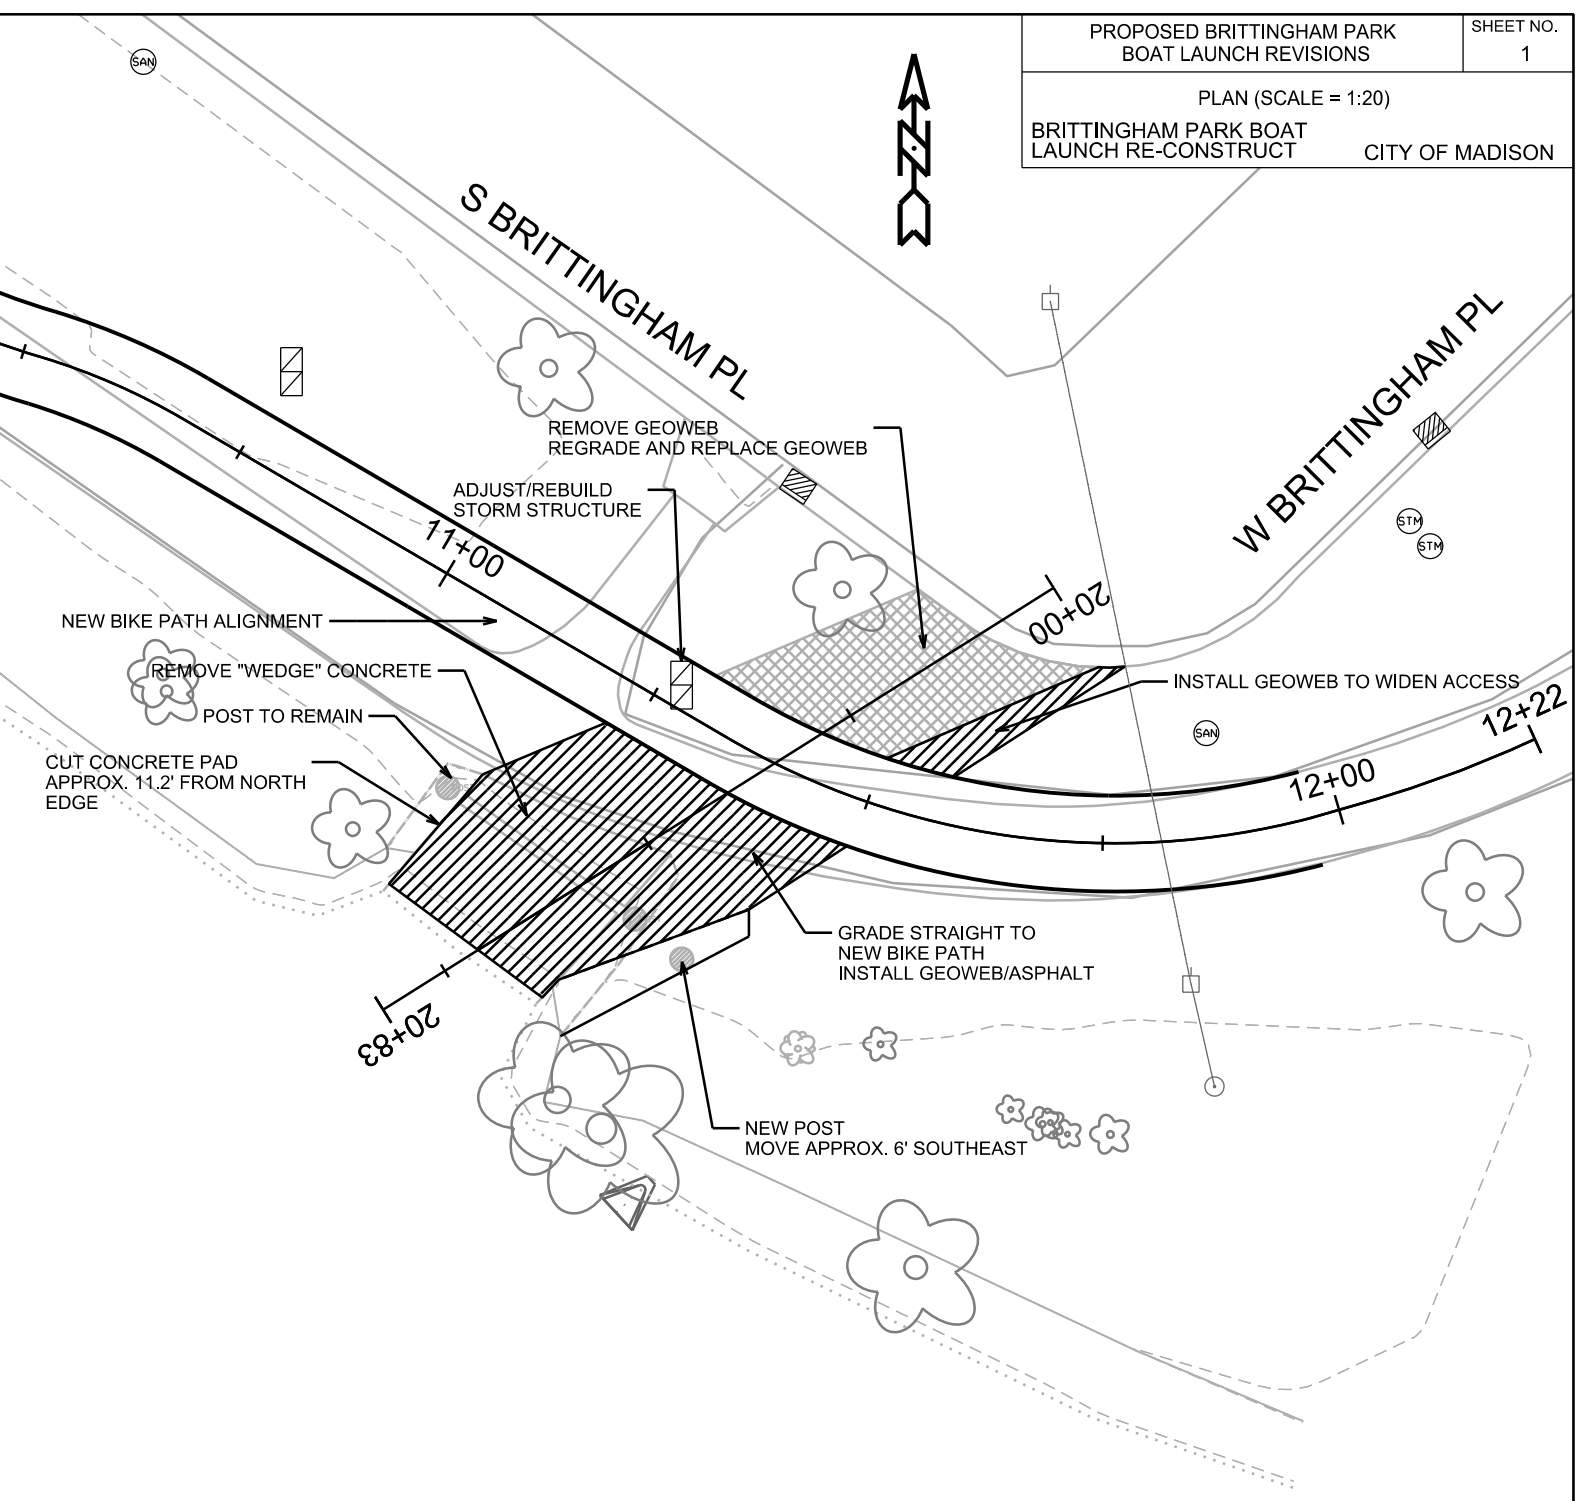

PROFILE  
SCALE = 1:40  
VERTICAL EXAGGERATION = 4V:1H

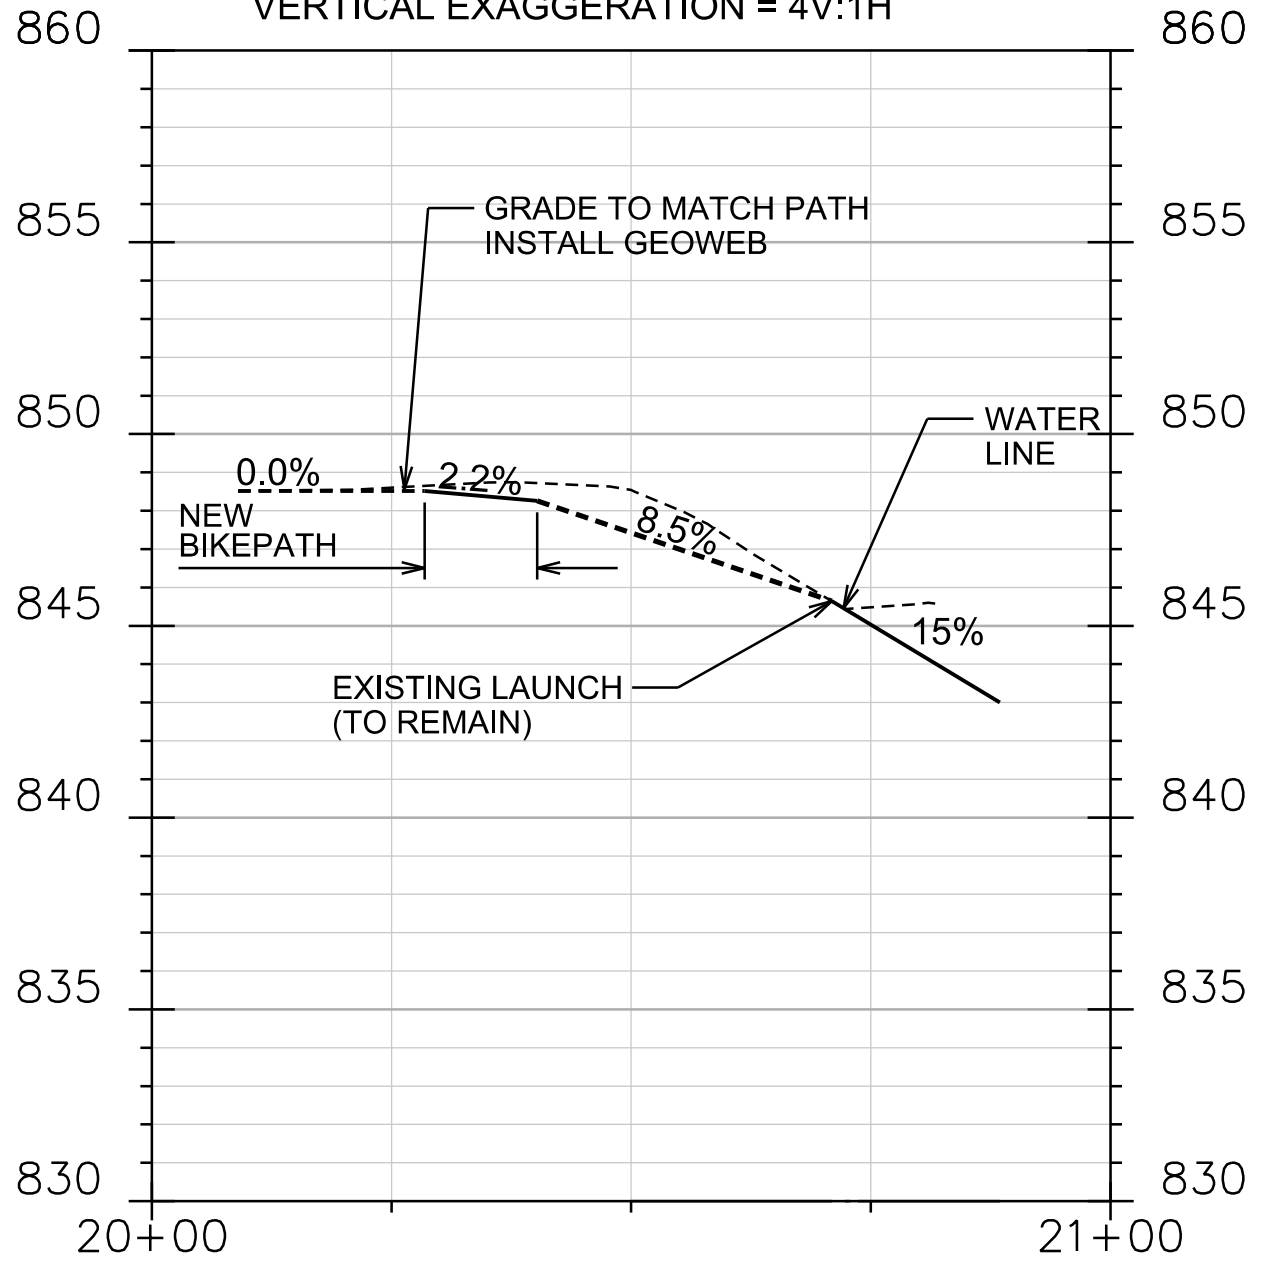

NOT FOR CONSTRUCTION

PLOT SCALE: \_\_\_\_\_

PLOT NAME: \_\_\_\_\_

REV. DATE: \_\_\_\_\_

ORIGINATOR: CITY OF MADISON, STREETS DIVISION