
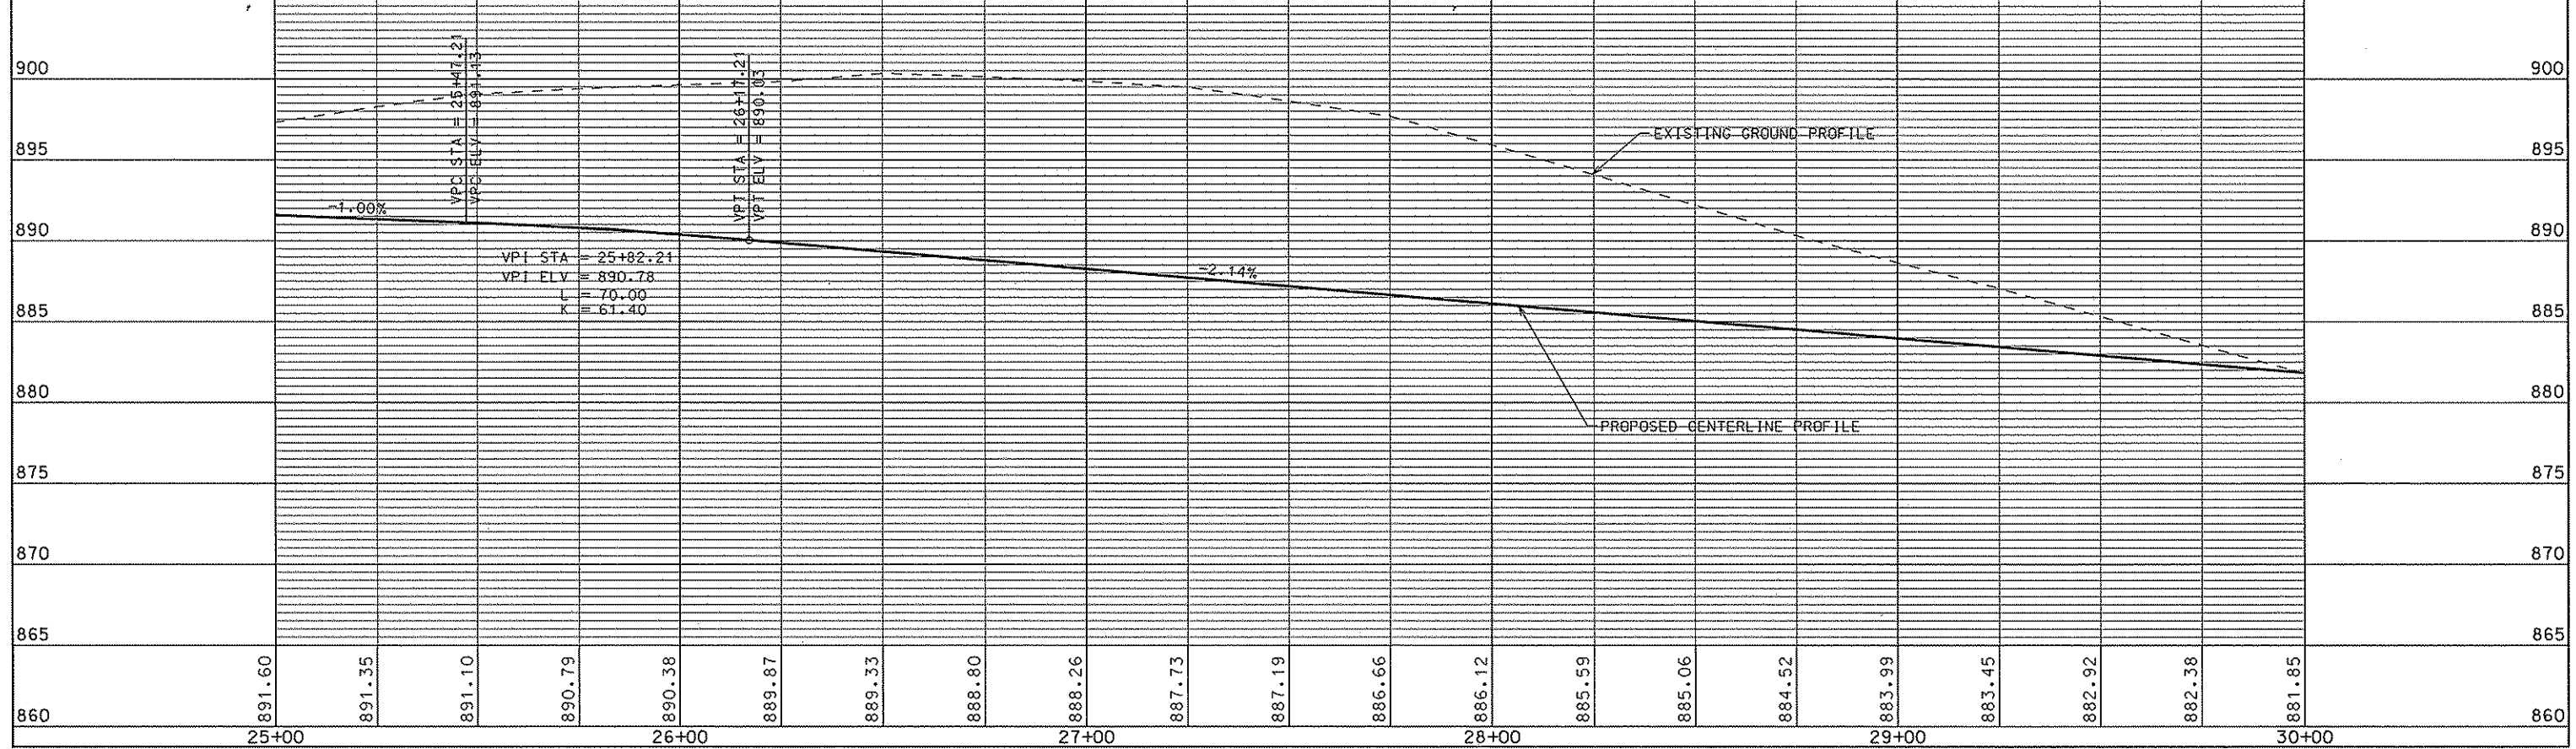


PLOT SCALE: _____

PLOT NAME: _____




REV. DATE: _____

ORIGINATOR: CITY OF MADISON, STREETS DIVISION

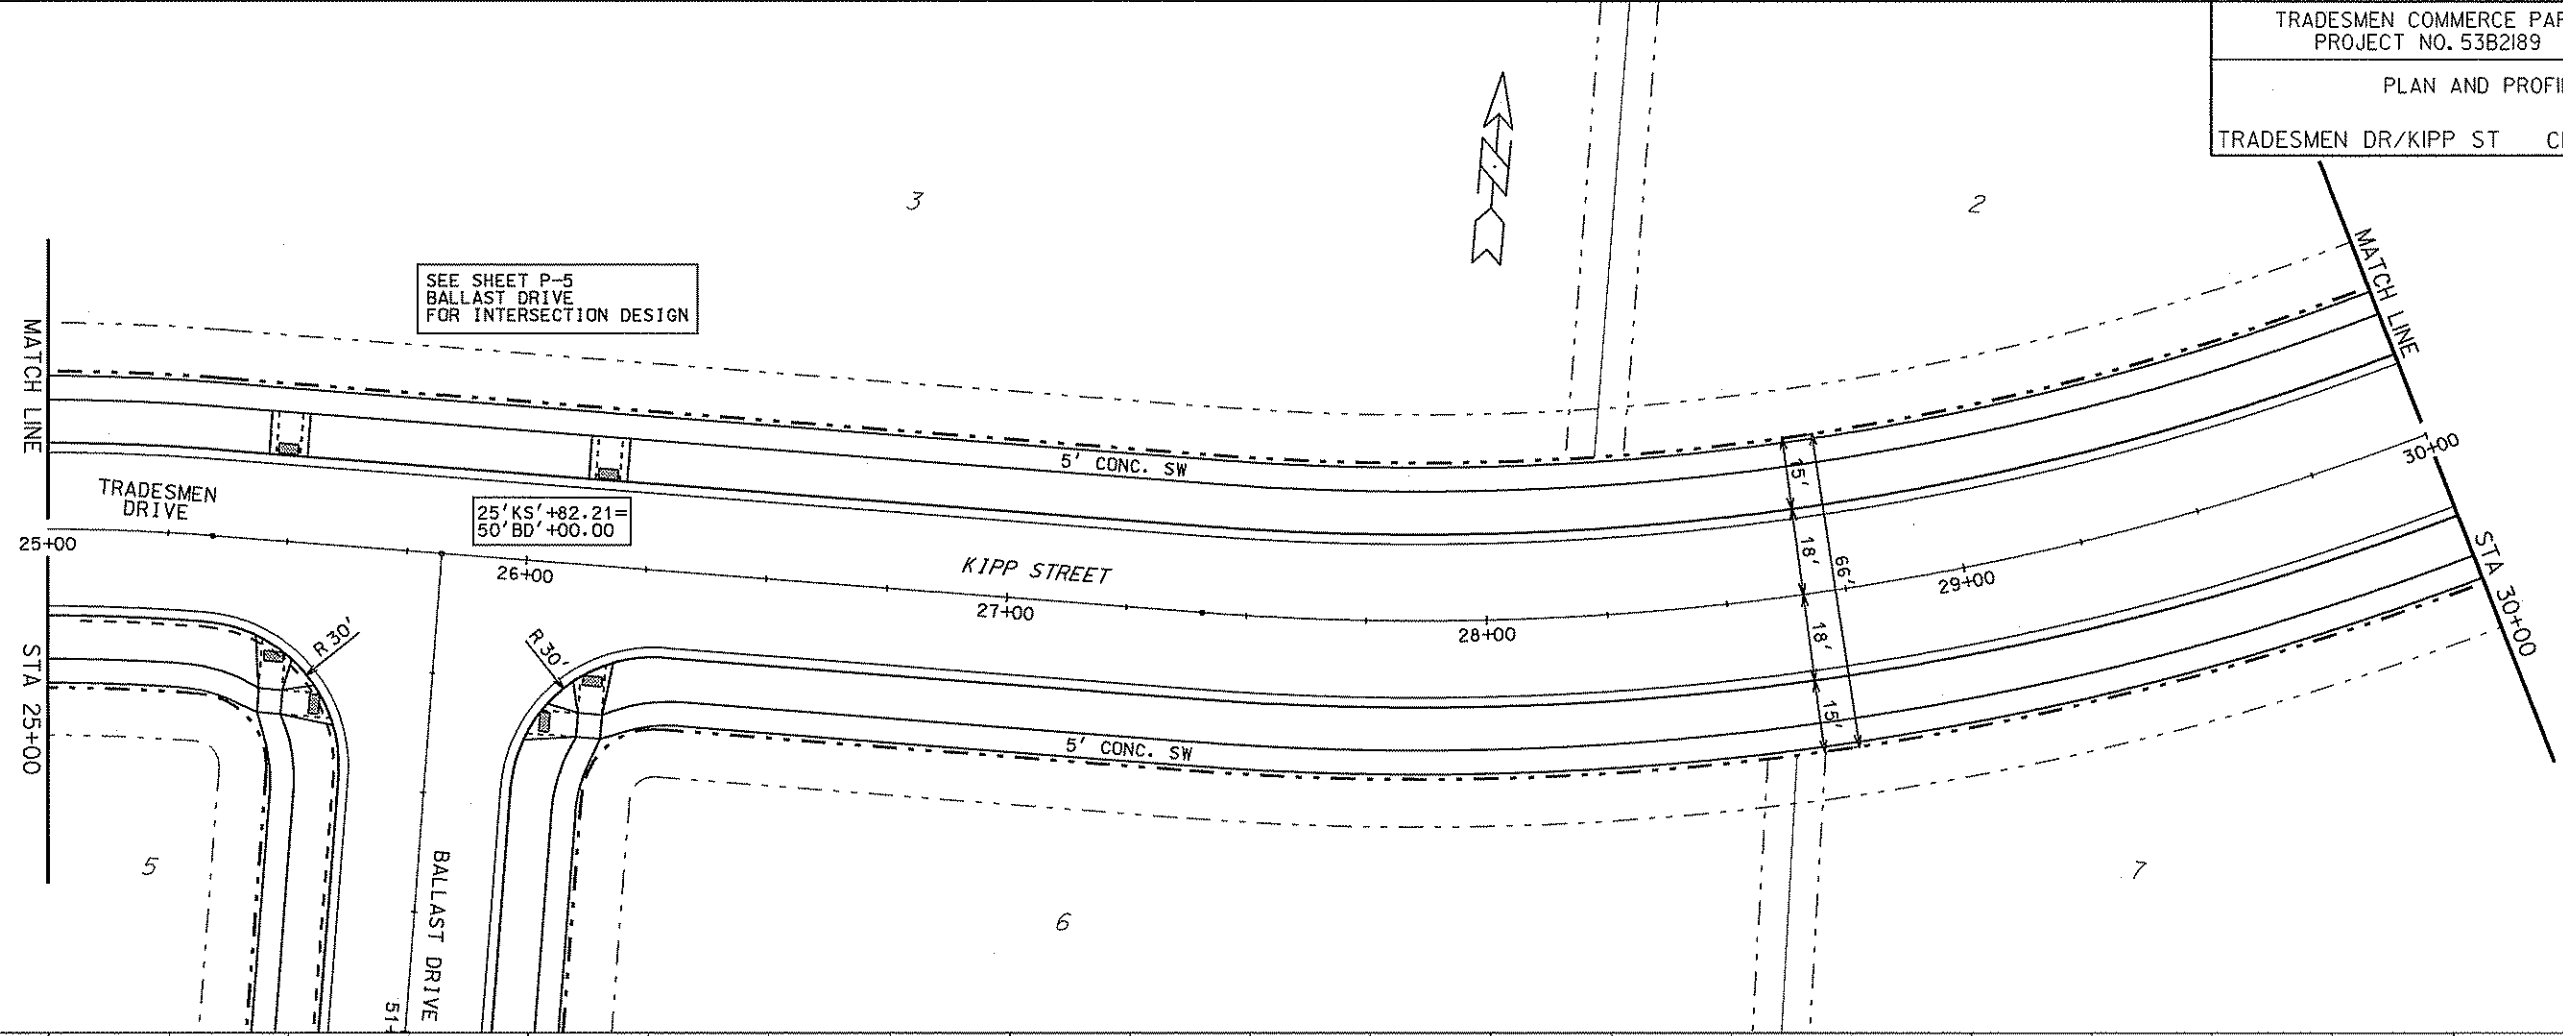

ORIGINATOR: CITY OF MADISON, STREETS DIVISION

REV. DATE: PLOT NAME: PLOT SCALE:

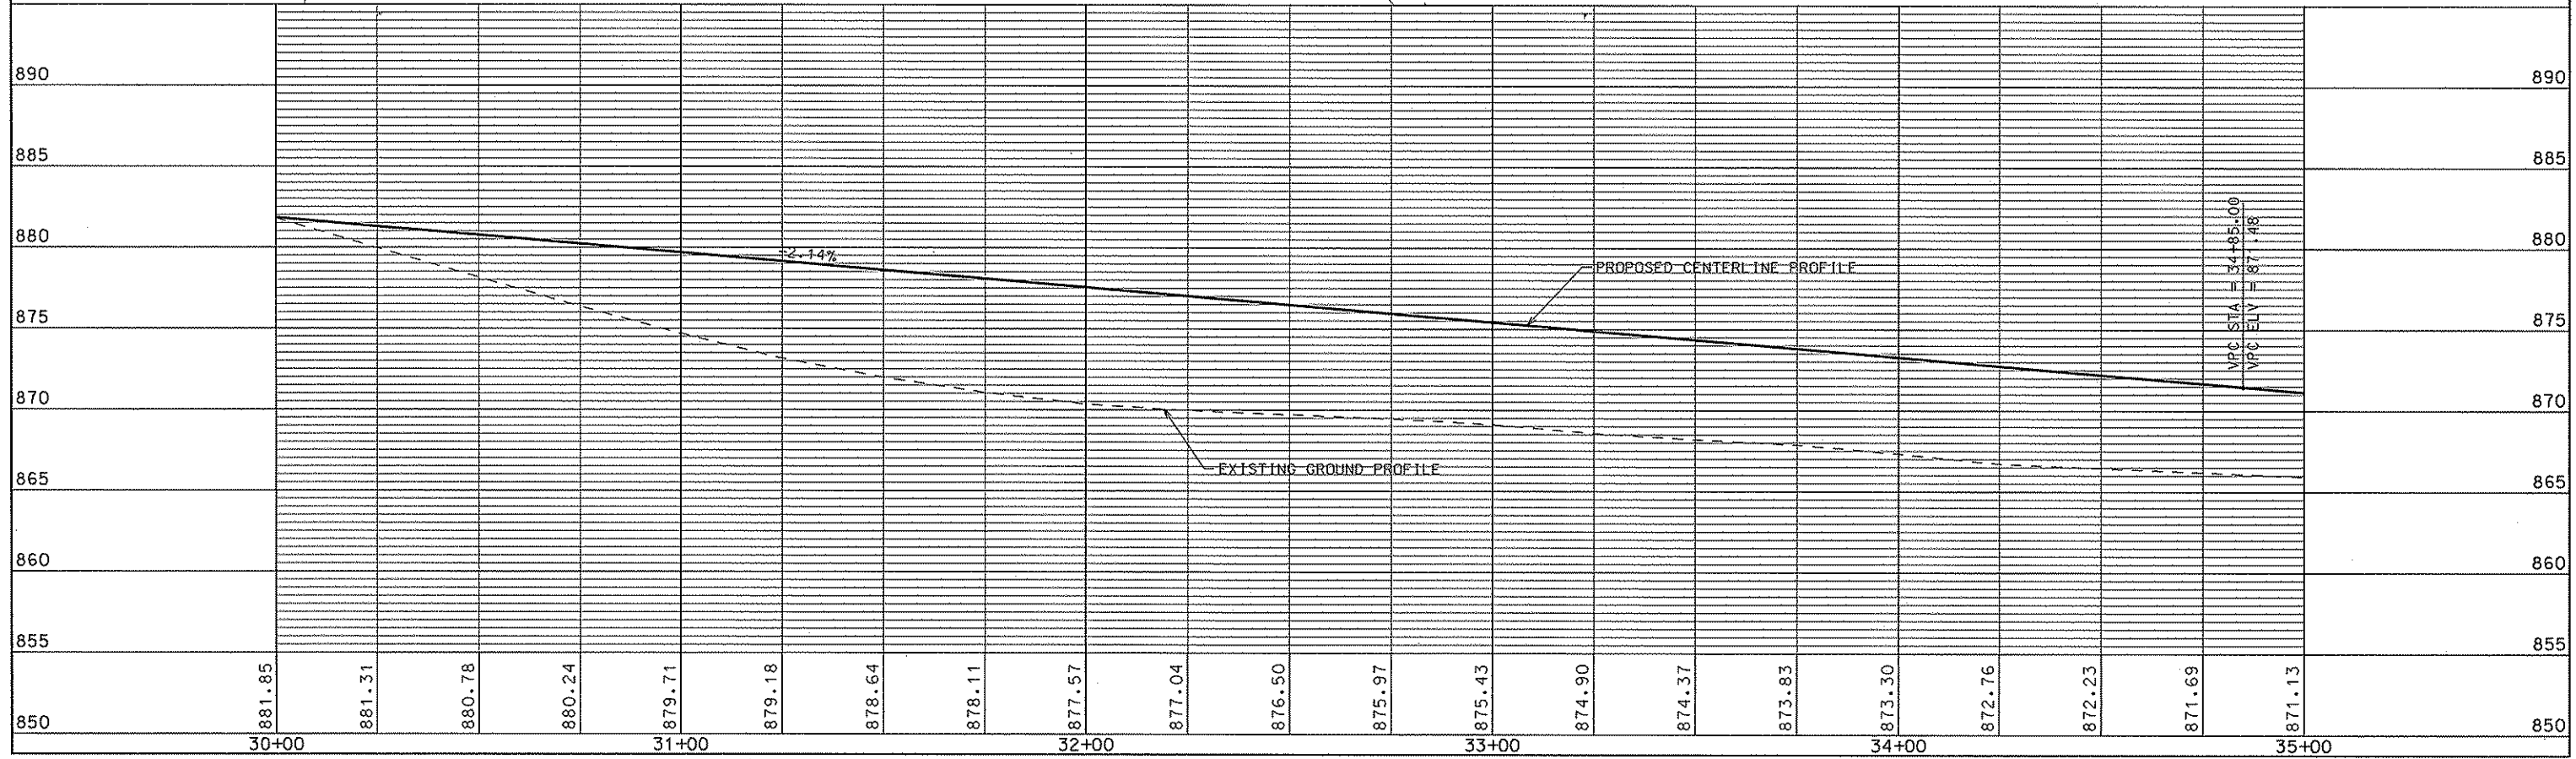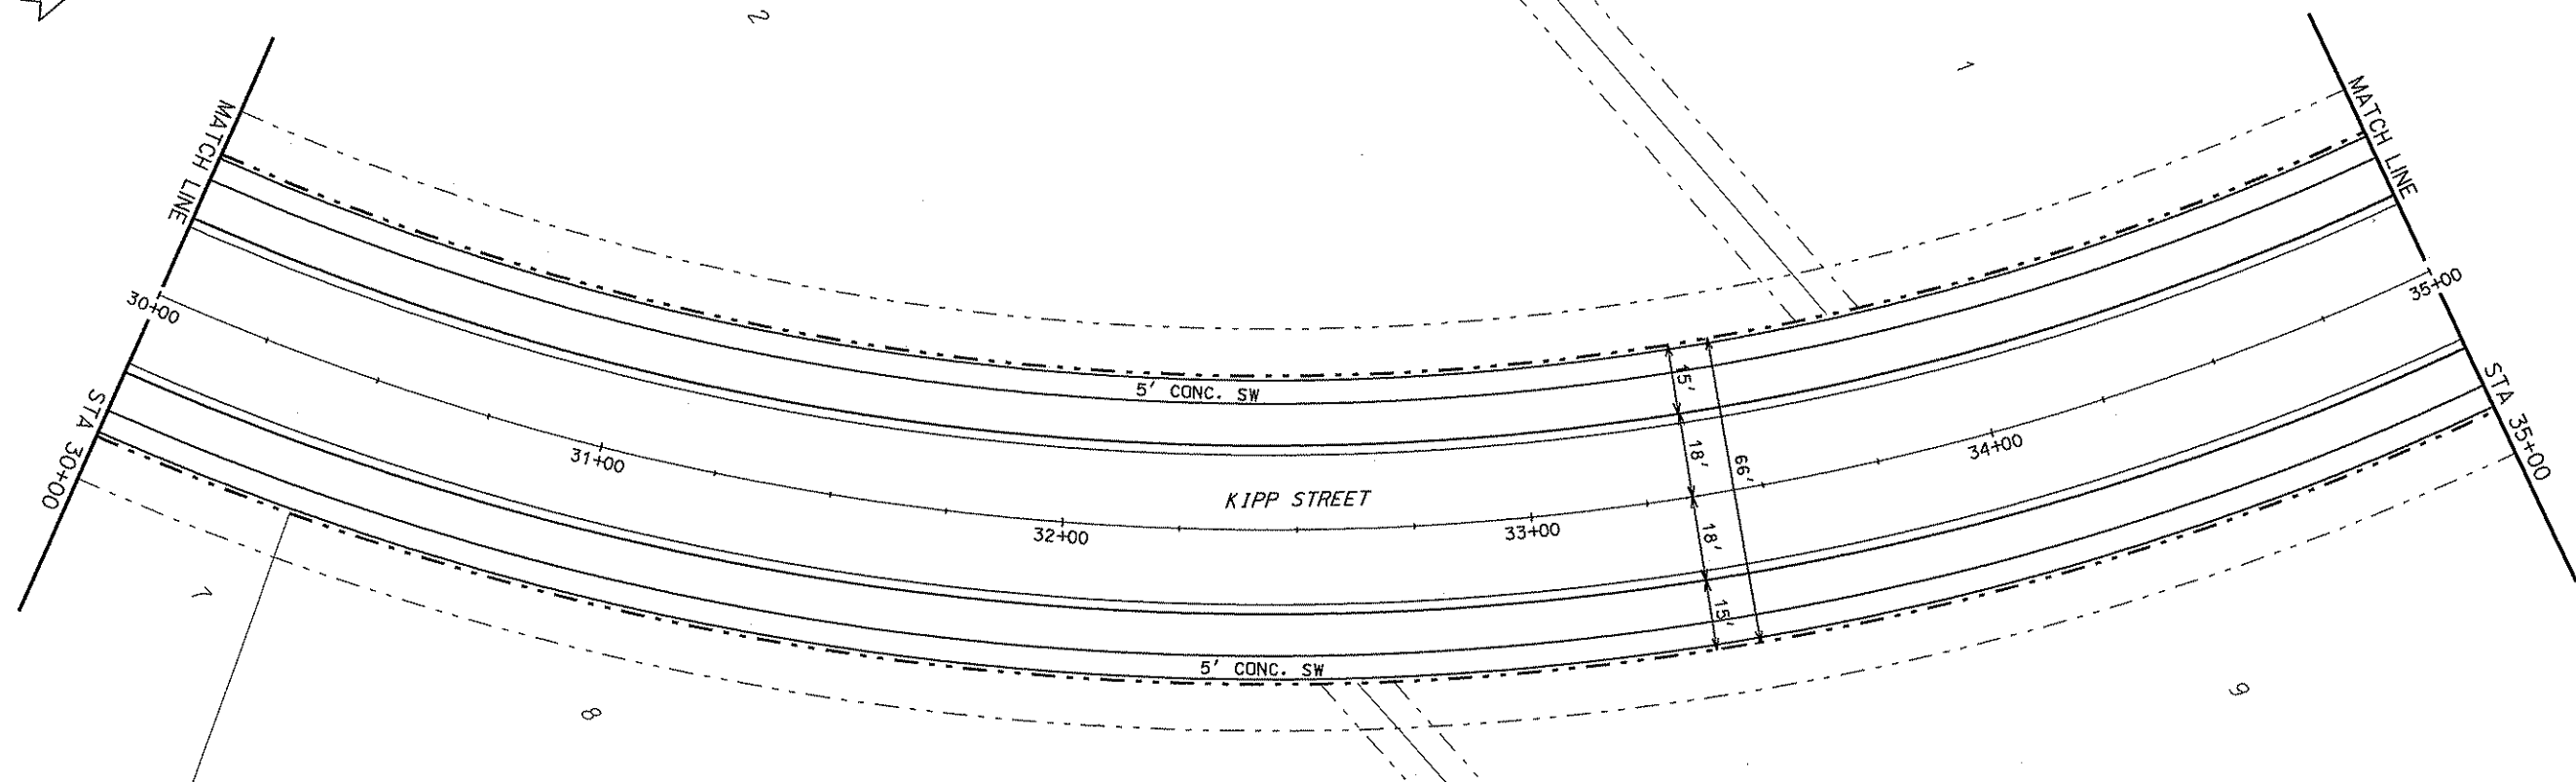
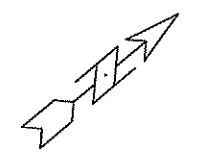


ORIGINATOR: CITY OF MADISON, STREETS DIVISION

REV. DATE: PLOT NAME: PLOT SCALE:

PLAN AND PROFILE

KIPP ST CITY OF MADISON
REV 11/03/09 JMW

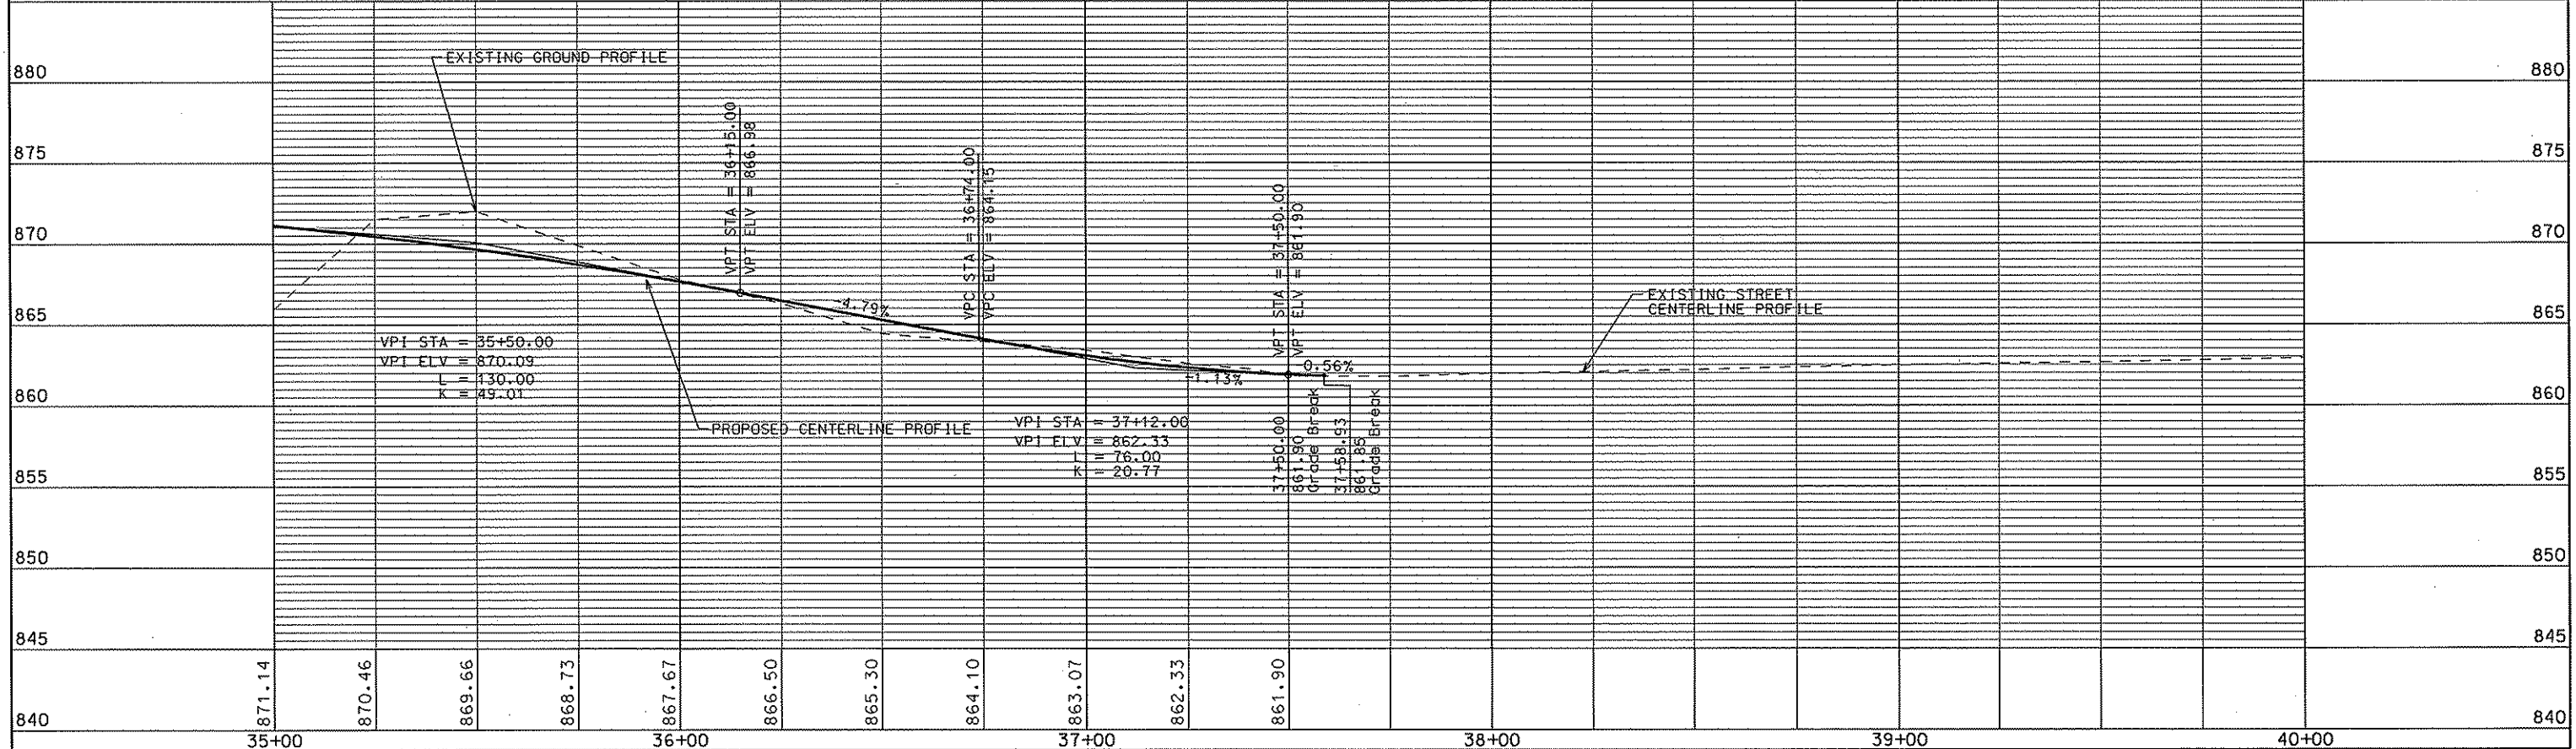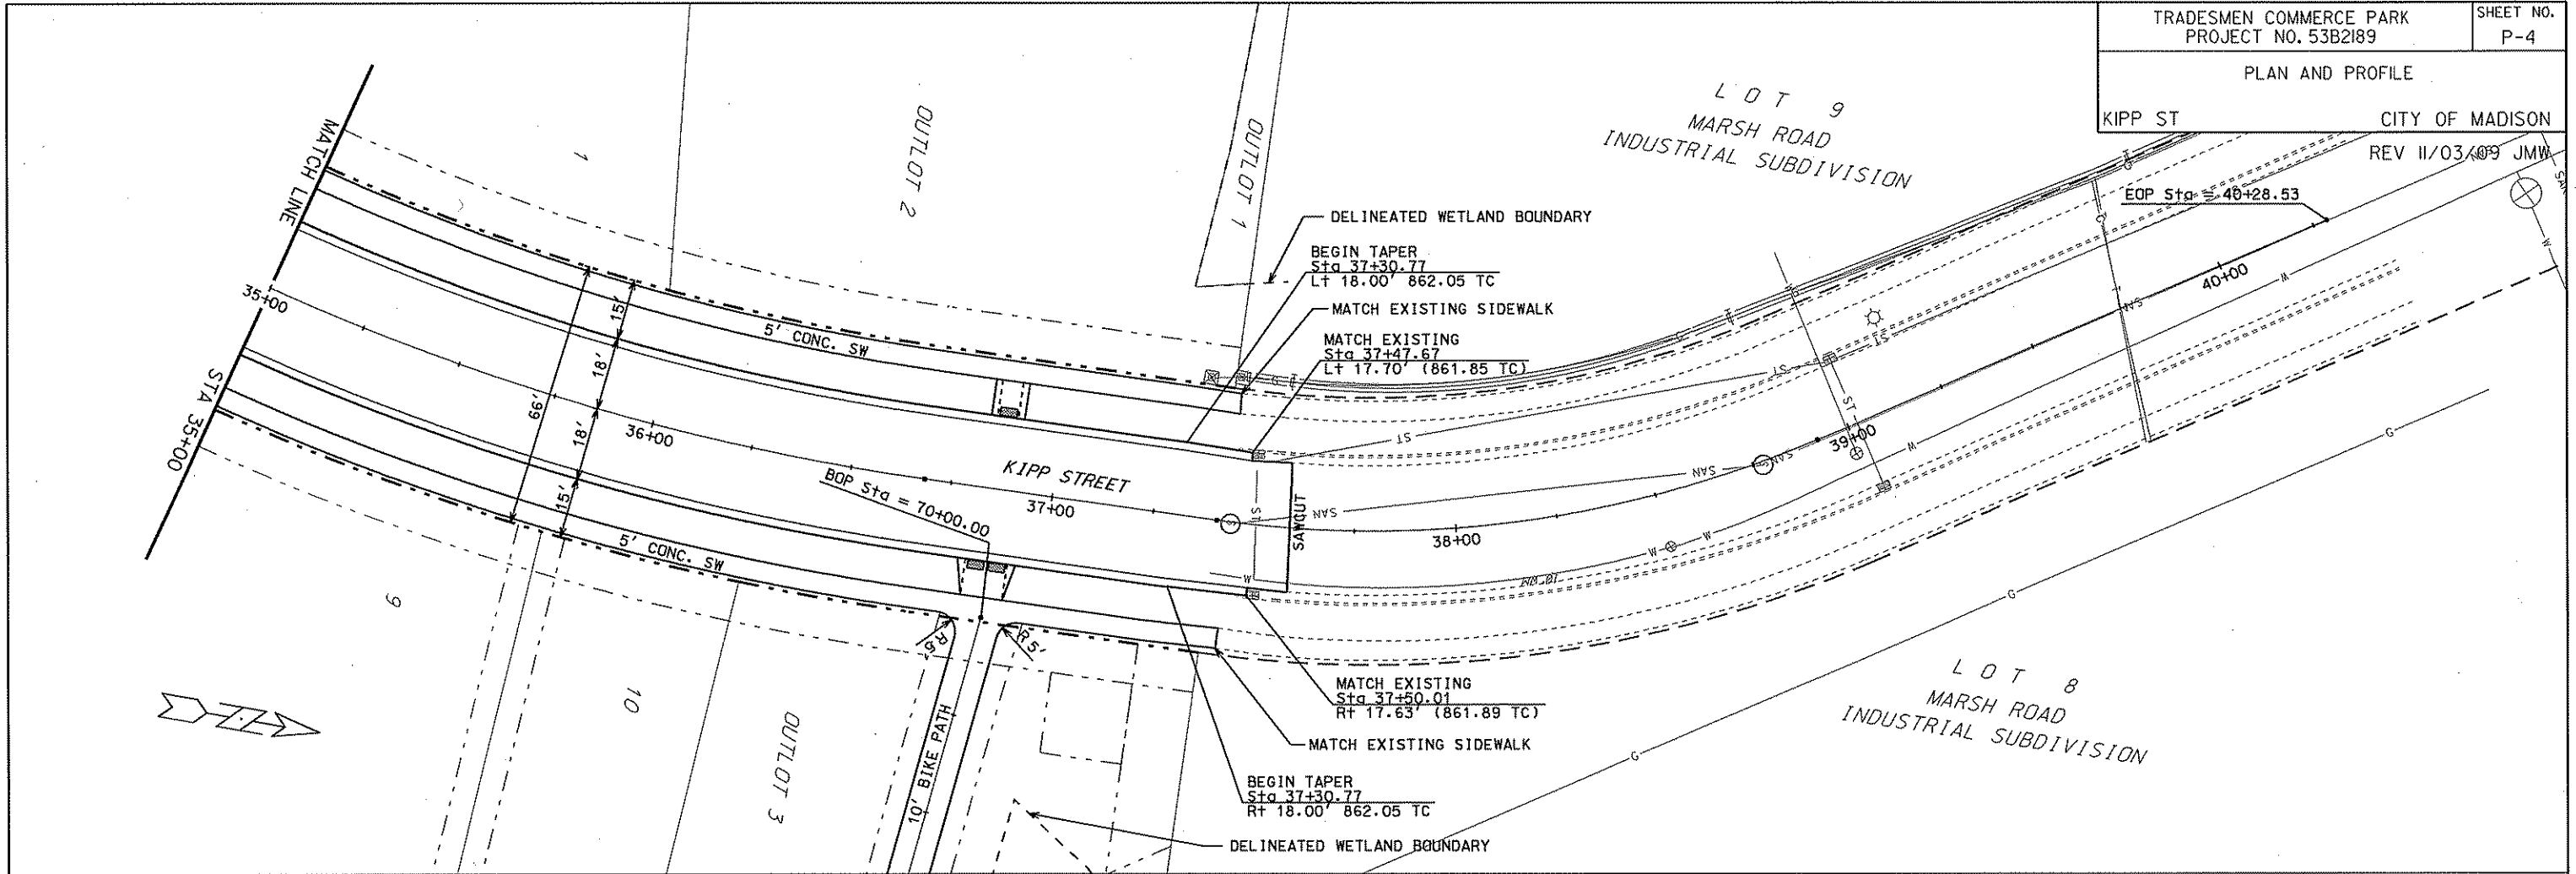

PLOT SCALE: _____
 PLOT NAME: _____
 REV. DATE: _____
 ORIGINATOR: CITY OF MADISON, STREETS DIVISION



PLAN AND PROFILE

BIKE PATH

CITY OF MADISON

REV. 8/25/09 JMW

REV. 11/03/09 JMW

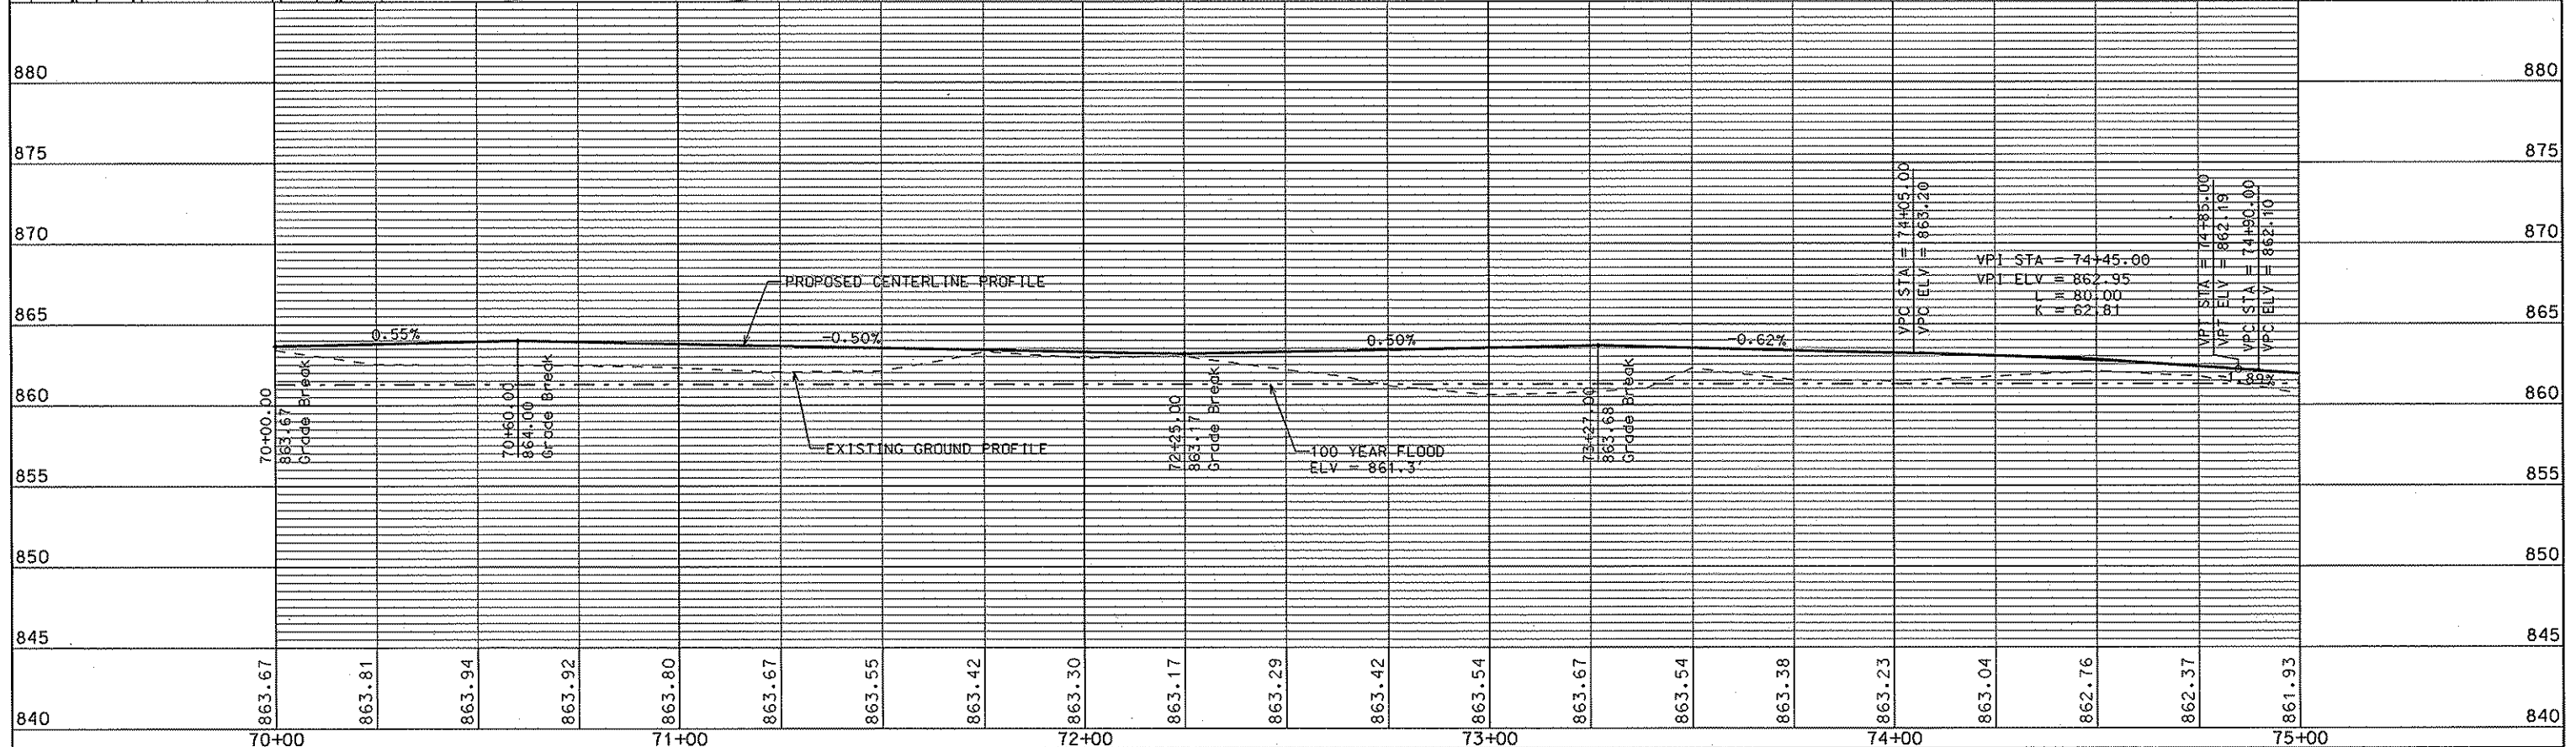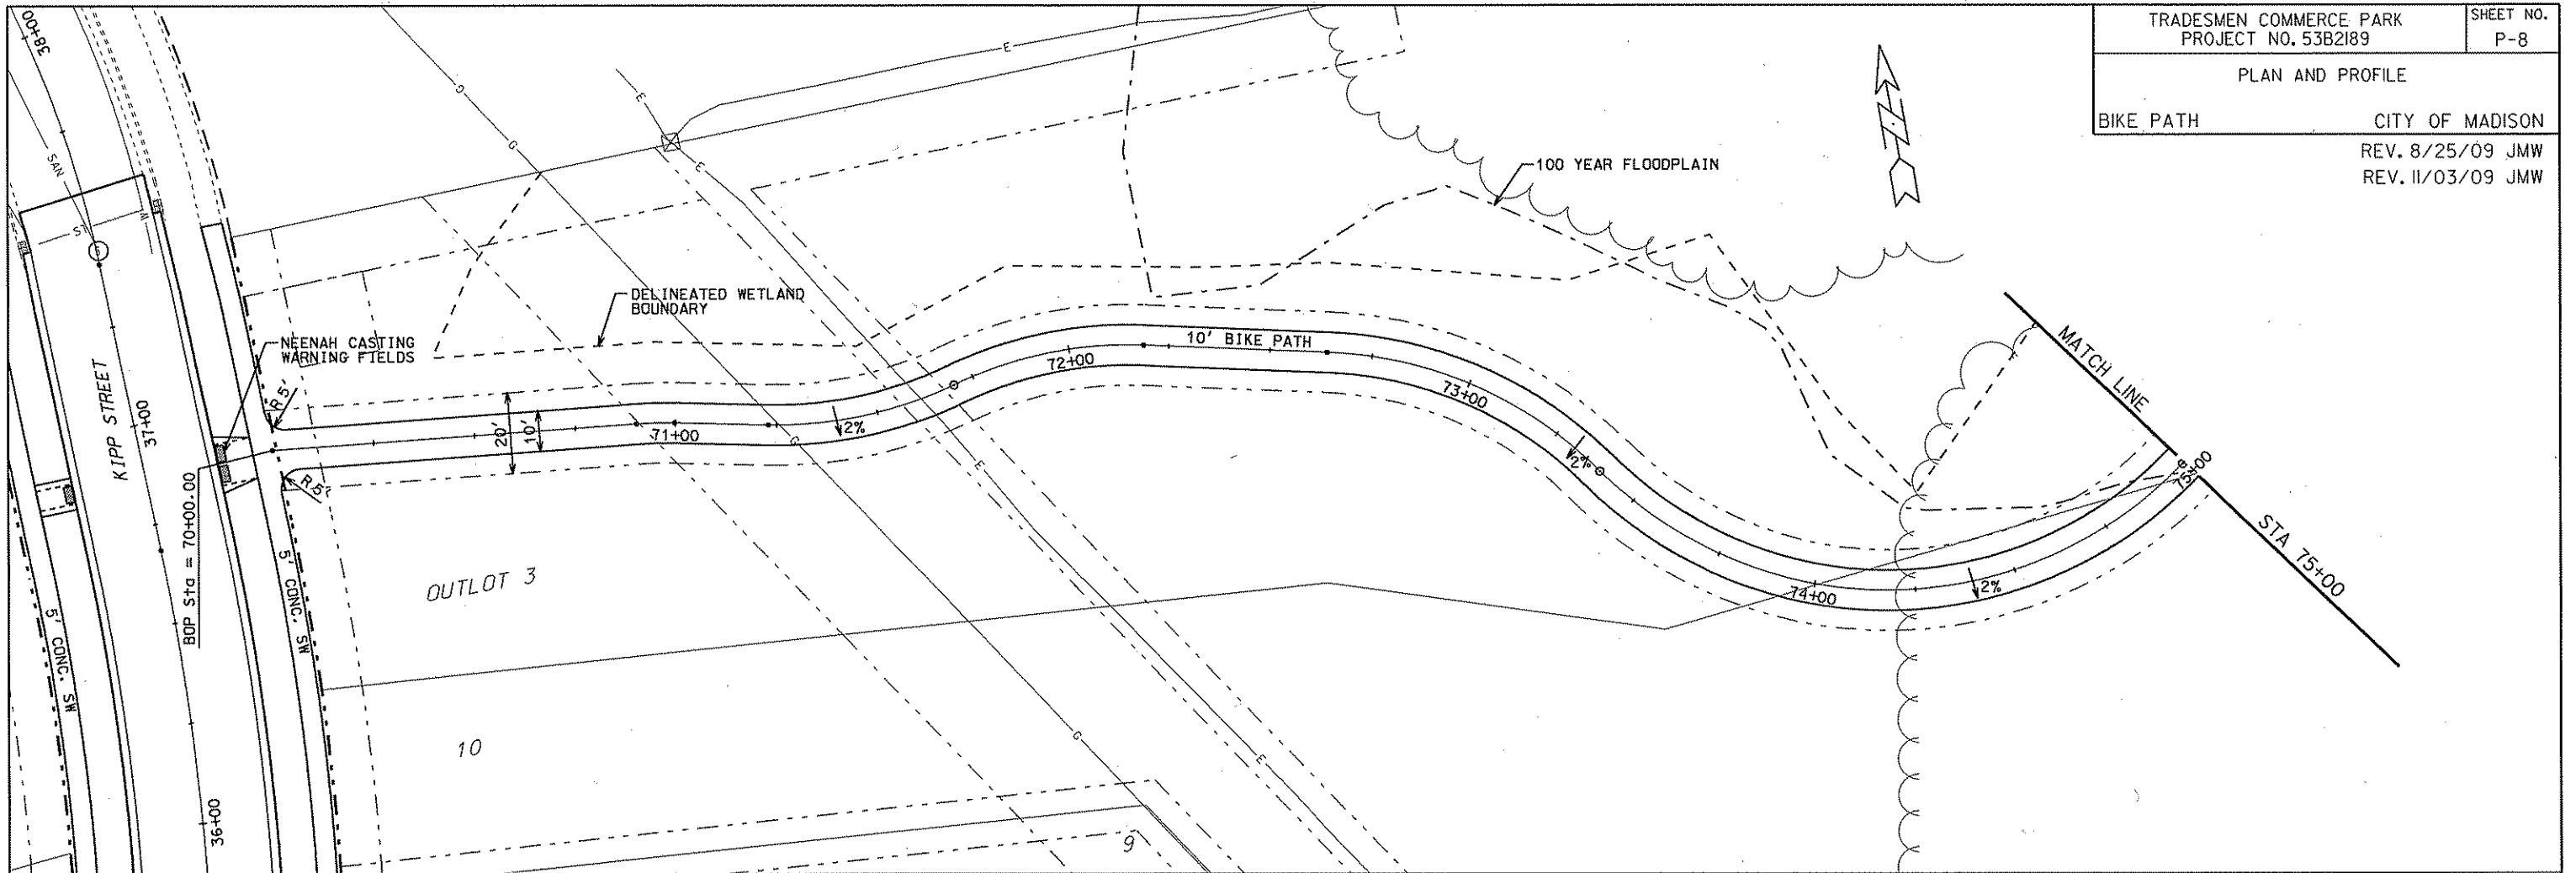

ORIGINATOR: CITY OF MADISON, STREETS DIVISION



REV. DATE: PLOT NAME: PLOT SCALE:

PLAN AND PROFILE

BIKE PATH

CITY OF MADISON

REV. 8/25/09 JMW

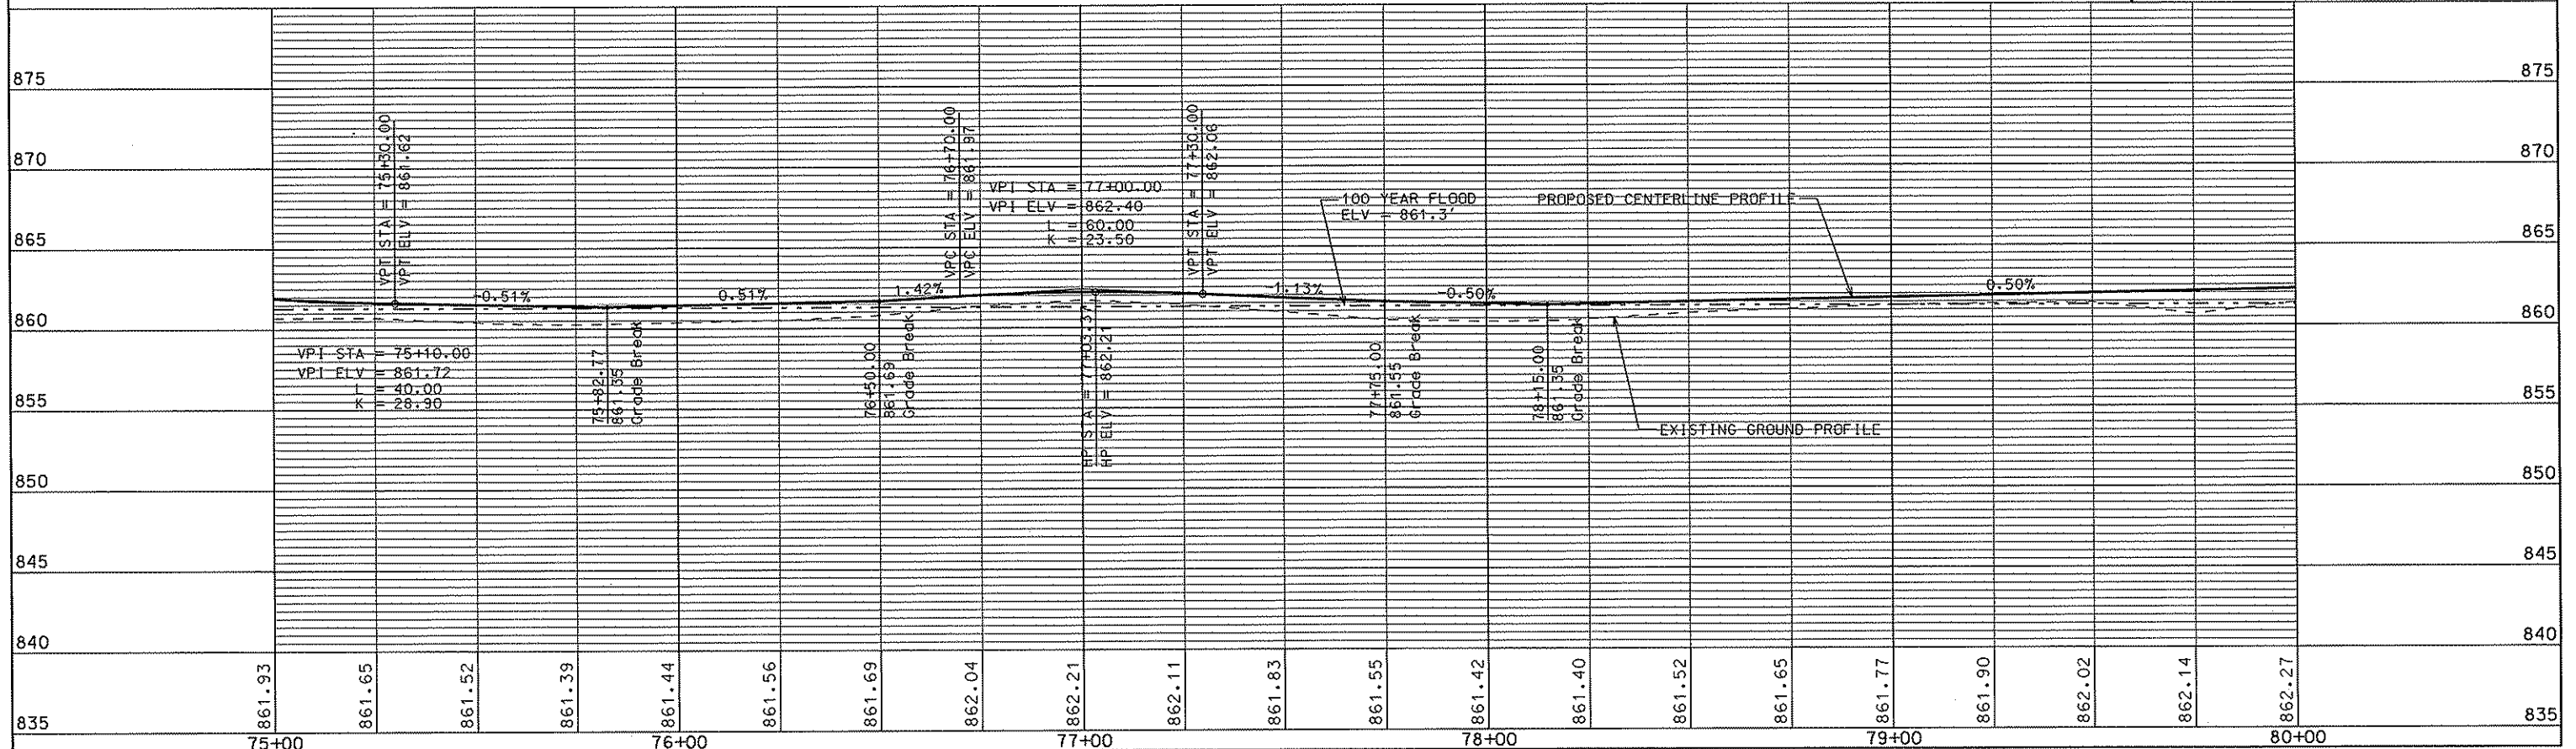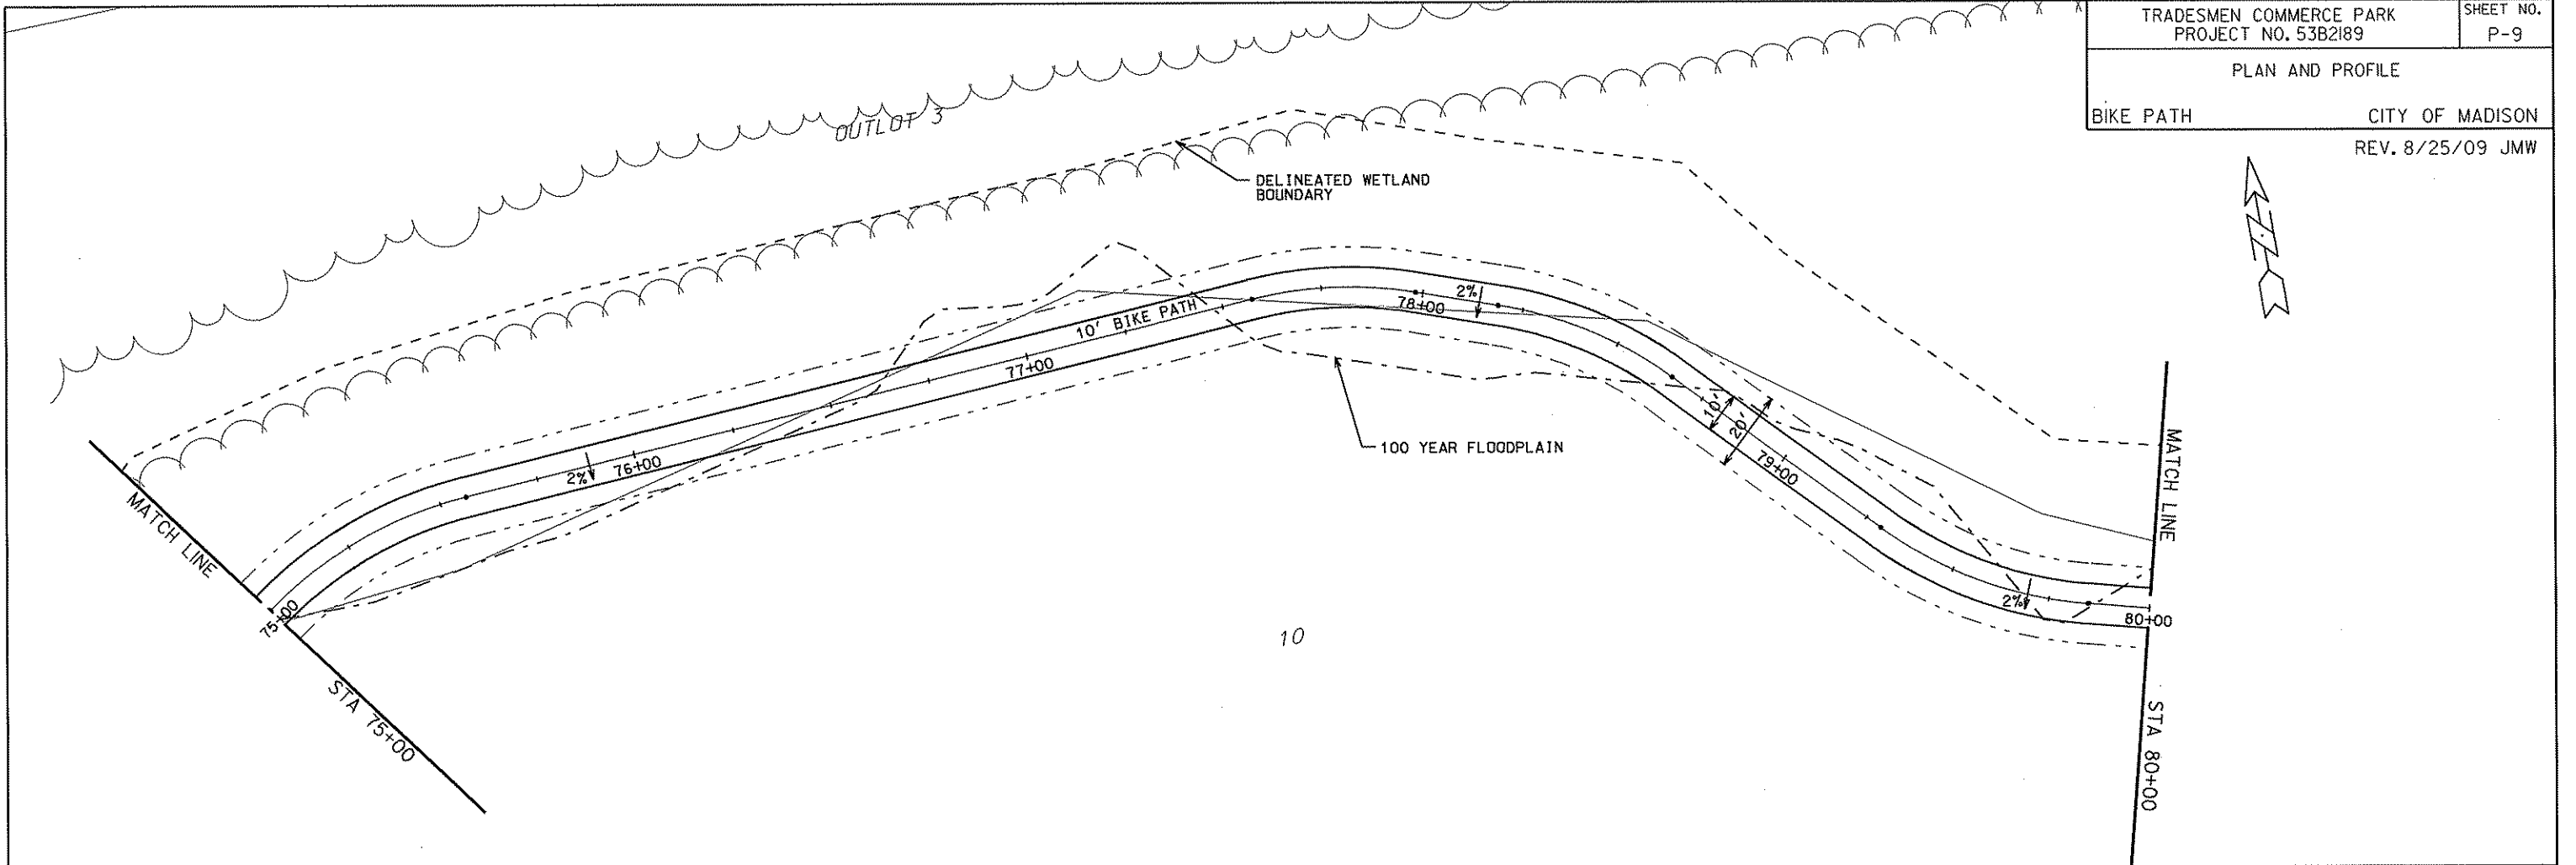




ORIGINATOR: CITY OF MADISON, STREETS DIVISION

PLOT NAME: PLOT SCALE:

REV. DATE:

PLAN AND PROFILE

BIKE PATH CITY OF MADISON
REV. 8/25/09 JMW

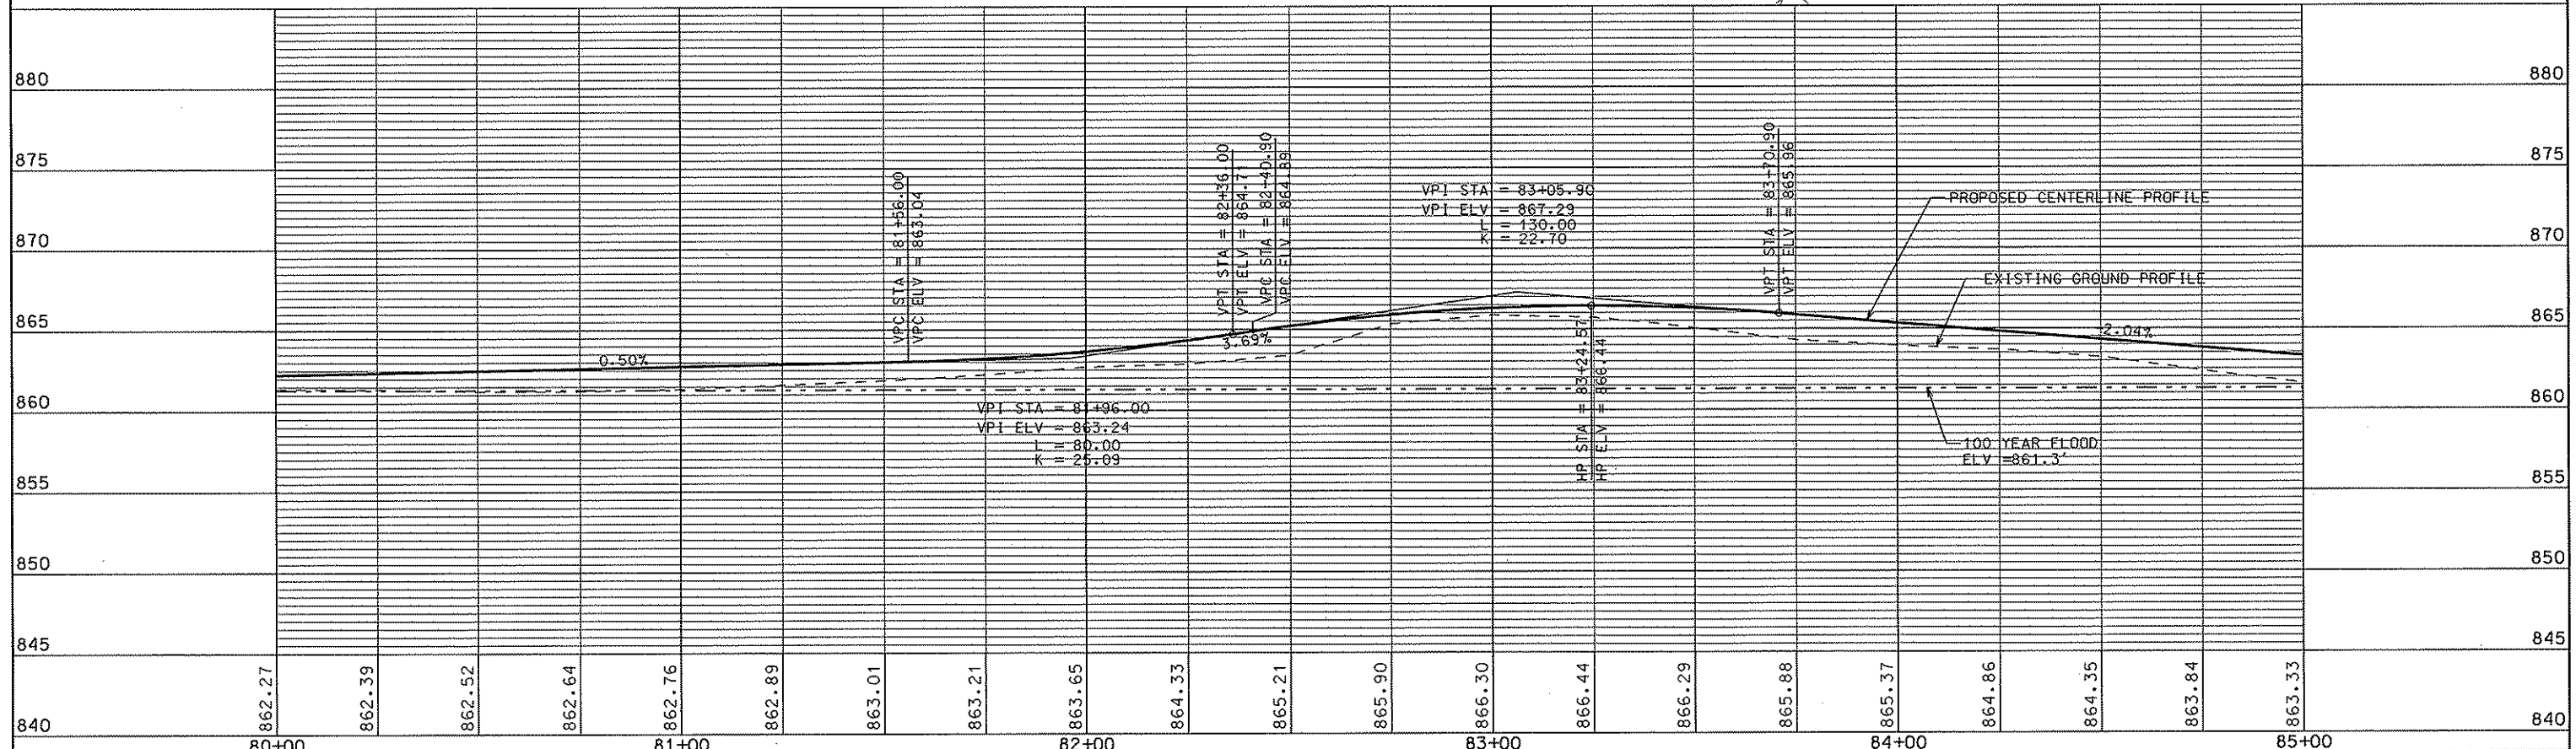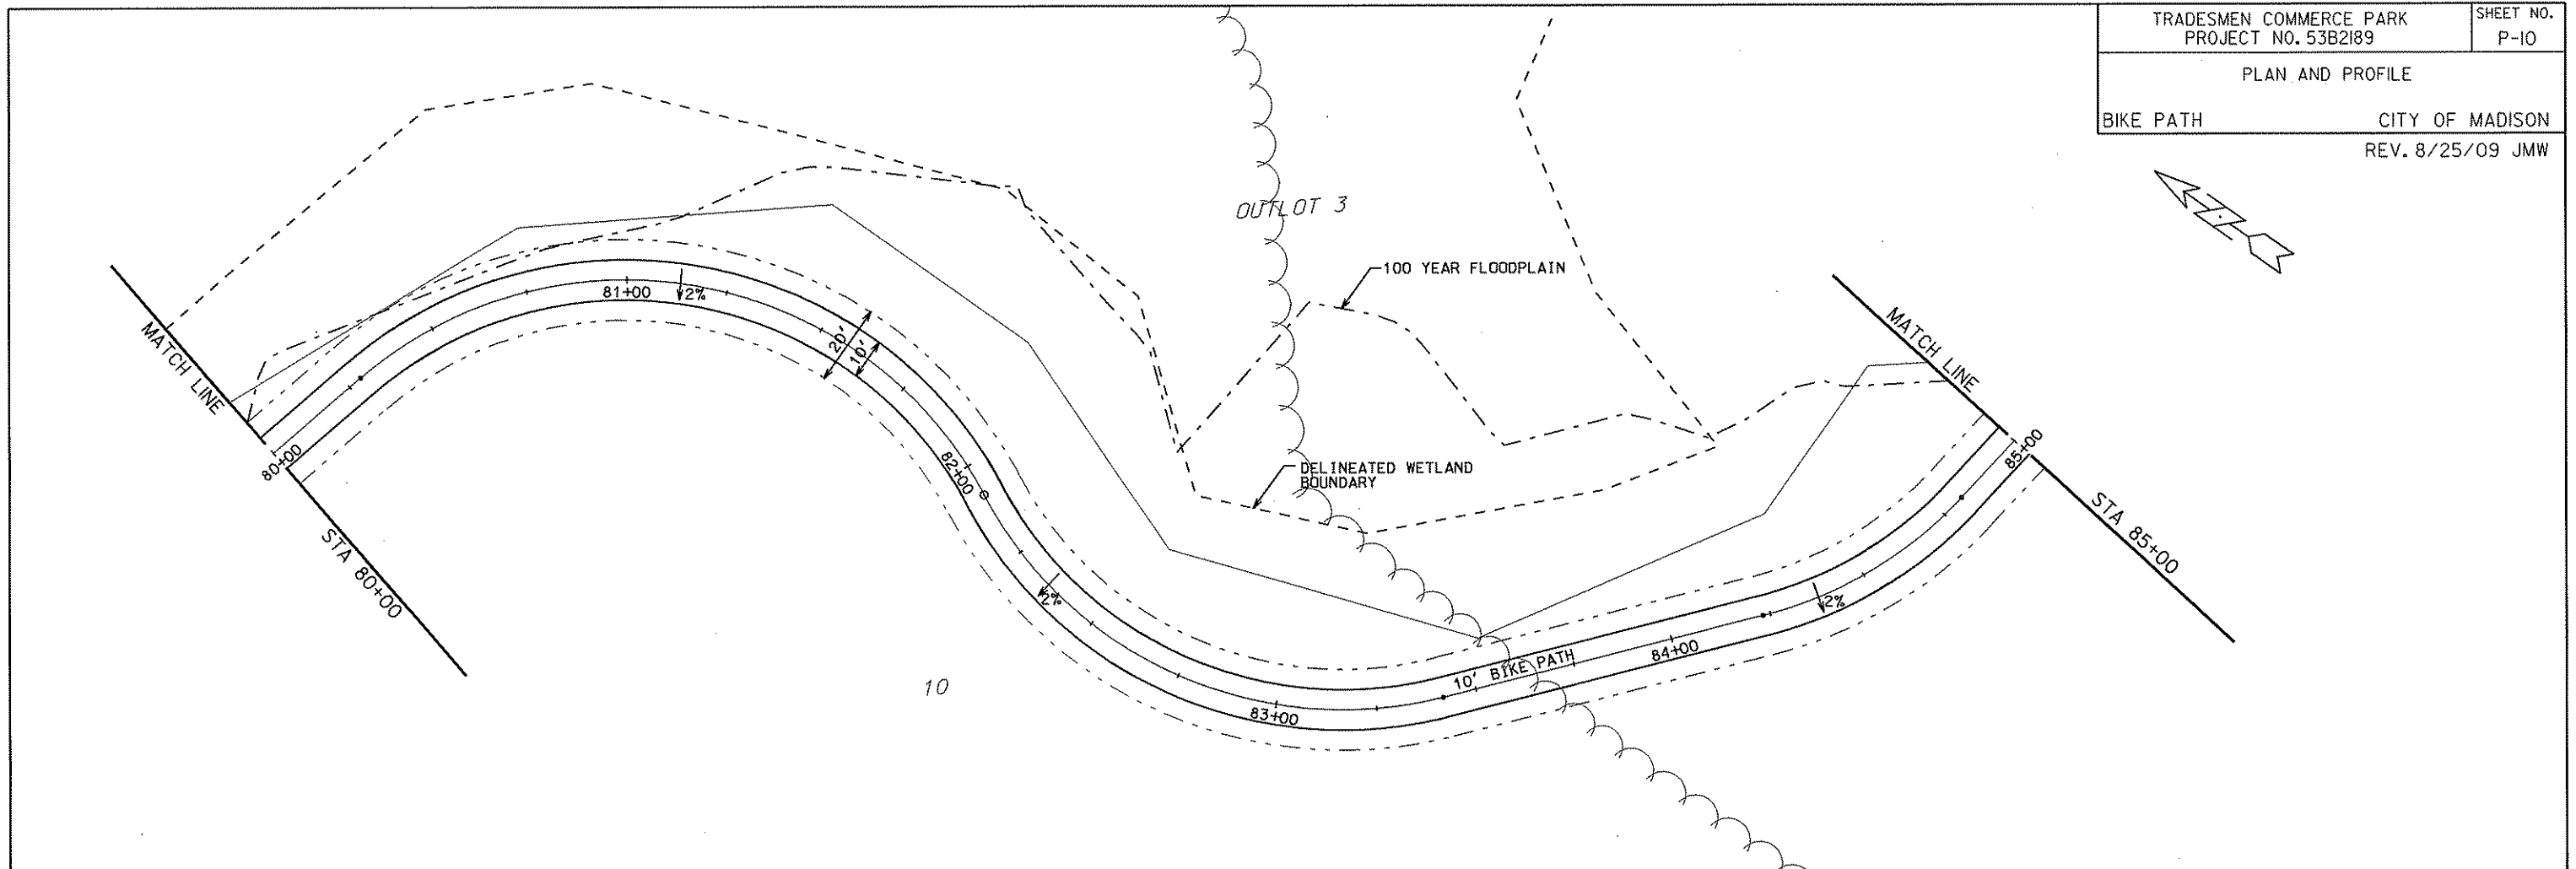
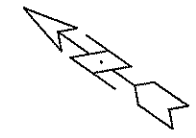


ORIGINATOR: CITY OF MADISON, STREETS DIVISION

PLOT SCALE:



PLOT NAME:

REV. DATE:

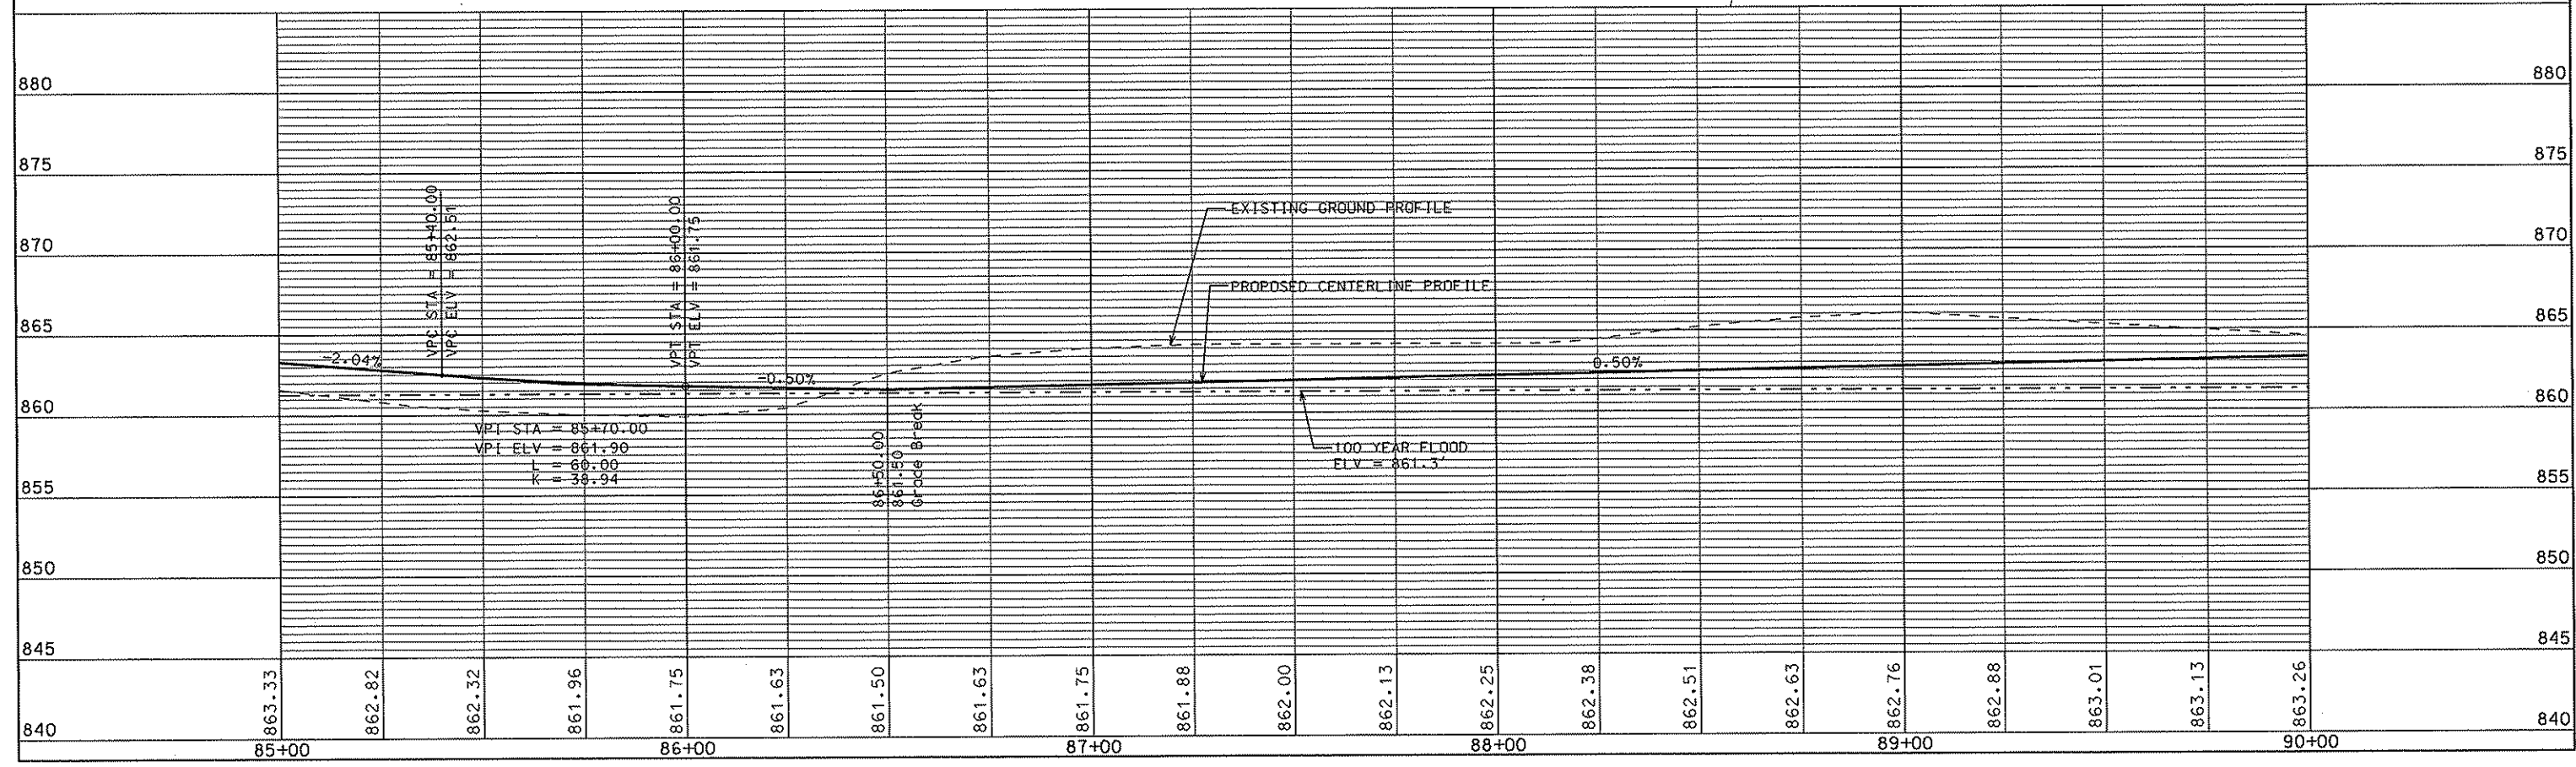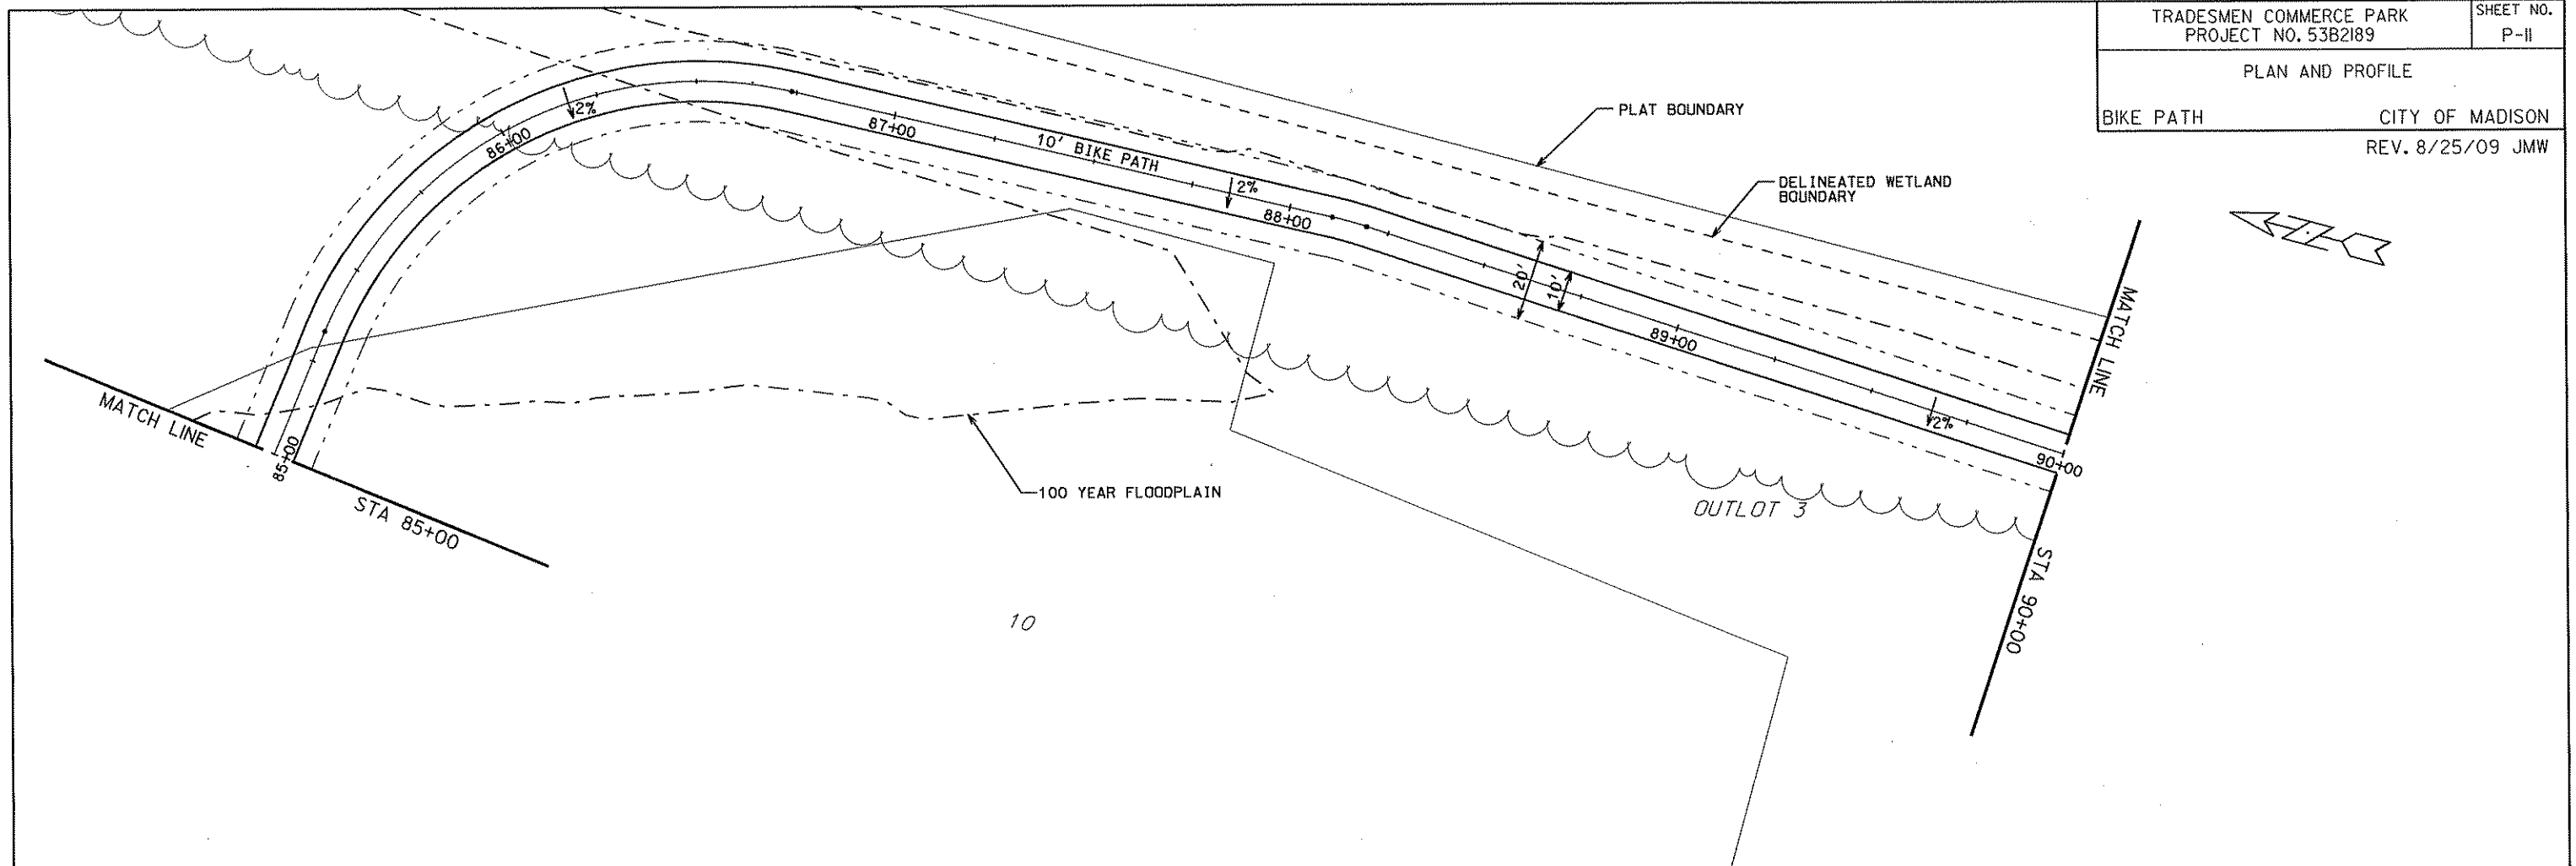

ORIGINATOR: CITY OF MADISON - STREETS DIVISION

REV. DATE: PLOT NAME: PLOT SCALE:

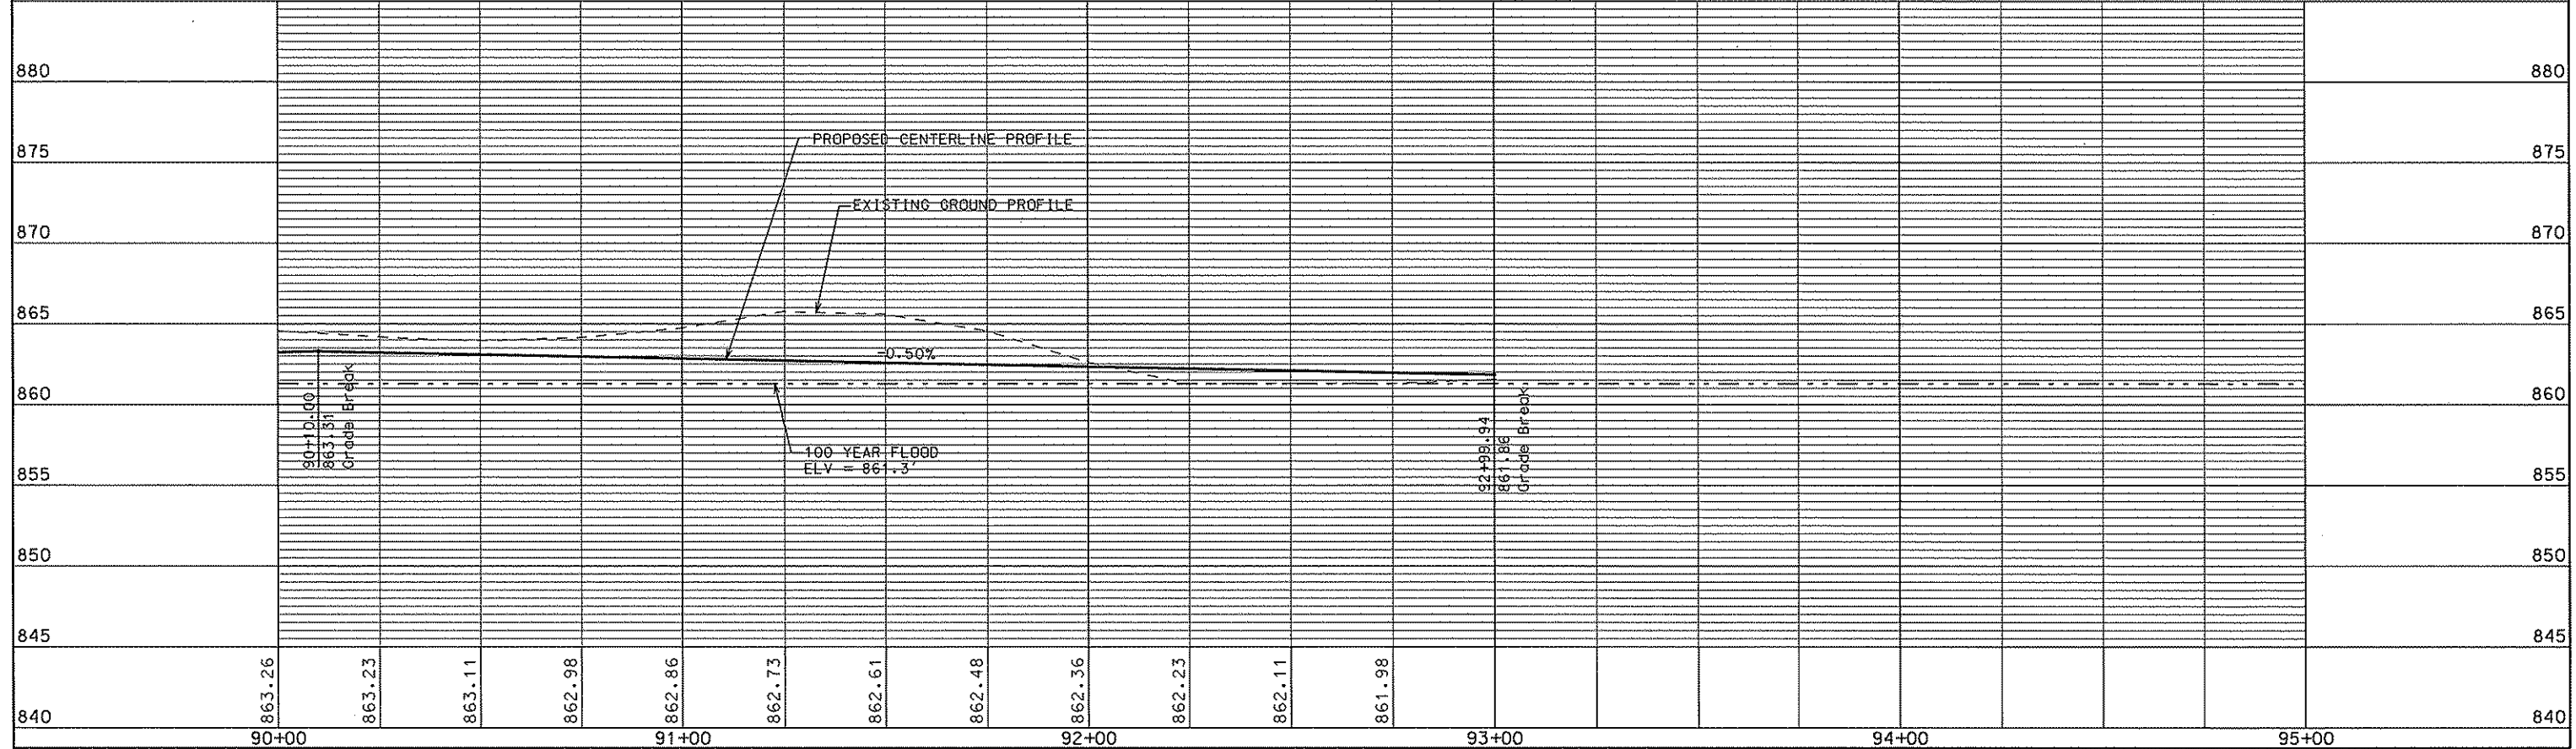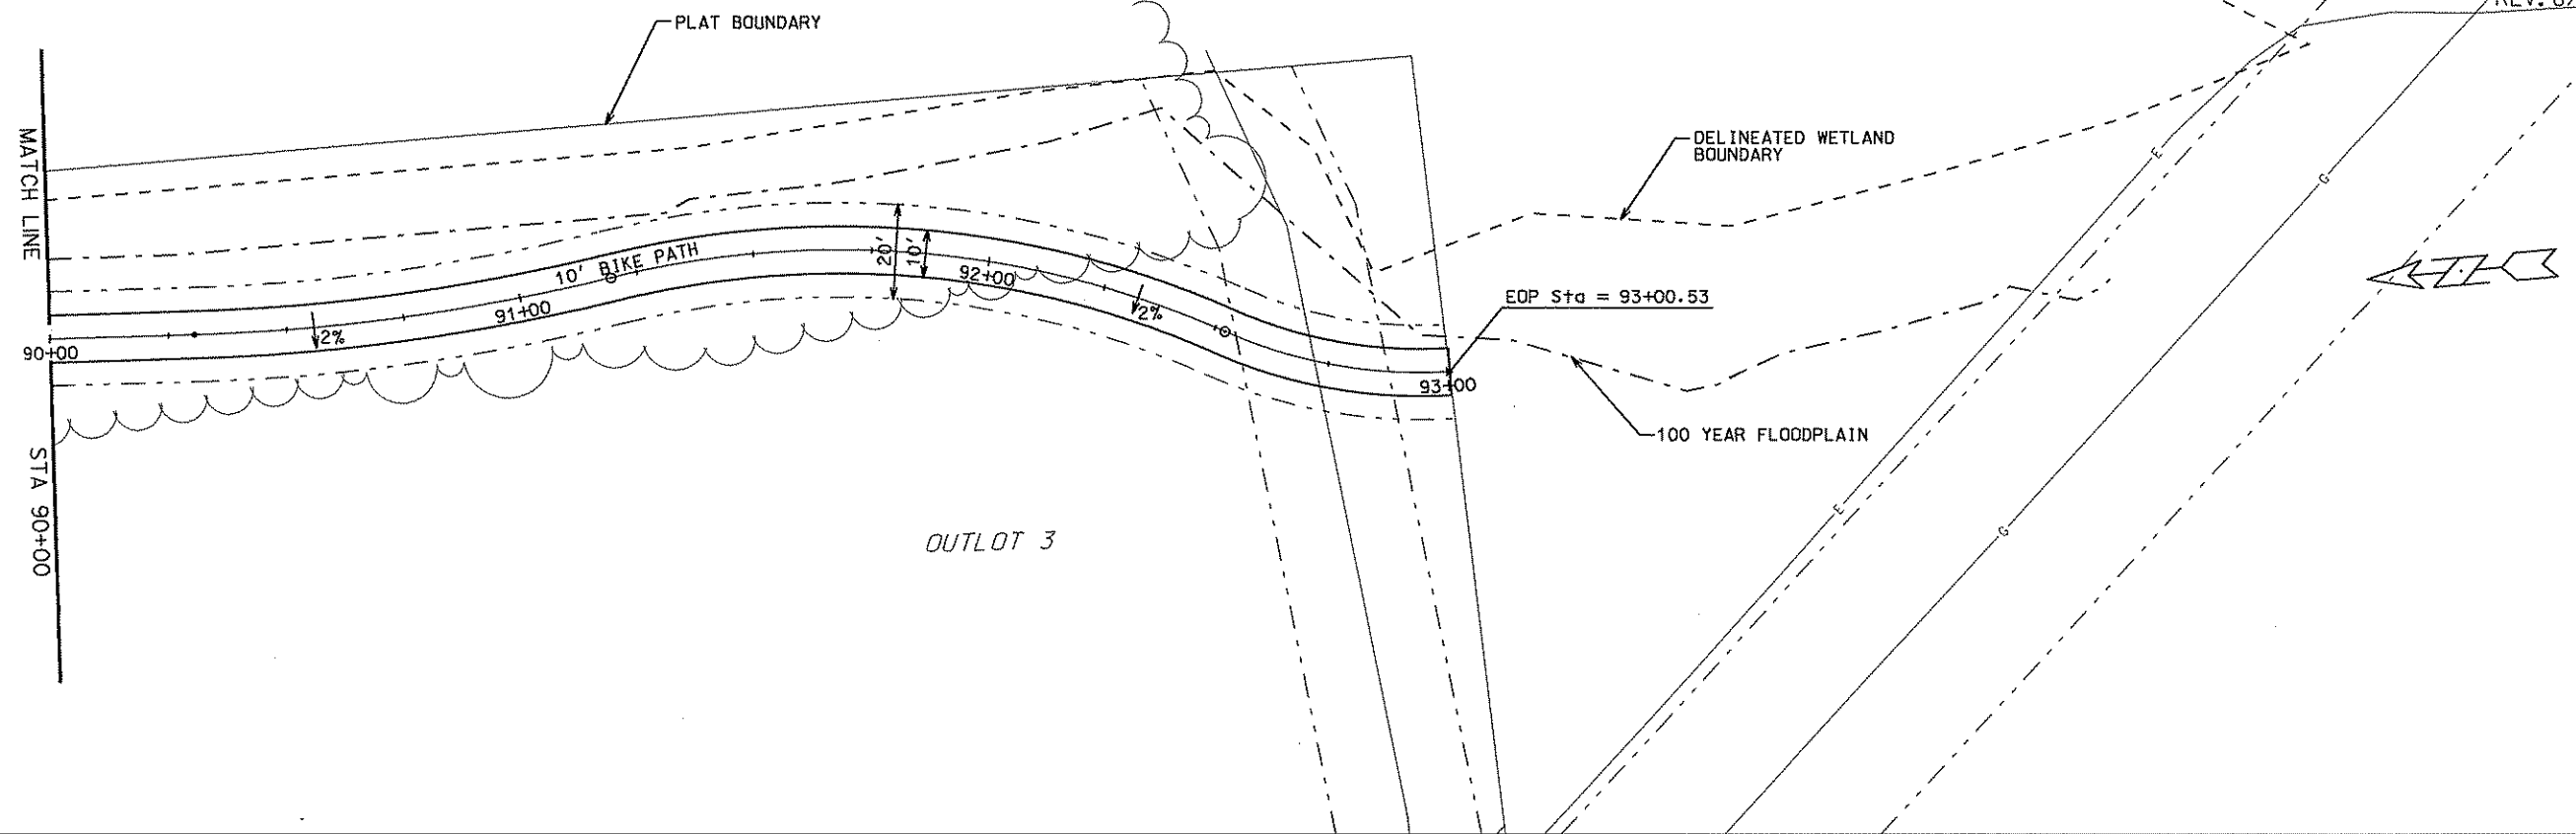

ORIGINATOR: CITY OF MADISON, STREETS DIVISION

REV. DATE: PLOT NAME: PLOT SCALE: