


EXHIBIT A (page 1 of 2)

Vault  
Canopy and Signs

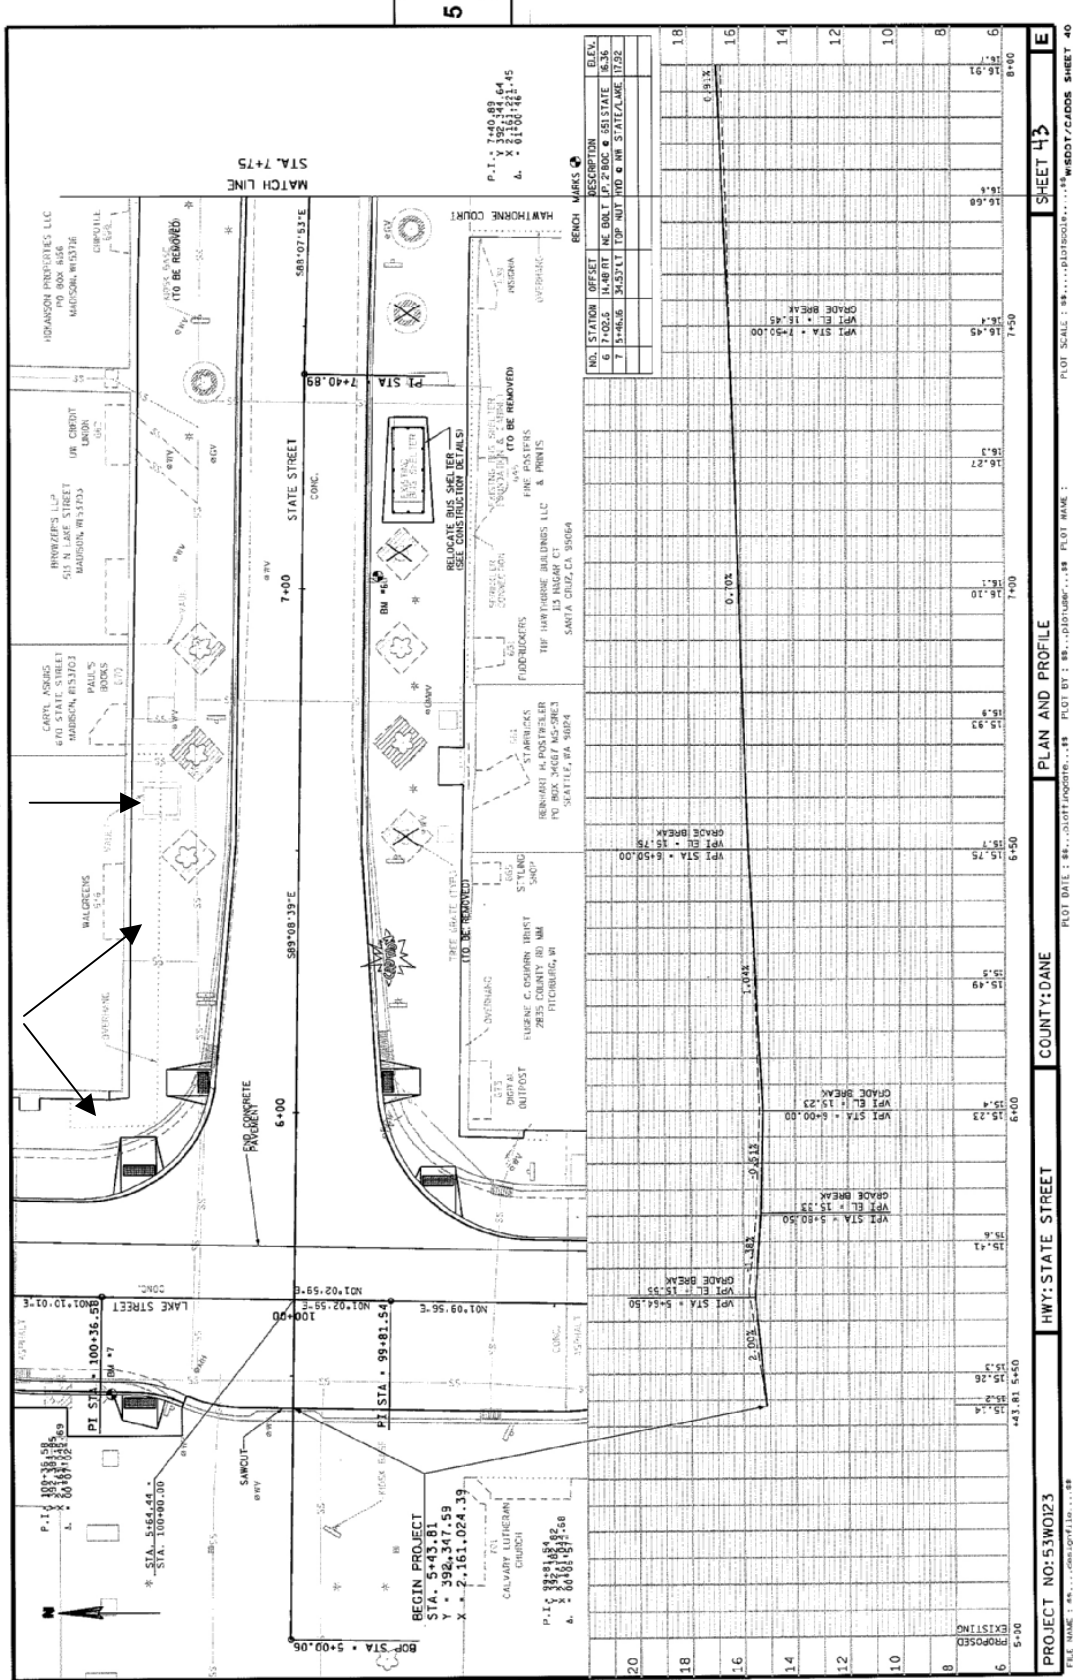

PROJECT NO: 53W023  
 COUNTY: DANE  
 HWY: STATE STREET  
 PLAN AND PROFILE  
 SHEET 43  
 E

