



TYPICAL SECTION - MEADOW ROAD
NOT TO SCALE

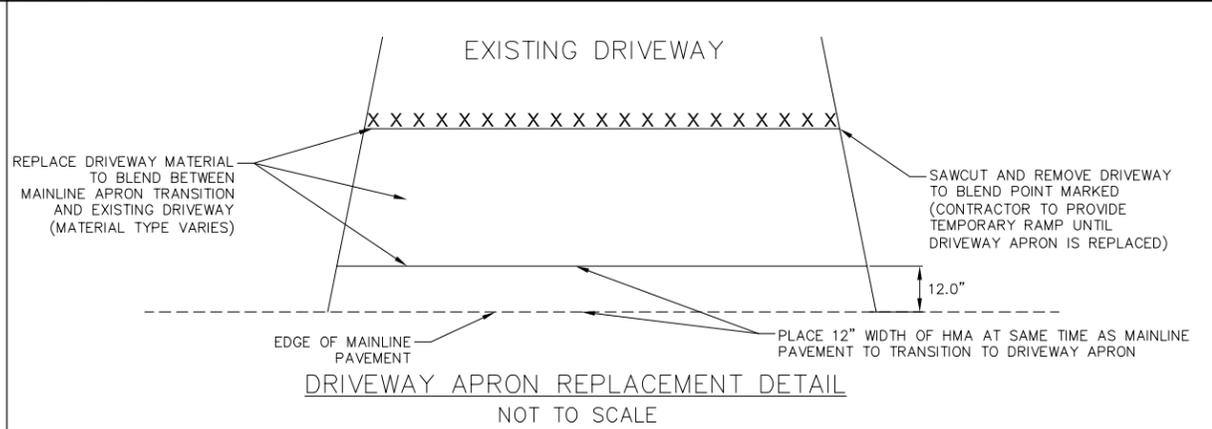

DRIVEWAY APRON REPLACEMENT DETAIL
NOT TO SCALE

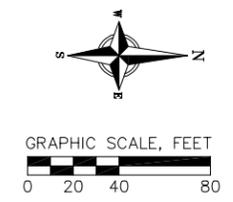


CONSTRUCTION NOTES:

1. PULVERIZATION AND ASPHALTIC OVERLAY OF ROADWAY SHALL START NEAR STATION 01+11 AND EXTEND TO THE END OF MEADOW ROAD.
2. MATCH GRADE AT CONCRETE DRIVEWAYS WHERE SHOWN.
3. FINAL DRIVEWAY REMOVAL LIMITS TO BE DETERMINED IN FIELD WITH ENGINEER.
4. GRAVEL SHOULDERS SHALL BE INSTALLED TO MATCH FINISHED ASPHALT PAVEMENT GRADE.
5. CONTRACTOR SHALL BE RESPONSIBLE FOR INSTALLATION AND MAINTENANCE OF TRAFFIC CONTROL THROUGHOUT THE DURATION OF THE PROJECT.
6. ROADWAY TO BE PULVERIZED, COMPACTED AND ROUGH GRADED PRIOR TO PROOF ROLLING. CONTRACTOR TO UNDERCUT SOFT OR YIELDING AREAS OF BASE AND FINISH GRADE PRIOR TO PAVING.

LEGEND


- SAWCUT
- ▨ SAWCUT - REMOVE & REPLACE ASPHALT (ACTUAL LIMITS TO BE DETERMINED IN THE FIELD)
- ▩ MILL EXISTING PAVEMENT TO CREATE TRANSITION TO NEW PAVEMENT

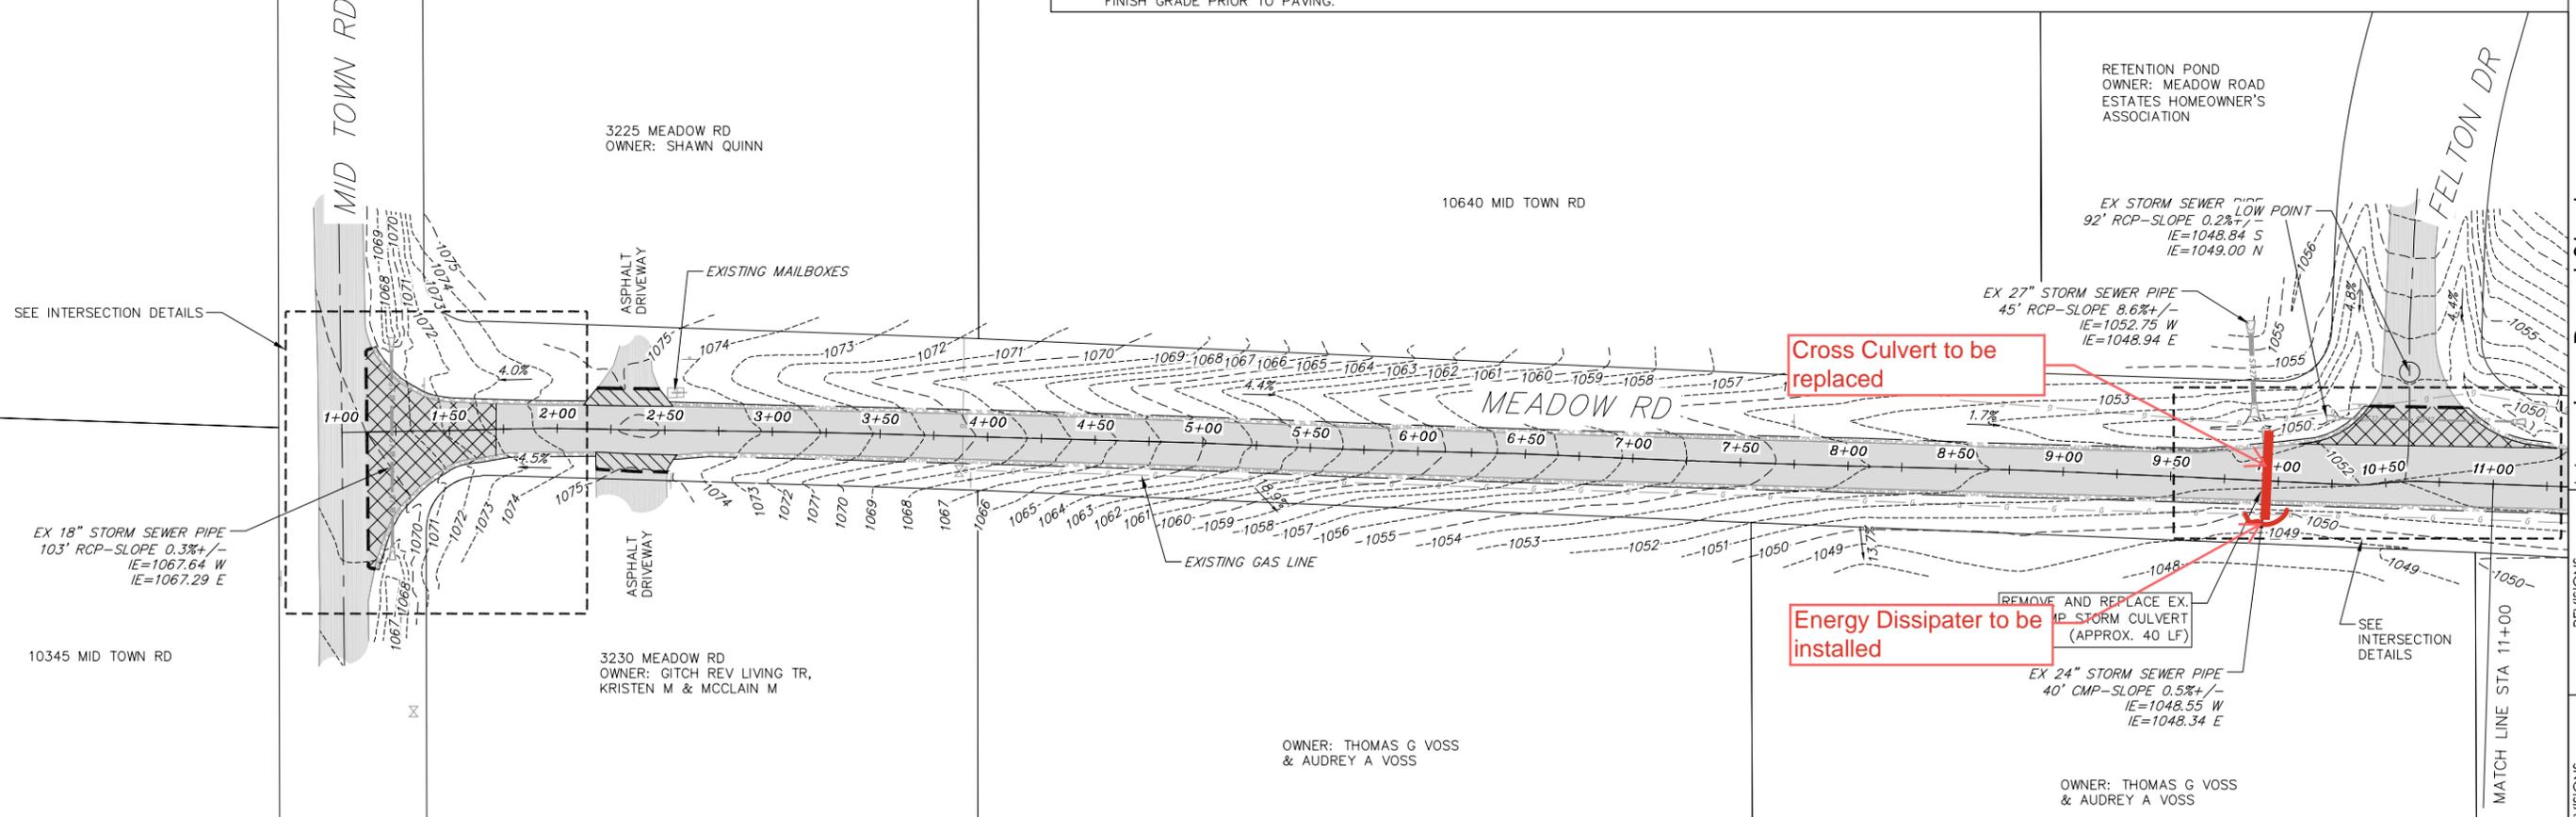


Meadow Road Start
2026 Road Rehabilitation
Town of Middleton
Dane County, Wisconsin

REVISIONS		REVISIONS	
NO.	DATE	NO.	DATE


DATE: JANUARY 2026
DRAFTER: CLEN
CHECKED: TSCH
PROJECT NO.: 260009
SHEET: 3 OF 24

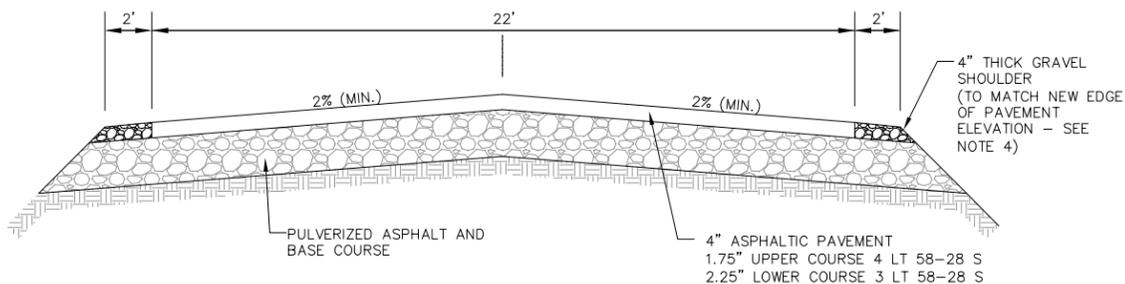

TYPICAL SECTION - MEADOW ROAD
NOT TO SCALE

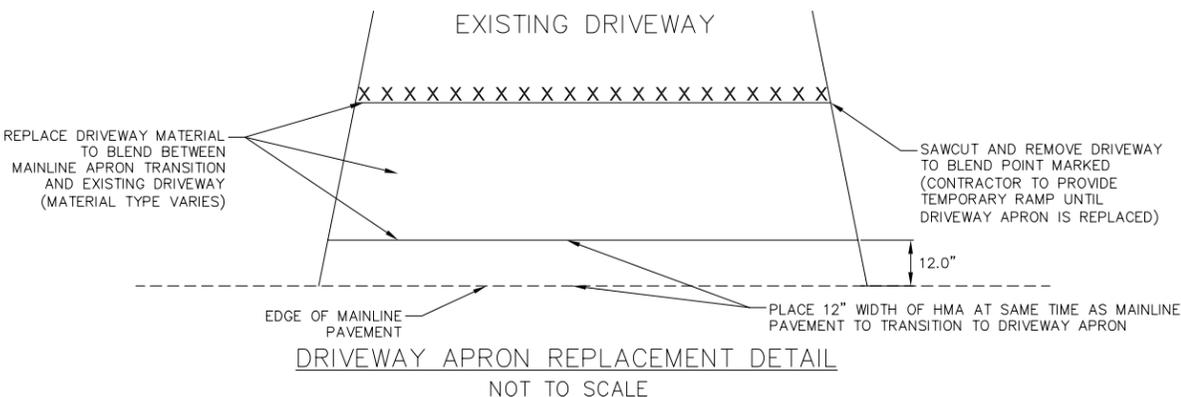

DRIVEWAY APRON REPLACEMENT DETAIL
NOT TO SCALE

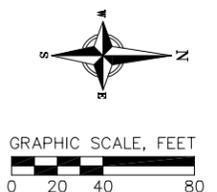


CONSTRUCTION NOTES:

1. PULVERIZATION AND ASPHALTIC OVERLAY OF ROADWAY SHALL START NEAR STATION 01+11 AND EXTEND TO THE END OF MEADOW ROAD.
2. MATCH GRADE AT CONCRETE DRIVEWAYS WHERE SHOWN.
3. FINAL DRIVEWAY REMOVAL LIMITS TO BE DETERMINED IN FIELD WITH ENGINEER.
4. GRAVEL SHOULDERS SHALL BE INSTALLED TO MATCH FINISHED ASPHALT PAVEMENT GRADE.
5. CONTRACTOR SHALL BE RESPONSIBLE FOR INSTALLATION AND MAINTENANCE OF TRAFFIC CONTROL THROUGHOUT THE DURATION OF THE PROJECT.
6. ROADWAY TO BE PULVERIZED, COMPACTED AND ROUGH GRADED PRIOR TO PROOF ROLLING. CONTRACTOR TO UNDERCUT SOFT OR YIELDING AREAS OF BASE AND FINISH GRADE PRIOR TO PAVING.

LEGEND

- SAWCUT
- ▨ SAWCUT - REMOVE & REPLACE ASPHALT (ACTUAL LIMITS TO BE DETERMINED IN THE FIELD)
- ▩ MILL EXISTING PAVEMENT TO CREATE TRANSITION TO NEW PAVEMENT

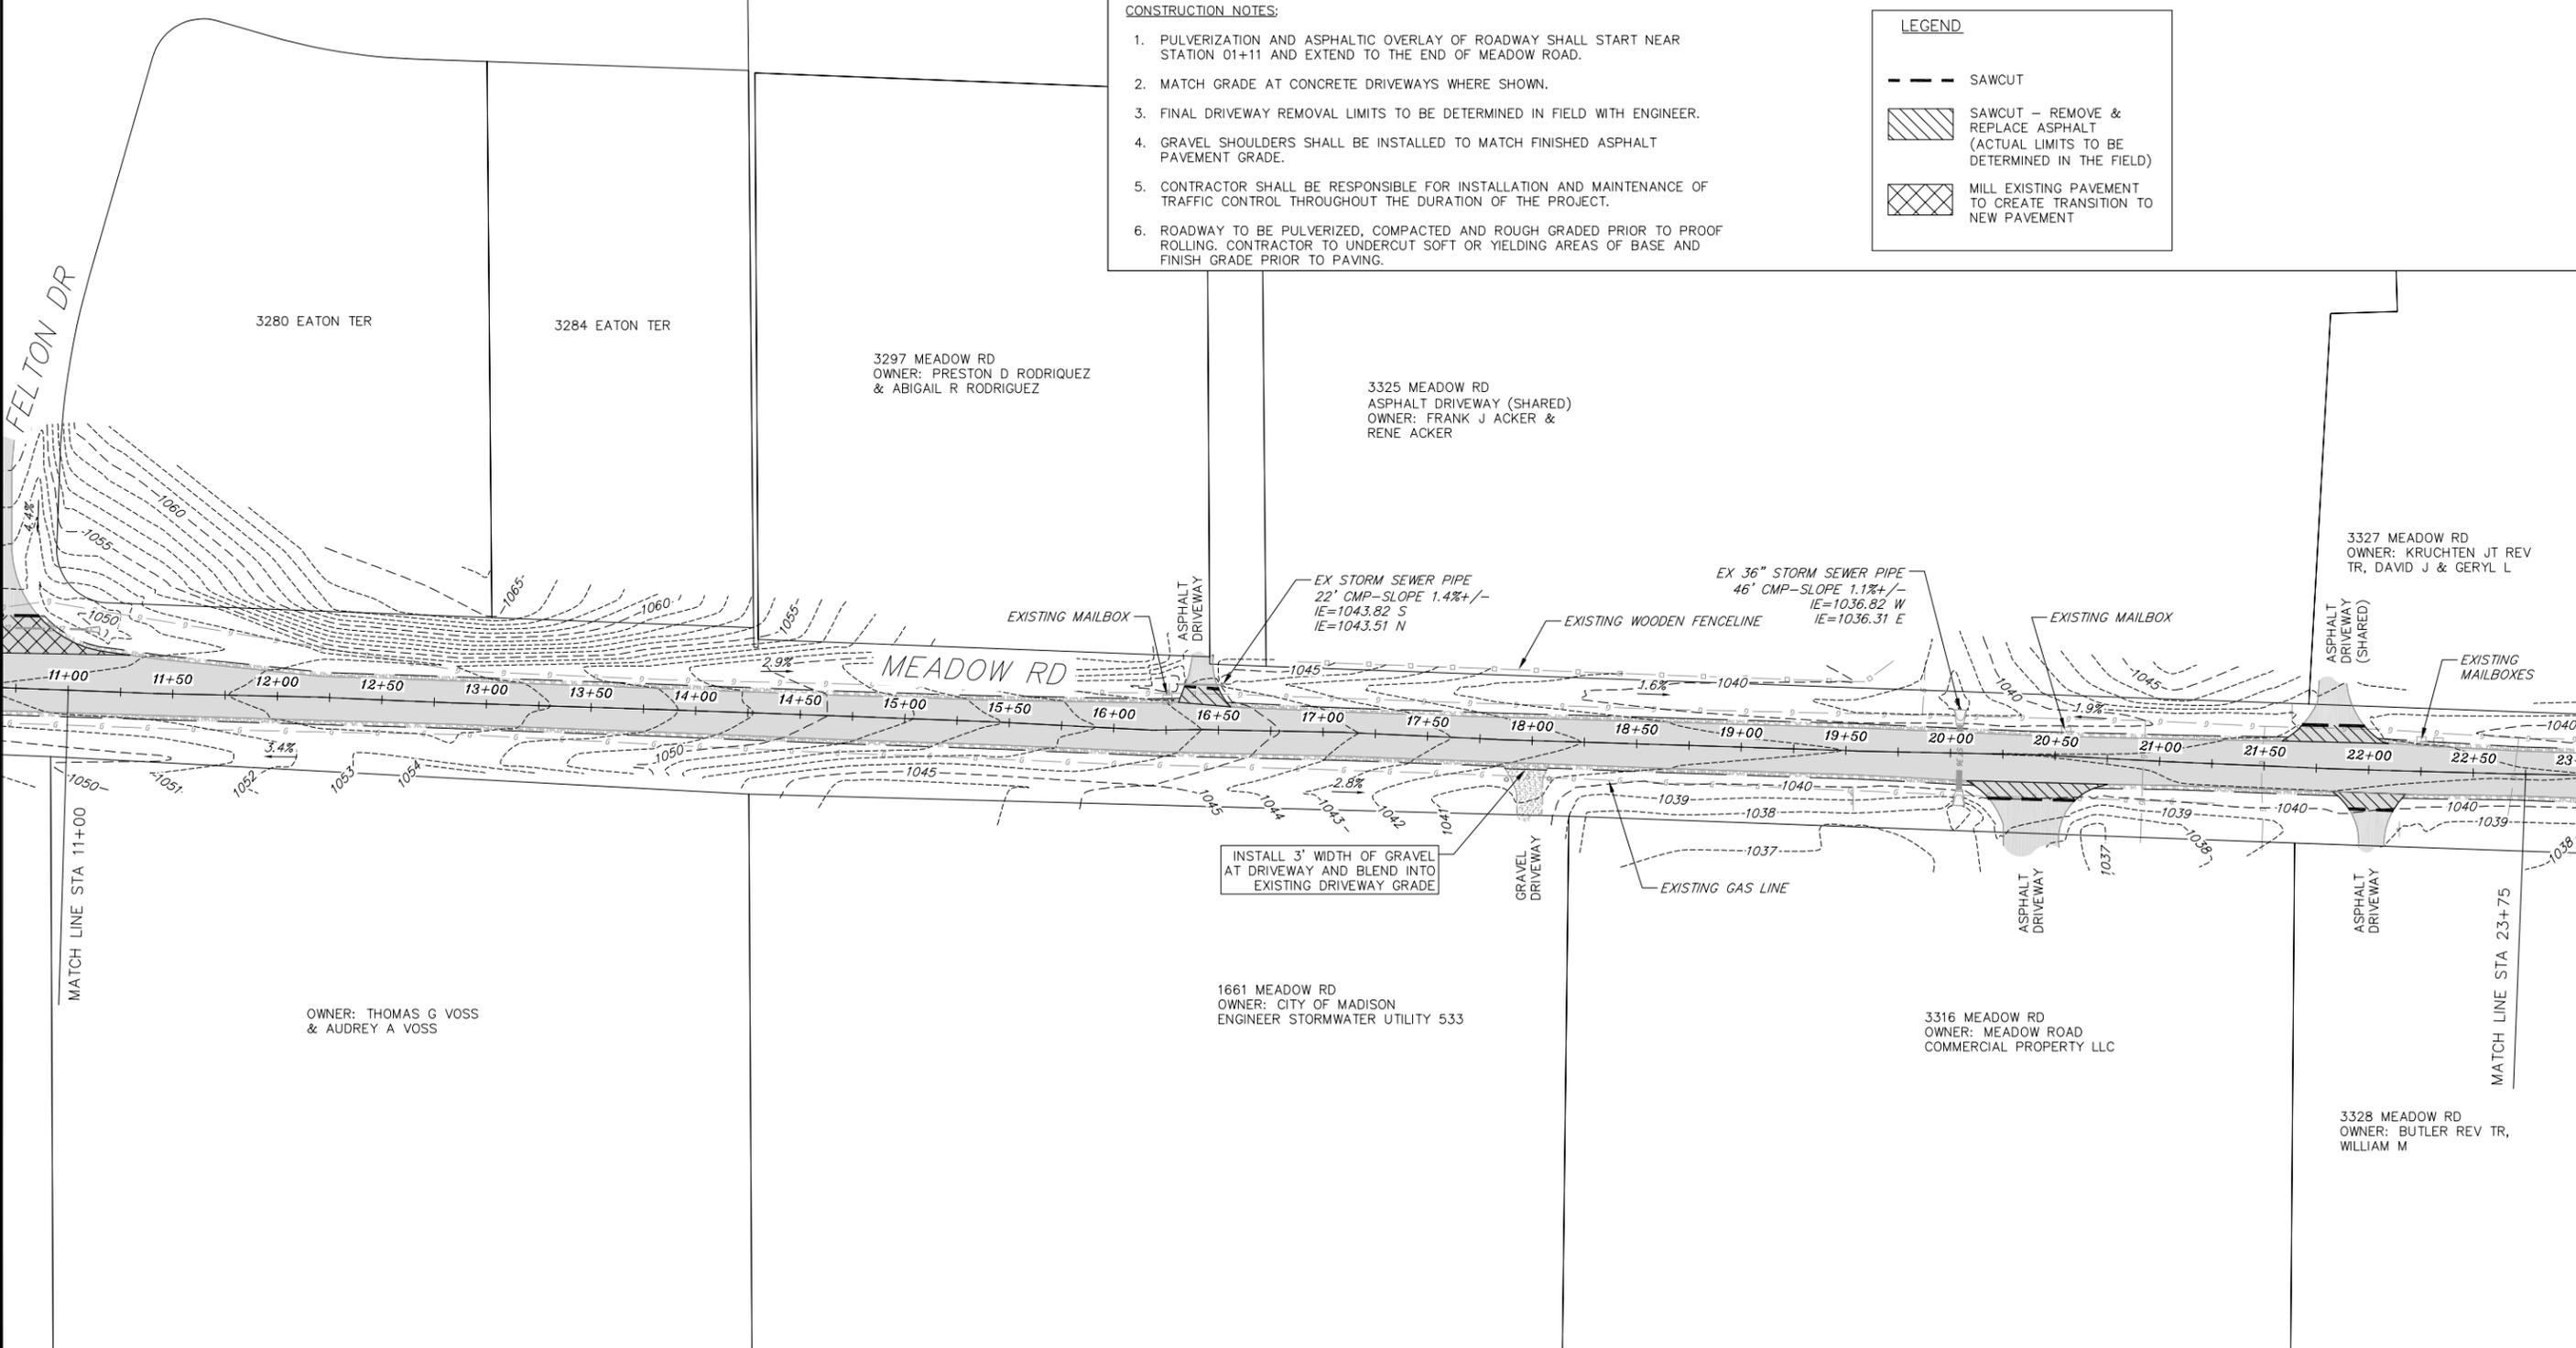


Meadow Road Continued
2026 Road Rehabilitation
Town of Middleton
Dane County, Wisconsin


NO.	DATE	REVISIONS	REMARKS

DATE	JANUARY 2026
DRAFTER	CLEN
CHECKED	TSCH
PROJECT NO.	260009
SHEET	4 OF 24




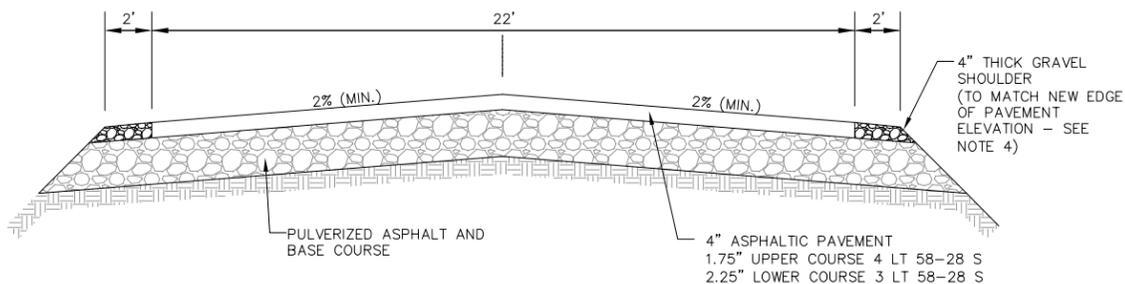

TYPICAL SECTION - MEADOW ROAD
NOT TO SCALE

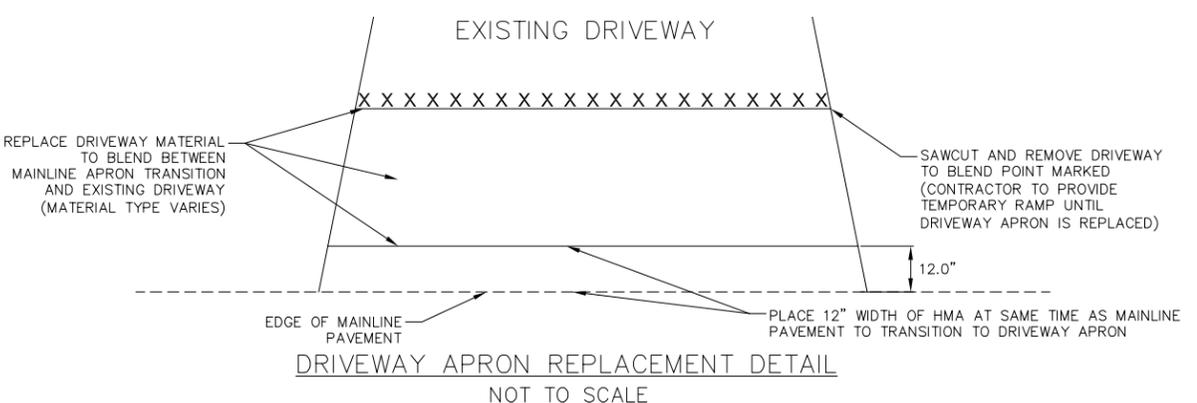

DRIVEWAY APRON REPLACEMENT DETAIL
NOT TO SCALE

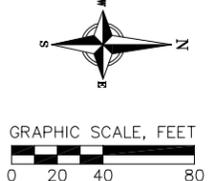


CONSTRUCTION NOTES:

1. PULVERIZATION AND ASPHALTIC OVERLAY OF ROADWAY SHALL START NEAR STATION 01+11 AND EXTEND TO THE END OF MEADOW ROAD.
2. MATCH GRADE AT CONCRETE DRIVEWAYS WHERE SHOWN.
3. FINAL DRIVEWAY REMOVAL LIMITS TO BE DETERMINED IN FIELD WITH ENGINEER.
4. GRAVEL SHOULDERS SHALL BE INSTALLED TO MATCH FINISHED ASPHALT PAVEMENT GRADE.
5. CONTRACTOR SHALL BE RESPONSIBLE FOR INSTALLATION AND MAINTENANCE OF TRAFFIC CONTROL THROUGHOUT THE DURATION OF THE PROJECT.
6. ROADWAY TO BE PULVERIZED, COMPACTED AND ROUGH GRADED PRIOR TO PROOF ROLLING. CONTRACTOR TO UNDERCUT SOFT OR YIELDING AREAS OF BASE AND FINISH GRADE PRIOR TO PAVING.

LEGEND


- SAWCUT
- ▨ SAWCUT - REMOVE & REPLACE ASPHALT (ACTUAL LIMITS TO BE DETERMINED IN THE FIELD)
- ▩ MILL EXISTING PAVEMENT TO CREATE TRANSITION TO NEW PAVEMENT

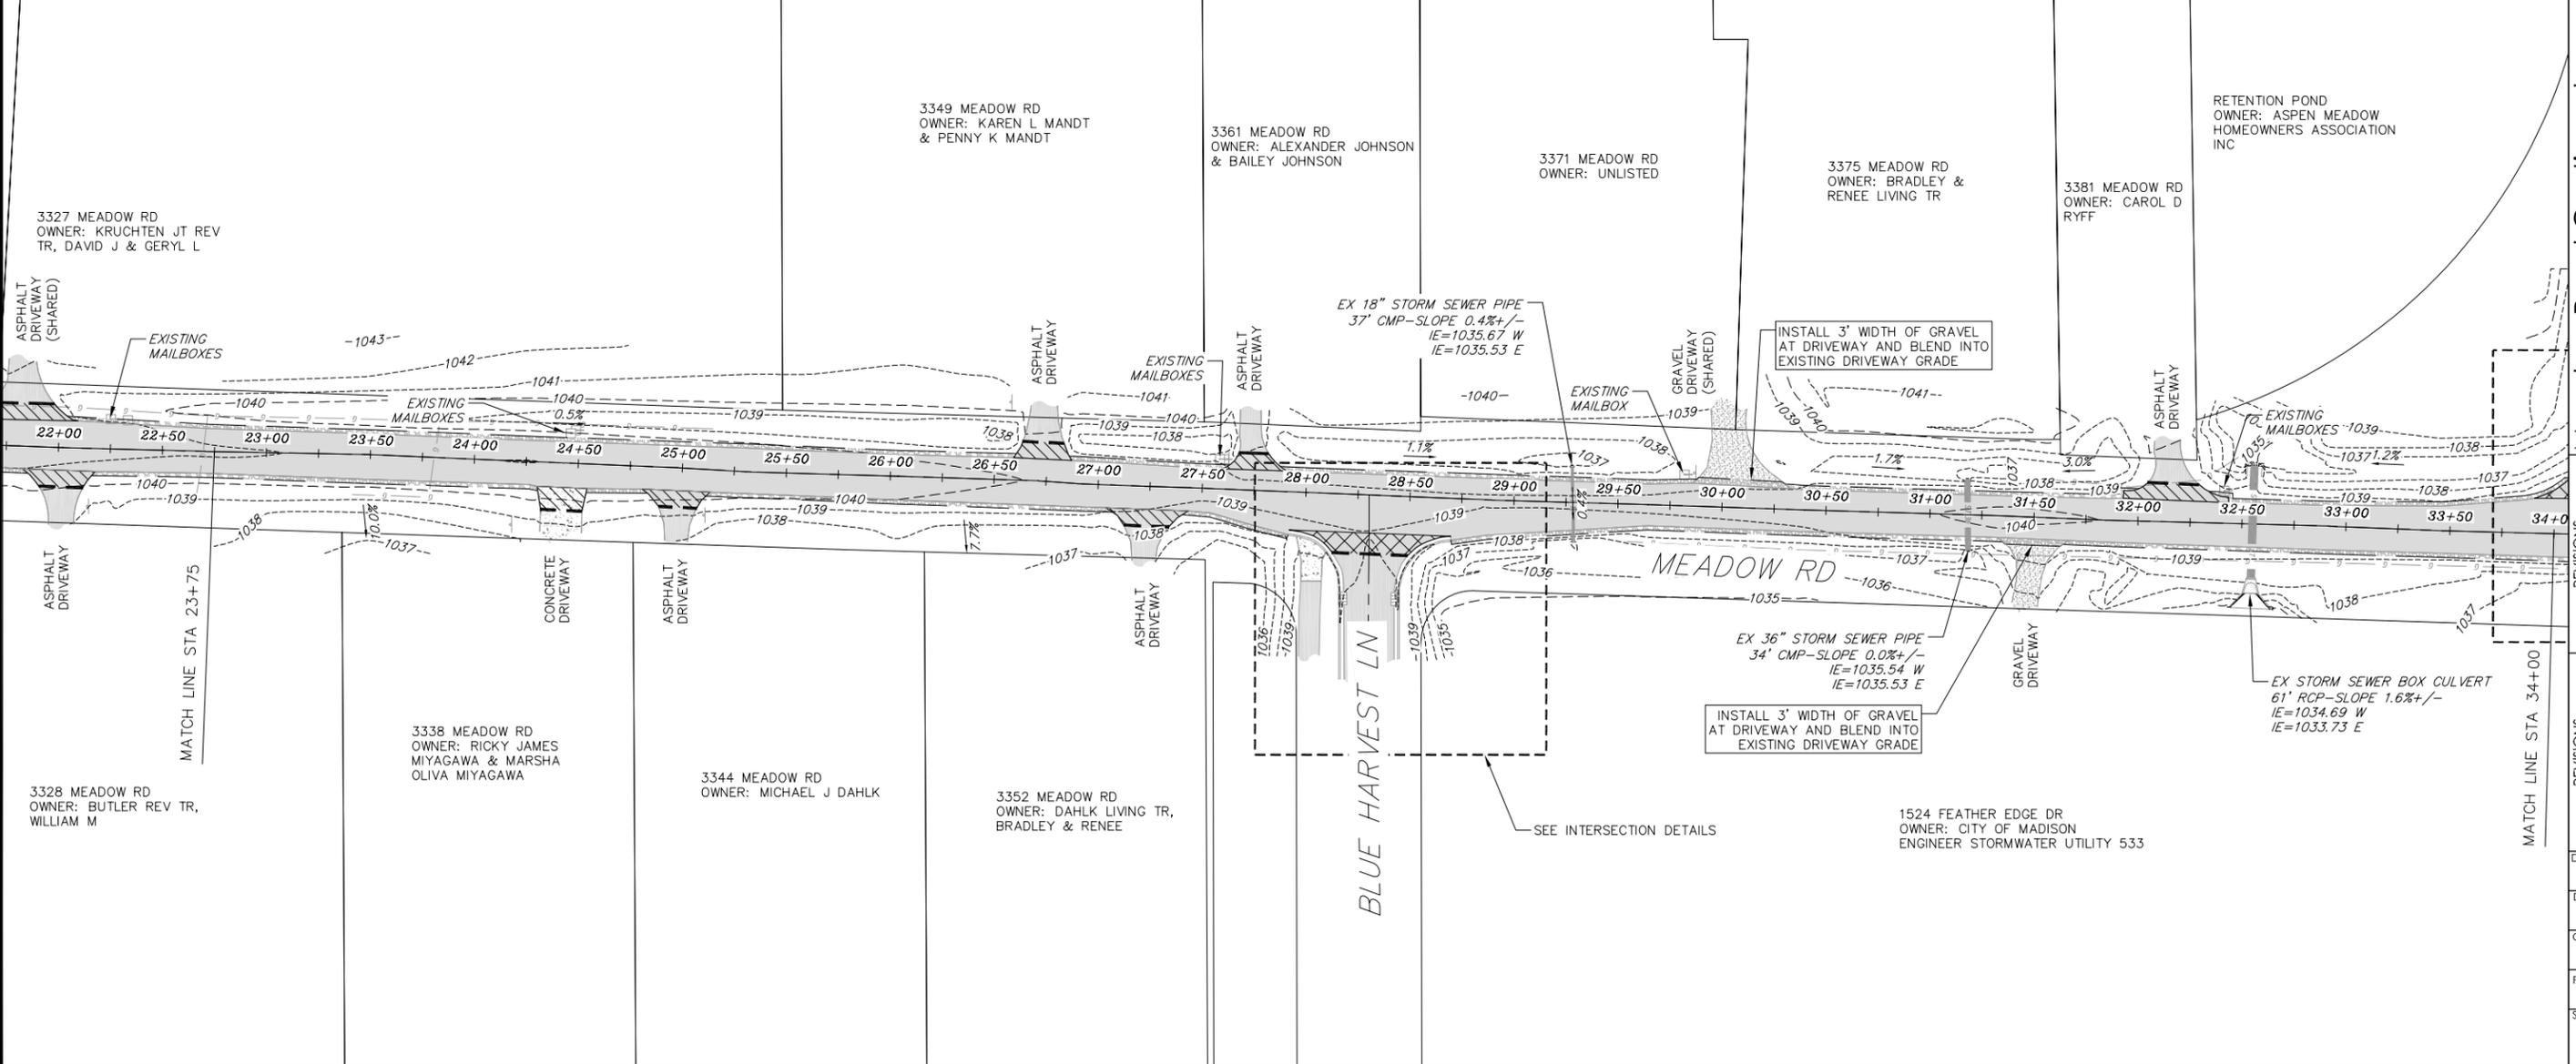


Meadow Road Continued
 2026 Road Rehabilitation
 Town of Middleton
 Dane County, Wisconsin

REVISIONS		REVISIONS	
NO.	DATE	NO.	DATE


DATE: JANUARY 2026
 DRAFTER: CLEM
 CHECKED: TSGH
 PROJECT NO.: 260009
 SHEET: 5 OF 24

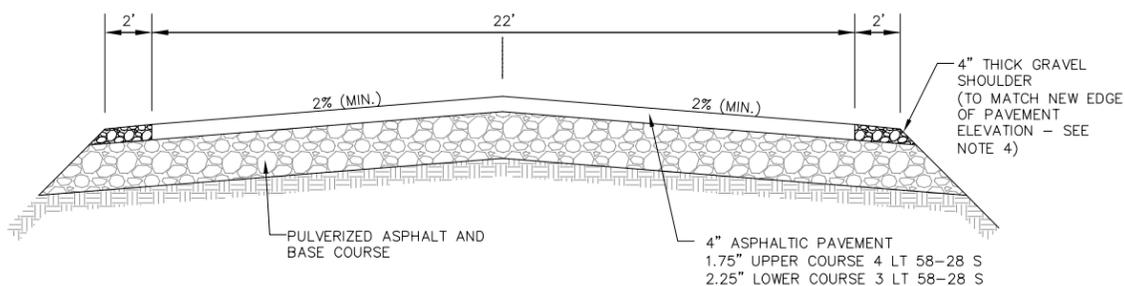

TYPICAL SECTION - MEADOW ROAD
NOT TO SCALE

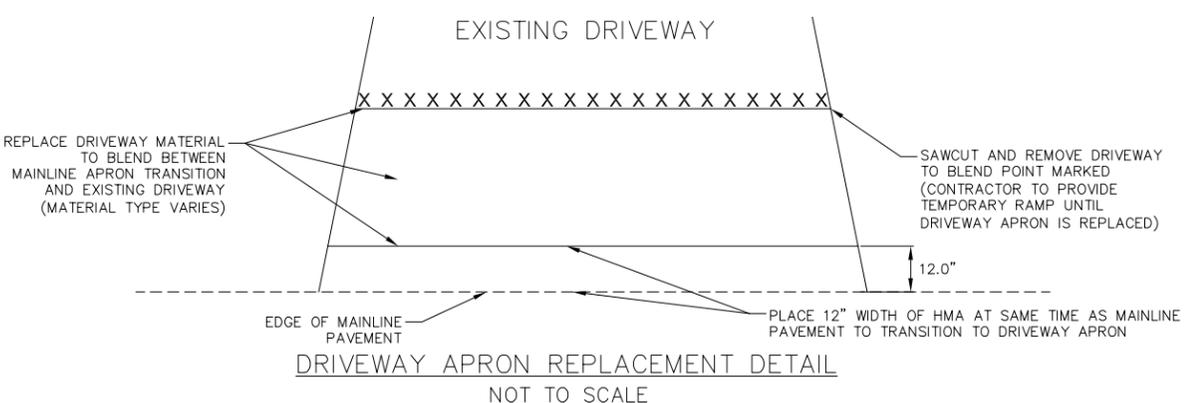

DRIVEWAY APRON REPLACEMENT DETAIL
NOT TO SCALE

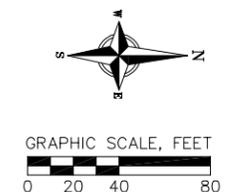


CONSTRUCTION NOTES:

1. PULVERIZATION AND ASPHALTIC OVERLAY OF ROADWAY SHALL START NEAR STATION 01+11 AND EXTEND TO THE END OF MEADOW ROAD.
2. MATCH GRADE AT CONCRETE DRIVEWAYS WHERE SHOWN.
3. FINAL DRIVEWAY REMOVAL LIMITS TO BE DETERMINED IN FIELD WITH ENGINEER.
4. GRAVEL SHOULDERS SHALL BE INSTALLED TO MATCH FINISHED ASPHALT PAVEMENT GRADE.
5. CONTRACTOR SHALL BE RESPONSIBLE FOR INSTALLATION AND MAINTENANCE OF TRAFFIC CONTROL THROUGHOUT THE DURATION OF THE PROJECT.
6. ROADWAY TO BE PULVERIZED, COMPACTED AND ROUGH GRADED PRIOR TO PROOF ROLLING. CONTRACTOR TO UNDERCUT SOFT OR YIELDING AREAS OF BASE AND FINISH GRADE PRIOR TO PAVING.

LEGEND


- - - SAWCUT
- [Hatched Box] SAWCUT - REMOVE & REPLACE ASPHALT (ACTUAL LIMITS TO BE DETERMINED IN THE FIELD)
- [Cross-hatched Box] MILL EXISTING PAVEMENT TO CREATE TRANSITION TO NEW PAVEMENT

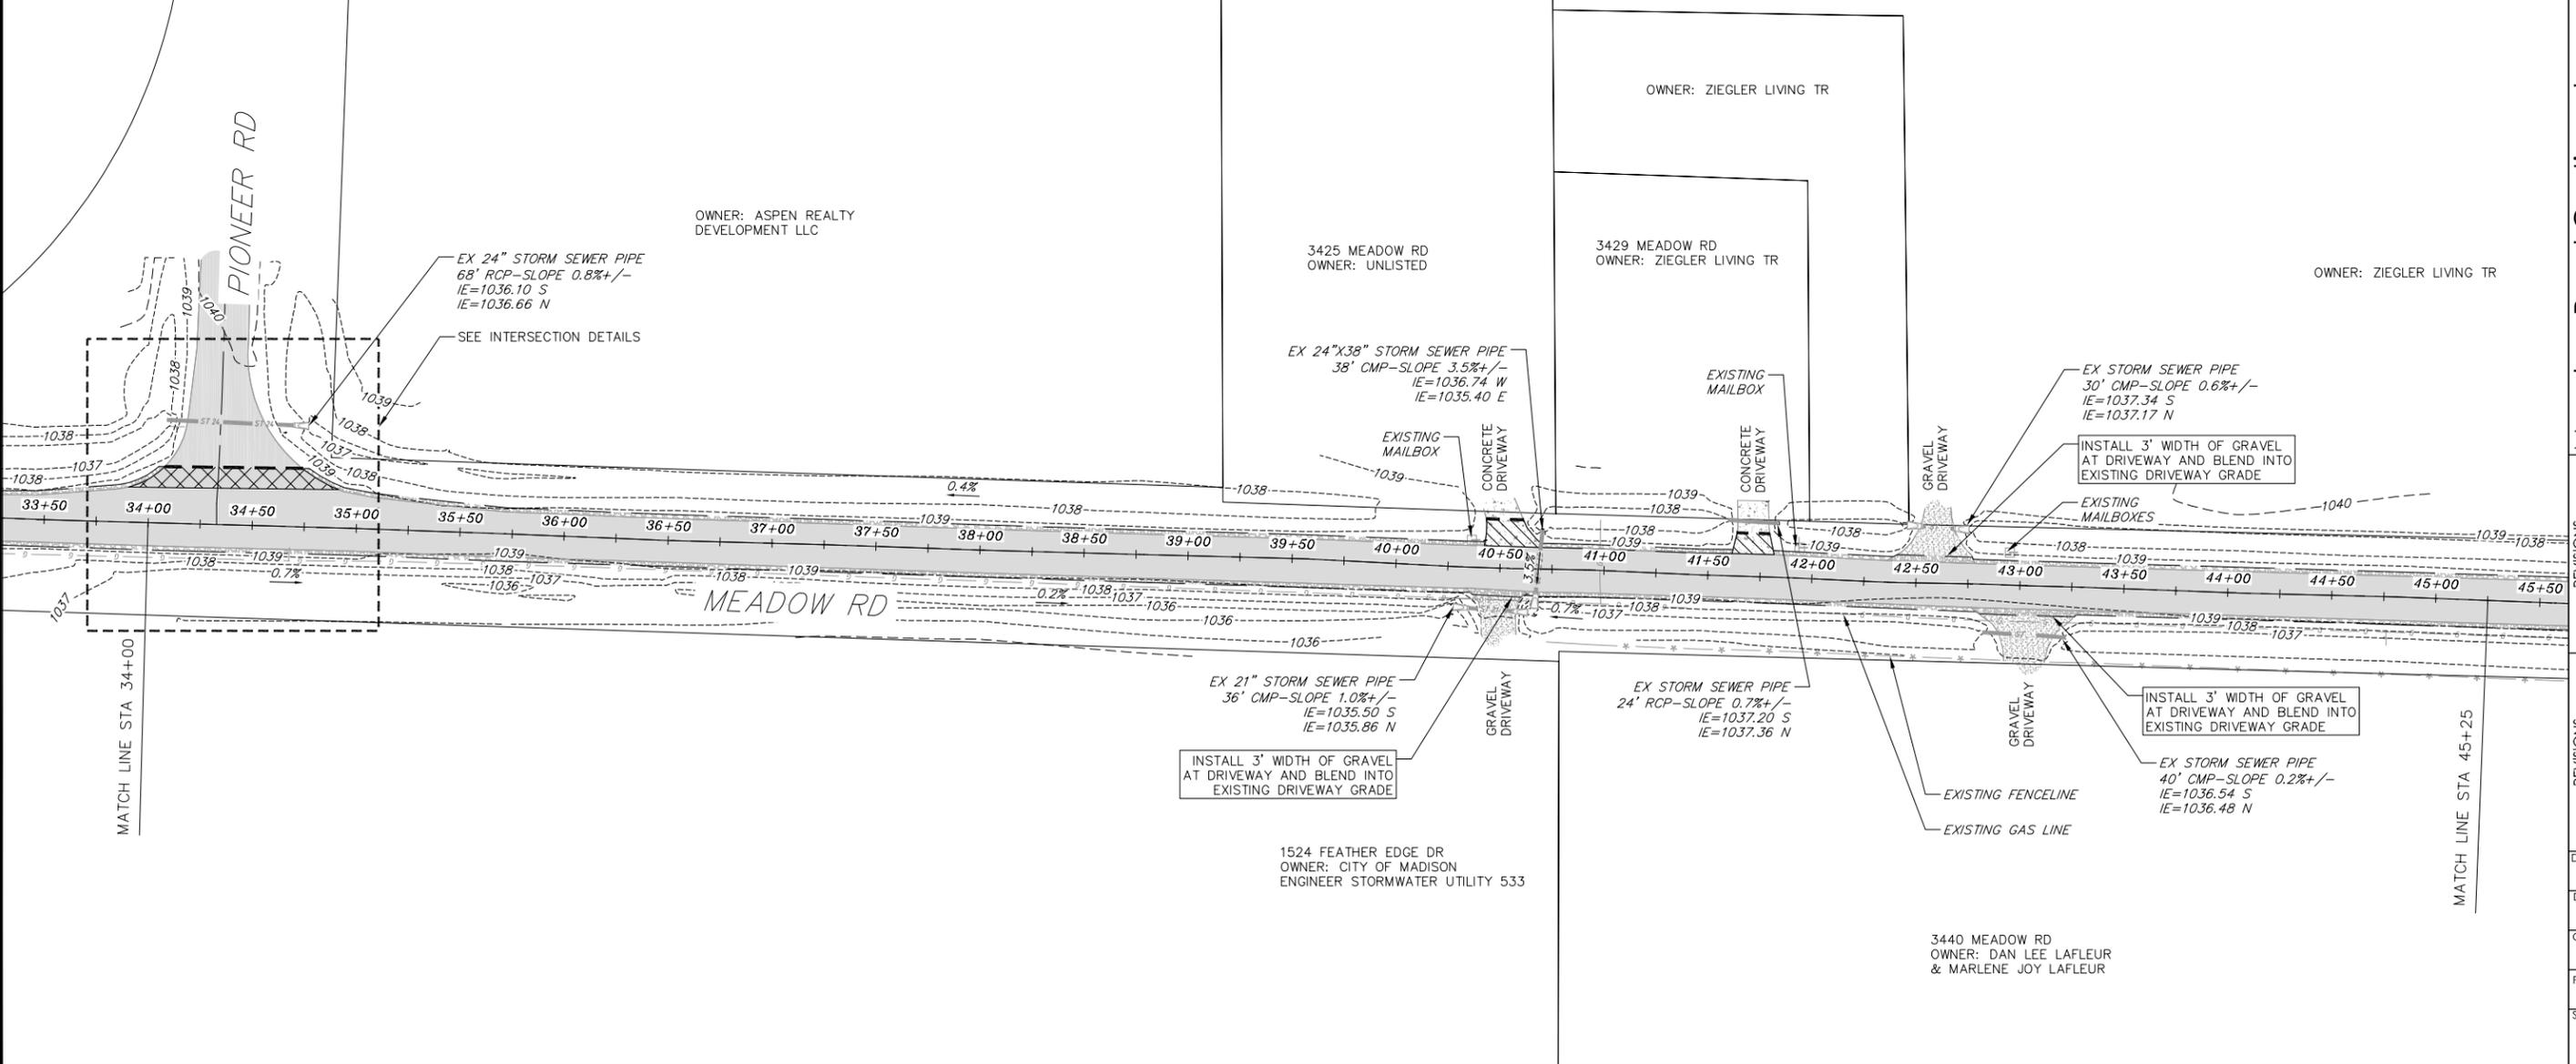


Meadow Road Continued
2026 Road Rehabilitation
Town of Middleton
Dane County, Wisconsin

REVISIONS	NO.	DATE	REMARKS


DATE	JANUARY 2026
DRAFTER	CLEM
CHECKED	TSCH
PROJECT NO.	260009
SHEET	6 OF 24

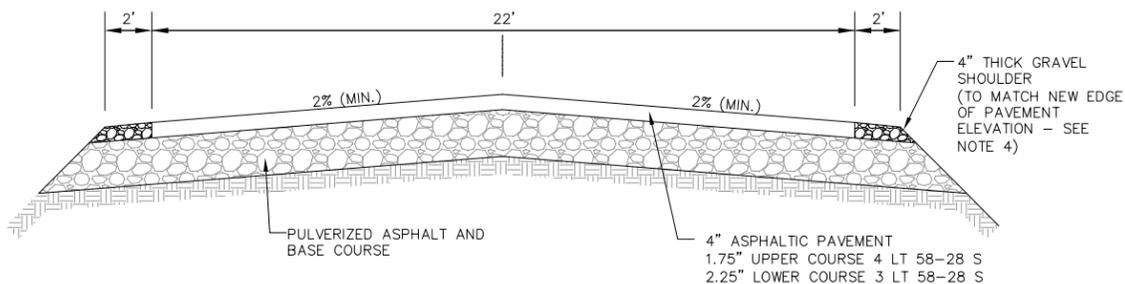

TYPICAL SECTION - MEADOW ROAD
NOT TO SCALE

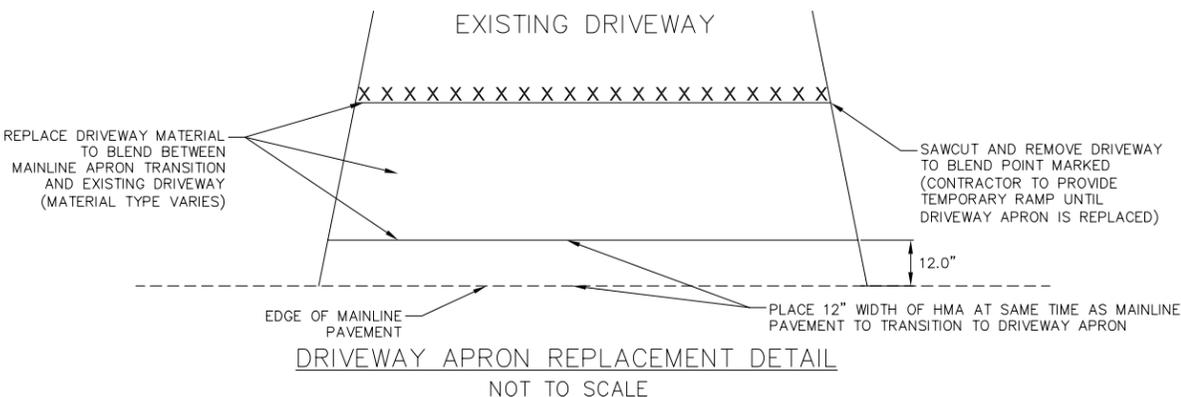

DRIVEWAY APRON REPLACEMENT DETAIL
NOT TO SCALE

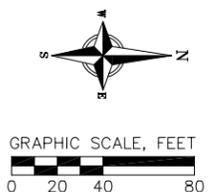


CONSTRUCTION NOTES:

1. PULVERIZATION AND ASPHALTIC OVERLAY OF ROADWAY SHALL START NEAR STATION 01+11 AND EXTEND TO THE END OF MEADOW ROAD.
2. MATCH GRADE AT CONCRETE DRIVEWAYS WHERE SHOWN.
3. FINAL DRIVEWAY REMOVAL LIMITS TO BE DETERMINED IN FIELD WITH ENGINEER.
4. GRAVEL SHOULDERS SHALL BE INSTALLED TO MATCH FINISHED ASPHALT PAVEMENT GRADE.
5. CONTRACTOR SHALL BE RESPONSIBLE FOR INSTALLATION AND MAINTENANCE OF TRAFFIC CONTROL THROUGHOUT THE DURATION OF THE PROJECT.
6. ROADWAY TO BE PULVERIZED, COMPACTED AND ROUGH GRADED PRIOR TO PROOF ROLLING. CONTRACTOR TO UNDERCUT SOFT OR YIELDING AREAS OF BASE AND FINISH GRADE PRIOR TO PAVING.

LEGEND

- SAWCUT
- SAWCUT - REMOVE & REPLACE ASPHALT (ACTUAL LIMITS TO BE DETERMINED IN THE FIELD)
- MILL EXISTING PAVEMENT TO CREATE TRANSITION TO NEW PAVEMENT

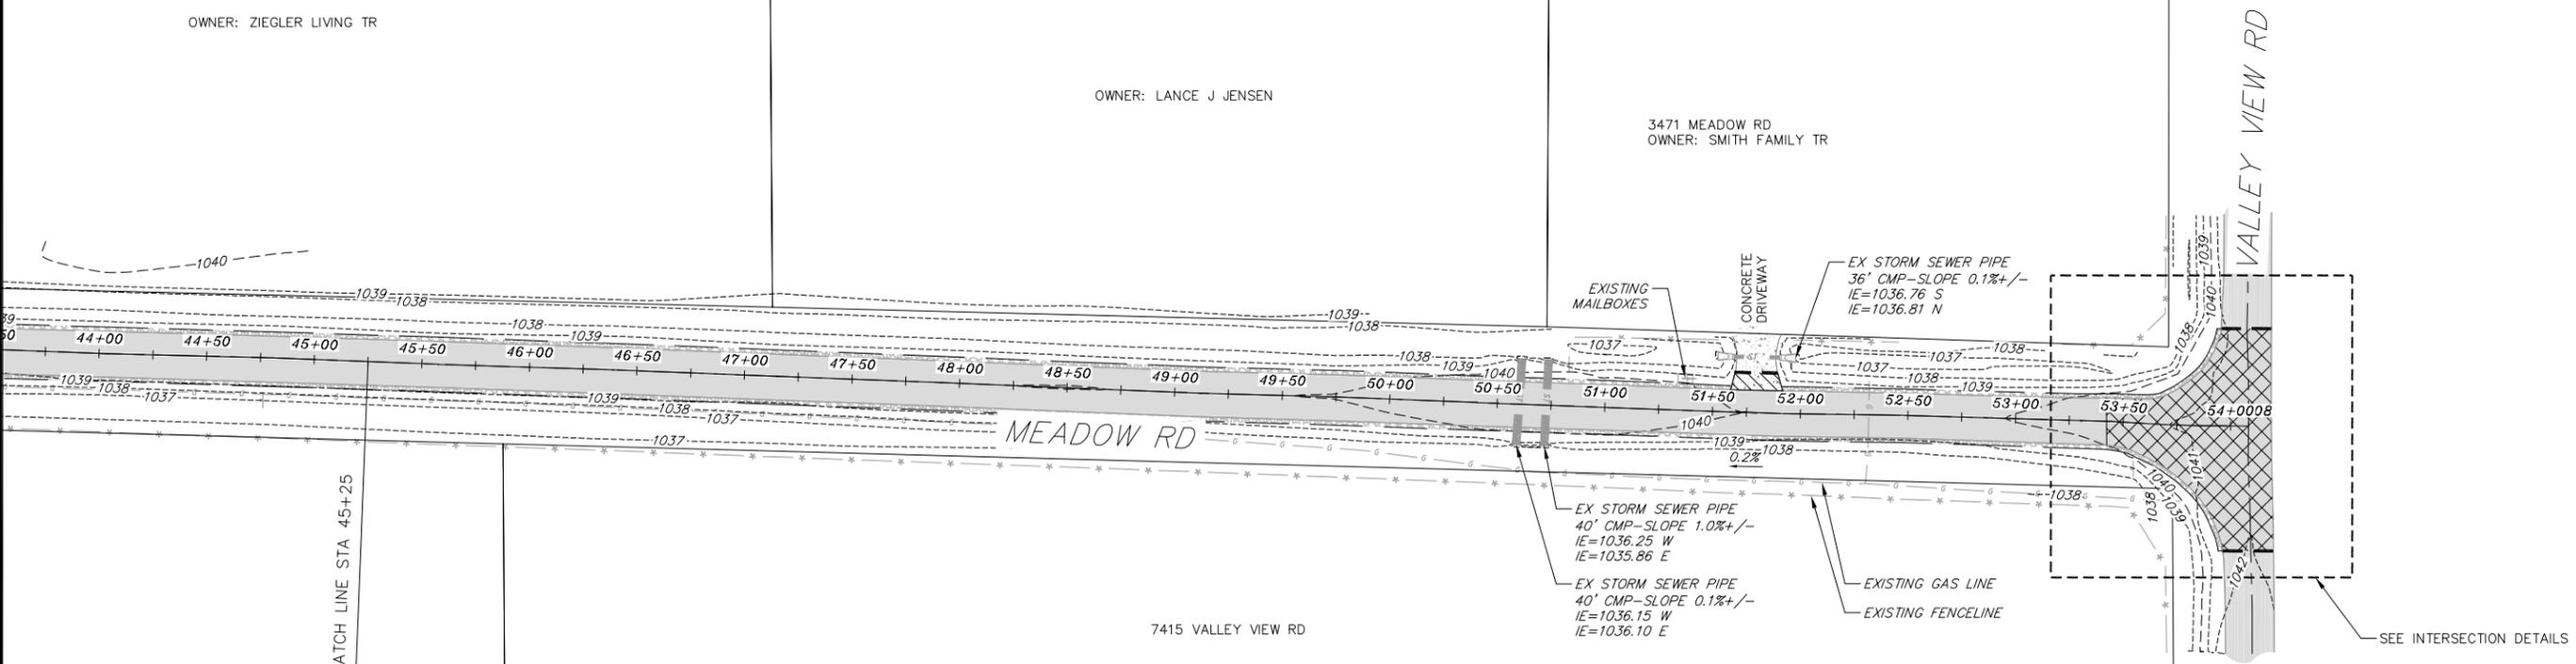

MATCH LINE STA 45+25

SEE INTERSECTION DETAILS

Meadow Road End
2026 Road Rehabilitation
Town of Middleton
Dane County, Wisconsin

REVISIONS	NO.	DATE	REMARKS

DATE	JANUARY 2026
DRAFTER	CLEN
CHECKED	TSCH
PROJECT NO.	260009
SHEET	7 OF 24