


NOTES:
 1- IF DURING SOIL PIPE REPLACEMENT, SOIL IS DISTURBED SO AS TO AFFECT OPTION ①'S CONSTRUCTION OR STRUCTURAL INTEGRITY, THEN A NEW FOOTING WILL BE INSTALLED
 2- OPTION ② PROVIDED IF NEW CONSTRUCTION IS REQUIRED DUE TO INSTALLATION OF NEW SEWER LINE (SOIL PIPE) AND DISTURBED SOIL AROUND FOOTINGS
 3- ALL DISTURBED SOIL COMPACTED TO 95% STANDARD PROCTOR OR ASSUMES SOIL FOR LATERAL SUPPORT IS NOT DISTURBED (EAST/WEST SIDES OF FOOTING)
 4- EXISTING SIDEWALK IF REMOVED OR DAMAGED WILL BE REPLACED AS NECESSARY PER CITY OF MADISON STANDARD SPECIFICATIONS
 5- NEW PIPE TO SLOPE TO MATCH EXISTING PIPE BEING REPLACED (1.72%)

MD	O/AD	SPECIFICATION/DESCRIPTION
A		NEW STRUCTURAL 6" X 6" X .250" SQUARE TUBE PER REQUIRED ENGINEERING
B		STRUCTURAL SKIRT FLOATS 2" ABOVE GRADE / NO FOOTING REQUIRED
	B-1	STONE VENEER TO COMPLEMENT BUILDING ARCHITECTURE
C		19 MM EMC / 32X128 MATRIX
D		VERTICAL REINFORCEMENT: (4) #5 REBAR @ 15" O.C.
E		HORIZONTAL REINFORCEMENT: (5) #9 REBAR @ 13" O.C.
F		UFER GROUND #4 SOLID COPPER WIRE TO EMC / CLAMPED w/ 3/8" GROUND ROD CLAMP
G		20" DIAMETER STEEL CASING 0.4375" WALL E80 LOADING/ ASTM A139 GRADE B OR AWMA C200. NOT COATED OR CATHODICALLY PROTECTED. NO HYDROSTATIC TESTING REQUIRED / BEVELED ENDS FOR BUTT WELDING.
H		NEW 12" DIAMETER @ 1.72% SLOPE PVC SOIL PIPE ASTM D3034 SDR-35 / 20' OVERALL LENGTH TO BE INSTALLED
I		EXISTING 12" DIAMETER CLAY SEWER PIPE

MD: MATERIAL DESIGNATOR
 O/AD: OPERATION/ASSEMBLY DETAIL

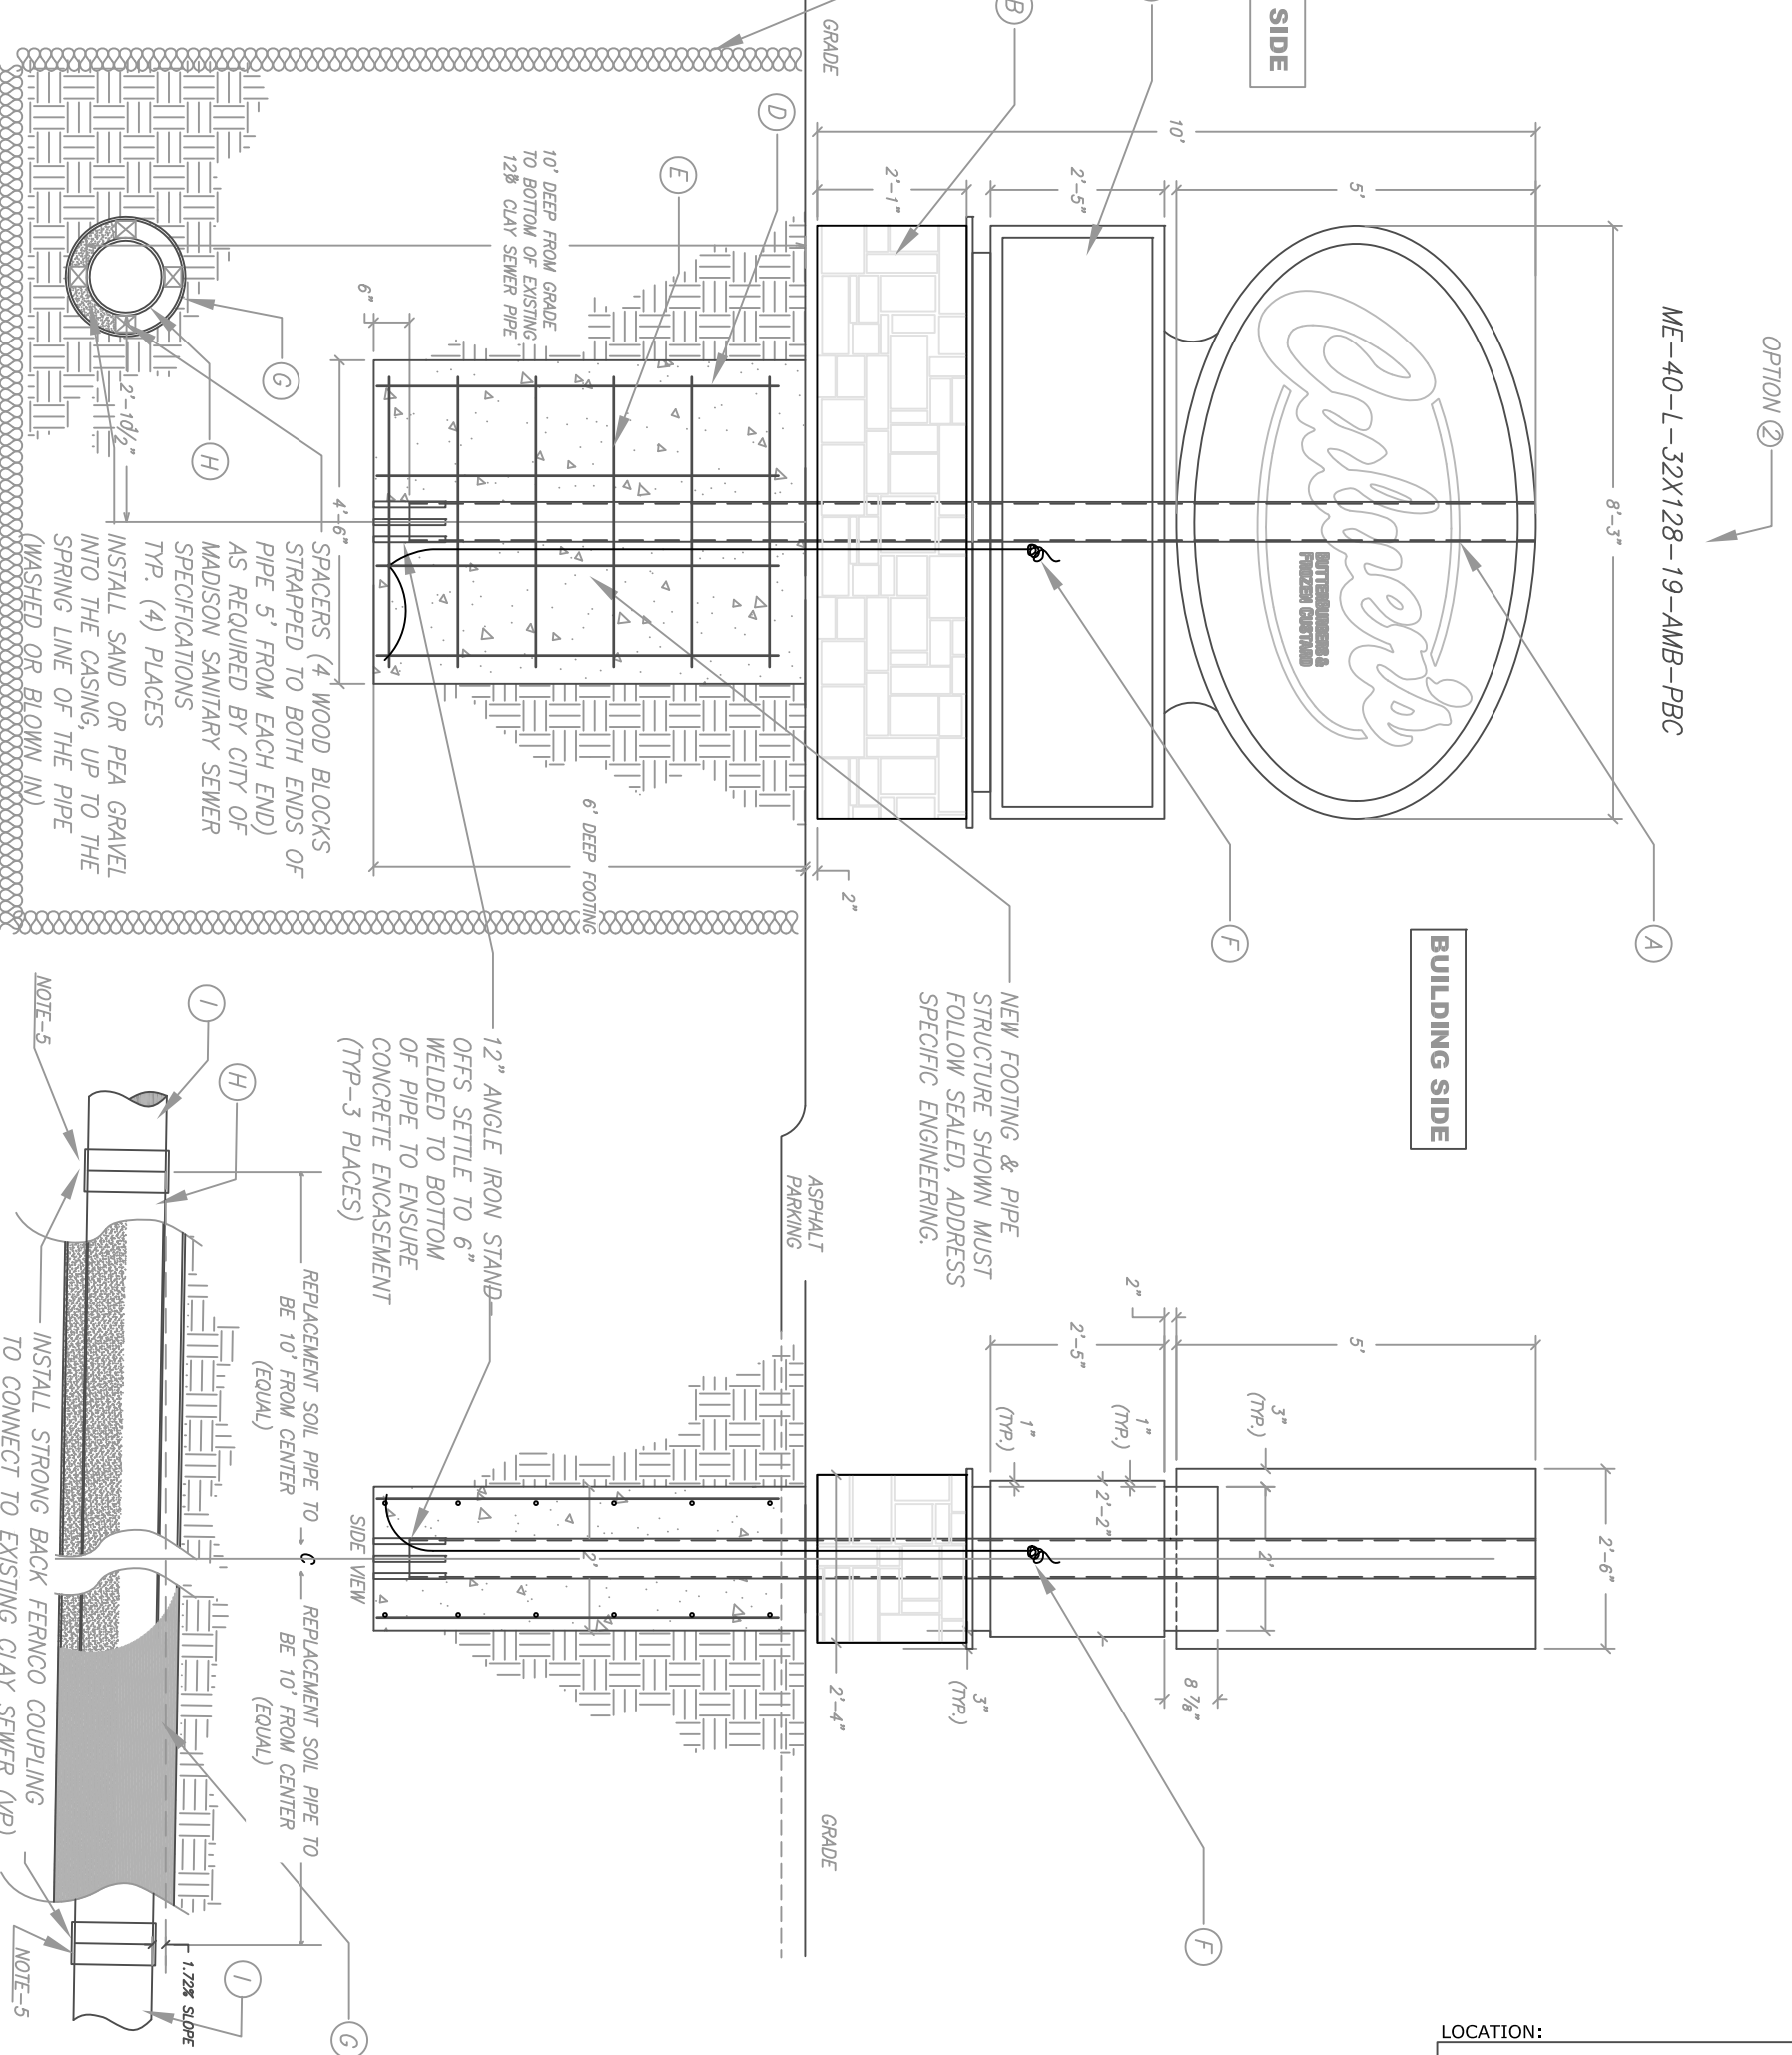

LOCATION:
 MADISON, WI

Client:
 CULVER FRANCHISING SYSTEM, INC.
 540 Water Street
 Prairie du Sac, WI 53578

SPRINGFIELD SIGN & NEON
 2531 N. Patterson
 Springfield, MO 65803
 (417) 862-2454

CULVER FRANCHISING SYSTEM, INC.
 PROPOSED MONUMENT SIGN-OPTION-2
 PRELIMINARY MECHANICAL DRAWING

Project Number: 6471
 Drawn By: HA
 Reviewed By: MW
 Date: 10-16-15

Sheet Number:
2 OF 2

SCALE 3/8"=1'