



City of Madison

Conditional Use

Location
2922 Arbor Drive

Project Name
Williams Garage Addition

Applicant
Mark & Heidi Williams


Existing Use
Single Family Home

Proposed Use
Construct detached garage exceeding
576 square feet in TR-V1 zoning district

Public Hearing Date
Plan Commission
24 June 2019



For Questions Contact: Colin Punt at: 243-0455 or cpunt@cityofmadison.com or City Planning at 266-4635

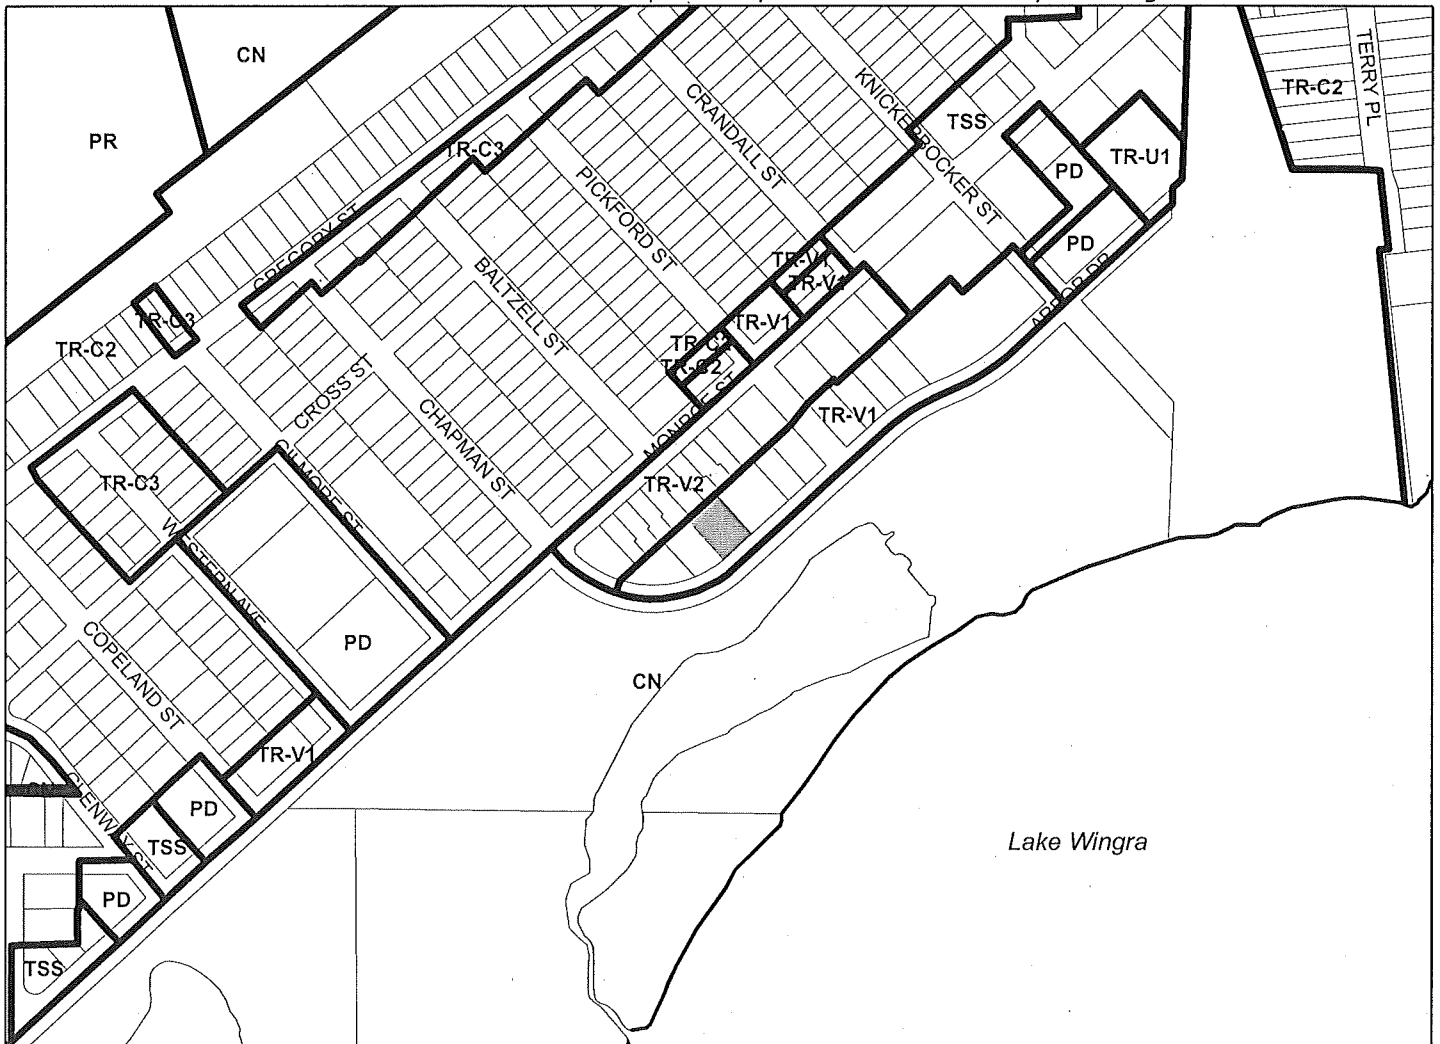

Scale : 1" = 400'

City of Madison, Planning Division : PPE : Date : 19 June 2019

14



14