



Location

314 Junction Road

Applicant

Shontell Pruitt, Malik Shabazz
Poochtails


Proposed Use

Allow animal daycare in a tenant space
in a mixed-use building


Public Hearing Date

Plan Commission

July 24, 2023

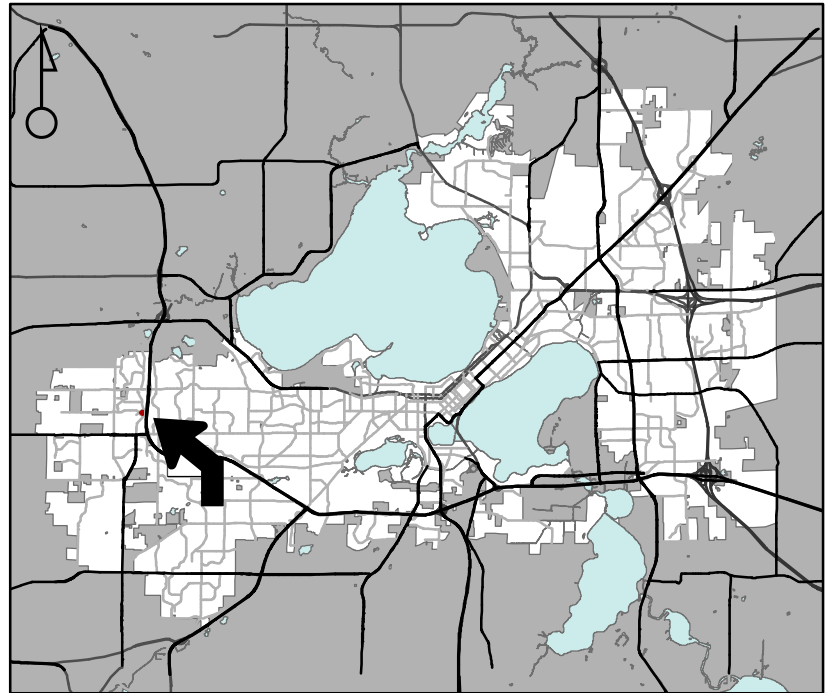

For Questions Contact: Lisa McNabola at: 243-0554 or lmcnabola@cityofmadison.com or City Planning at 266-4635

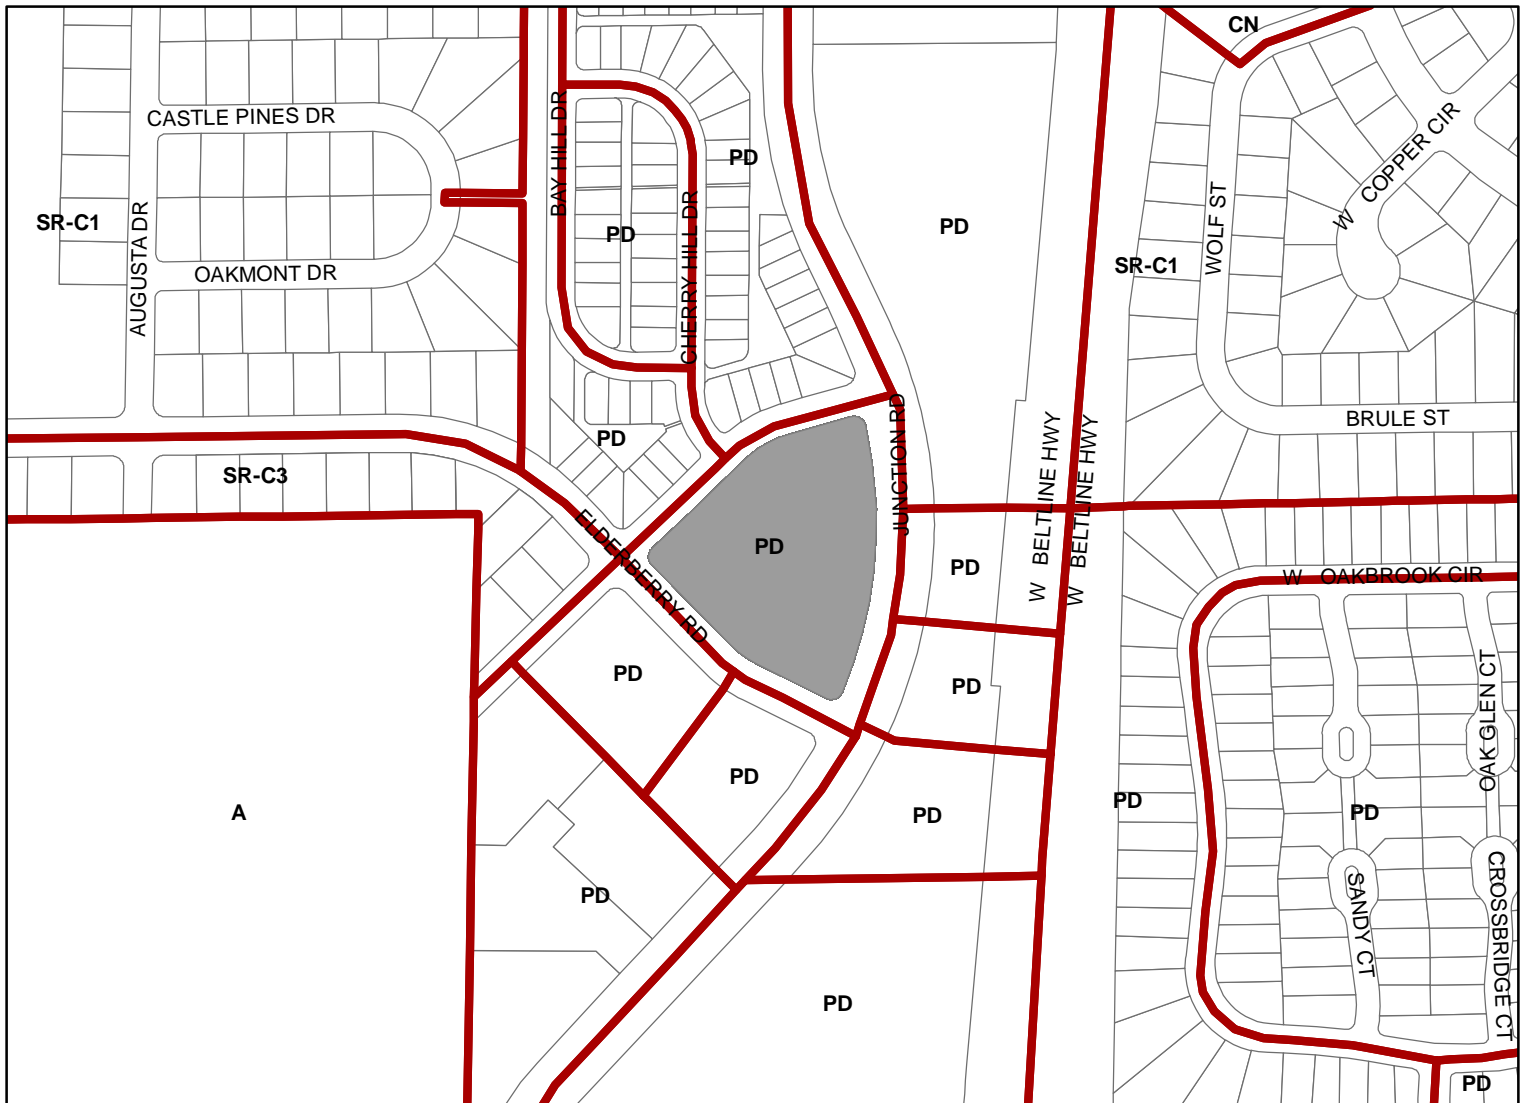

Scale : 1" = 400'

City of Madison, Planning Division : JC : Date : 6-16-23

