



1254 RUTLEDGE STREET - SITE PLAN

1/8" = 1'-0"




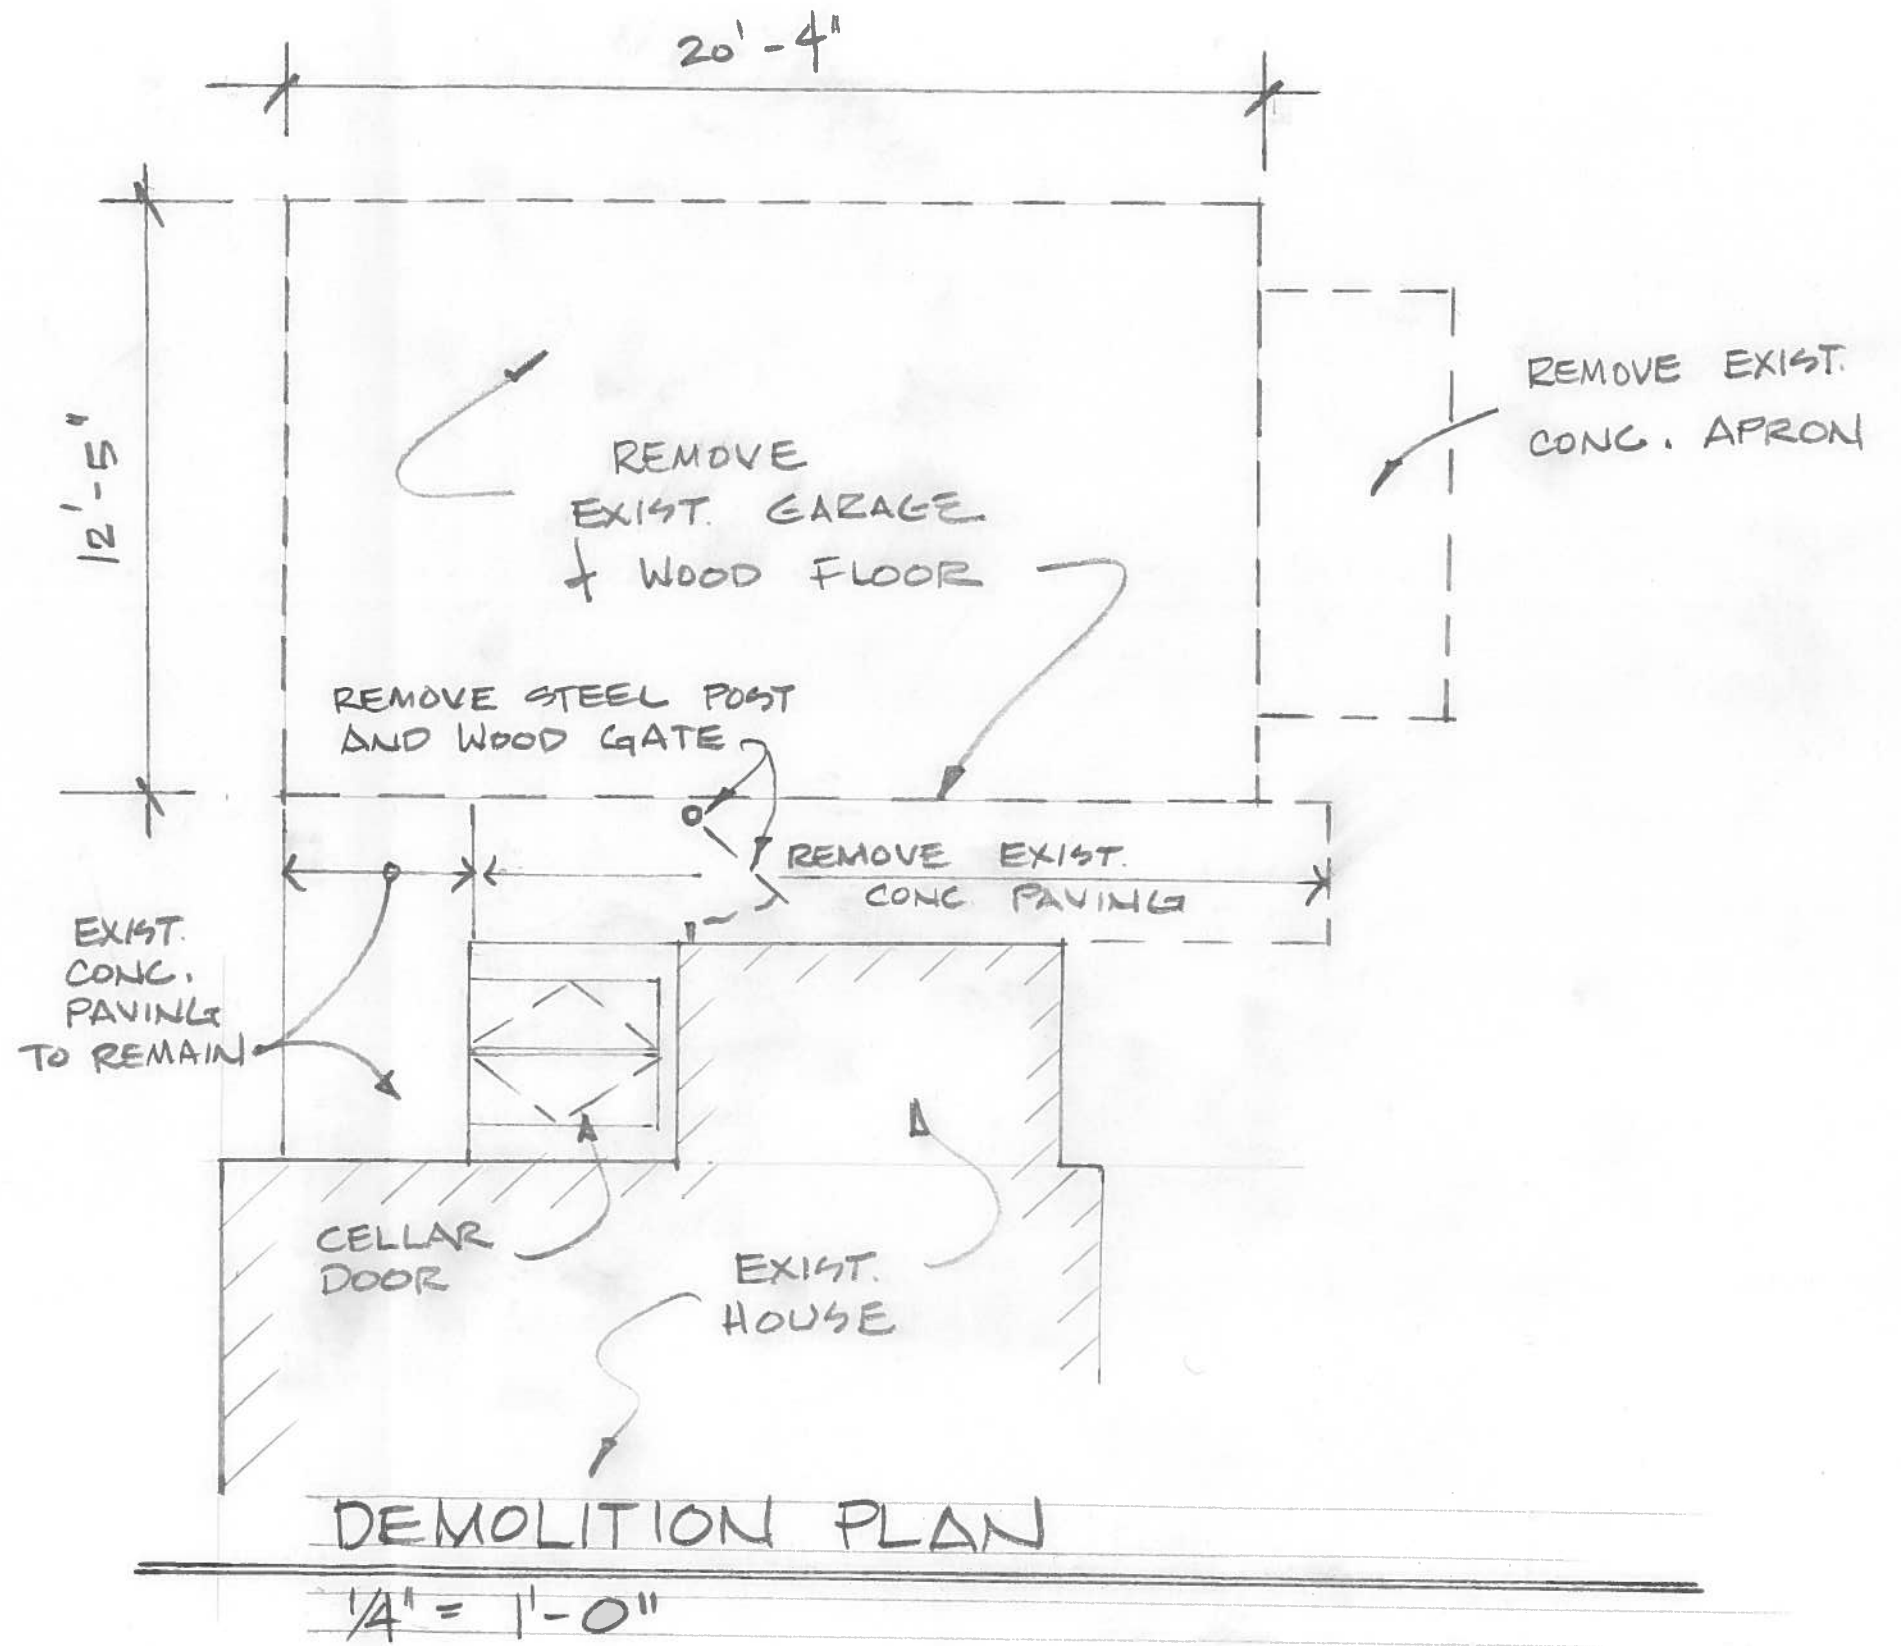

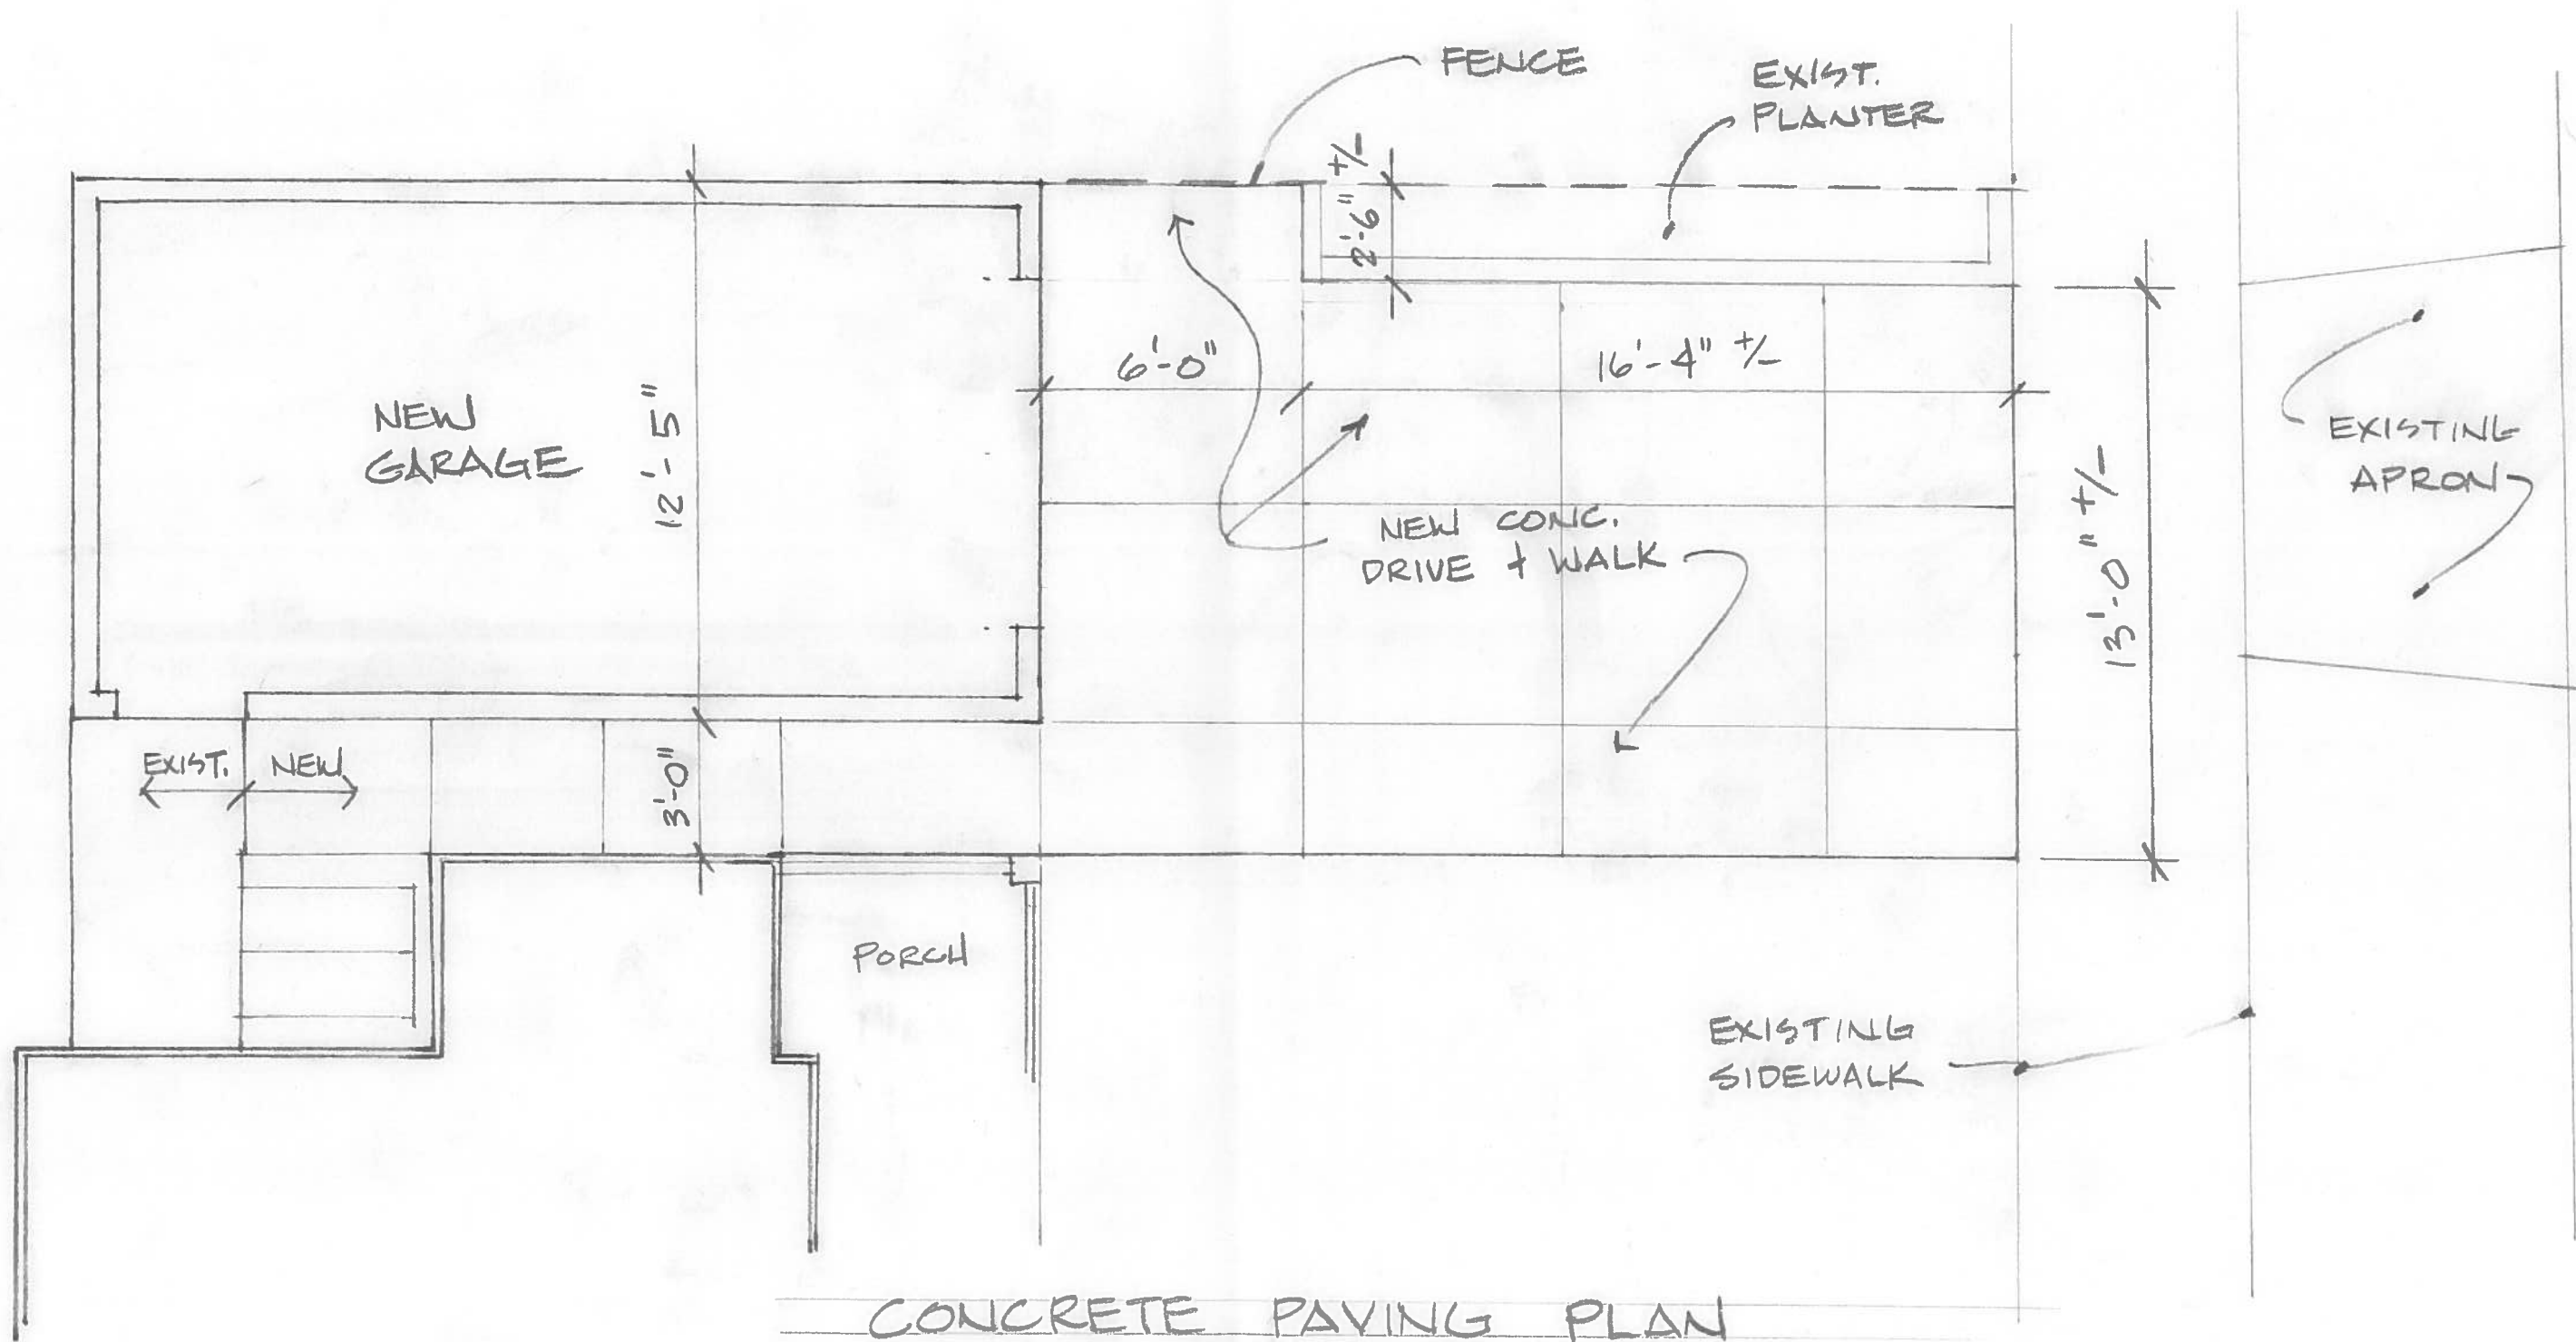


**CONCRETE PAVING PLAN**

$\frac{1}{4}'' = 1'-0''$

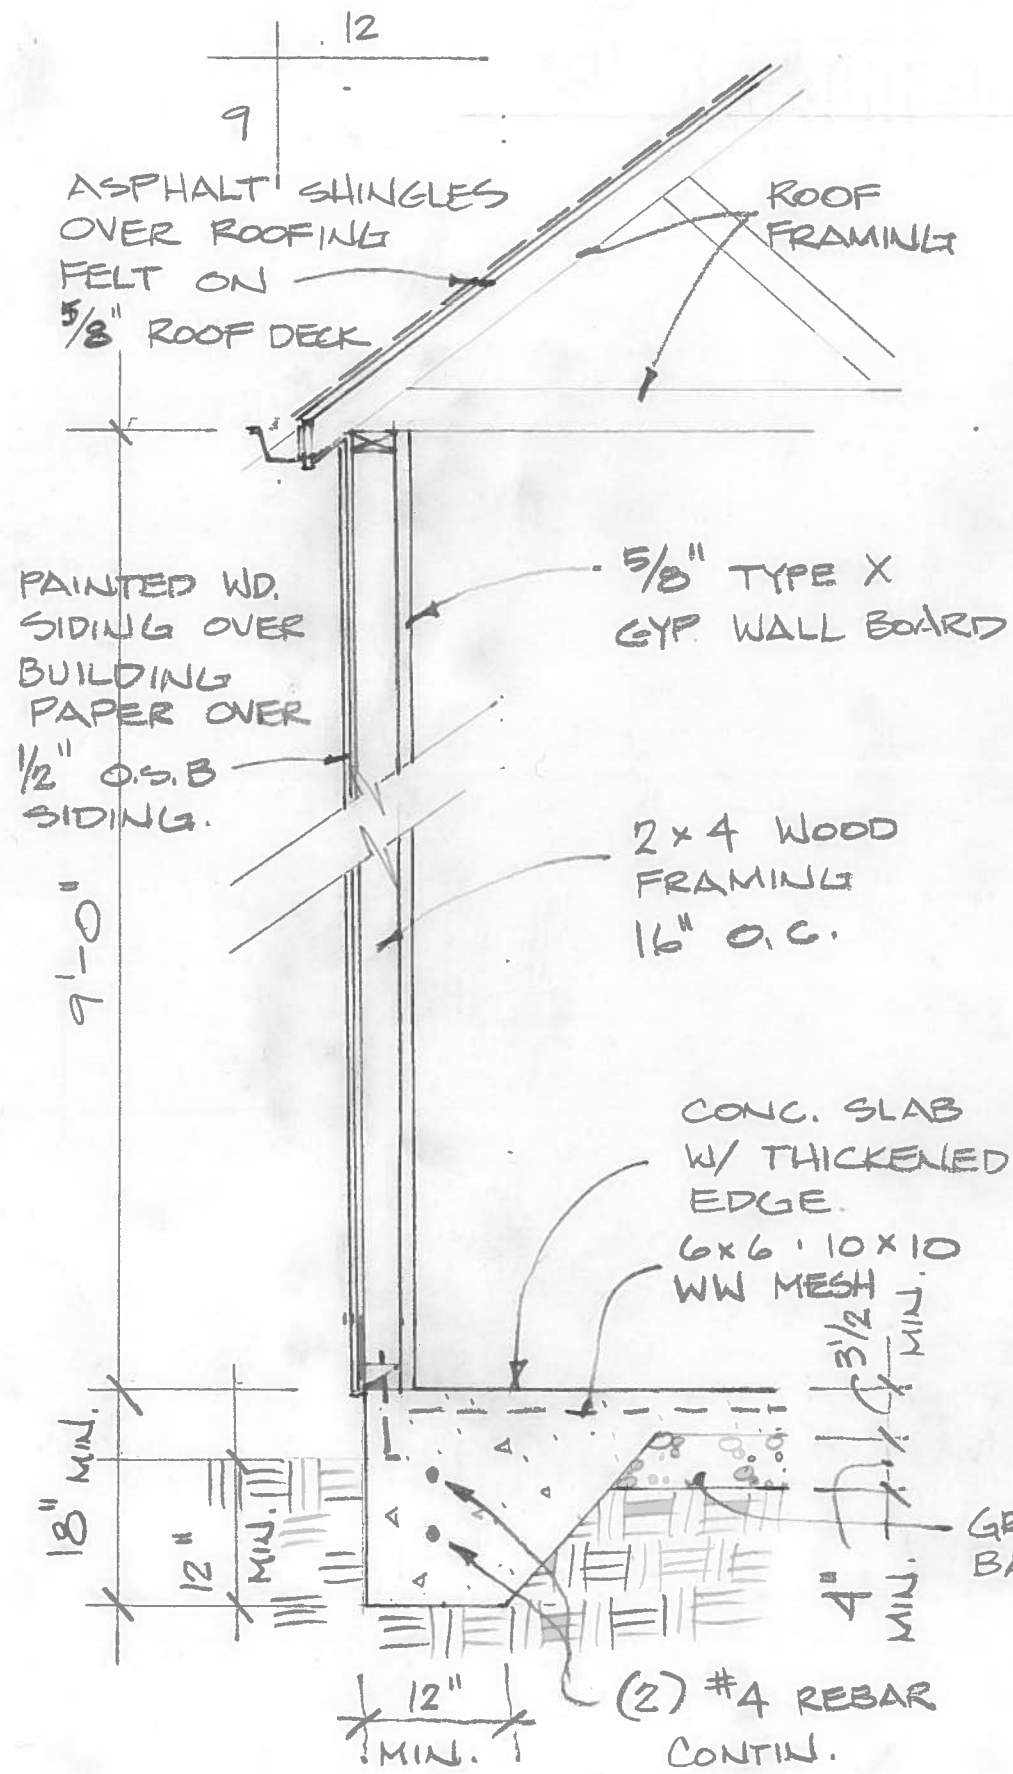


WALL SECTION

3/4" = 1'-0"

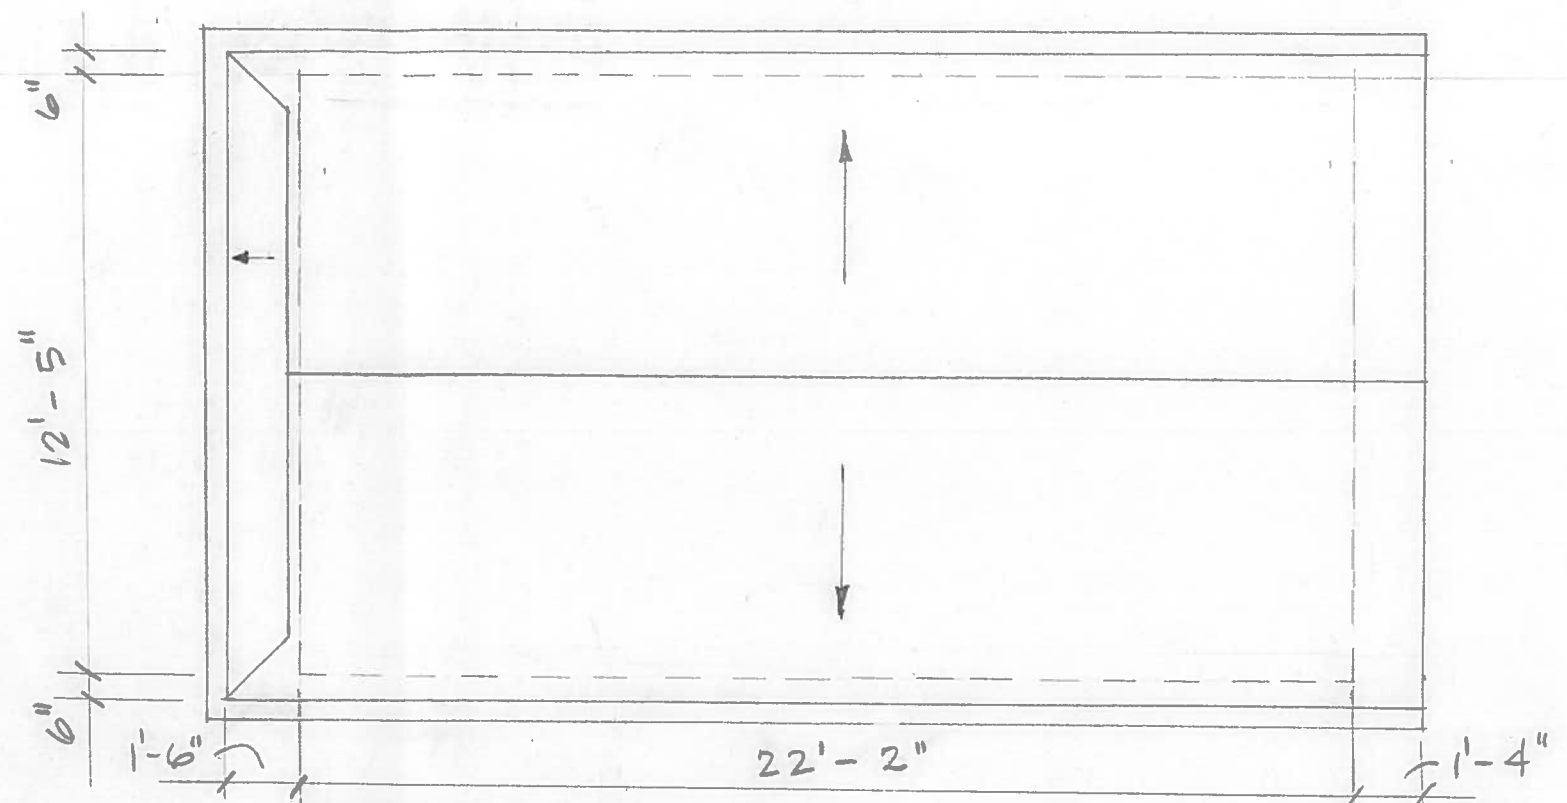

ROOF PLAN


1/4" = 1'-0"

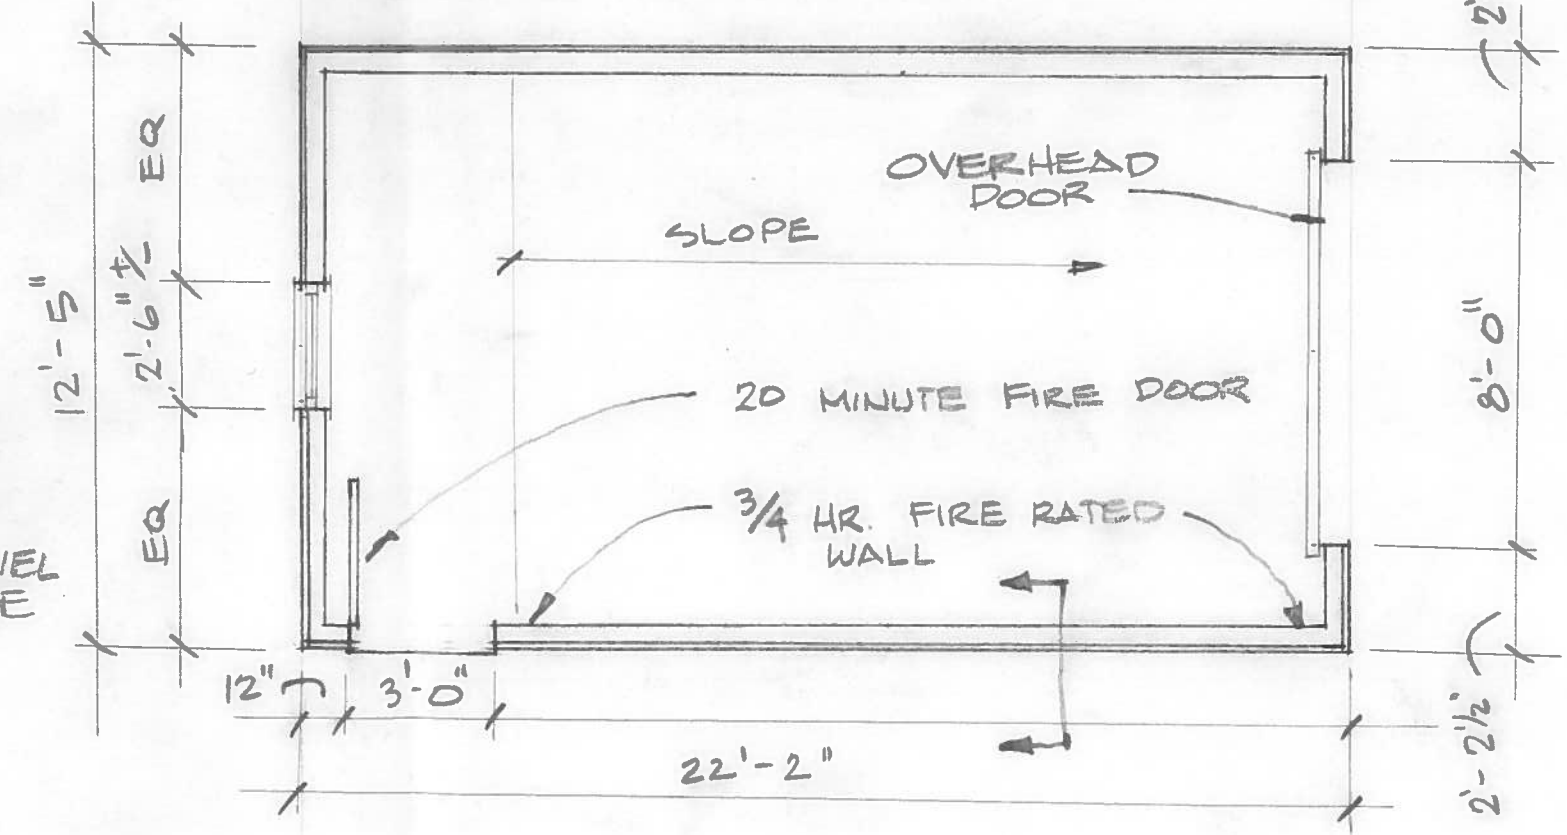

FLOOR PLAN


1/4" = 1'-0"

5/15/2020

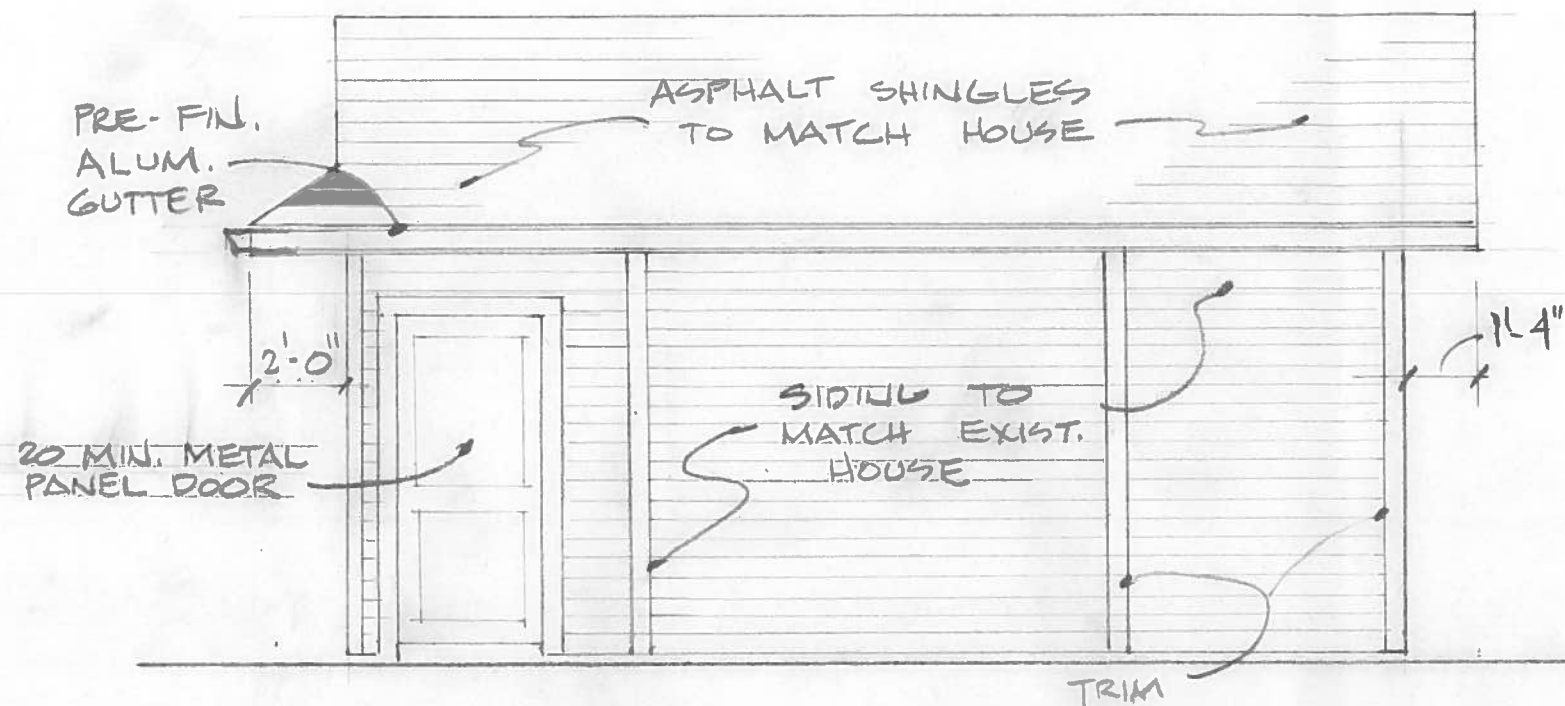

SOUTH ELEVATION

$\frac{1}{4}'' = 1'-0''$

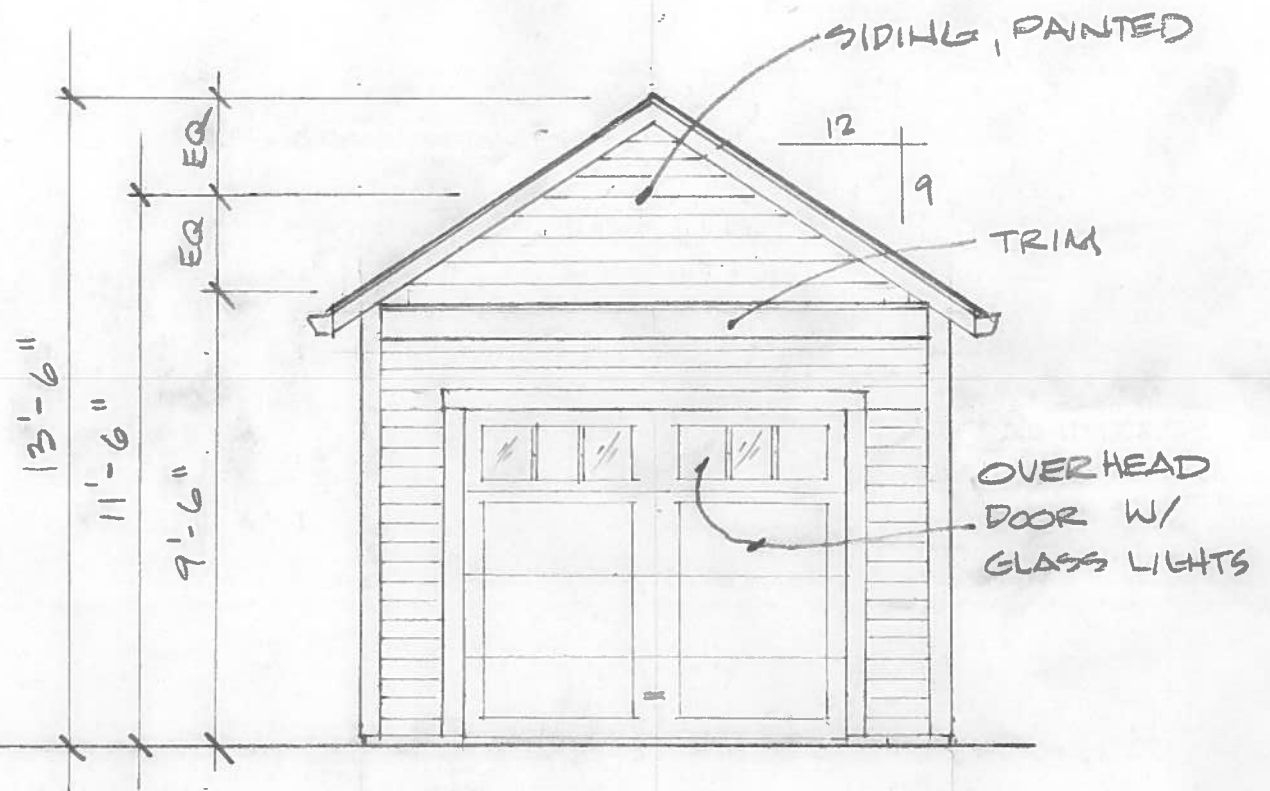

EAST ELEVATION FACING BALDWIN

$\frac{1}{4}'' = 1'-0''$

REVISED

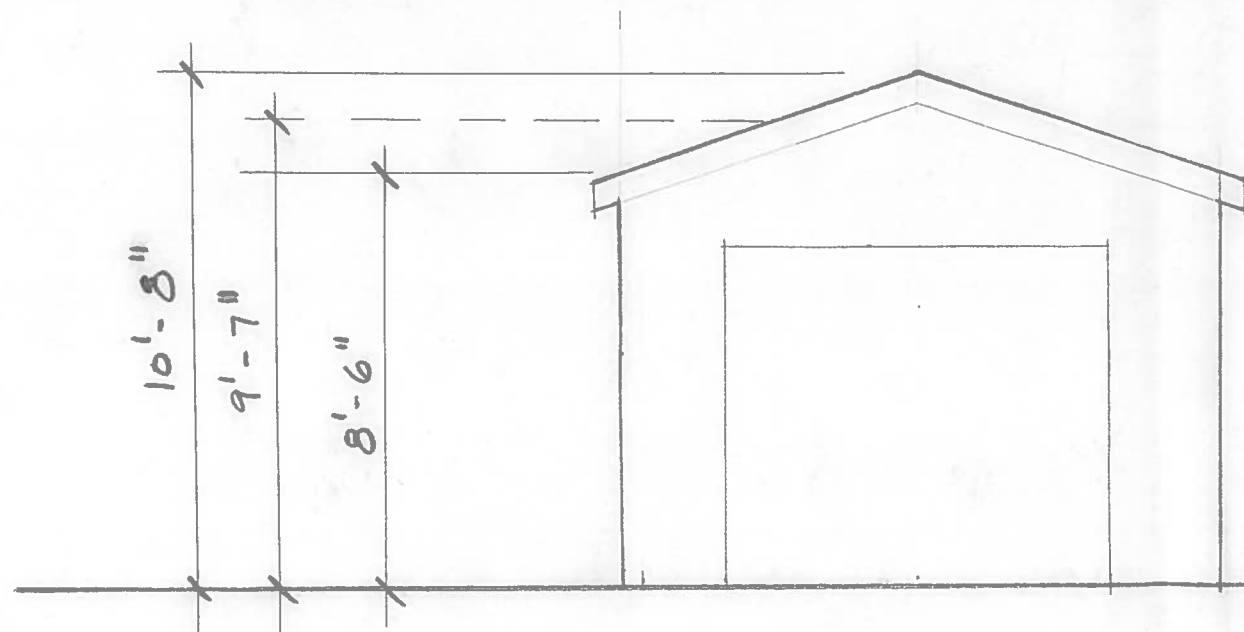


DIAGRAM OF EXIST. GARAGE

$\frac{1}{4}'' = 1'-0''$


5/15/2020

p. 5 of 6



NORTH ELEVATION

$\frac{1}{4}'' = 1'-0''$

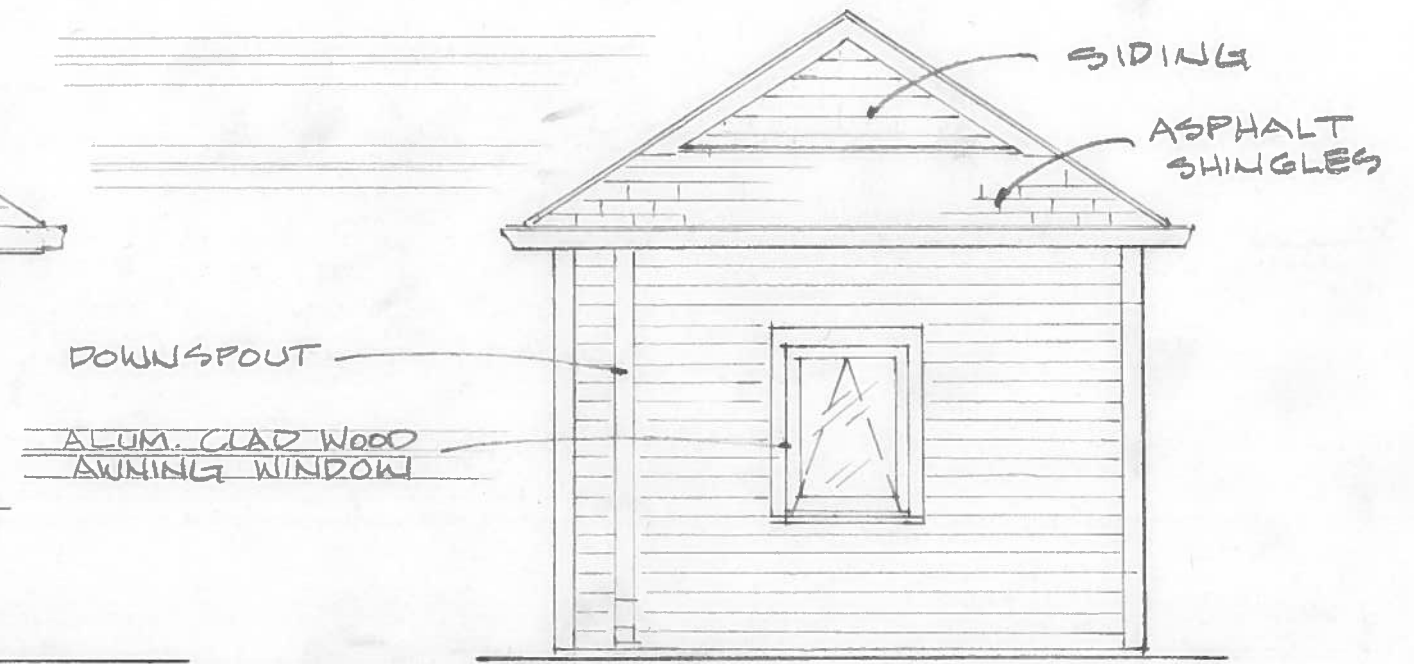

WEST ELEVATION

$\frac{1}{4}'' = 1'-0''$

REVISED