




Location
6501 Kilpatrick Lane


Applicant
Greg Polacheck, Summit Credit Union
Austen Conrad, Strang, Inc.,

Request
Construct two-story credit union with
drive-through service window

Public Hearing Date
Plan Commission
April 7, 2025

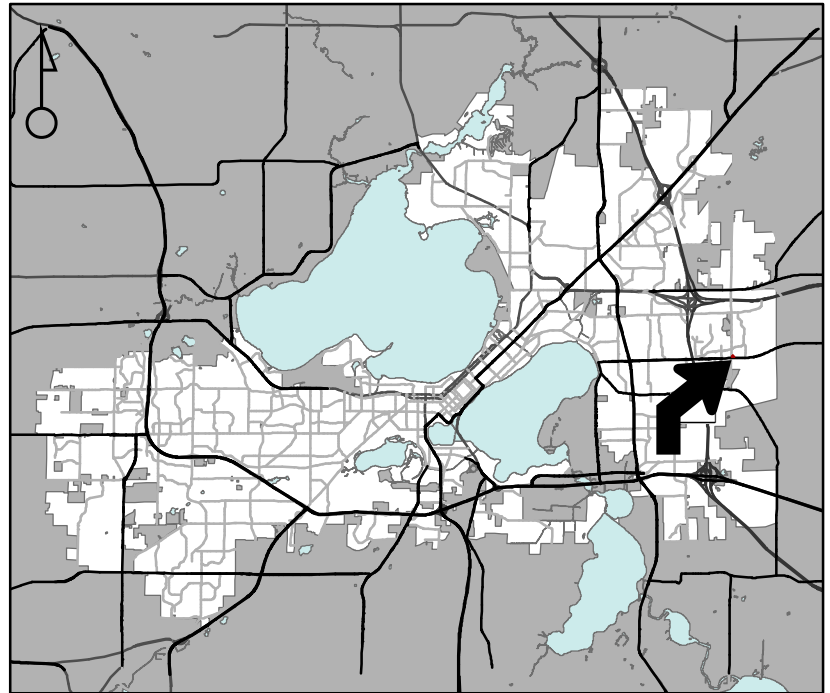

For Questions Contact: Tim Parks at: 261-9632 or tparks@cityofmadison.com or City Planning at 266-4635

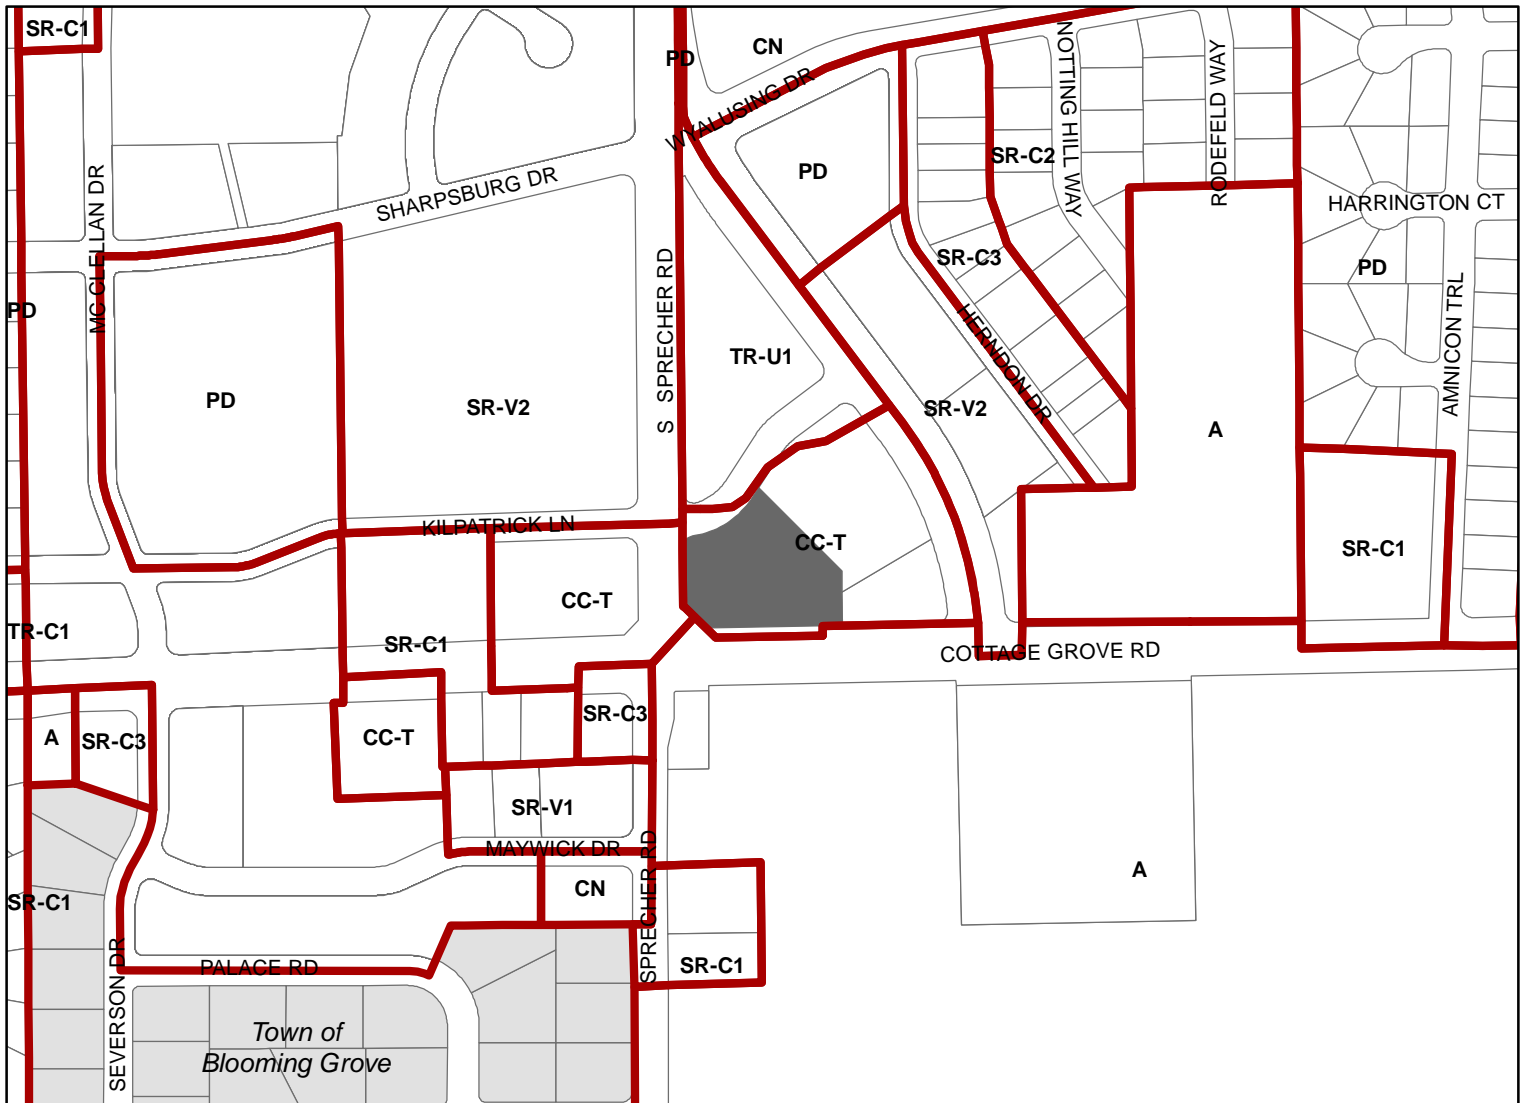

Scale : 1" = 400'

City of Madison, Planning Division : JC : Date : 3-11-25

