


CERTIFIED SURVEY MAP No. _____

LOTS 2,3,4 AND PART OF LOT 5, BLOCK 16 UNIVERSITY ADDITION TO MADISON, LOCATED IN THE NORTHWEST QUARTER OF THE NORTHWEST QUARTER OF SECTION 23, TOWNSHIP 7 NORTH, RANGE 9 EAST, CITY OF MADISON, DANE COUNTY, WISCONSIN.

SCALE: 1"=60'



HORIZONTAL DATUM IS THE WISCONSIN COUNTY COORDINATE SYSTEM (DANE ZONE)

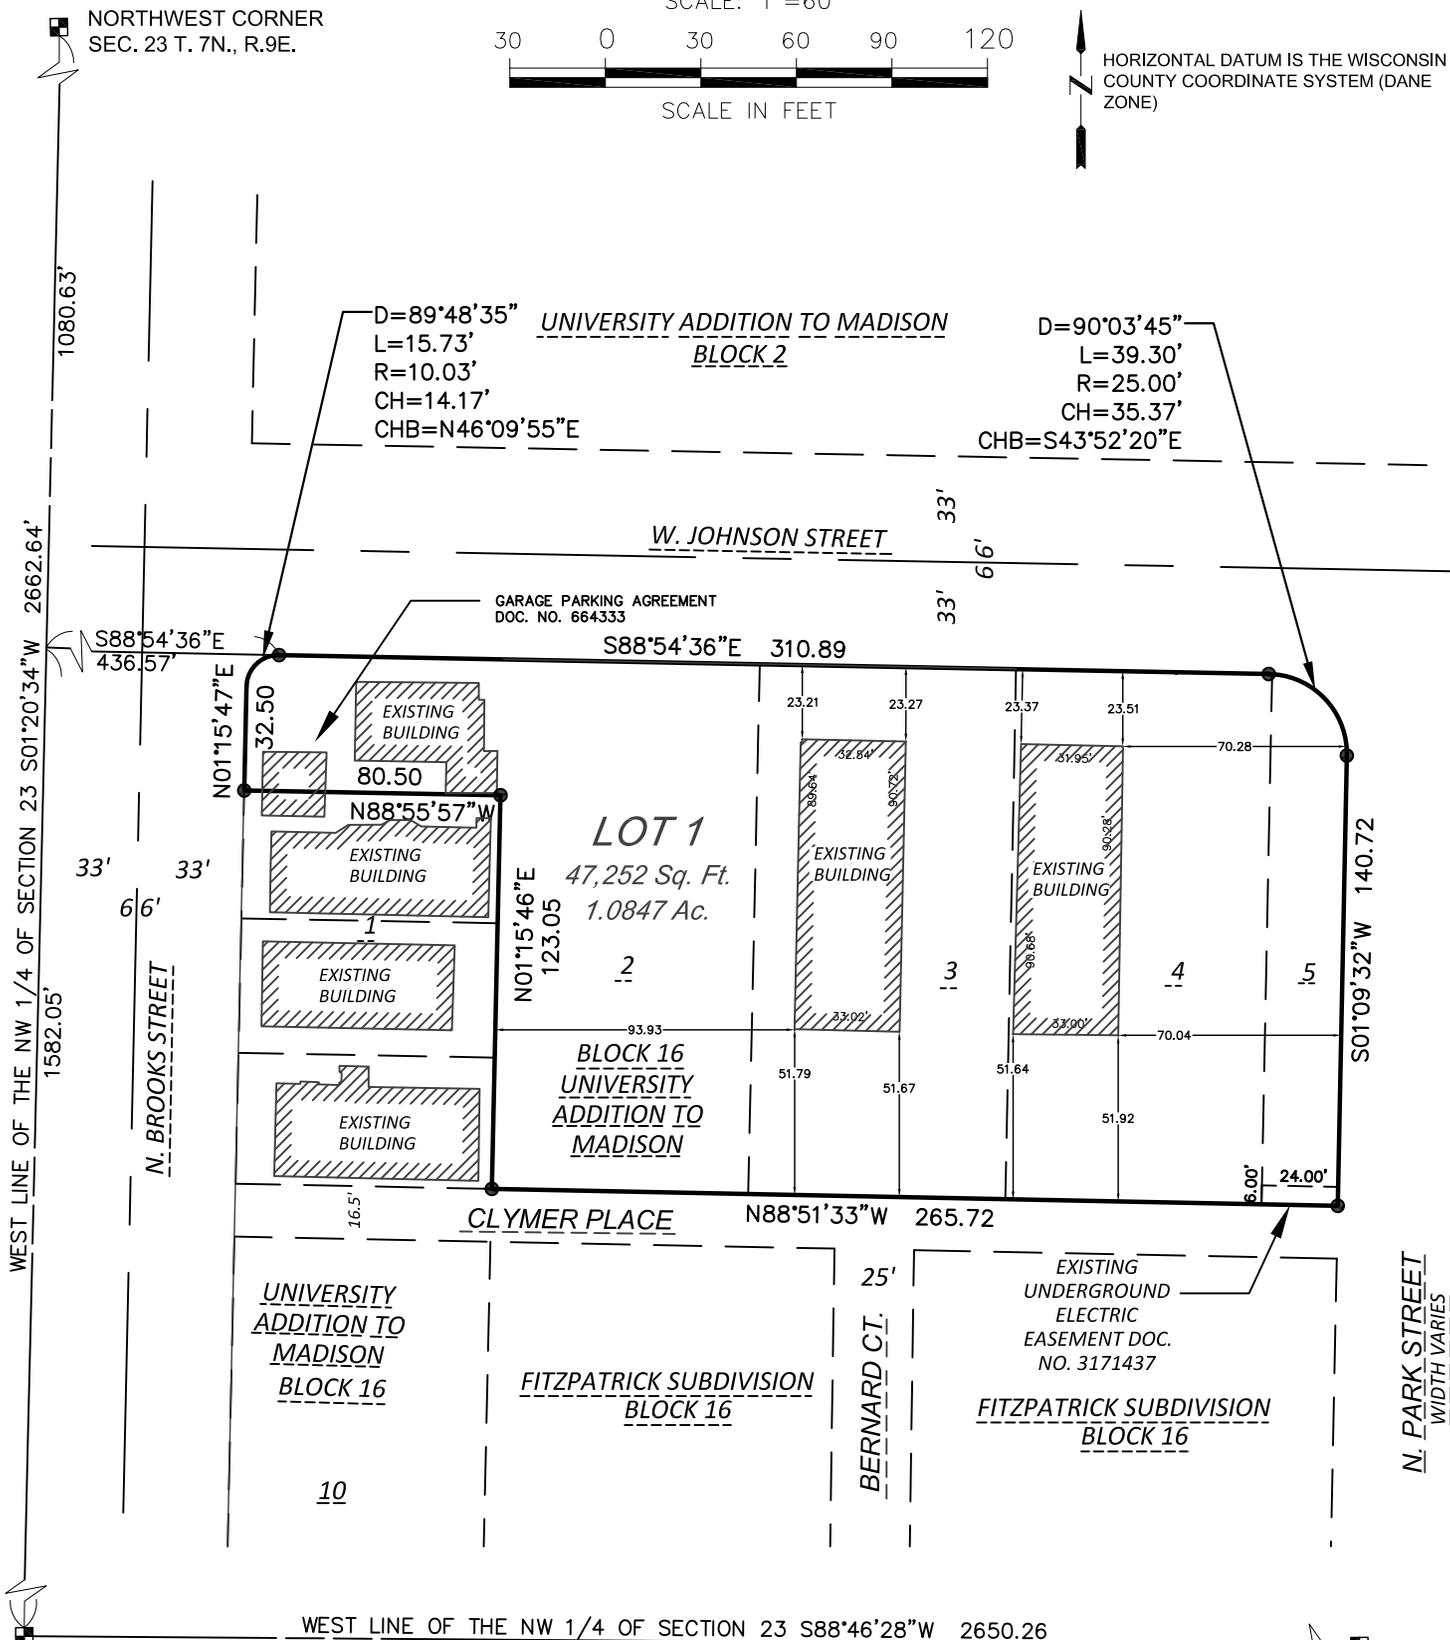

WEST CORNER SEC. 23 T. 7N., R.9E. BRASS CAP MON.

PREPARED FOR: BOARD OF REGENTS UNIVERSITY OF WISCONSIN SYSTEM

ZONING: CI - CAMPUS INSTITUTIONAL DISTRICT

LEGEND

- DENOTES 1" (O.D.) IRON PIPE FOUND
- DENOTES 1-1/4" (O.D.) x24" LONG IRON PIPE SET, weighing 1.68 lbs/linear foot
- SECTION CORNER MON.
- ▨ EXISTING BLDG



