

Sleep Inn & Suites



Bauer & Raether






Existing Site


Site Context Aerial
 City of Madison Well 31
 March 11, 2015



UPL 311-15 No. 4 Hundatt



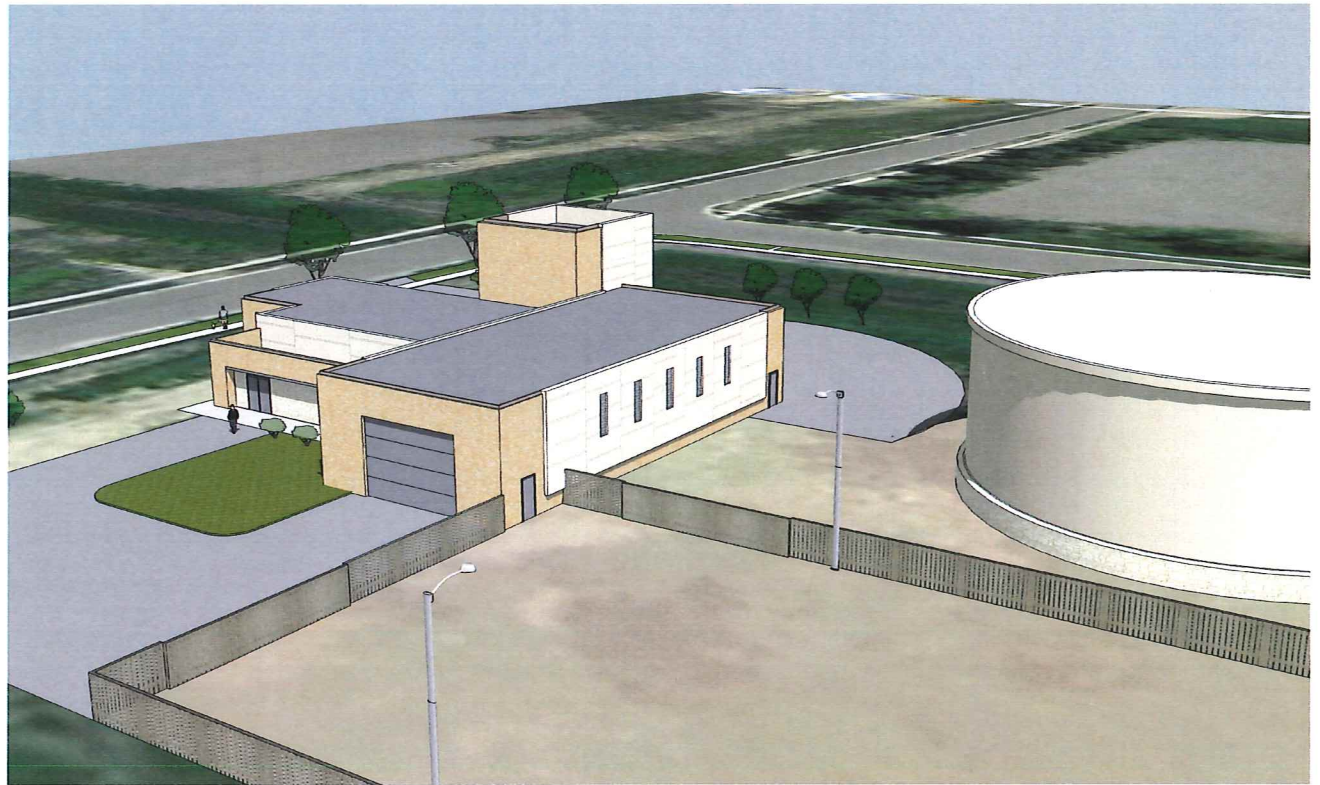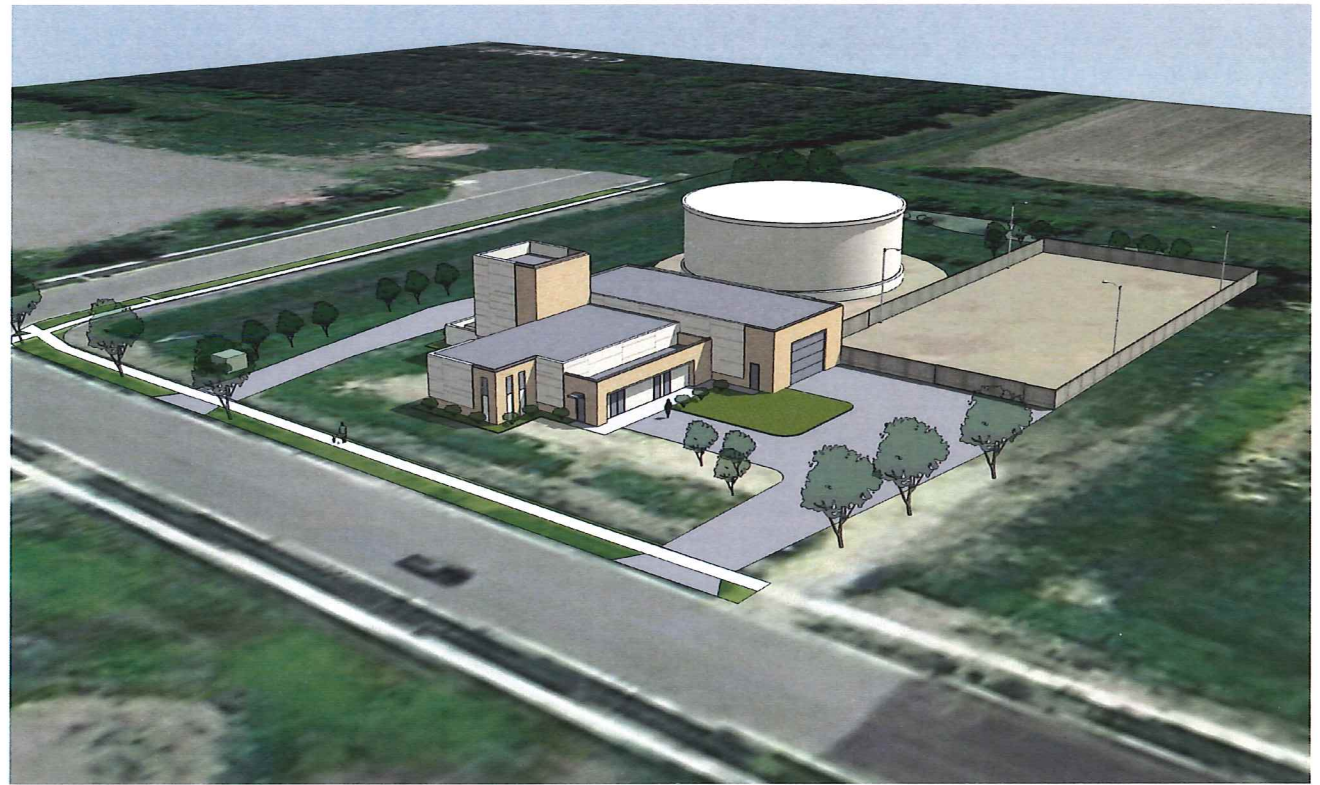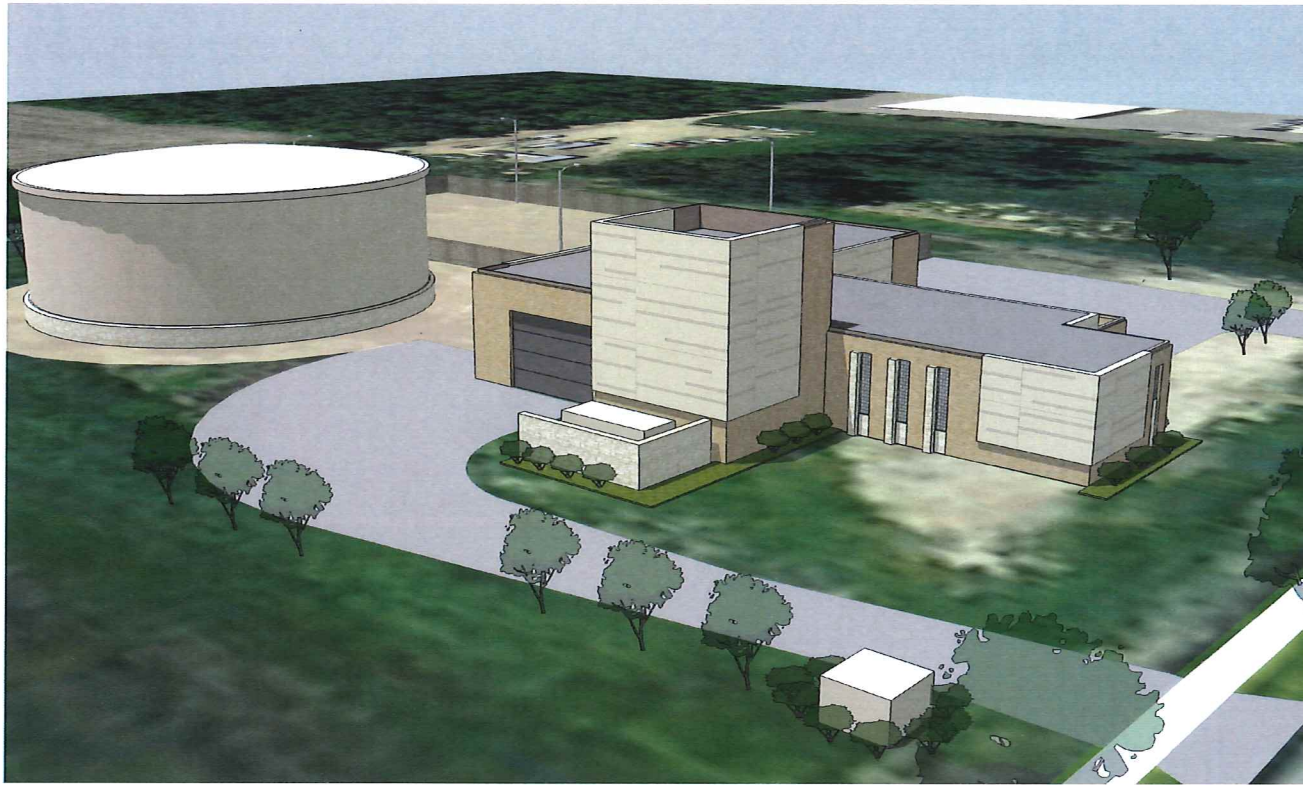

City of Madison Well 31
March 11, 2015

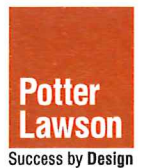


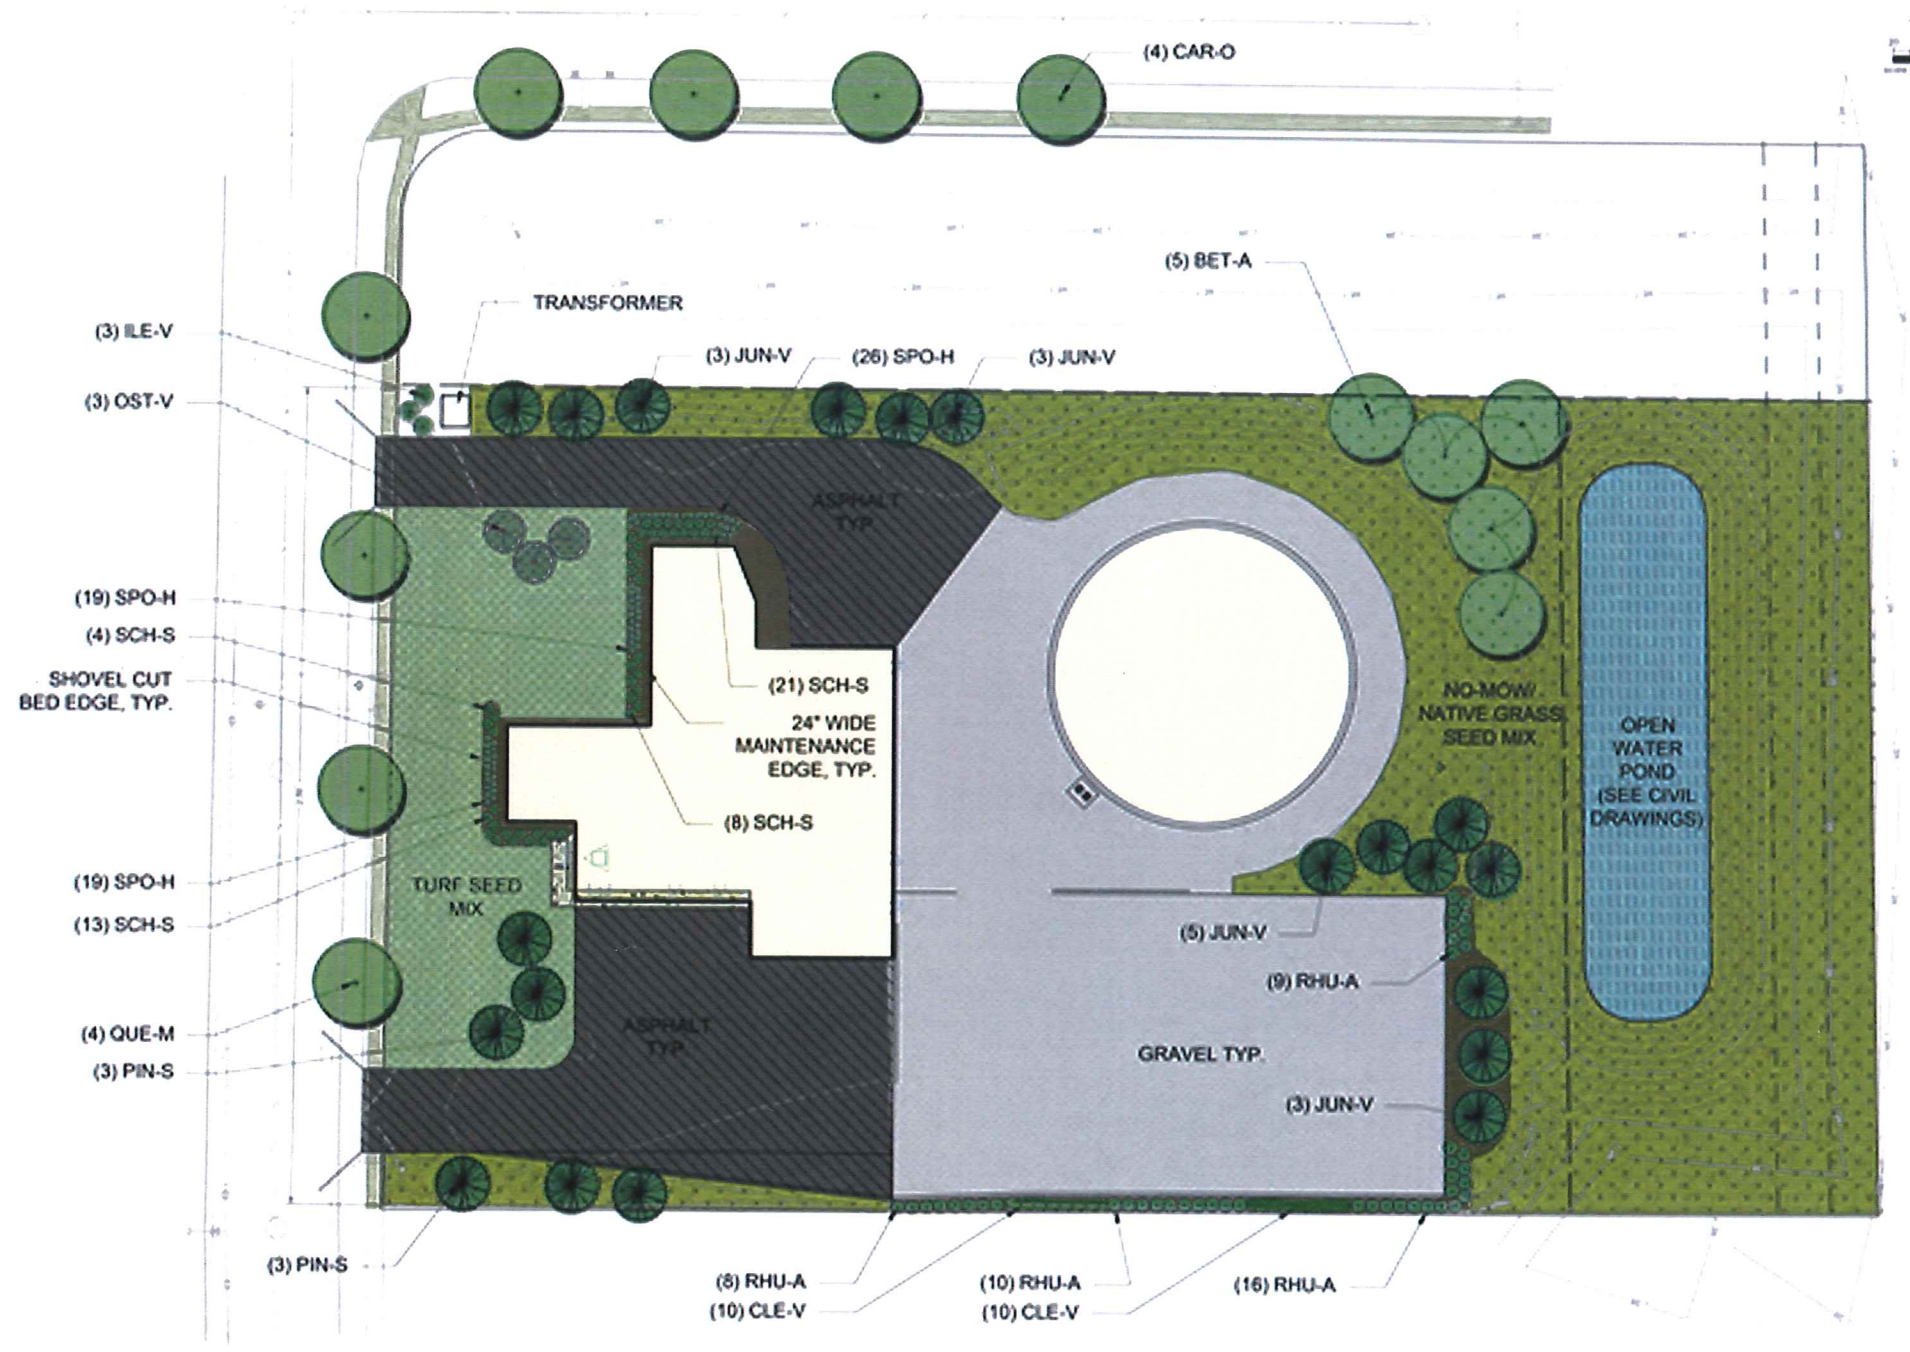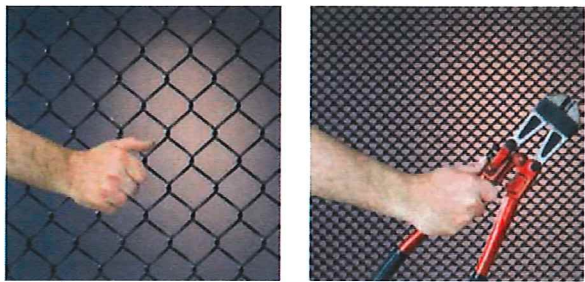


FOR REVIEW ONLY
NOT FOR CONSTRUCTION



Site Landscape Plan
City of Madison Well 31
March 11, 2015

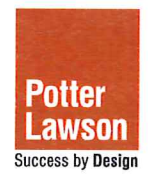

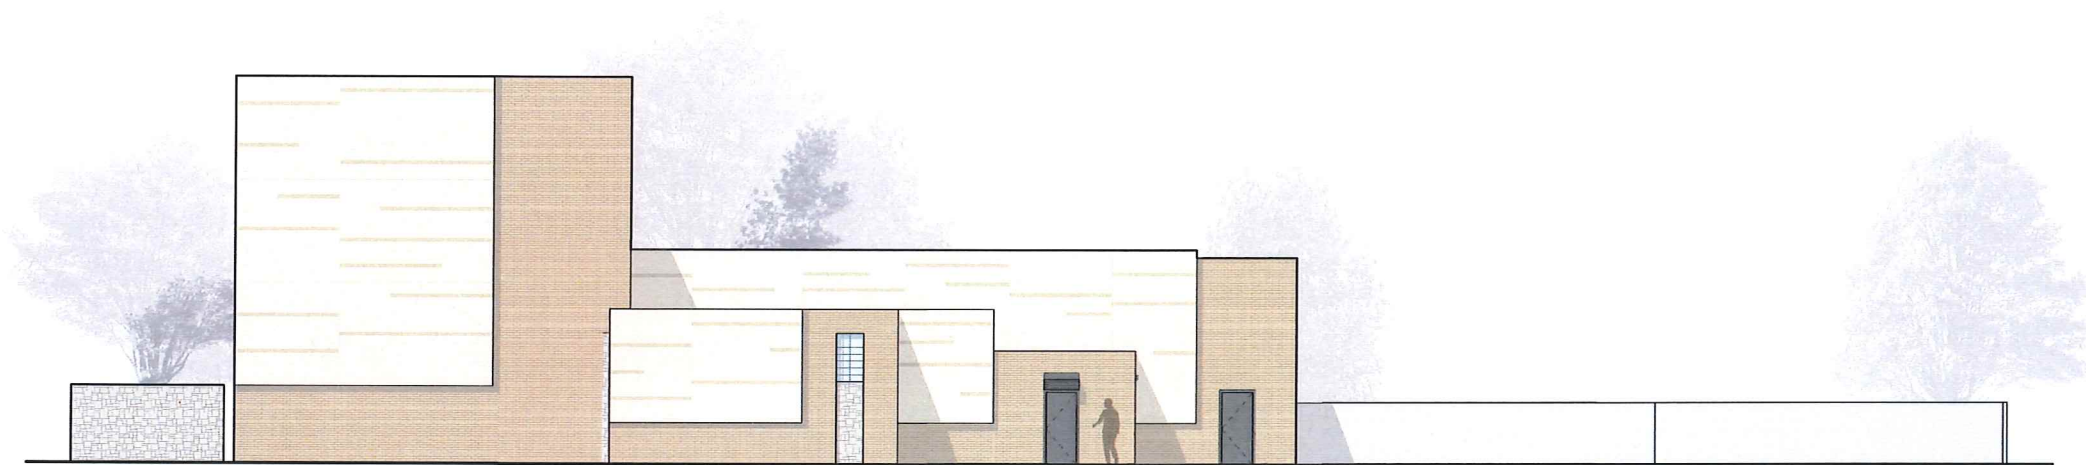



2 NORTH ELEVATION
A02 1/8" = 1'-0"




1 SOUTH ELEVATION
A02 1/8" = 1'-0"

Proposed Elevations
City of Madison Well 31
March 11, 2015

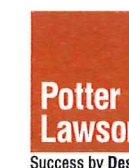

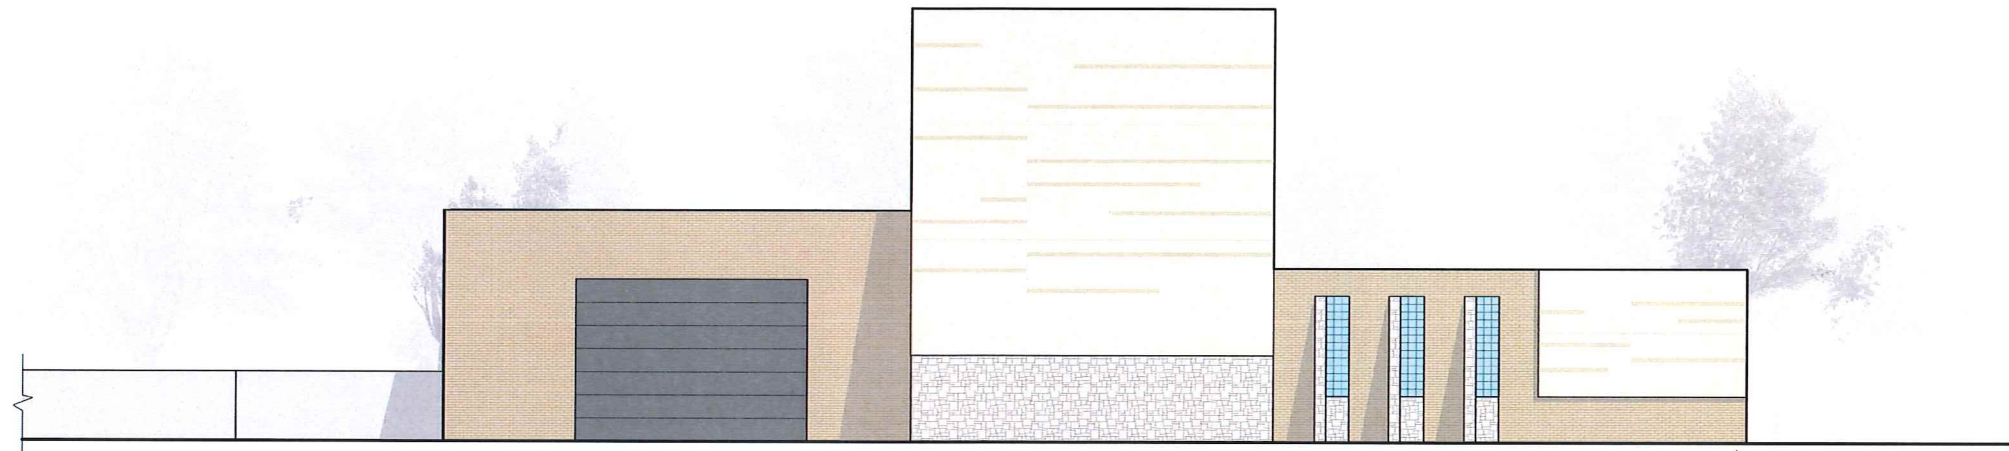

2 EAST ELEVATION
A03 1/8" = 1'-0"

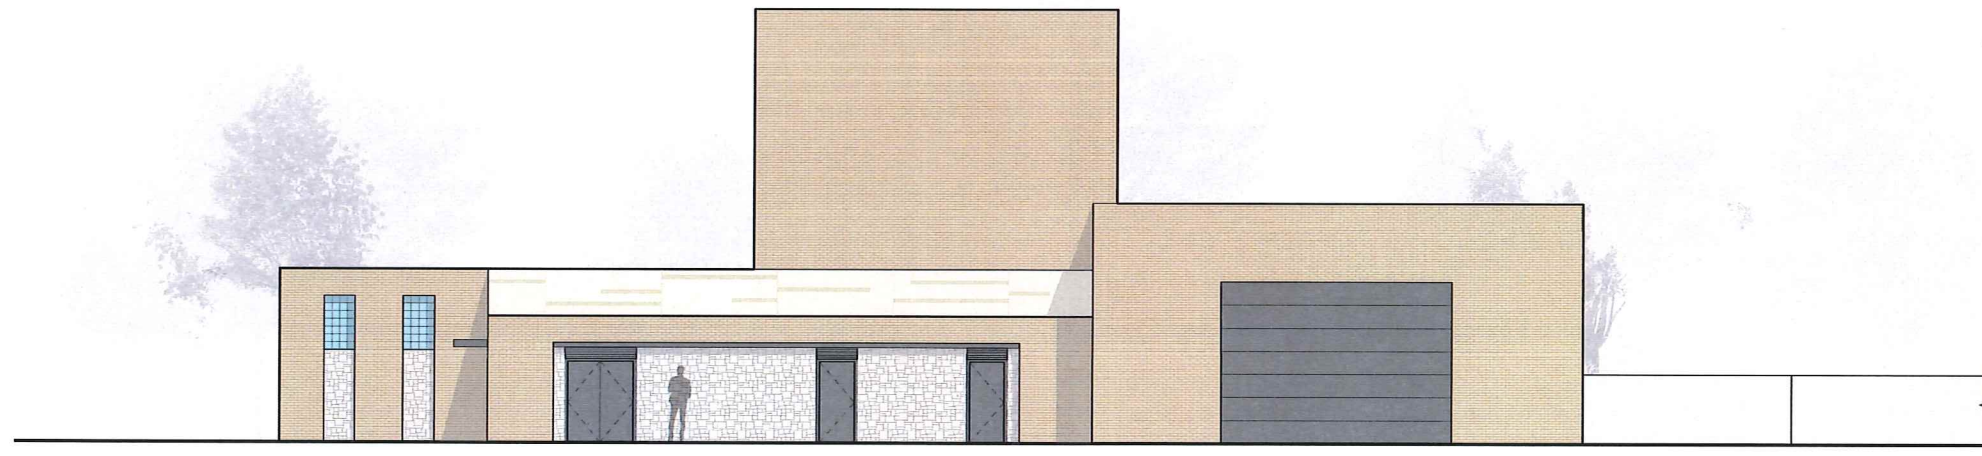

1 WEST ELEVATION
A03 1/8" = 1'-0"

Proposed Elevations
City of Madison Well 31
March 11, 2015

