



City of Madison

Conditional Use

Location

508 W Lakeside Street

Applicant

Tim Burke, Sugar Creek Homes, LLC

J. Jurado


Request

Allow home occupation in a new detached garage


Public Hearing Date

Plan Commission

November 21, 2022

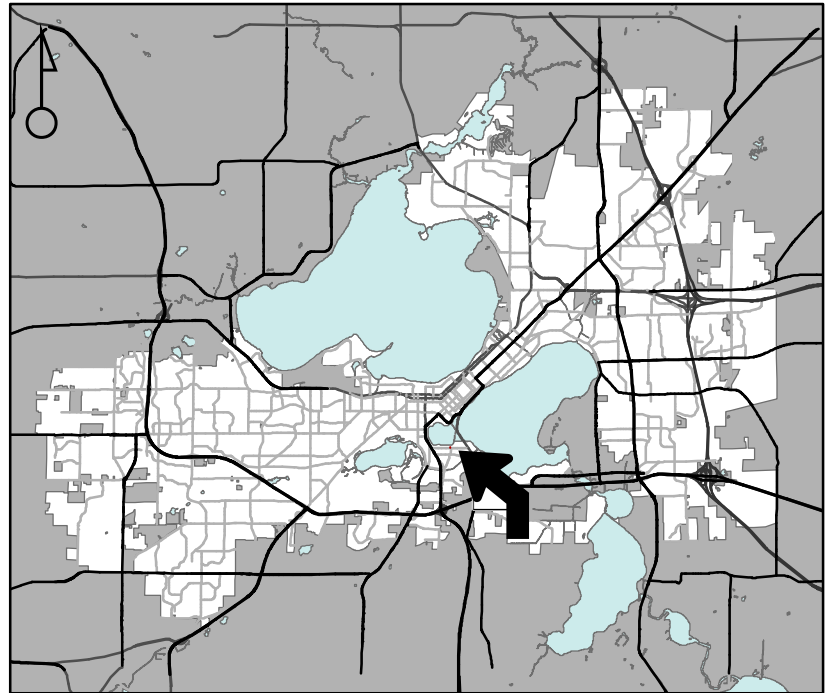

For Questions Contact: Colin Punt at: 243-0455 or cpunt@cityofmadison.com or City Planning at 266-4635

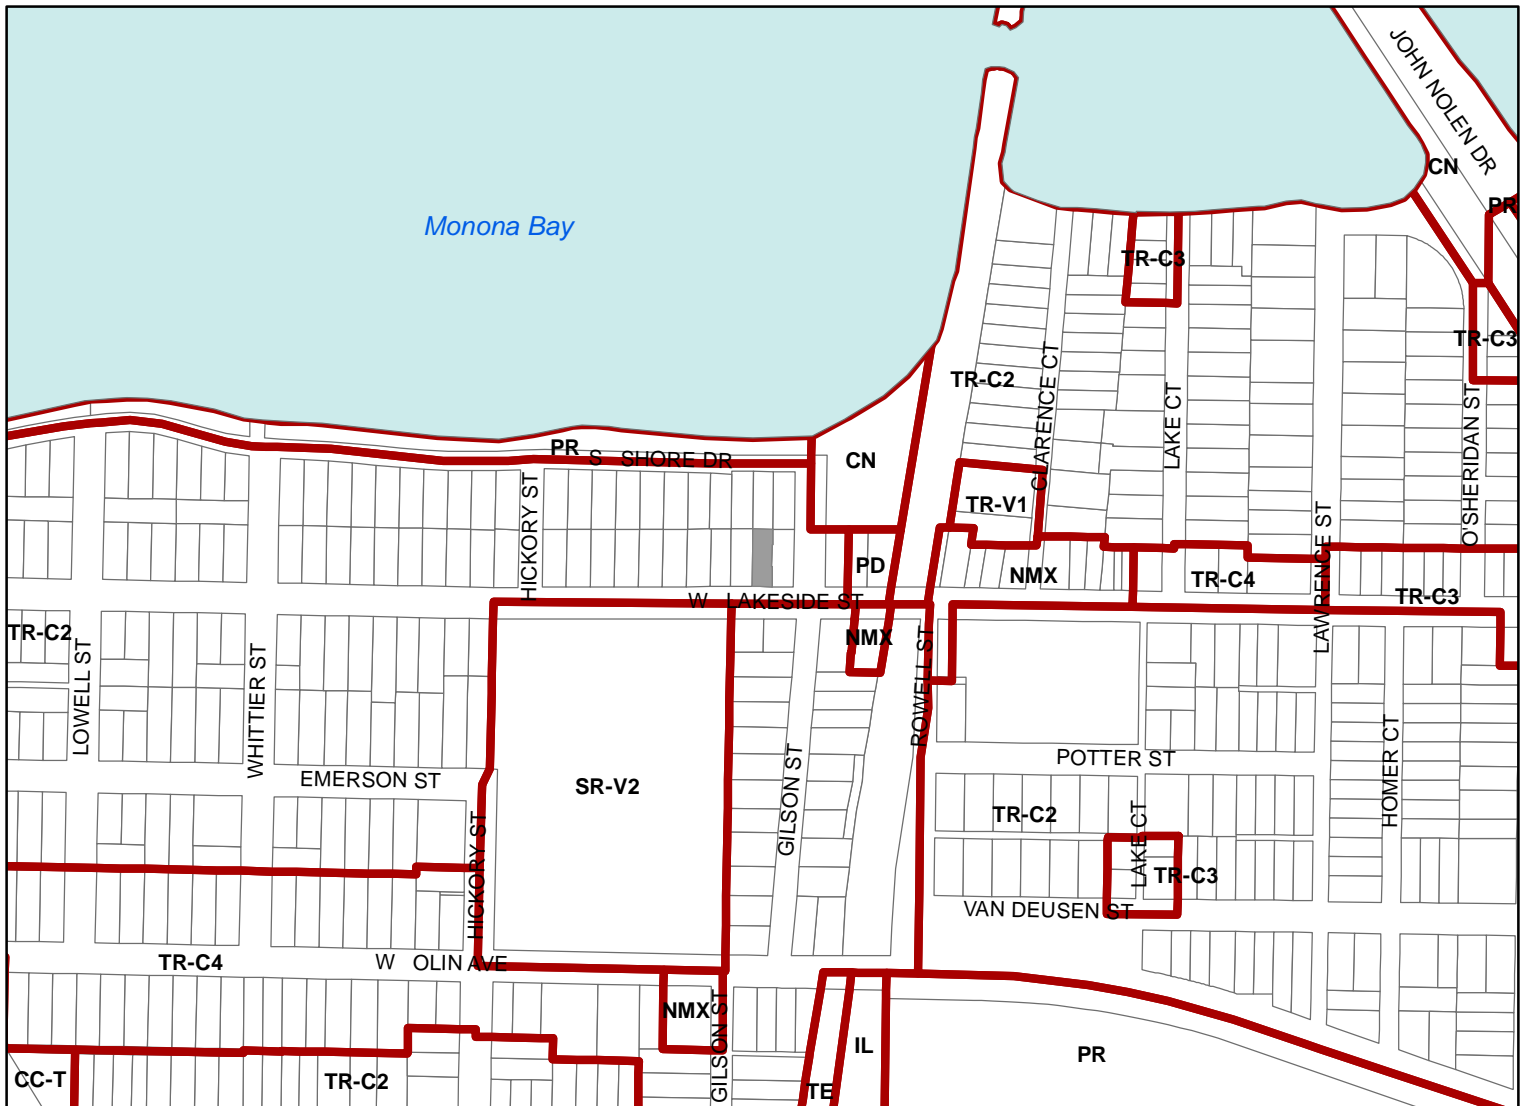

Scale : 1" = 400'

City of Madison, Planning Division : JC : Date : 10-20-22

