


STREET PLANT VALUE
 DOES NOT INCLUDE BITUMINOUS SURFACE
 WITH SIDEWALK

HAWKS RIDGE ESTATES
 53B2087

Description	From	To	Quantity	Unit	Unit Cost	Total Cost
HAWKS RIDGE DR WIDTH VARIES 52-32 FT MS LINK NO. 23150	MIDTOWN RD	SILVERSTONE LN	499	LF	\$ 151.18	\$ 75,437.97
HAWKS RIDGE DR 28 FT WIDE MS LINK NO. 23153	SILVERSTONE LN	ASHWORTH DR	219.5	LF	\$ 132.28	\$ 29,035.68
ASHWORTH DR 28 FT WIDE MS LINK NO. 23154	HAWKS RIDGE DR	W PLAT LINE (W LINE OF LOT 22)	895	LF	\$ 132.28	\$ 118,391.51
SILVERSTONE LN 32 FT WIDE MS LINK NO. 23152	W PLAT LINE (W LINE OF LOT 3)	HAWKS RIDGE DR	726.5	LF	\$ 151.18	\$ 109,831.03
SILVERSTONE LN 32 FT WIDE MS LINK NO. 23151	HAWKS RIDGE DR	E PLAT LINE (E LINE OF LOT 35)	450	LF	\$ 151.18	\$ 68,030.23
GRAND TOTAL COST					\$	400,726.43

HAWKS RIDGE ESTATES

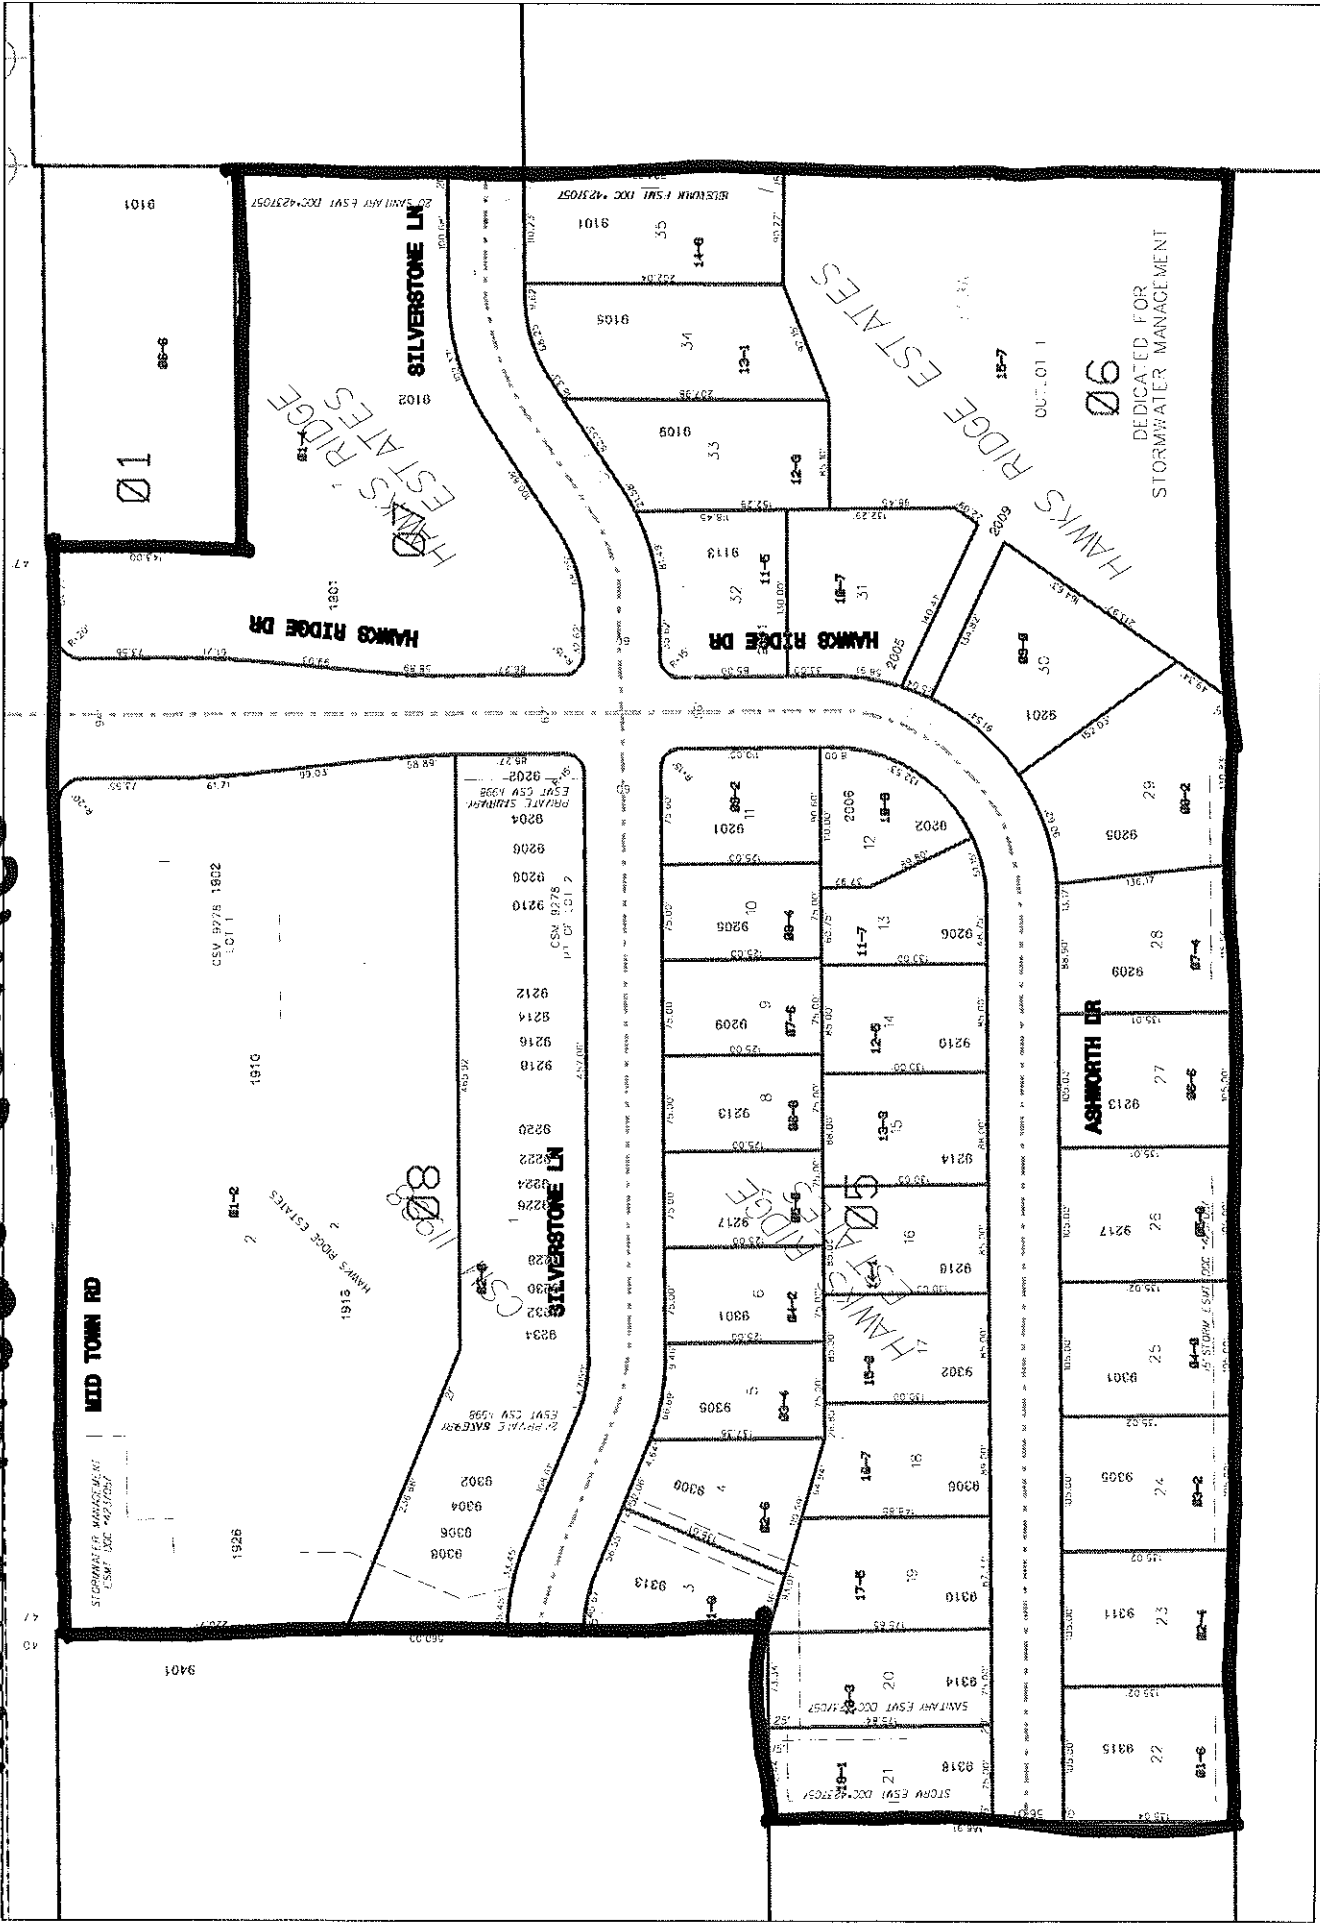

Date: 4/16/2008

Time: 1:42:23 PM

Scale: 1 in = 150 Ft

Disclaimer: The City makes no representation about the accuracy of these records and shall not be liable for any damages resulting from their use.

Field View