

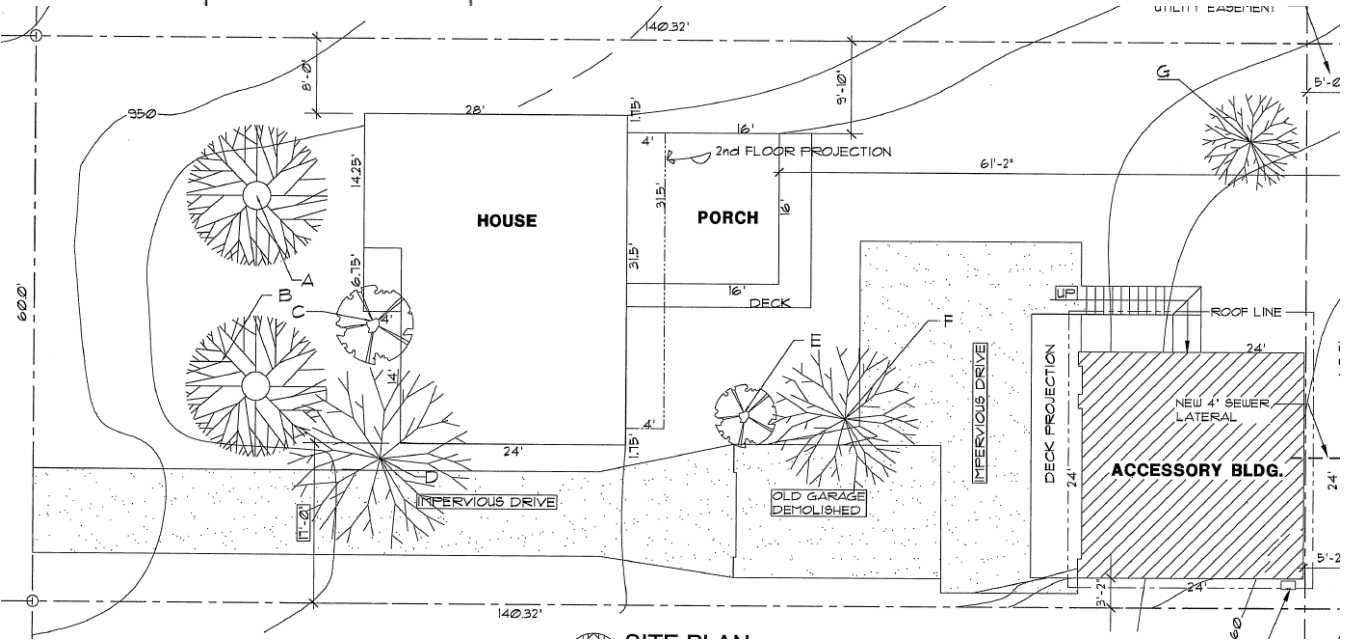
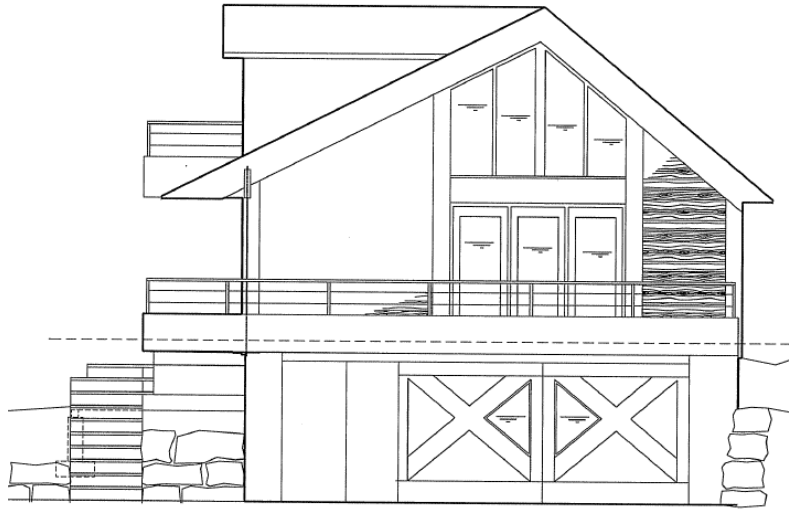


MOST COMMON ADU TYPE

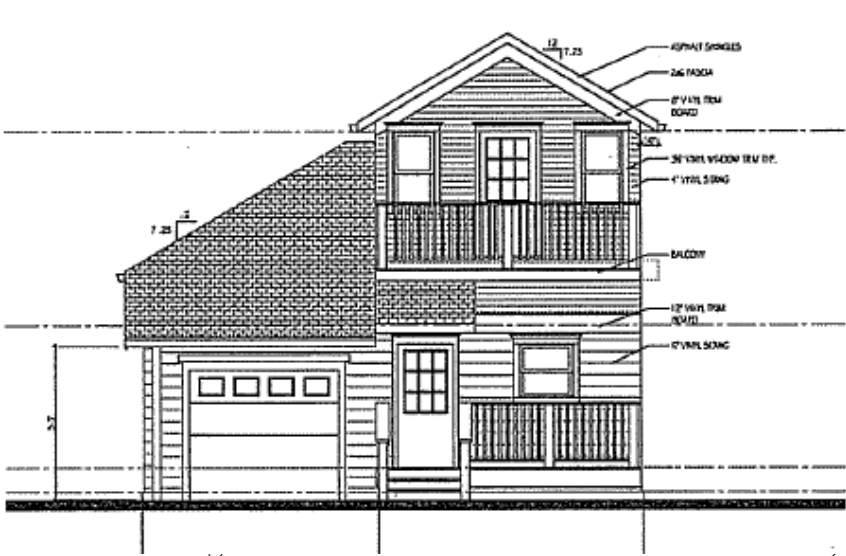

Attached / Basement ADU

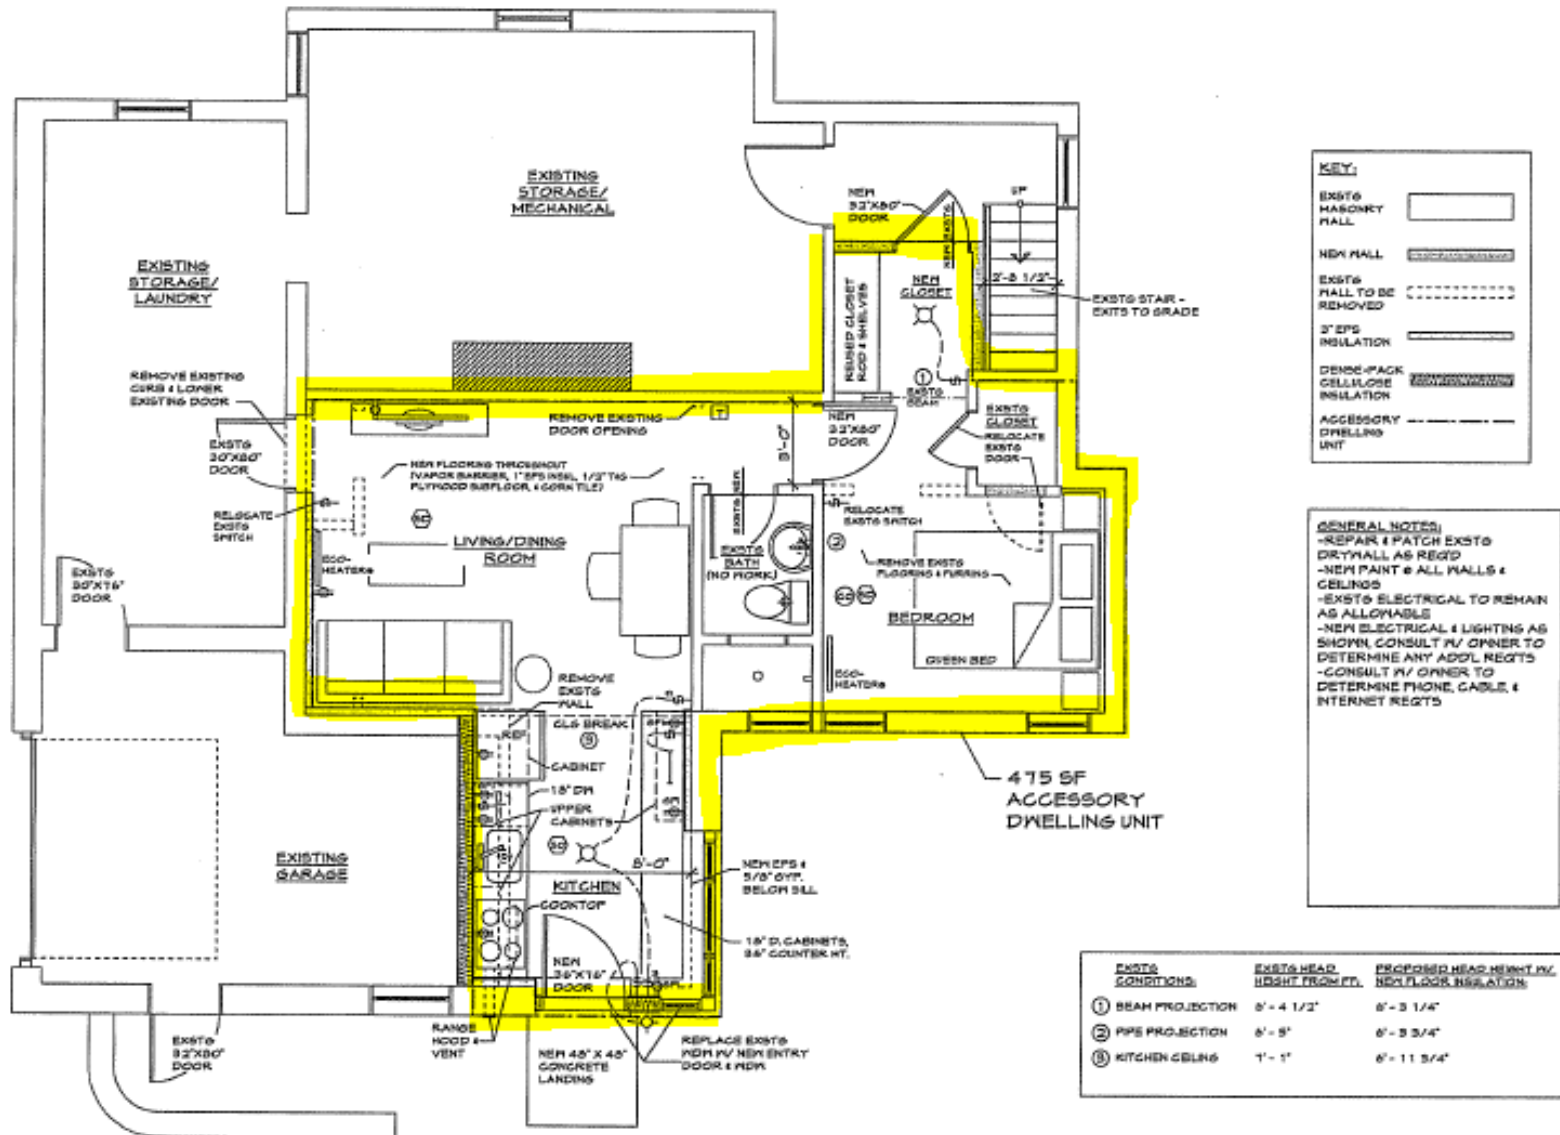

FLOOR PLAN
SCALE: 1/4" = 1'-0"

Floor plan, 475 sq. ft.

Attached / Basement ADU



STREET VIEWS

Attached / Basement ADU



Attached / Basement ADU

