



City of Madison

Proposed Annexation

Location

Adjacent to 3502 and 3848
Maple Grove Drive

Petitioner

Schmitt Family Trust

Existing Use

Undeveloped; City-Owned
Greenway


Proposed Use

No proposed use at this time


Public Hearing Date

Plan Commission
02 April 2018

Common Council
10 April 2018

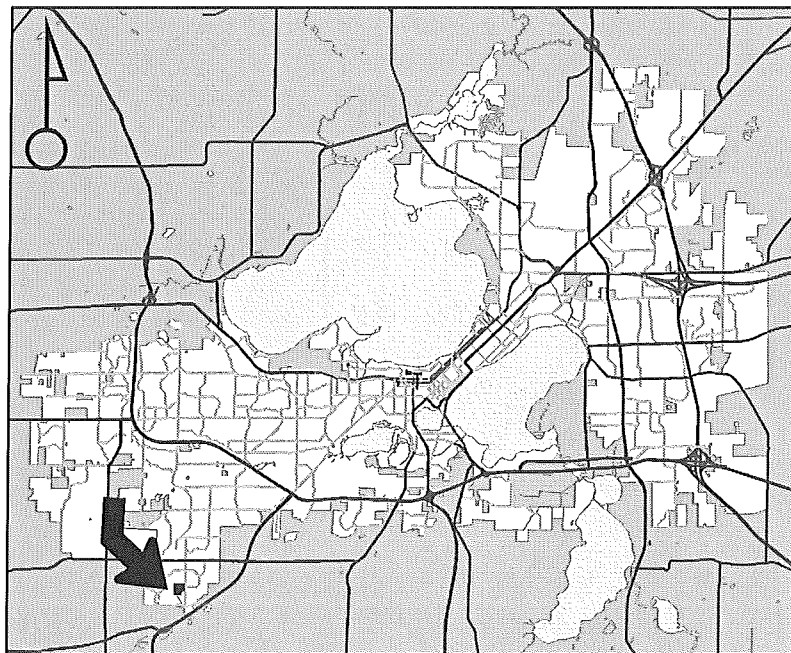

For Questions Contact: Tim Parks at: 261-9632 or tparks@cityofmadison.com or City Planning at 266-4635

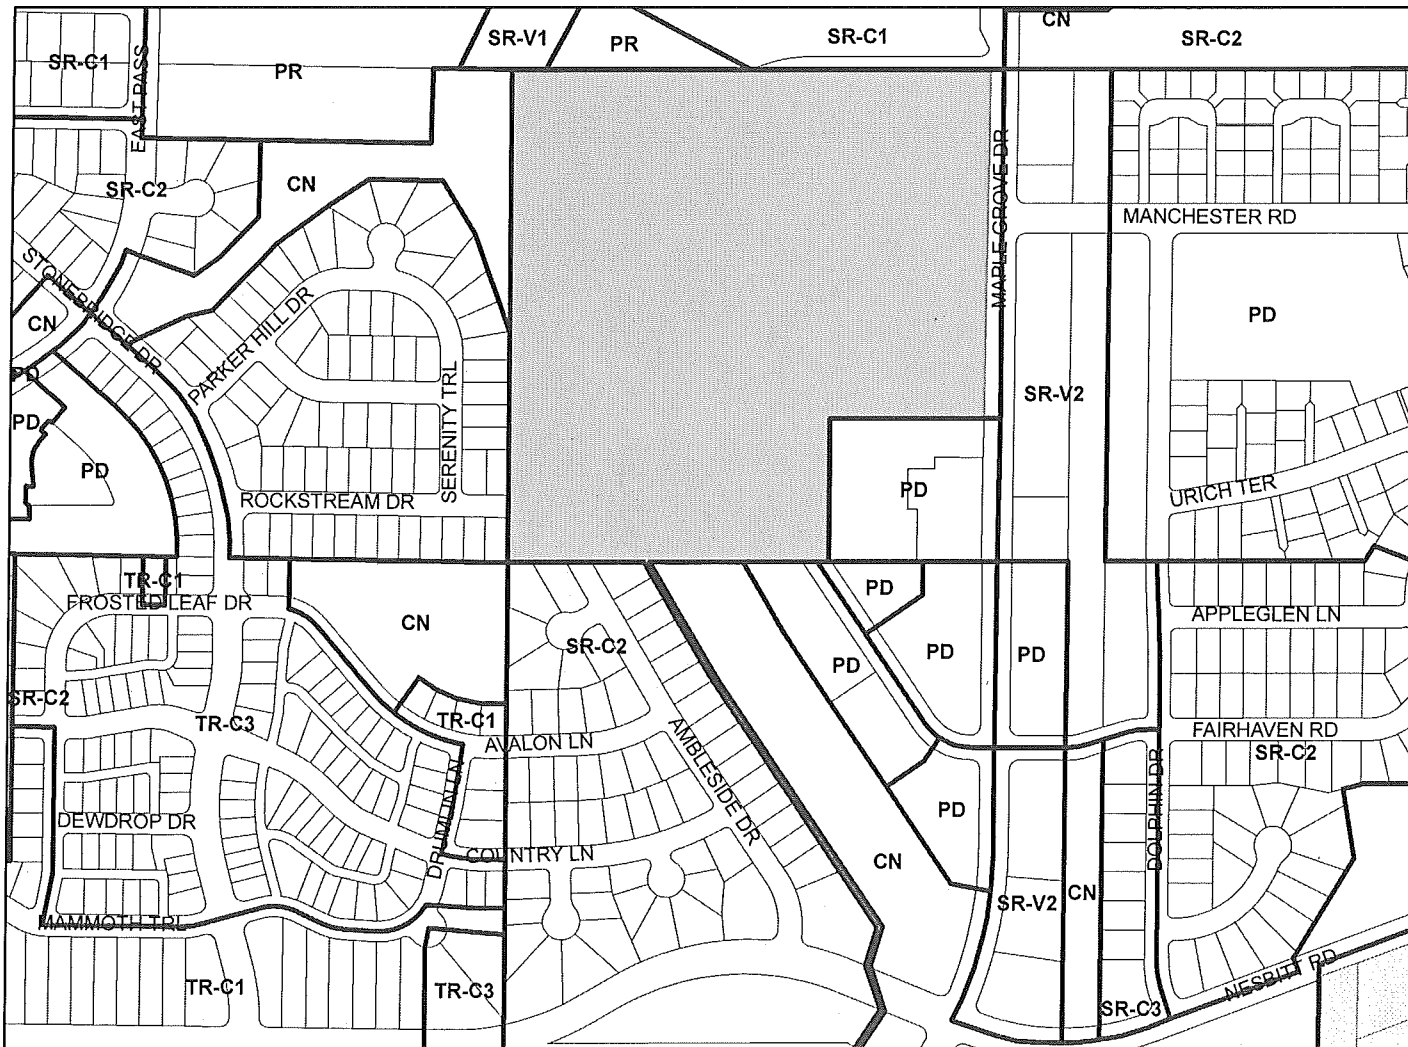

Scale : 1" = 400'

2

