



City of Madison


Demolition, Rezoning, Conditional Use & Certified Survey Map Referral

Location
6610-6706 Old Sauk Road


Applicant
Helen Bradbury & Jillian Hayes
Stone House Development
Potter Lawson & Wyser Engineering

- Requests
- Demolish two single-family residences and a two-family residence
 - Rezone from SR-C1 and SR-C3 to TR-U2
 - Construct three-story, 138-unit apartment building
 - Create one lot by CSM

Public Hearing Dates
Plan Commission
June 10, 2024
Common Council
June 18, 2024

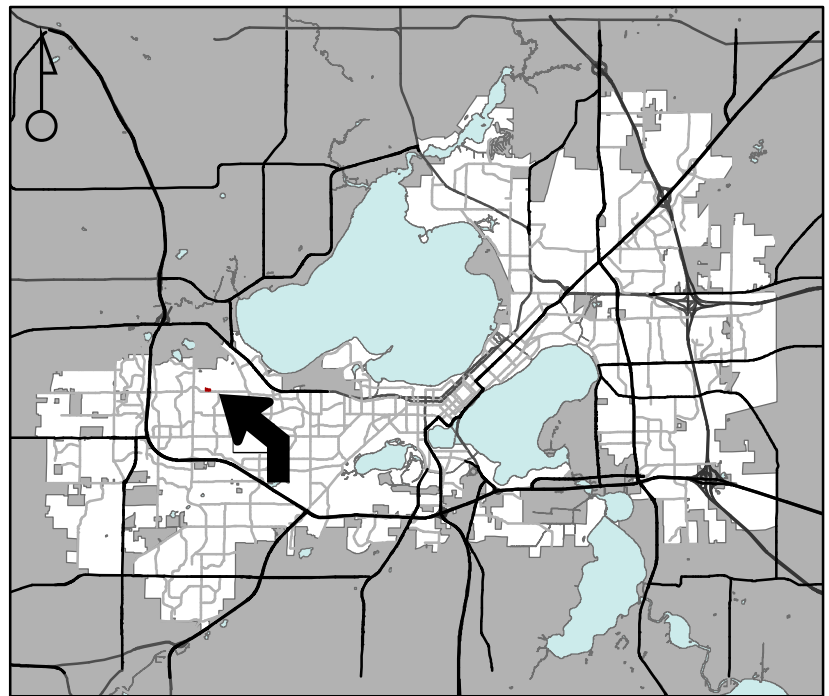

For Questions Contact: Tim Parks at: 261-9632 or tparks@cityofmadison.com or City Planning at 266-4635

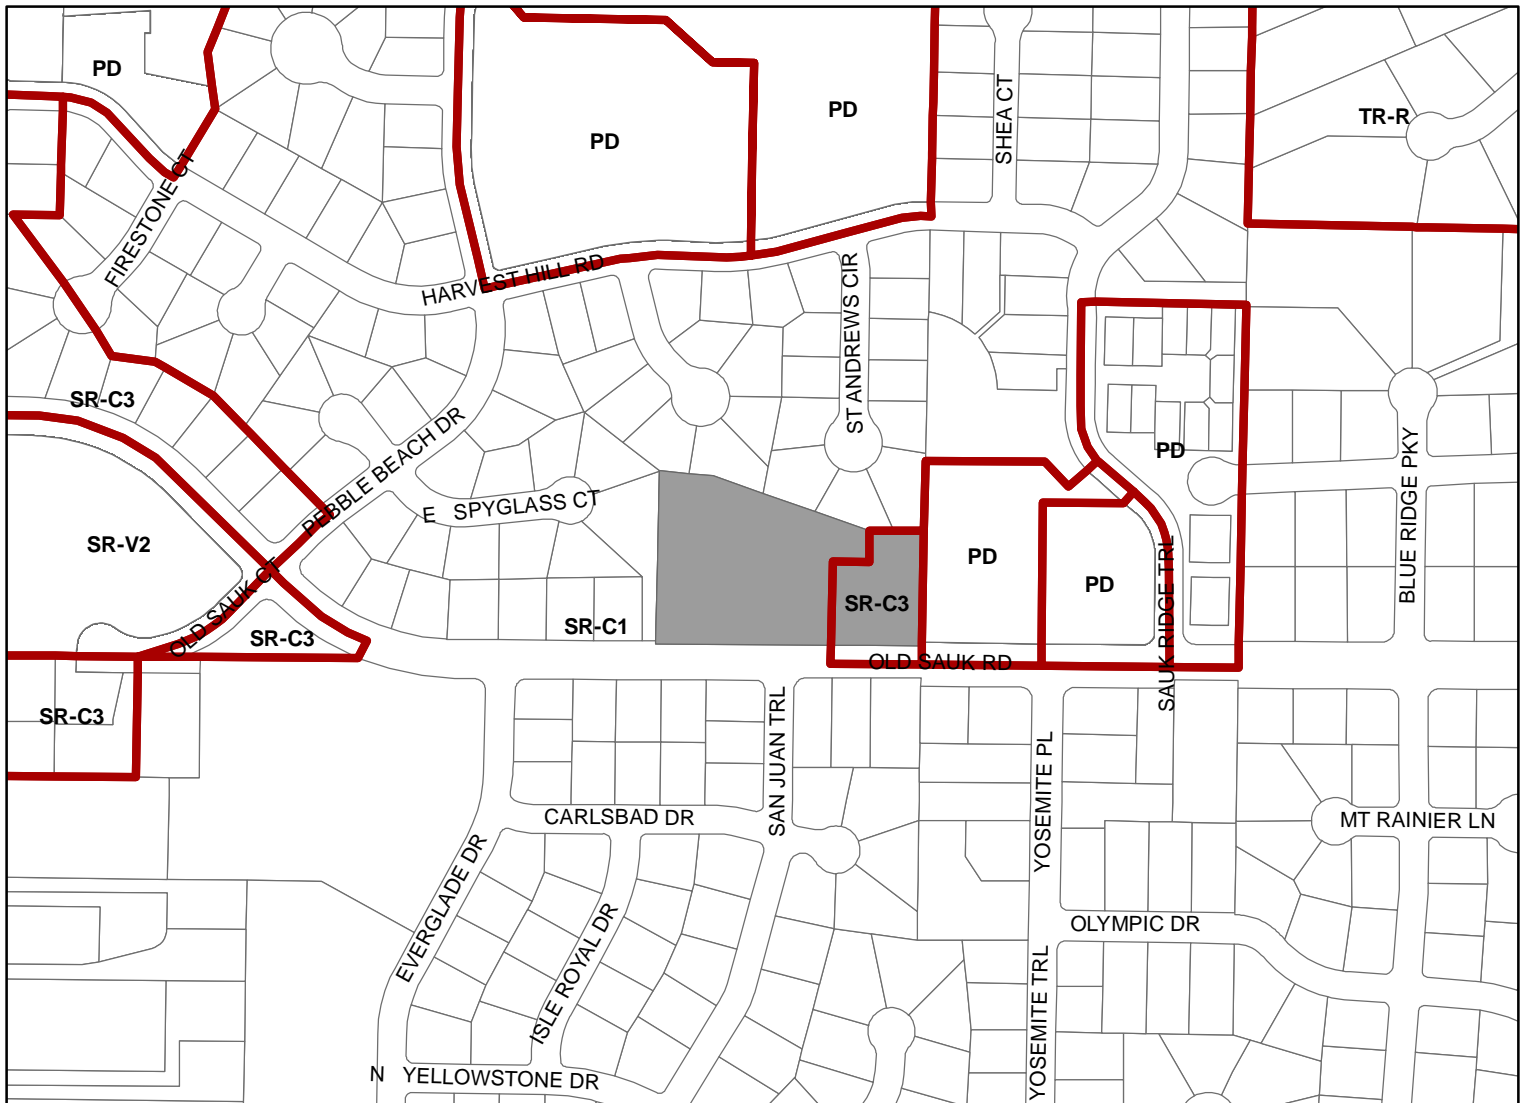

Scale : 1" = 400'

City of Madison, Planning Division : JC : Date : 4-26-24

