


CHADBOURNE AVENUE

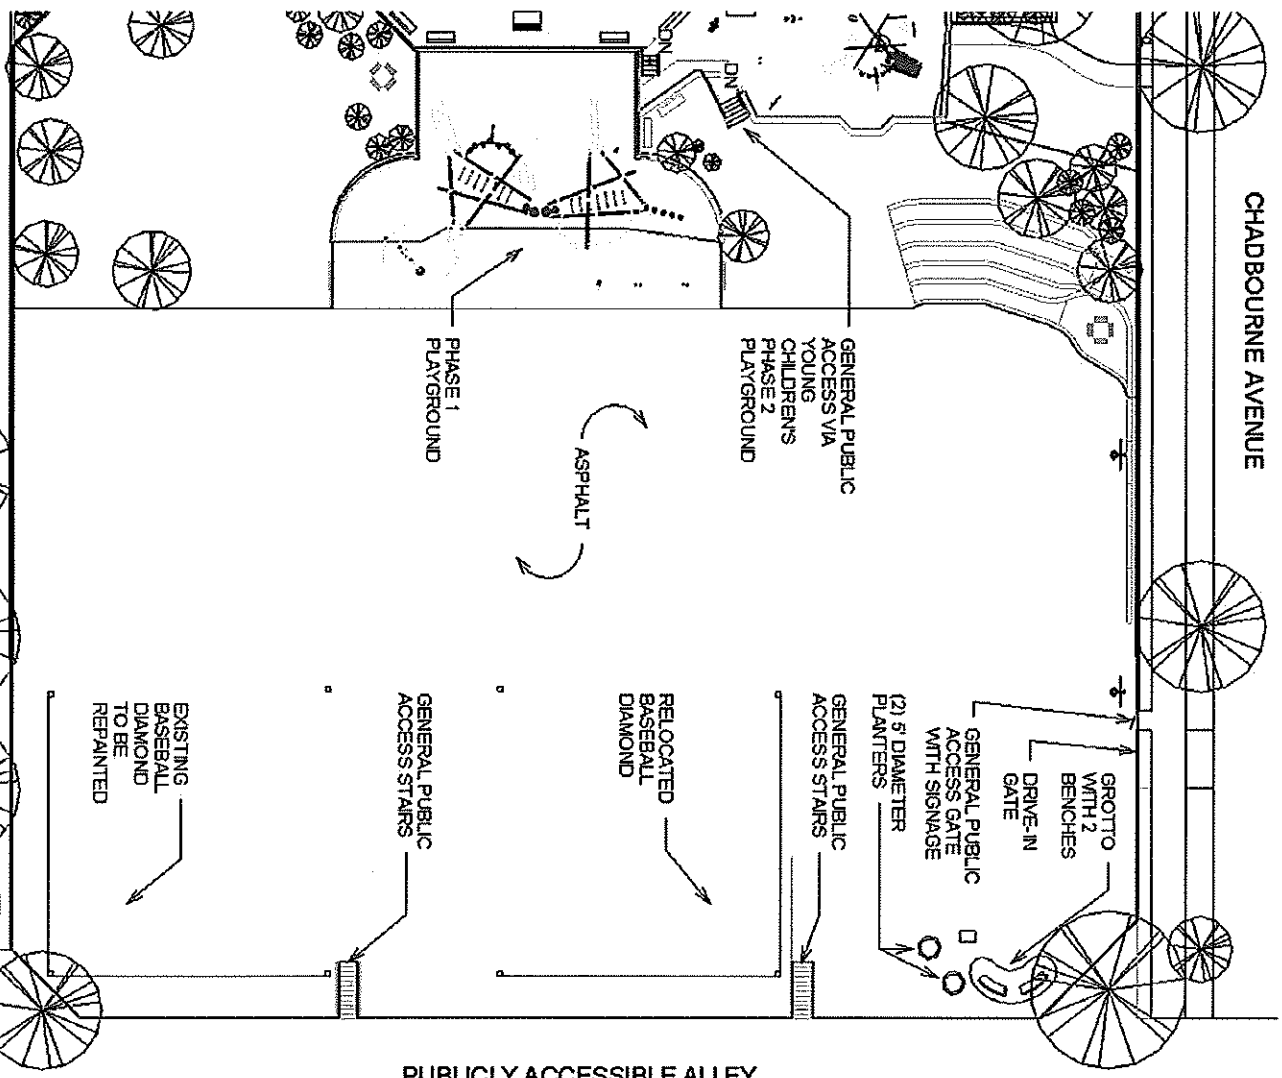

REGENT STREET

PUBLICLY ACCESSIBLE ALLEY


1 Site  
1" = 30'-0"


**Olive Jones Park**  
**Phase Three Arts Project**


**Site Plan**

|                |         |                |
|----------------|---------|----------------|
| Project number | 8-18-12 | A1             |
| Date           | Author  |                |
| Drawn by       | Checker | Scale 1" = 30' |
| Checked by     |         |                |


Concept Rendering by Design Coalition, Inc., Architects


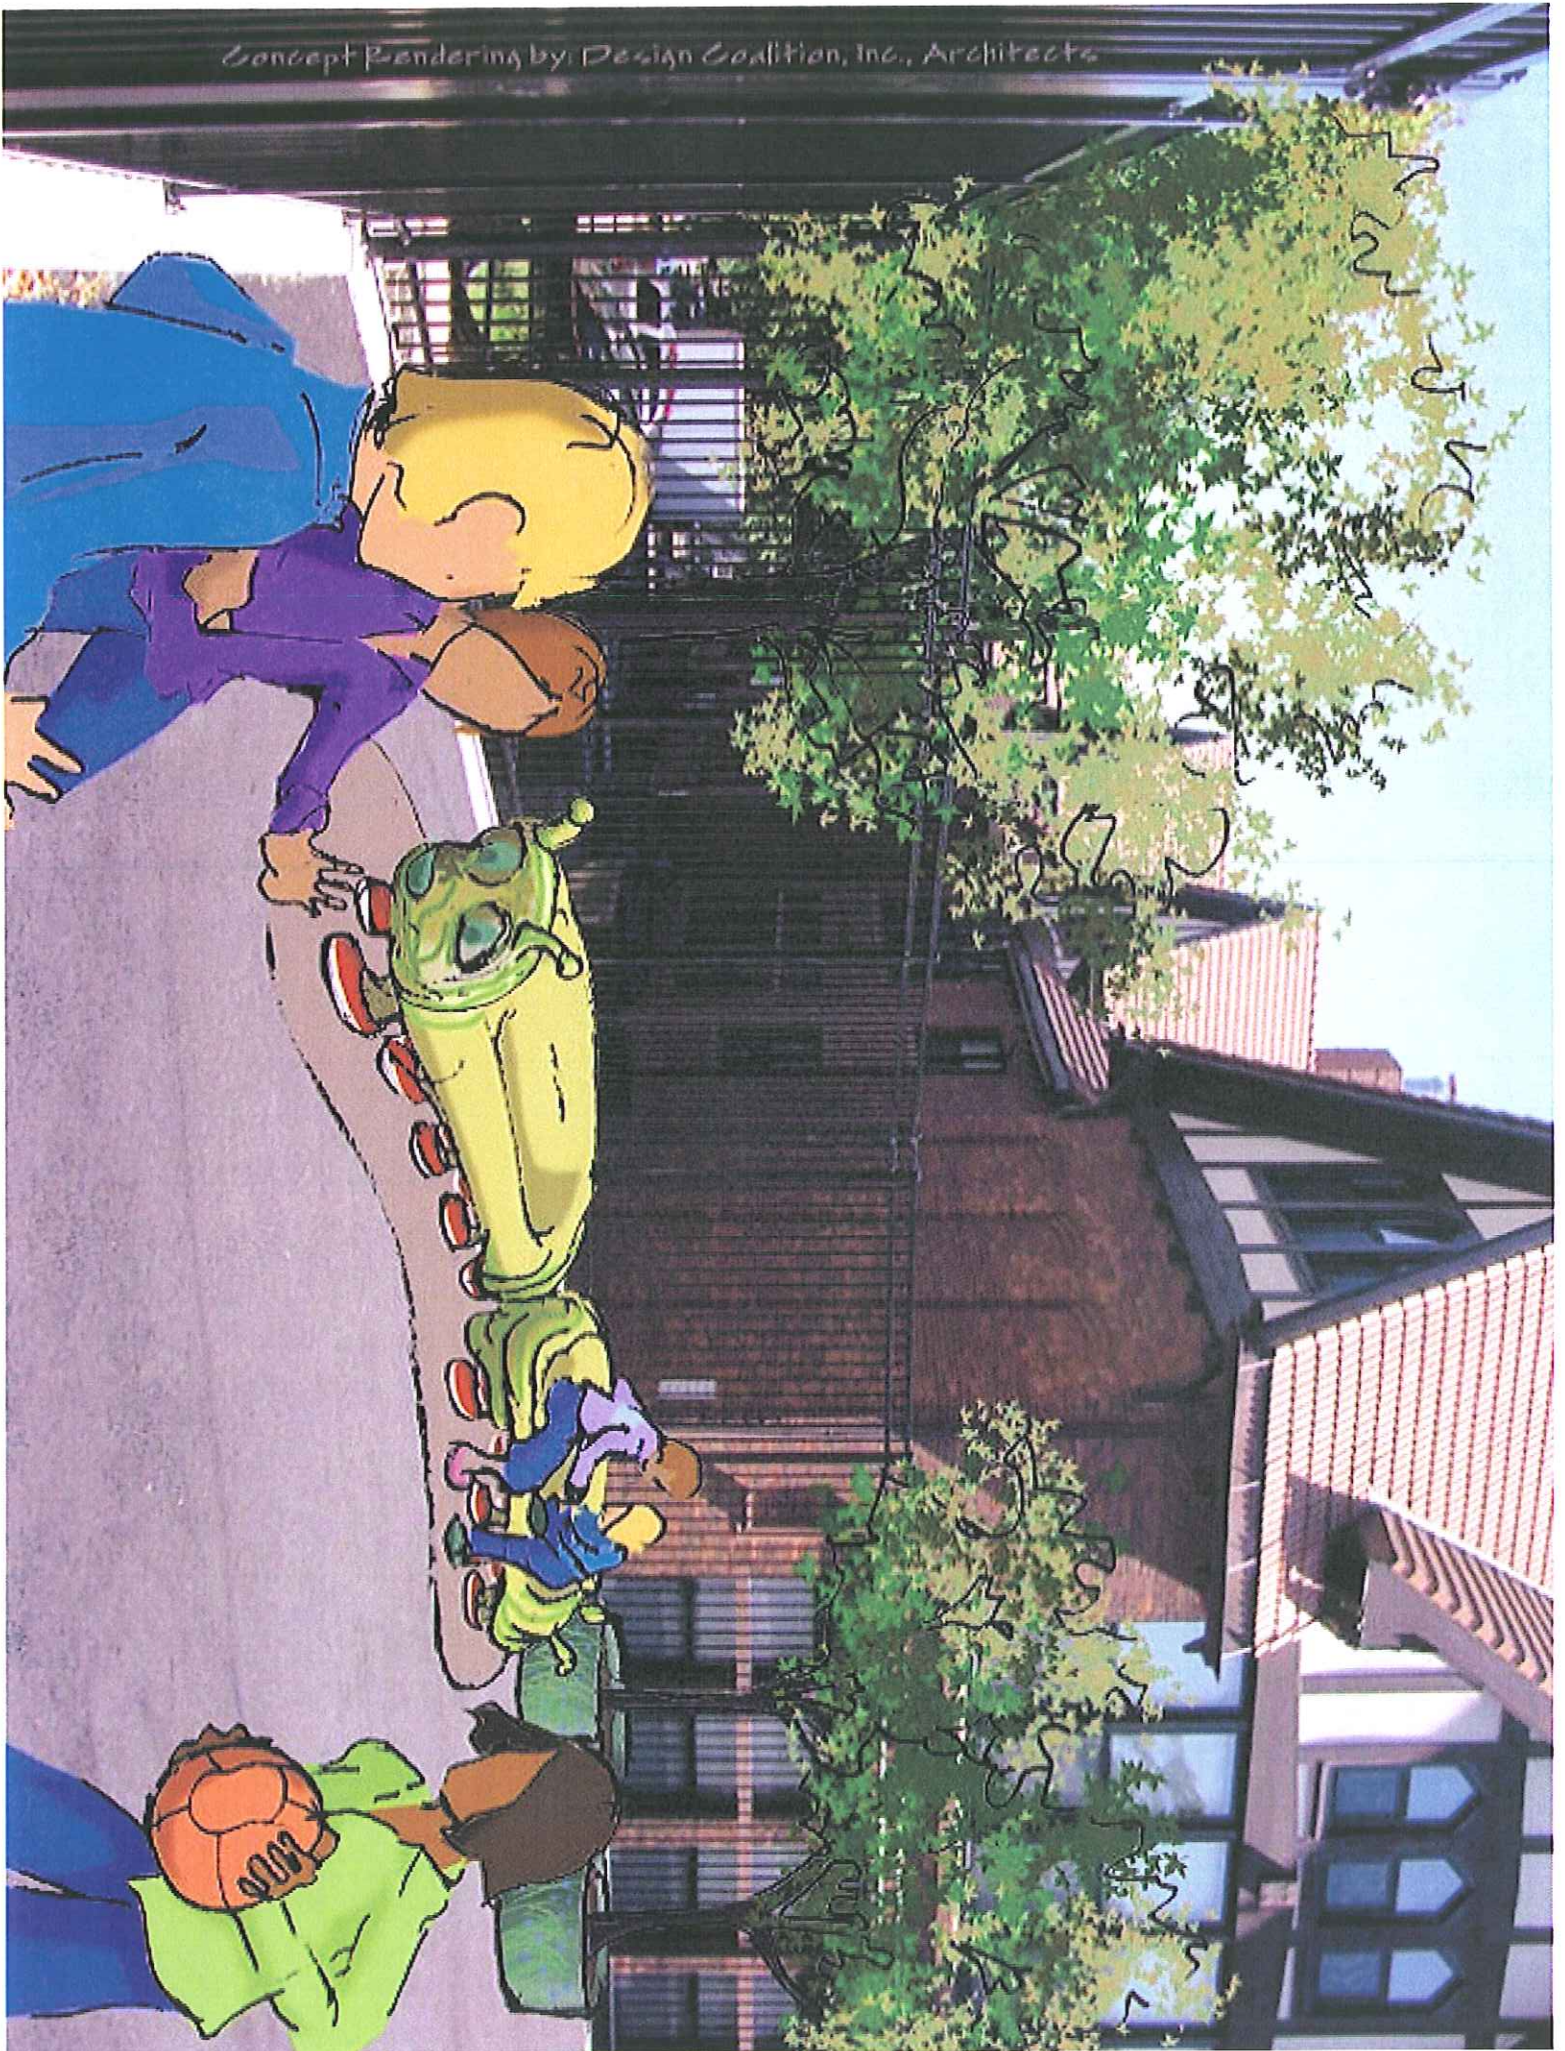


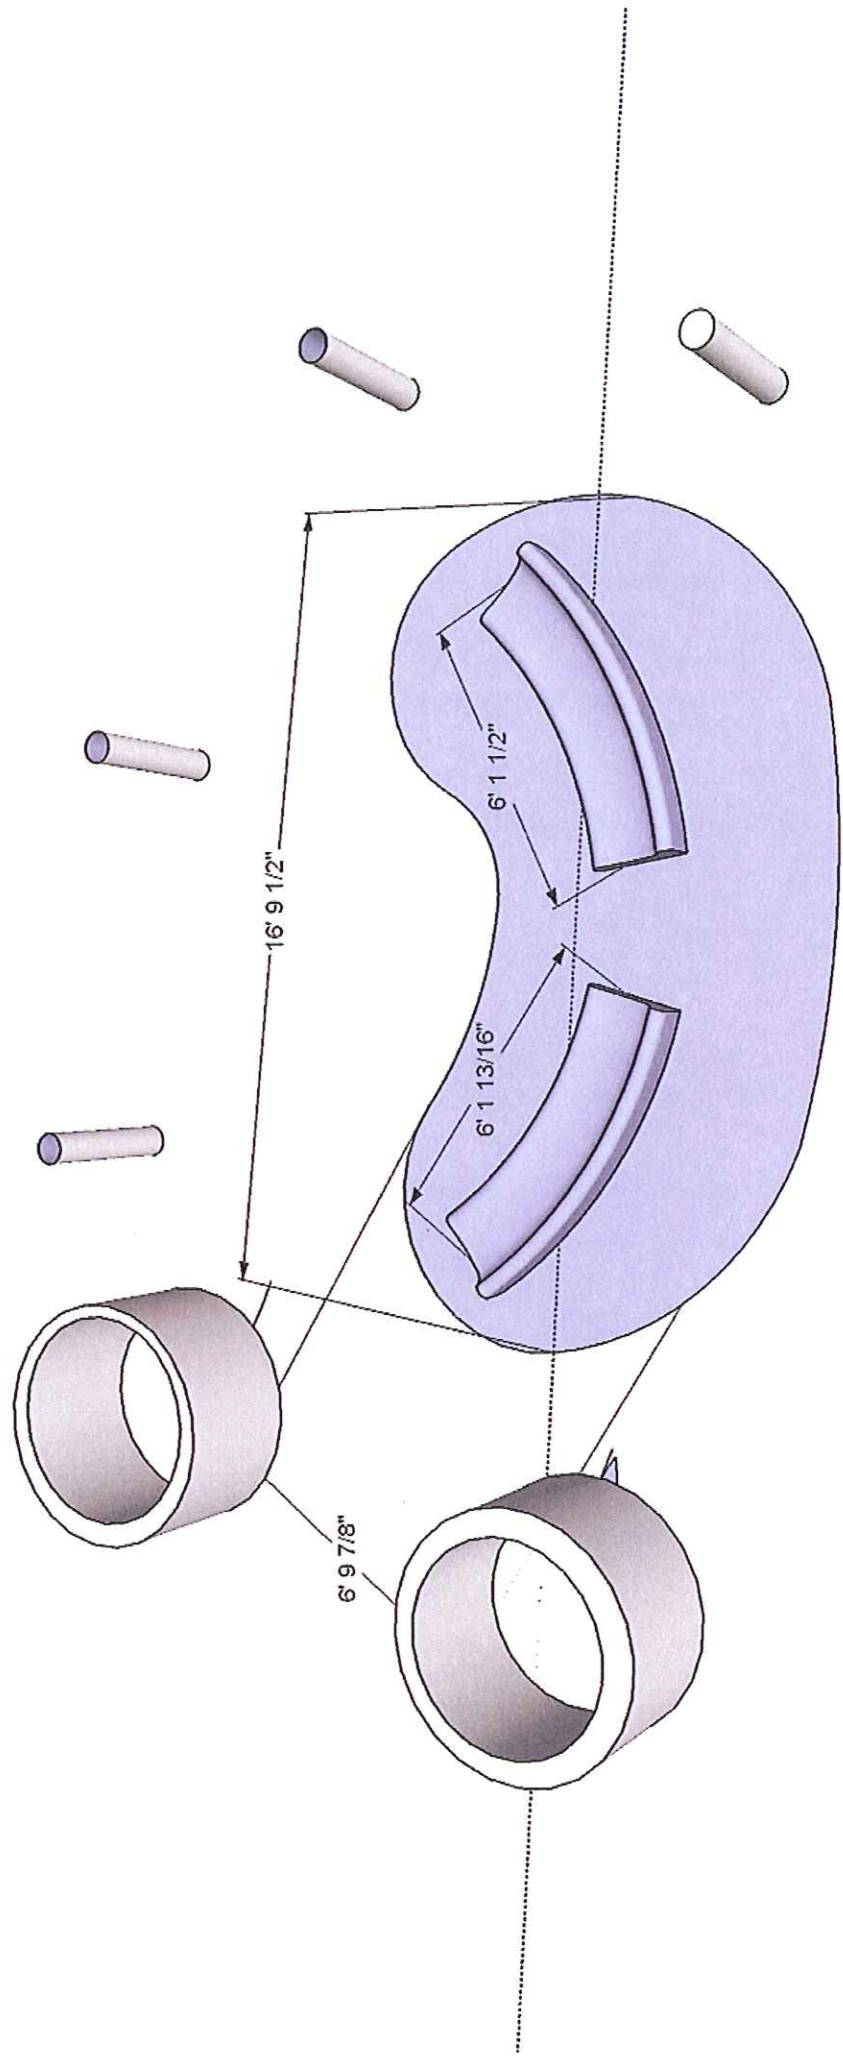

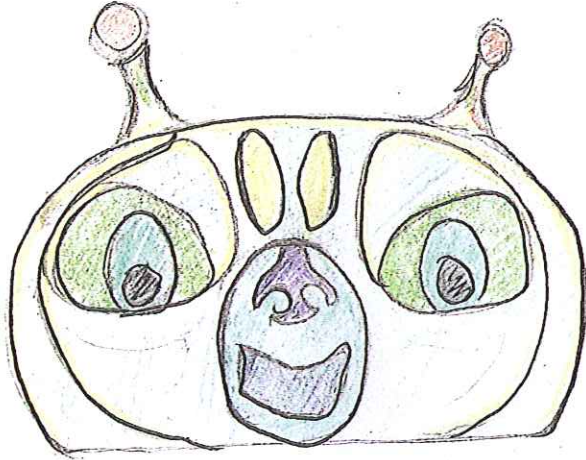

AD&F, LLC  
Artisan Design & Finishing, LLC

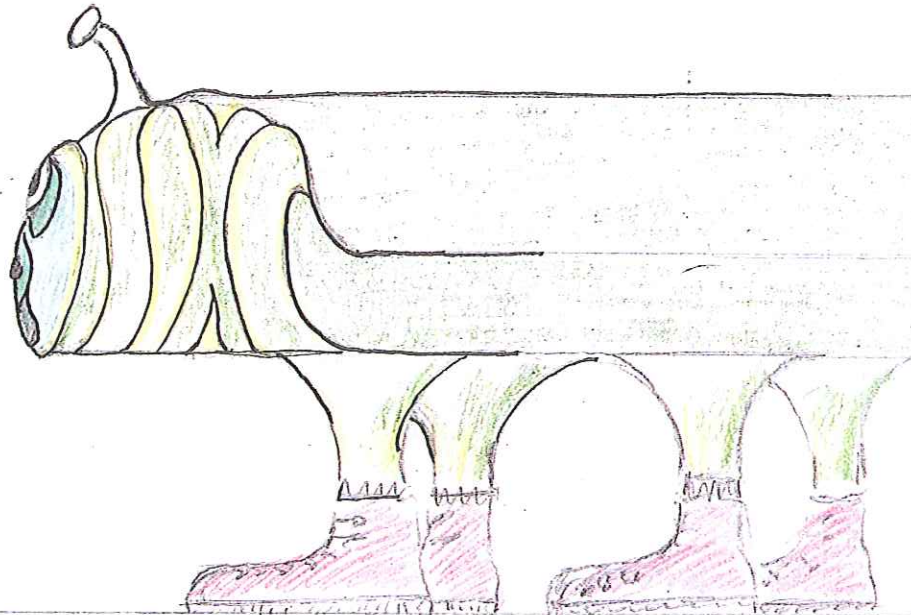

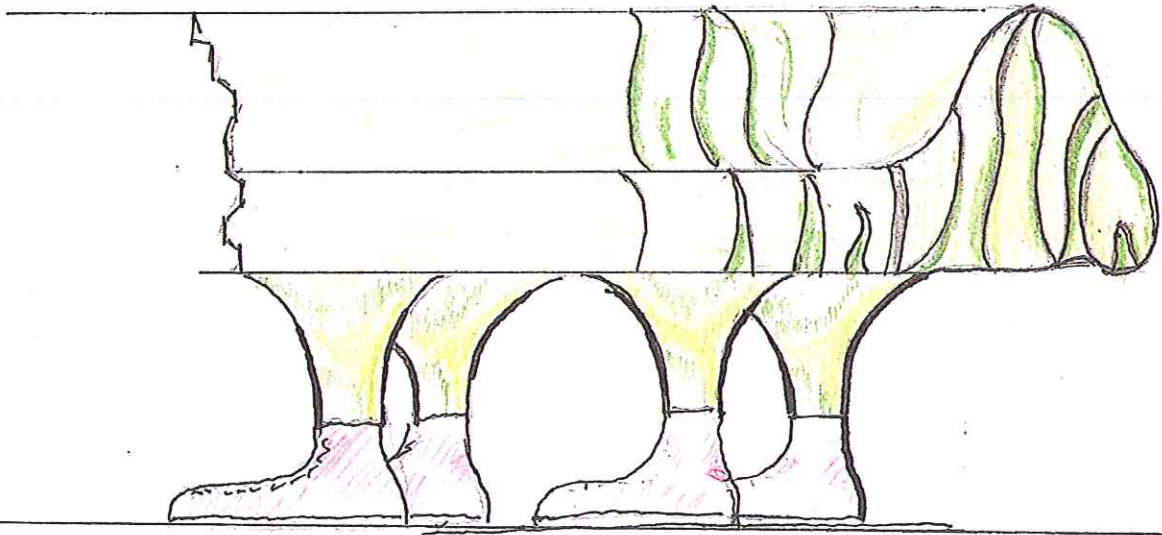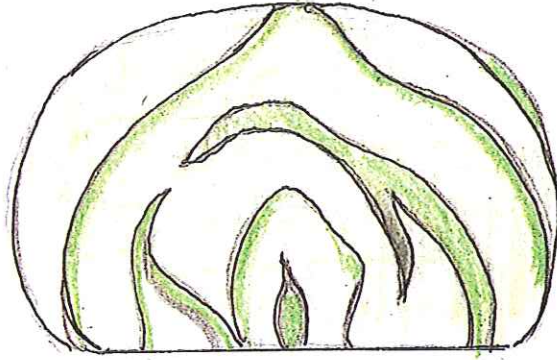

AD&F, LLC Artisan Design & Finishing

25

