



PROJECT NO: 5992-09-82	HWY: CTH M	COUNTY: DANE	PLAN AND PROFILE: CTH M (N. MAIN STREET NB)	SHEET	E
------------------------	------------	--------------	---	-------	----------

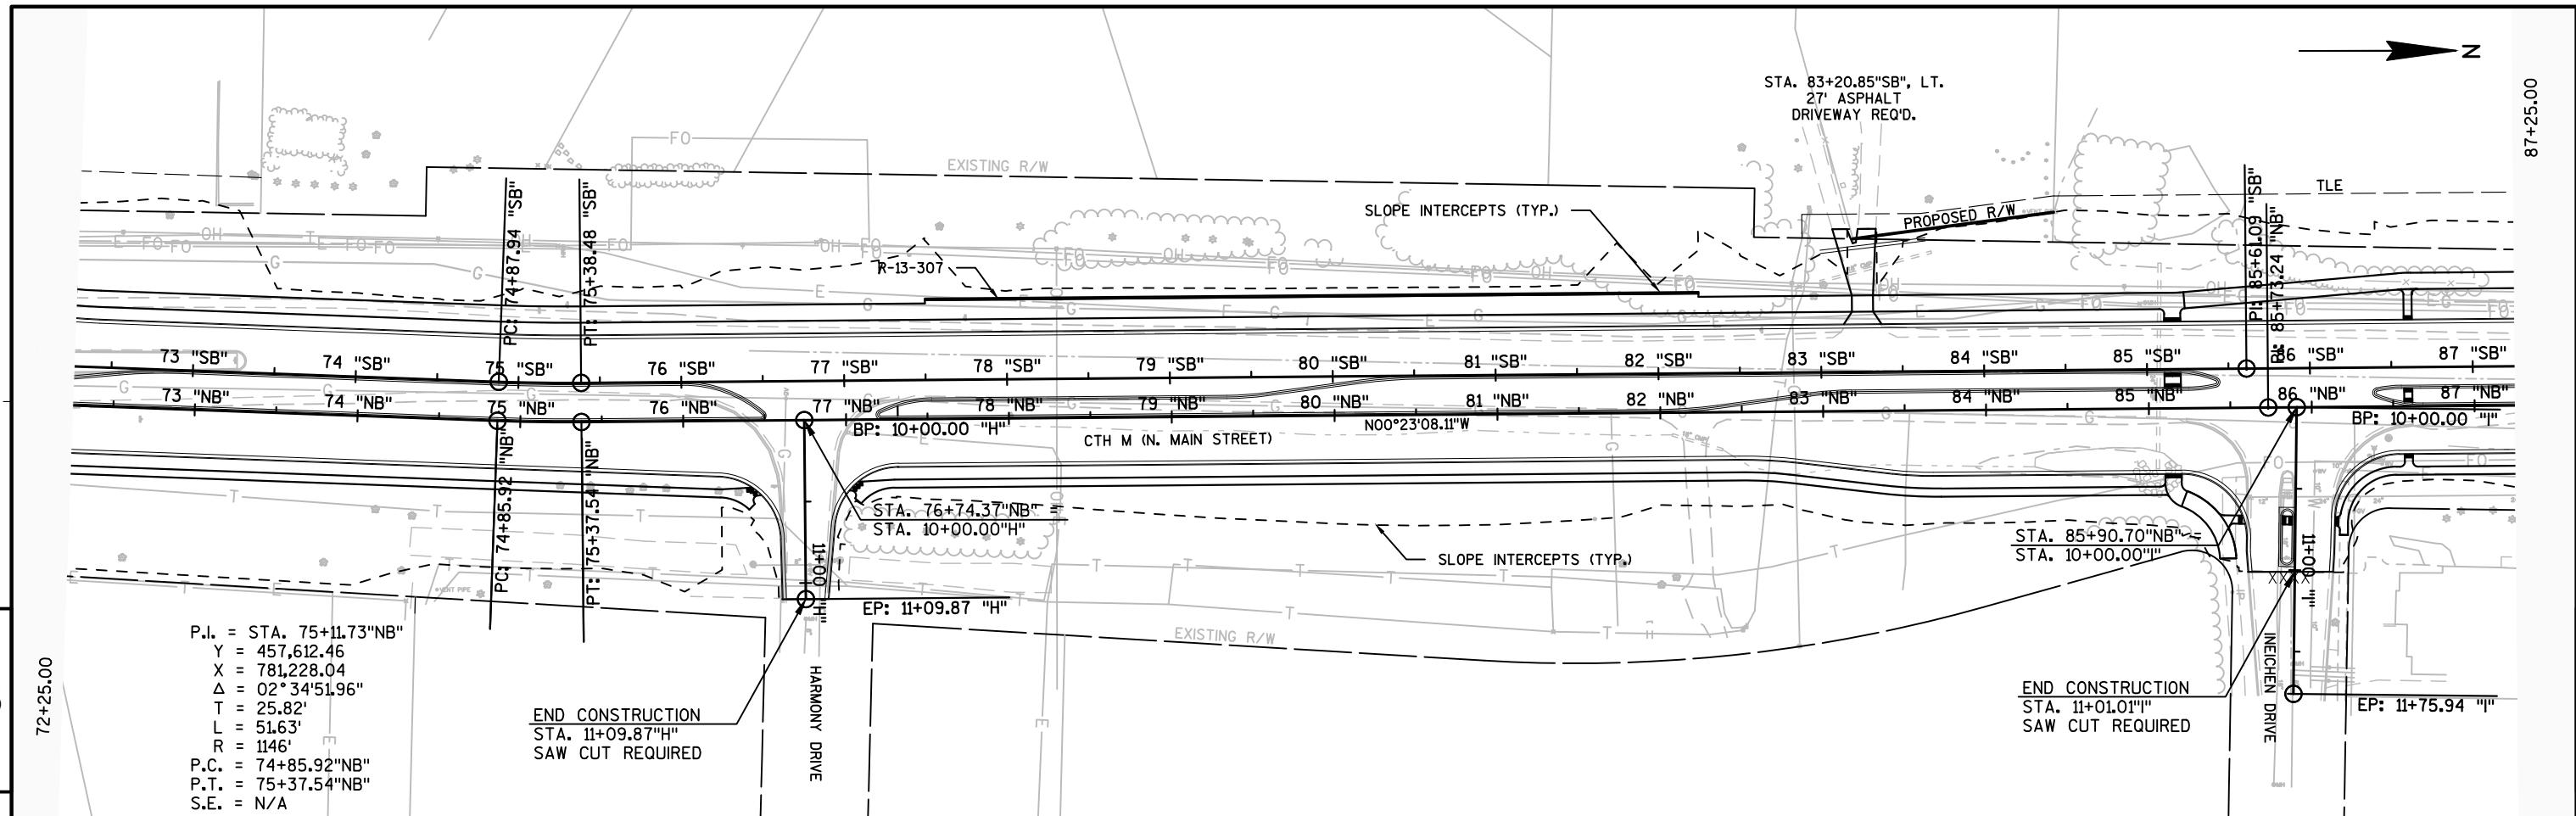



P.I. = STA. 75+11.73"NB"
 Y = 457,612.46
 X = 781,228.04
 $\Delta = 02^\circ 34' 51.96''$
 T = 25.82'
 L = 51.63'
 R = 1146'
 P.C. = 74+85.92"NB"
 P.T. = 75+37.54"NB"
 S.E. = N/A

END CONSTRUCTION
 STA. 11+09.87"H"
 SAW CUT REQUIRED

END CONSTRUCTION
 STA. 11+01.01"H"
 SAW CUT REQUIRED

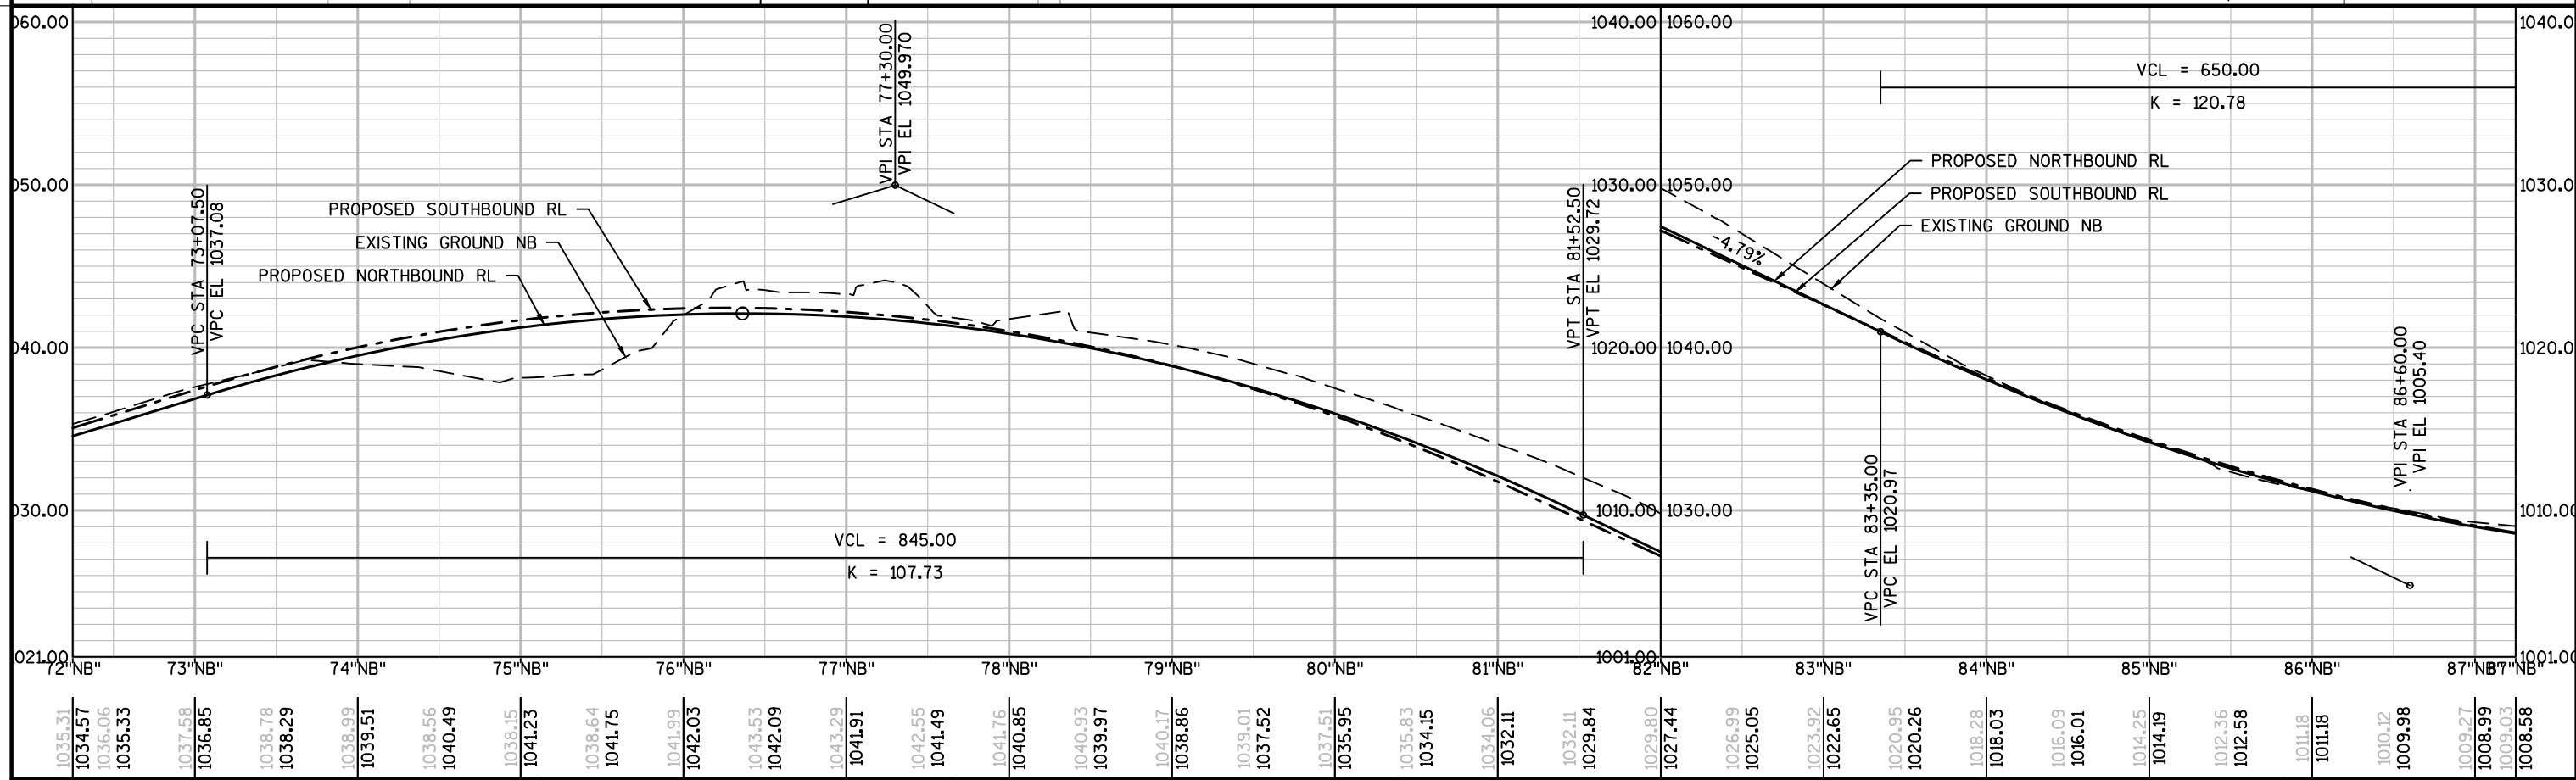


1035.31	1034.57	1036.06	1035.33	1037.58	1036.85	1038.78	1038.29	1038.99	1039.51	1038.56	1040.49	1038.15	1041.23	1038.64	1041.75	1041.99	1042.03	1043.53	1042.09	1043.29	1041.91	1042.55	1041.49	1041.76	1040.85	1040.93	1039.97	1040.17	1038.86	1039.01	1037.52	1037.51	1035.95	1035.83	1034.15	1034.06	1032.11	1032.11	1029.84	1029.80	1027.44	1026.99	1025.05	1023.92	1022.65	1020.95	1020.26	1018.28	1018.03	1016.09	1016.01	1014.25	1014.19	1012.36	1012.58	1011.18	1011.18	1010.12	1009.98	1009.27	1008.99	1009.03	1008.58
---------	---------	

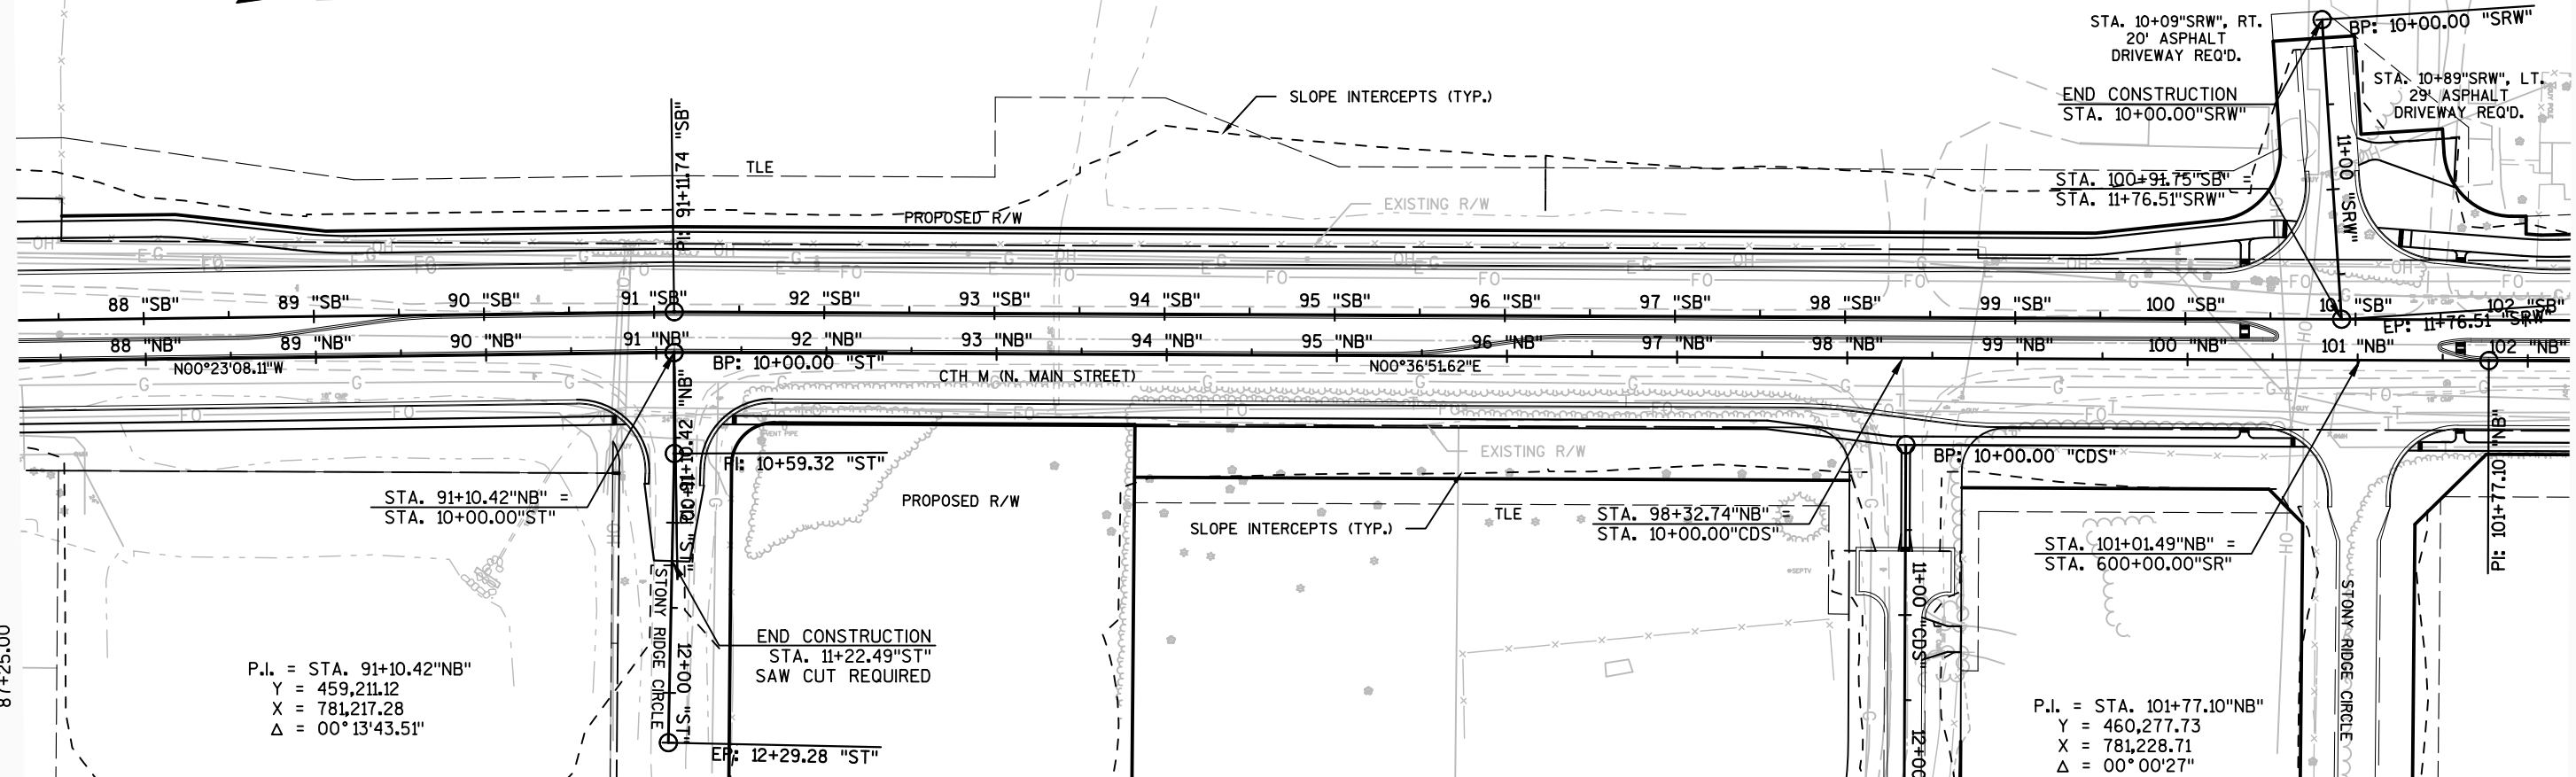
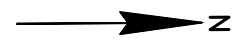


P.I. = STA. 91+10.42"NB"
 Y = 459,211.12
 X = 781,217.28
 $\Delta = 00^\circ 13' 43.51''$


P.I. = STA. 101+77.10"NB"
 Y = 460,277.73
 X = 781,228.71
 $\Delta = 00^\circ 00' 27''$

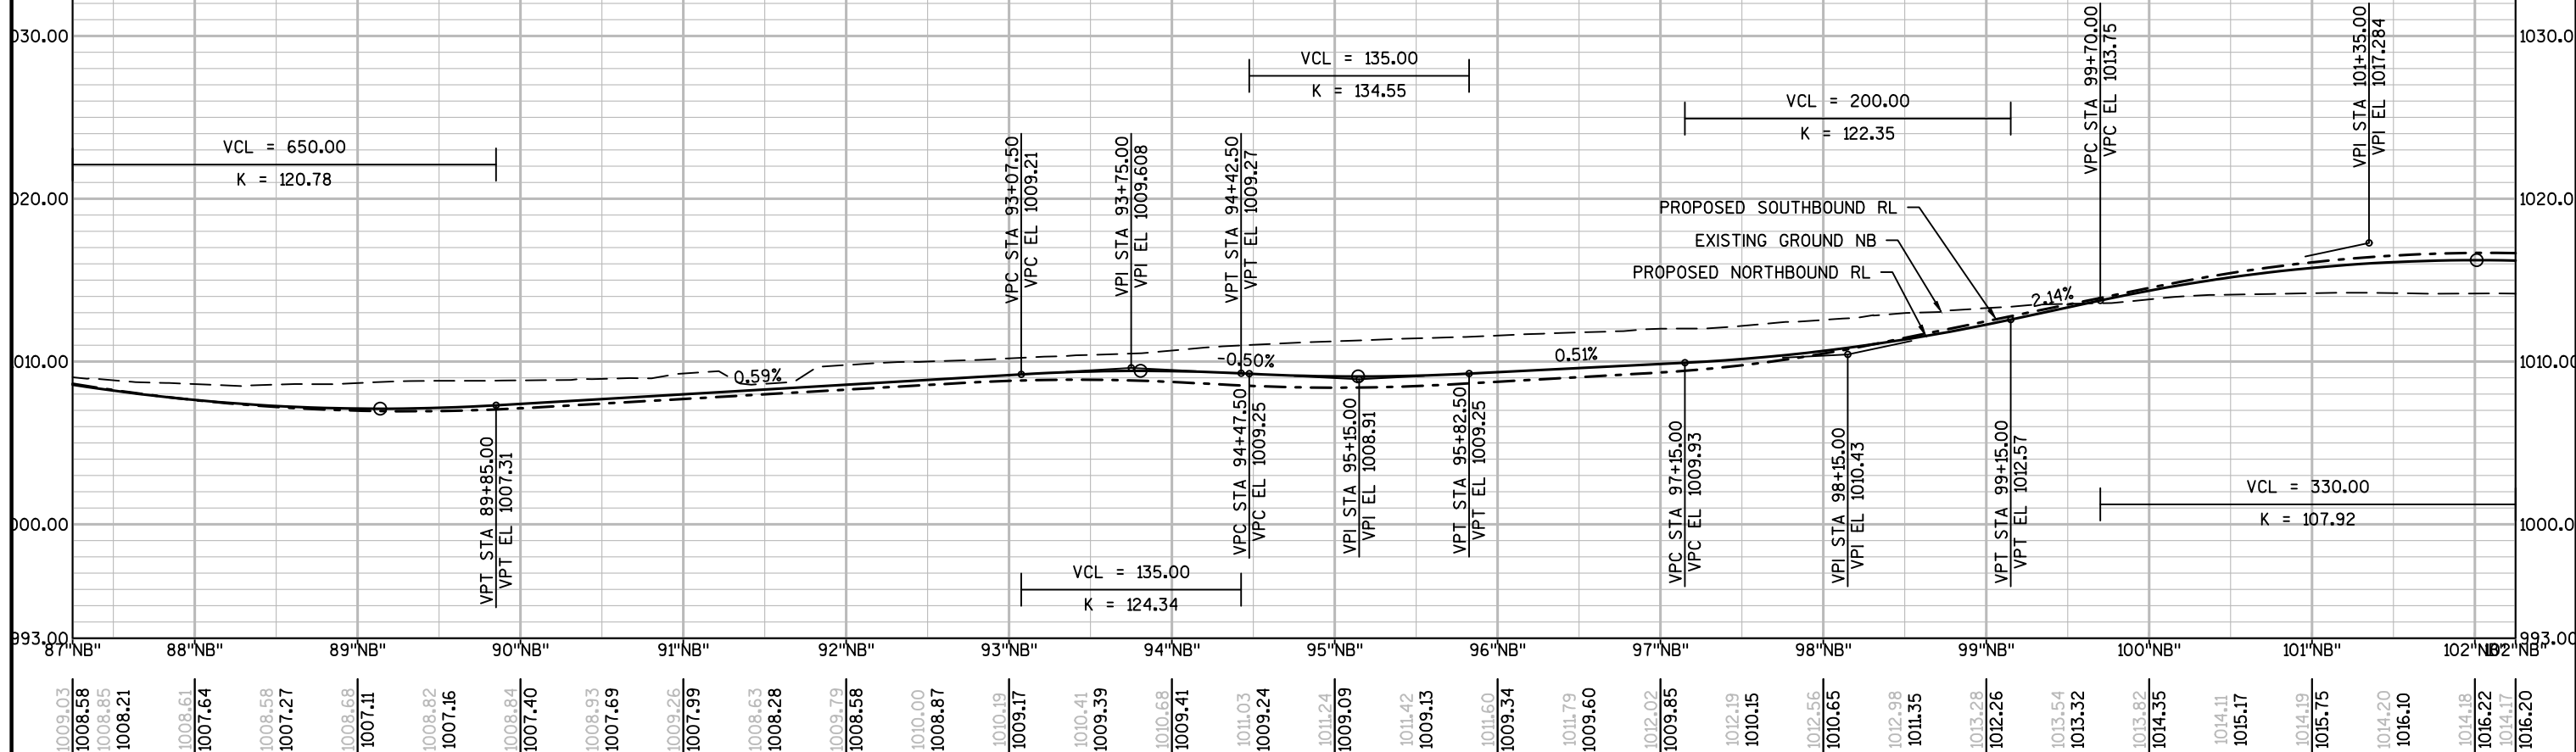

1009.03	1008.58	1008.85	1008.21	1008.61	1007.64	1008.58	1007.27	1008.68	1007.11	1008.82	1007.16	1008.84	1007.40	1008.93	1007.69	1009.26	1007.99	1008.63	1008.28	1009.79	1008.58	1010.00	1008.87	1010.19	1009.17	1010.41	1009.39	1010.68	1009.41	1011.03	1009.24	1011.24	1009.09	1011.42	1009.13	1011.60	1009.34	1011.79	1009.60	1012.02	1009.85	1012.19	1010.15	1012.56	1010.65	1012.98	1011.35	1013.28	1012.26	1013.54	1013.32	1013.82	1014.35	1014.11	1015.17	1014.19	1015.75	1014.20	1016.10	1014.18	1016.22	1014.17	1016.20
---------	---------	

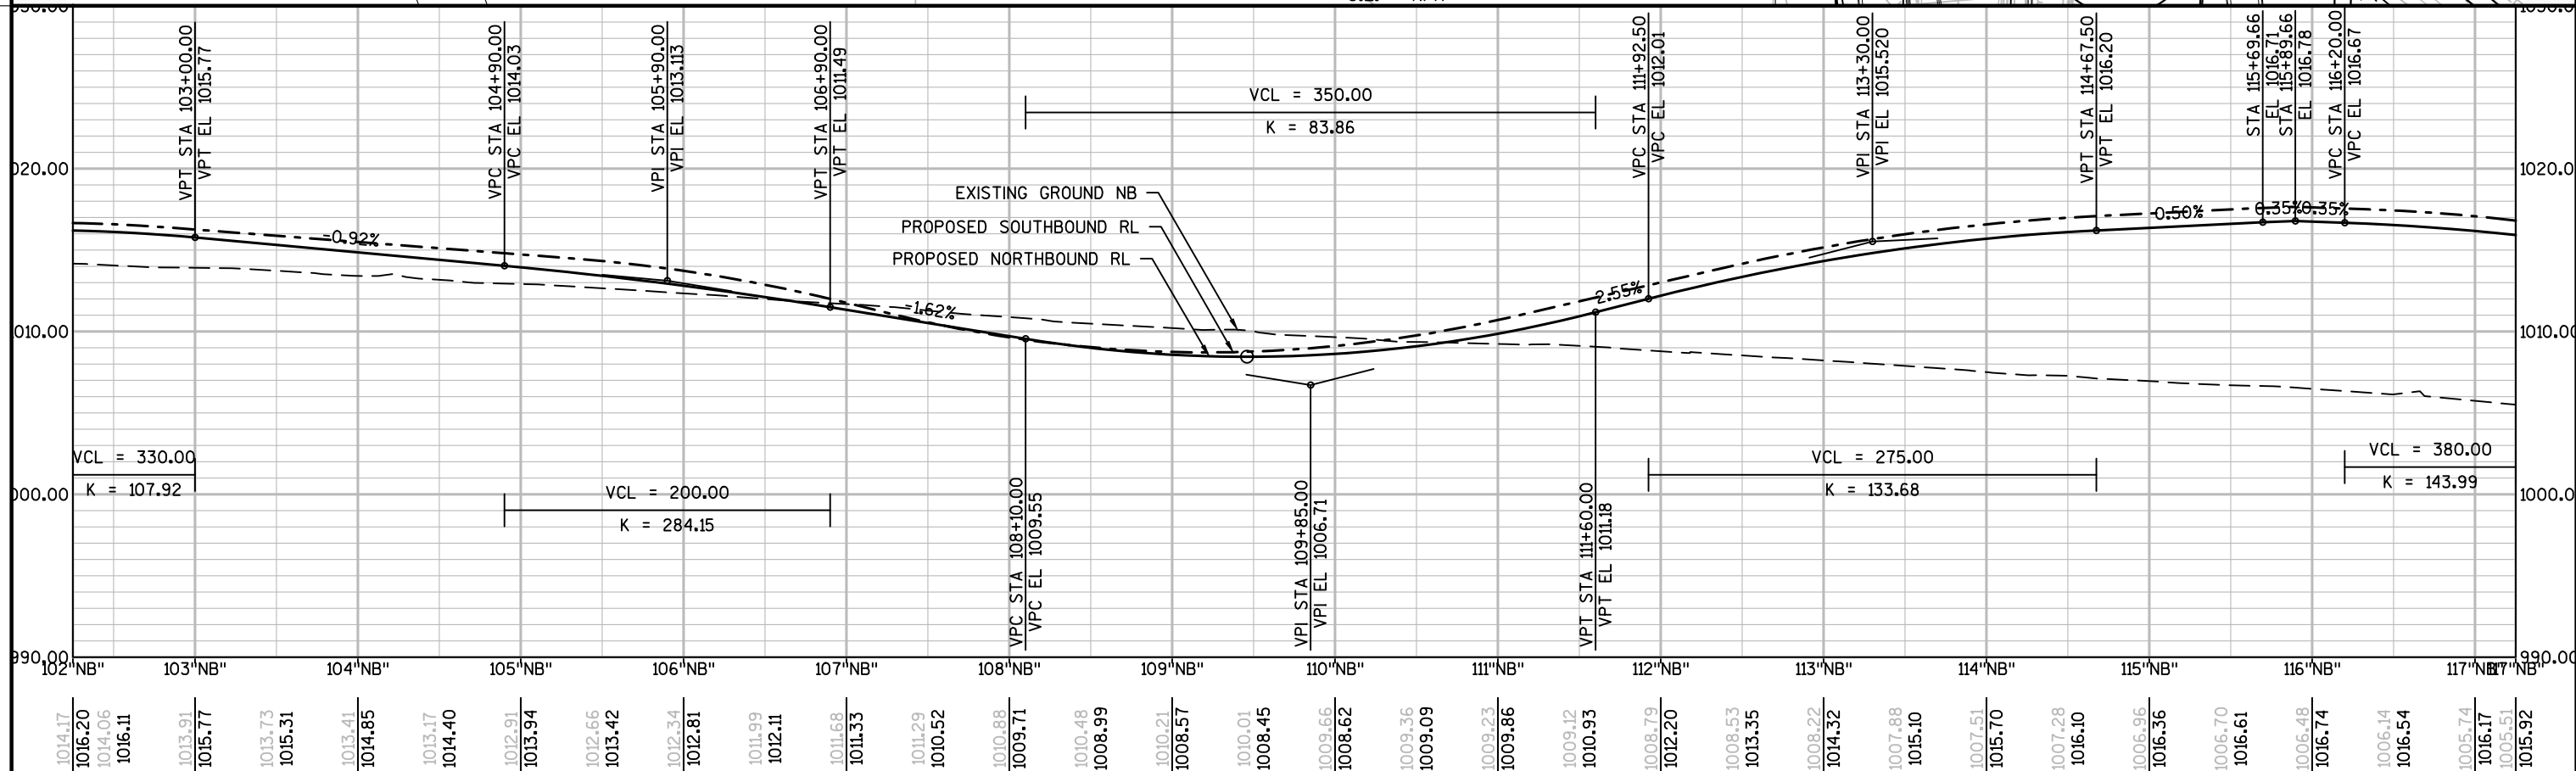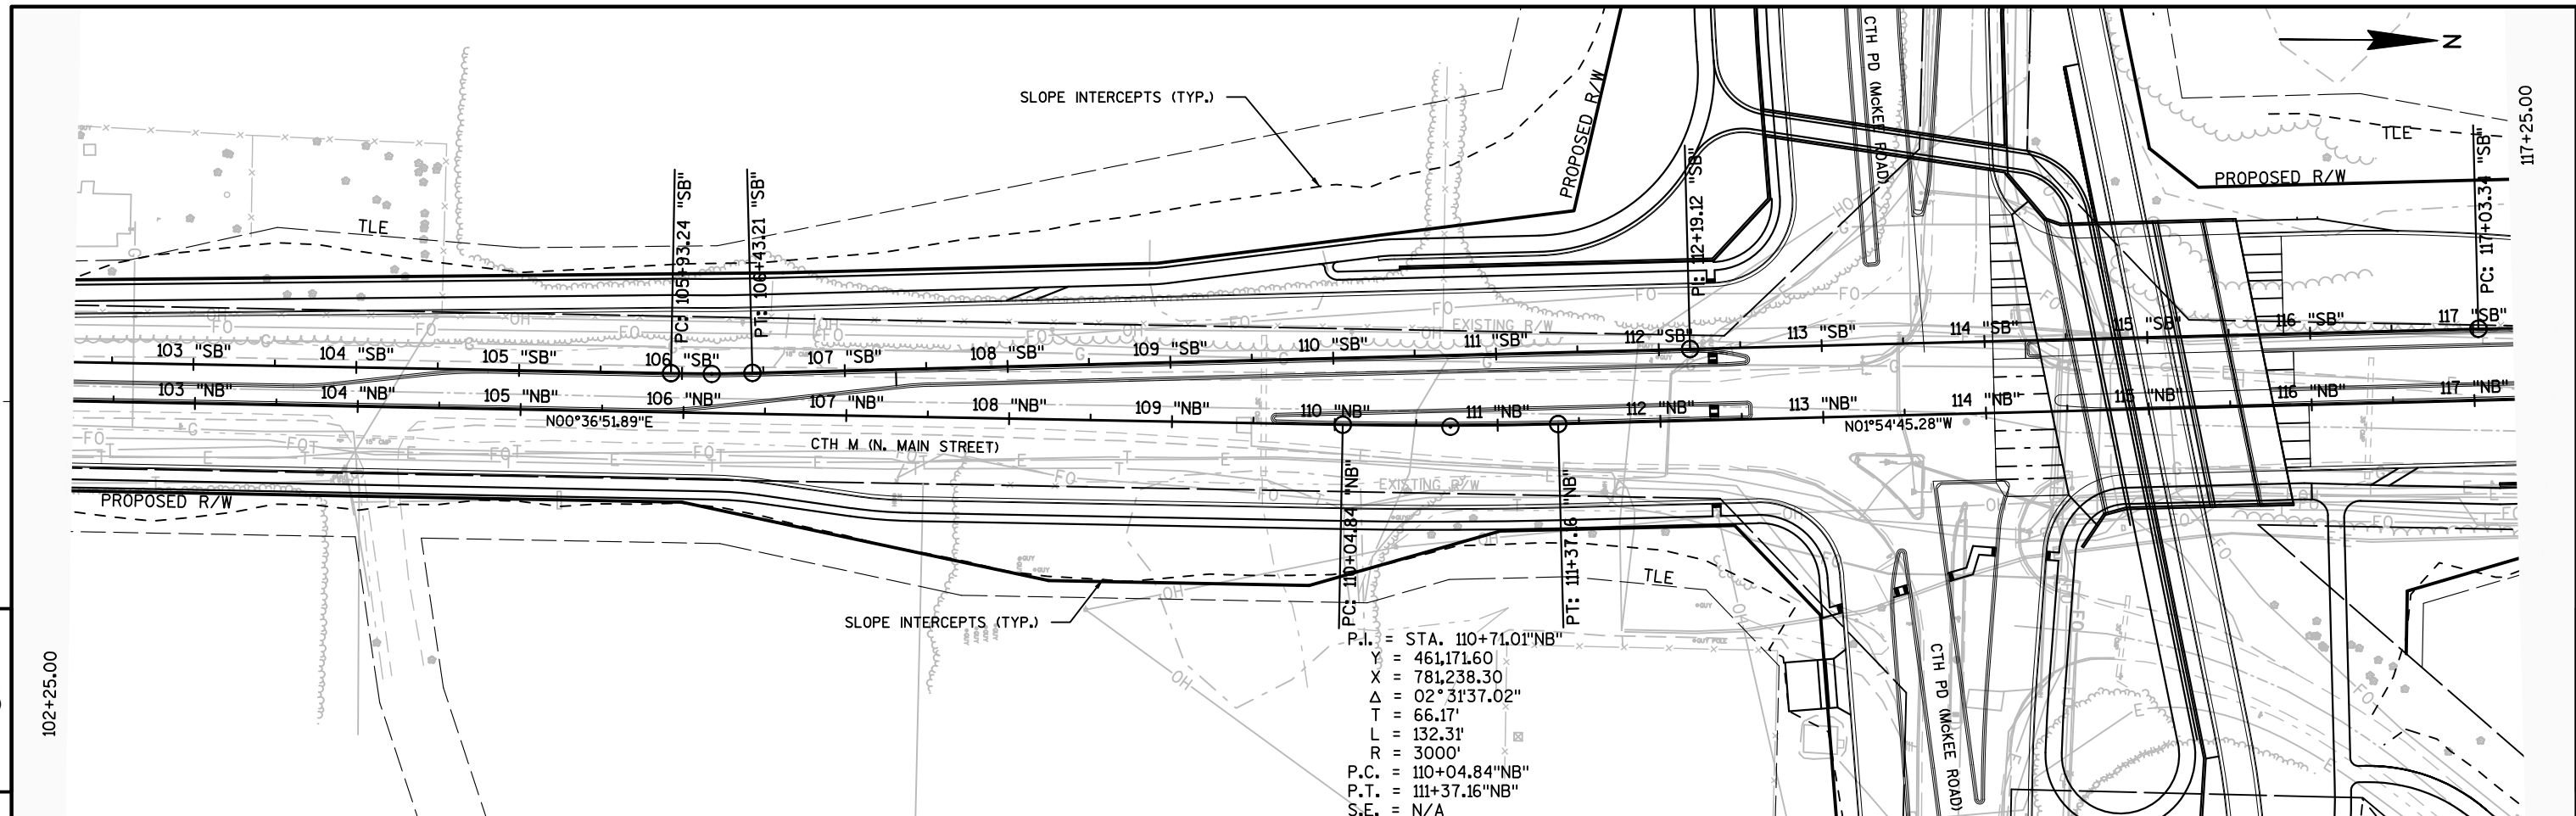


1014.17	1016.20	1014.06	1016.11	1013.91	1015.77	1013.73	1015.31	1013.41	1014.85	1013.17	1014.40	1012.91	1013.94	1012.66	1013.42	1012.34	1012.81	1011.99	1012.11	1011.68	1011.33	1011.29	1010.52	1010.88	1009.71	1010.48	1008.99	1010.21	1008.57	1010.01	1008.45	1009.66	1008.62	1009.36	1009.09	1009.23	1009.86	1009.12	1010.93	1008.79	1012.20	1008.53	1013.35	1008.22	1014.32	1007.88	1015.10	1007.51	1015.70	1007.28	1016.10	1006.96	1016.36	1006.70	1016.61	1006.48	1016.74	1006.14	1016.54	1005.74	1016.17	1005.51	1015.92
---------	---------	

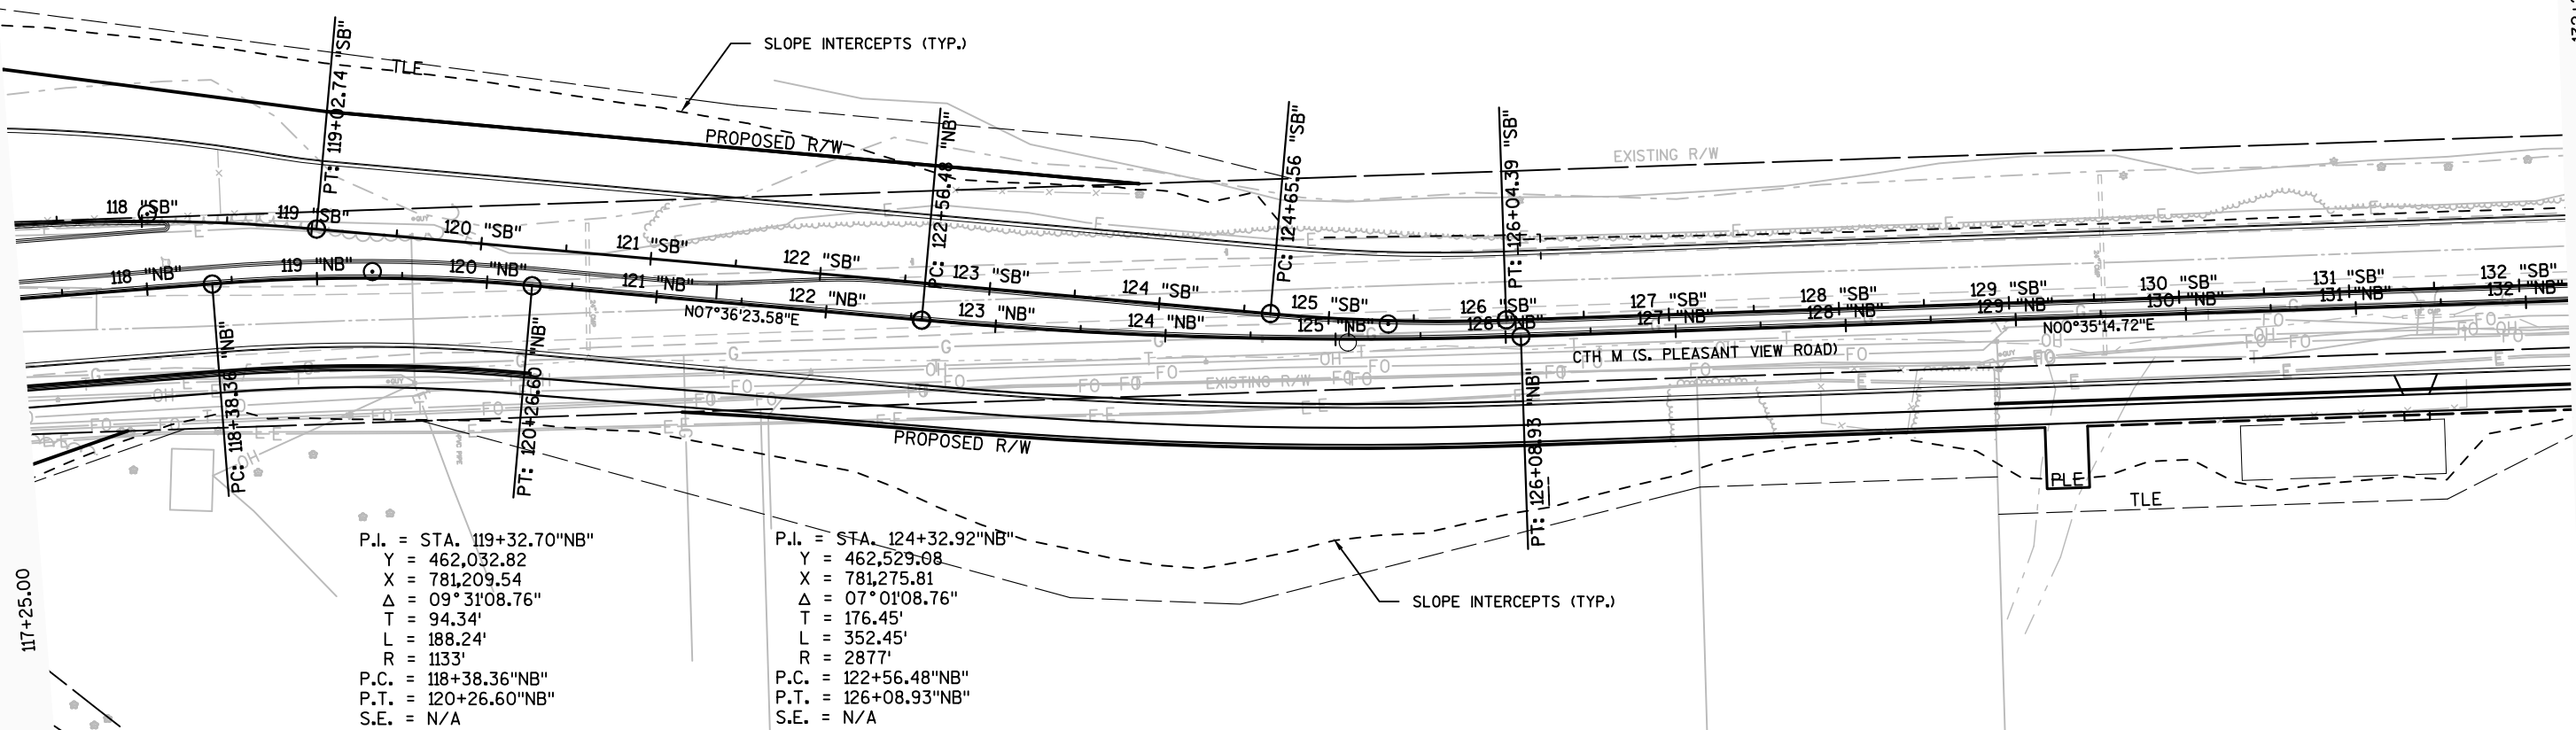



P.I. = STA. 119+32.70"NB"
 Y = 462,032.82
 X = 781,209.54
 Δ = 09° 31'08.76"
 T = 94.34'
 L = 188.24'
 R = 1133'
 P.C. = 118+38.36"NB"
 P.T. = 120+26.60"NB"
 S.E. = N/A

P.I. = STA. 124+32.92"NB"
 Y = 462,529.08
 X = 781,275.81
 Δ = 07° 01'08.76"
 T = 176.45'
 L = 352.45'
 R = 2877'
 P.C. = 122+56.48"NB"
 P.T. = 126+08.93"NB"
 S.E. = N/A

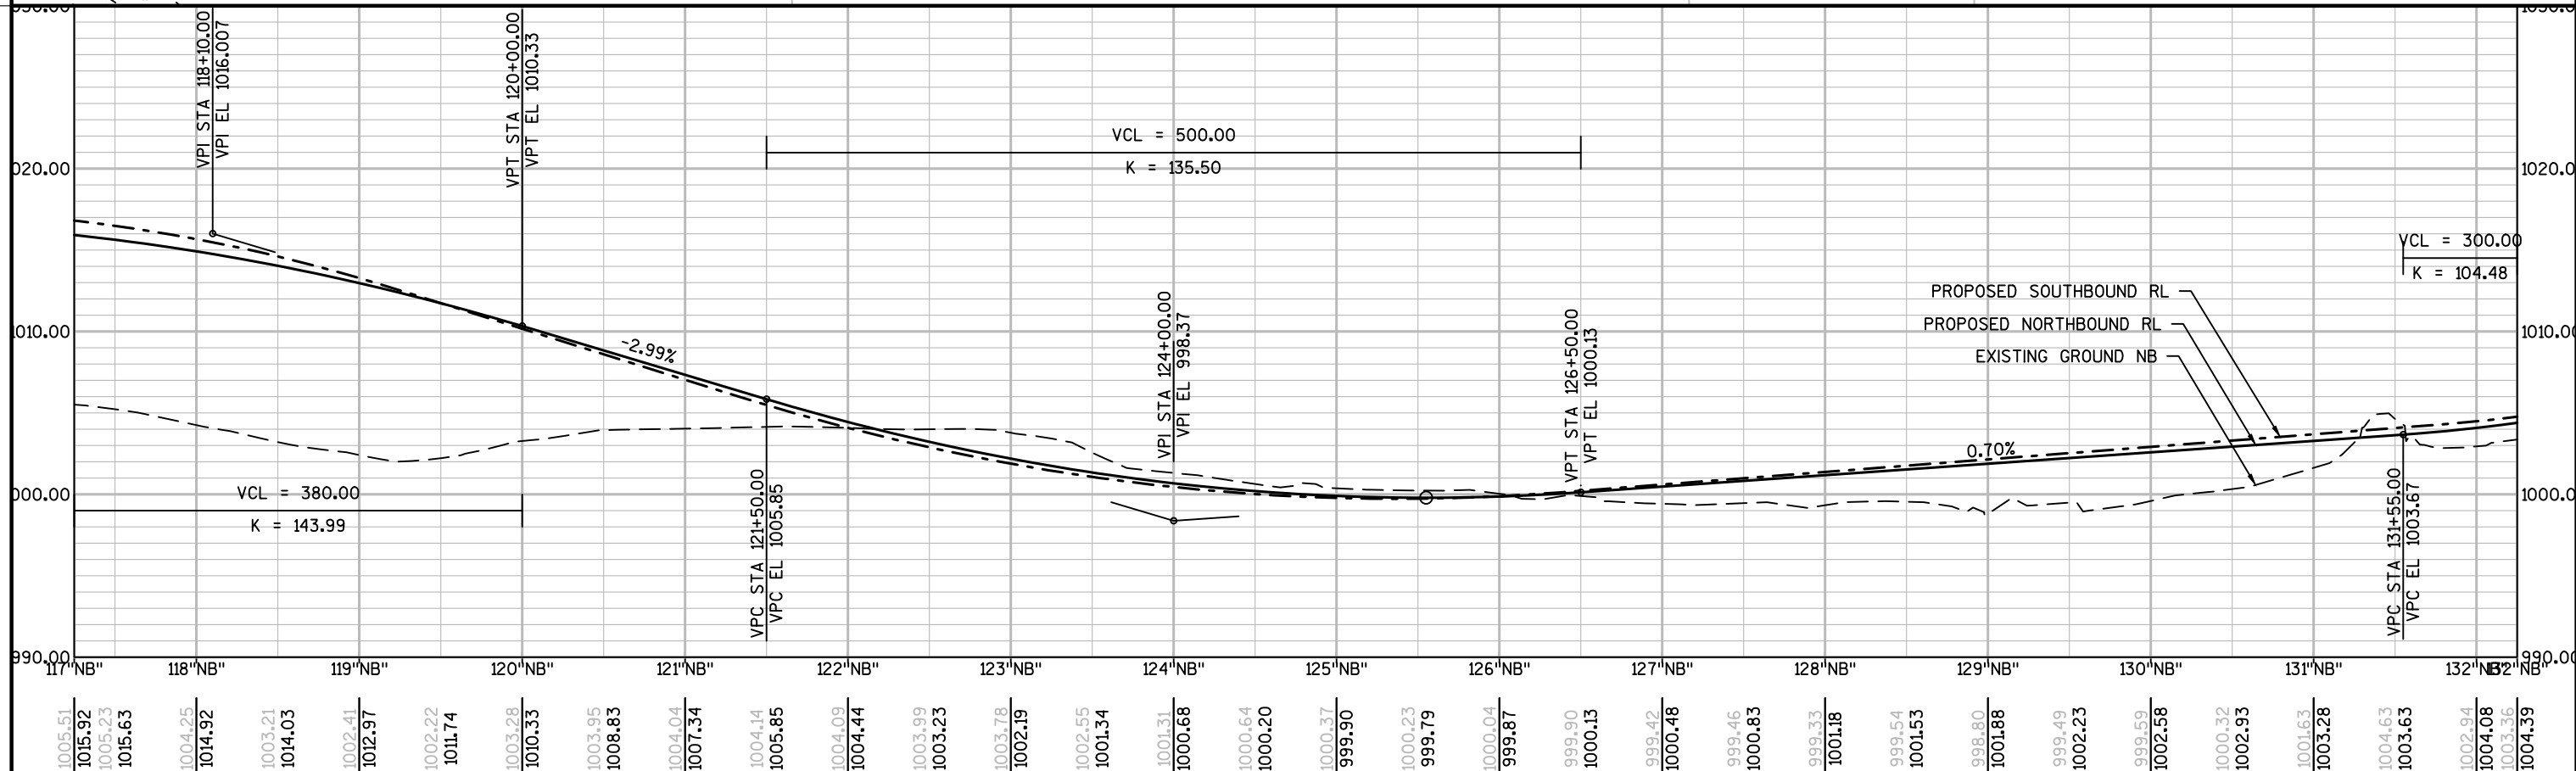


1005.51	1004.25	1003.21	1002.41	1003.28	1004.14	1004.09	1003.78	1002.55	1001.31	1000.64	1000.37	999.90	1000.23	1000.04	999.42	999.33	999.54	998.80	999.49	999.59	1002.58	1000.32	1001.63	1004.63	1002.94	1004.08	1003.36	1004.39
1015.92	1014.92	1014.03	1012.97	1010.33	1005.85	1004.44	1002.19	1001.34	1000.68	1000.20	999.87	999.90	999.79	999.87	1000.48	1001.18	1001.53	1001.88	1000.83	1002.23	1002.58	1002.93	1003.28	1003.63	1003.94	1004.08	1003.36	1004.39
1015.63	1014.92	1014.03	1012.97	1010.33	1005.85	1004.44	1002.19	1001.34	1000.68	1000.20	999.87	999.90	999.79	999.87	1000.48	1001.18	1001.53	1001.88	1000.83	1002.23	1002.58	1002.93	1003.28	1003.63	1003.94	1004.08	1003.36	1004.39

PROJECT NO: 5992-09-85 HWY: CTH M COUNTY: DANE PLAN AND PROFILE: CTH M (S. PLEASANT VIEW ROAD NB) SHEET **E**

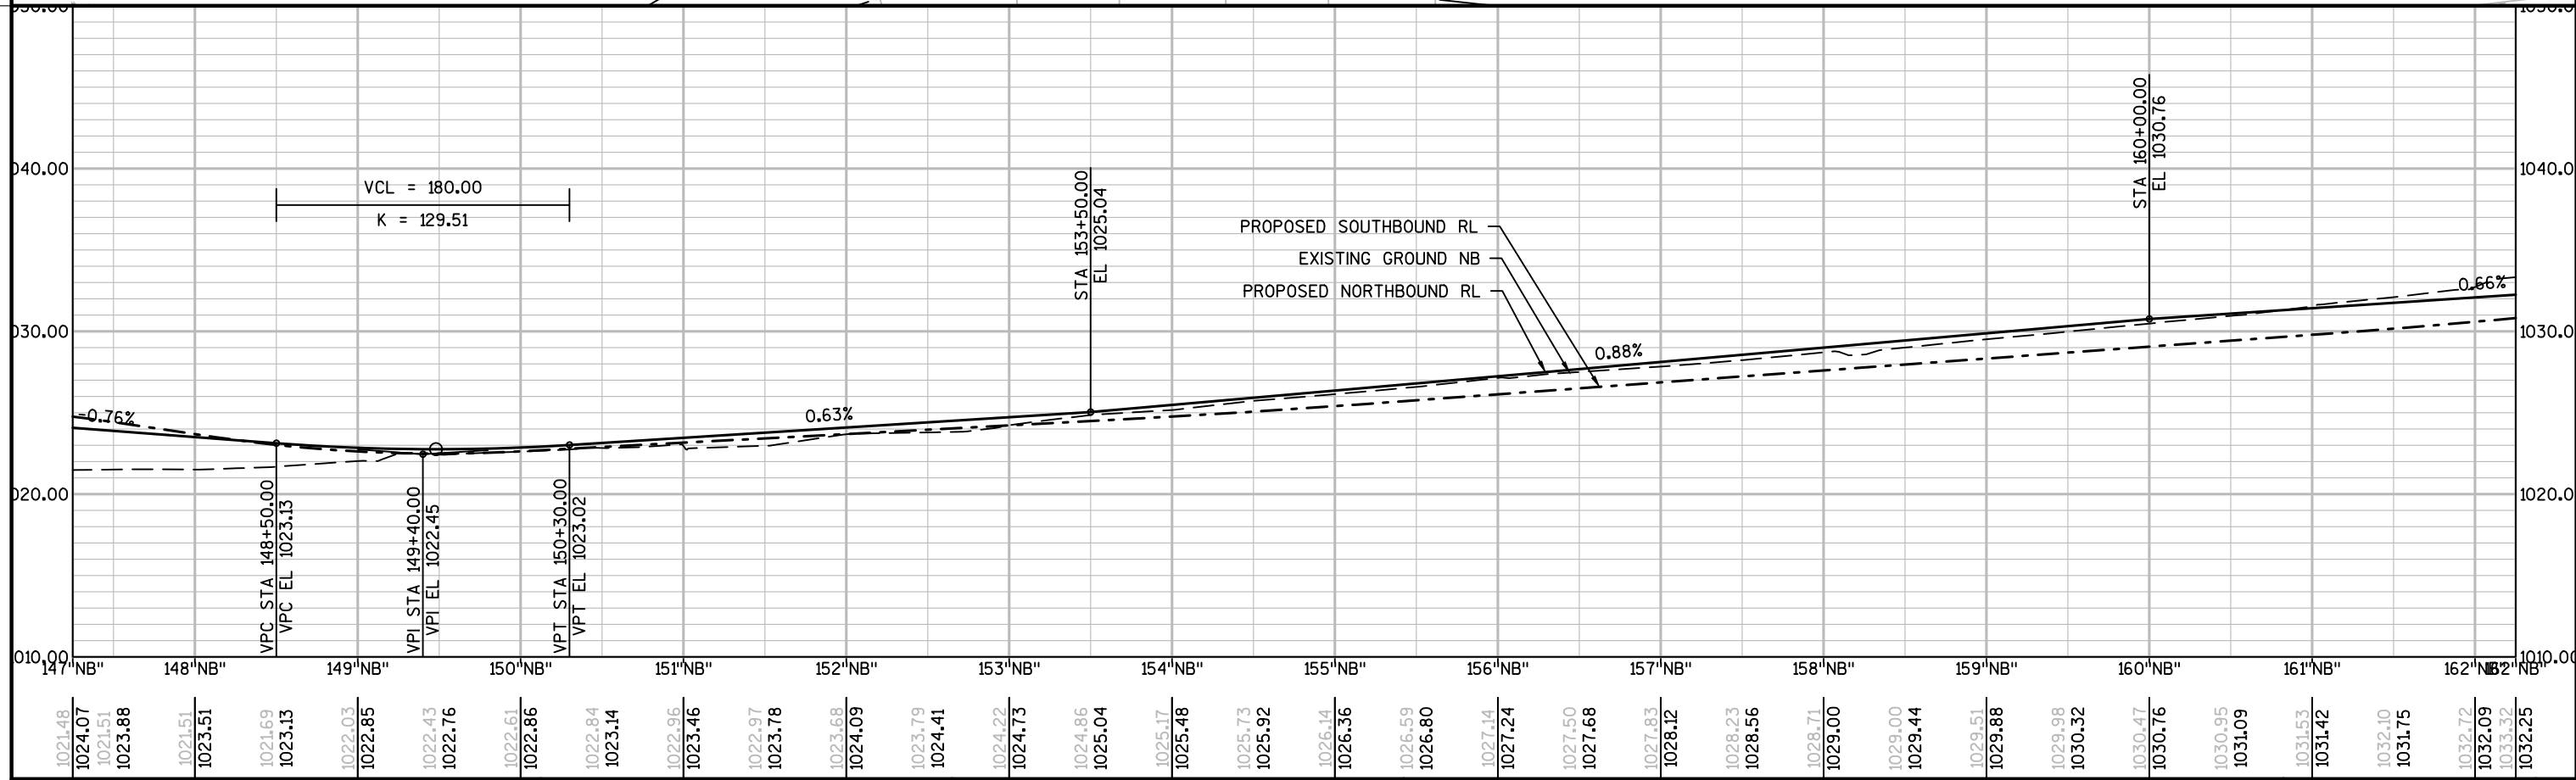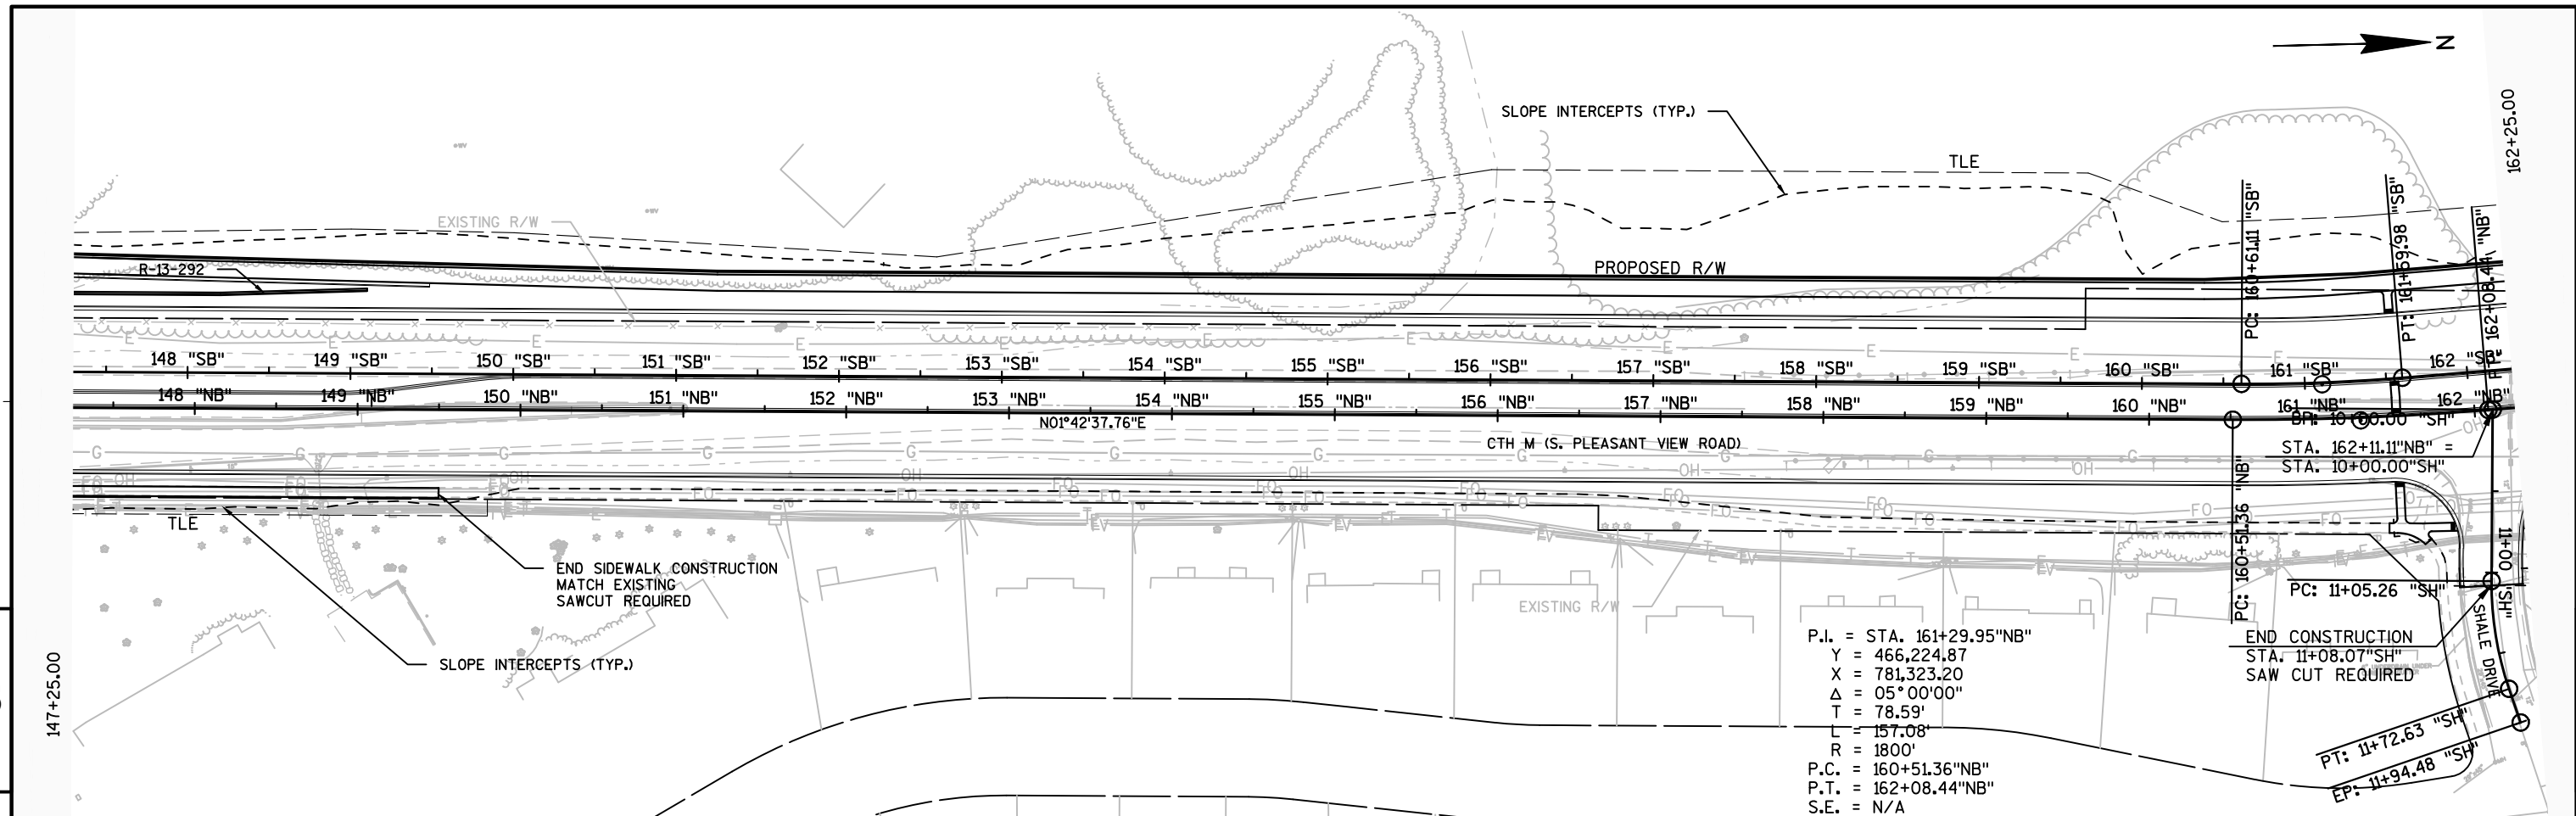


PROJECT NO: 5992-09-85 HWY: CTH M COUNTY: DANE PLAN AND PROFILE: CTH M (S. PLEASANT VIEW ROAD NB) SHEET **E**

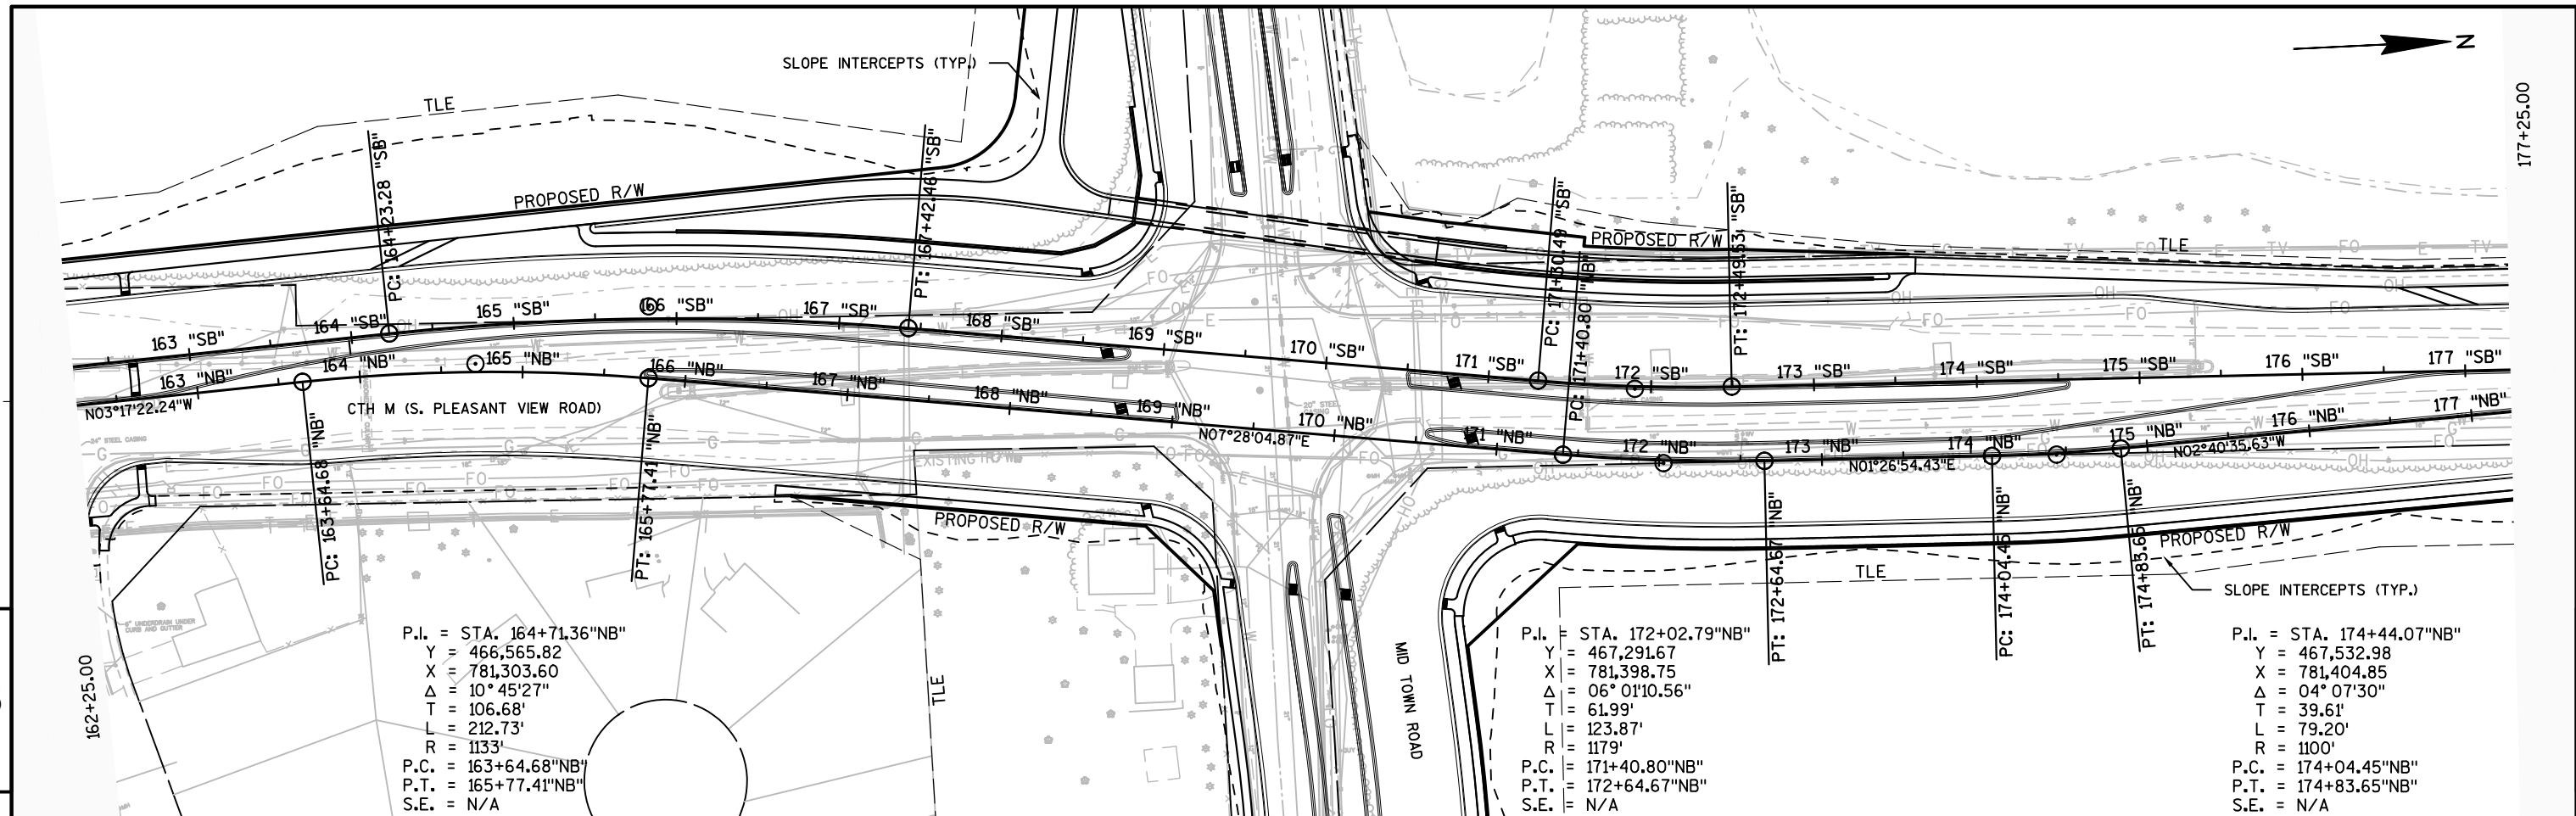


P.I. = STA. 164+71.36"NB"
 Y = 466,565.82
 X = 781,303.60
 $\Delta = 10^\circ 45' 27''$
 T = 106.68'
 L = 212.73'
 R = 1133'
 P.C. = 163+64.68"NB"
 P.T. = 165+77.41"NB"
 S.E. = N/A

P.I. = STA. 172+02.79"NB"
 Y = 467,291.67
 X = 781,398.75
 $\Delta = 06^\circ 01' 10.56''$
 T = 61.99'
 L = 123.87'
 R = 1179'
 P.C. = 171+40.80"NB"
 P.T. = 172+64.67"NB"
 S.E. = N/A

P.I. = STA. 174+44.07"NB"
 Y = 467,532.98
 X = 781,404.85
 $\Delta = 04^\circ 07' 30''$
 T = 39.61'
 L = 79.20'
 R = 1100'
 P.C. = 174+04.45"NB"
 P.T. = 174+83.65"NB"
 S.E. = N/A

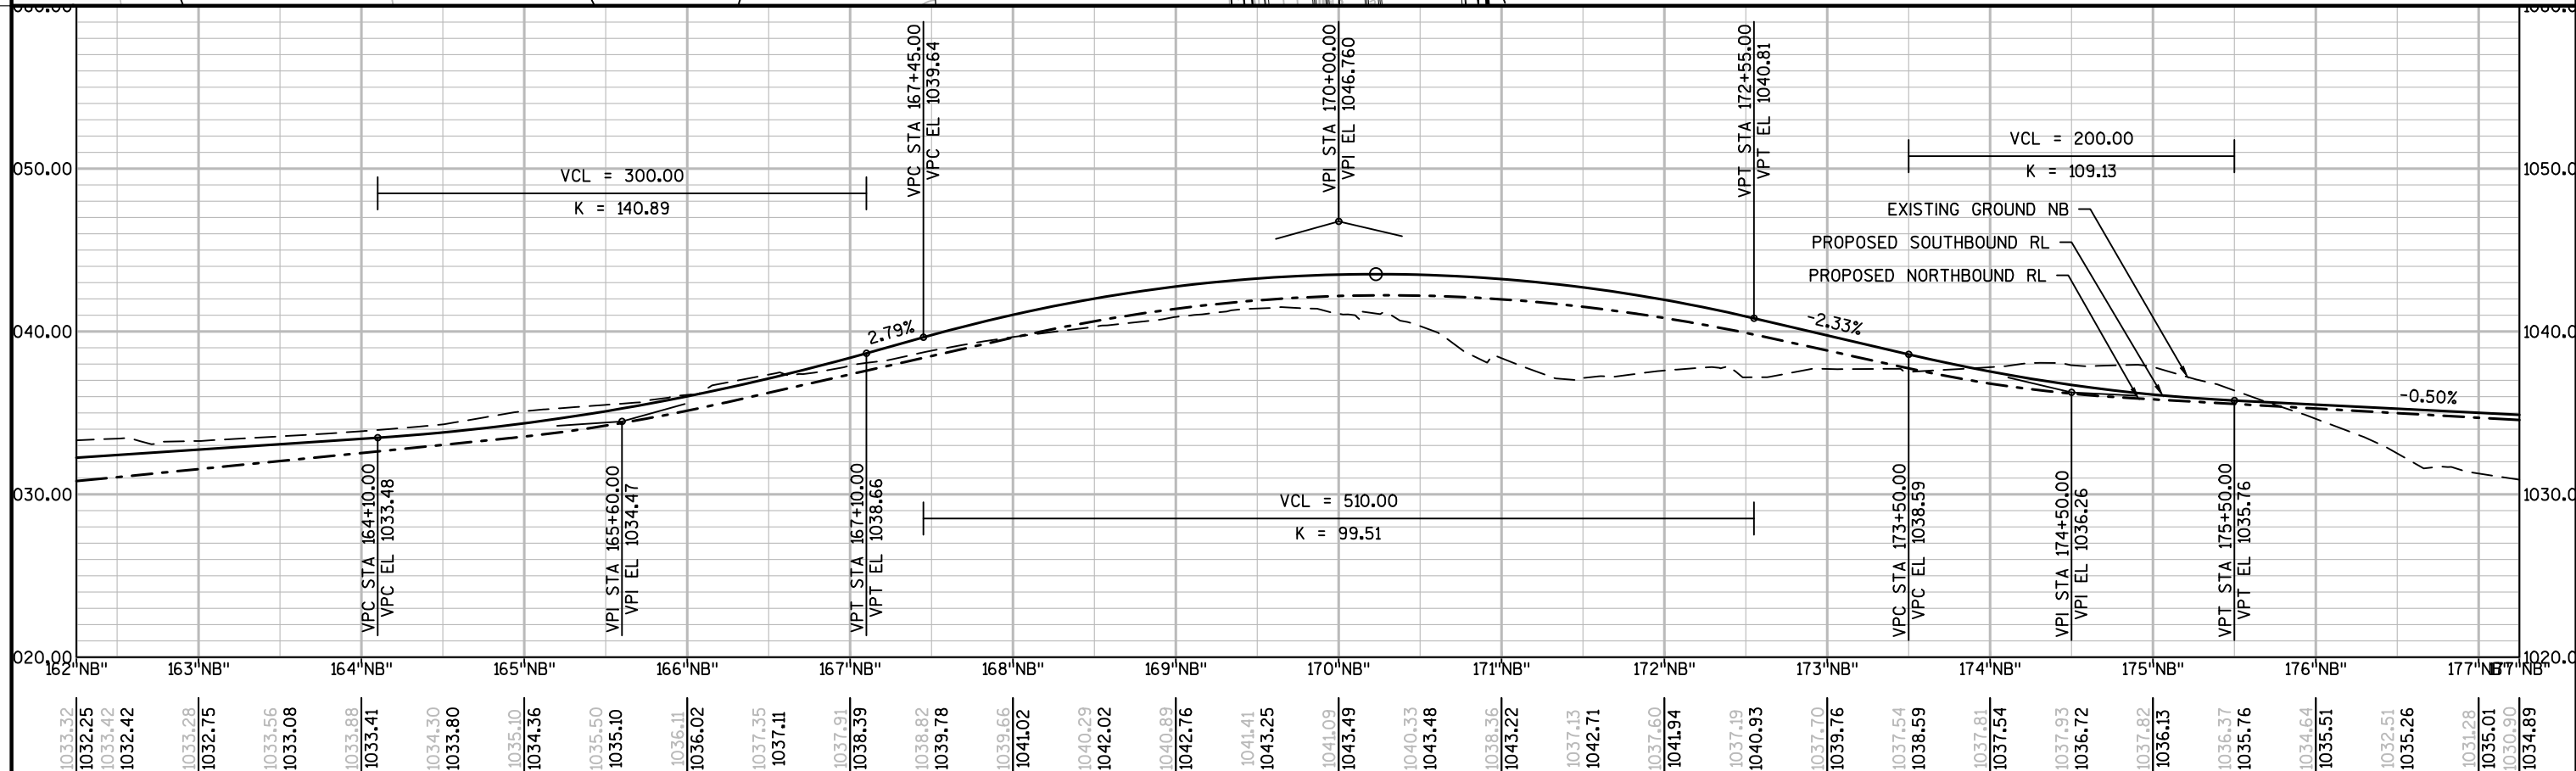


1033.32	1032.25	1033.42	1032.42	1033.28	1032.75	1033.56	1033.08	1033.88	1033.41	1034.30	1033.80	1035.10	1034.36	1035.50	1035.10	1036.41	1036.02	1037.35	1037.11	1037.91	1038.39	1038.82	1039.78	1039.66	1041.02	1040.29	1042.02	1040.89	1042.76	1041.41	1043.25	1041.09	1043.49	1040.33	1043.48	1038.36	1043.22	1037.13	1042.71	1037.60	1041.94	1037.19	1040.93	1037.70	1039.76	1037.54	1038.59	1037.81	1037.54	1037.93	1036.72	1037.82	1036.13	1036.37	1035.76	1034.64	1035.51	1032.51	1035.26	1031.28	1035.01	1030.90	1034.89
---------	---------	


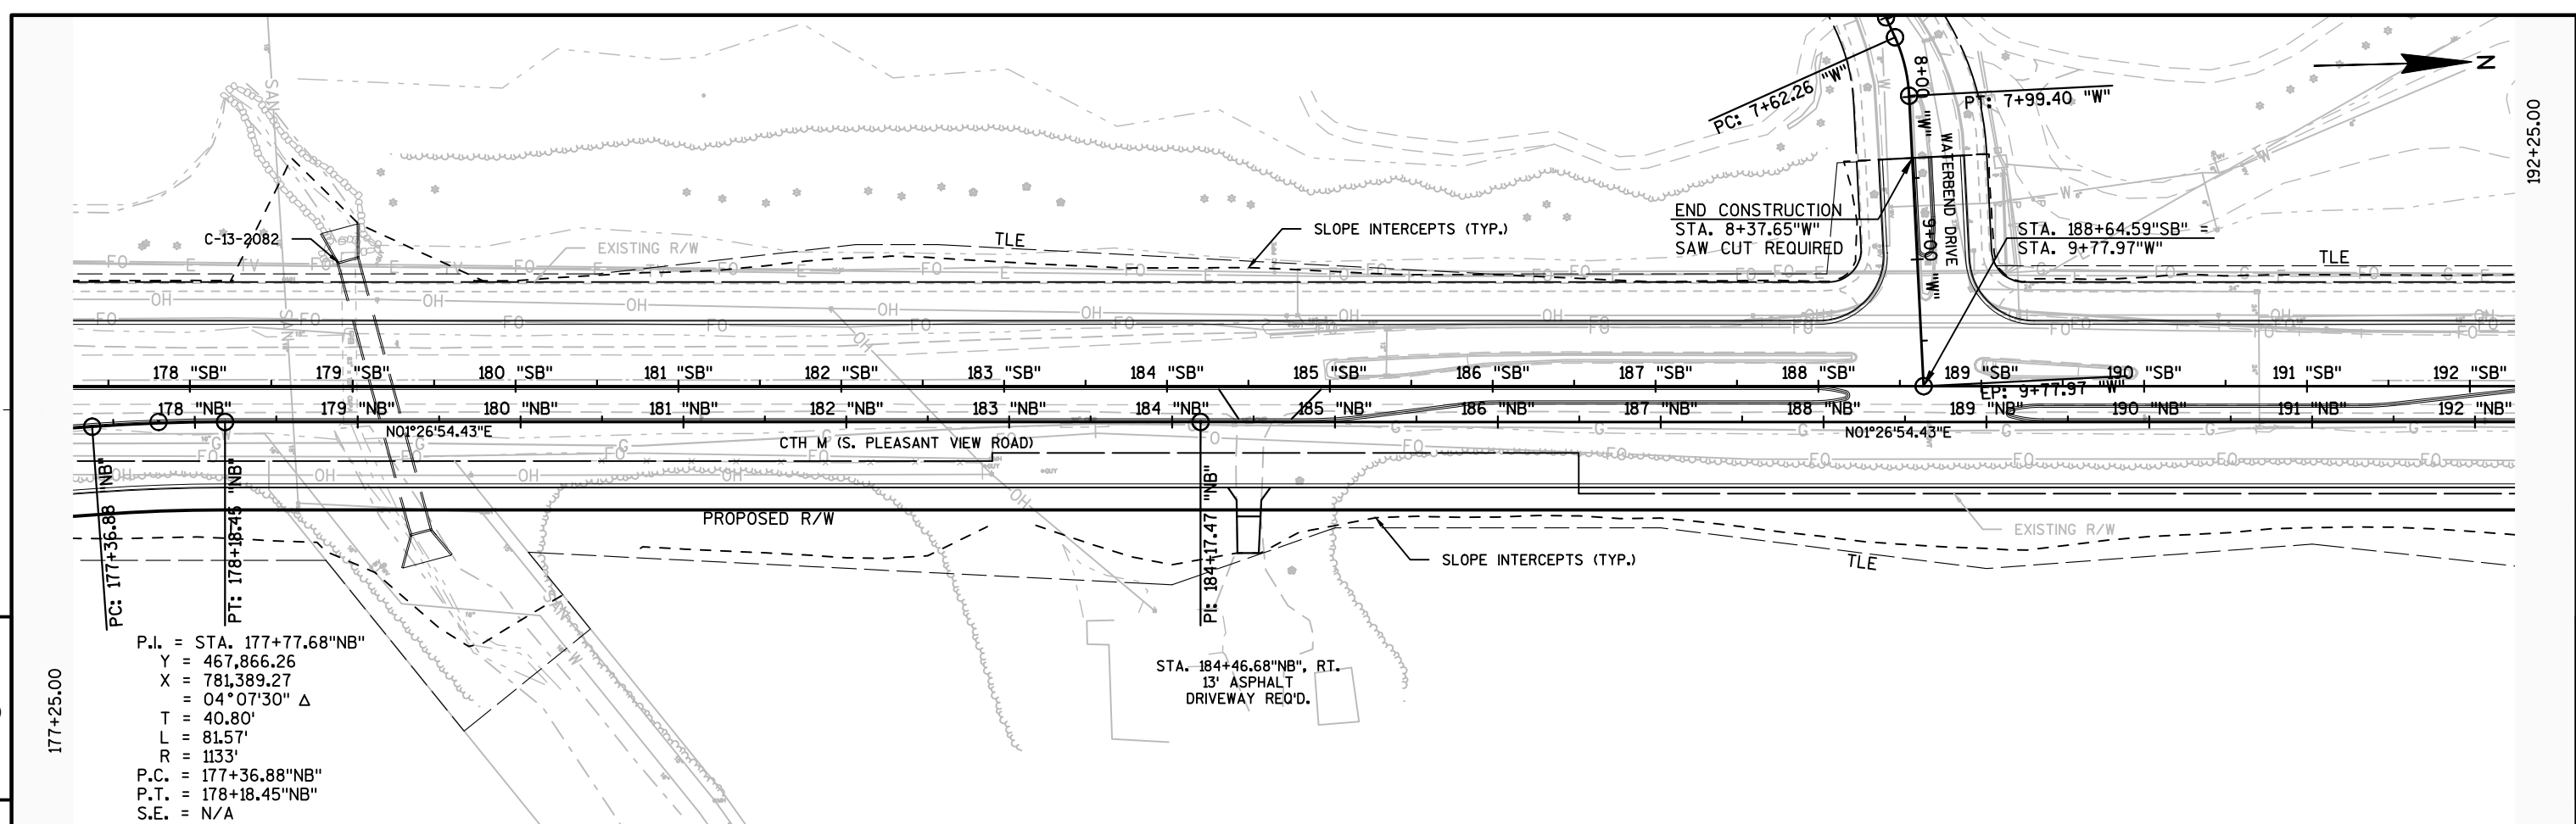


P.I. = STA. 177+77.68"NB"
 Y = 467,866.26
 X = 781,389.27
 = 04°07'30" Δ
 T = 40.80'
 L = 81.57'
 R = 1133'
 P.C. = 177+36.88"NB"
 P.T. = 178+18.45"NB"
 S.E. = N/A

STA. 184+46.68"NB", RT.
 13' ASPHALT
 DRIVEWAY REQ'D.

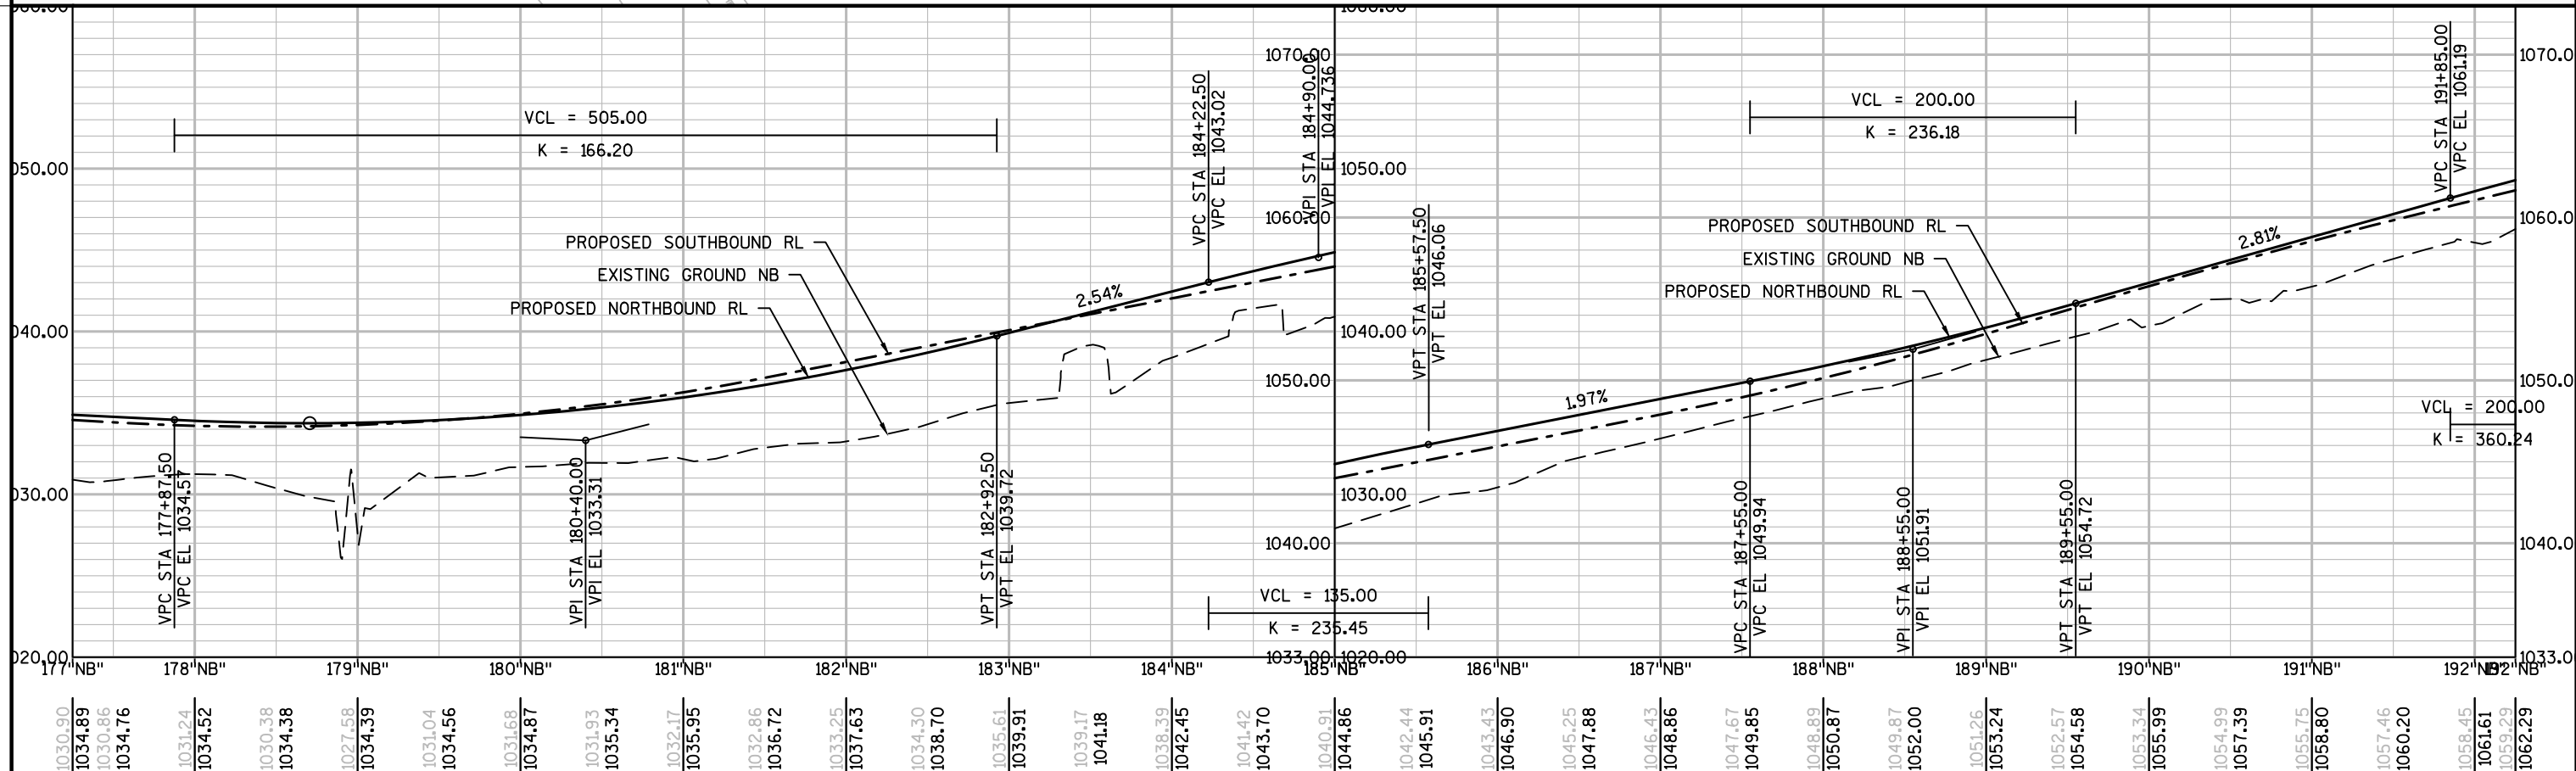


1030.90	1034.89	1030.86	1034.76	1031.24	1034.52	1030.38	1034.38	1027.58	1034.39	1031.04	1034.56	1031.68	1034.87	1031.93	1035.34	1032.17	1035.95	1032.86	1036.72	1033.25	1037.63	1034.30	1038.70	1035.61	1039.91	1039.17	1041.18	1038.39	1042.45	1041.42	1043.70	1040.91	1044.86	1042.44	1045.91	1043.43	1046.90	1045.25	1047.88	1046.43	1048.86	1047.67	1049.85	1048.89	1050.87	1049.87	1052.00	1051.26	1053.24	1052.57	1054.58	1053.34	1055.99	1054.99	1057.39	1055.75	1058.80	1057.46	1060.20	1058.45	1061.61	1059.29	1062.29
---------	---------	

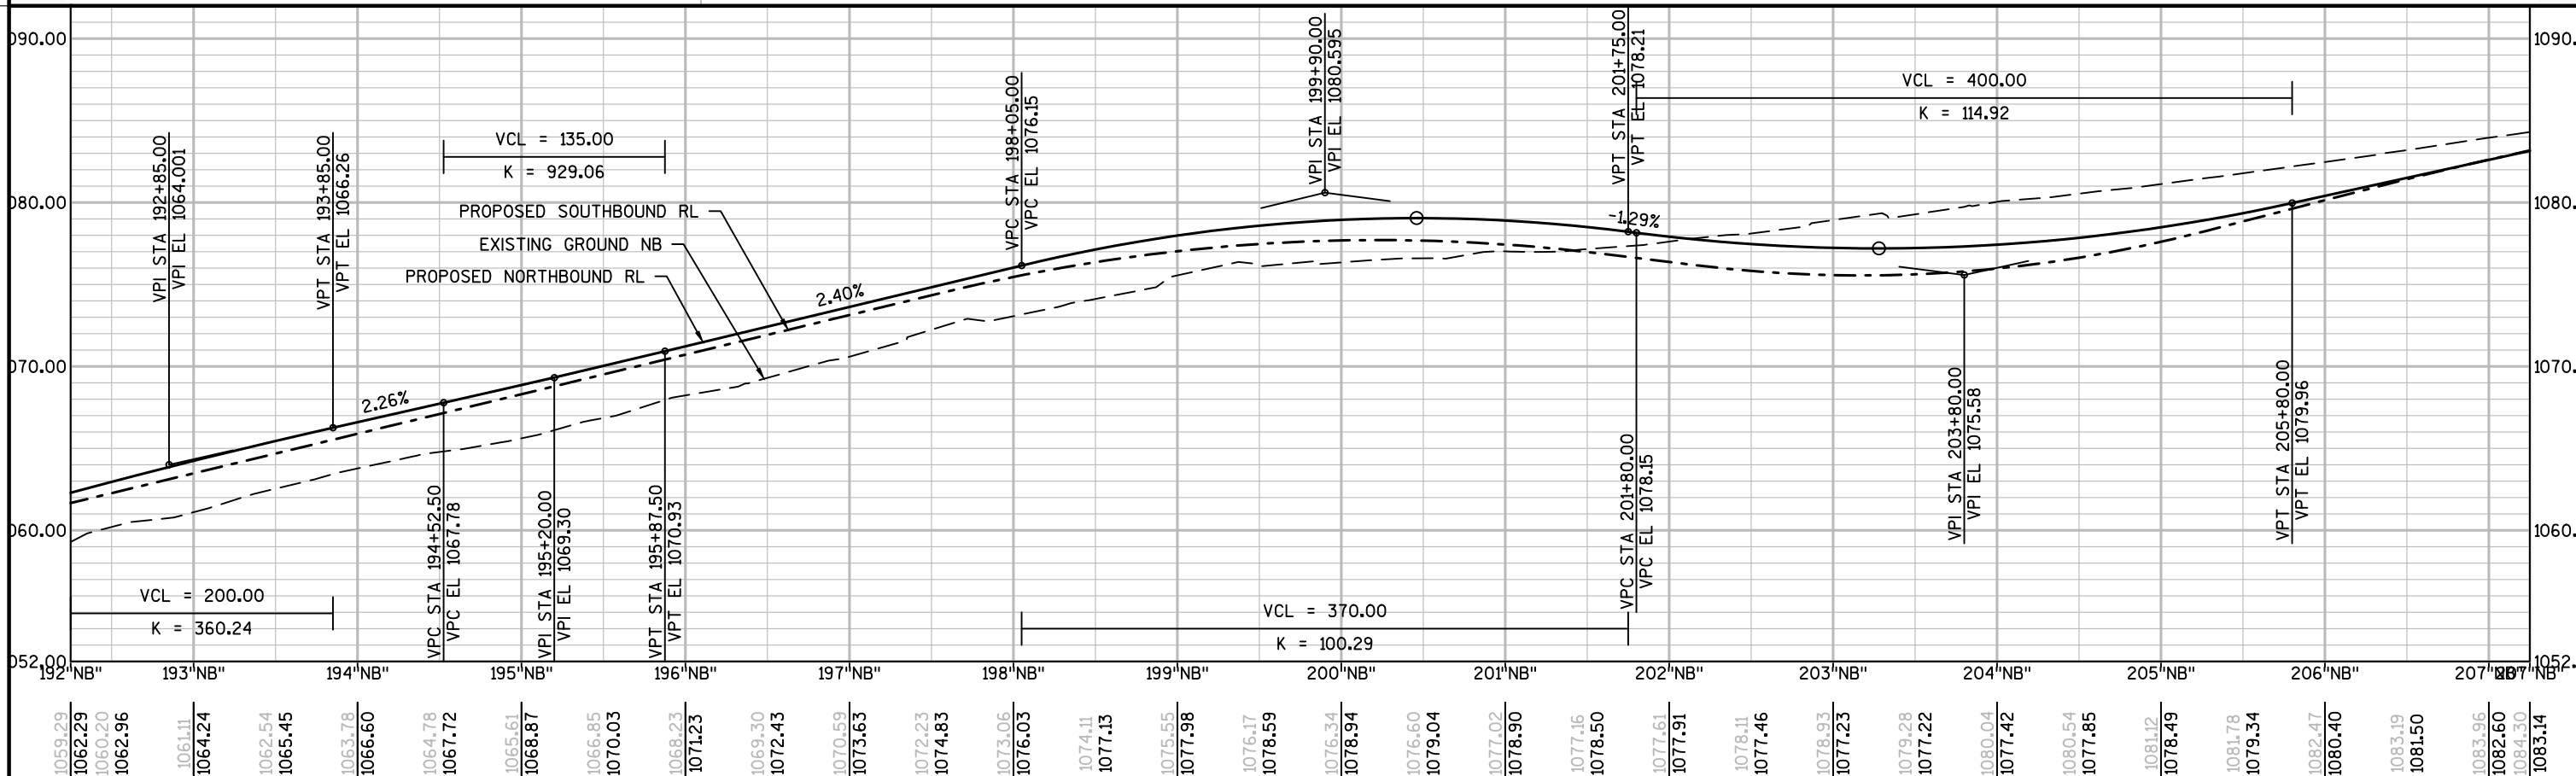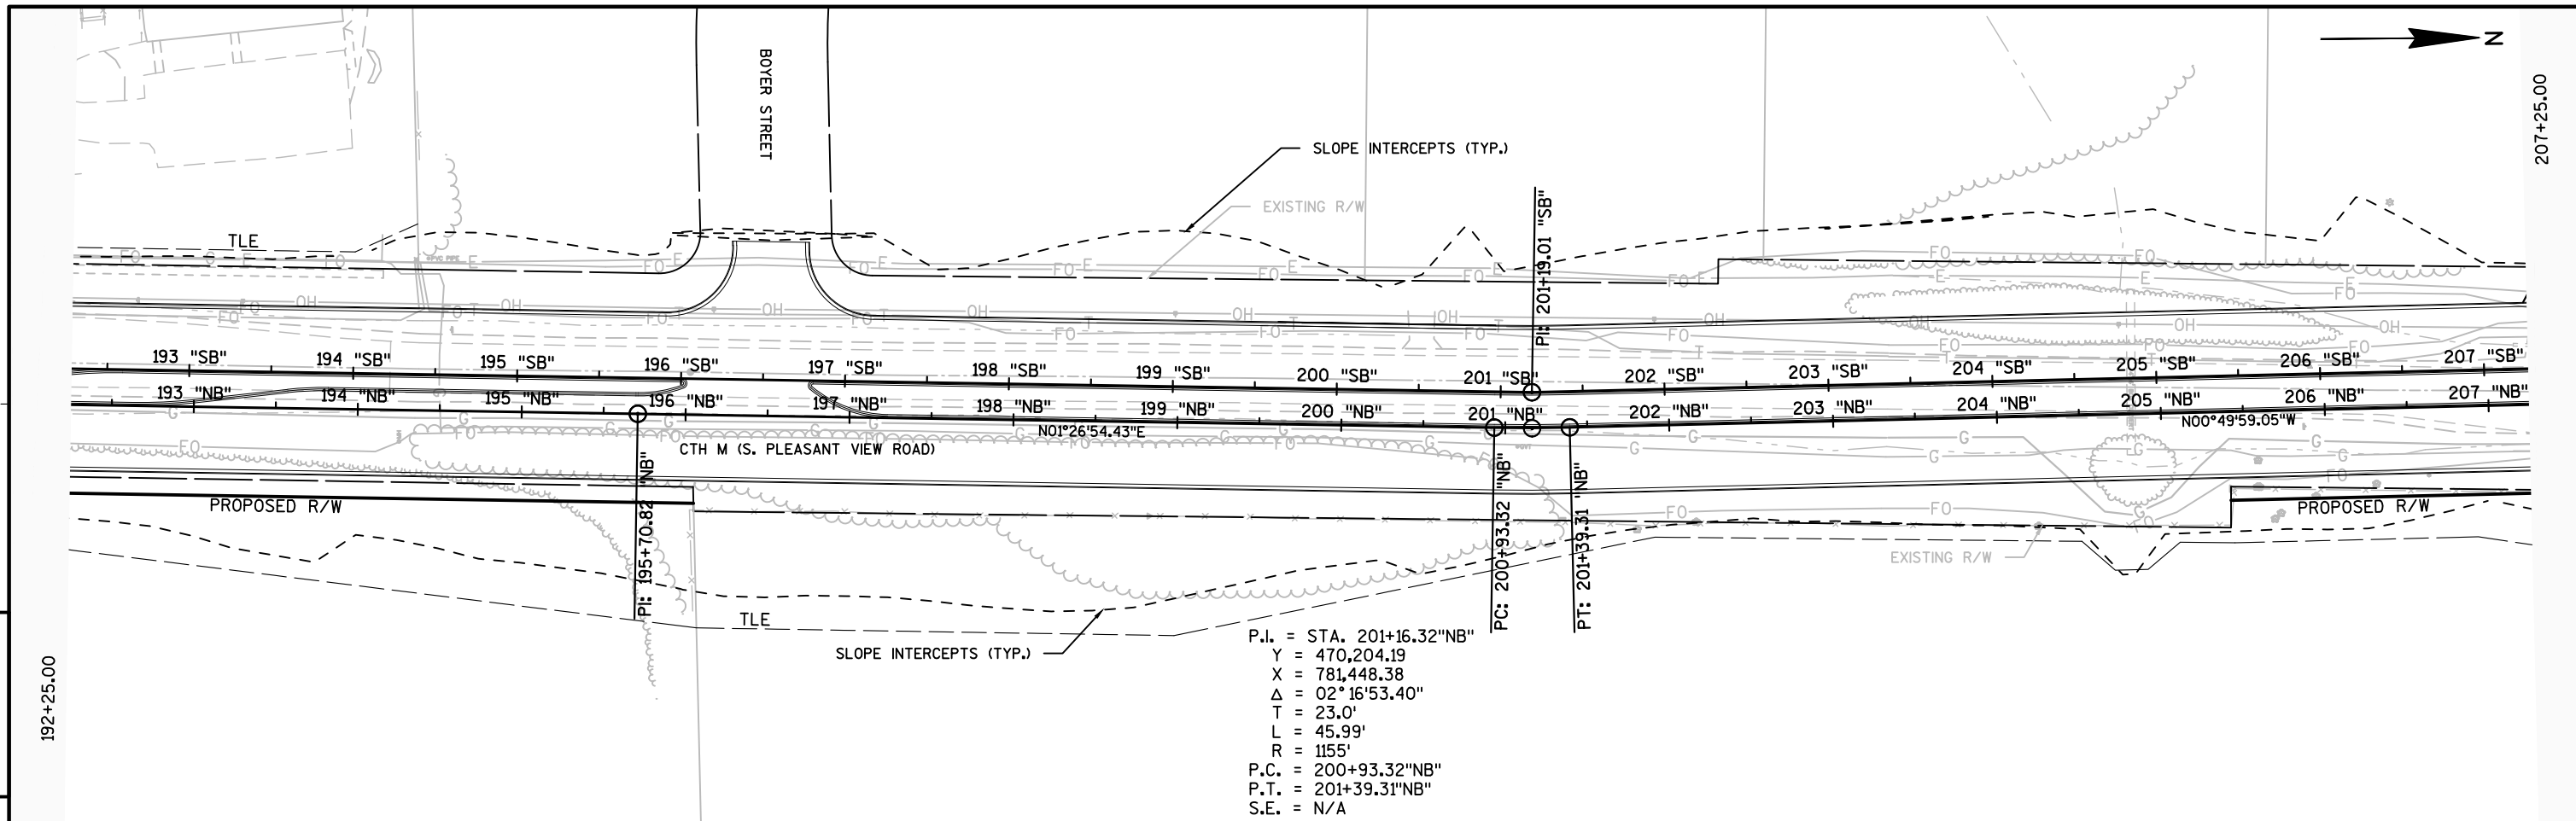

PROJECT NO: 5992-09-85 HWY: CTH M COUNTY: DANE PLAN AND PROFILE: CTH M (S. PLEASANT VIEW ROAD NB) SHEET **E**


5

5

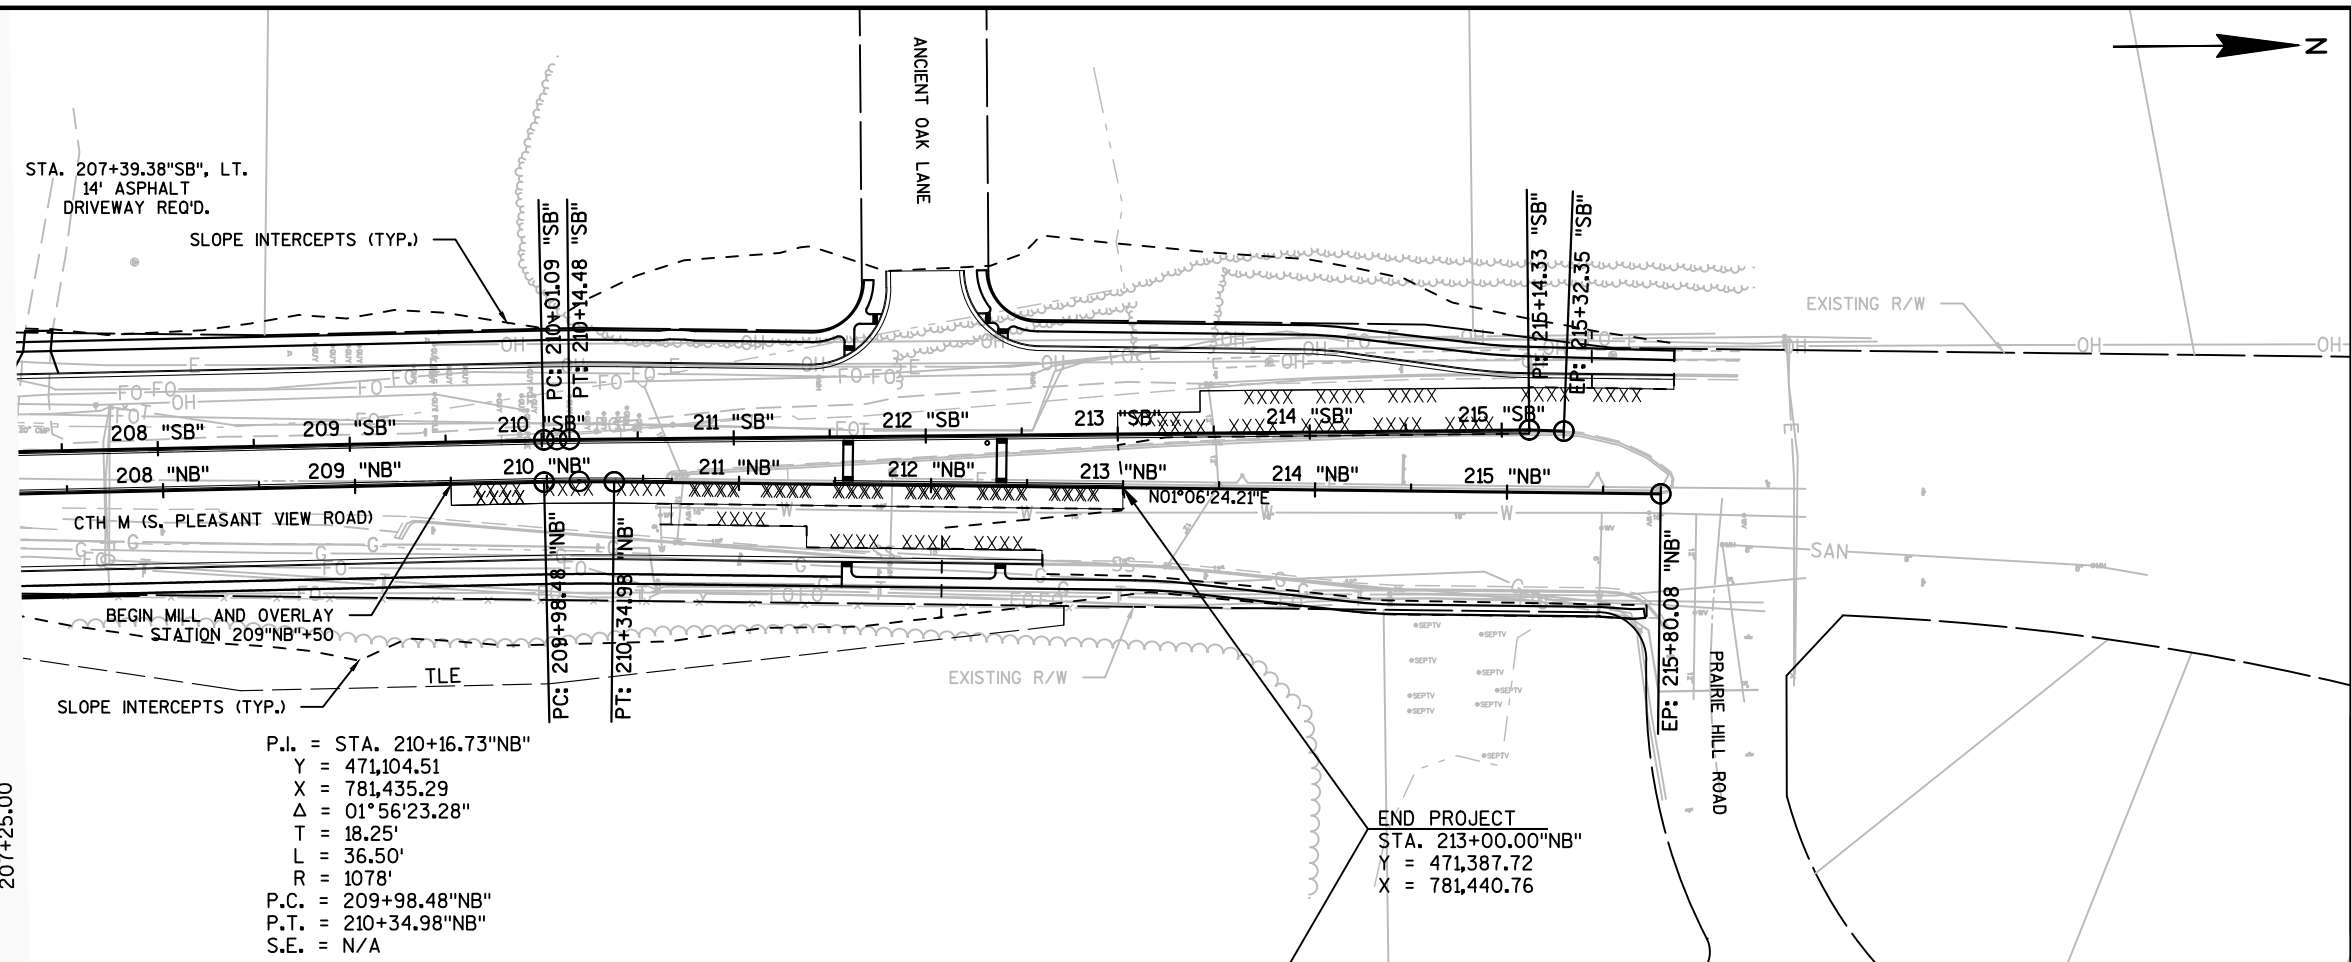

P.I. = STA. 210+16.73"NB"
 Y = 471,104.51
 X = 781,435.29
 Δ = 01°56'23.28"
 T = 18.25'
 L = 36.50'
 R = 1078'
 P.C. = 209+98.48"NB"
 P.T. = 210+34.98"NB"
 S.E. = N/A

END PROJECT
 STA. 213+00.00"NB"
 Y = 471,387.72
 X = 781,440.76

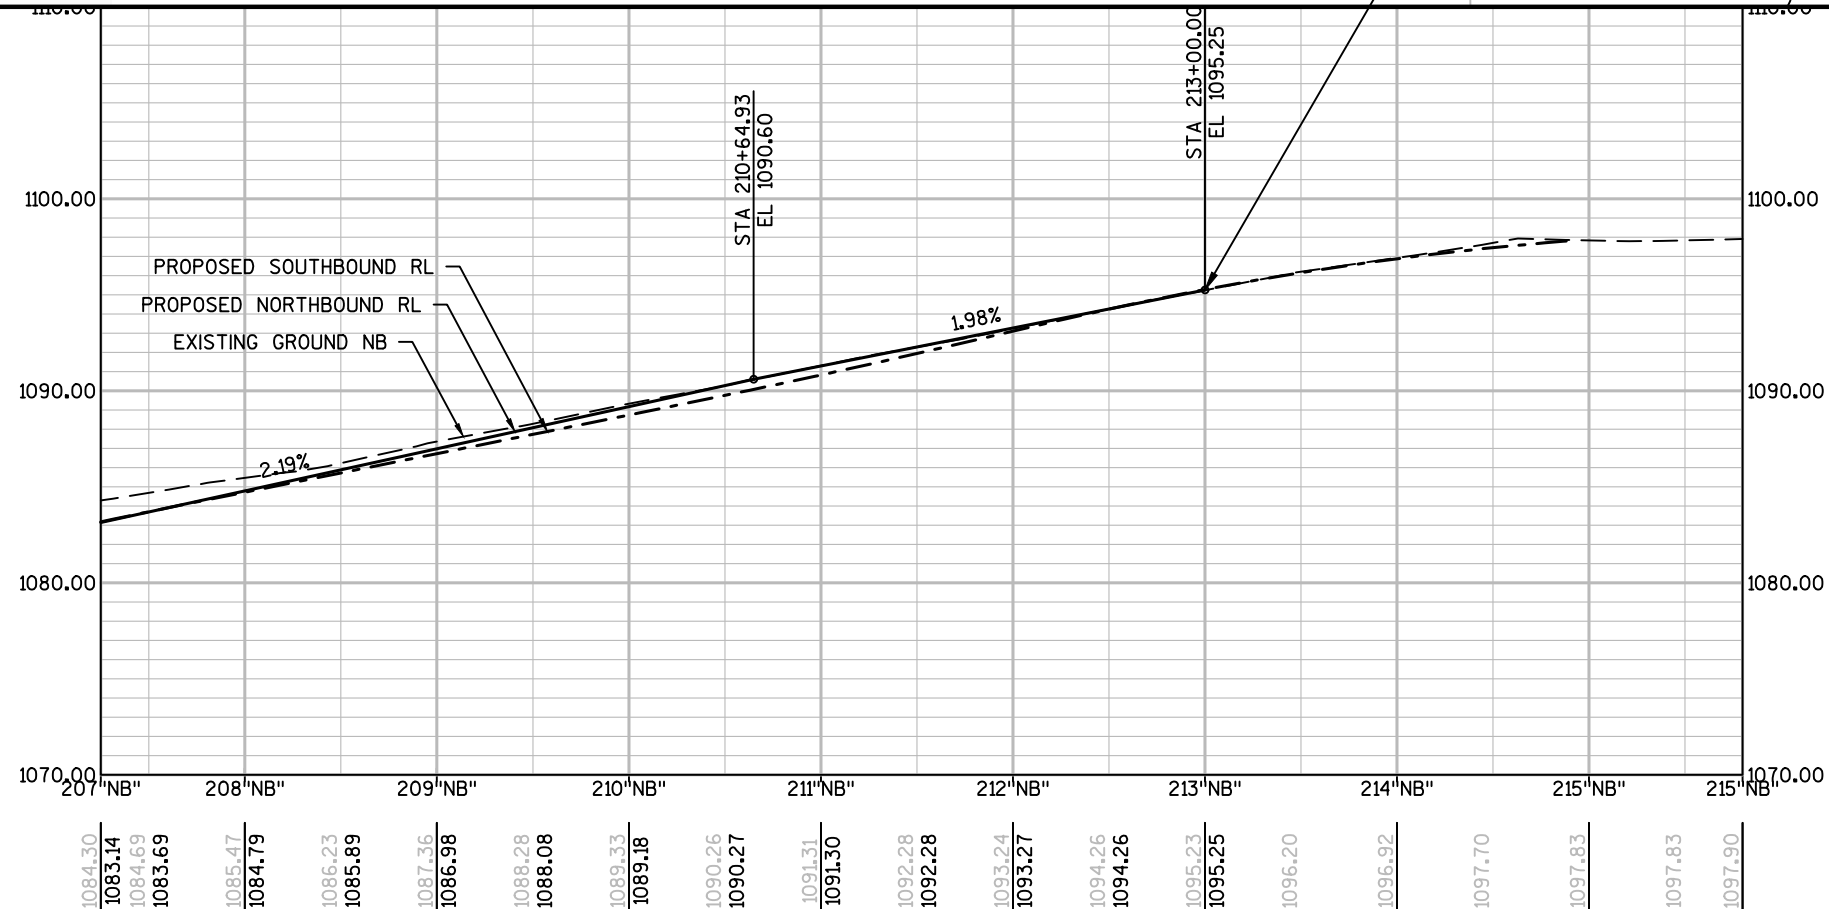


1084.30	1085.14	1084.69	1083.69	1085.47	1084.79	1086.23	1085.89	1087.36	1086.98	1088.28	1088.08	1089.33	1089.18	1090.26	1090.27	1091.31	1091.30	1092.28	1092.28	1093.24	1093.27	1094.26	1094.26	1095.23	1095.25	1096.20	1096.92	1097.70	1097.83	1097.83	1097.90
---------	---------	



SLOPE INTERCEPTS (TYP.)

BEGIN CONSTRUCTION
STA. 300+00.00 "WB"
Y = 461,513.71
X = 779,499.12

P.I. = STA. 309+36.70 "WB"
Y = 461,495.32
X = 780,435.61
Δ = 00°42'30.85"

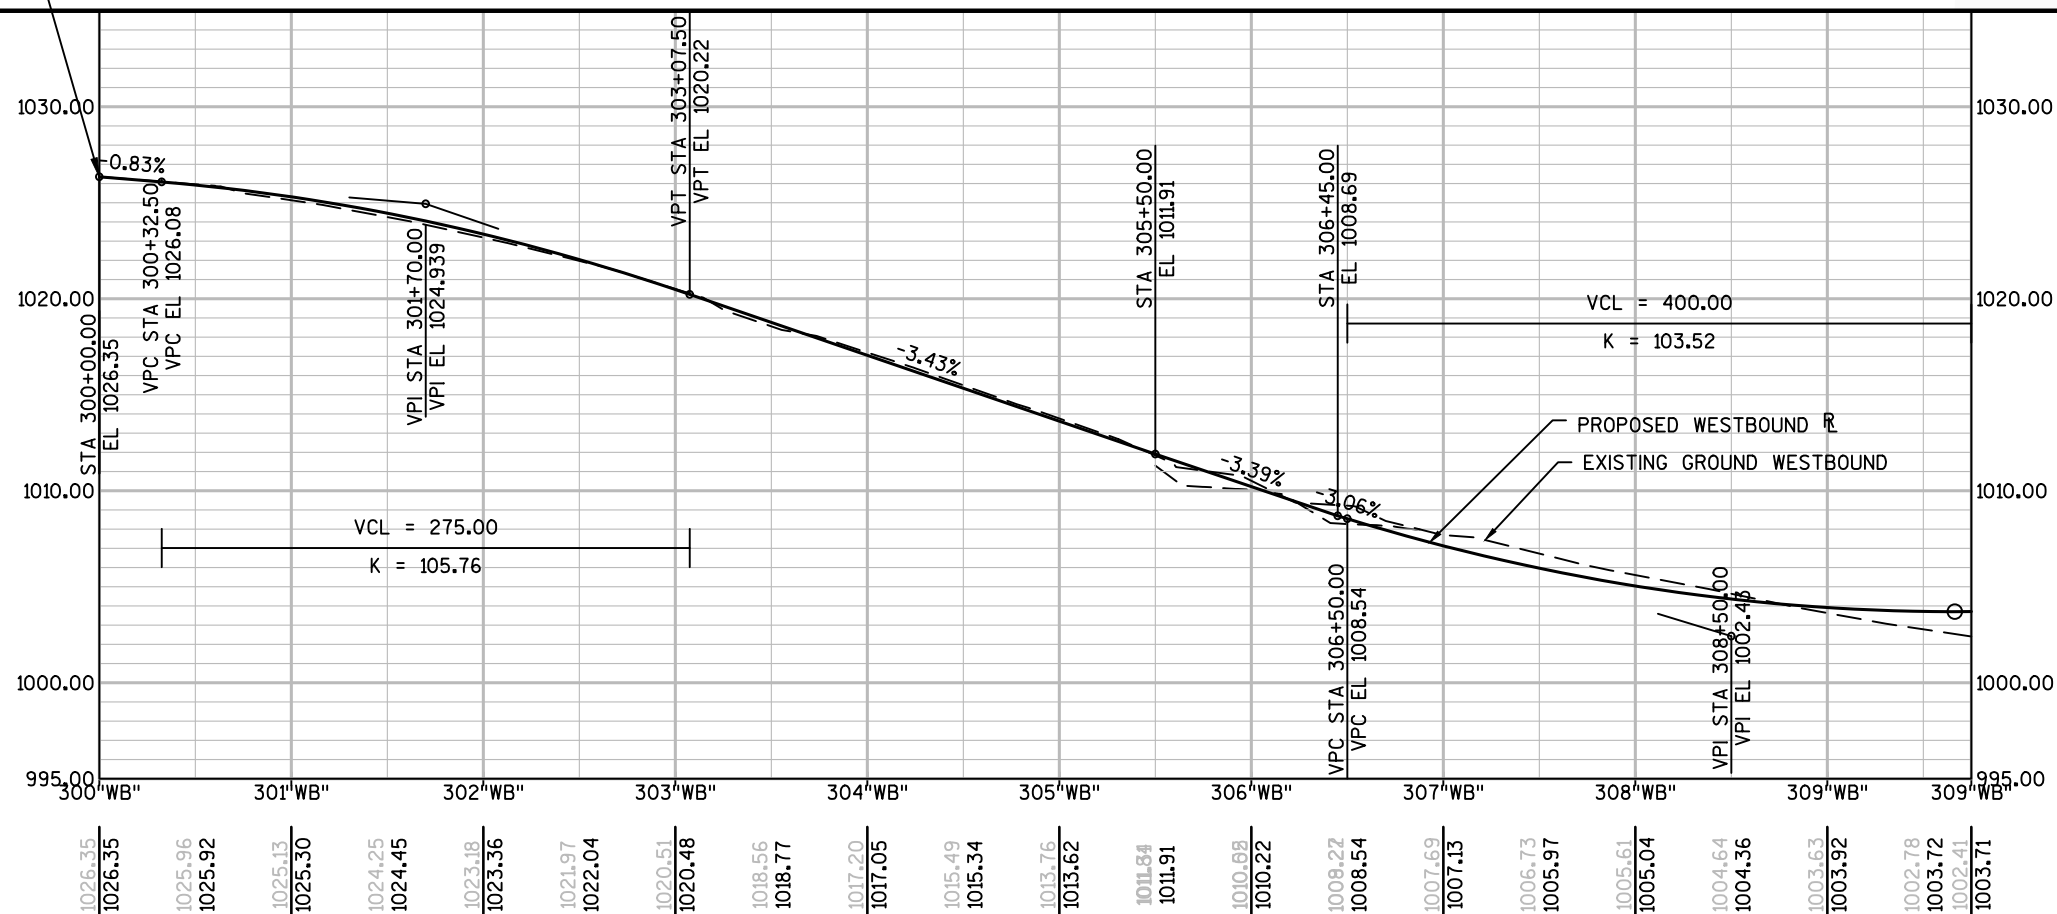

PROJECT NO: 5992-09-83



HWY: CTH M

COUNTY: DANE

PLAN AND PROFILE: CTH PD (McKEE ROAD)-WESTBOUND

SHEET



5

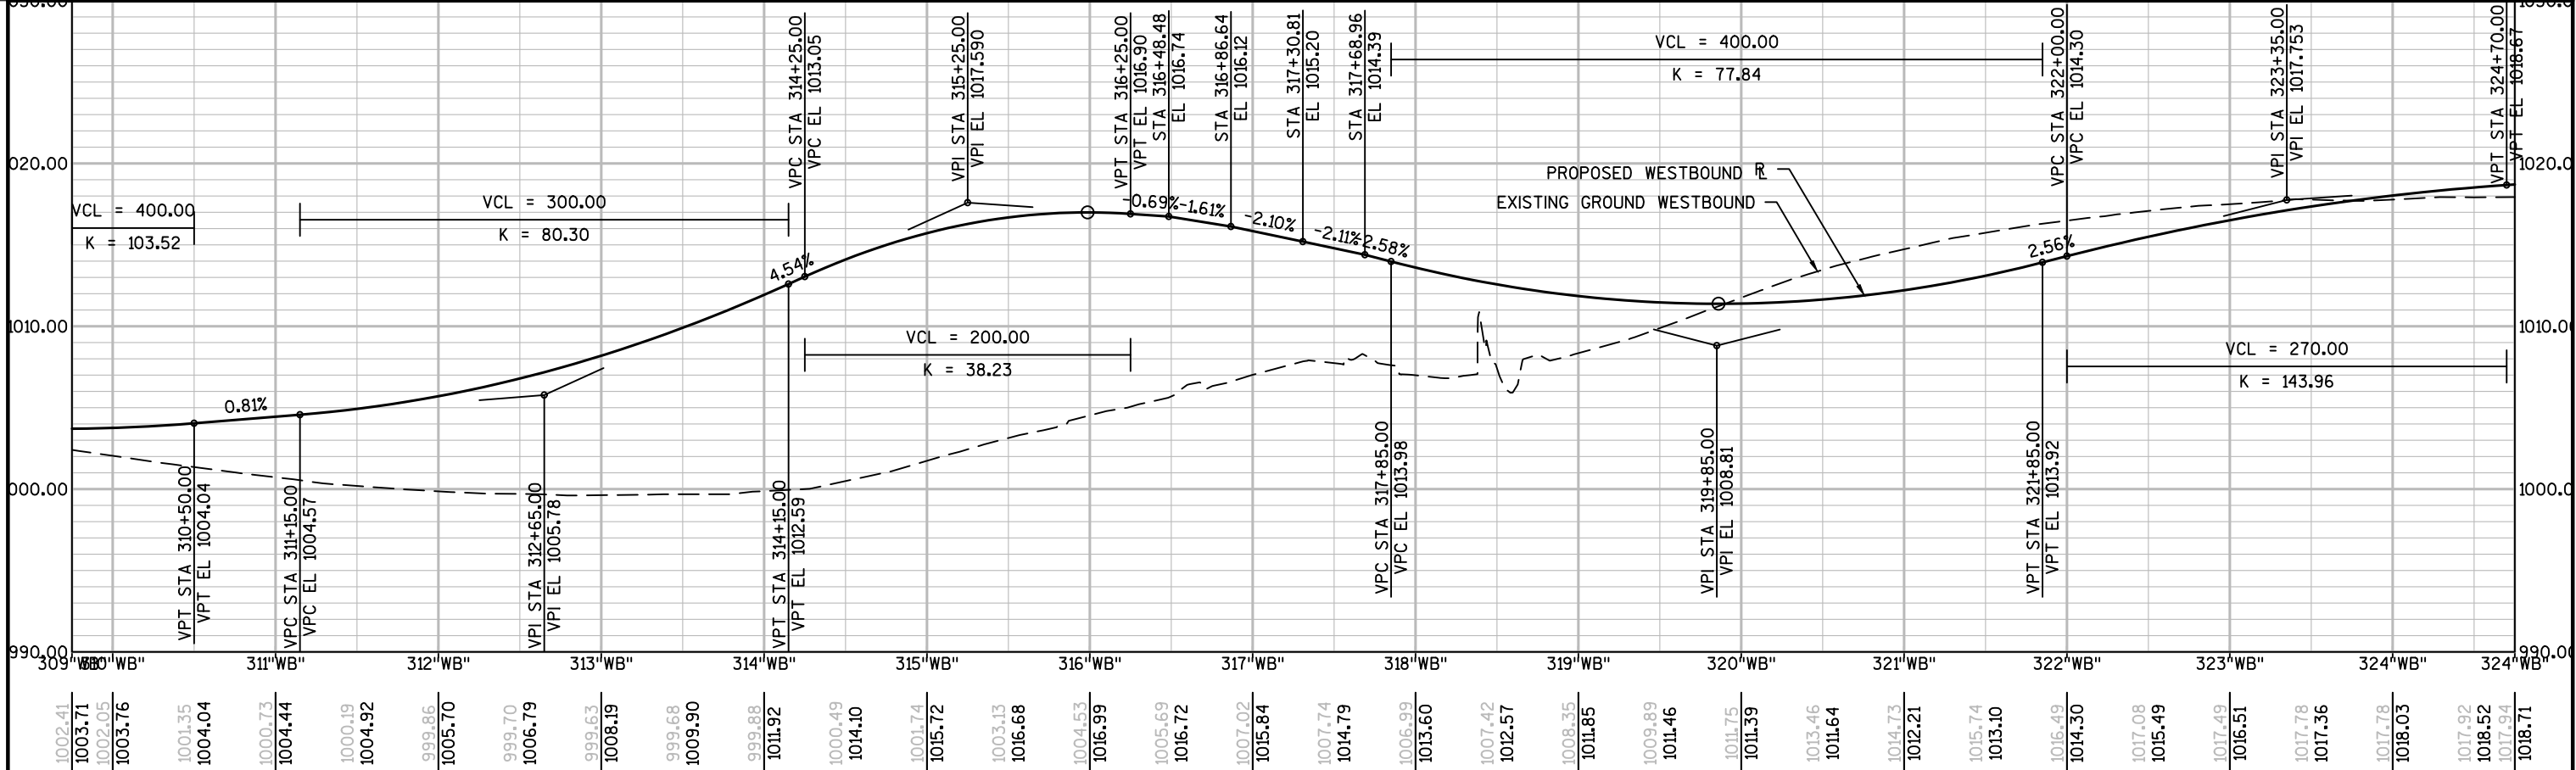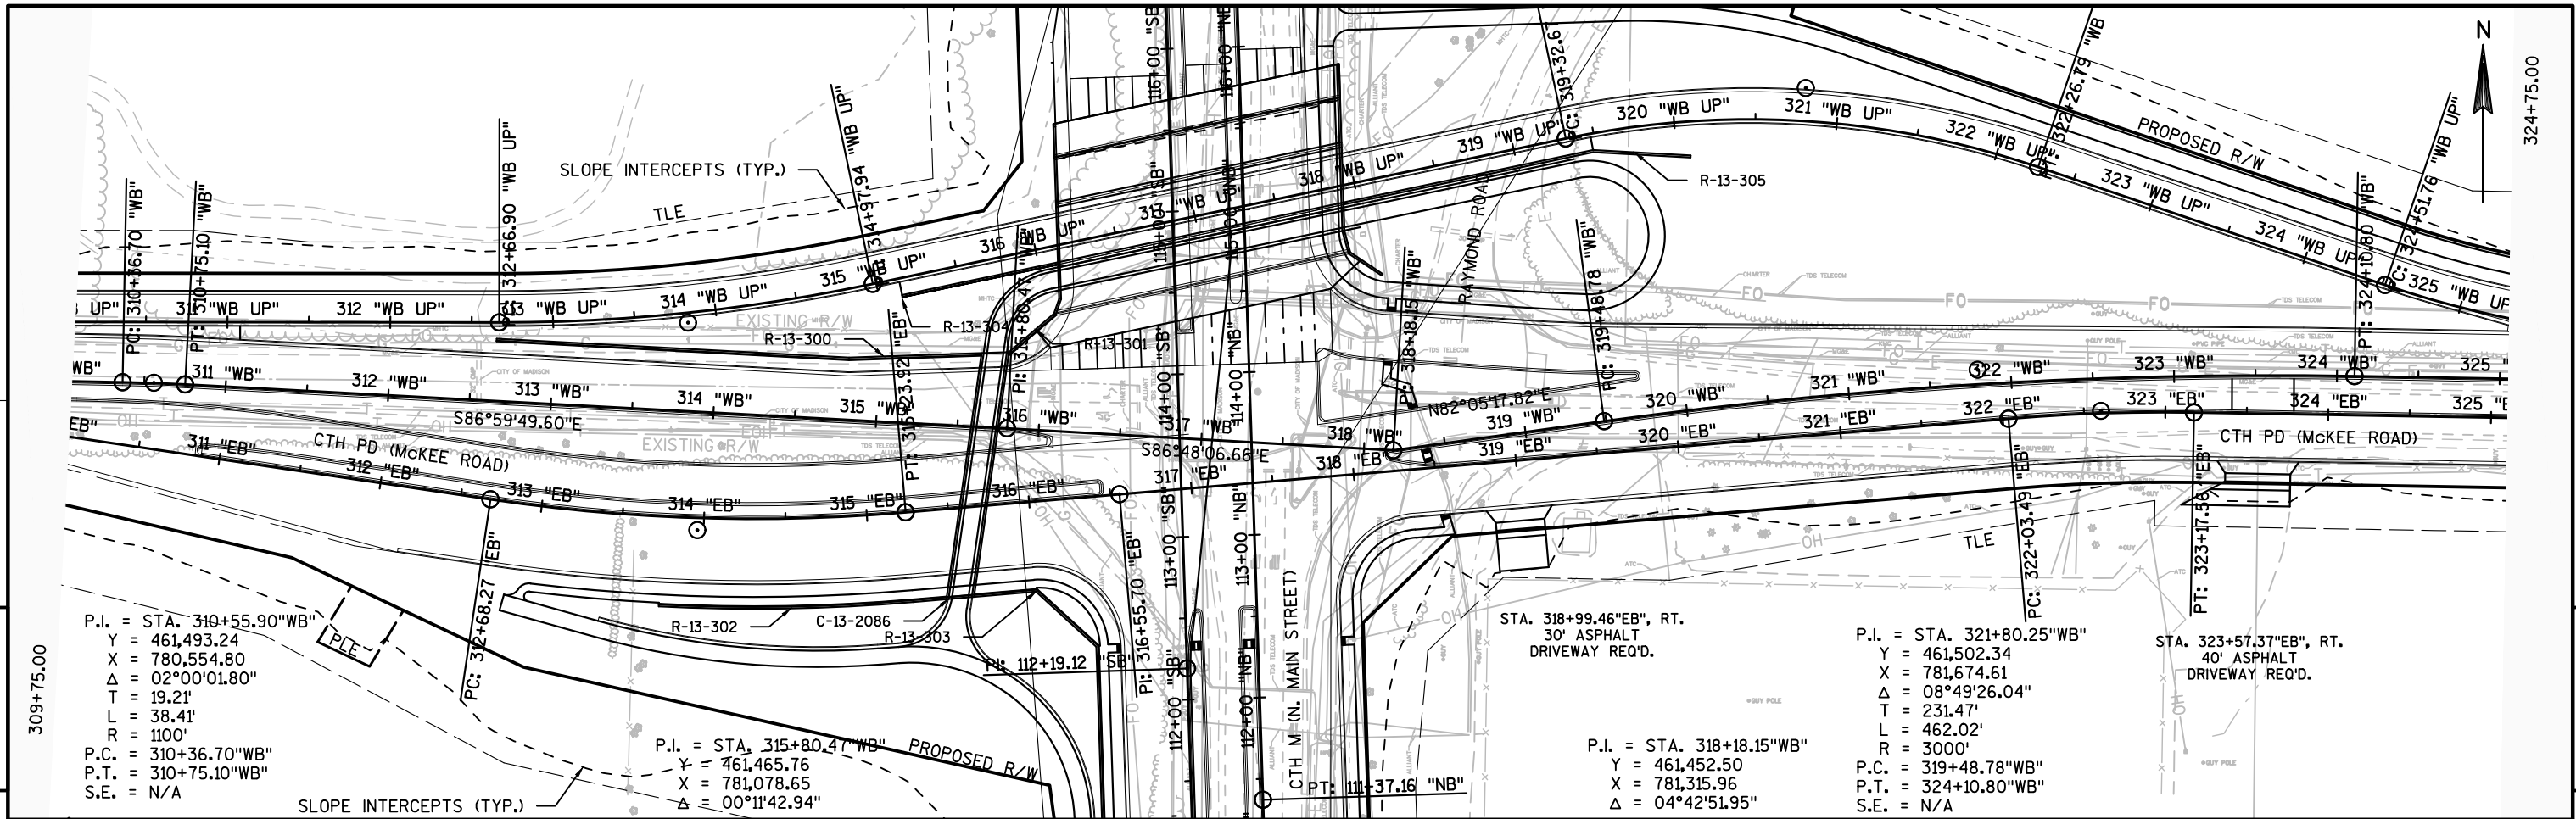



PROJECT NO: 5992-09-83 HWY: CTH M COUNTY: DANE PLAN AND PROFILE: CTH PD (McKee Road)-WESTBOUND SHEET **E**

5



5

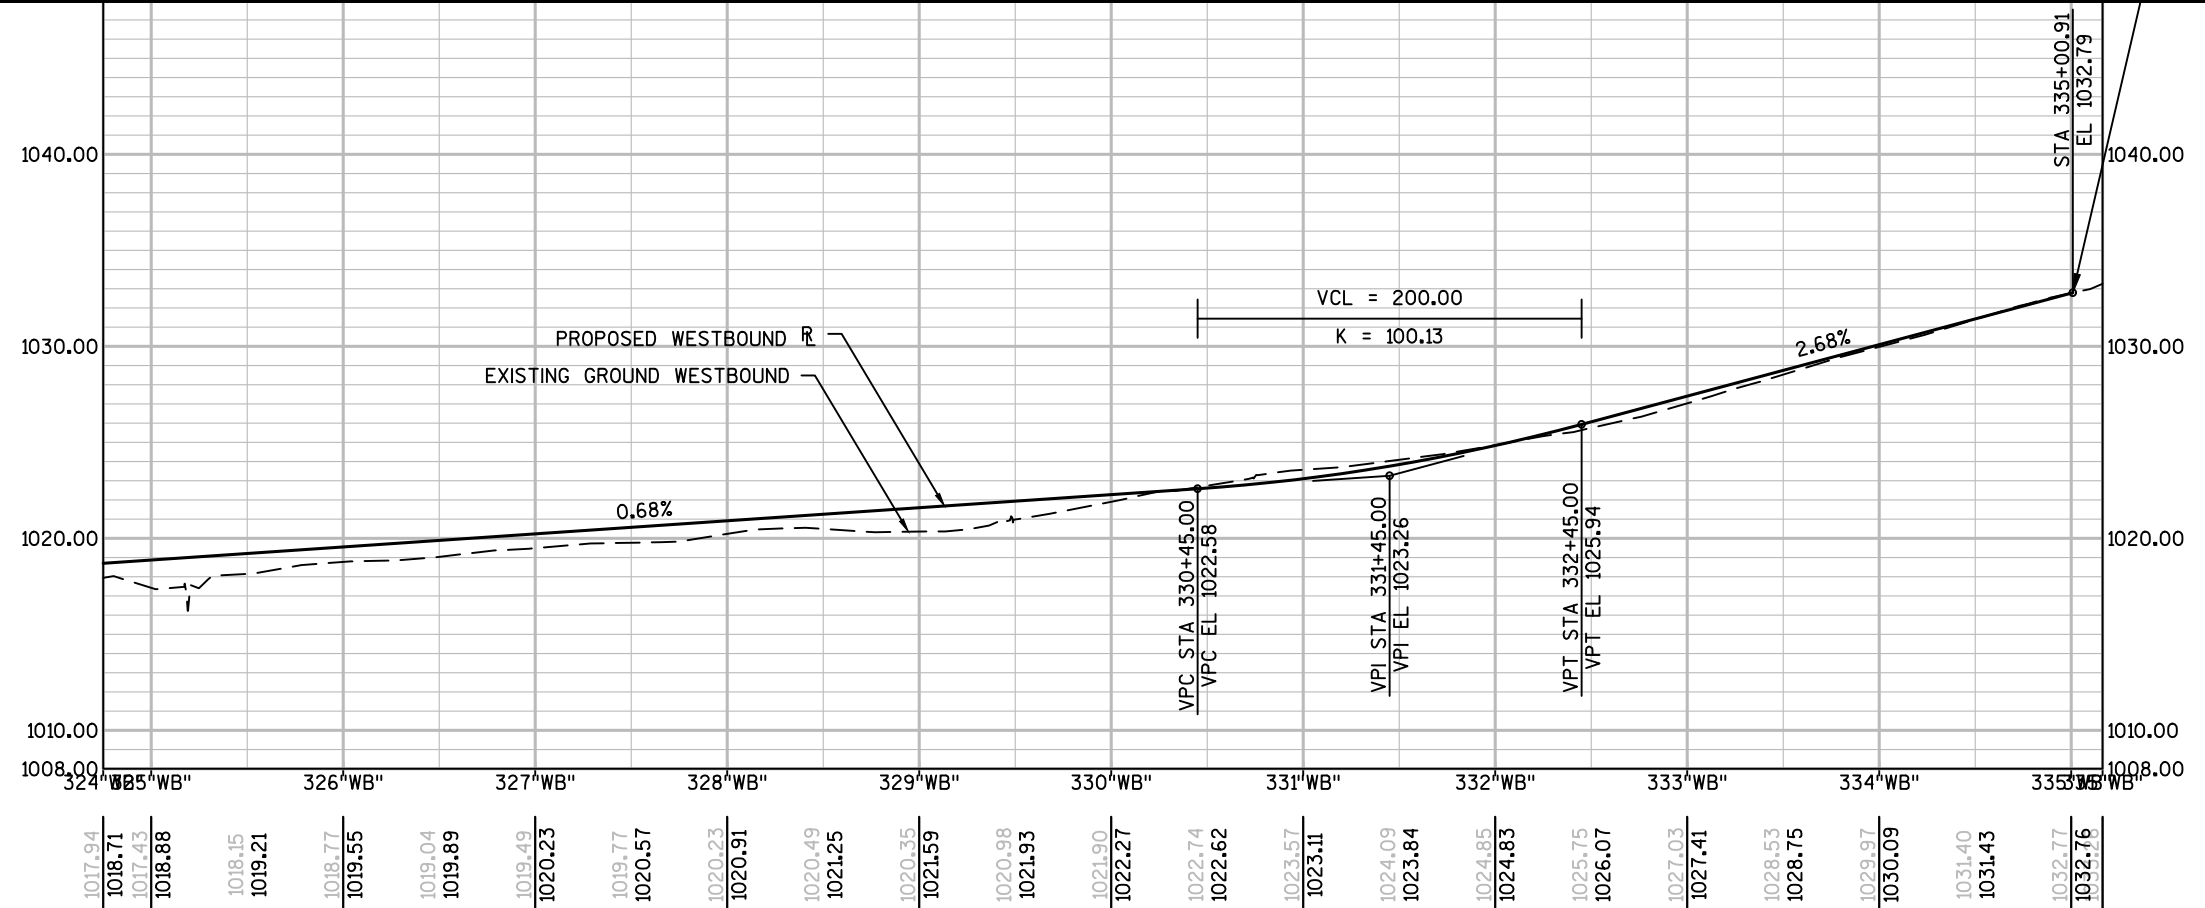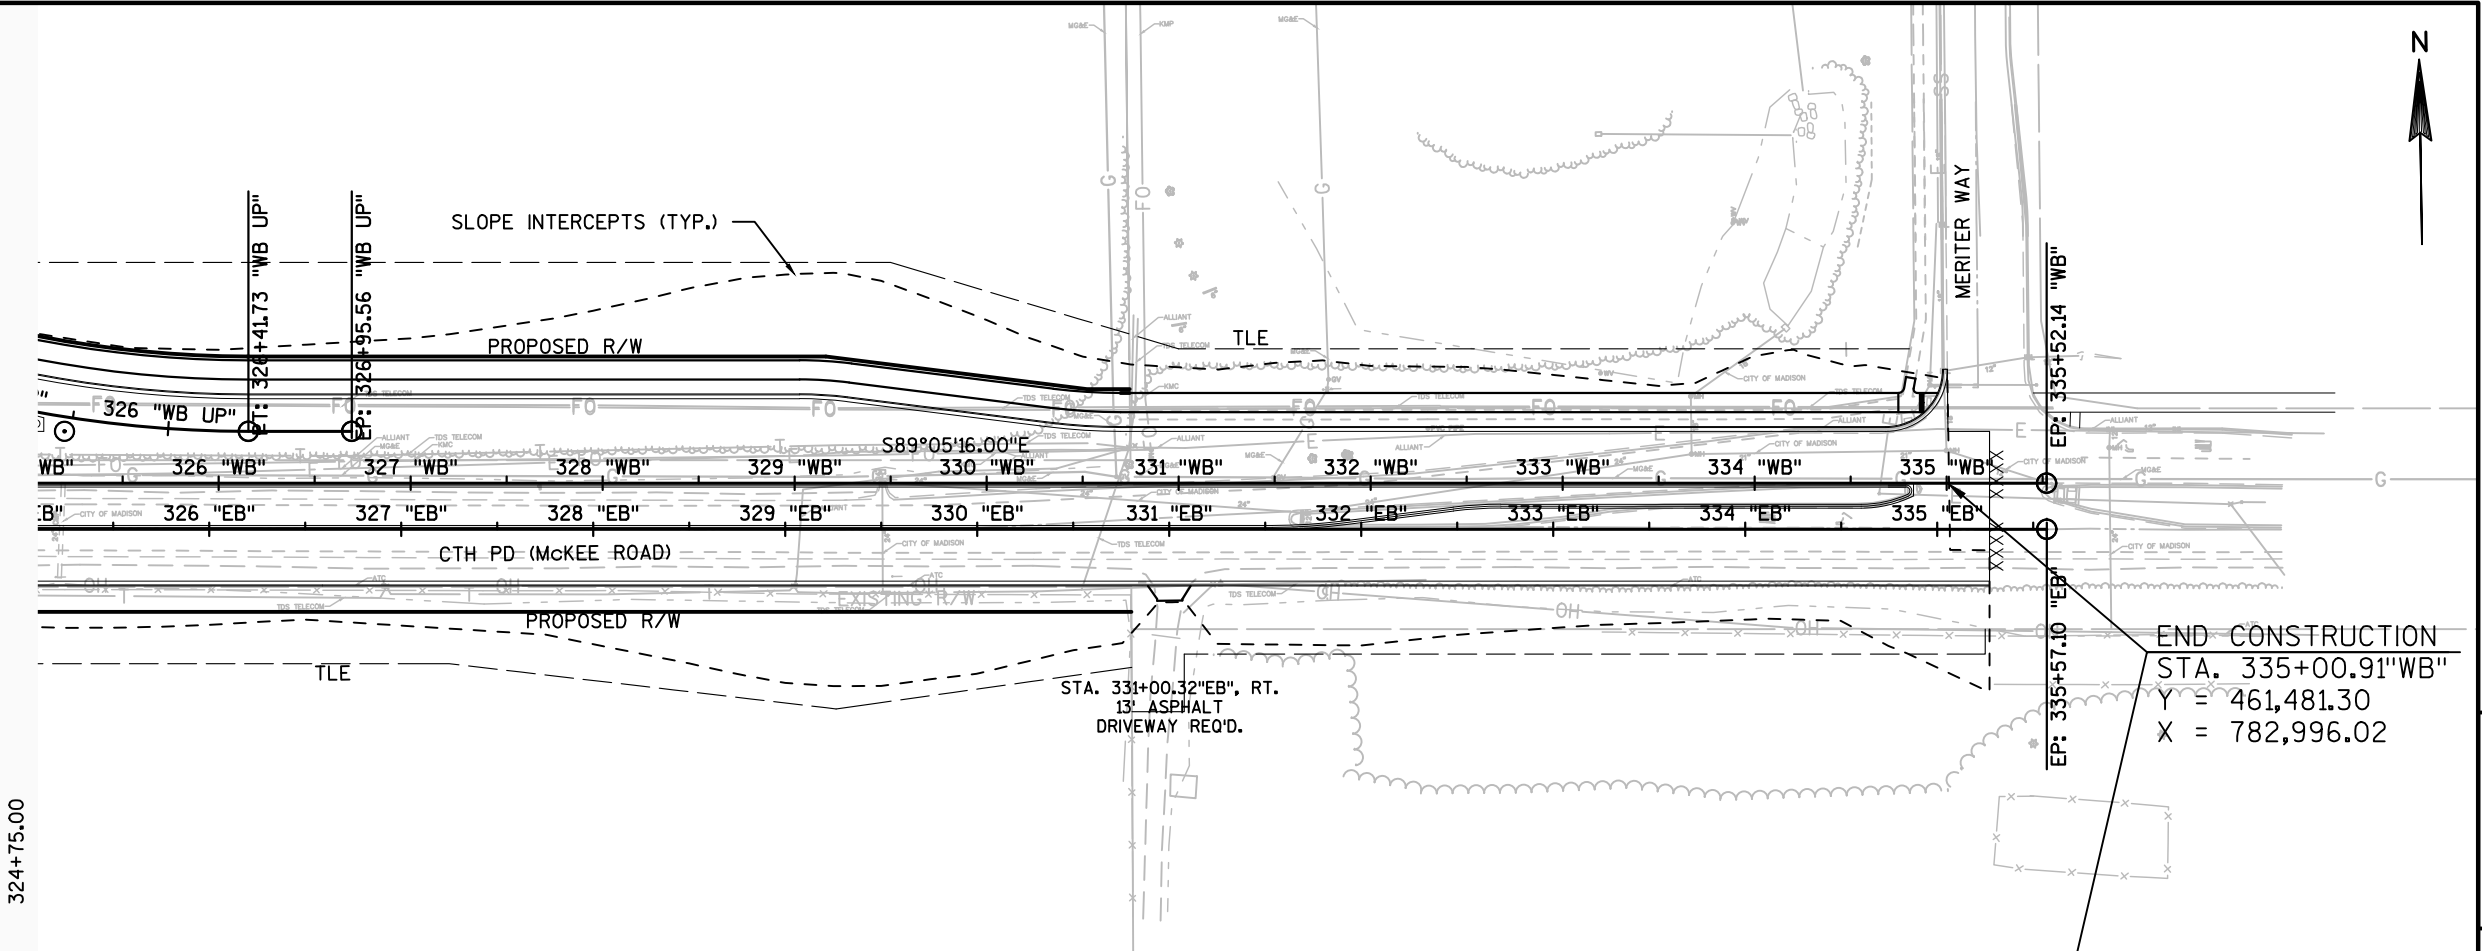



PROJECT NO: 5992-09-83	HWY: CTH M	COUNTY: DANE	PLAN AND PROFILE: CTH PD (McKee Road)-WESTBOUND	SHEET	E
------------------------	------------	--------------	---	-------	---

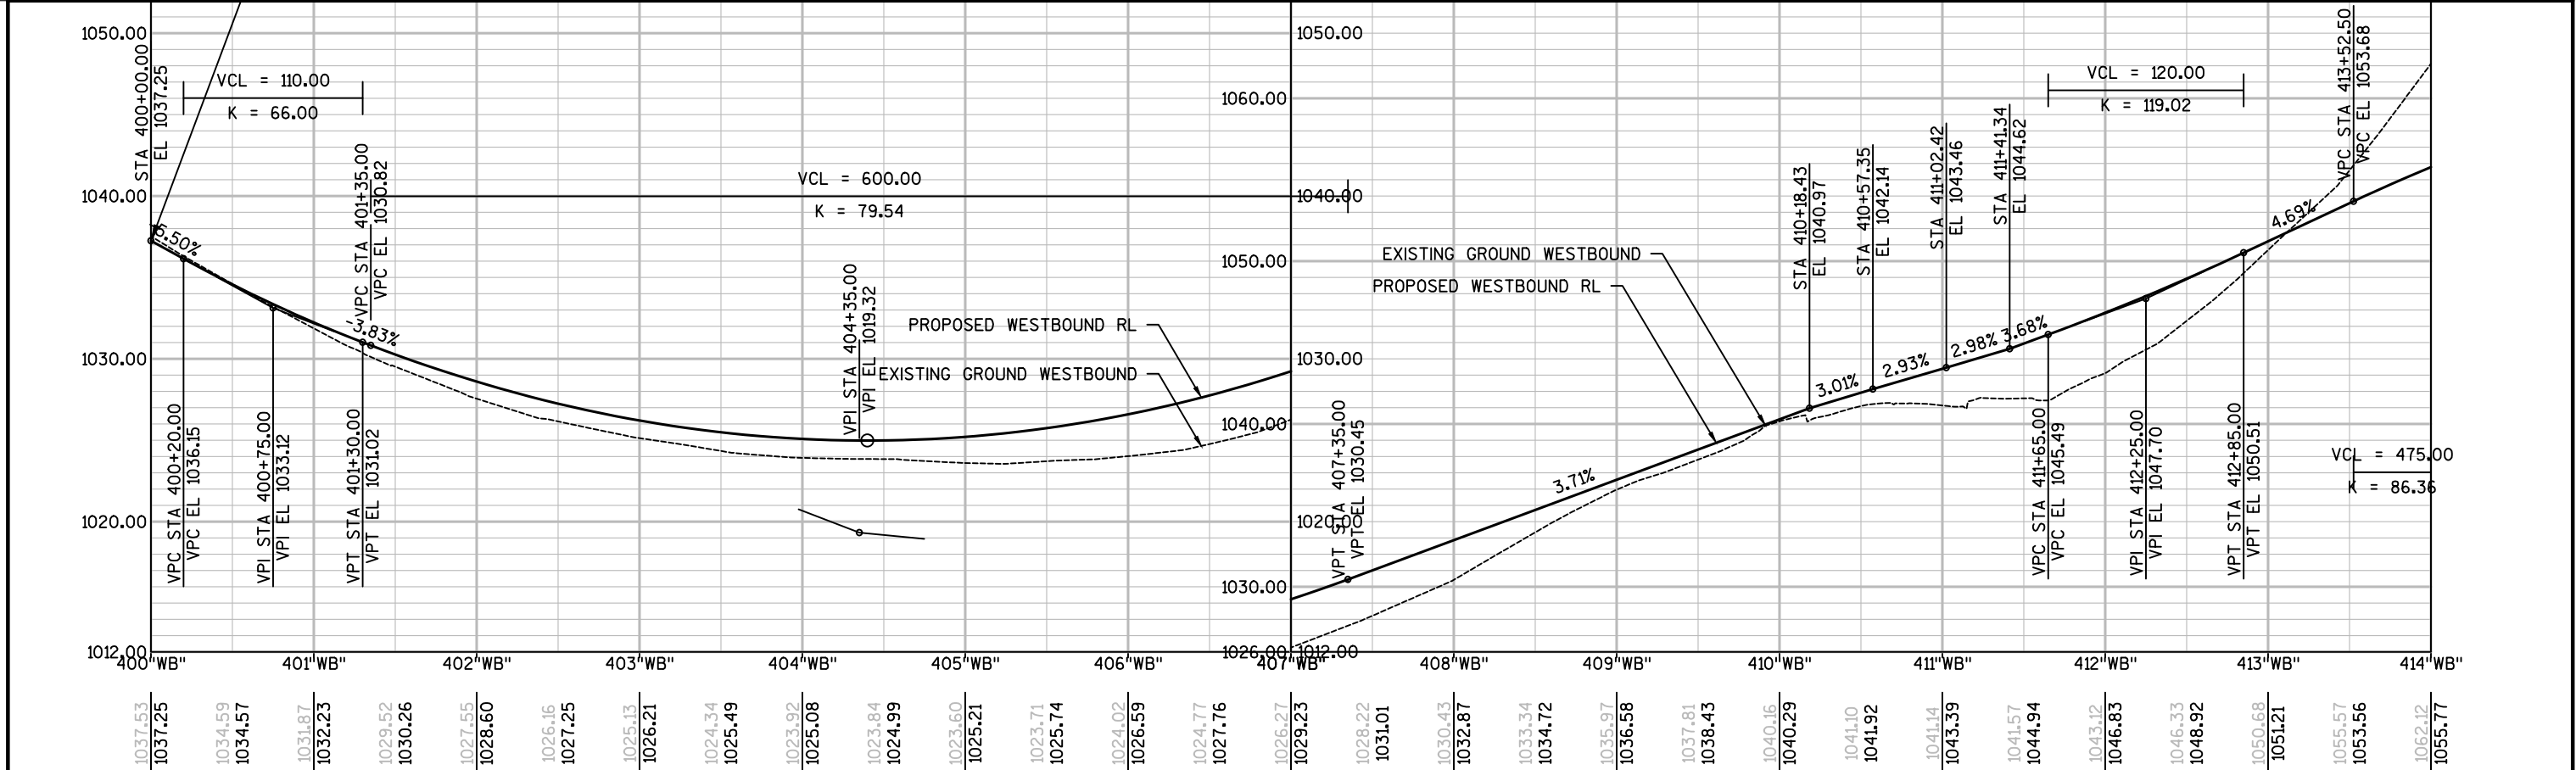
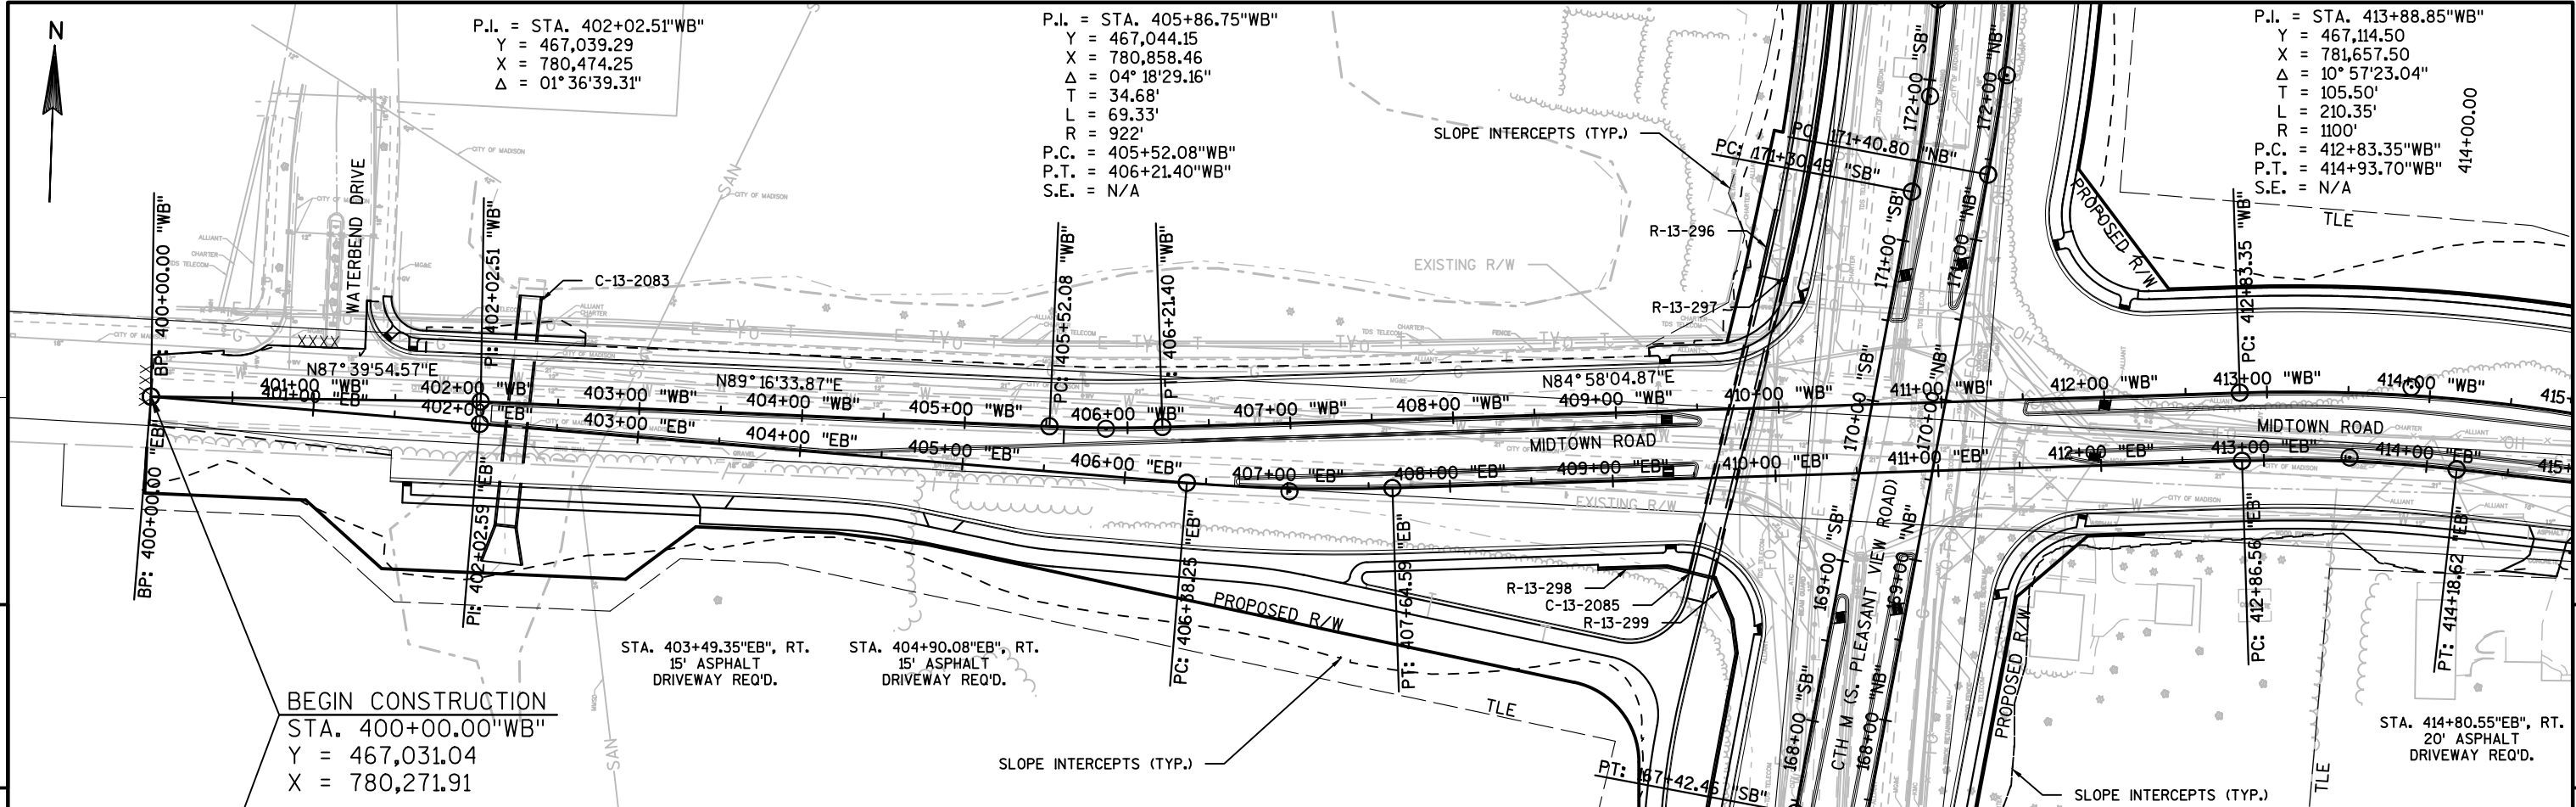


PROJECT NO: 5992-09-85 HWY: CTH M COUNTY: DANE PLAN AND PROFILE: MIDTOWN ROAD - WESTBOUND SHEET 5

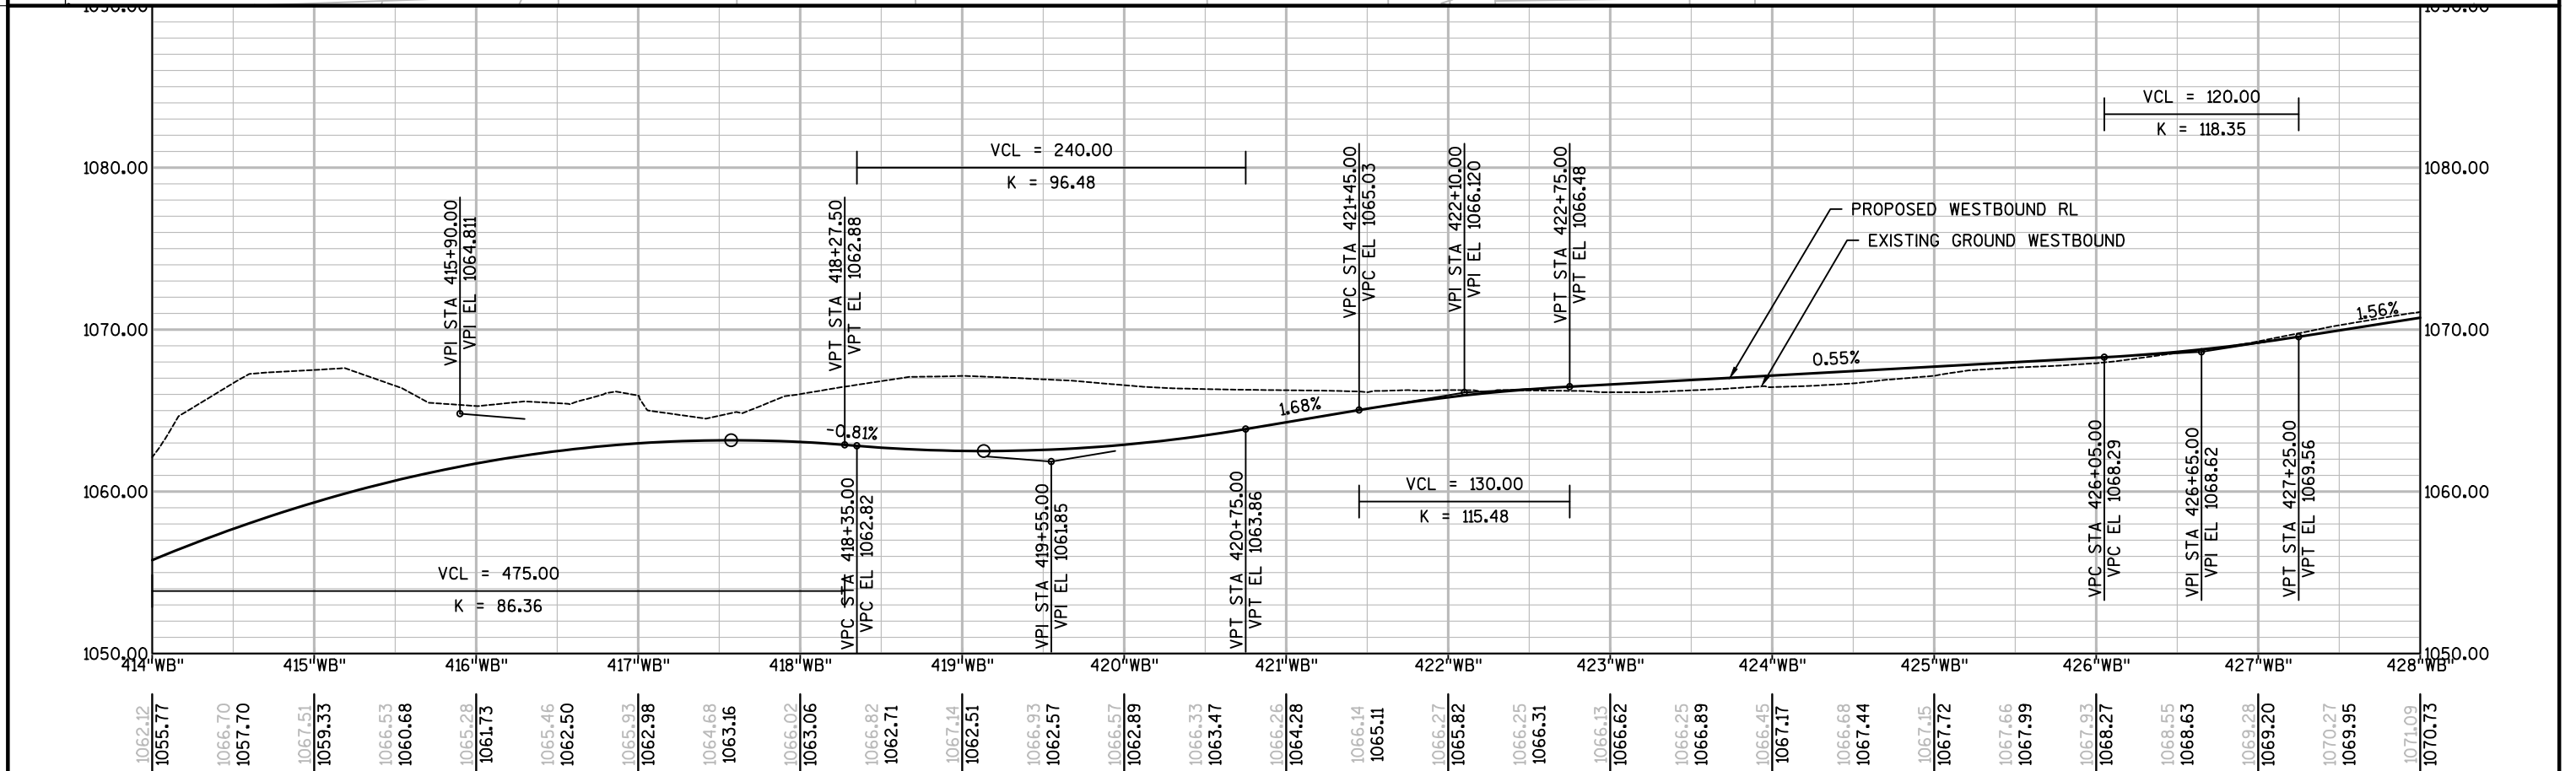
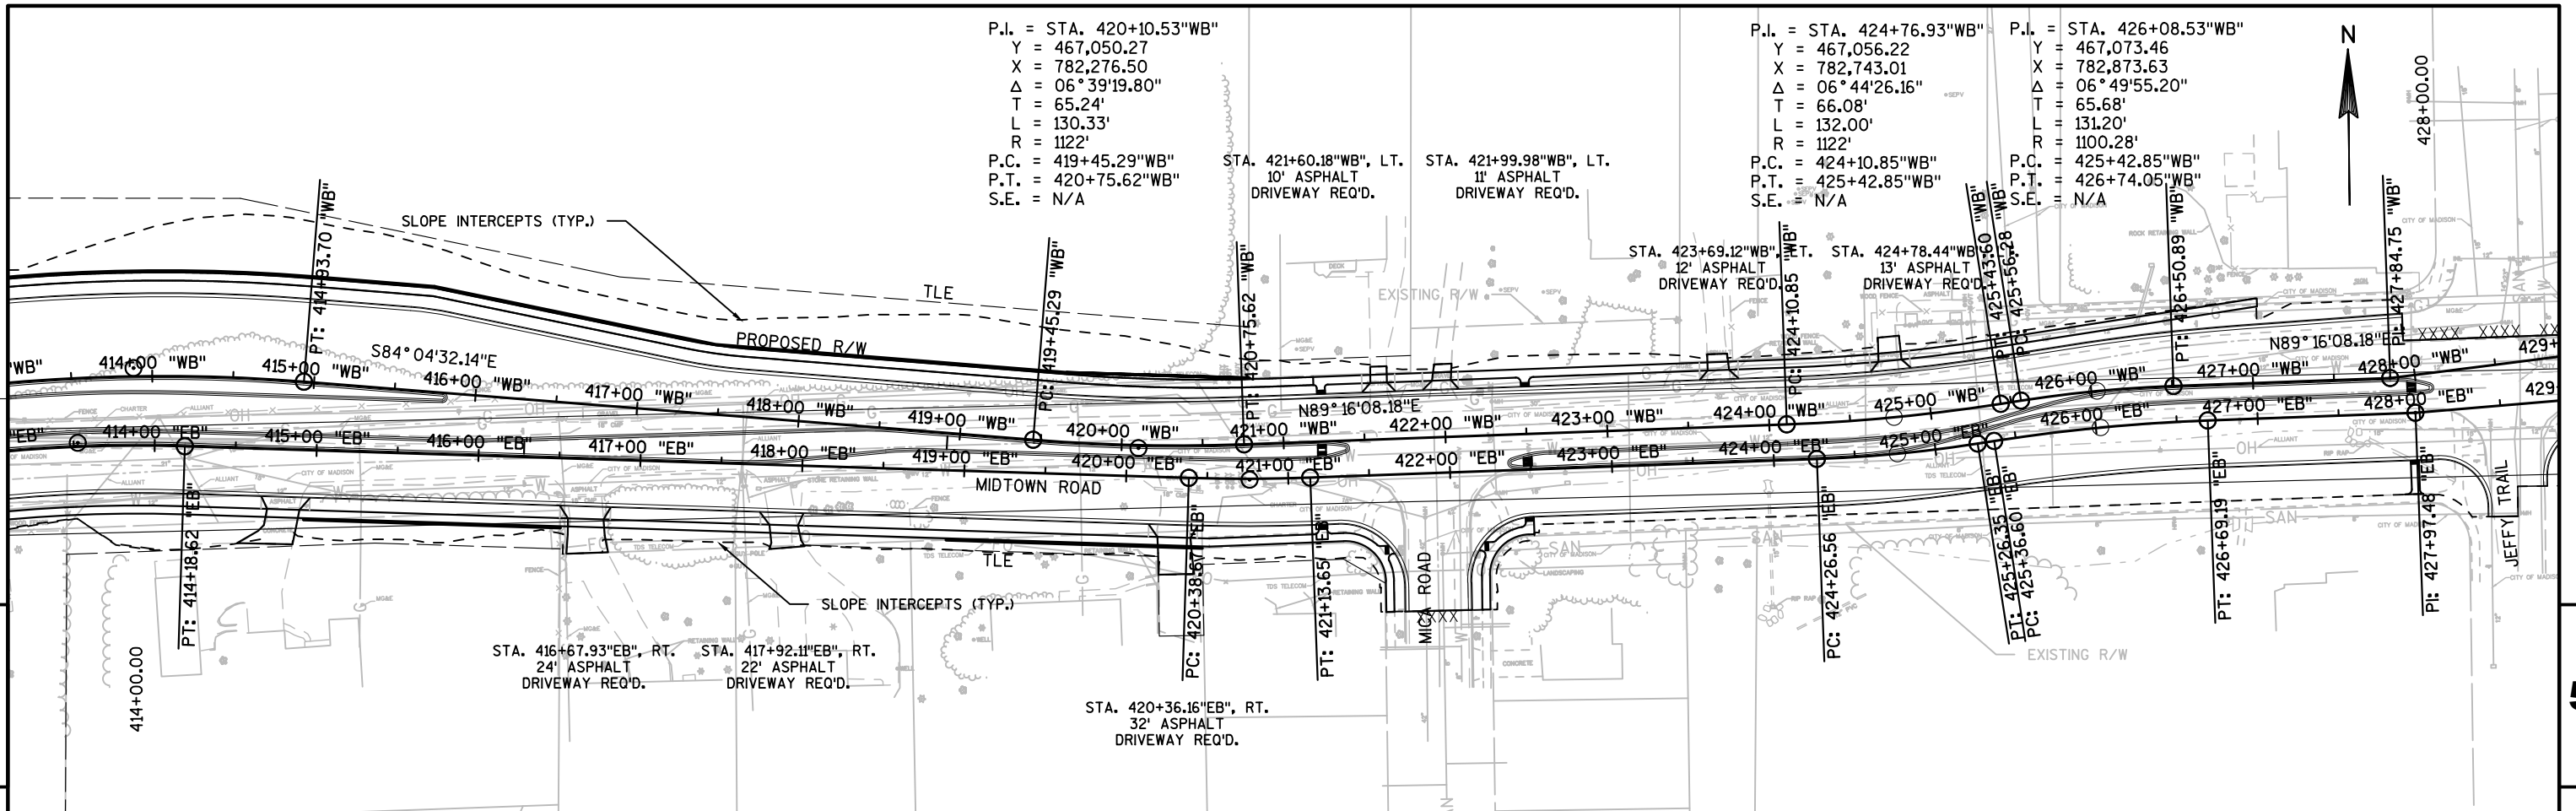


1062.12	1055.77	1066.70	1057.70	1067.51	1059.33	1066.53	1060.68	1065.28	1061.73	1065.46	1062.50	1065.93	1062.98	1064.68	1063.16	1066.02	1063.06	1066.82	1062.71	1067.14	1062.51	1066.93	1062.57	1066.57	1062.89	1066.33	1063.47	1066.26	1064.28	1066.14	1065.11	1066.27	1065.82	1066.25	1066.31	1066.13	1066.62	1066.25	1066.89	1066.45	1067.17	1066.68	1067.44	1067.15	1067.72	1067.66	1067.99	1067.93	1068.27	1068.55	1068.63	1069.28	1069.20	1070.27	1069.95	1071.09	1070.73
---------	---------	

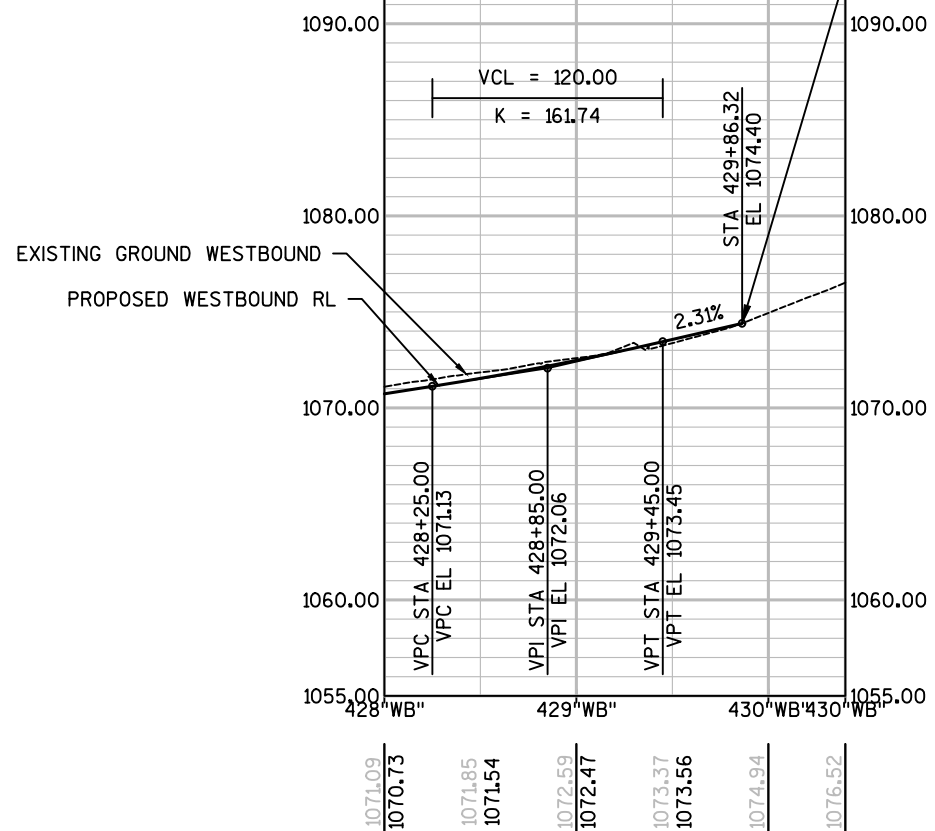
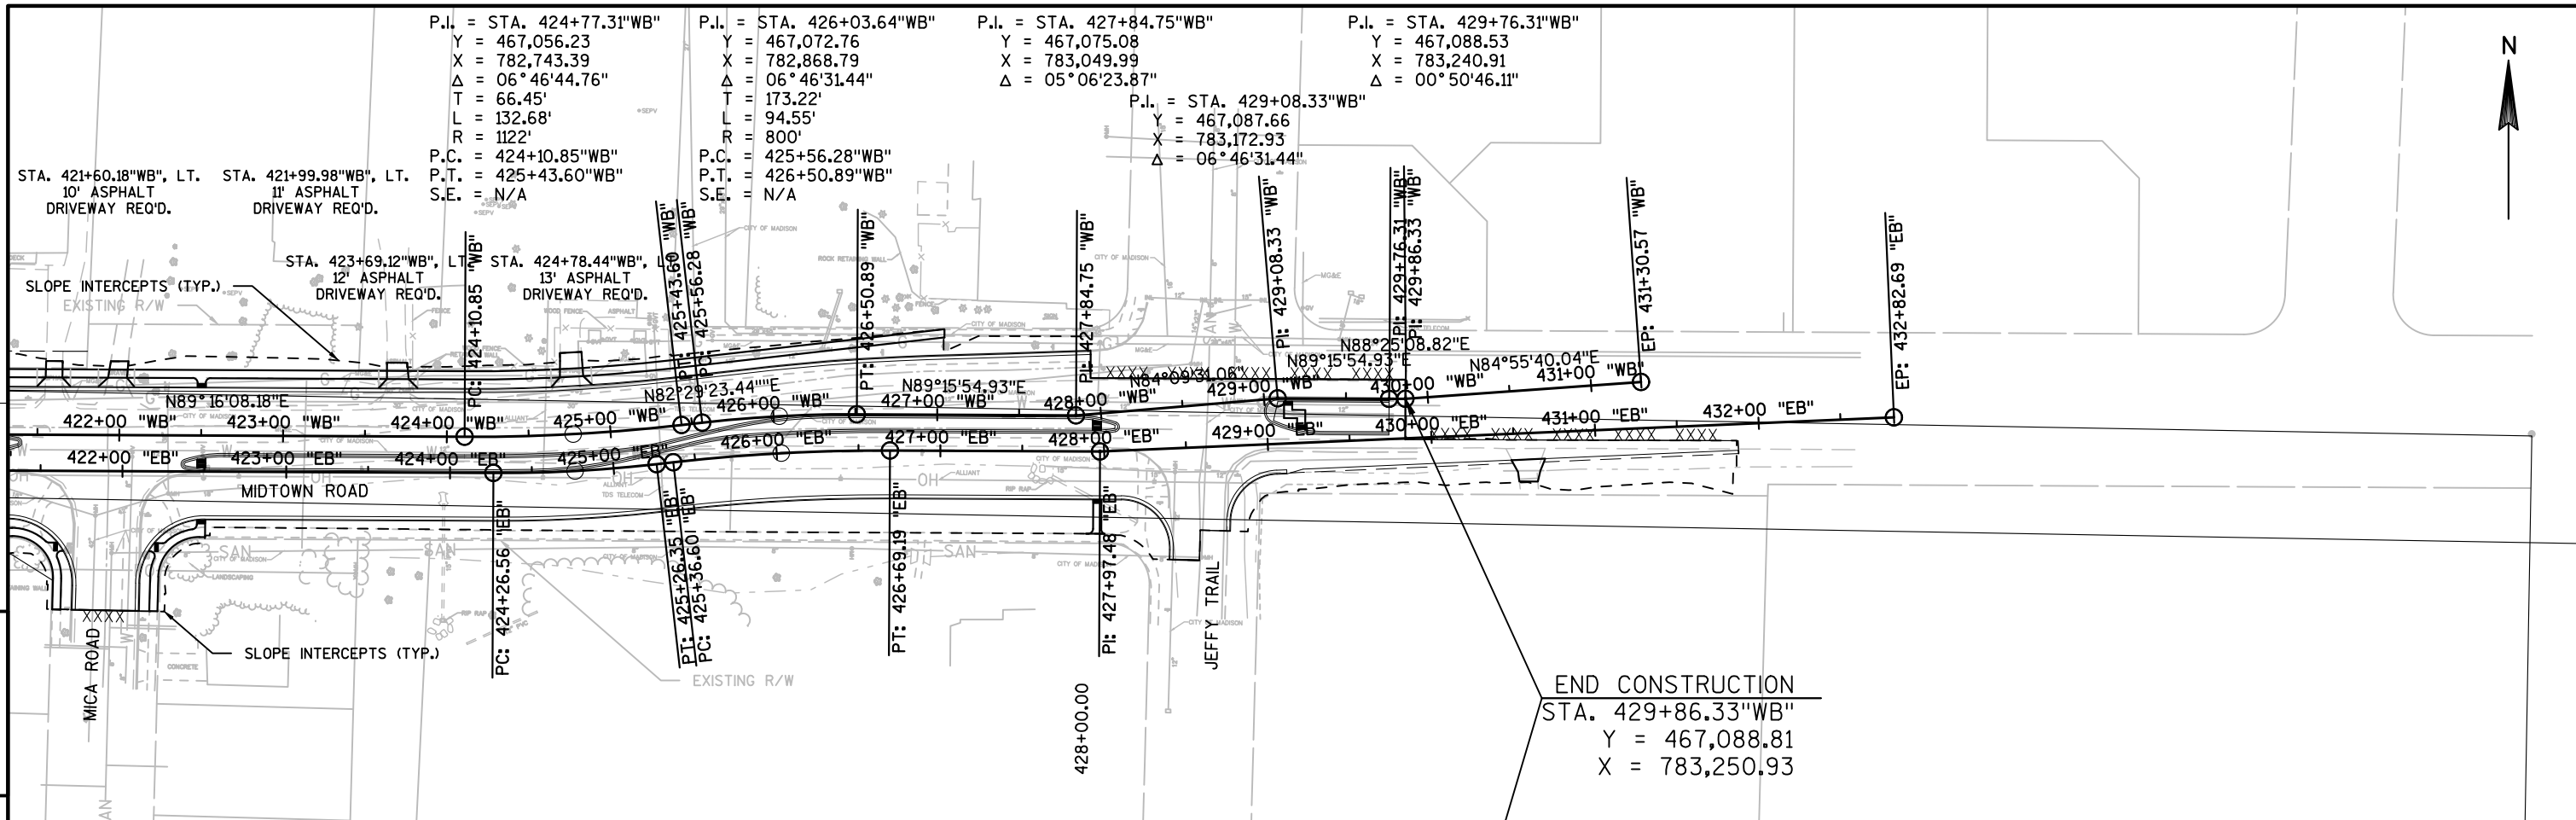


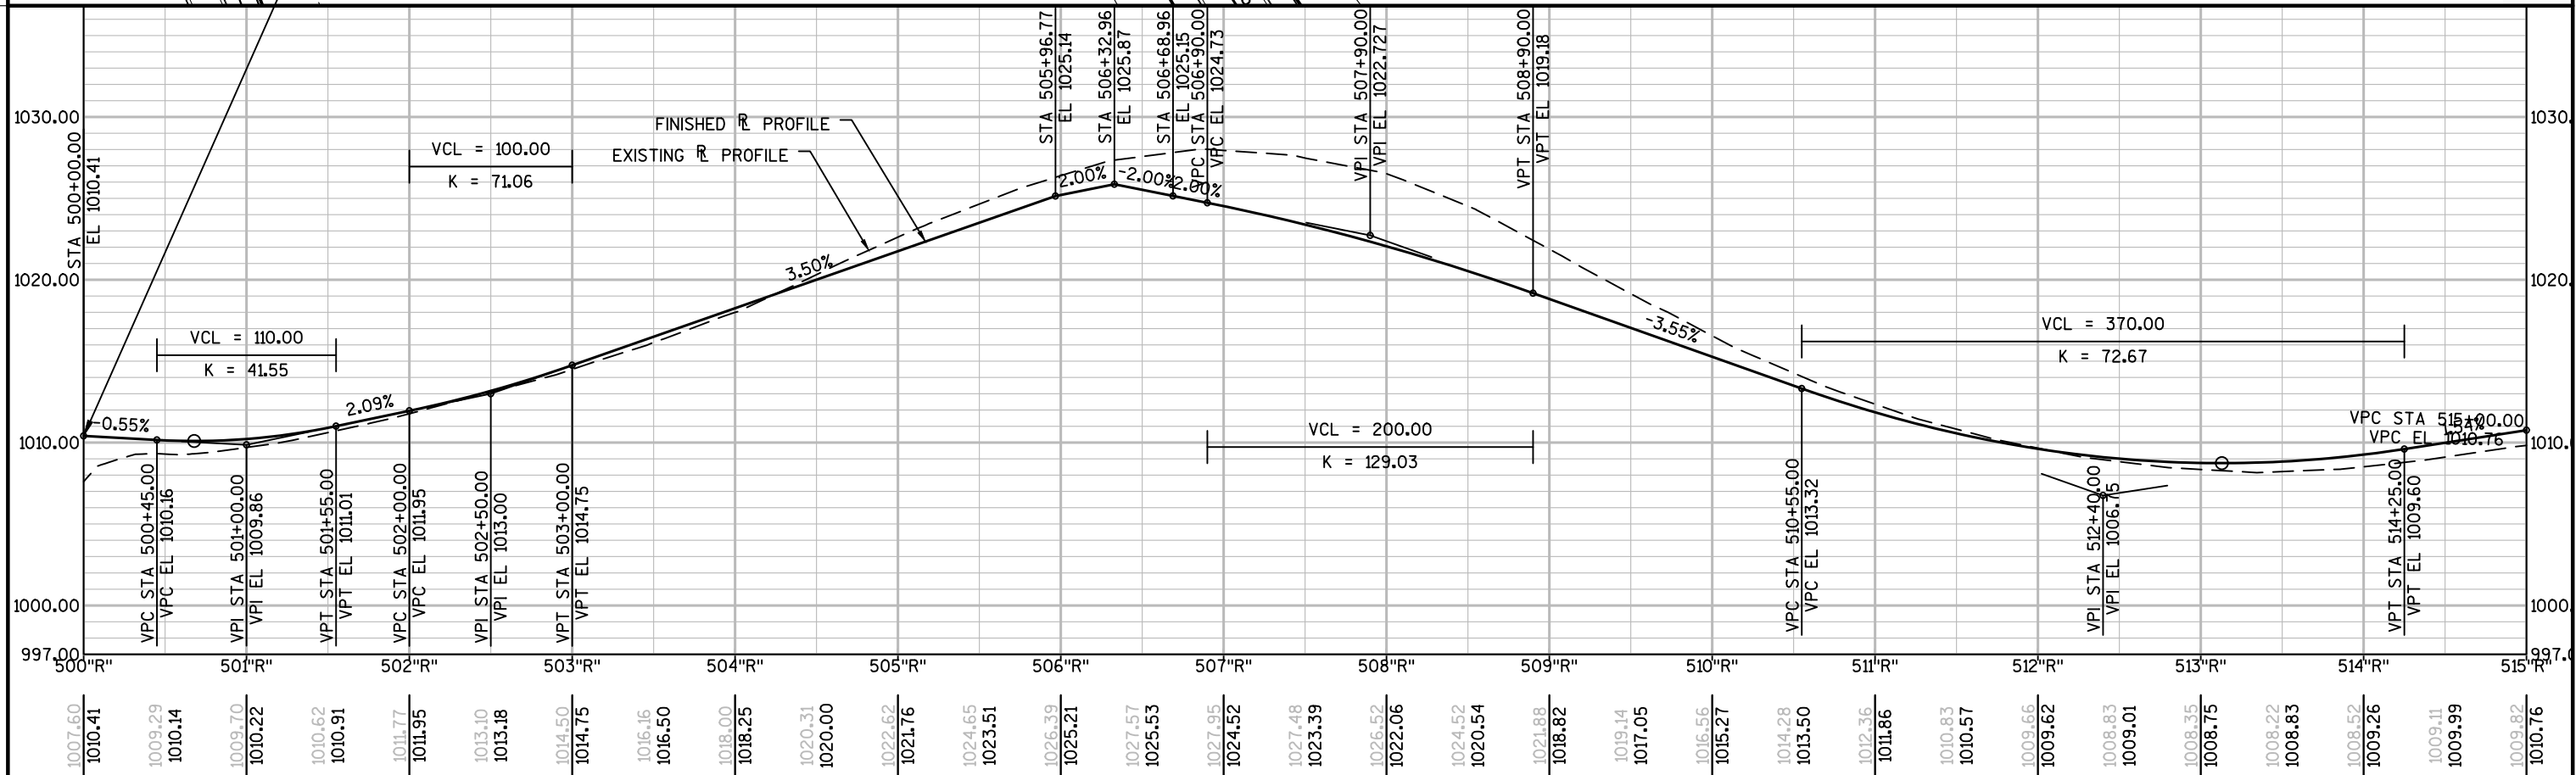
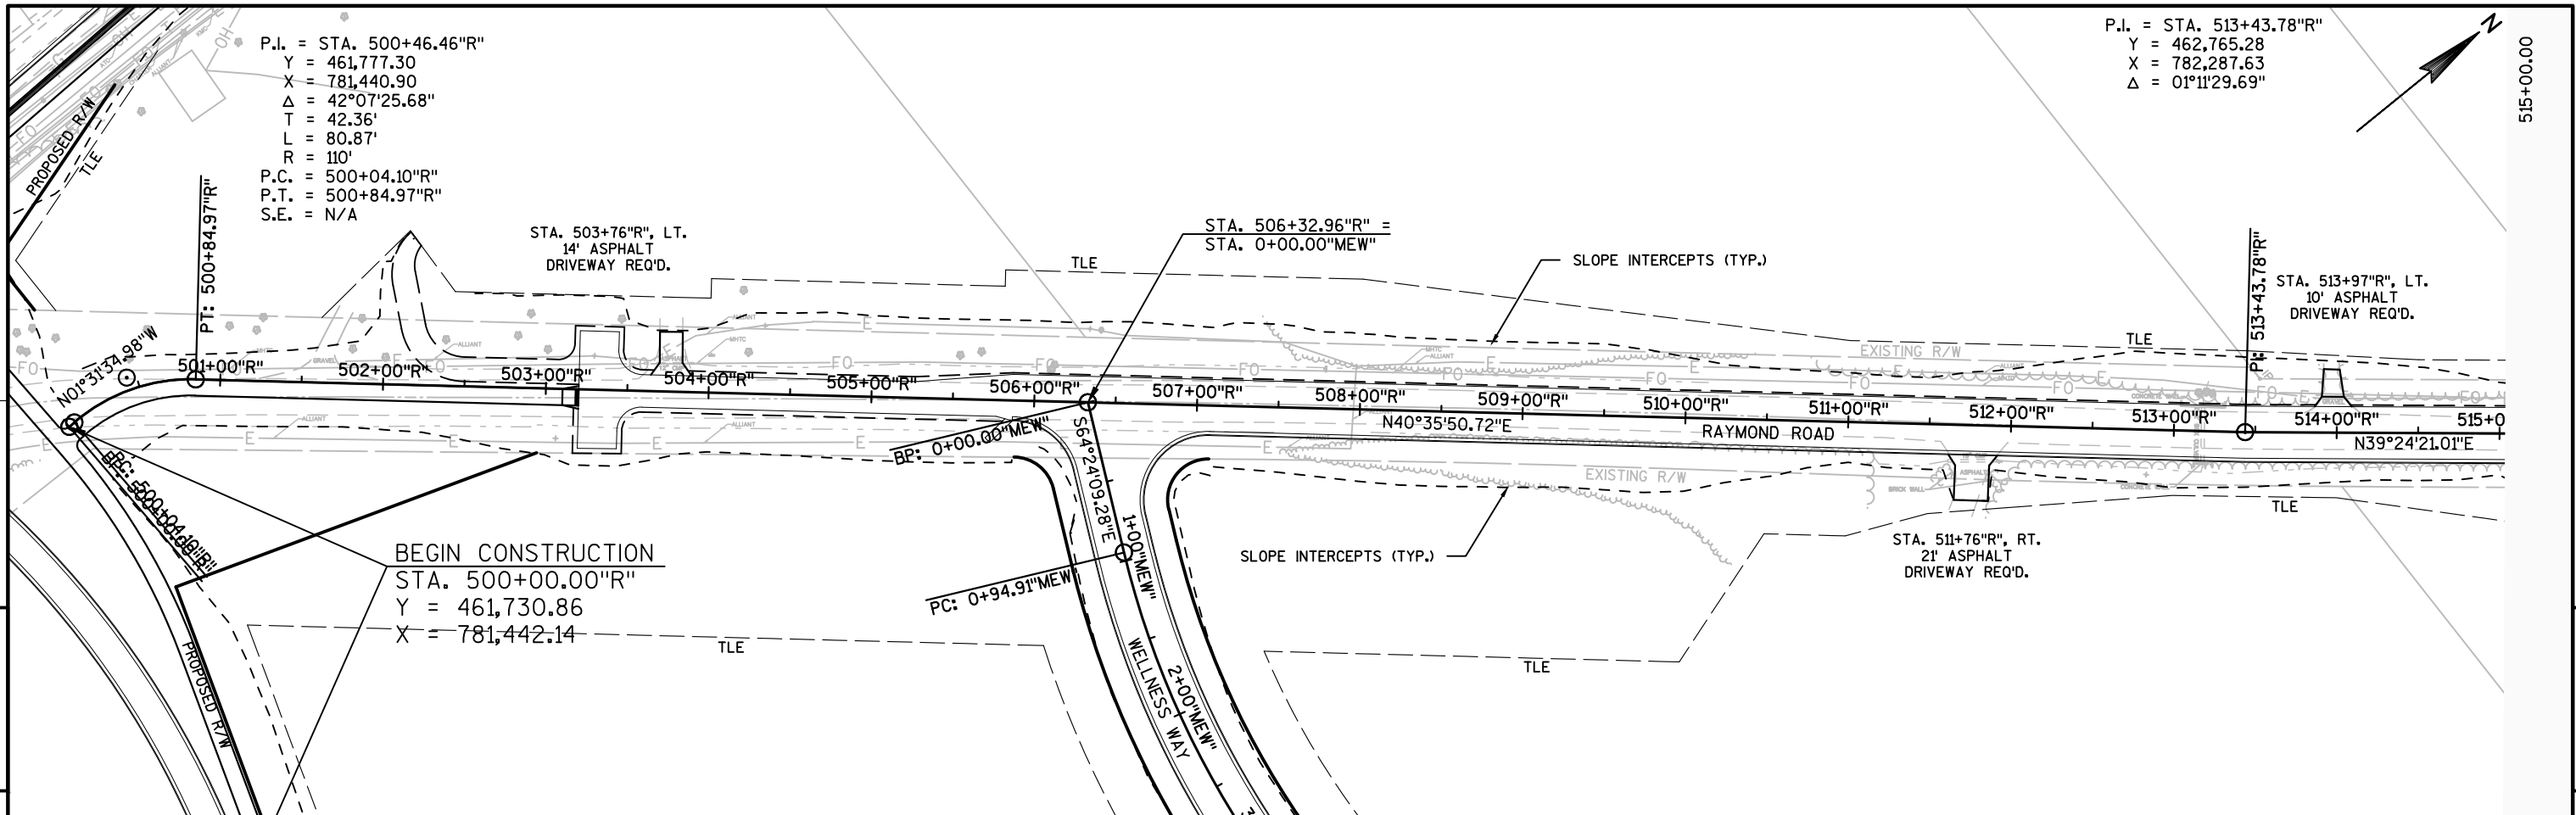


PROJECT NO: 5992-09-83 HWY: CTH M COUNTY: DANE PLAN AND PROFILE: RAYMOND ROAD SHEET **E**

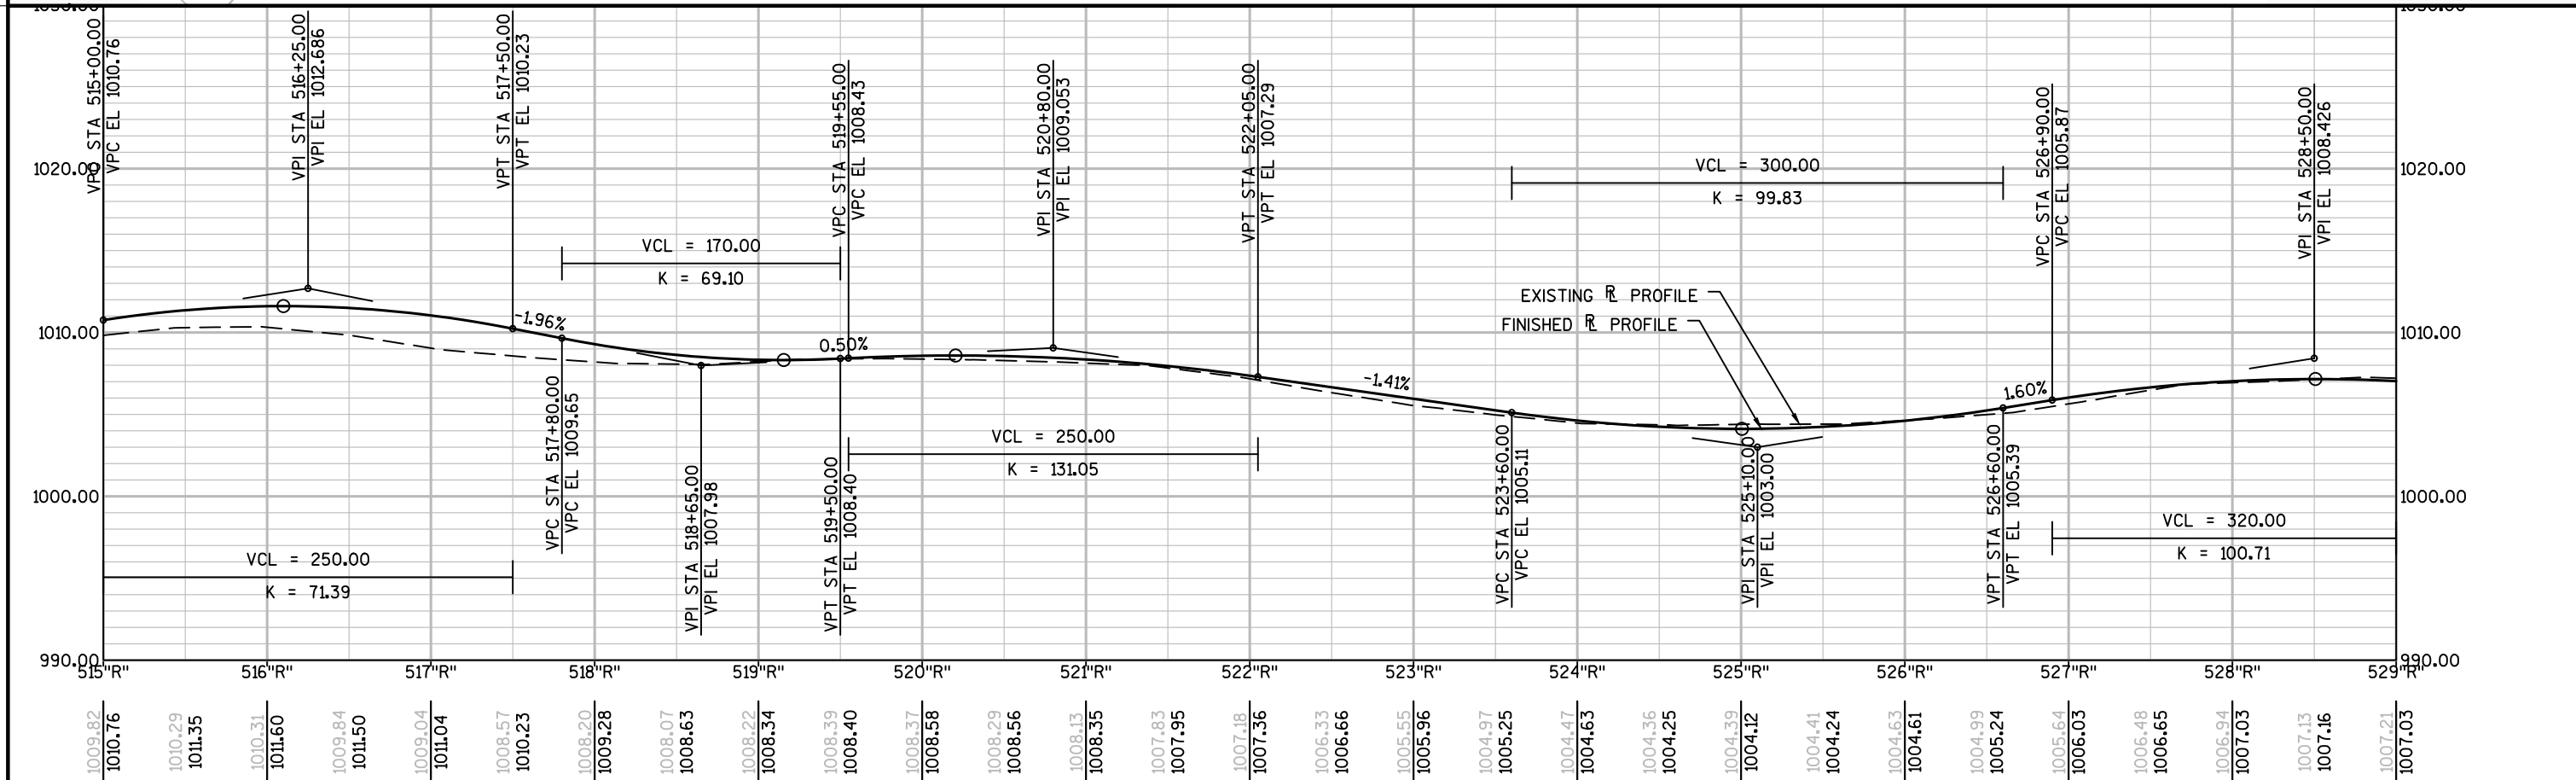
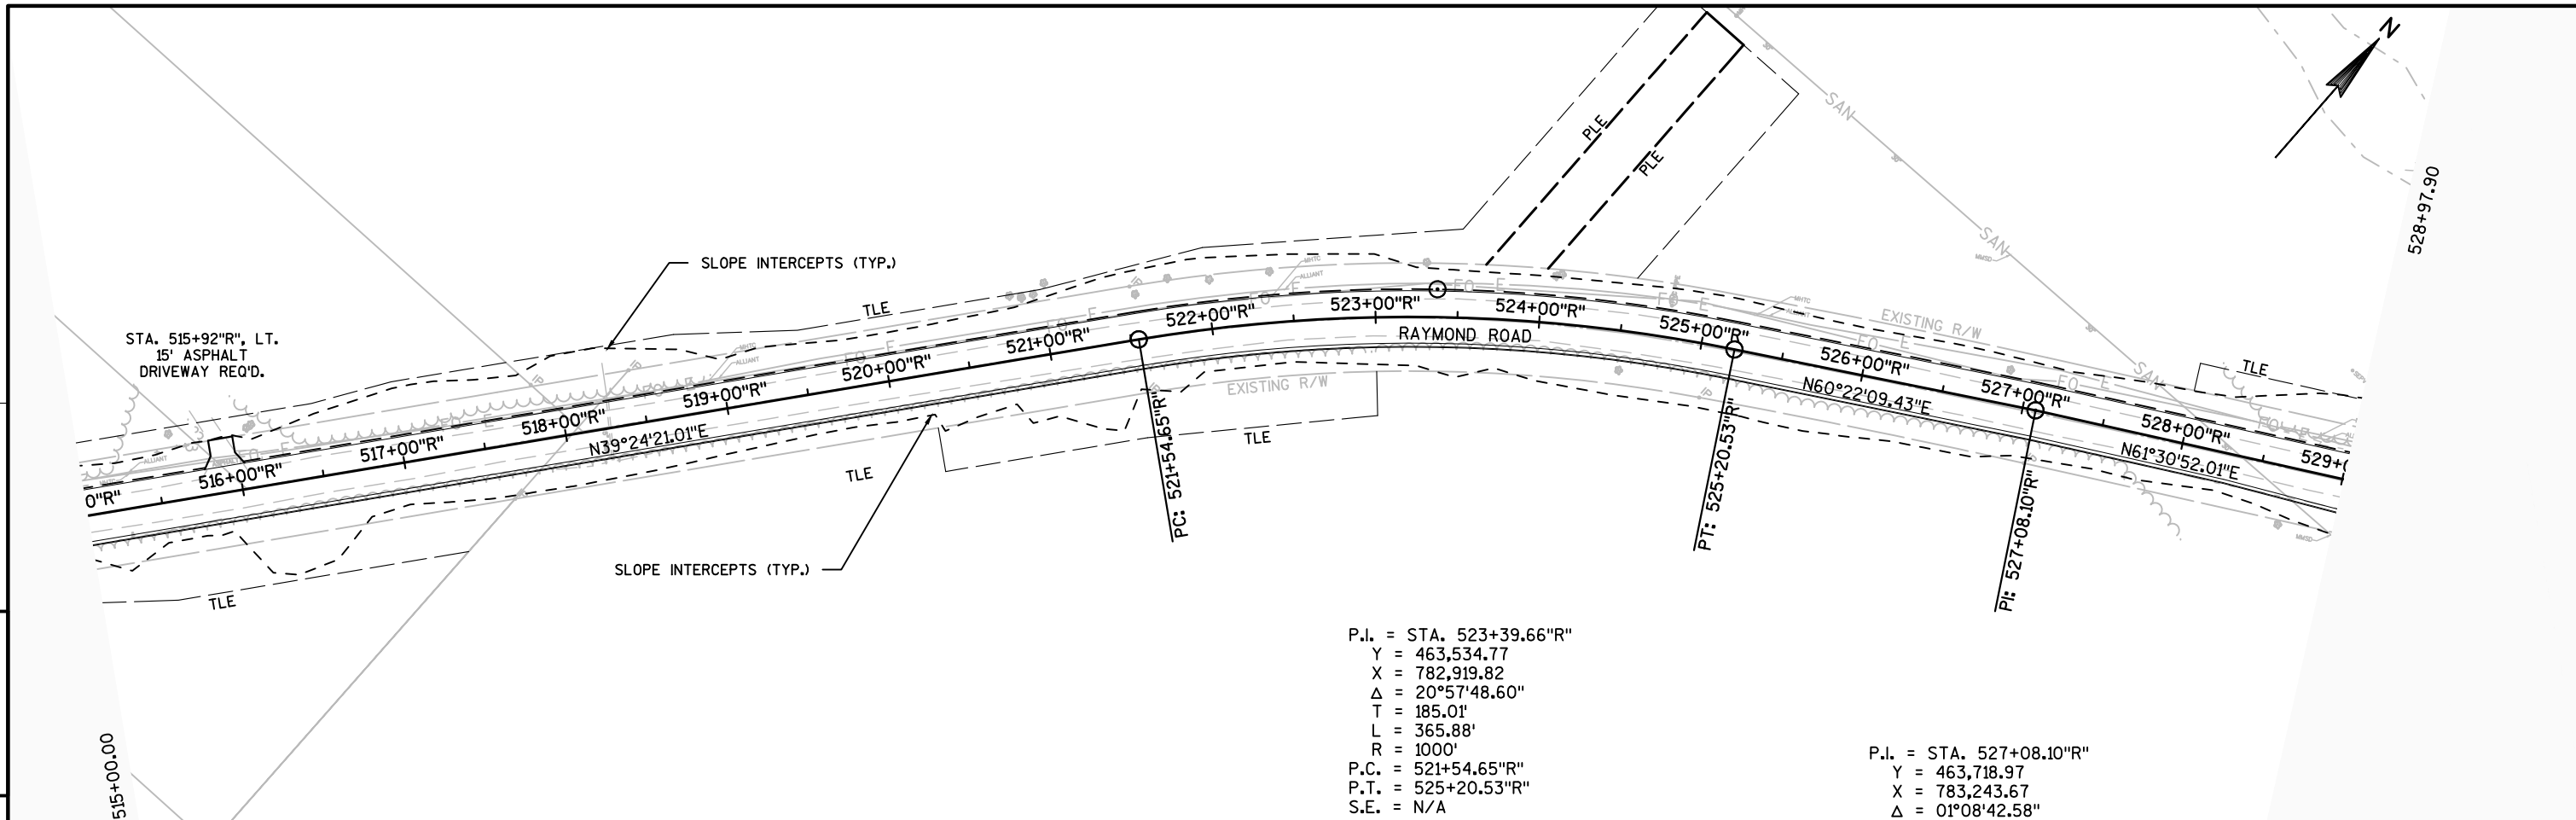


PROJECT NO: 5992-09-83 HWY: CTH M COUNTY: DANE PLAN AND PROFILE: RAYMOND ROAD SHEET 5

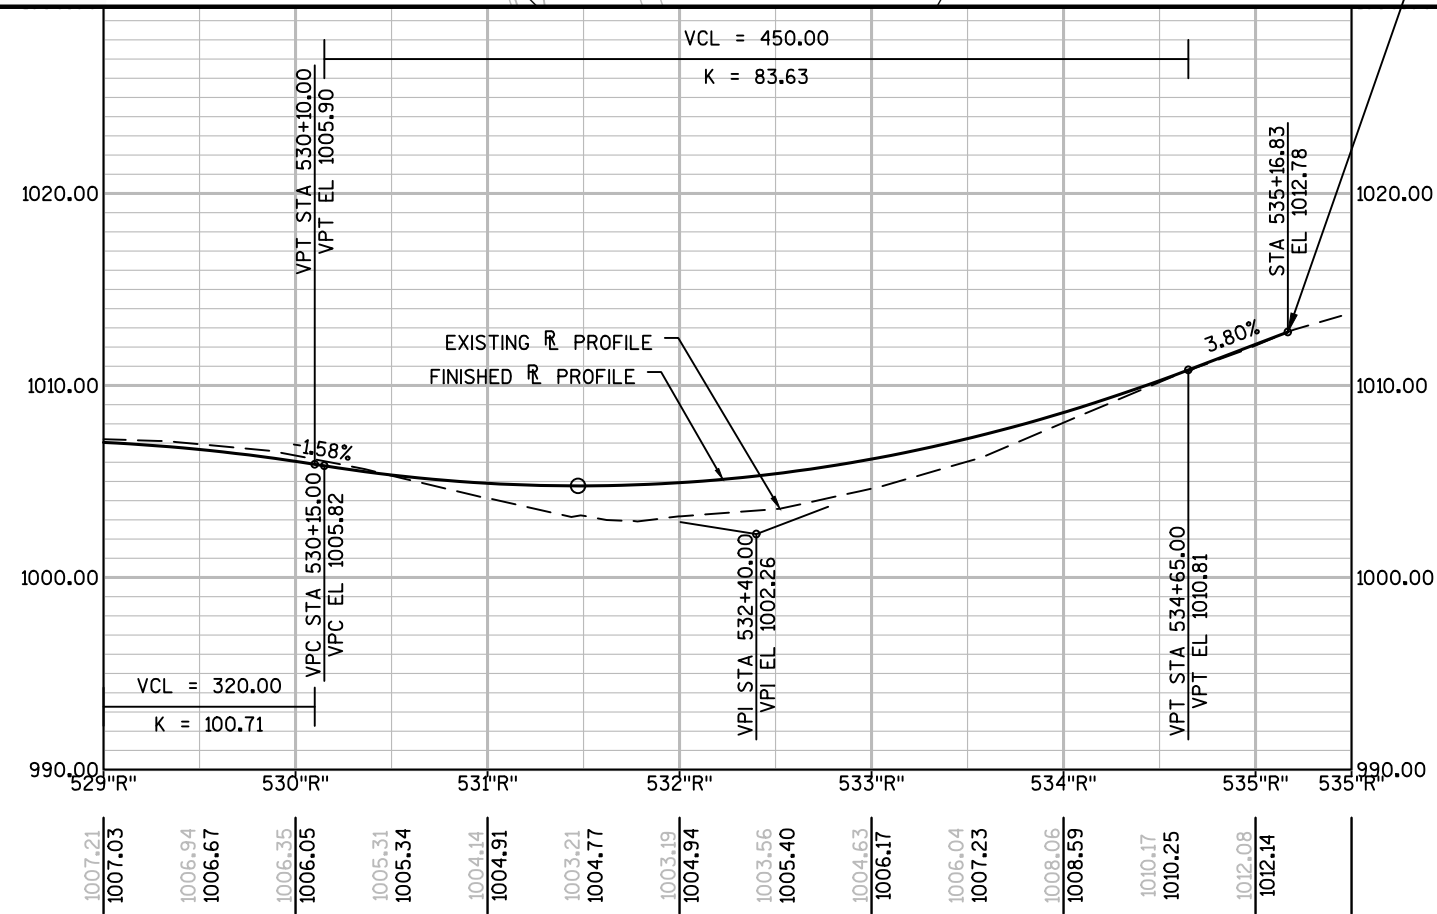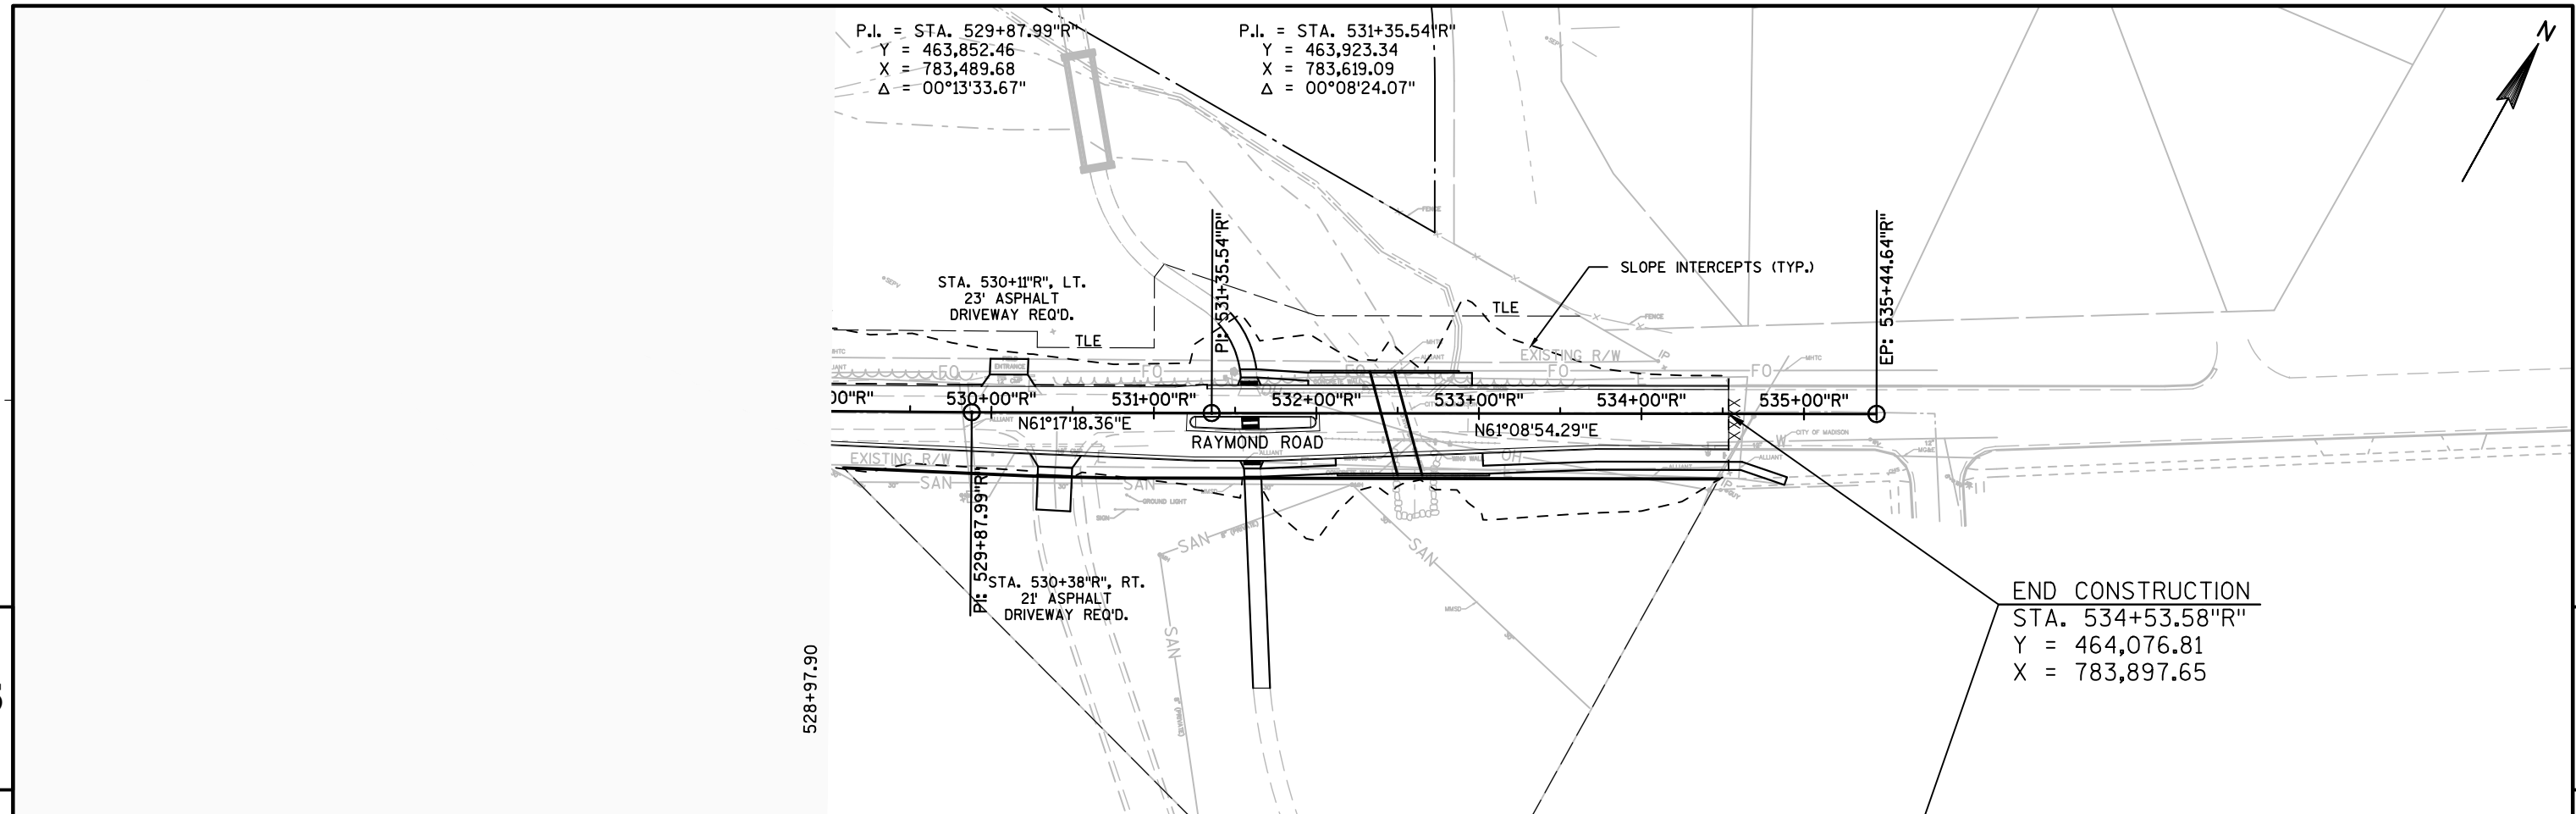

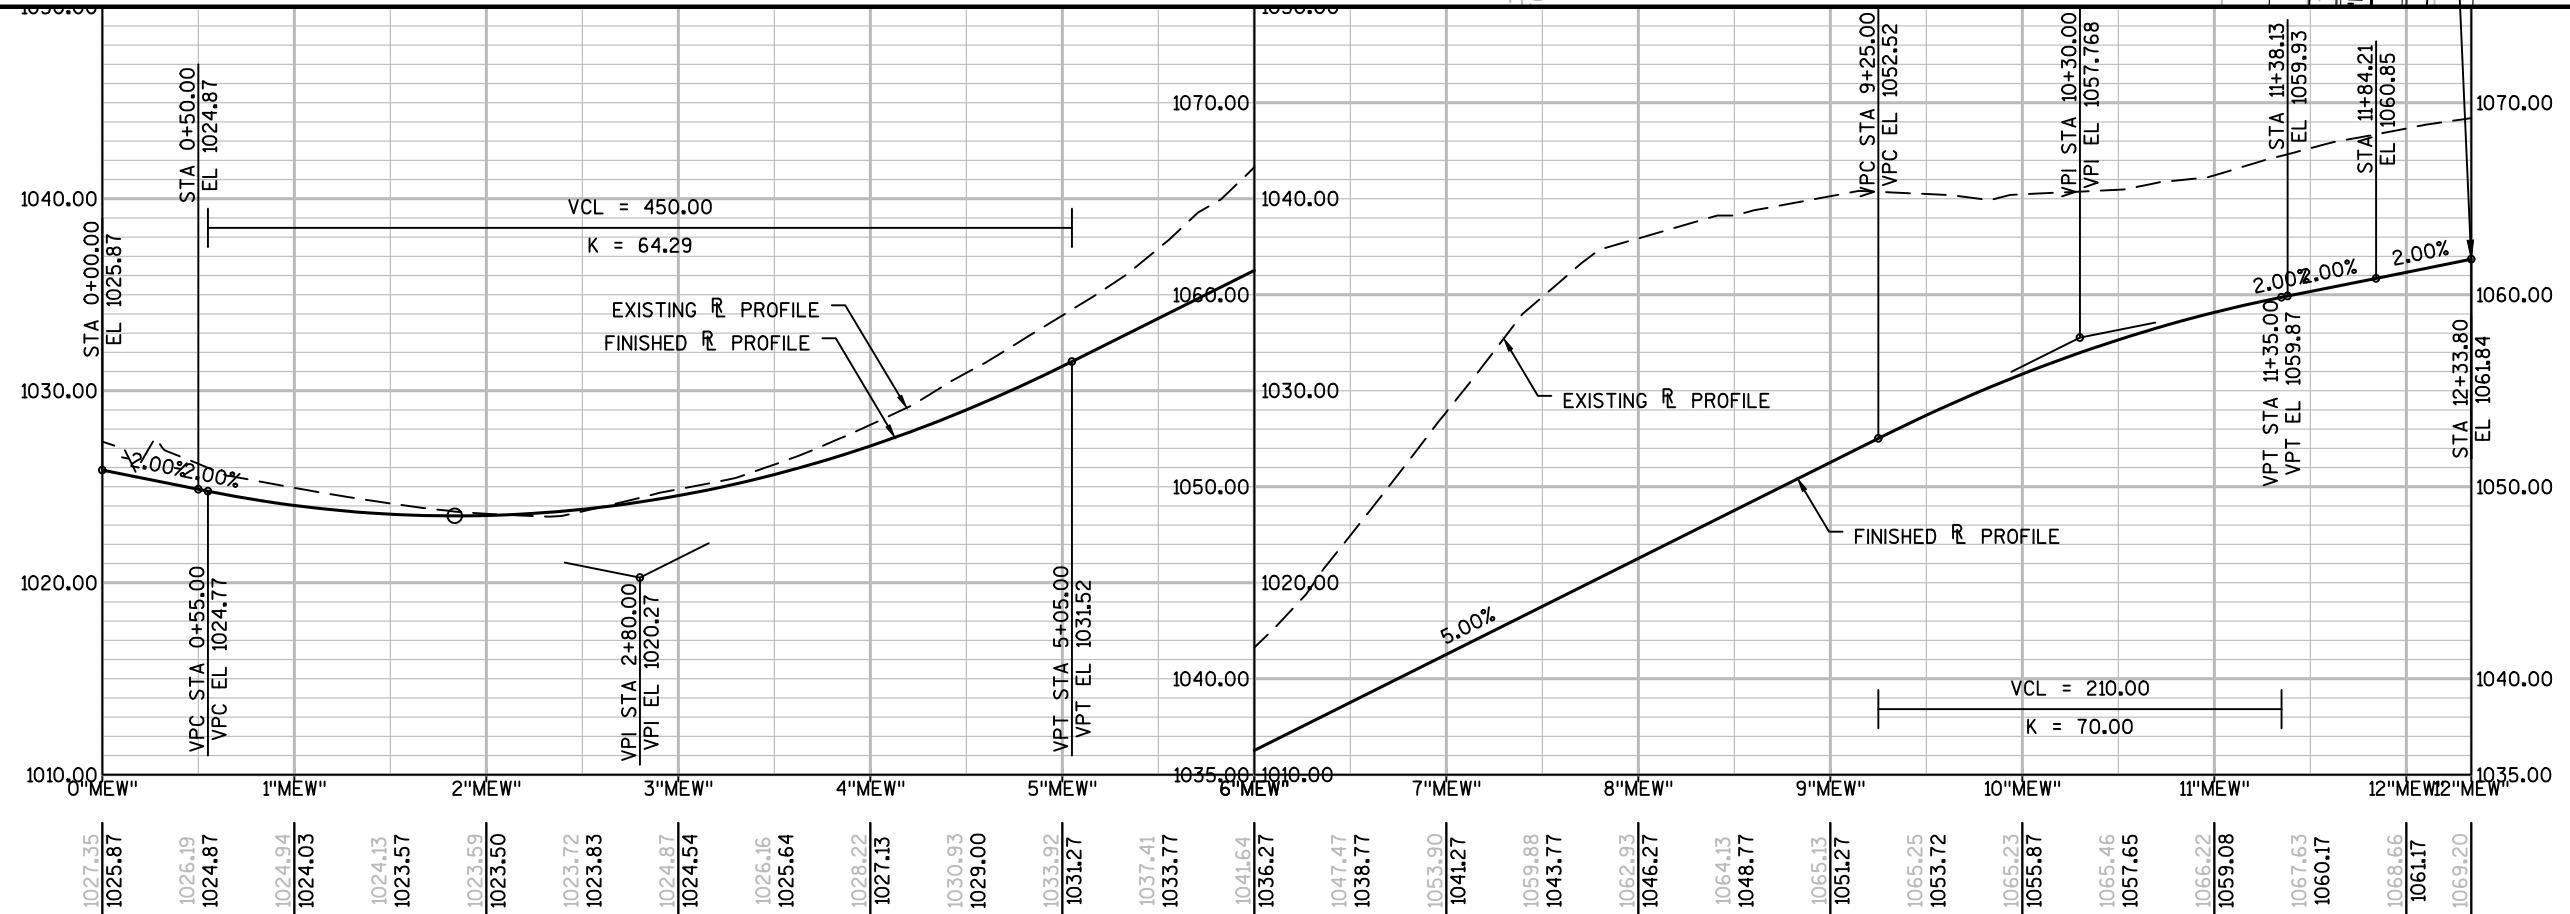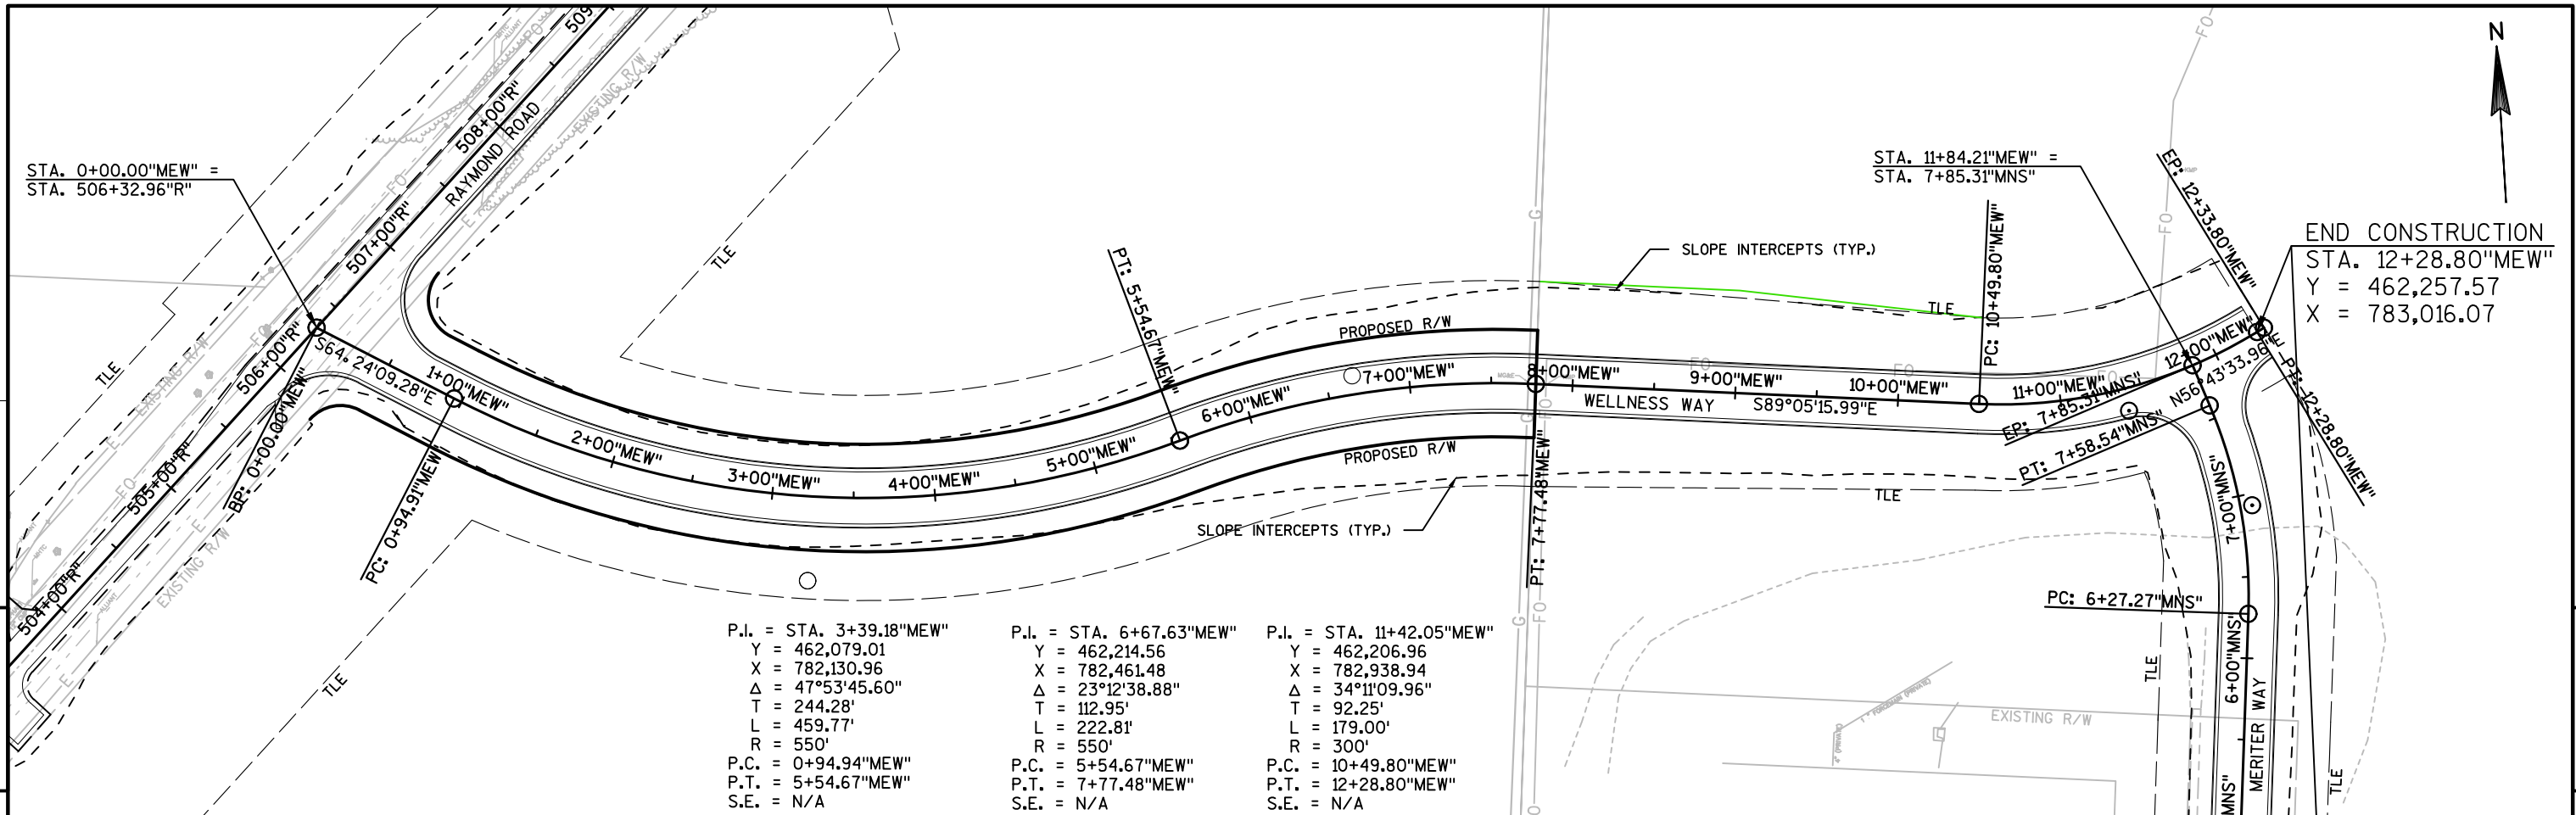

PROJECT NO: 5992-09-83 HWY: CTH M COUNTY: DANE PLAN AND PROFILE: WELLNESS WAY SHEET 5

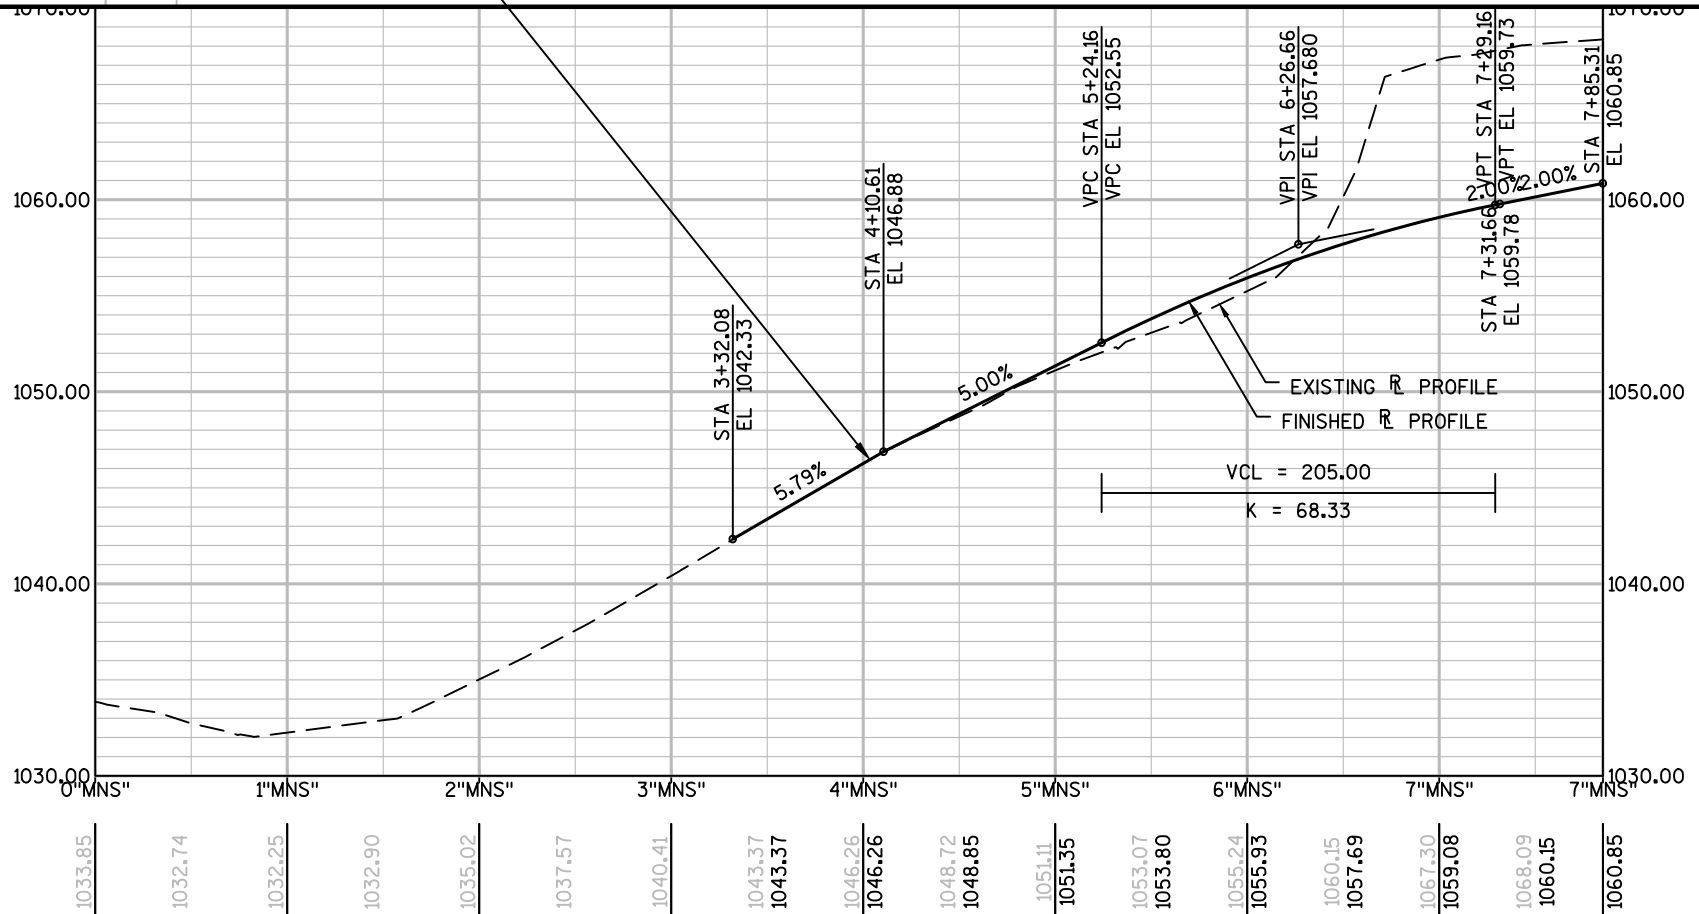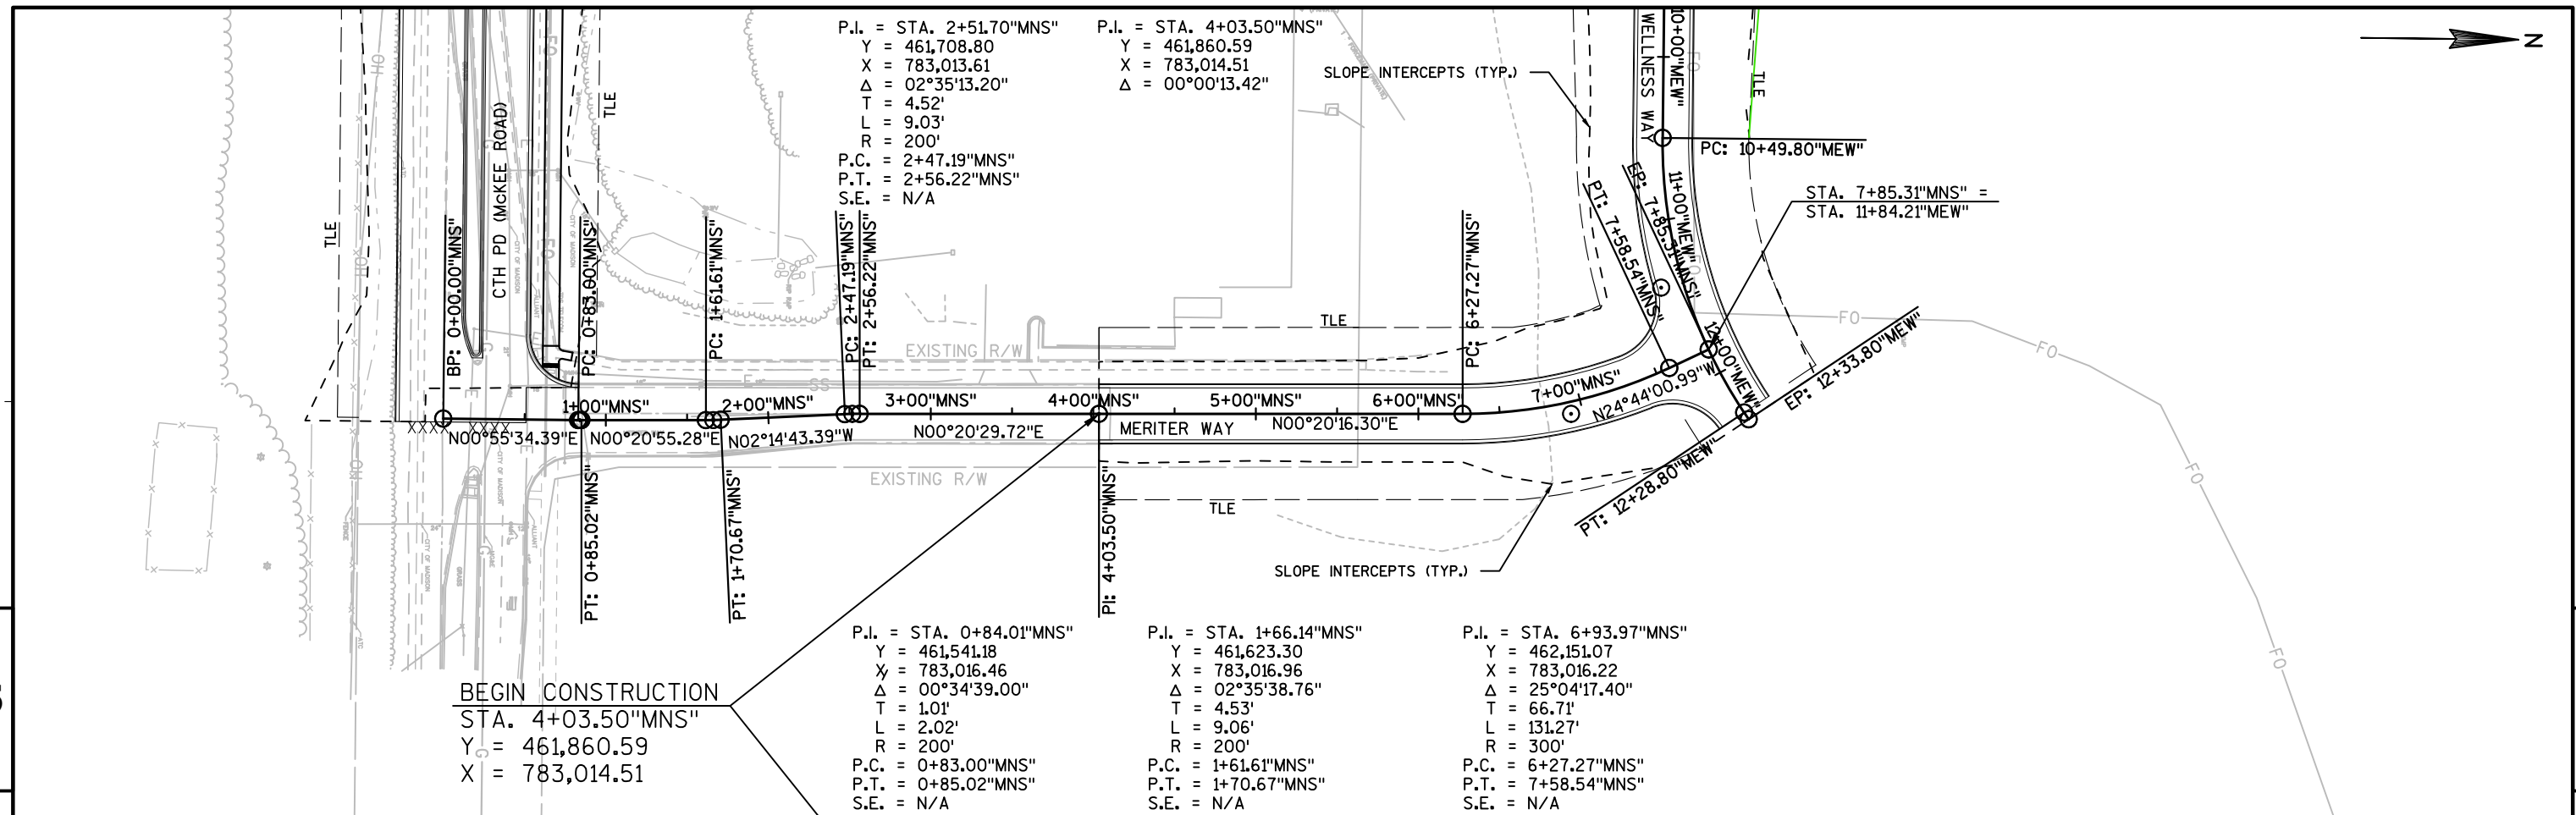

PROJECT NO: 5992-09-83

HWY: CTH M

COUNTY: DANE

PLAN AND PROFILE: MERITER WAY

SHEET

5