




Location  
1301 Regent Street

Project Name  
Leopold's Books Bar Cafe


Applicant  
Sam Brown, First Madco, Inc.  
Donna Wilson

Request  
Allow a restaurant-nightclub in  
existing commercial building

Public Hearing Date  
Plan Commission  
February 7, 2022

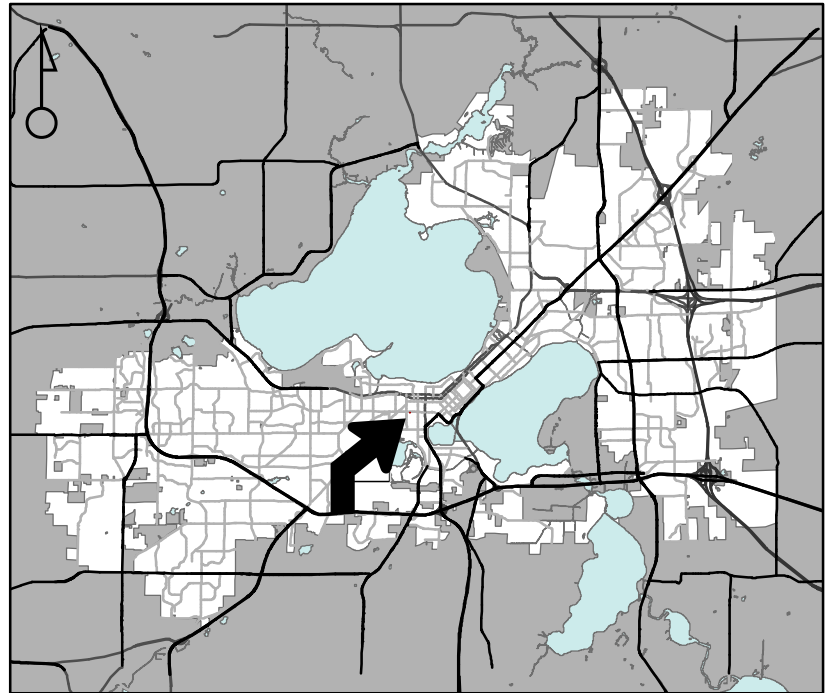

For Questions Contact: Colin Punt at: 243-0455 or [cpunt@cityofmadison.com](mailto:cpunt@cityofmadison.com) or City Planning at 266-4635

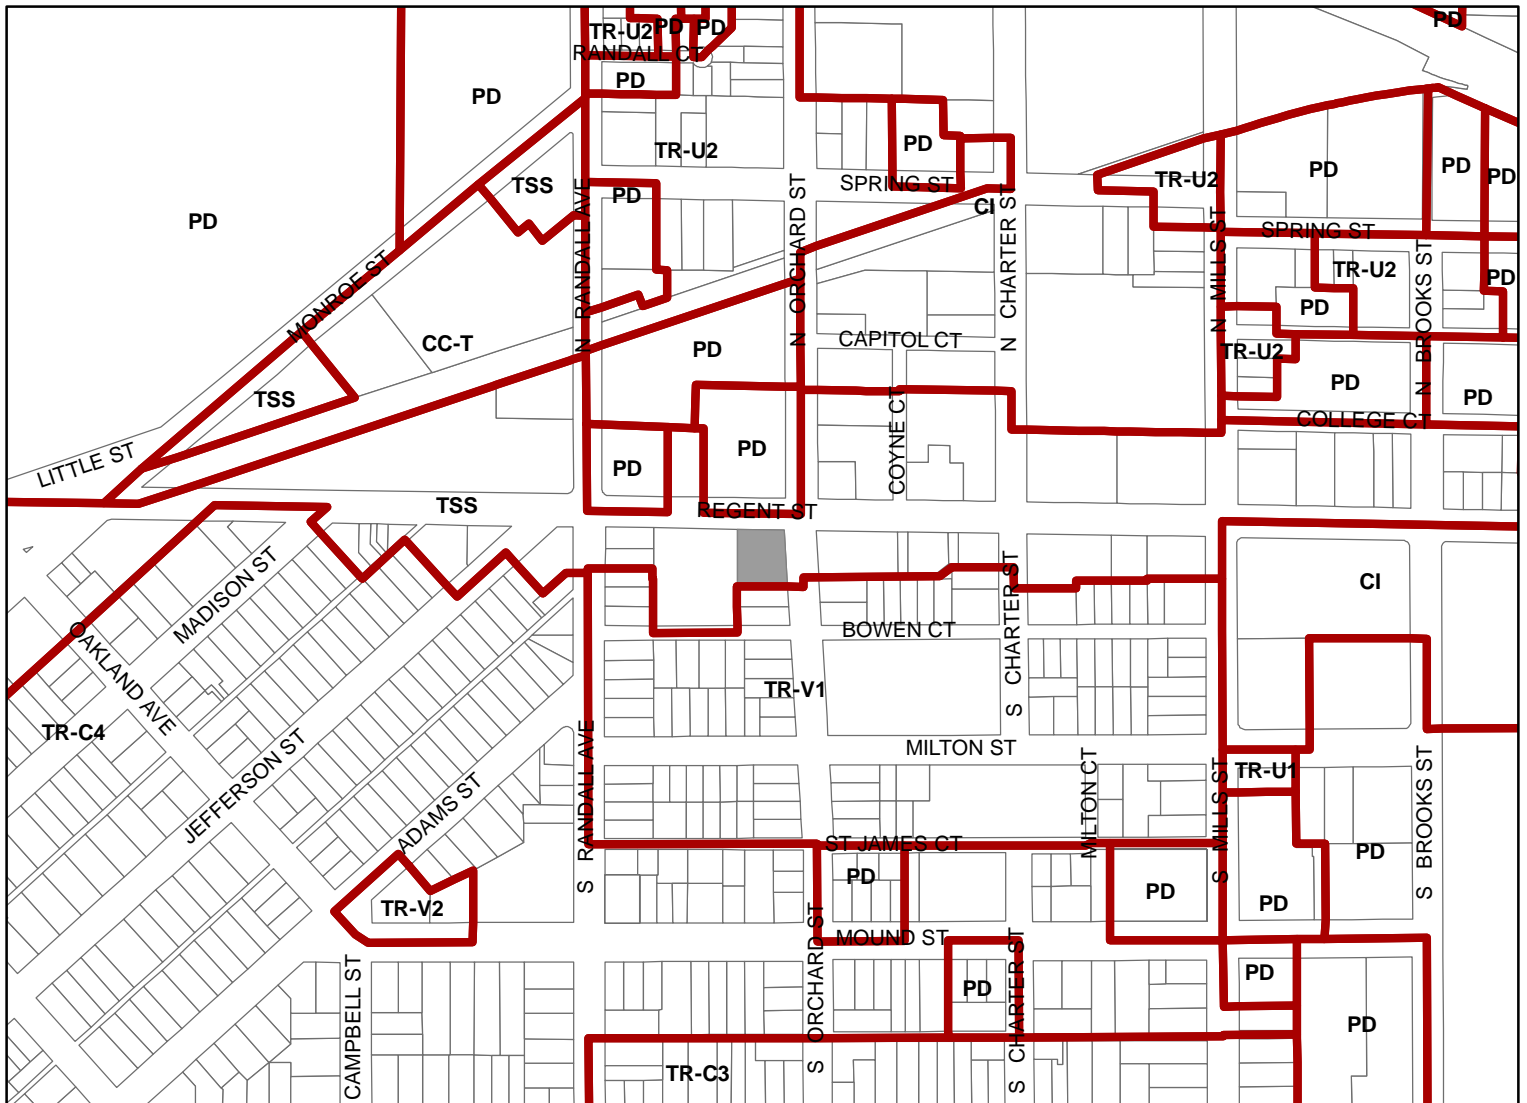

Scale : 1" = 400'

City of Madison, Planning Division : JC : Date : 1-4-22

