



### Location

7021 Cottage Grove Road

### Applicant

Michael and Lisa Schuster  
Chris Casson, Birrenkott Surveying

### Request

Create three lots in A – Agricultural District zoning


### Public Hearing Dates

Plan Commission


August 28, 2023

### Common Council

September 5, 2023

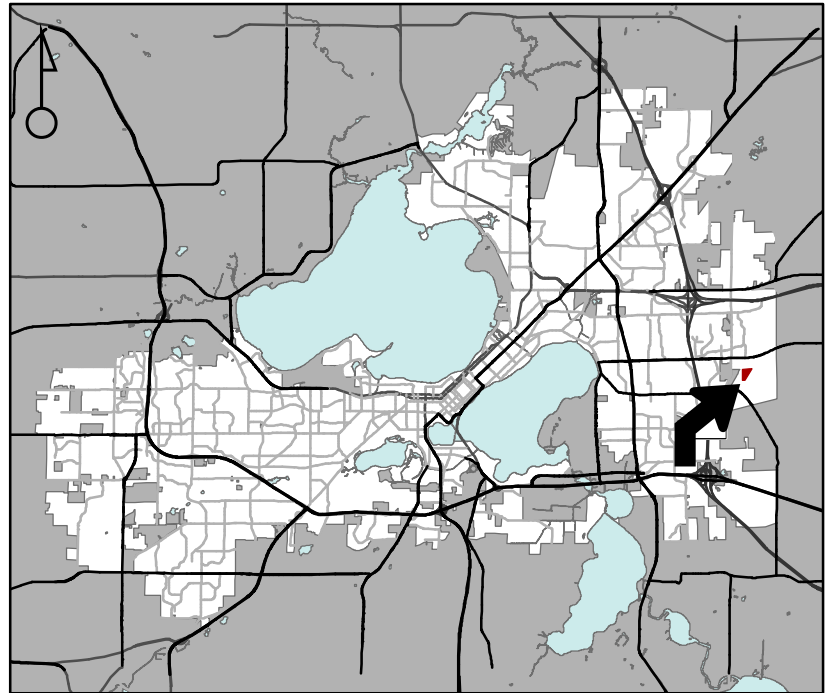

For Questions Contact: Tim Parks at: 261-9632 or [tparks@cityofmadison.com](mailto:tparks@cityofmadison.com) or City Planning at 266-4635

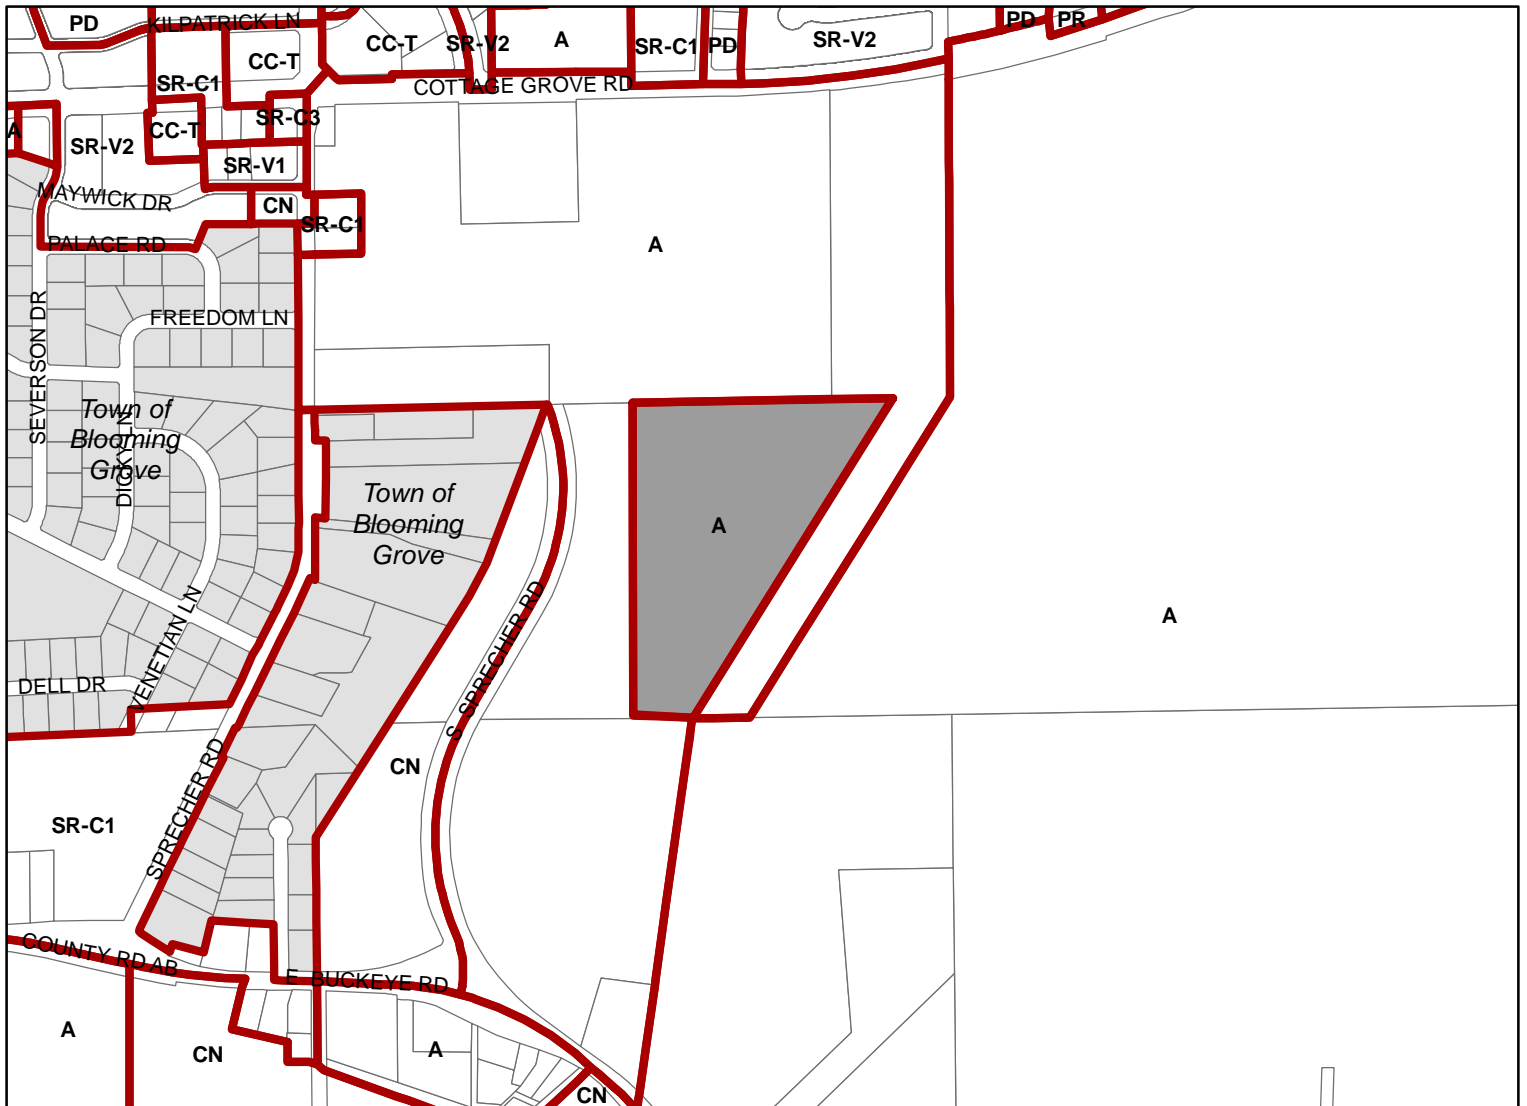

Scale : 1" = 800'

City of Madison, Planning Division : JC : Date : 6-16-23

