



City of Madison

Demolition & Conditional Use


Location
5535 University Avenue

Project Name
Brennan's Market Redevelopment


Applicant
Martin O'Connor, Realm Real Estate Development, LLC
Kevin Burow, Knothe & Bruce Architects, LLC

Proposed Use
Demolish grocery store to construct a four-story mixed-use building with 2,735 square feet of commercial space and 66 apartments

Public Hearing Date
Plan Commission
August 23, 2021

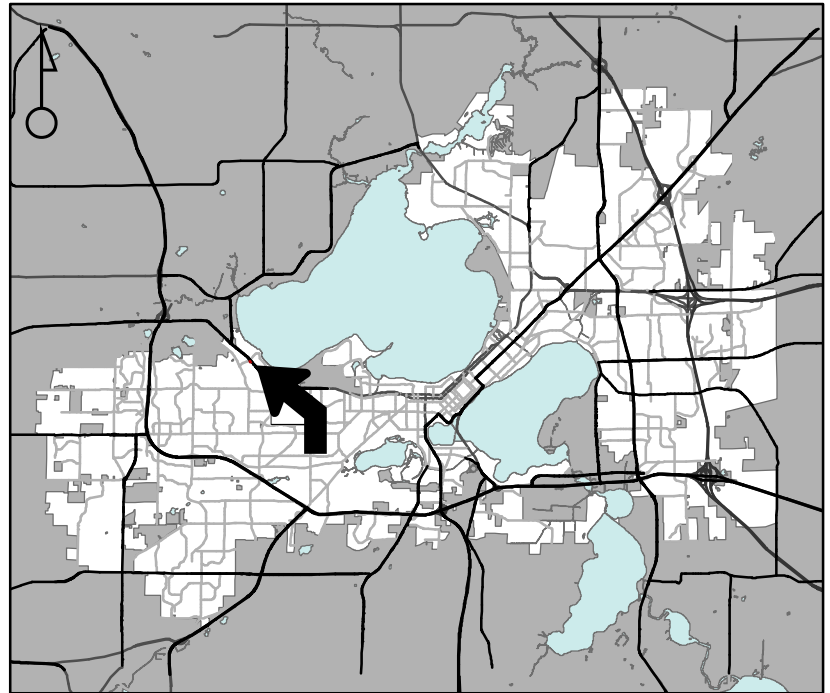

For Questions Contact: Chris Wells at: 261-9135 or cwells@cityofmadison.com or City Planning at 266-4635

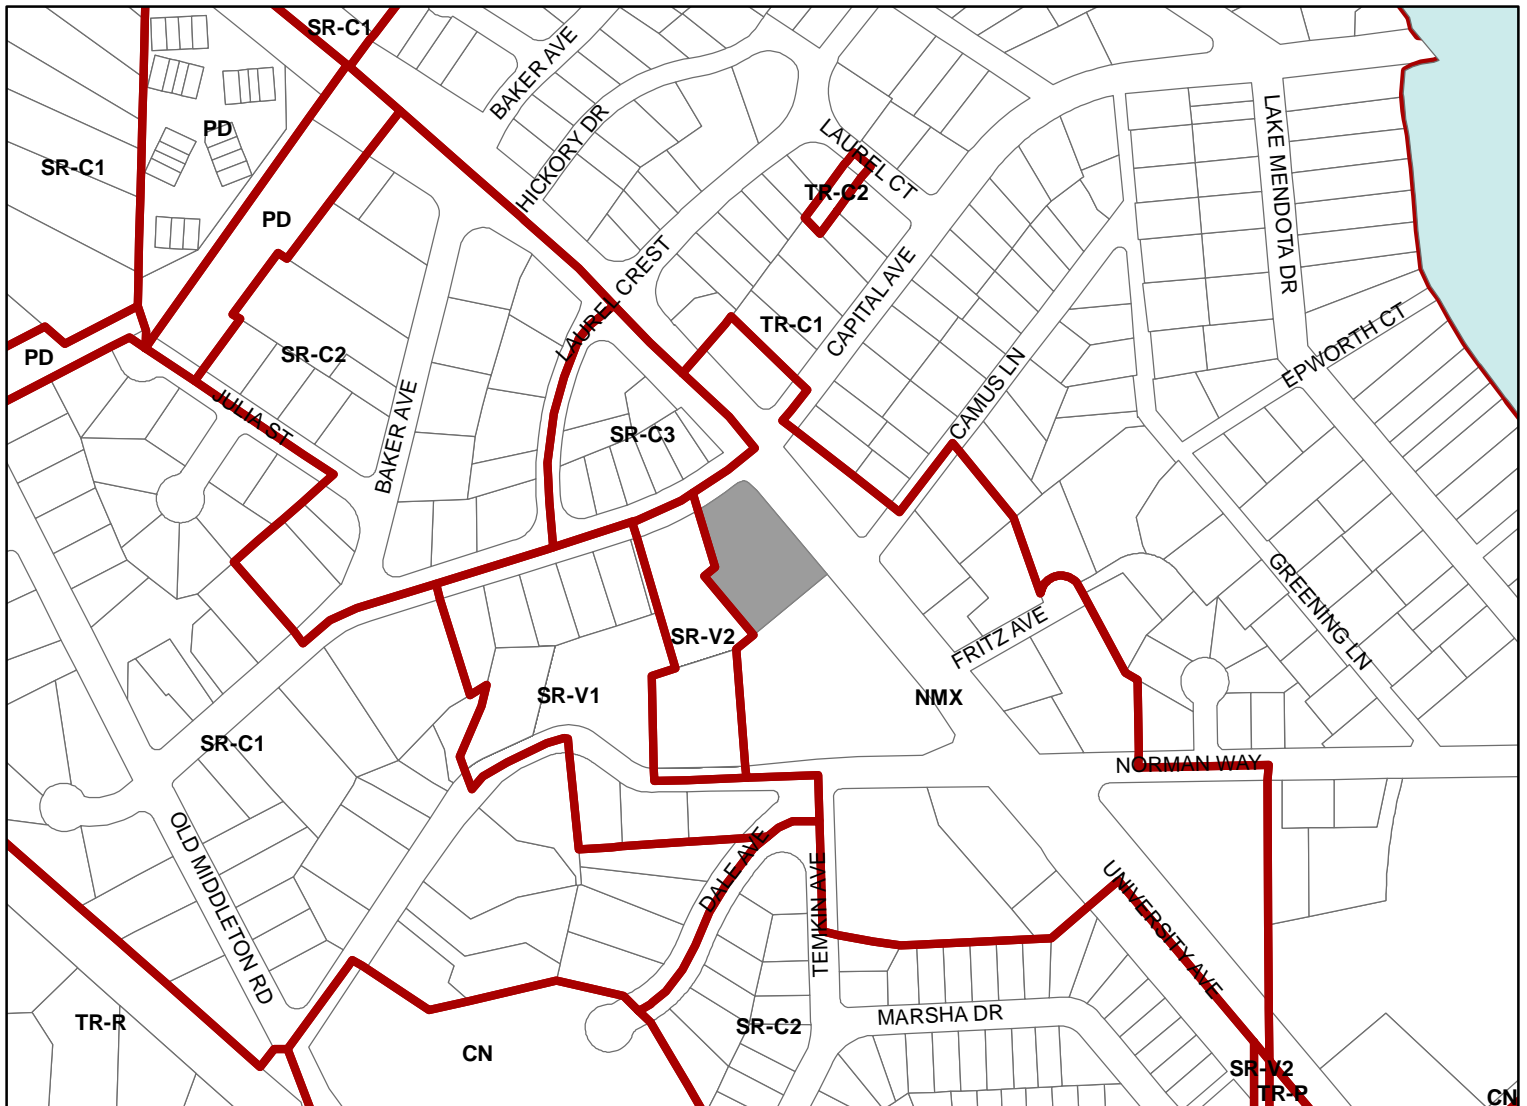

Scale : 1" = 400'

City of Madison, Planning Division : JC : Date : 6-30-21

