



City of Madison

Conditional Use

Location

7066 Sligo Drive

Project Name

Chipotle-West Towne

Applicant

Ryan Eley / Julian Akogyeram,
Wilkus Architects

Existing Use

Restaurant -tavern


Proposed Use

Construct outdoor eating area and vehicle access sales and service window for restaurant-tavern in existing multi-tenant commercial building


Public Hearing Date

Plan Commission

July 8 2019

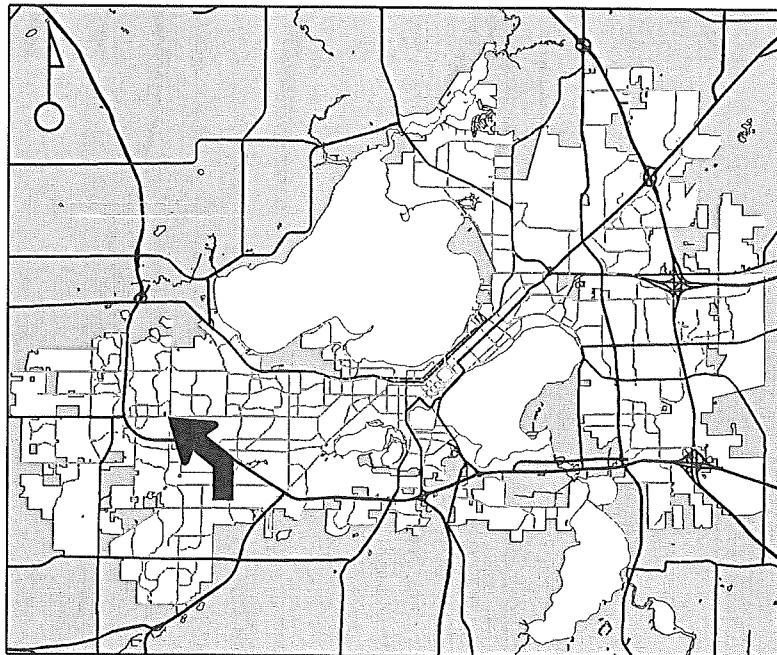

For Questions Contact: Chris Wells at: 261-9135 or cwells@cityofmadison.com or City Planning at 266-4635

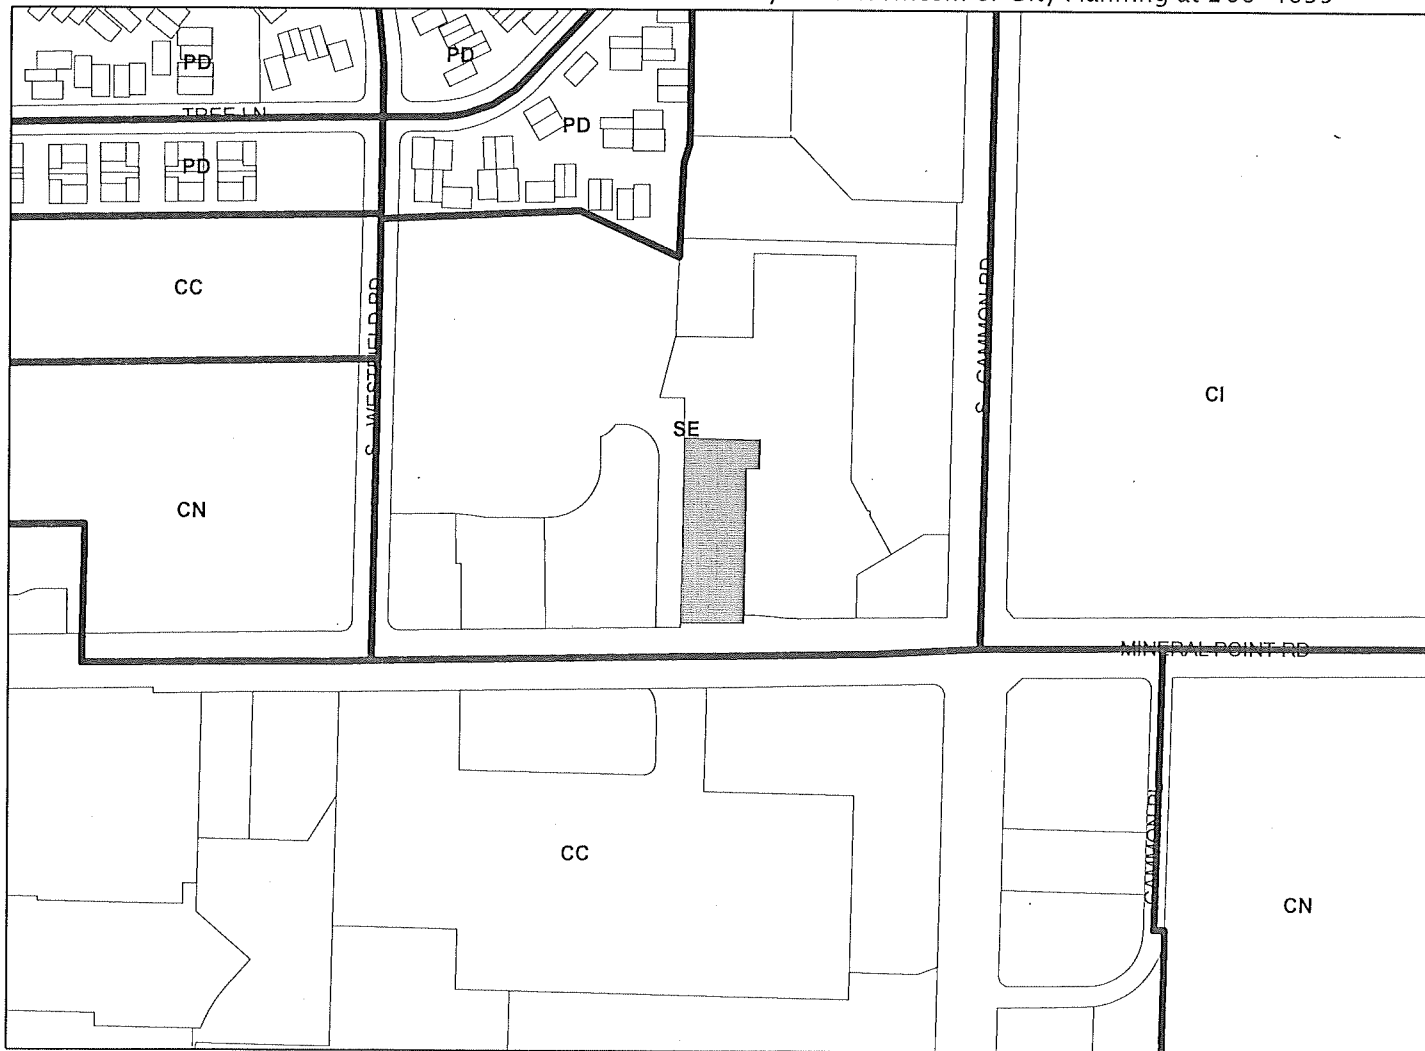

Scale : 1" = 400'

City of Madison, Planning Division : PPE : Date : 2 July 2019 16



City of Madison

7066 Sligo Drive



Date of Aerial Photography : Spring 2018