



Location
1968 Atwood Avenue


Project Name
Ideal Bar Outdoor Area

Applicant
John Gray - Ideal Bar


Existing Use
Tavern


Proposed Use
Outdoor Eating Area for Tavern

Public Hearing Date
Plan Commission
21 August 2006

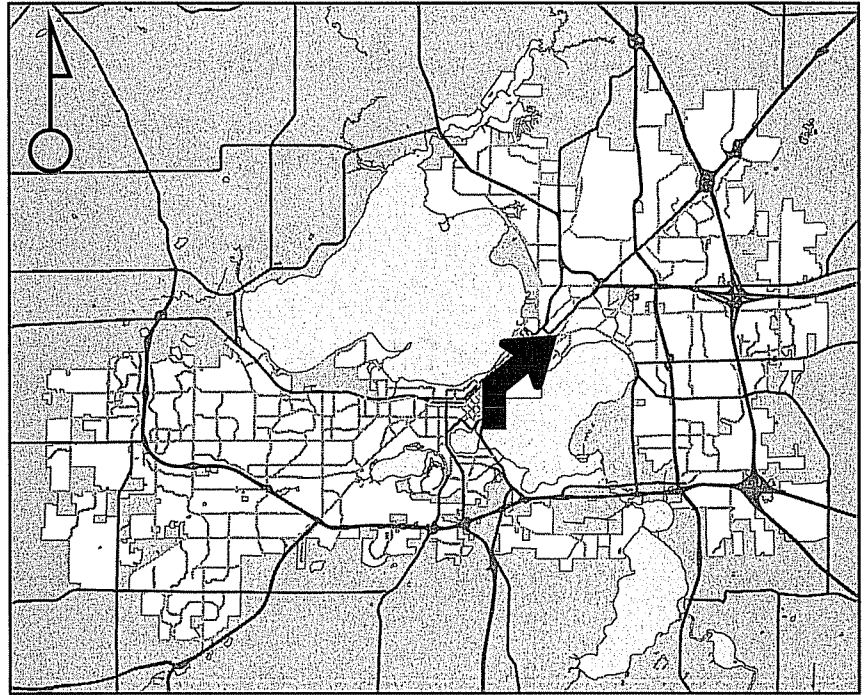

For Questions Contact: Bill Roberts at: 266-5974 or wroberts@cityofmadison.com or City Planning at 266-4635

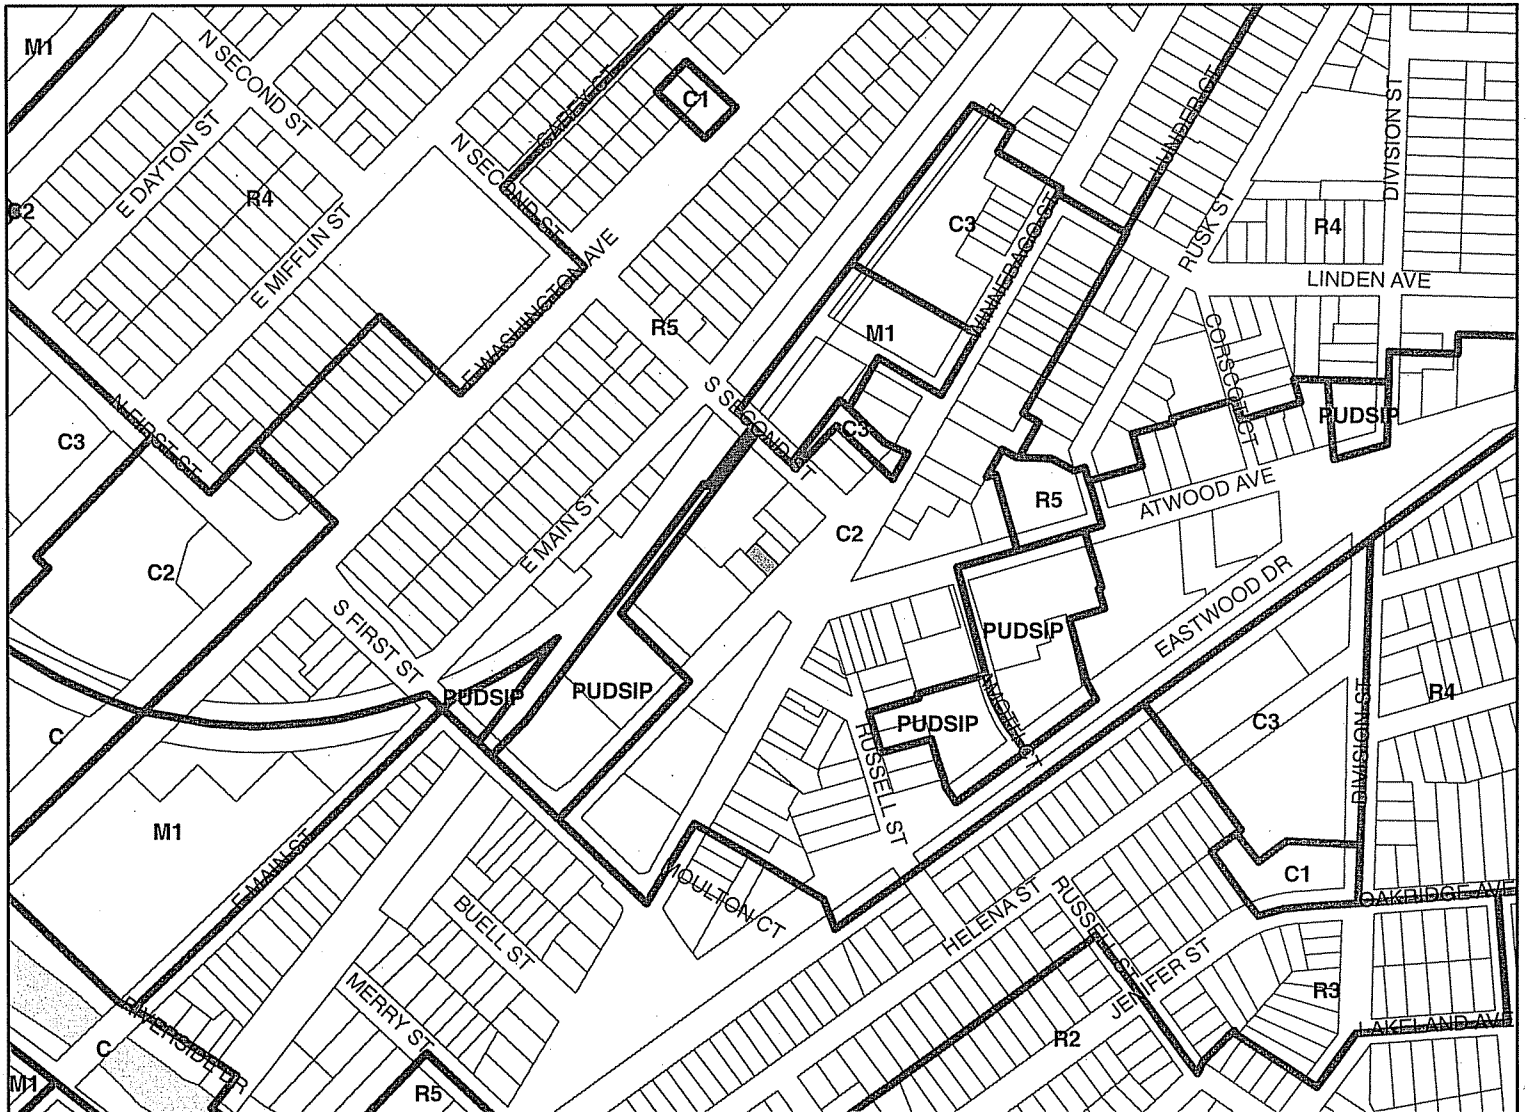

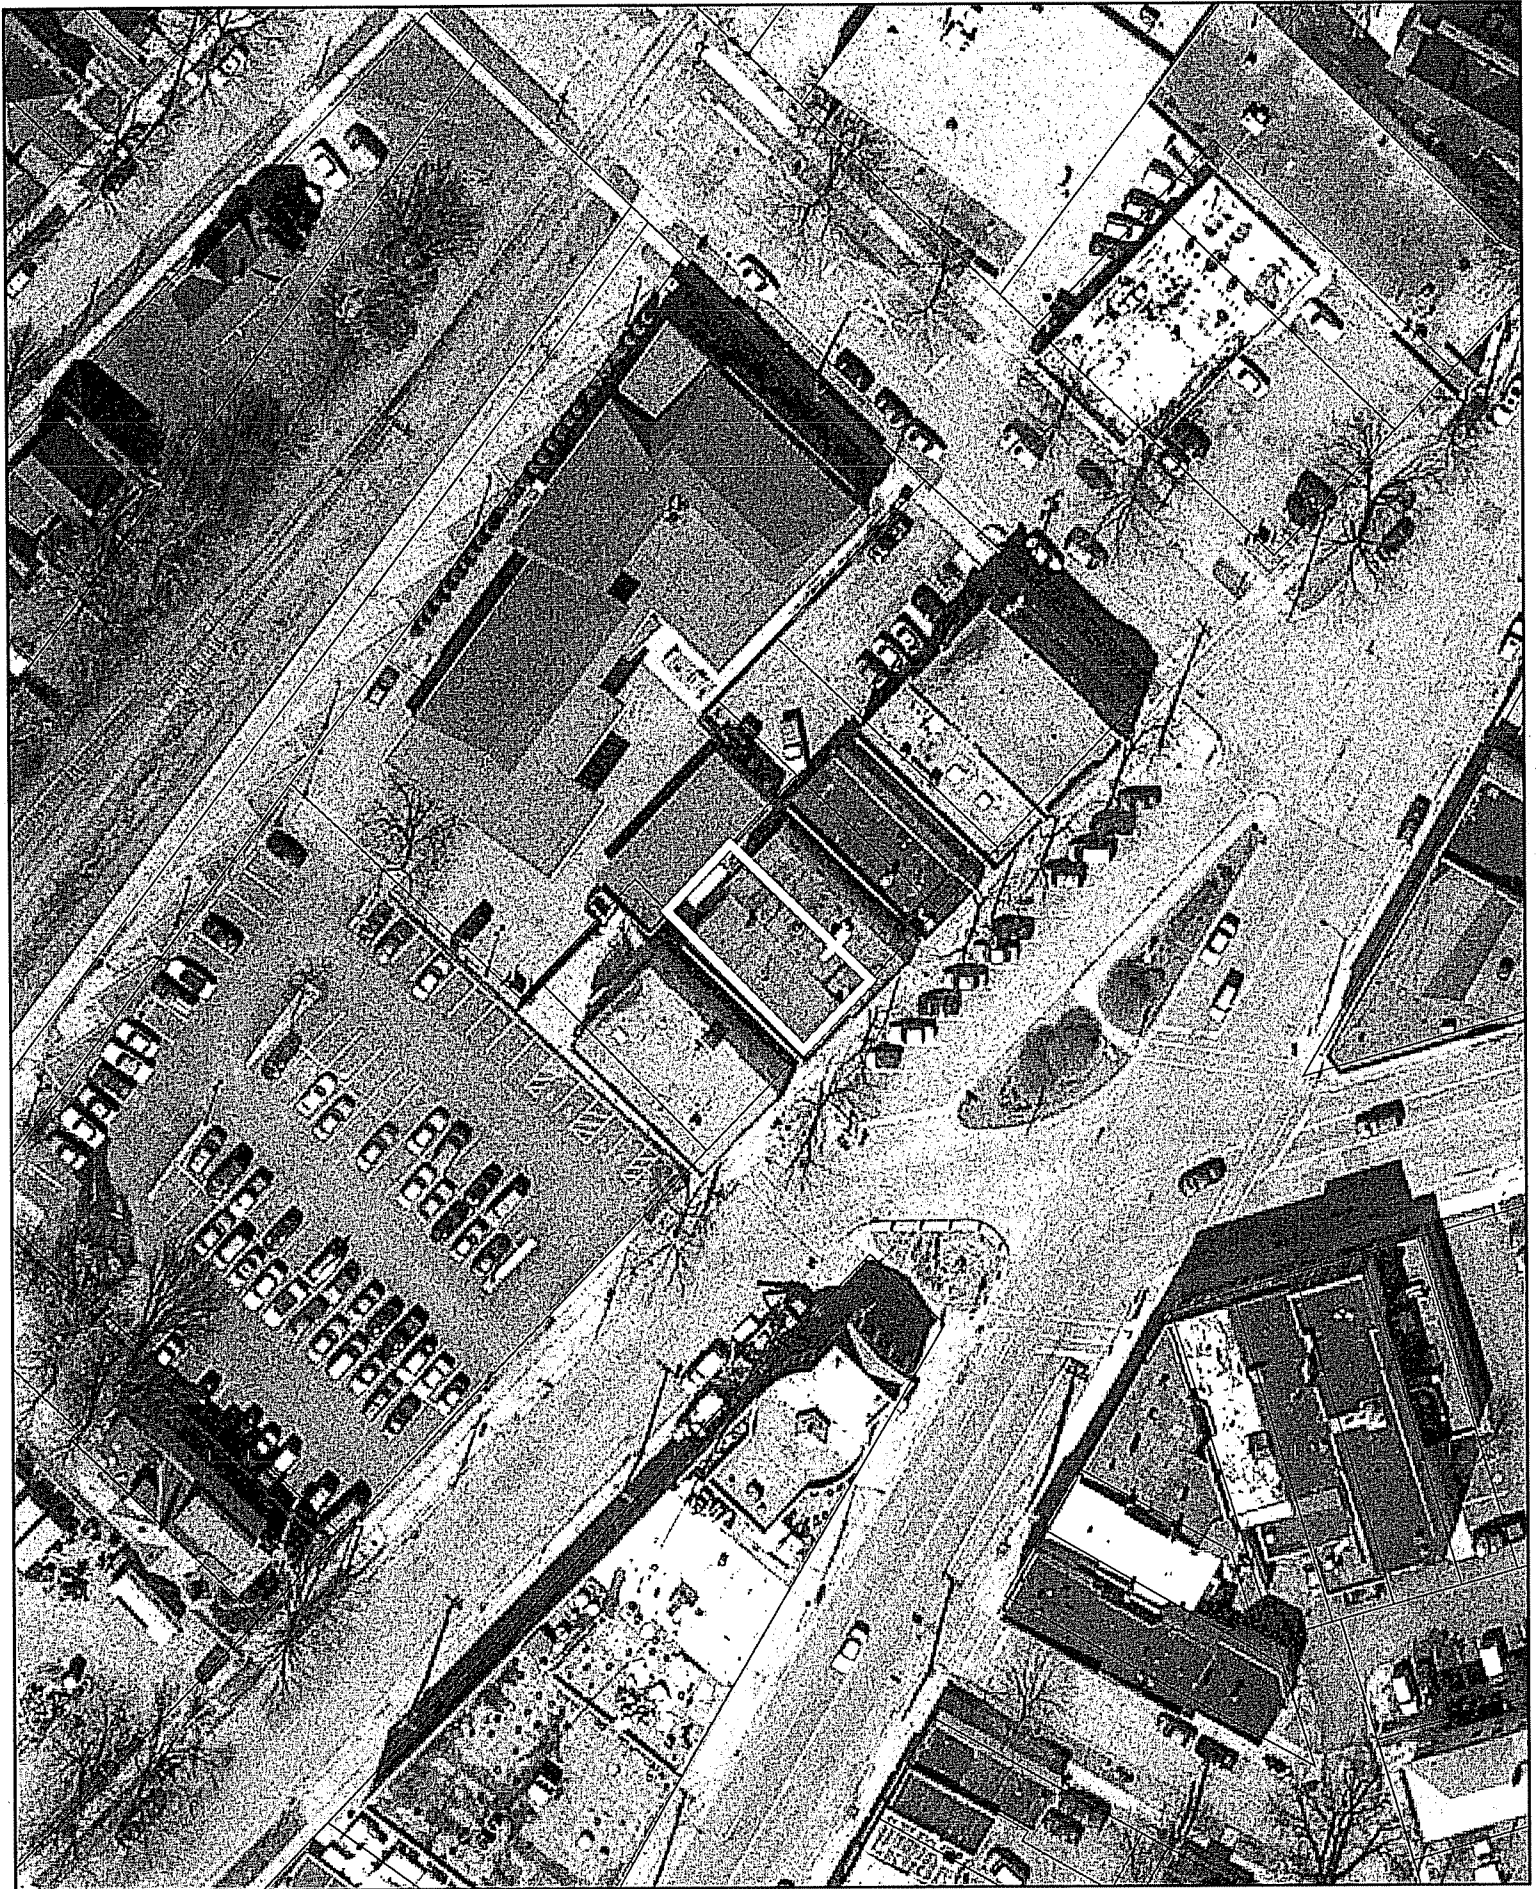

14

7/8/2006

Letter of Intent

To: Plan Commission

From: John Gray dba Ideal Bar

There is currently a 10' by 25' concrete slab at the rear of the Ideal Bar building, which is located at 1968 Atwood Ave. We propose to enclose this area and use it for outdoor seating. We anticipate adding four or five tables in the approximately 250 square feet. We propose to enclose this area using a six-foot high privacy fence with an additional lattice panel on top to total a height of eight feet. Proposed hours of operation would be from noon until no later than 1:00 am.



LAND USE APPLICATION Madison Plan Commission

215 Martin Luther King Jr. Blvd; Room LL-100
PO Box 2985; Madison, Wisconsin 53701-2985
Phone: 608.266.4635 | Facsimile: 608.267.8739

- The following information is required for all applications for Plan Commission review except subdivisions or land divisions, which should be filed with the Subdivision Application.
- Before filing your application, please review the information regarding the **LOBBYING ORDINANCE** on the first page.
- Please read all pages of the application completely and fill in all required fields.
- This application form may also be completed online at www.cityofmadison.com/planning/plan.html
- All zoning applications should be filed directly with the Zoning Administrator.

# FOR OFFICE USE ONLY:	
Amt. Paid <u>550</u>	Receipt No. <u>72488</u>
Date Received <u>7-12-06</u>	
Received By <u>RT</u>	
Parcel No. <u>0710-063-1321-8</u>	
Aldermanic District <u>6, Judy Olson</u>	
GQ <u>ALC</u>	
Zoning District <u>C2</u>	
For Complete Submittal	
Application <input checked="" type="checkbox"/>	Letter of Intent <input checked="" type="checkbox"/>
IDUP <u>N/A</u>	Legal Descript. <input checked="" type="checkbox"/>
Plan Sets <input checked="" type="checkbox"/>	Zoning Text <u>N/A</u>
Alder Notification _____	Waiver <input checked="" type="checkbox"/>
Ngrbrhd. Assn Not. _____	Waiver <input checked="" type="checkbox"/>
Date Sign Issued _____	

1. Project Address: 1968 ATWOOD AVE Project Area in Acres: _____

Project Title (if any): OUTDOOR SEATING AREA

2. This is an application for: (check at least one)

<input type="checkbox"/> Zoning Map Amendment (check only ONE box below for rezoning and fill in the blanks accordingly)	
<input type="checkbox"/> Rezoning from _____ to _____	<input type="checkbox"/> Rezoning from _____ to PUD/PCD-SIP
<input type="checkbox"/> Rezoning from _____ to PUD/PCD-GDP	<input type="checkbox"/> Rezoning from PUD/PCD-GDP to PUD/PCD-SIP
<input checked="" type="checkbox"/> Conditional Use	<input type="checkbox"/> Demolition Permit
<input type="checkbox"/> Other Requests (Specify): _____	

3. Applicant, Agent & Property Owner Information:

Applicant's Name: JOHN GRAY Company: IDEAL BAR

Street Address: 1968 ATWOOD City/State: MADISON WI Zip: 53704

Telephone: (608) 244-9702 Fax: () Email: jnsgray@charter.net

Project Contact Person: JOHN GRAY Company: IDEAL BAR

Street Address: 1968 ATWOOD City/State: MADISON WI Zip: 53704

Telephone: (608) 244-9702 Fax: () Email: jnsgray@charter.net

Property Owner (if not applicant): CO-OWNER ROBERT SPETH

Street Address: 1603 EAST ROAD 2 City/State: EBERTON WI Zip: 53534

4. Project Information:

Provide a general description of the project and all proposed uses of the site: PROPOSAL IS TO FENCE IN

A 10' X 25' CONCRETE SLAB (EXISTING) FOR USE AS AN OUTDOOR PATIO FOR OUR CUSTOMERS

Development Schedule: Commencement _____ Completion _____

5. Required Submittals:

- Site Plans** submitted as follows below and depicts all lot lines; existing, altered, demolished or proposed buildings; parking areas and driveways; sidewalks; location of any new signs; existing and proposed utility locations; building elevations and floor plans; landscaping, and a development schedule describing pertinent project details:
 - **Seven (7) copies** of a full-sized plan set drawn to a scale of one inch equals 20 feet (collated and folded)
 - **Seven (7) copies** of the plan set reduced to fit onto 11 inch by 17 inch paper (collated, stapled and folded)
 - **One (1) copy** of the plan set reduced to fit onto 8 1/2 inch by 11 inch paper
- Letter of Intent: Twelve (12) copies** describing this application in detail but not limited to, including: existing conditions and uses of the property; development schedule for the project; names of persons involved (contractor, architect, landscaper, business manager, etc.); types of businesses; number of employees; hours of operation; square footage or acreage of the site; number of dwelling units; sale or rental price range for dwelling units; gross square footage of building(s); number of parking stalls, etc.
- Legal Description of Property:** Lot(s) of record or metes and bounds description prepared by a land surveyor.
- Filing Fee:** \$ _____ See the fee schedule on the application cover page. Make checks payable to: *City Treasurer.*

IN ADDITION, THE FOLLOWING ITEMS MAY ALSO BE REQUIRED WITH YOUR APPLICATION; SEE BELOW:

- For any applications proposing demolition of existing buildings, **photos** of the interior and exterior of the structure(s) to be demolished shall be submitted with your application. Be advised that a **Reuse and Recycling Plan** approved by the City's Recycling Coordinator is required prior to issuance of wrecking permits.
- A project proposing **ten (10) or more dwelling units** may be required to comply with the City's Inclusionary Zoning requirements outlined in Section 28.04 (25) of the Zoning Ordinance. A separate INCLUSIONARY DWELLING UNIT PLAN application detailing the project's conformance with these ordinance requirements shall be submitted concurrently with this application form. Note that some IDUP materials will coincide with the above submittal materials.
- A **Zoning Text** must accompany **all** Planned Community or Planned Unit Development (PCD/PUD) submittals.

FOR ALL APPLICATIONS: All applicants are required to submit copies of all items submitted in hard copy with their application (including this application form, the letter of intent, complete plan sets and elevations, etc.) as **INDIVIDUAL** Adobe Acrobat PDF files compiled either on a non-returnable CD to be included with their application materials, or in an e-mail sent to pcapplications@cityofmadison.com. The e-mail shall include the name of the project and applicant. Applicants who are unable to provide the materials electronically should contact the Planning Unit at (608) 266-4635 for assistance.

6. Applicant Declarations:

- Conformance with adopted City plans:** Applications shall be in accordance with all adopted City of Madison plans:

→ The site is located within the limits of the: _____ Plan, which recommends: _____ for this property.

- Pre-application Notification:** Section 28.12 of the Zoning Ordinance requires that the applicant notify the district alder and any nearby neighborhood or business associations by mail no later than **30** days prior to filing this request:

→ List below the Alderperson, Neighborhood Association(s), Business Association(s) AND dates you sent the notices:

Judy Olson Warren 7-11-06 (MT)

NOTE: If the alder has granted a waiver to this requirement, please attach any such correspondence to this form.

- Pre-application Meeting with staff:** Prior to preparation of this application, the applicant is required to discuss the proposed development and review process with Zoning Counter and Planning Unit staff; note staff persons and date.


Planner _____ Date _____ | Zoning Staff Katly Voede Date _____

The signer attests that this form is accurately completed and all required materials are submitted:

Printed Name _____ Date _____

Signature _____ Relation to Property Owner _____

Authorizing Signature of Property Owner [Signature] Date 7/12/06

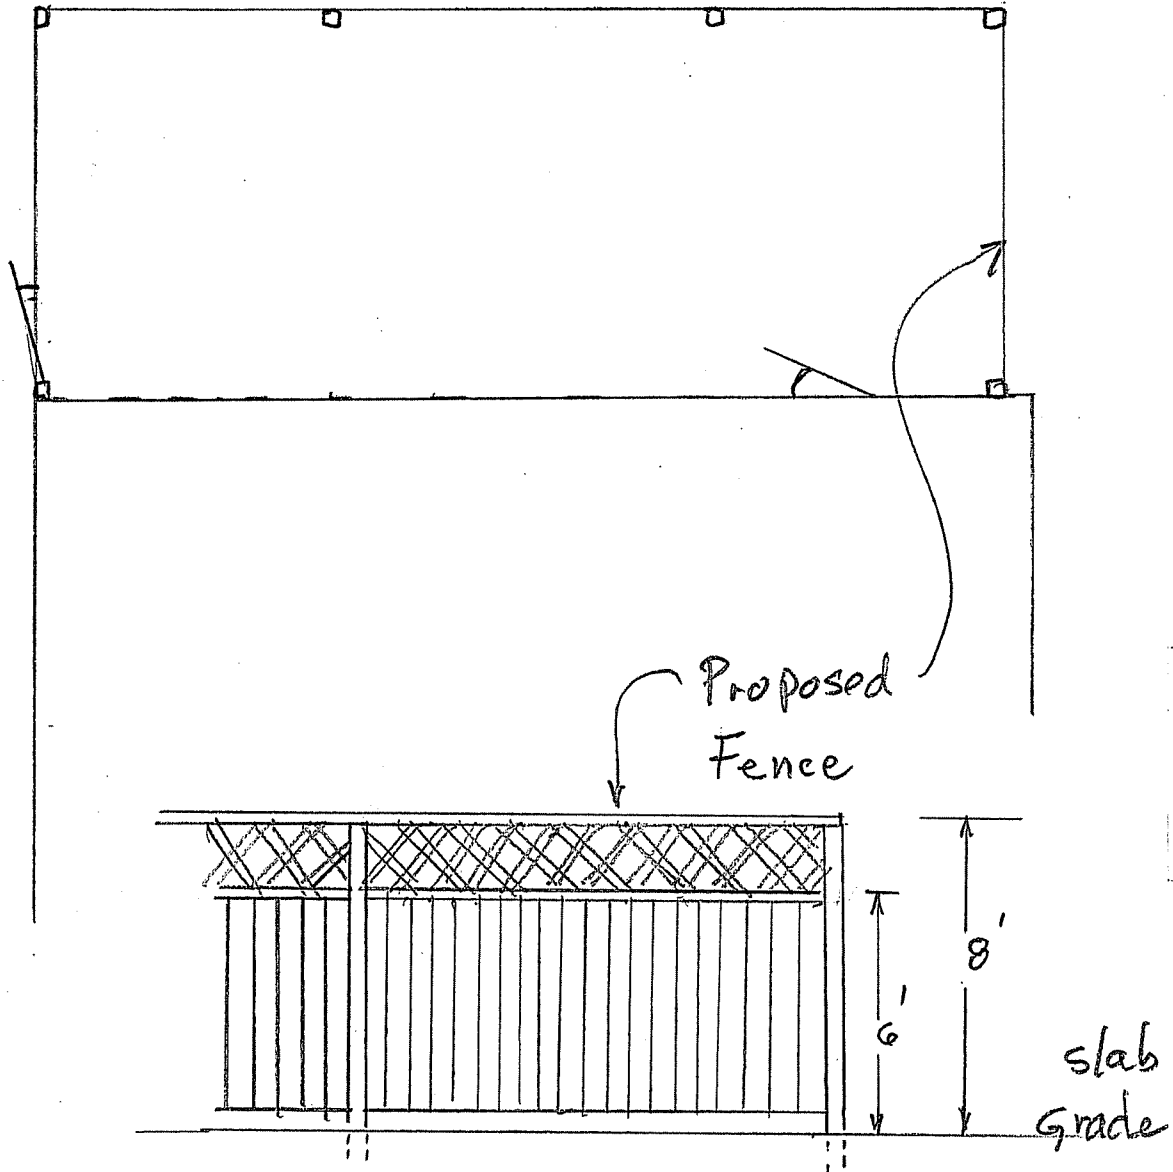

1" = 5'