

# MADISON WATER UTILITY SYSTEM OVERVIEW

3/18/2020

## Facility

- Unit Well
- Booster
- Storage


## Water Main

- 18" - 24"
- 10" - 16"
- 6" - 8"

- 3
- 4
- 5
- 6e
- 6w
- 7
- 8
- 9
- 10
- 11
- 11A



Disclaimer: The City of Madison makes no representation about the accuracy or completeness of these records and is not liable for any damages whatsoever resulting from the use of these records.

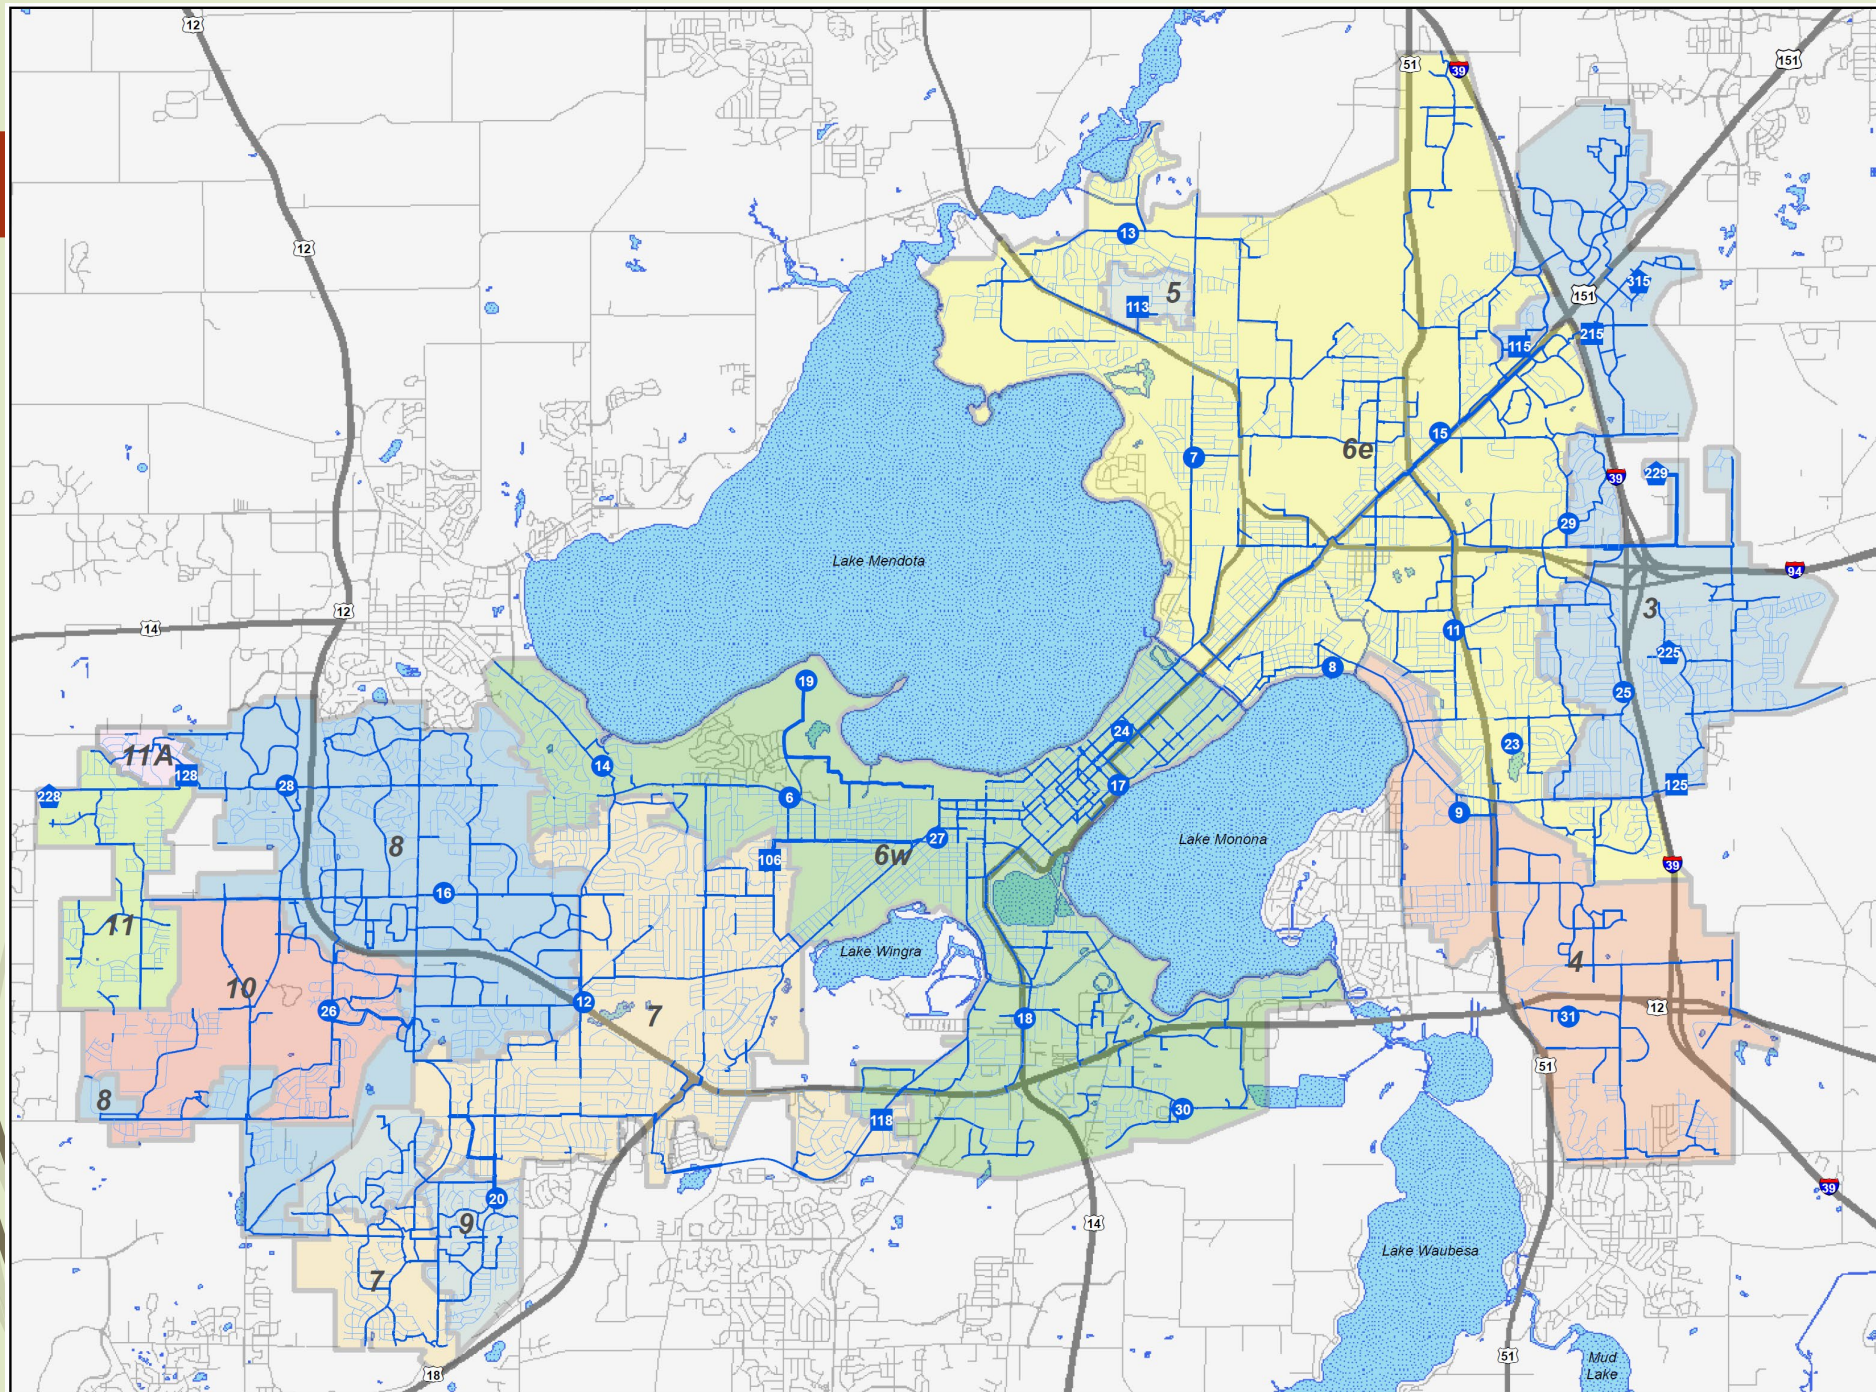

# MADISON WATER UTILITY SYSTEM OVERVIEW

3/18/2020


## Facility

- Unit Well
- Booster
- ◆ Storage

## Water Main

- 18" - 24"
- 10" - 16"
- 6" - 8"

- 3
- 4
- 5
- 6e
- 6w
- 7
- 8
- 9
- 10

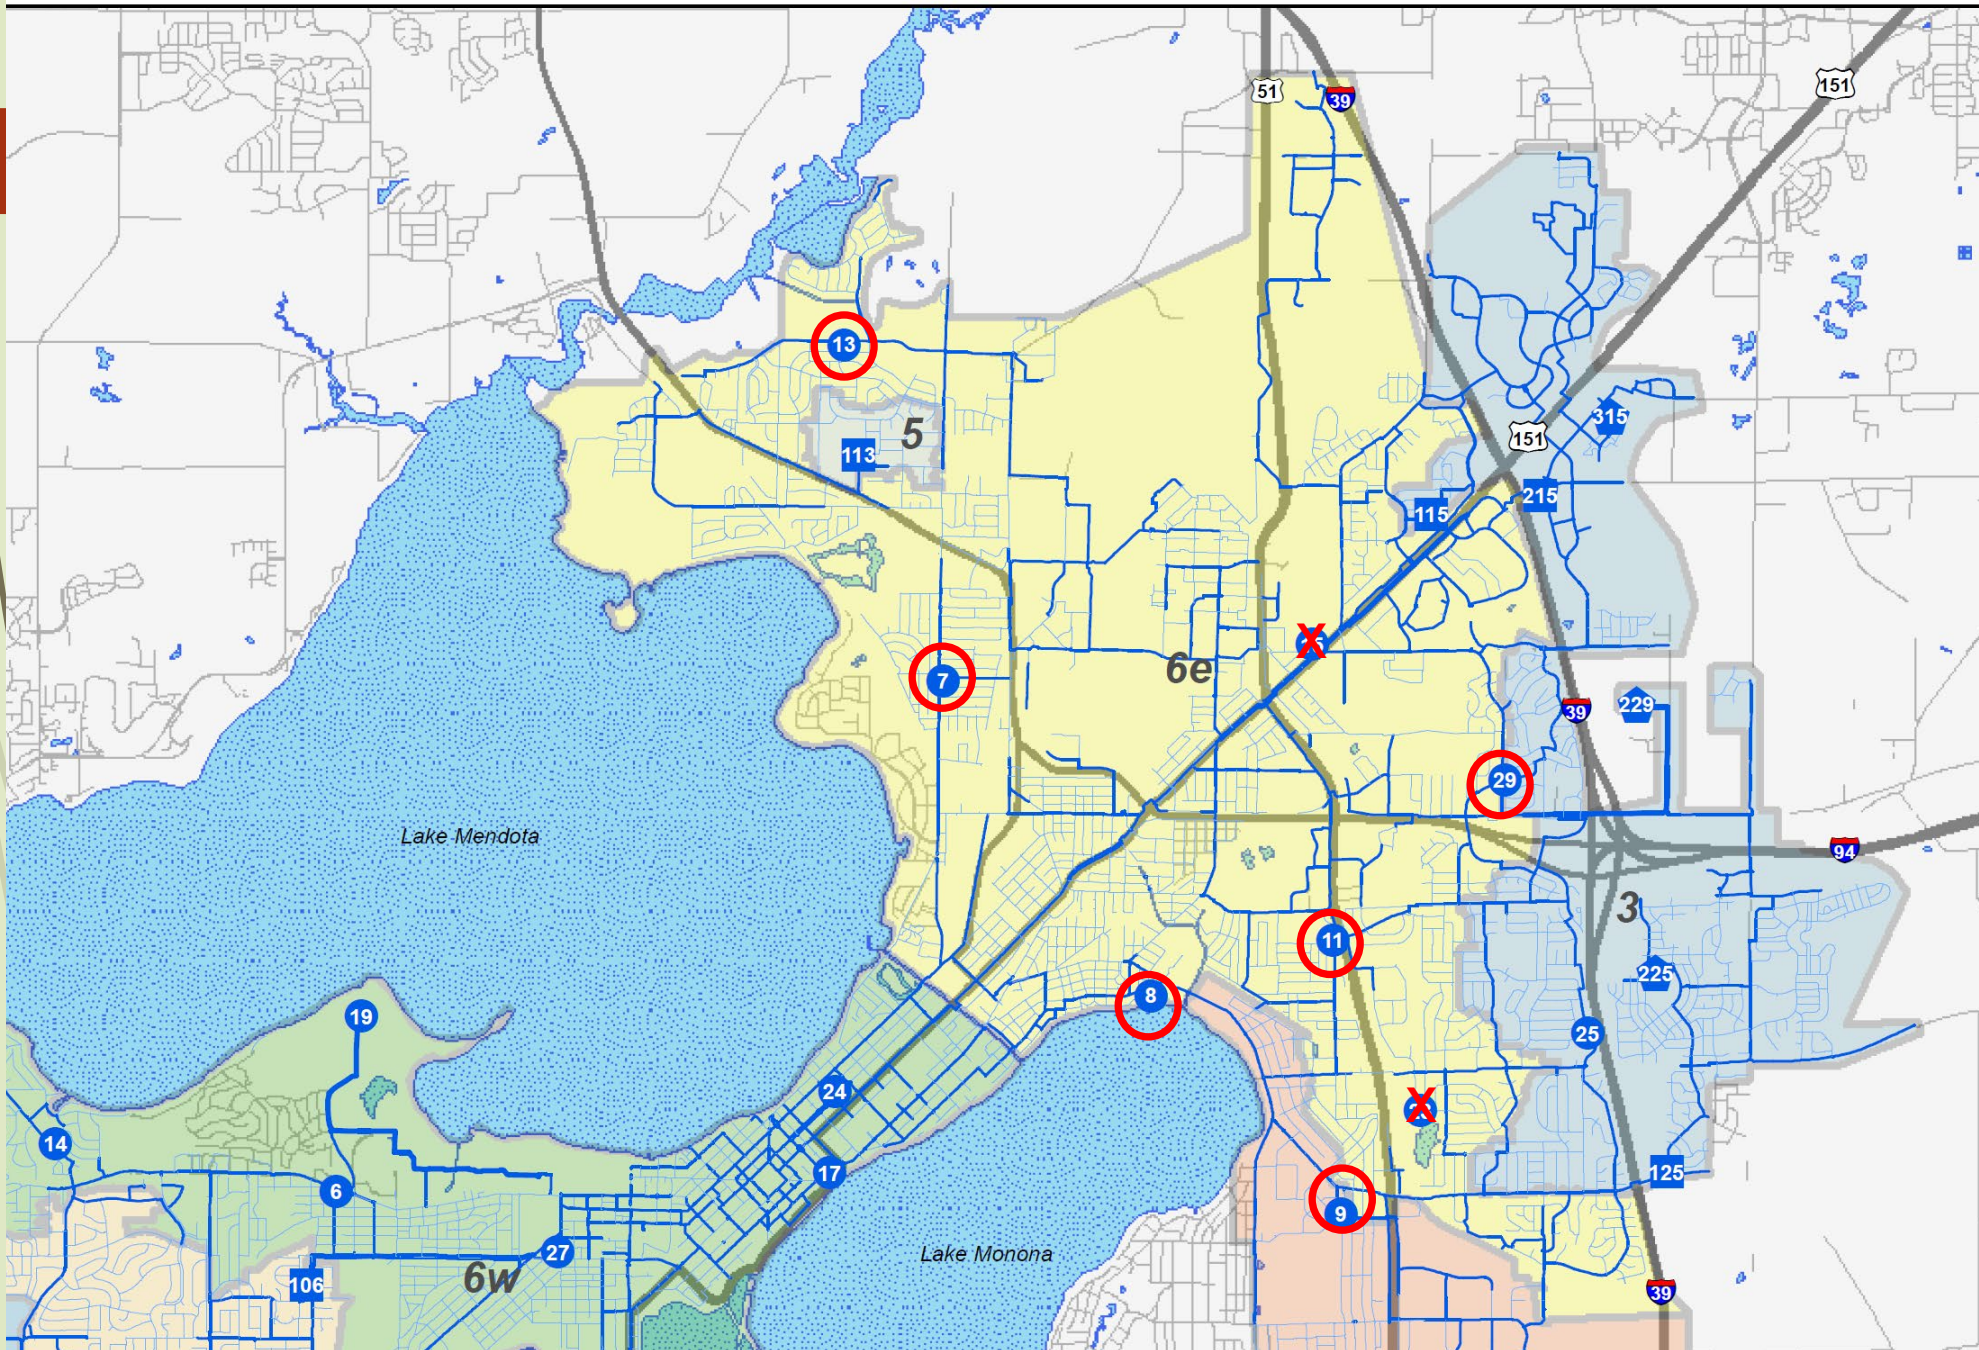




# MADISON WATER UTILITY SYSTEM OVERVIEW










3/18/2020

## Facility

-  Unit Well
-  Booster
-  Storage

## Water Main

-  18" - 24"
-  10" - 16"
-  6" - 8"

-  3
-  4
-  5
-  6e
-  6w
-  7
-  8
-  9
-  10

