




Location  
623 N Lake Street


Applicant  
Dustin Dresen, GBA Architecture and Design  
Patrick Corcoran, Patrick Properties

Request  
Re-approve mixed-use building (fraternity and apartments) as 21-unit apartment building and lodging house

Public Hearing Date  
Plan Commission  
March 3, 2025

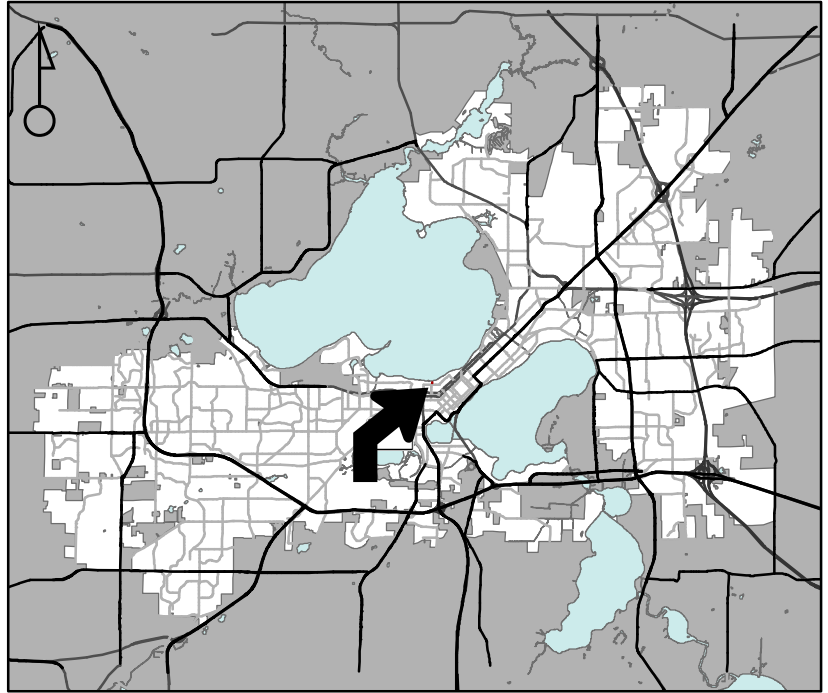

For Questions Contact: Colin Punt at: 243-0455 or cpunt@cityofmadison.com or City Planning at 266-4635

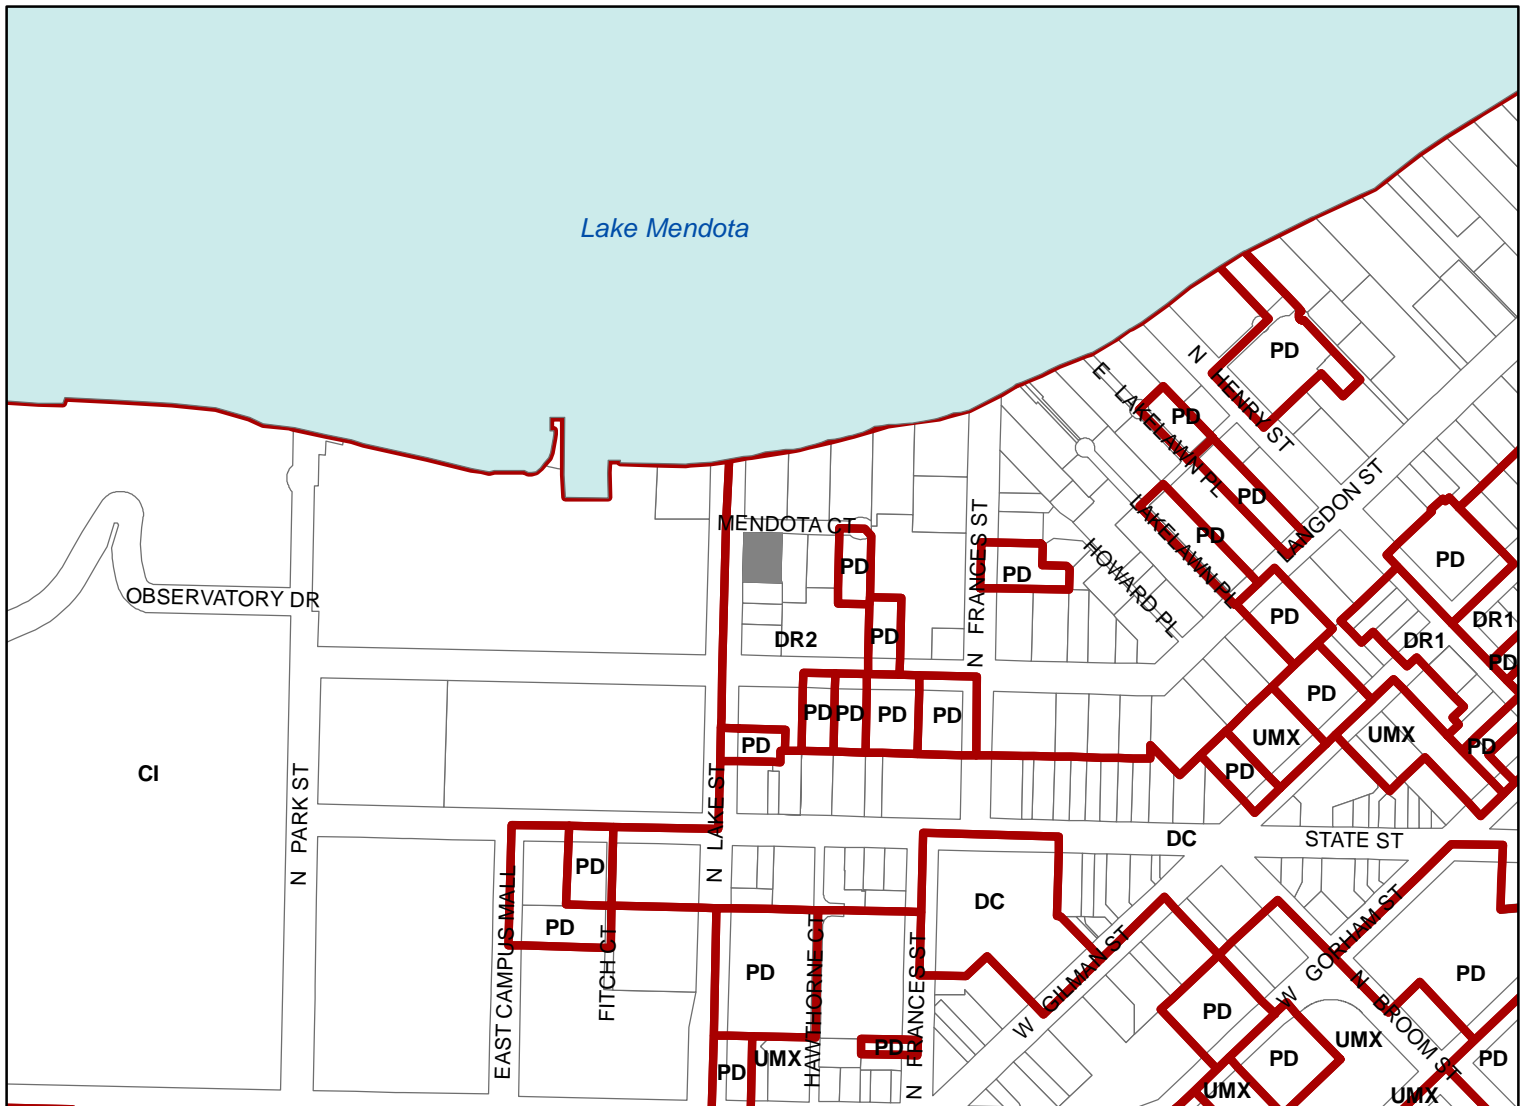

Scale : 1" = 400'

