



City of Madison

Conditional Use

Location

910 Pebble Beach Drive

Applicant

Dave & Mary Ann Brow
Meri Tepper, Associated Housewrights

Existing Use

Single-family residence


Proposed Use

Construct an accessory building (enclosed pool) exceeding 1,000 square feet


Public Hearing Date

Plan Commission

August 23, 2021

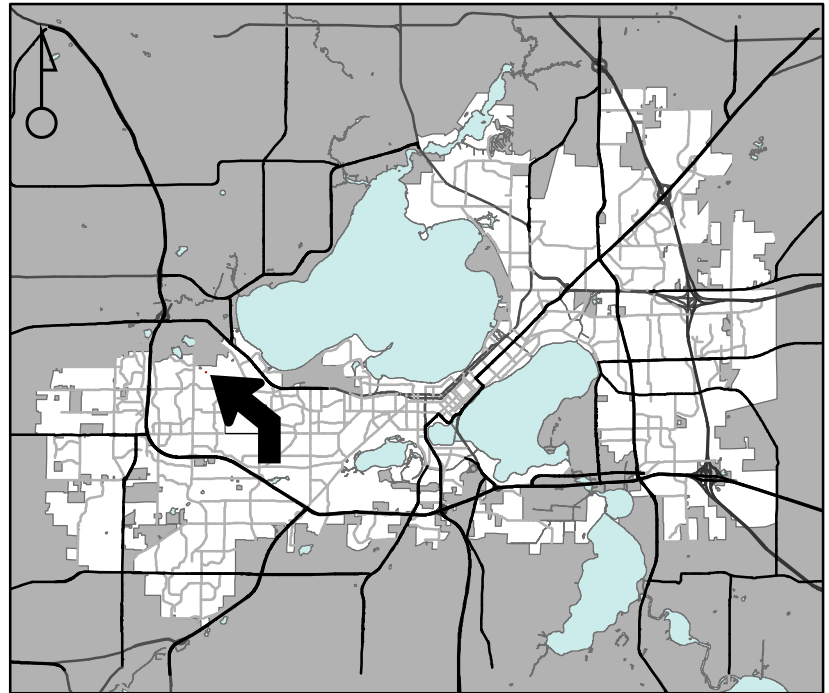

For Questions Contact: Colin Punt at: 243-0455 or cpunt@cityofmadison.com or City Planning at 266-4635

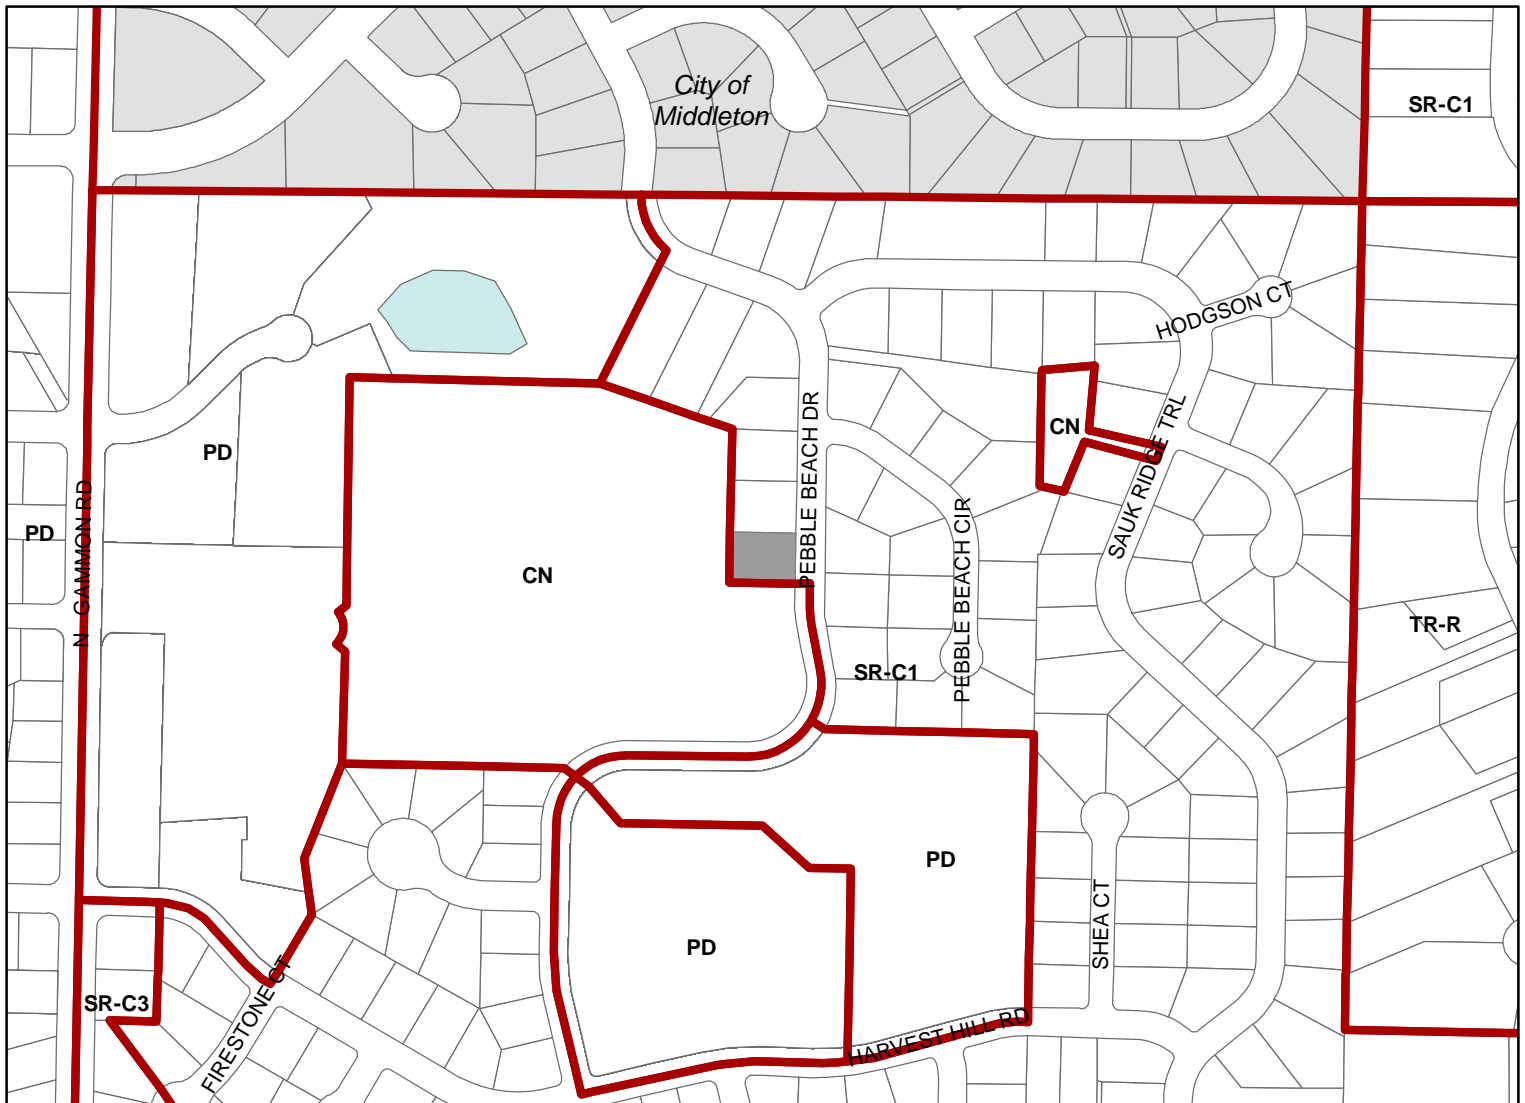

Scale : 1" = 400'

City of Madison, Planning Division : JC : Date : 7-27-21

