



WISCONSIN YOUTH SYMPHONY ORCHESTRAS

UDC Presentation
1.26.2022

Traditional limestone masonry

Rusticated

Irregular dimensionality

Traditional



WYSO Proposed limestone masonry

Linear

Uniform dimensionality

Contemporary



Previous Metal Panel

More Uniform Color


Darker Overall Appearance



WYSO Proposed Metal Panel

Natural Variation in Color

Lighter Overall Appearance

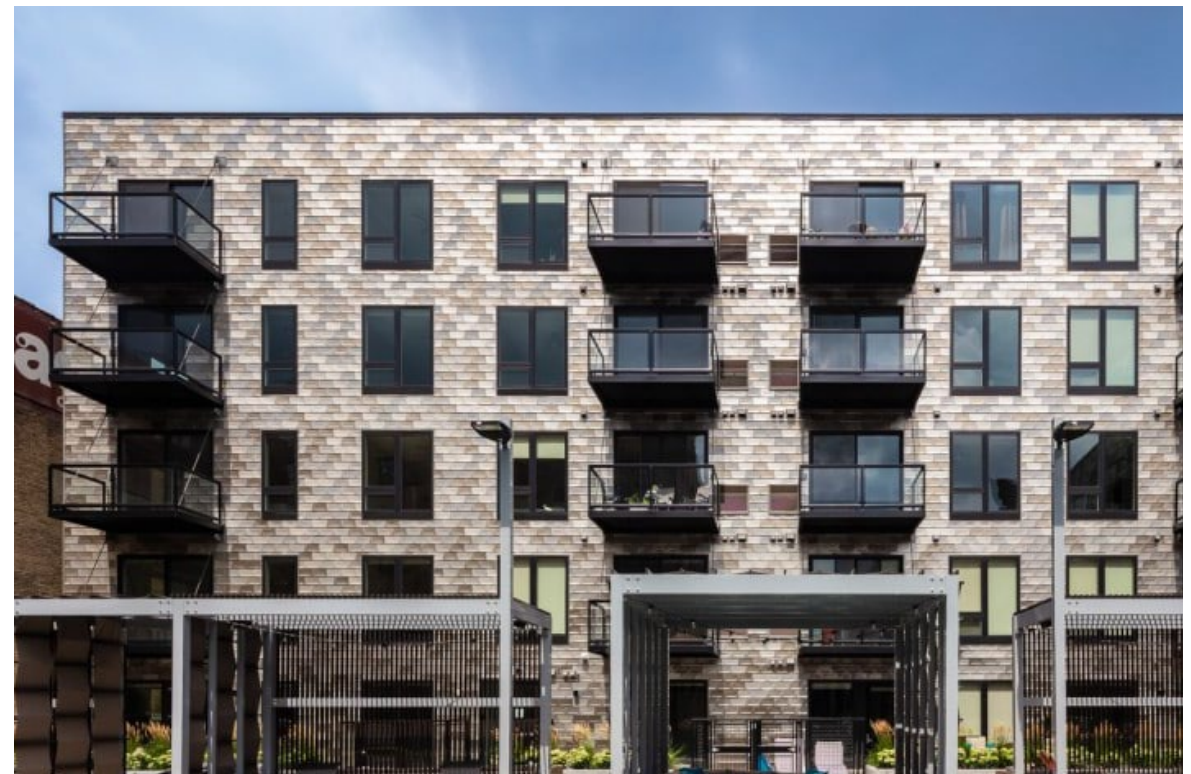

Unacceptable Roof Colors

Contrast with exterior materials



Acceptable Roof Colors

Terra Cotta or Brown

Complement exterior materials





PREVIOUS

Shape roof profile

Replace metal panel with a lighter mix of colors

Remove stone band at overhang



PROPOSED

BUILDING RENDERINGS PREVIOUS


















- Shape roof profile
- Replace metal panel with a lighter mix of colors
- Lower stone base to more appropriate scale

PREVIOUS

- Shape roof profile
- Replace metal panel with a lighter mix of colors
- Lower stone base to more appropriate scale

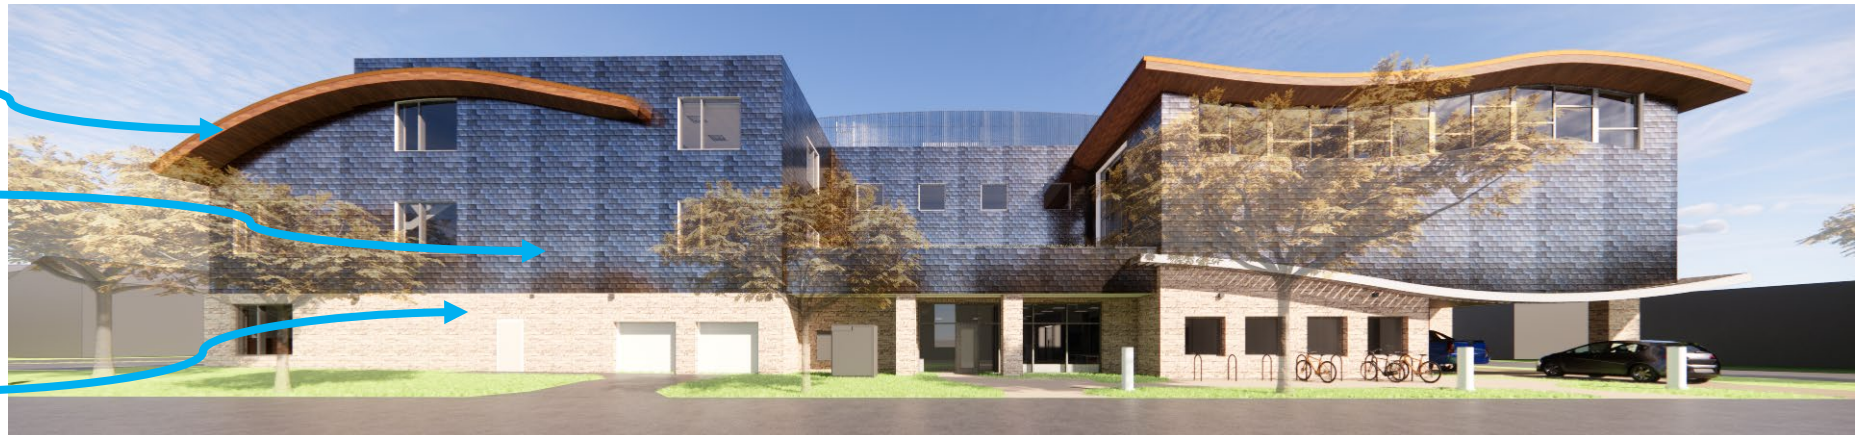

PROPOSED







Shape roof profile

Replace metal panel with
a lighter mix of colors

Lower stone band to
more appropriate scale

BUILDING RENDERINGS PREVIOUS















Replace metal panel with a lighter mix of colors

Lower stone base to more appropriate scale and eliminate curved stone over roof

Shape roof profile

PREVIOUS

Replace metal panel with a lighter mix of colors

Shape roof profile

Lower stone base to more appropriate scale and eliminate curved stone over roof




PROPOSED


BUILDING RENDERINGS PREVIOUS





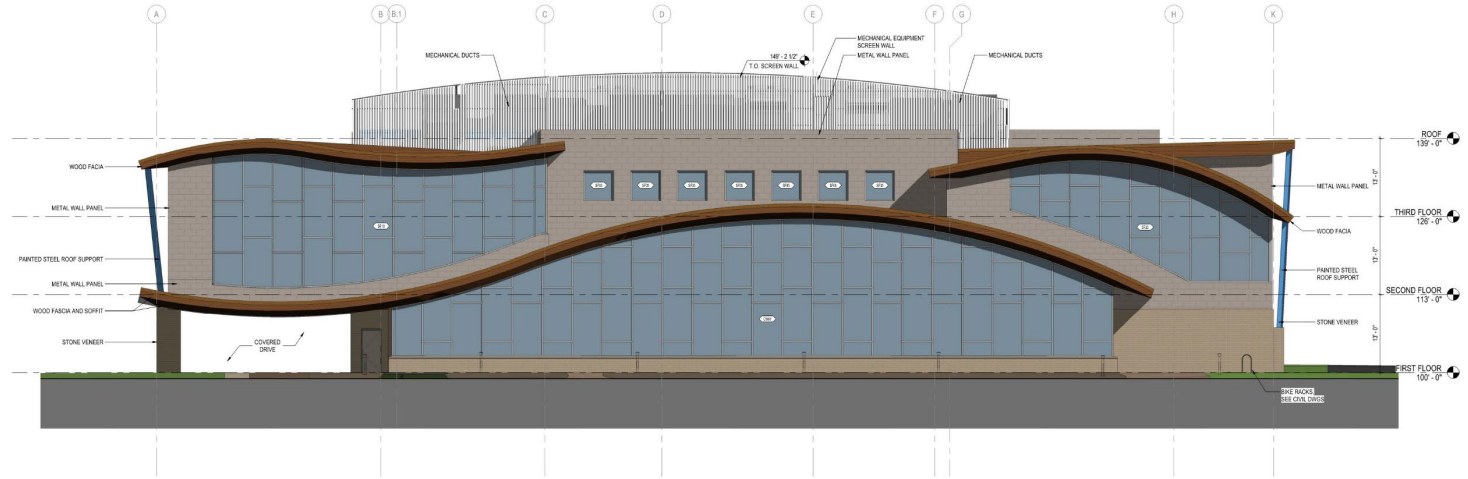


1 SOUTH ELEVATION
SCALE: 1/8" = 1'-0"

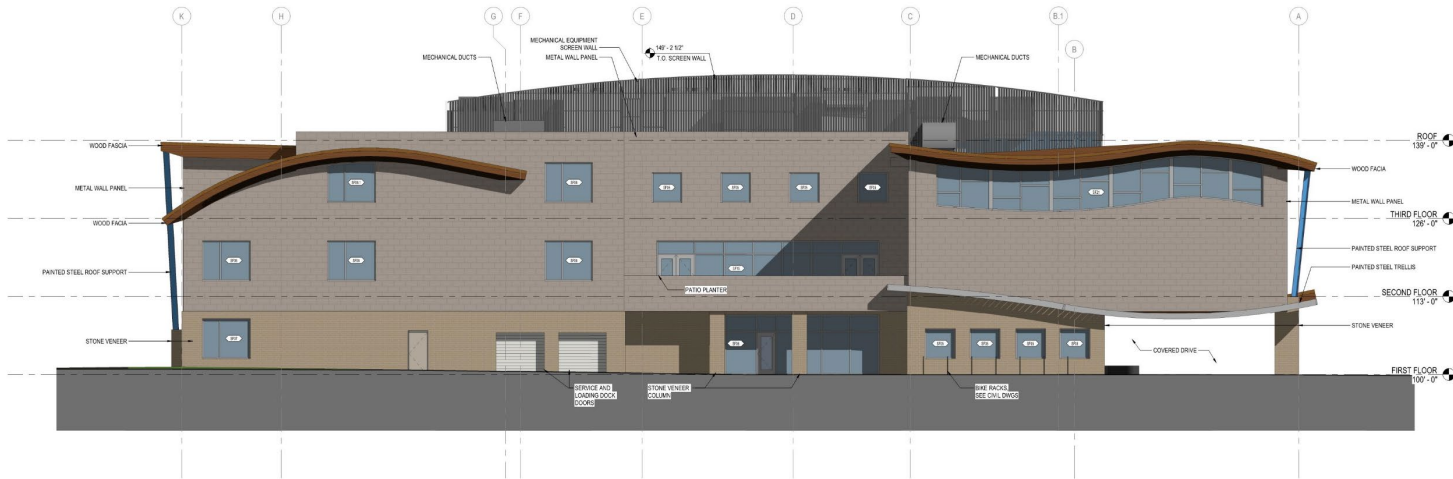


2 NORTH ELEVATION
SCALE: 1/8" = 1'-0"




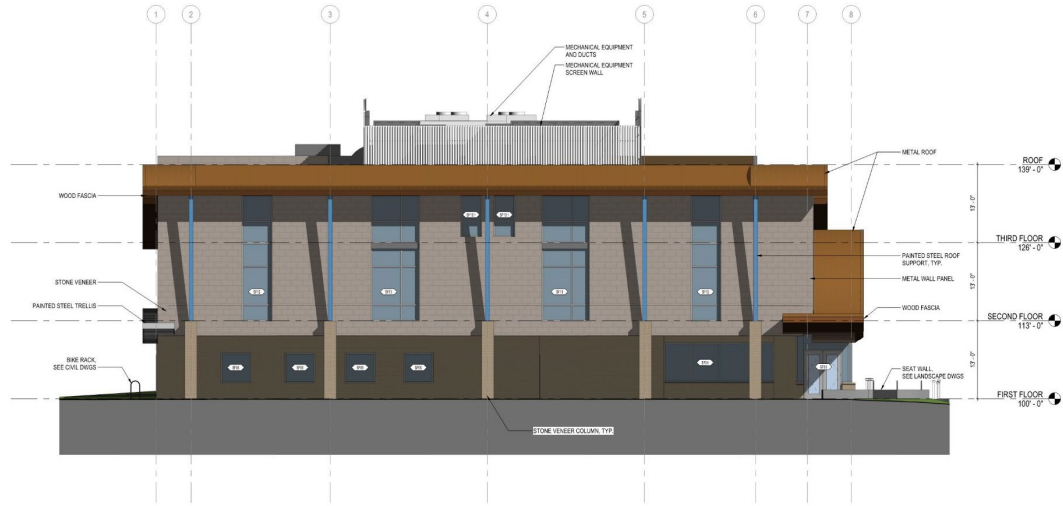


1 WEST ELEVATION
SCALE: 1/8" = 1'-0"

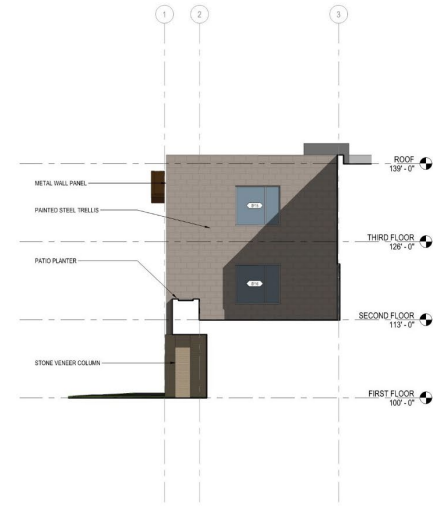

2 WEST ELEVATION AT PATIO
SCALE: 1/8" = 1'-0"

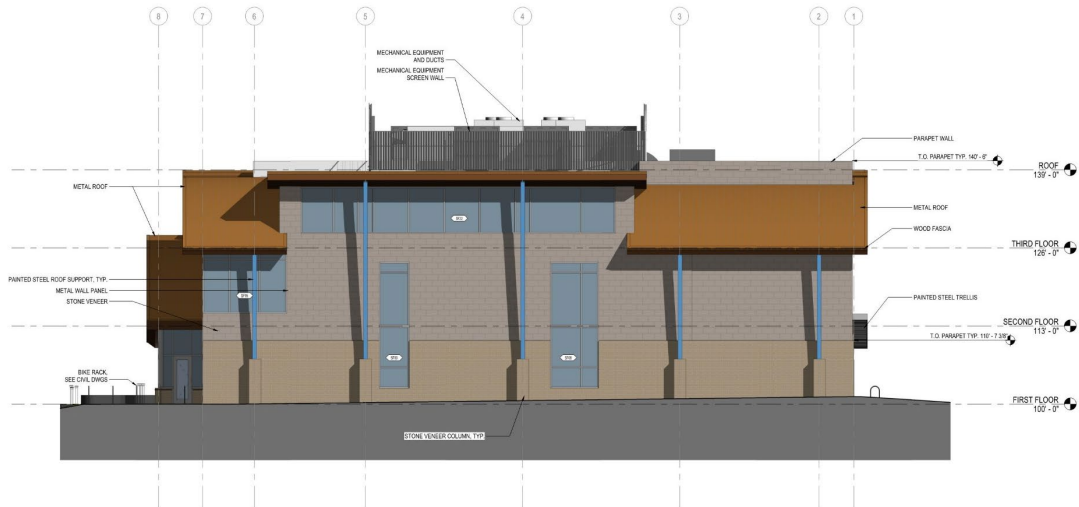

4 EAST ELEVATION
SCALE: 1/8" = 1'-0"

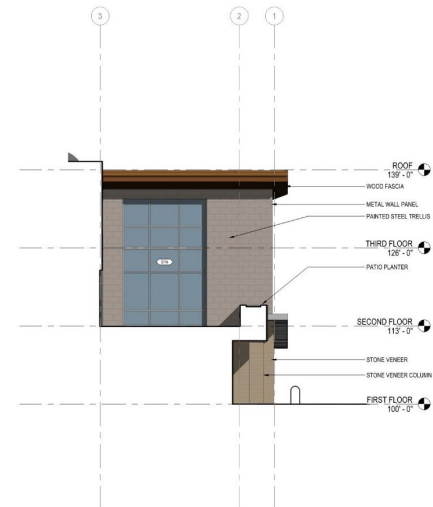

4 EAST ELEVATION AT PATIO
SCALE: 1/8" = 1'-0"

THANK YOU!

MATERIALS



MATERIALS



MATERIALS

