


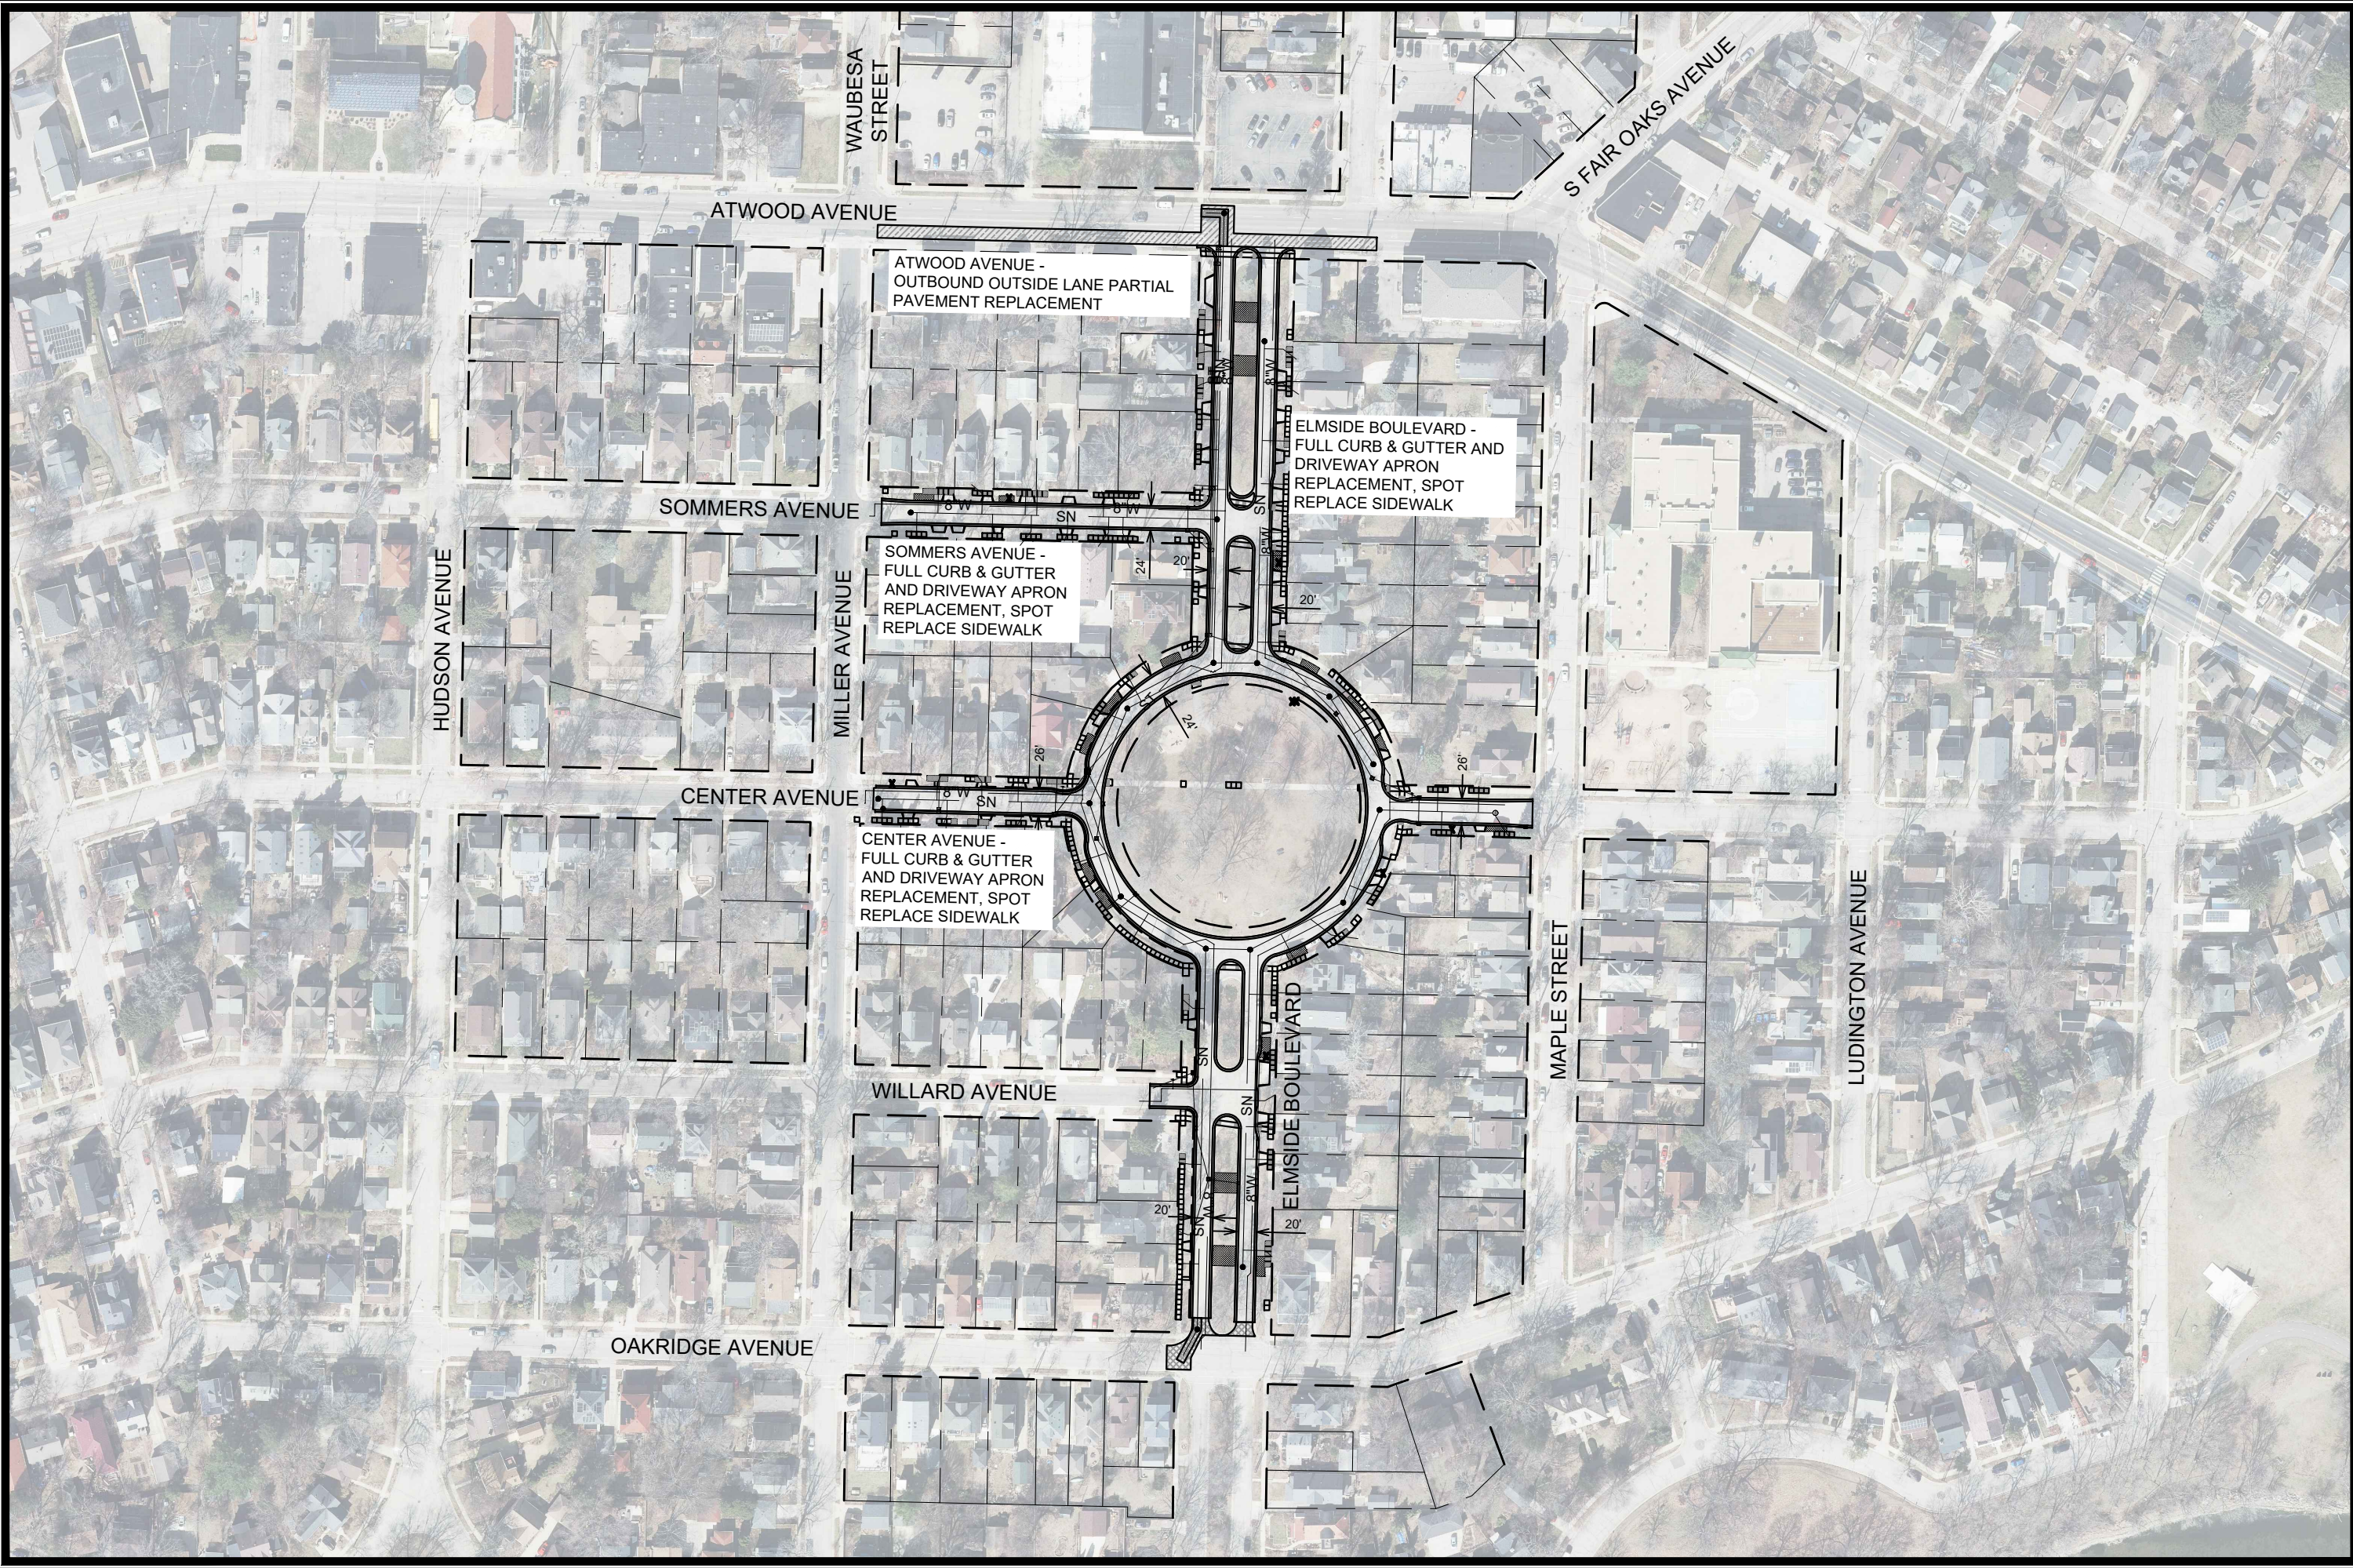

WAUBESA
STREET

S FAIR OAKS AVENUE

ATWOOD AVENUE

ATWOOD AVENUE -
OUTBOUND OUTSIDE LANE PARTIAL
PAVEMENT REPLACEMENT

ELMSIDE BOULEVARD -
FULL CURB & GUTTER AND
DRIVEWAY APRON
REPLACEMENT, SPOT
REPLACE SIDEWALK

SOMMERS AVENUE

SOMMERS AVENUE -
FULL CURB & GUTTER
AND DRIVEWAY APRON
REPLACEMENT, SPOT
REPLACE SIDEWALK

HUDSON AVENUE

MILLER AVENUE

CENTER AVENUE

CENTER AVENUE -
FULL CURB & GUTTER
AND DRIVEWAY APRON
REPLACEMENT, SPOT
REPLACE SIDEWALK

WILLARD AVENUE

OAKRIDGE AVENUE

ELMSIDE BOULEVARD

MAPLE STREET

LUDINGTON AVENUE

MARK	REVISION	DATE	BY
15820	17/15/2026 3:59 PM	15820	15820

ELMSIDE BLVD, SOMMERS AVE, & CENTER AVE - OVERVIEWEXHIBIT 15820
ELMSIDE BLVD, SOMMERS AVE, CENTER AVE ASSESSMENT DIST. - 2026 MADISON, WI
M:\DESIGN\Projects\15820\CAD\Streets\15820EN-OverviewExhibit.dwg
CONTRACT NO: 8813



15820