



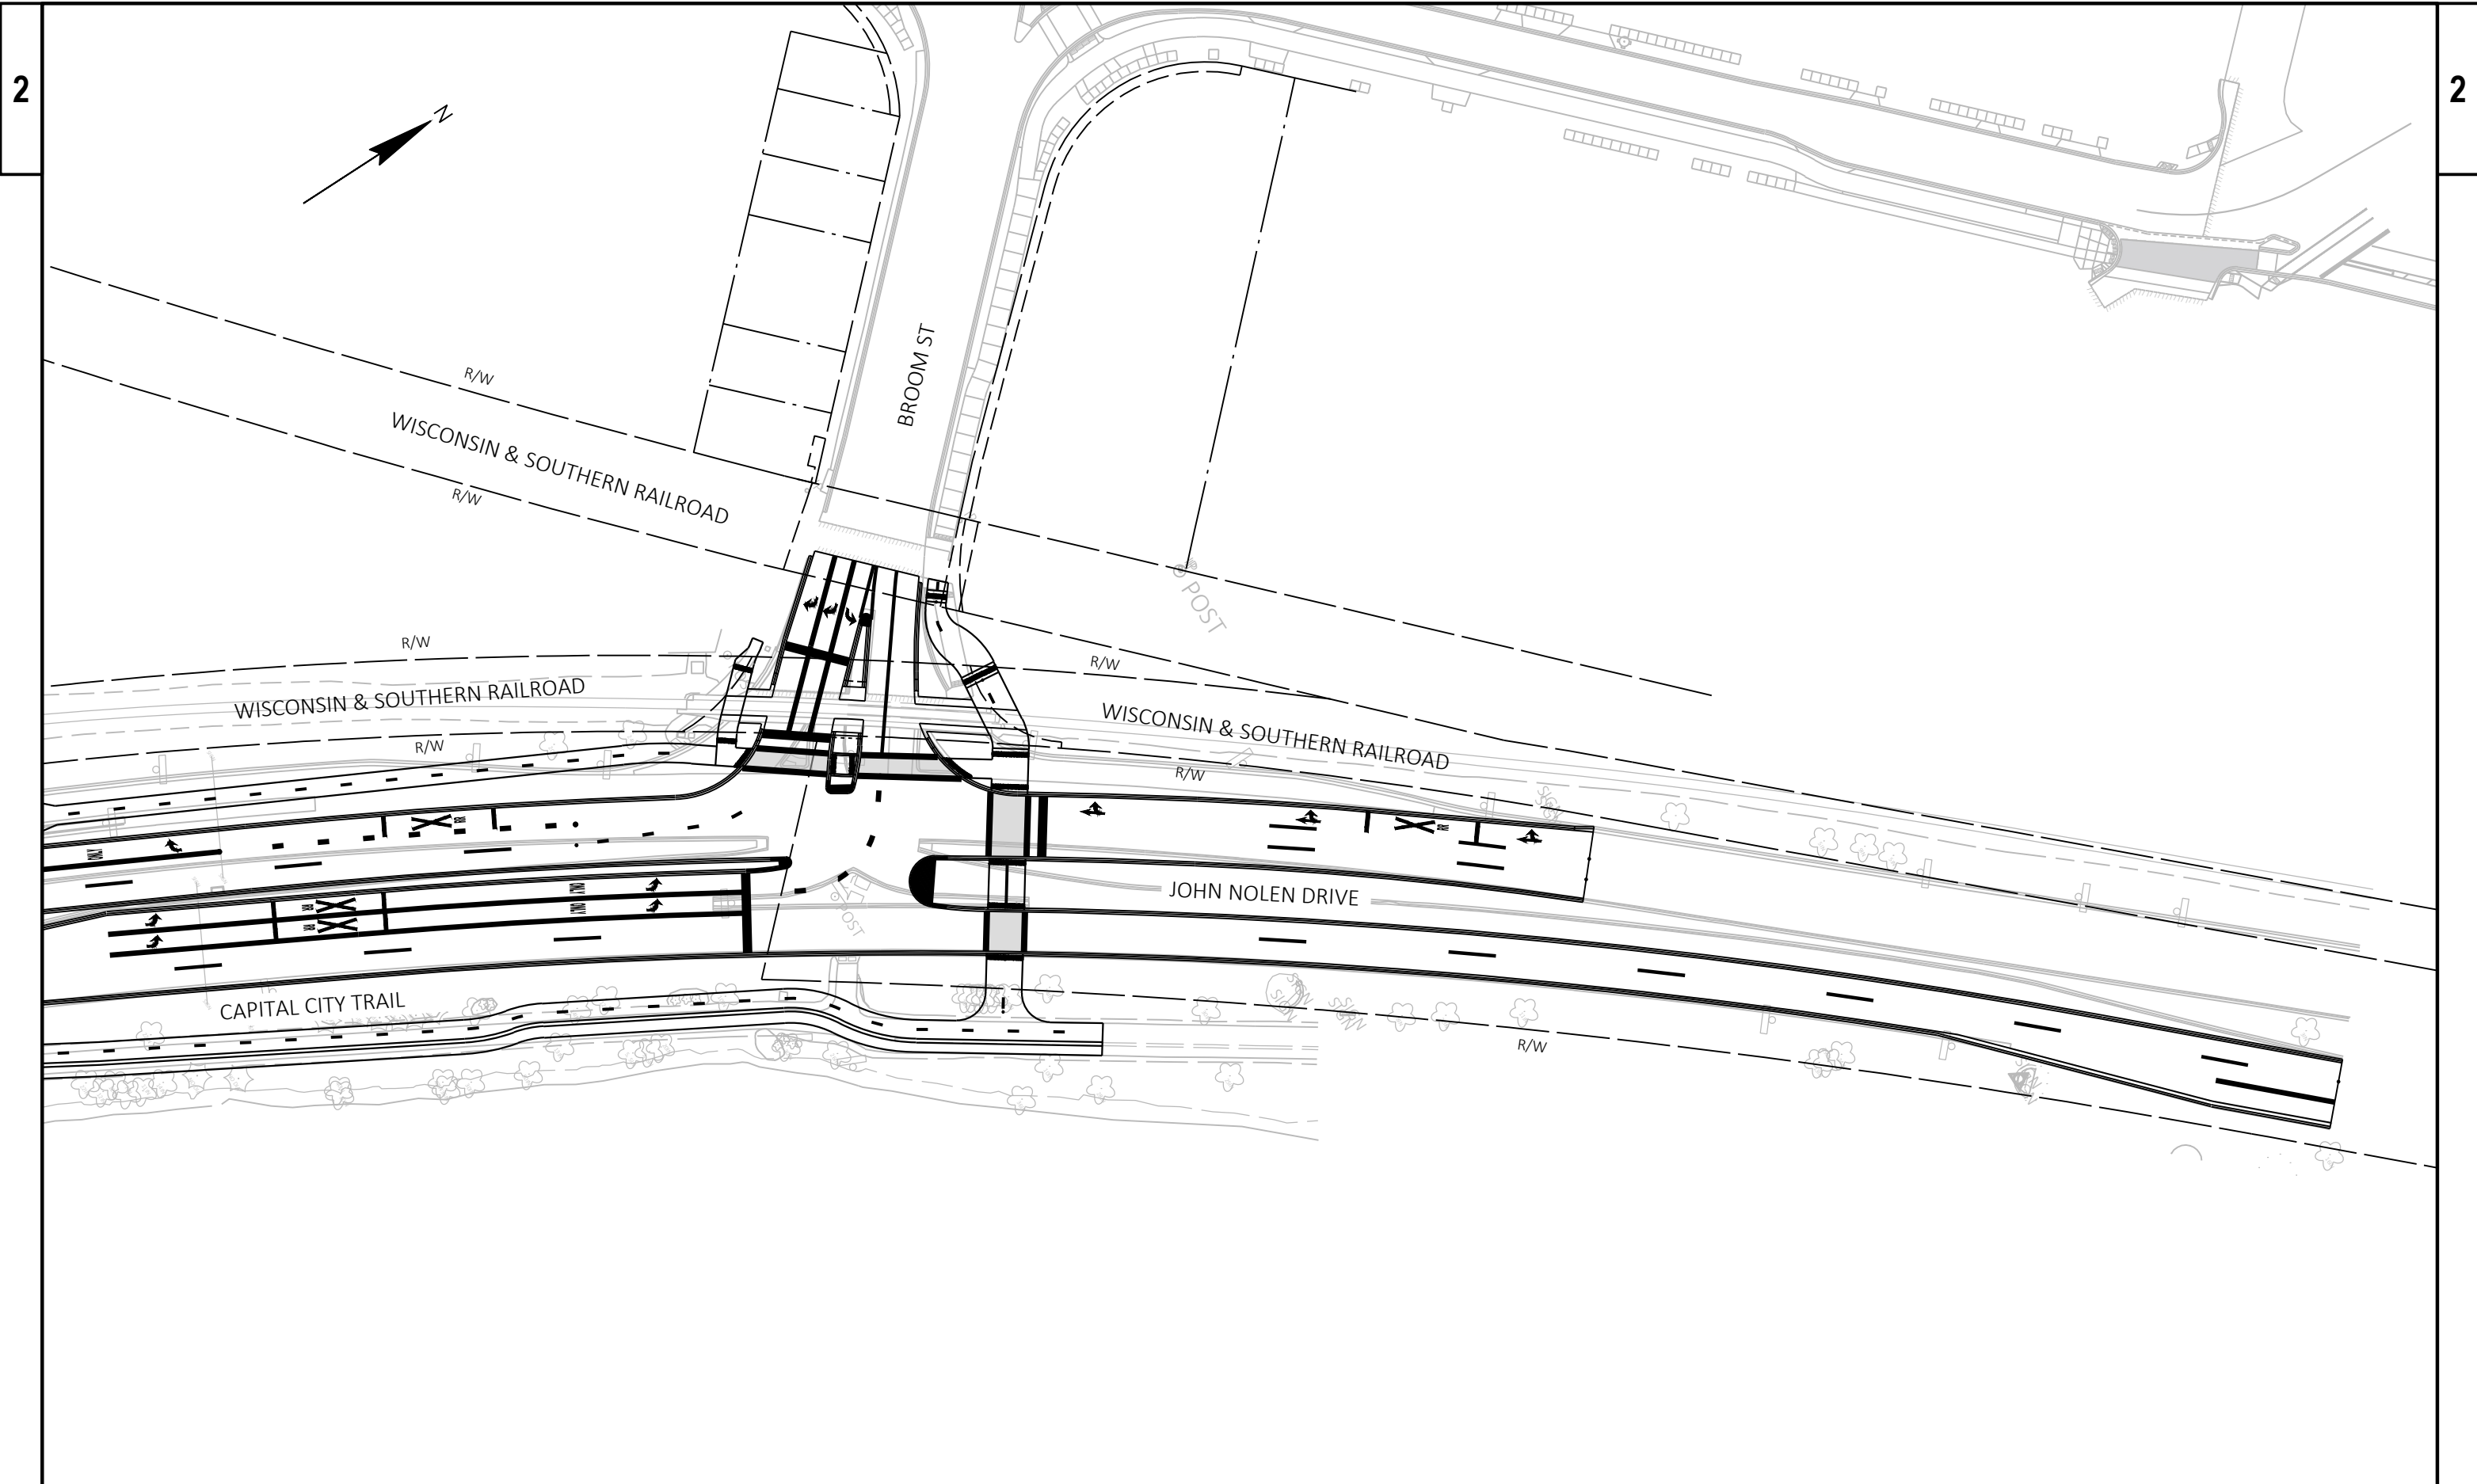

PROJECT NO: 5992-11-20	HWY: JOHN NOLEN DRIVE	COUNTY: DANE	JOHN NOLEN DRIVE - BROOM ST INTERSECTION OVERVIEW	SHEET	E
------------------------	-----------------------	--------------	---	-------	---

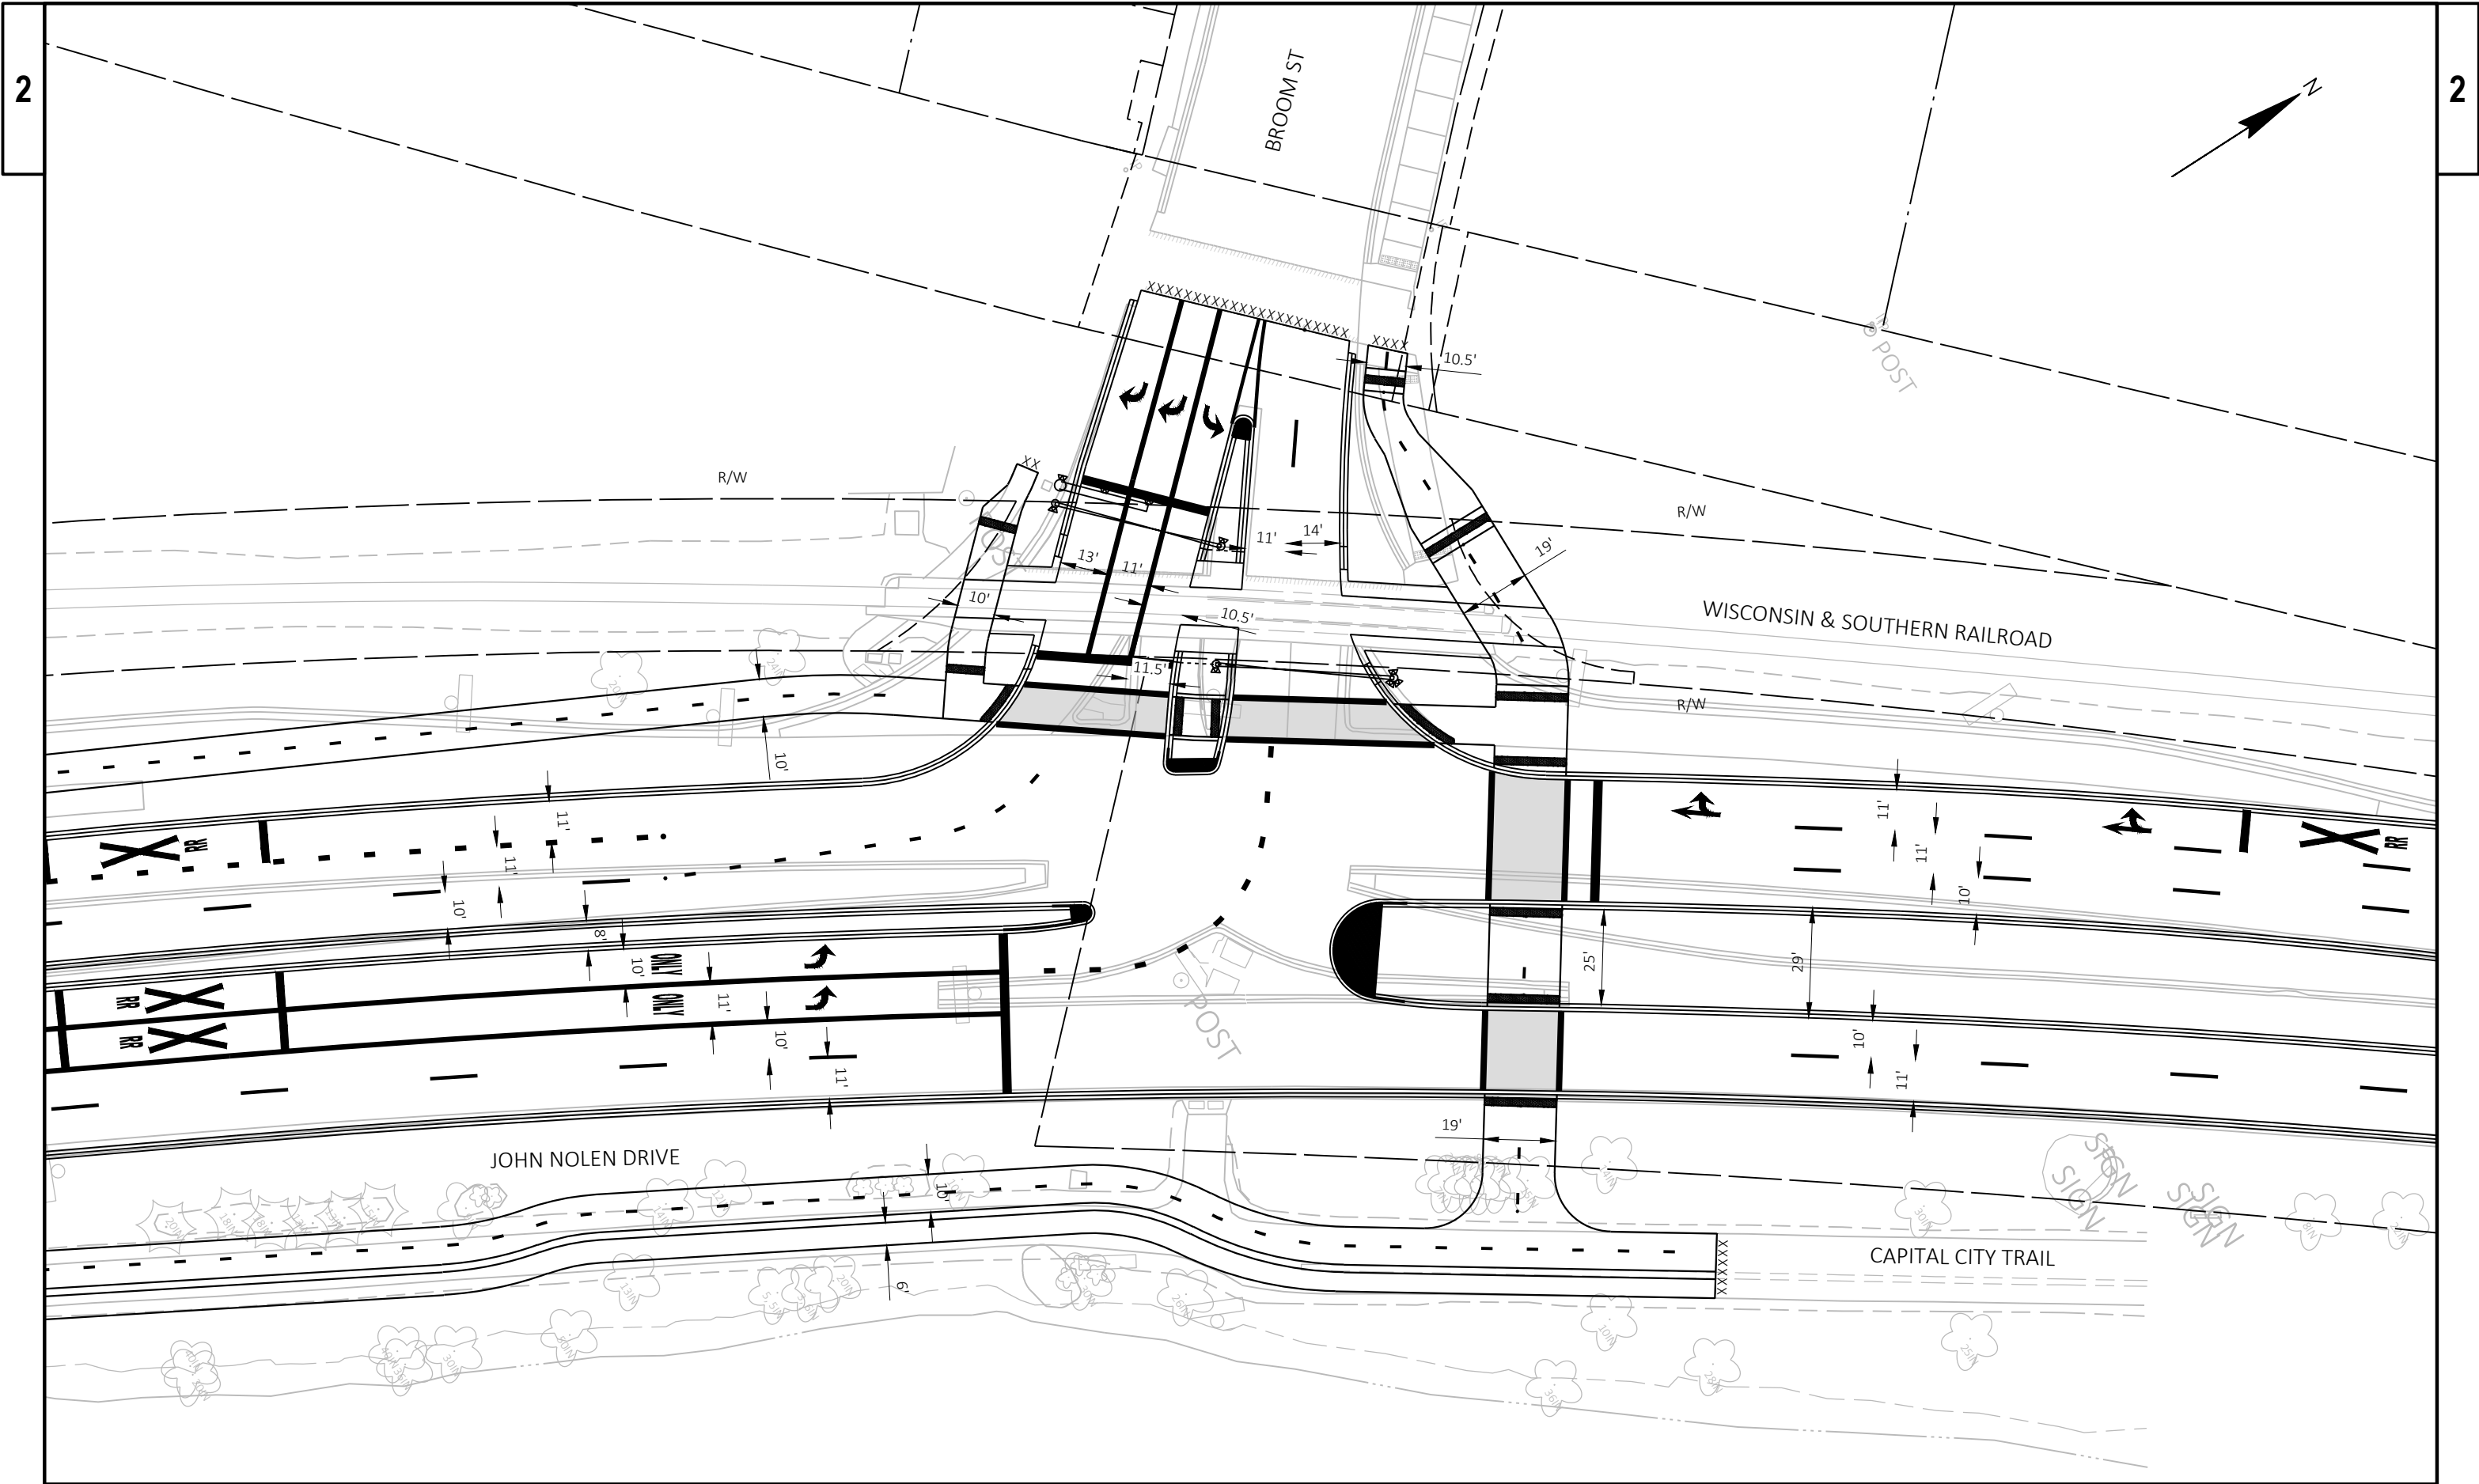

PROJECT NO: 5992-11-20	HWY: JOHN NOLEN DRIVE	COUNTY: DANE	BROOM STREET - BROOM STREET INTERSECTION	SHEET	E
------------------------	-----------------------	--------------	--	-------	---

