



Location

6323-6425 Odana Road

Project Name

Clock Tower Office Park

Applicant

Jonathan Stevens, SARA Investment
Real Estate
ORR Property Group, LLC


Request

Demolish seven-building office park


Public Hearing Date

Plan Commission

June 12, 2023

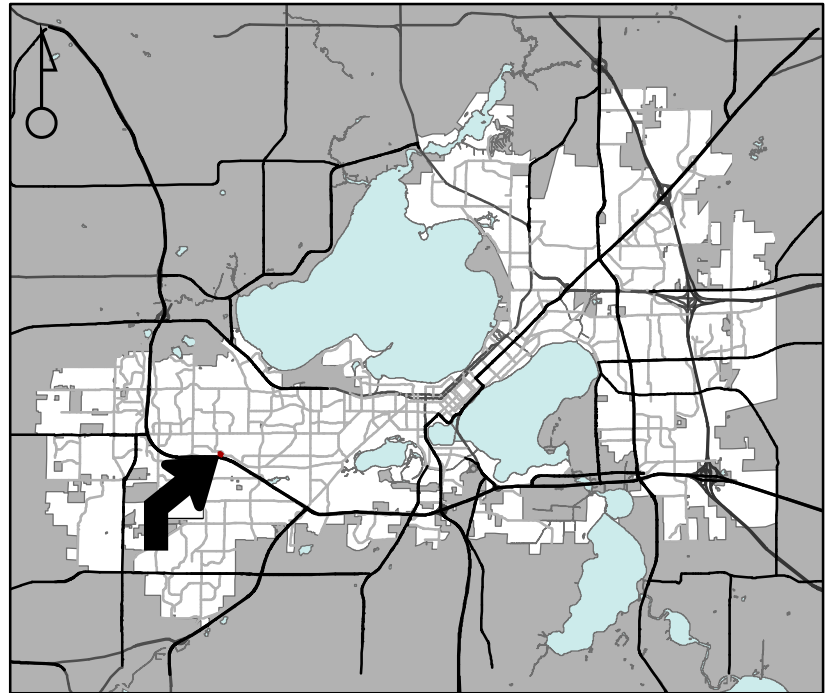

For Questions Contact: Colin Punt at: 243-0455 or cpunt@cityofmadison.com or City Planning at 266-4635

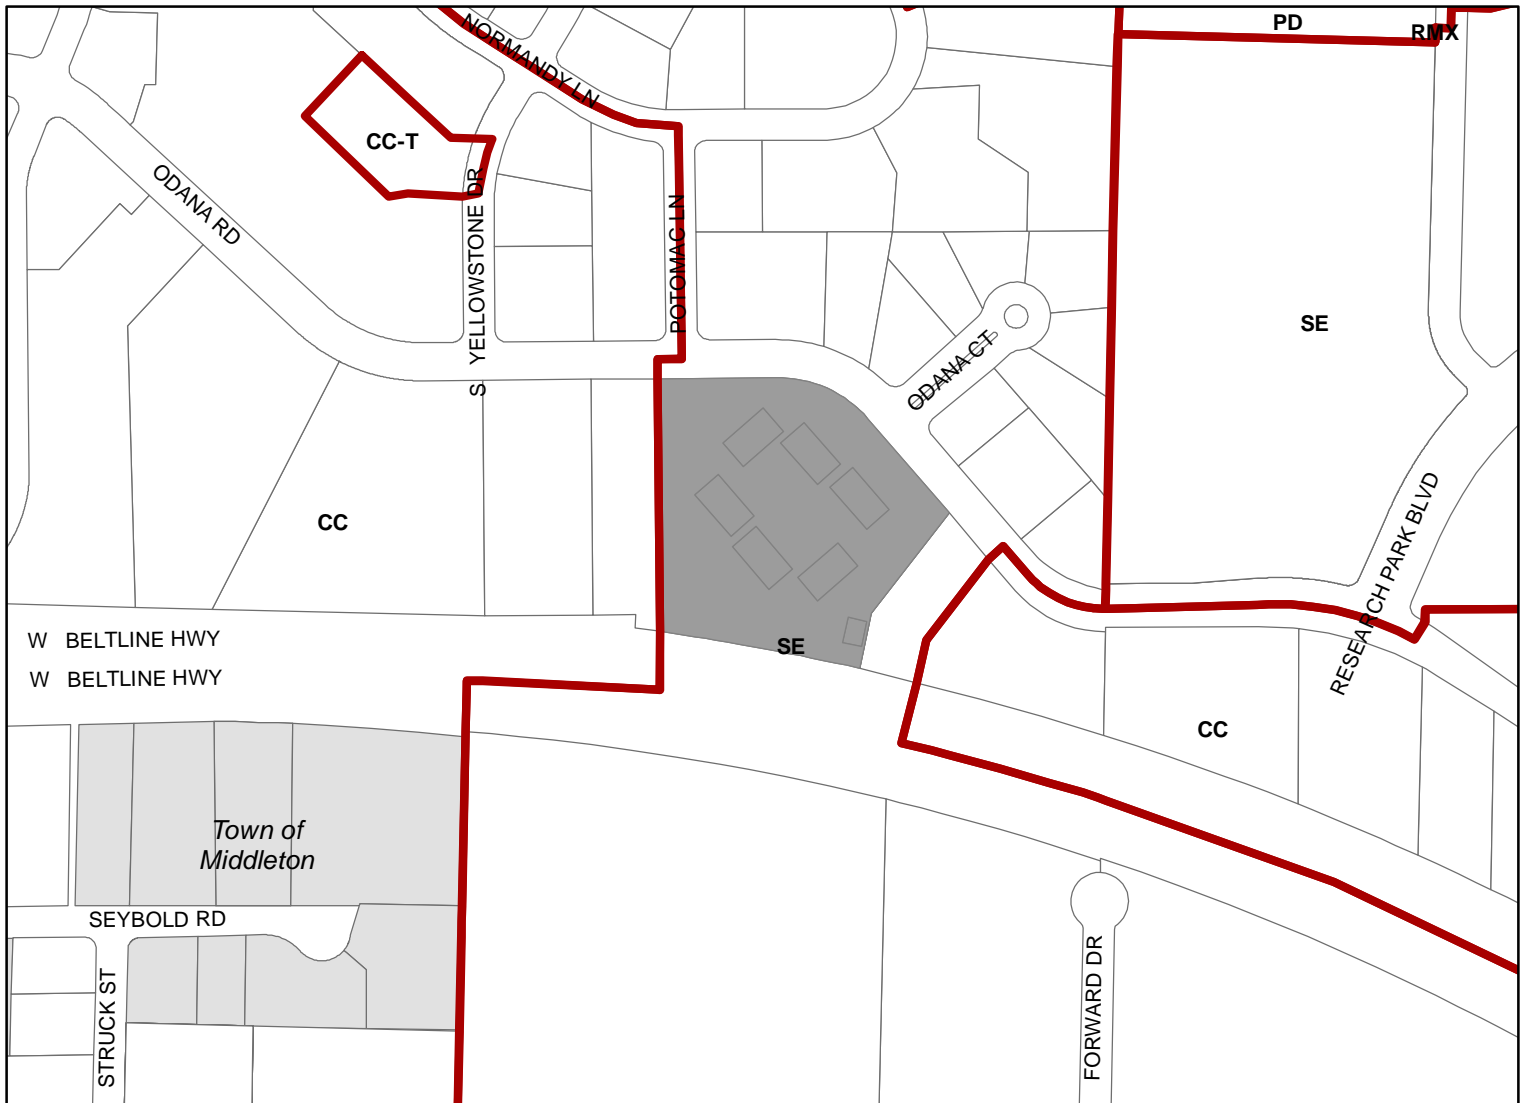

Scale : 1" = 400'

City of Madison, Planning Division : JC : Date : 5-2-23

