



EXTERIOR RENDERINGS

N.T.S.



EXISTING STREET VIEW

Supreme Structures 455 S. Junction Road Madison, WI 53719 (608) 437-6181		Supreme Structures INCORPORATED Solid. Solutions.™		Jennifer Street Market 2038 Jenifer St. Madison WI		DATE		DESCRIPTION	
						5/1/2025		SCHEMATIC STUDY	
						8/4/2025		CONCEPT UPDATE	
						9/9/25		EXTERIOR UPDATE	
						9/17/25		EXTERIOR UPDATE	
						9/18/25		FACADE GRANT	

						RENDERINGS			
						A-1			



EXTERIOR RENDERINGS

N.T.S.



EXISTING STREET VIEW

SUPREME STRUCTURES IS PROTECTED UNDER ARCHITECTURAL WORKS COPYRIGHT PROTECTION ACT OF 1990. THESE PLANS ARE COPYRIGHTED UNDER SECTION 102 OF THE COPYRIGHT ACT, 17 USC. THE PROTECTION INCLUDES BUT IS NOT LIMITED TO THE OVERALL FORM, ARRANGEMENT, AND COMPOSITION OF SPACES AND ELEMENTS OF THE DESIGN.

Supreme Structures
455 S. Junction Road
Madison, WI 53719
(608) 437-6181

SUPREME
STRUCTURES

INCORPORATED

Solid. Solutions.™

Jenifer Street Market
2038 Jenifer St. Madison WI

DATE	DESCRIPTION
5/1/2025	SCHEMATIC STUDY
8/4/2025	CONCEPT UPDATE
9/9/25	EXTERIOR UPDATE
9/17/25	EXTERIOR UPDATE
9/18/25	FACADE GRANT
— / — / —	---

RENDERINGS

A-2



EXTERIOR RENDERINGS

N.T.S.



EXISTING STREET VIEW

Supreme Structures
455 S. Junction Road
Madison, WI 53719
(608) 437-6181

**SUPREME
STRUCTURES**
INCORPORATED
Solid. Solutions.

Jenifer Street Market
2038 Jenifer St. Madison WI

DATE	DESCRIPTION
5/1/2025	SCHEMATIC STUDY
8/4/2025	CONCEPT UPDATE
9/9/25	EXTERIOR UPDATE
9/17/25	EXTERIOR UPDATE
9/18/25	FACADE GRANT
___/___/___	---

RENDERINGS

A-3

SUPREME STRUCTURES IS PROTECTED UNDER ARCHITECTURAL WORKS COPYRIGHT PROTECTION ACT OF 1990. THESE PLANS ARE COPYRIGHTED UNDER SECTION 102 OF THE COPYRIGHT ACT 17 USC. THE PROTECTION INCLUDES BUT IS NOT LIMITED TO THE OVERALL FORM, ARRANGEMENT, AND COMPOSITION OF SPACES AND ELEMENTS OF THE DESIGN.



EXTERIOR RENDERINGS

N.T.S.

SUPREME STRUCTURES IS PROTECTED UNDER ARCHITECTURAL WORKS COPYRIGHT PROTECTION ACT OF 1990. THESE PLANS ARE COPYRIGHTED UNDER SECTION 102 OF THE COPYRIGHT ACT, 17 USC. THE PROTECTION INCLUDES BUT IS NOT LIMITED TO THE OVERALL FORM, ARRANGEMENT, AND COMPOSITION OF SPACES AND ELEMENTS OF THE DESIGN.		Supreme Structures 455 S. Junction Road Madison, WI 53719 (608) 437-6181	
		 SUPREME STRUCTURES INCORPORATED Solid. Solutions.™	
		Jennifer Street Market 2038 Jenifer St. Madison WI	
DATE	DESCRIPTION		
5/1/2025	SCHEMATIC STUDY		
8/4/2025	CONCEPT UPDATE		
9/9/25	EXTERIOR UPDATE		
9/17/25	EXTERIOR UPDATE		
9/18/25	FACADE GRANT		
— / — / —	---		
RENDERINGS			
		A-4	



EXTERIOR RENDERINGS

N.T.S.



EXISTING STREET VIEW

Supreme Structures
455 S. Junction Road
Madison, WI 53719
(608) 437-6181

**SUPREME
STRUCTURES**
INCORPORATED
Solid. Solutions.

Jenifer Street Market
2038 Jenifer St. Madison WI

DATE	DESCRIPTION
5/1/2025	SCHEMATIC STUDY
8/4/2025	CONCEPT UPDATE
9/9/25	EXTERIOR UPDATE
9/17/25	EXTERIOR UPDATE
9/18/25	FACADE GRANT
— / — / —	---

RENDERINGS


A-5

SUPREME STRUCTURES IS PROTECTED UNDER ARCHITECTURAL WORKS COPYRIGHT PROTECTION ACT OF 1990. THESE PLANS ARE COPYRIGHTED UNDER SECTION 102 OF THE COPYRIGHT ACT 17 USC. THE PROTECTION INCLUDES BUT IS NOT LIMITED TO THE OVERALL FORM, ARRANGEMENT, AND COMPOSITION OF SPACES AND ELEMENTS OF THE DESIGN.




EXTERIOR RENDERINGS

N.T.S.

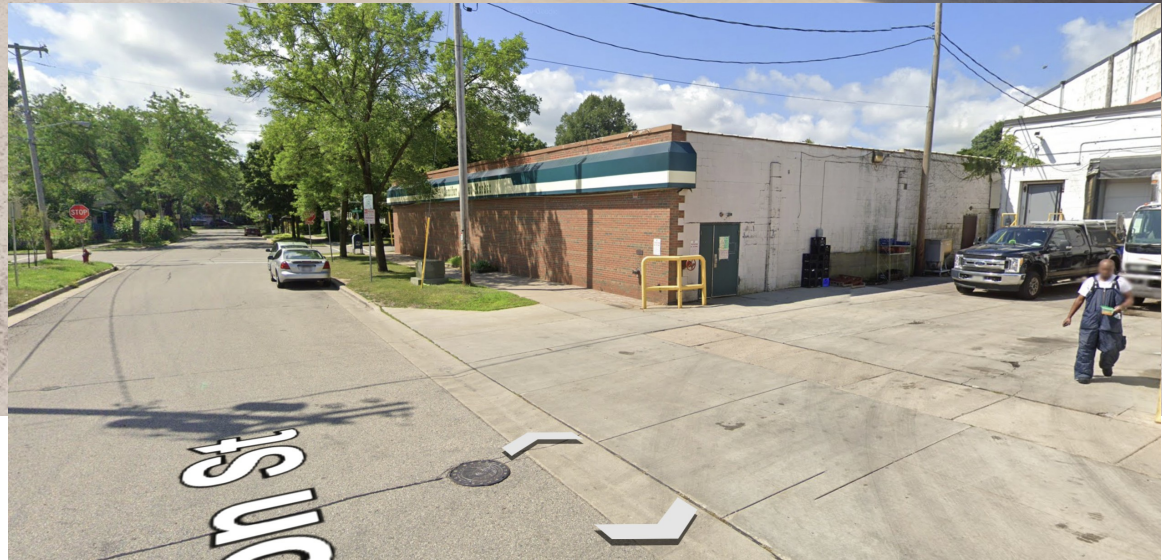


EXISTING STREET VIEW

SUPREME STRUCTURES IS PROTECTED UNDER ARCHITECTURAL WORKS COPYRIGHT PROTECTION ACT OF 1990. THESE PLANS ARE COPYRIGHTED UNDER SECTION 102 OF THE COPYRIGHT ACT, 17 USC. THE PROTECTION INCLUDES BUT IS NOT LIMITED TO THE OVERALL FORM, ARRANGEMENT, AND COMPOSITION OF SPACES AND ELEMENTS OF THE DESIGN.		Supreme Structures 455 S. Junction Road Madison, WI 53719 (608) 437-6181	
		 SUPREME STRUCTURES INCORPORATED Solid. Solutions.	
		Jennifer Street Market 2038 Jennifer St. Madison WI	
DATE	DESCRIPTION		
5/1/2025	SCHEMATIC STUDY		
8/4/2025	CONCEPT UPDATE		
9/9/25	EXTERIOR UPDATE		
9/17/25	EXTERIOR UPDATE		
9/18/25	FACADE GRANT		
RENDERINGS			
		A-6	

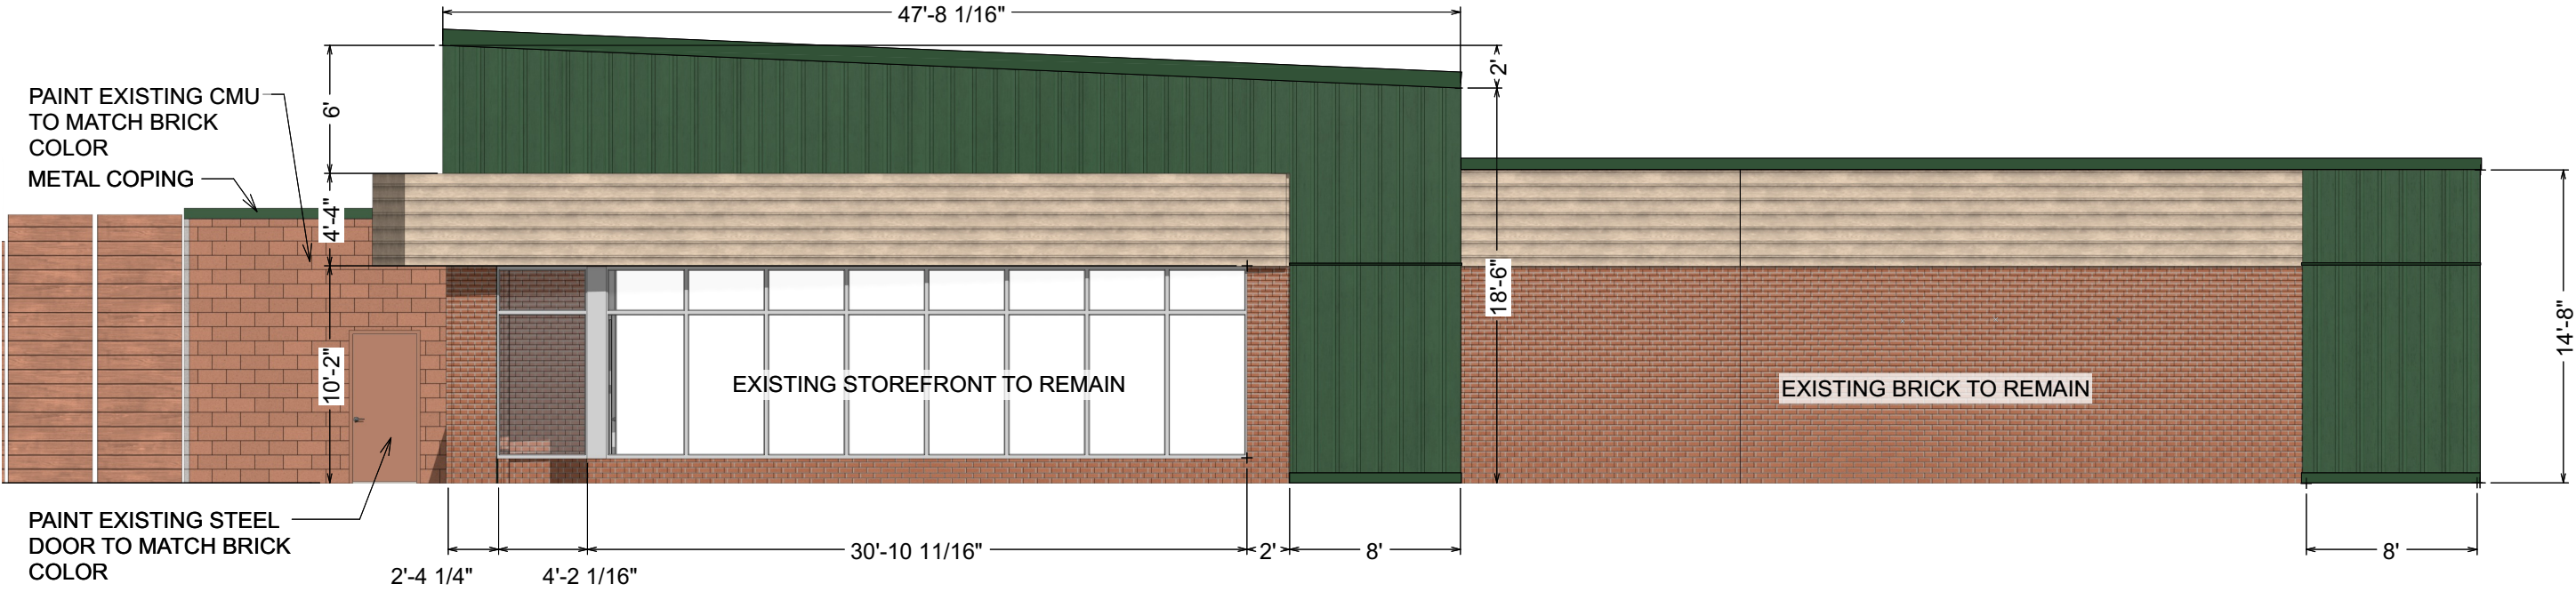

JENIFER STREET ELEVATION

SCALE: 1/8" = 1'-0"

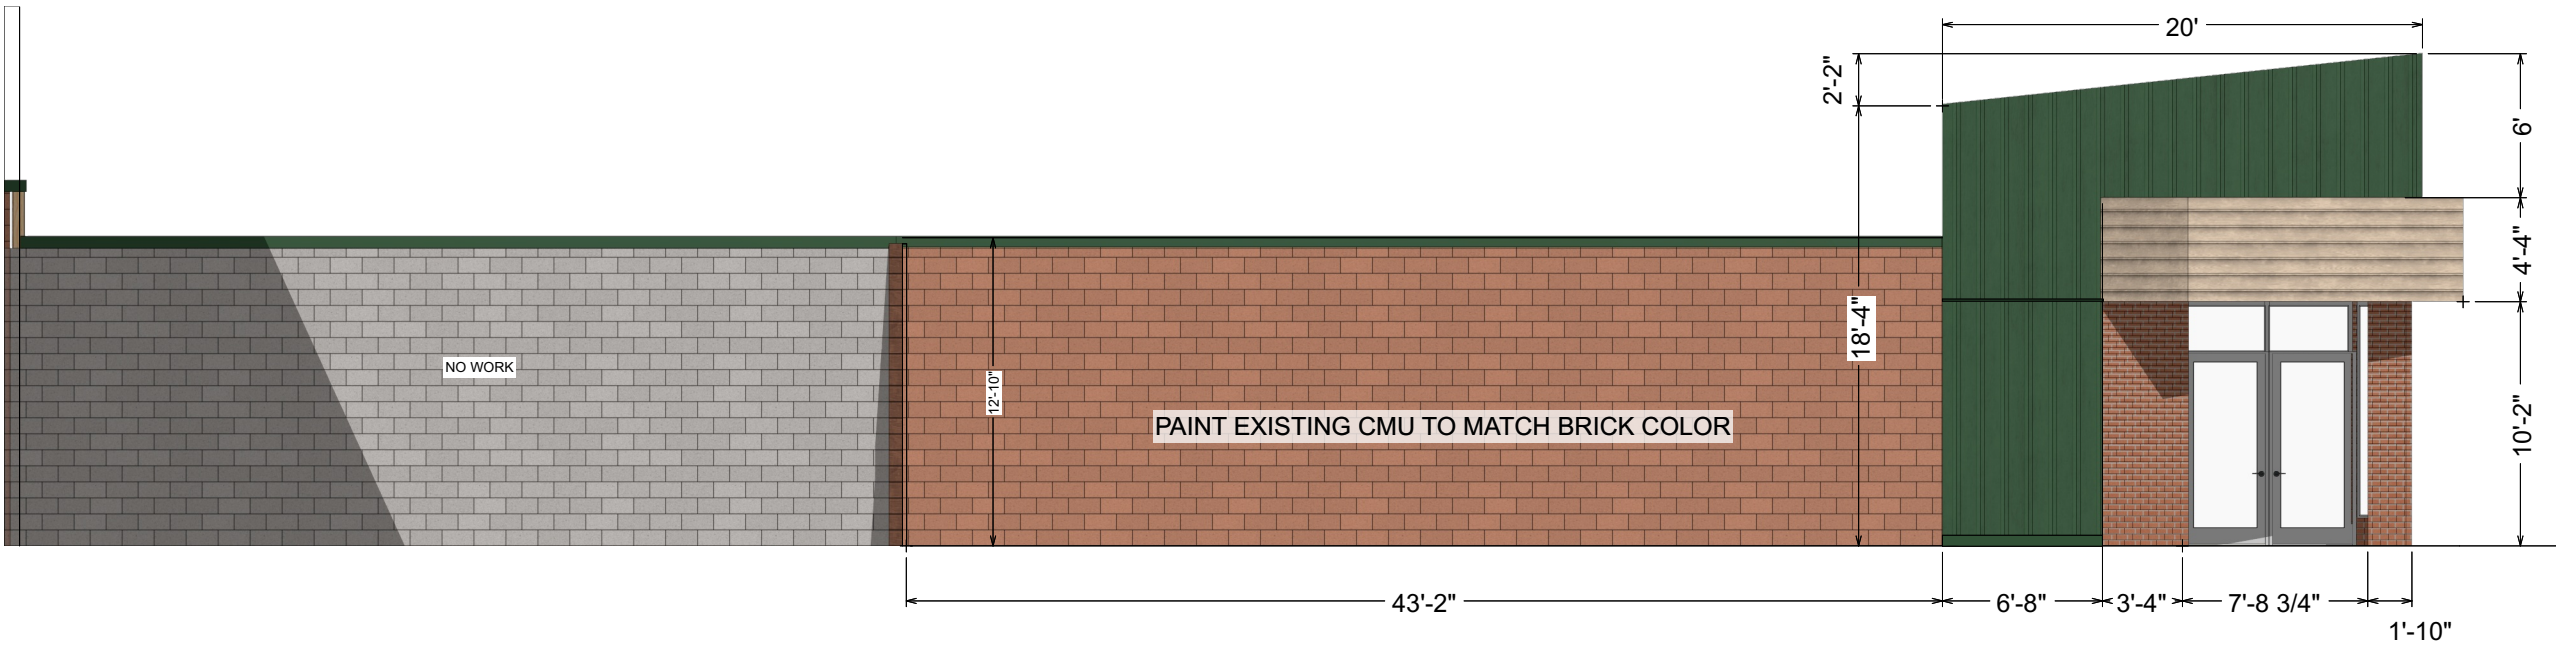

PARKING LOT ELEVATION

SCALE: 1/8" = 1'-0"

SUPREME STRUCTURES IS PROTECTED UNDER ARCHITECTURAL WORKS COPYRIGHT PROTECTION ACT OF 1990. THESE PLANS ARE COPYRIGHTED UNDER SECTION 102 OF THE COPYRIGHT ACT, 17 USC. THE PROTECTION INCLUDES BUT IS NOT LIMITED TO THE OVERALL FORM, ARRANGEMENT, AND COMPOSITION OF SPACES AND ELEMENTS OF THE DESIGN.

Supreme Structures
455 S. Junction Road
Madison, WI 53719
(608) 437-6181

SUPREME
STRUCTURES

INCORPORATED

Solid. Solutions.

Jenifer Street Market
2038 Jenifer St. Madison WI

DATE	DESCRIPTION
5/1/2025	SCHEMATIC STUDY
8/4/2025	CONCEPT UPDATE
9/9/25	EXTERIOR UPDATE
9/17/25	EXTERIOR UPDATE
9/18/25	FACADE GRANT
/ /	---

ELEVATIONS

A-7



EXTERIOR MATERIALS



EXISTING BRICK

DATE	DESCRIPTION
5/1/2025	SCHEMATIC STUDY
8/4/2025	CONCEPT UPDATE
9/9/25	EXTERIOR UPDATE
9/17/25	EXTERIOR UPDATE
9/18/25	FACADE GRANT
/ /	--

ELEVATIONS

A-8

**SUPREME
STRUCTURES**
INCORPORATED

 **Solid. Solutions.**

Jenifer Street Market
2038 Jenifer St. Madison WI

Supreme Structures
455 S. Junction Road
Madison, WI 53719
(608) 437-6181

THESE PLANS ARE COPYRIGHTED UNDER SECTION 102 OF THE COPYRIGHT ACT, 17 USC. THE PROTECTION INCLUDES BUT IS NOT LIMITED TO THE OVERALL FORM, ARRANGEMENT AND COMPOSITION OF SPACES AND ELEMENTS OF THE DESIGN.