




Location
531 W Mifflin Street


Applicant
Kevin Burow, Knothe & Bruce Architects, LLC
Brandon Cook, John Fontain Realty

- Requests
- Demolish single-family residence
 - Develop a residential building complex containing a relocated four-unit apartment building and single-family residence

Public Hearing Dates
Plan Commission
February 5, 2024

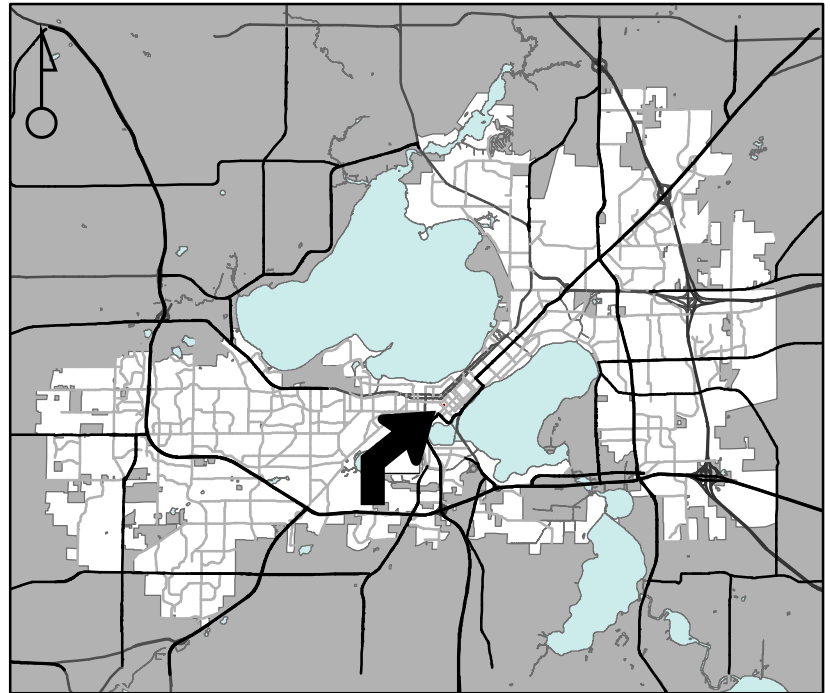

For Questions Contact: Chris Wells at: 261-9135 or cwells@cityofmadison.com or City Planning at 266-4635

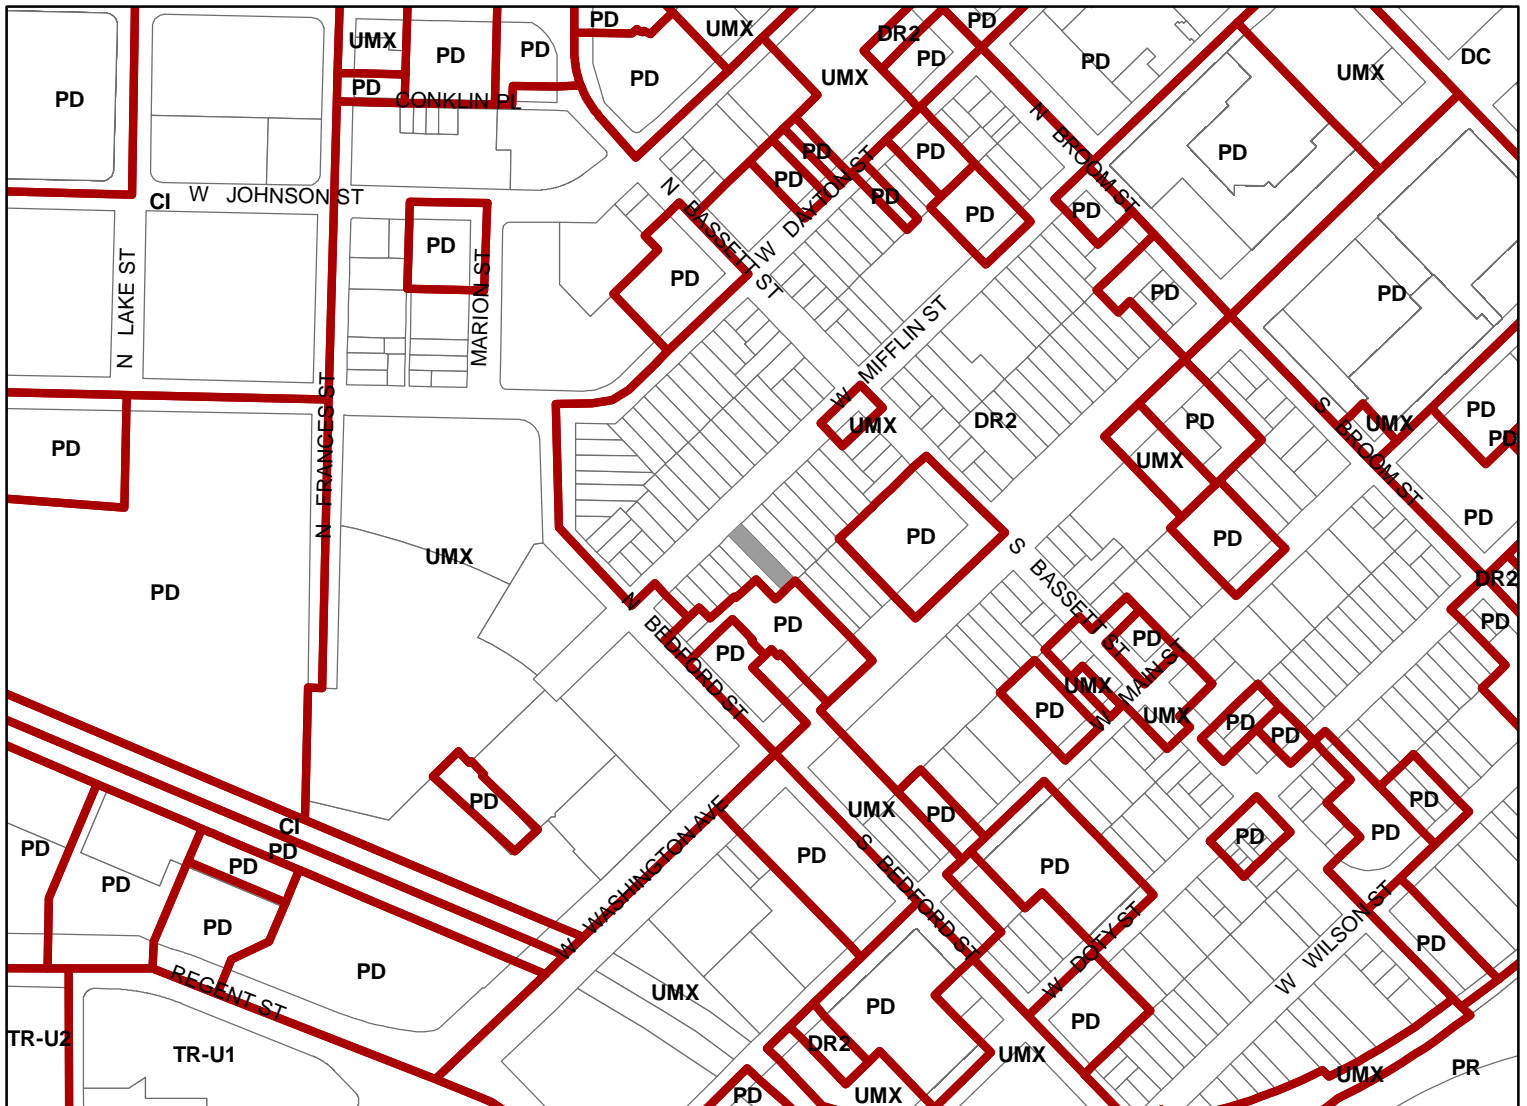

Scale : 1" = 400'

City of Madison, Planning Division : JC : Date : 12-01-23

