



City of Madison

Conditional Use

Location

5328 Lake Mendota Drive

Project Name

Furman-Reinardy Residence

Applicant

Sandra Reinardy & Keith Furman

Existing Use

Vacant


Proposed Use

Construct single-family residence on lakefront parcel


Public Hearing Date

Plan Commission

18 June 2018

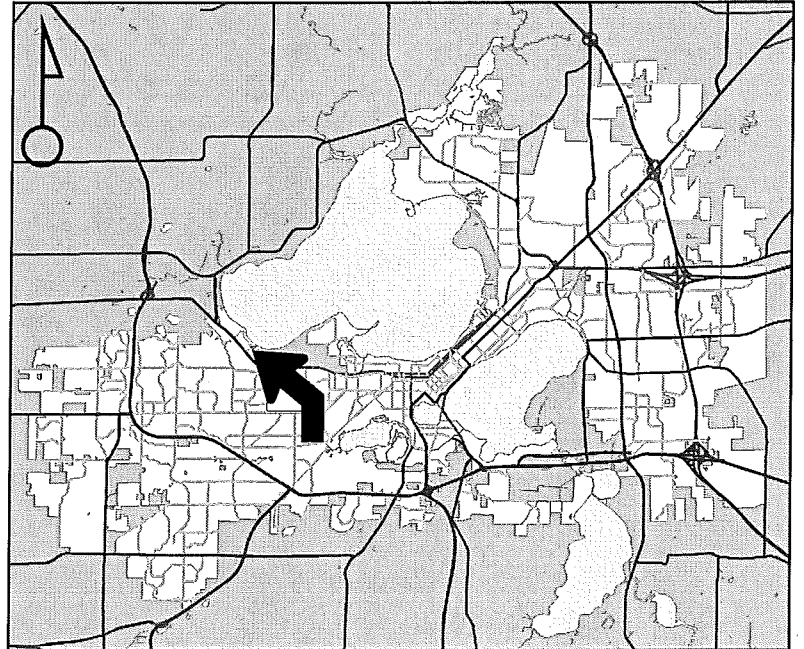

For Questions Contact: Sydney Prusak at: 243-0554 or sprusak@cityofmadison.com or City Planning at 266-4635

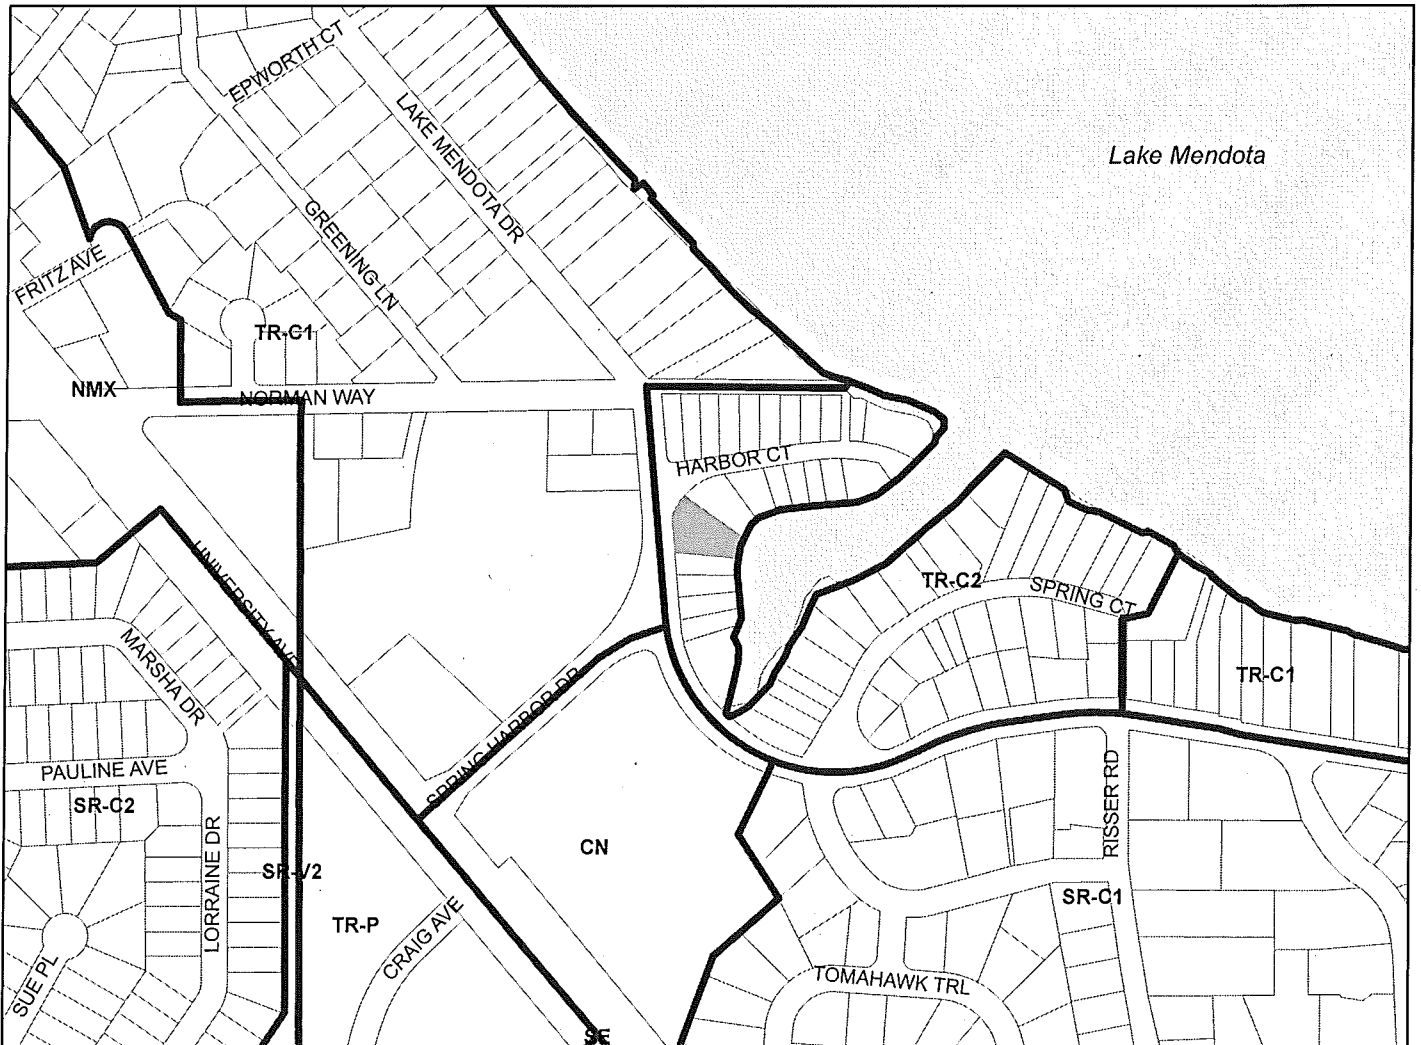

Scale : 1" = 400'

City of Madison, Planning Division : PPE : Date : 11 June 2018

5

