



[illegible]

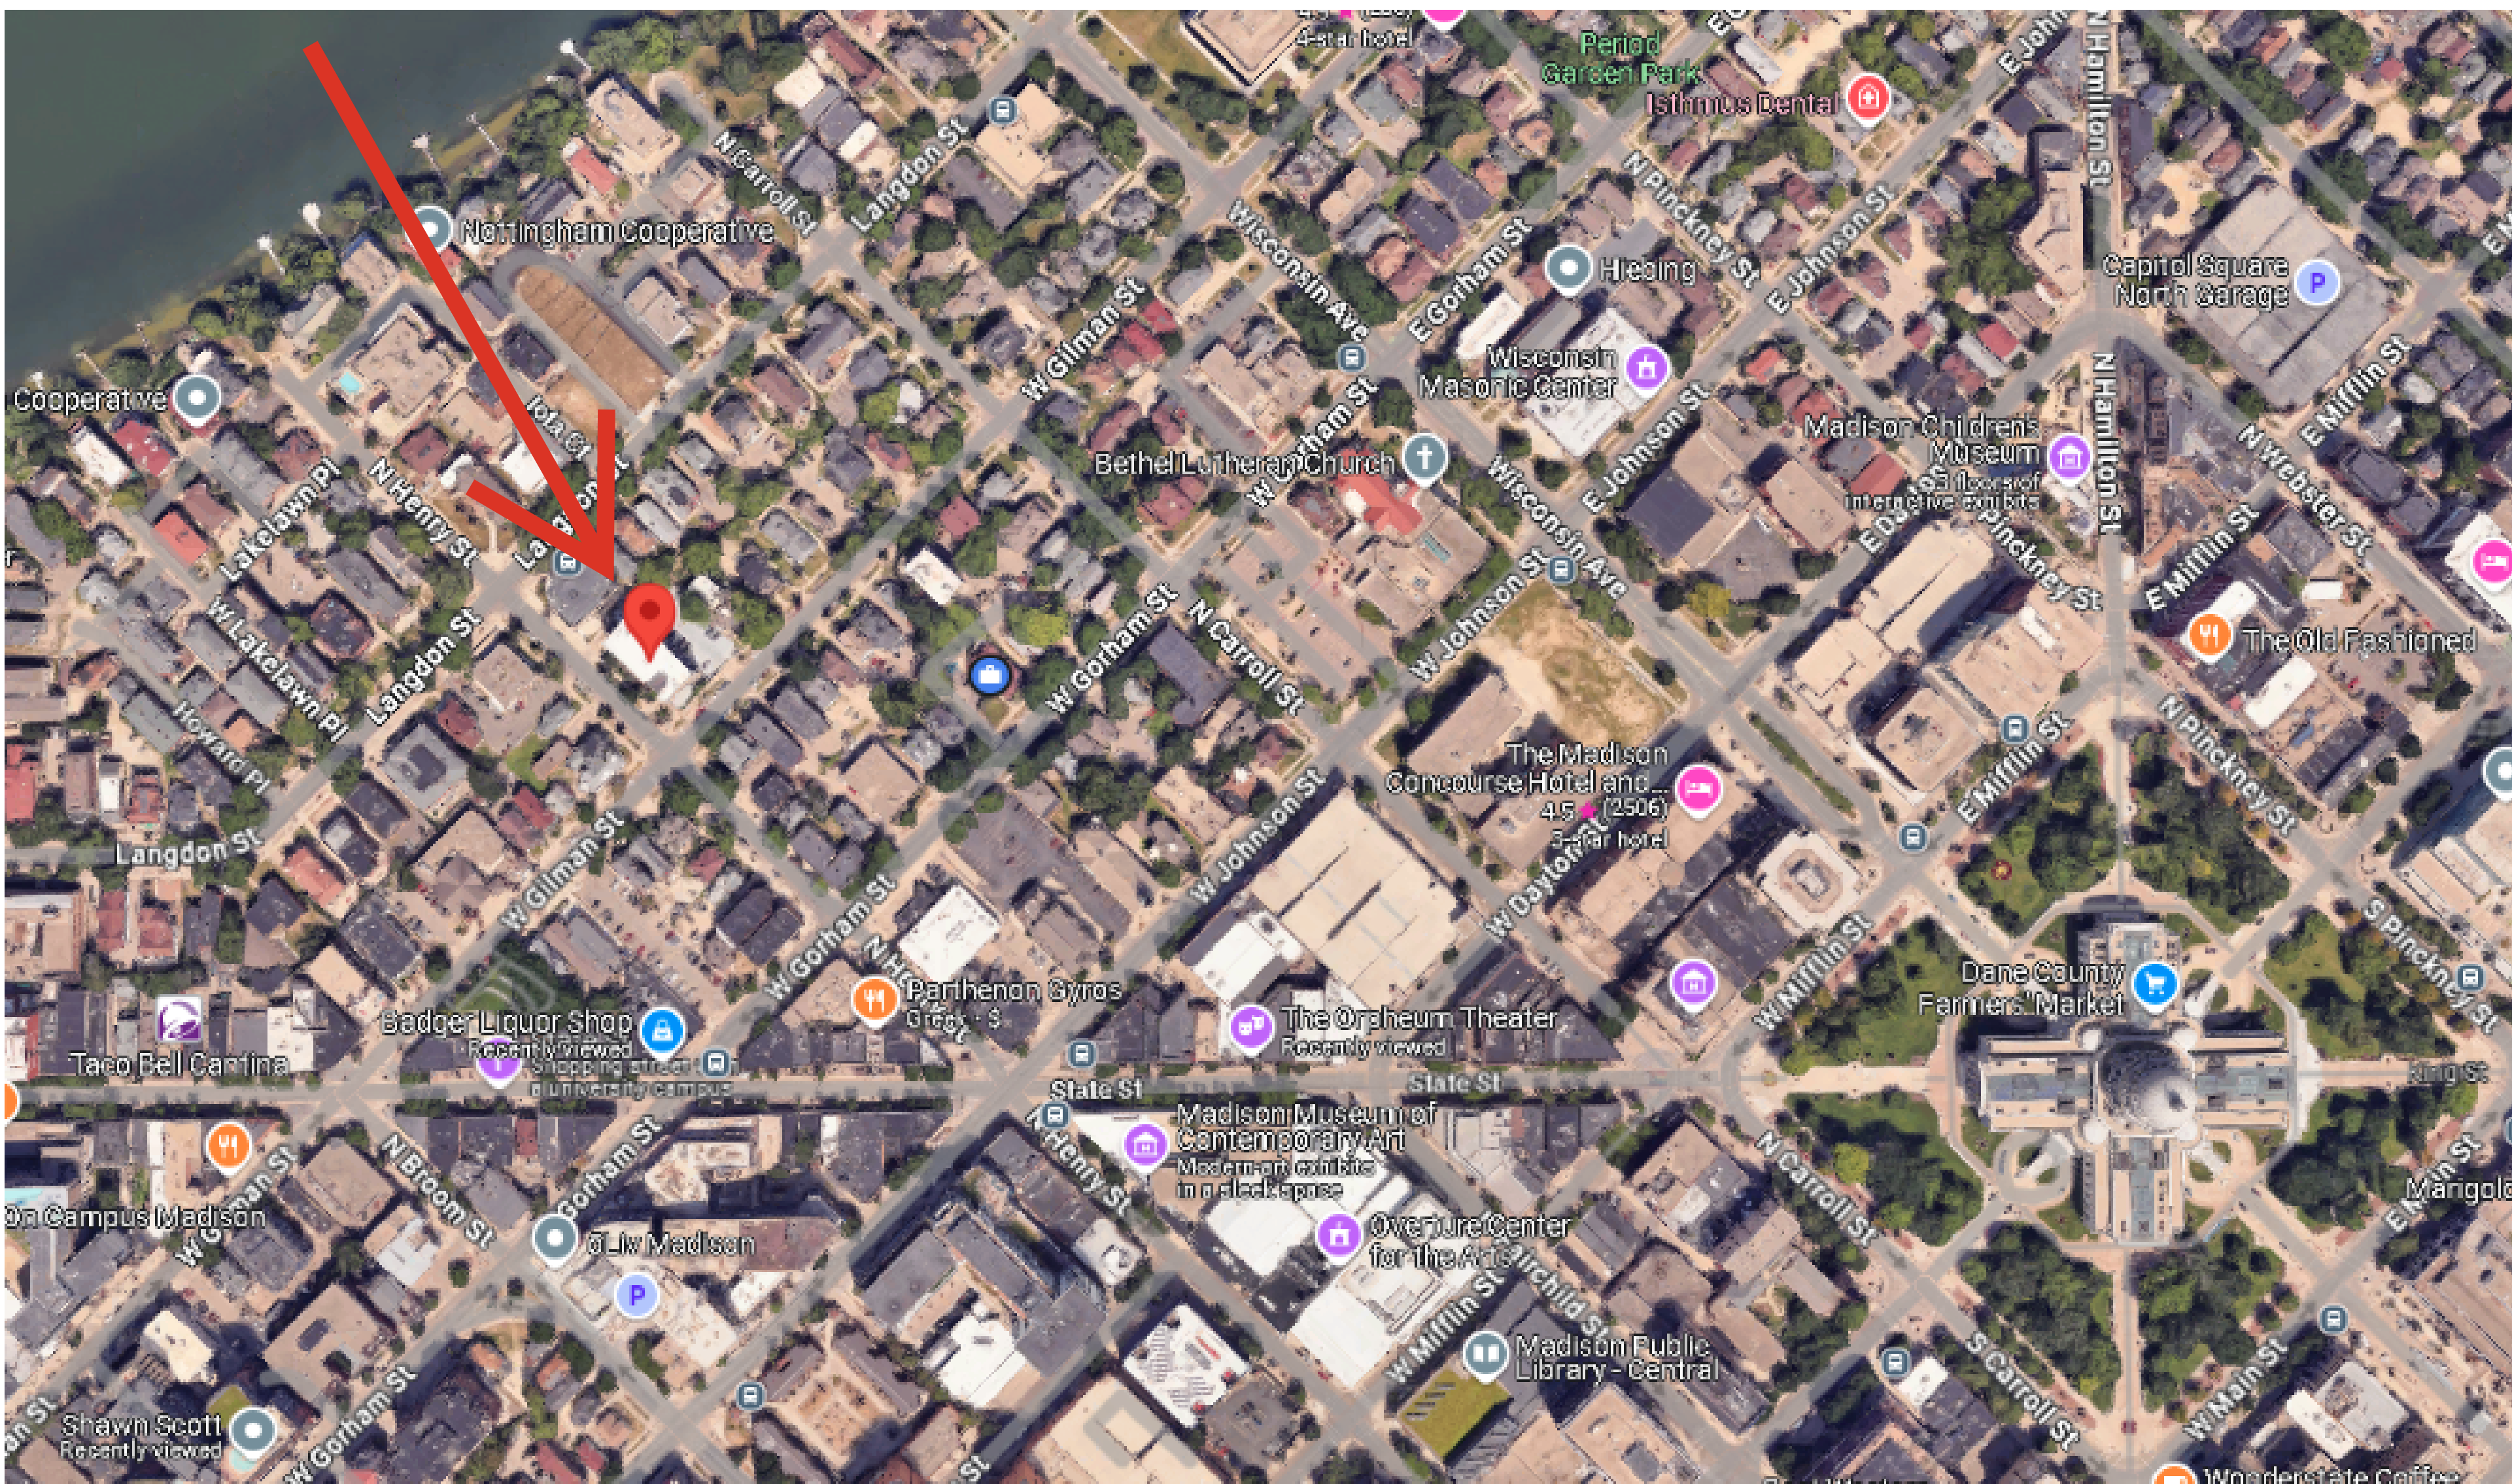





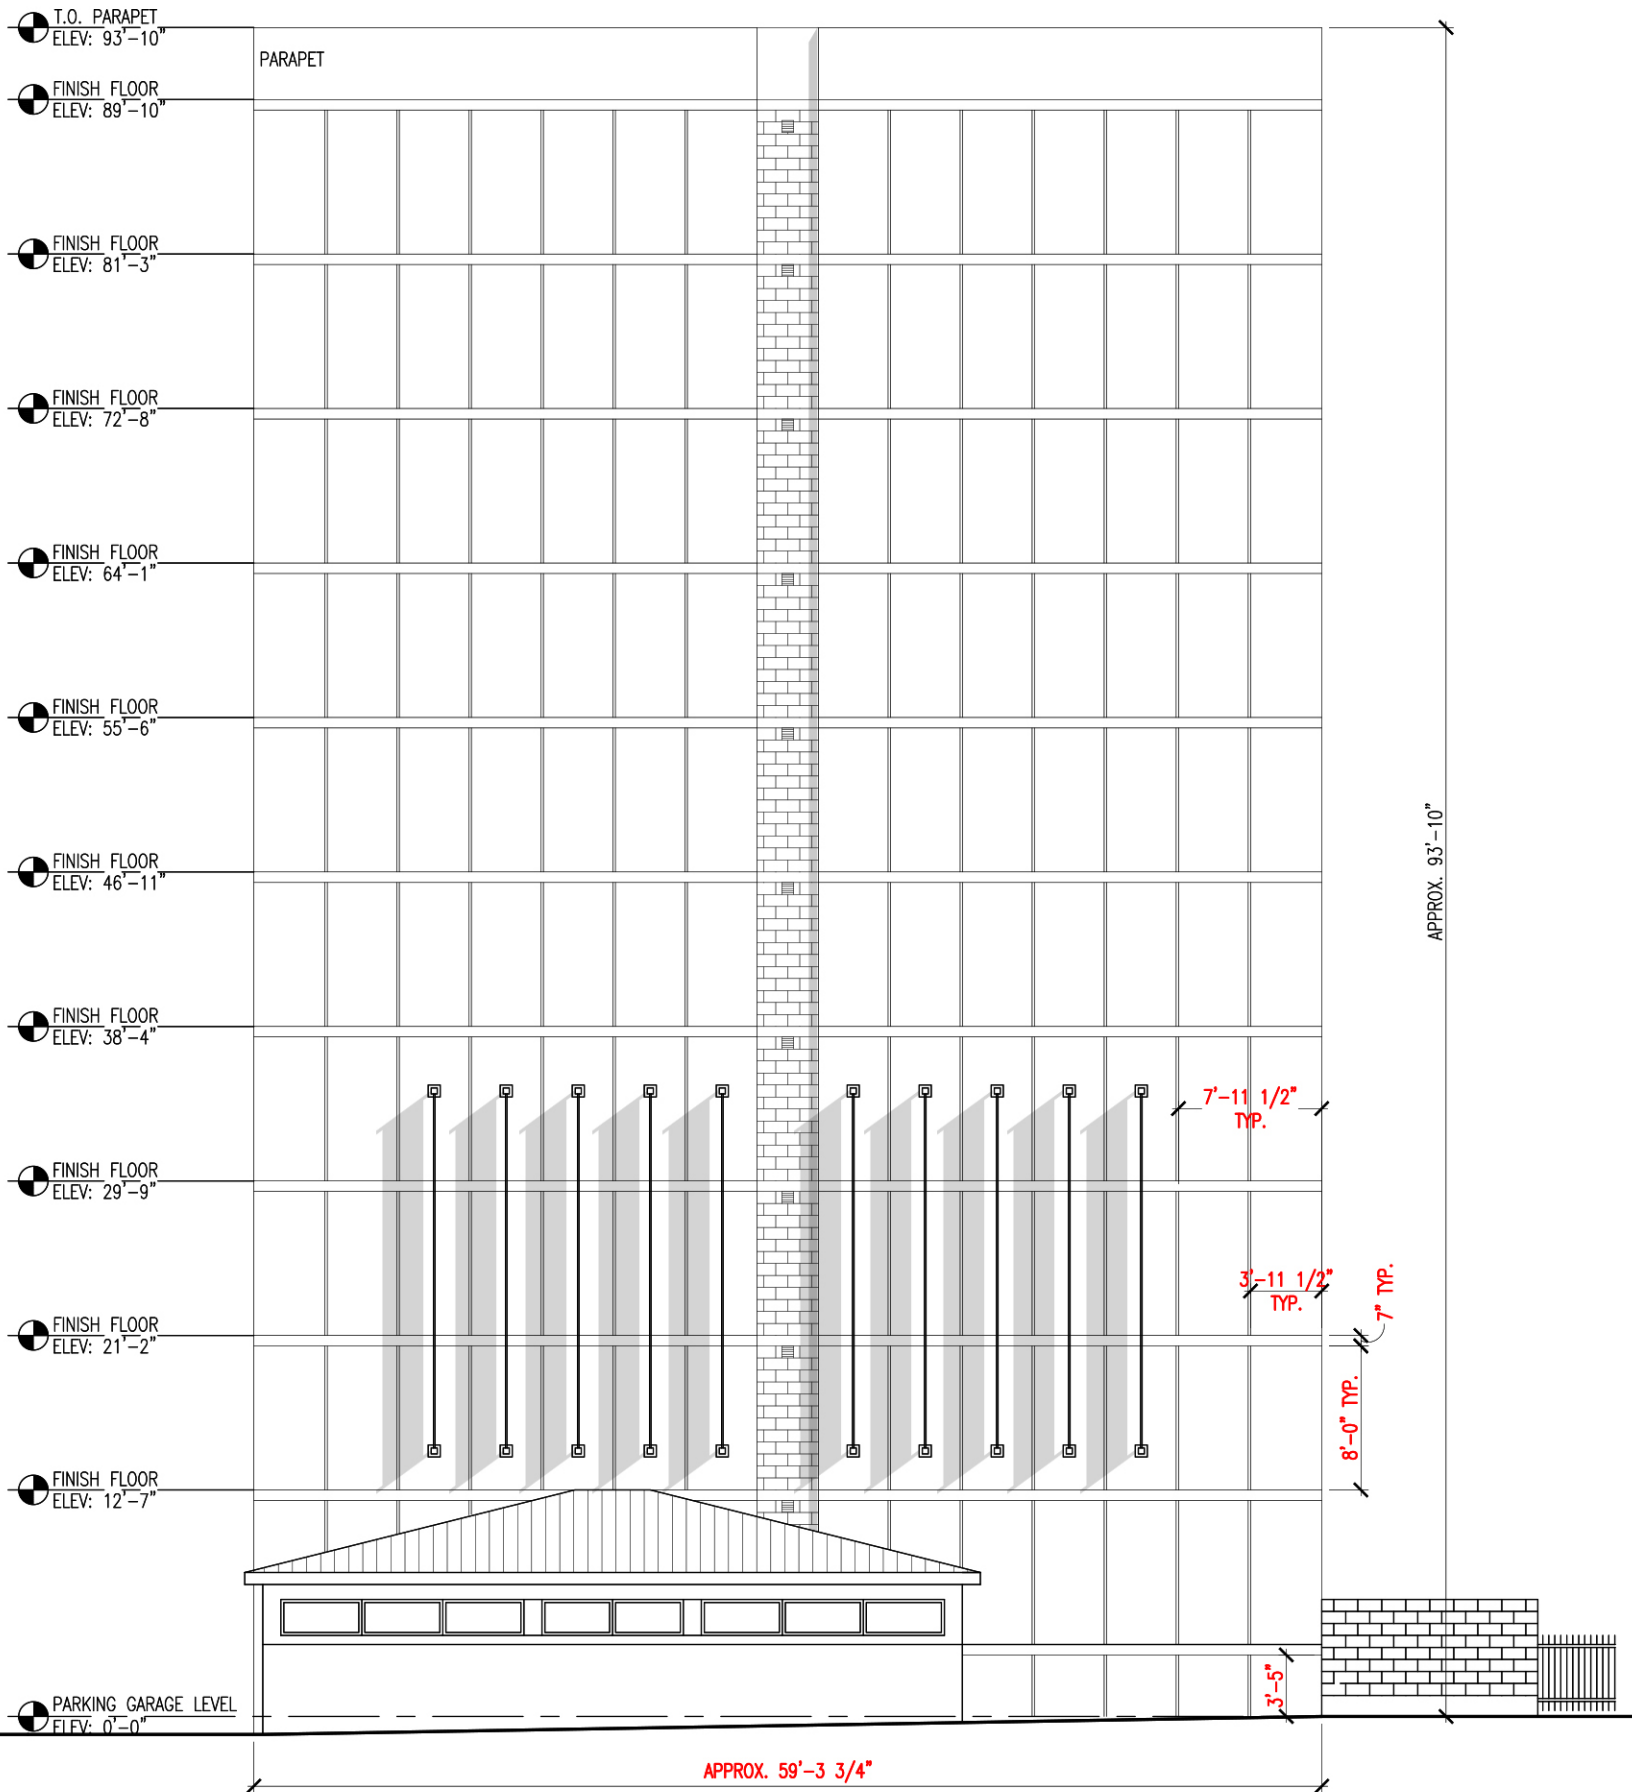

1 BUILDING SIDE ELEVATION
SCALE: 3/32"=1'-0"





