



Streatery Extension of Premises

Fee: Waived

Class A: Beer, Liquor, Cider

Class B: Beer, Liquor,

Class C Wine

City of Madison Clerk

210 MLK Jr Blvd, Room 103
Madison, WI 53703

licensing@cityofmadison.com

608-266-4601

(Agenda Item Number)

65227

(Legistar file number)

75656-86167

(License number)

13

(Alder District #)

Bv 205

(Police Sector)

Office Use Only

Streatery extension of premises is available for existing licensed premises only. Extensions will not be granted for vertical drinking or beer garden additions. Application must be submitted to the Clerk's office. Staff will review the application and if it is complete and approved by Zoning and/or the street vending coordinator, provisionally approve and forward to the Alcohol License Review Committee for final approval recommendation. Any licensed establishment applying to extend their premises onto City property must provide a certificate of insurance for liquor liability including a separate additional insured endorsement naming the City of Madison with this application.

Are you requesting this temporary extension of licensed premises, in compliance with Emergency Order Resolution Legistar #60695 (Madison Streatery Program), adopted by the Common Council on June 16, 2020?: Yes No

Required detailed floor plans of extension area **included**: Yes

Required approval of expanded eating area obtained from Street Vending Coordinator or Zoning Administrator **included**: Yes, date approved: 4/12/2021

Street Occupancy Permit obtained from Traffic Engineering: Yes No N/A

Does lease/deed cover area request for temporary extension?: Yes No

If no, **must attach** letter from landlord or property owner authorizing use of the property.

Licensed Premises Information

This application modifies existing alcohol license number: 75656-86167

Business dba Name: Senders Inc. DBA Pizza Brutta

Licensed Address: 1805 Monroe Street, Madison, WI 53711

Liquor/Beer Agent Name: Darvy Lee

3 % Alcohol, 97 % Food, - % Other

Alder, District #: 13

Police Sector: 205

Corporate Information

Business Legal Name (as on WI State Sellers Permit): Senders Inc.


Business Mailing Address: 1805 Monroe St. Madison WI 53711

Business Contact Name, Position: Darvy Lee, owner

Business Phone: 608-556-3365

Business Email: darvylee1805@gmail.com

-Continue on Back-

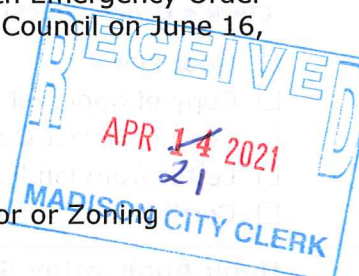

Extension Details

Current Capacity (indoor): 47

Current Capacity (outdoor): 0

Proposed Capacity (outdoor): 18

Description of Proposed Changes: _____

Signature

Danny Lu, 4/13/2021
Authorized Signature of Agent or Establishment Owner, Date

Clerk's Office checklist for complete applications

- Floor Plans
- Copy of approval from Street Vending/Zoning
- Copy of Street Occupancy Permit included *if applicable*
- Letter from landlord/property owner authorizing temporary extension of lease area *if applicable*
- Certificate of Insurance for liquor liability with City of Madison named *if extending on city property*

Upon Application Submission, the Clerk's Office issued to the application:

- Orange sign Orange business card
- "License Renewals & Changes" brochure with next steps issued

METAL FENCE BARRIER


1805 Monroe St
7-31-07

Driveway
garage

End of building

Fence

[T] = TABLES

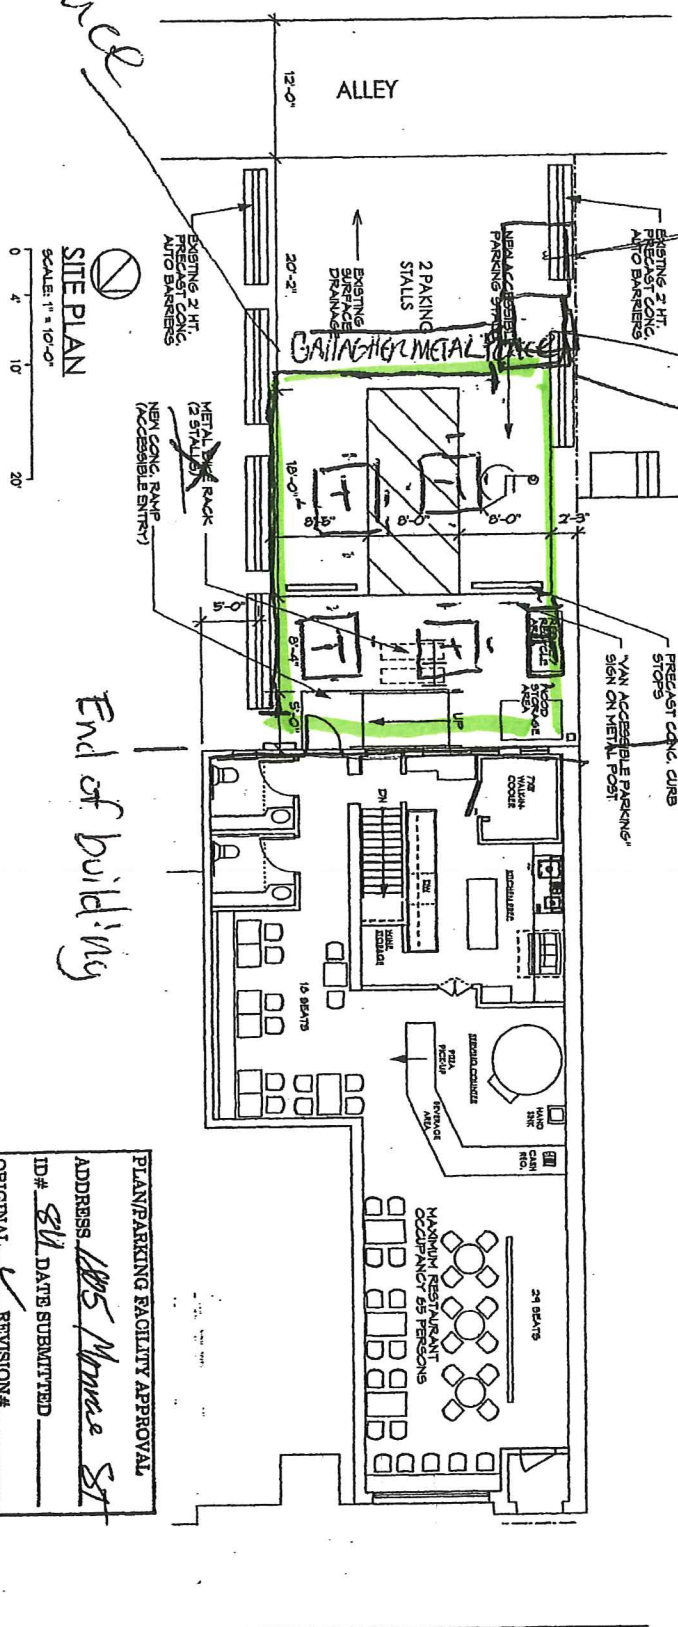

SITE PLAN
SCALE: 1" = 10'-0"
0 4 10 20

End of building

PLAN/PARKING FACILITY APPROVAL
 ADDRESS: 1805 Monroe St
 ID# 811 DATE SUBMITTED _____
 ORIGINAL REVISION# _____
 FINAL SIGN OFF DATE 7-31-07
 SIGNED [Signature]

We would like 4, 4 tops & 1 furo top
 in the parking area. The area would be surrounded
 by a galvalume stainless steel fence we used on
 main Drafts in Middleburg.



PIZZA BRUTA
 1805 MONROE STREET
 David Perch, Architect
 2704 Gregory/Trent/Hudson, VI 55711
 (608) 256-6900 Fax (608) 255-9171

REV. 6/3/07

1

MONROE STREET

