

SHEETS

- L-1 DUANE F. BOWMAN PARK
- L-2 CARDINAL GLENN PARK
- L-3 CHURCHILL HEIGHTS PARK
- L-4 DEMETRAL PARK
- L-5 FLAD PARK
- L-6 GLENWAY GOLF COURSE
- L-7 HAWTHORNE PARK
- L-8 HIGH POINT PARK
- L-9 HIGHLAND MANOR PARK
- L-10 KINGSTON-ONYX PARK
- L-11 OWL CREEK PARK
- L-12 PILGRIM PARK
- L-13 RICHMOND HILL PARK
- L-14 WARNER PARK
- L-15 WARNER PARK (PARKING LOT)
- L-16 WATER UTILITY WELL NO. 25
- L-17 WINGRA CREEK PARKWAY

City of Madison
 Department of Public Works
PARKS DIVISION

*City-County Building, Suite 104
 210 Martin Luther King, Jr. Blvd.
 PO Box 2987
 Madison, WI 53701-2987*



PROJECT:

*2016 FALL PARKS
 DIVISION AND WATER
 UTILITY LANDSCAPING*

**2016 FALL PARKS DIVISION AND
 WATER UTILITY LANDSCAPING**
 CITY OF MADISON PARKS DIVISION
 DEPARTMENT OF PUBLIC WORKS

Although every effort has been made in preparing these plans and checking them for accuracy, the contractor and subcontractors must check all details and dimensions of their trade and be responsible for the same.

ITEM	DATE
Drawn by: KK	02-12-2016
Approved by:	xx-xx-xxxx

PUBLIC WORKS PROJECT #:
7669

SHEET TITLE:
LANDSCAPE PLANS



SHEET NUMBER:
COVER SHEET

City of Madison
Department of Public Works
PARKS DIVISION

City-County Building, Suite 104
210 Martin Luther King, Jr. Blvd.
PO Box 2987
Madison, WI 53701-2987

play
**MADISON
PARKS**

Graphical Scale

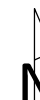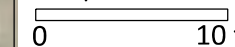

PROJECT:
*2016 FALL PARKS
DIVISION AND
WATER UTILITY
LANDSCAPING*

*DUANE F. BOWMAN PARK
1801 FISH HATCHERY RD
MADISON, WI 57313*

Although every effort has been made in preparing these plans and checking them for accuracy, the contractor and subcontractors must check all details and dimensions of their trade and be responsible for the same.

ITEM _____ DATE _____
Drawn by: _____ 02-12-2016
Approved by: _____ xx-xx-xxxx

PUBLIC WORKS PROJECT #:
7669

SHEET TITLE:
LANDSCAPE PLAN

SHEET NUMBER:
L-1




PLANT SCHEDULE				
Item				
Plants				
Botanical Name	Common Name	Size	Container	Quantity
Shrubs				
Spiraea japonica 'Magic Carpet'	Magic Carpet Spiraea	#3	Container	4
Perennials				
Calamagrostis x acutiflora 'Karl Foerster'	Karl Foerster Feathergrass	#1	Container	6
Calamintha nepeta	Lesser Catmint	#1	Container	6
Rudbeckia fulgida var. sullivantii 'Goldsturm'	Goldsturm Blackeyed Susan	#1	Container	16

CARDINAL GLENN PARK



City of Madison
Department of Public Works
PARKS DIVISION

City-County Building, Suite 104
210 Martin Luther King, Jr. Blvd.
PO Box 2987
Madison, WI 53701-2987

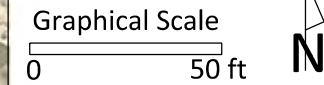

PROJECT:
**2016 FALL PARKS
DIVISION AND
WATER UTILITY
LANDSCAPING**

**CARDINAL GLENN PARK
426 PINE LAWN PRKWY
MADISON, WI 53593**

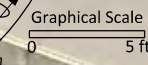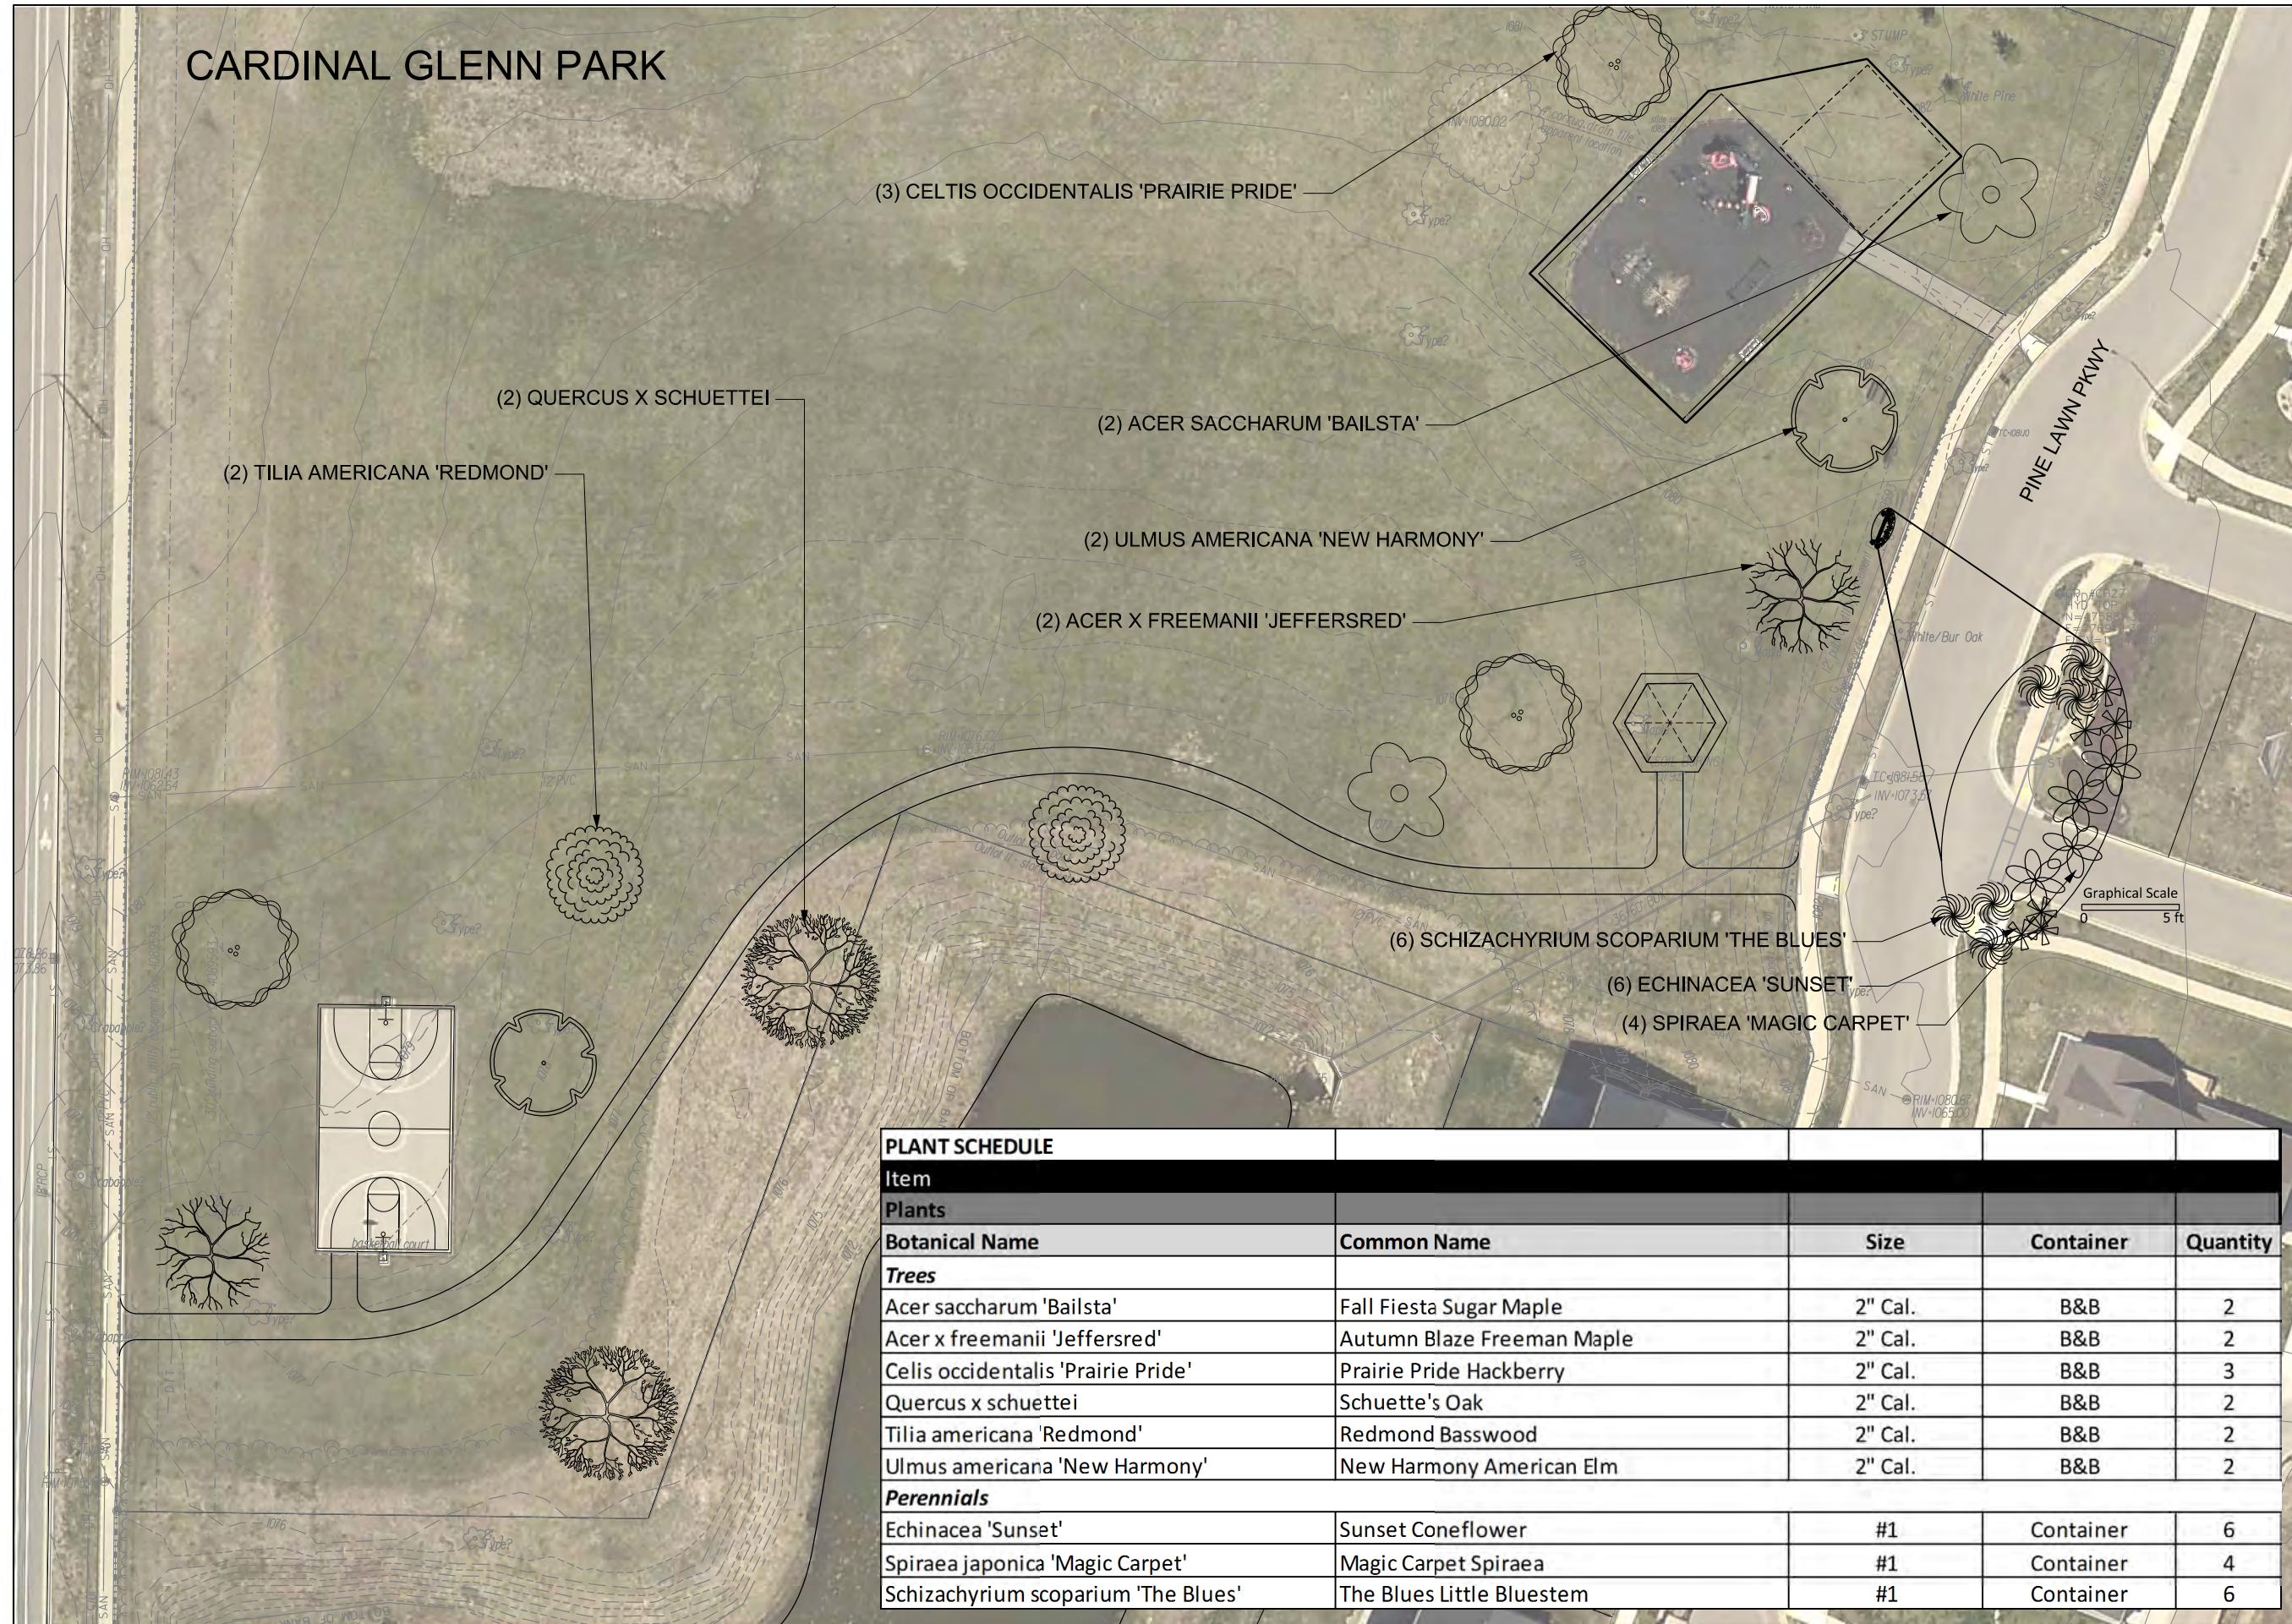

PLANT SCHEDULE				
Item				
Plants				
Botanical Name	Common Name	Size	Container	Quantity
Trees				
Acer saccharum 'Bailsta'	Fall Fiesta Sugar Maple	2" Cal.	B&B	2
Acer x freemanii 'Jeffersred'	Autumn Blaze Freeman Maple	2" Cal.	B&B	2
Celtis occidentalis 'Prairie Pride'	Prairie Pride Hackberry	2" Cal.	B&B	3
Quercus x schuettei	Schuette's Oak	2" Cal.	B&B	2
Tilia americana 'Redmond'	Redmond Basswood	2" Cal.	B&B	2
Ulmus americana 'New Harmony'	New Harmony American Elm	2" Cal.	B&B	2
Perennials				
Echinacea 'Sunset'	Sunset Coneflower	#1	Container	6
Spiraea japonica 'Magic Carpet'	Magic Carpet Spiraea	#1	Container	4
Schizachyrium scoparium 'The Blues'	The Blues Little Bluestem	#1	Container	6

Although every effort has been made in preparing these plans and checking them for accuracy, the contractor and subcontractors must check all details and dimensions of their trade and be responsible for the same.

ITEM DATE
Drawn by: 02-05-2016
Approved by: xx-xx-xxxx

PUBLIC WORKS PROJECT #:
7669

SHEET TITLE:
LANDSCAPE PLAN

SHEET NUMBER:
L-2

PLANT SCHEDULE				
Item				
Plants				
Botanical Name	Common Name	Size	Container	Quantity
Perennials				
Achillea millefolium 'Little Susie'	Little Susie Yarrow	#1	Container	6
Sedum 'Autumn Joy'	Autumn Joy Stonecrop Sedum	#1	Container	6

City of Madison
 Department of Public Works
PARKS DIVISION

City-County Building, Suite 104
 210 Martin Luther King, Jr. Blvd.
 PO Box 2987
 Madison, WI 53701-2987

play
MADISON
PARKS

Graphical Scale
 0 10 ft



PROJECT:
2016 FALL PARKS
DIVISION AND
WATER UTILITY
LANDSCAPING

CHURCHILL HEIGHTS PARK
4402 DI LORETO AVE
MADISON, WI 53704

Although every effort has been made in preparing these plans and checking them for accuracy, the contractor and subcontractors must check all details and dimensions of their trade and be responsible for the same.


ITEM	DATE
Drawn by:	02-12-2016
Approved by:	xx-xx-xxxx

PUBLIC WORKS PROJECT #:
7669

SHEET TITLE:
LANDSCAPE PLAN

SHEET NUMBER:
L-3



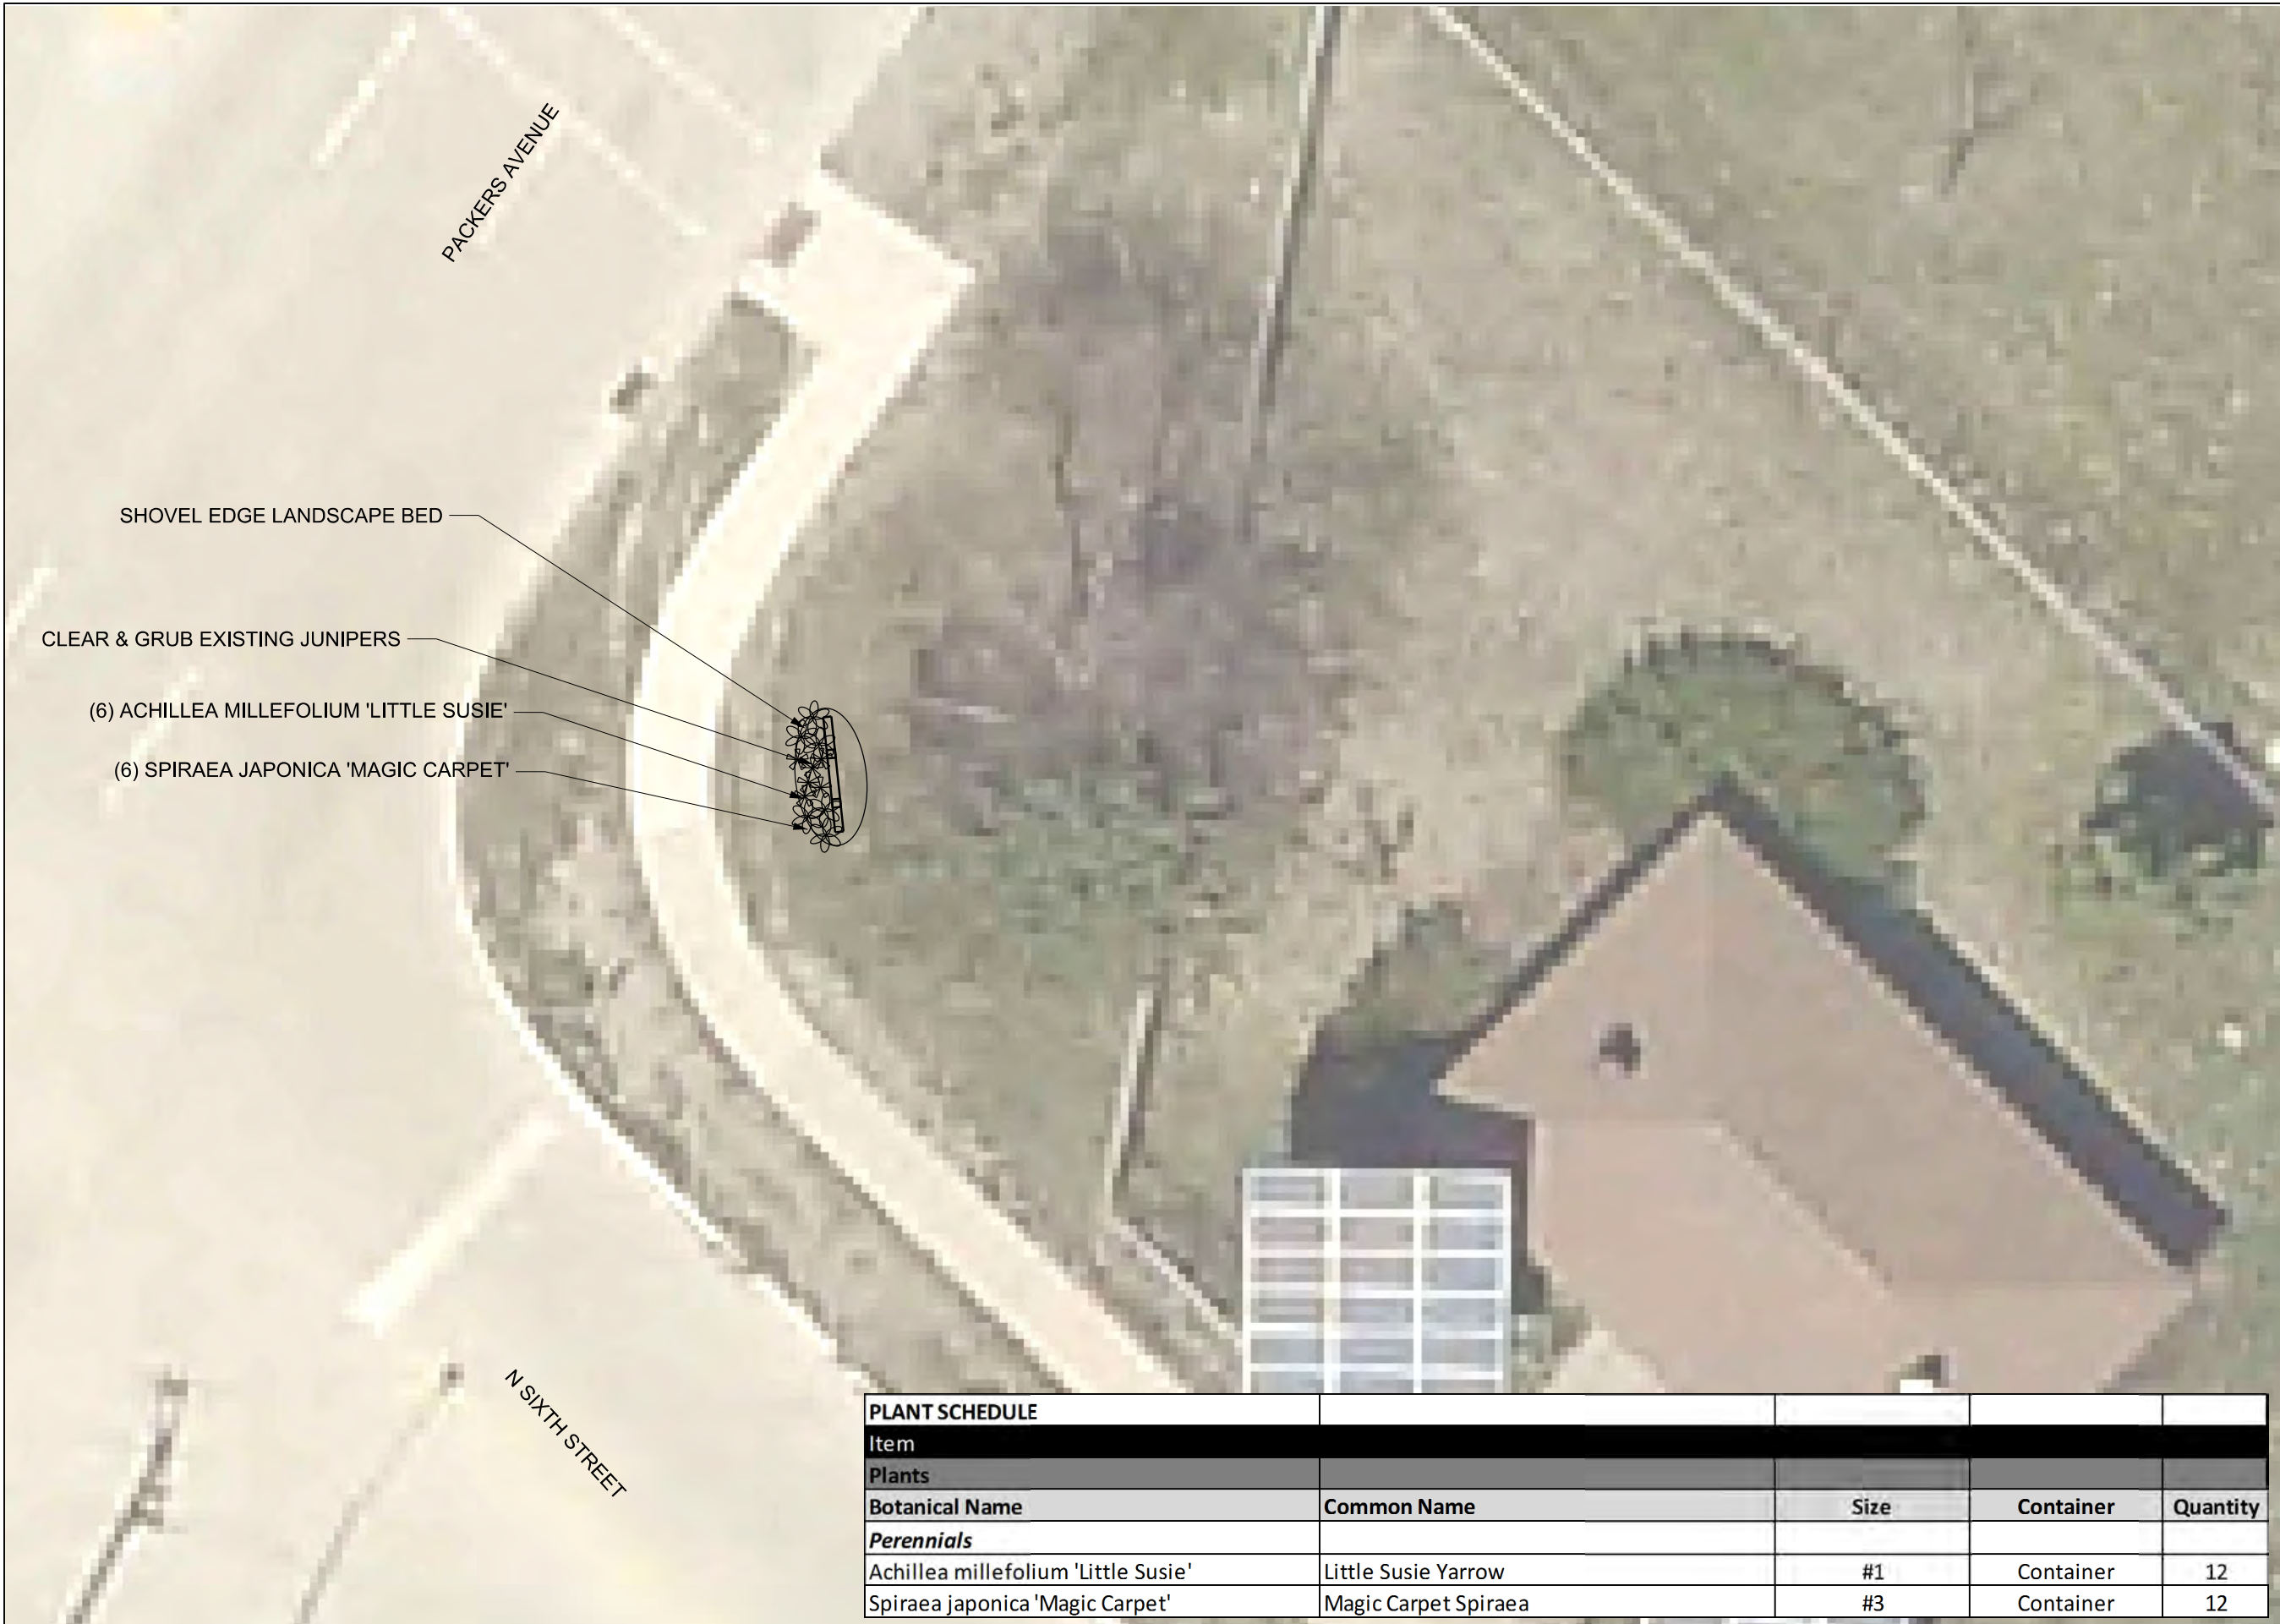

PACKERS AVENUE

N SIXTH STREET

SHOVEL EDGE LANDSCAPE BED


CLEAR & GRUB EXISTING JUNIPERS

(6) ACHILLEA MILLEFOLIUM 'LITTLE SUSIE'

(6) SPIRAEA JAPONICA 'MAGIC CARPET'

City of Madison
 Department of Public Works
PARKS DIVISION

City-County Building, Suite 104
 210 Martin Luther King, Jr. Blvd.
 PO Box 2987
 Madison, WI 53701-2987

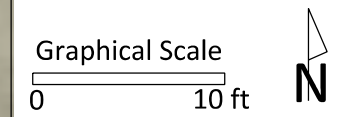

PROJECT:
**2016 FALL PARKS
 DIVISION AND
 WATER UTILITY
 LANDSCAPING**

**DEMETRAL PARK
 601 N. SIXTH STREET
 MADISON, WI 53704**

Although every effort has been made in preparing these plans and checking them for accuracy, the contractor and subcontractors must check all details and dimensions of their trade and be responsible for the same.

ITEM	DATE
Drawn by:	02-12-2016
Approved by:	xx-xx-xxxx

PUBLIC WORKS PROJECT #:
7669

SHEET TITLE:
LANDSCAPE PLAN

SHEET NUMBER:
L-4



PLANT SCHEDULE				
Item				
Plants				
Botanical Name	Common Name	Size	Container	Quantity
Perennials				
Achillea millefolium 'Little Susie'	Little Susie Yarrow	#1	Container	12
Spiraea japonica 'Magic Carpet'	Magic Carpet Spiraea	#3	Container	12

City of Madison
 Department of Public Works
PARKS DIVISION

City-County Building, Suite 104
 210 Martin Luther King, Jr. Blvd.
 PO Box 2987
 Madison, WI 53701-2987

play
MADISON
PARKS

Graphical Scale

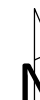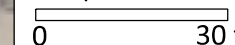

PROJECT:
2016 FALL PARKS
DIVISION AND
WATER UTILITY
LANDSCAPING

FLAD PARK
4937 FLAD AVENUE
MADISON, WI 53711


Although every effort has been made in preparing these plans and checking them for accuracy, the contractor and subcontractors must check all details and dimensions of their trade and be responsible for the same.

ITEM	DATE
Drawn by:	02-12-2016
Approved by:	xx-xx-xxxx

PUBLIC WORKS PROJECT #:
7669

SHEET TITLE:
LANDSCAPE PLAN

SHEET NUMBER:
L-5

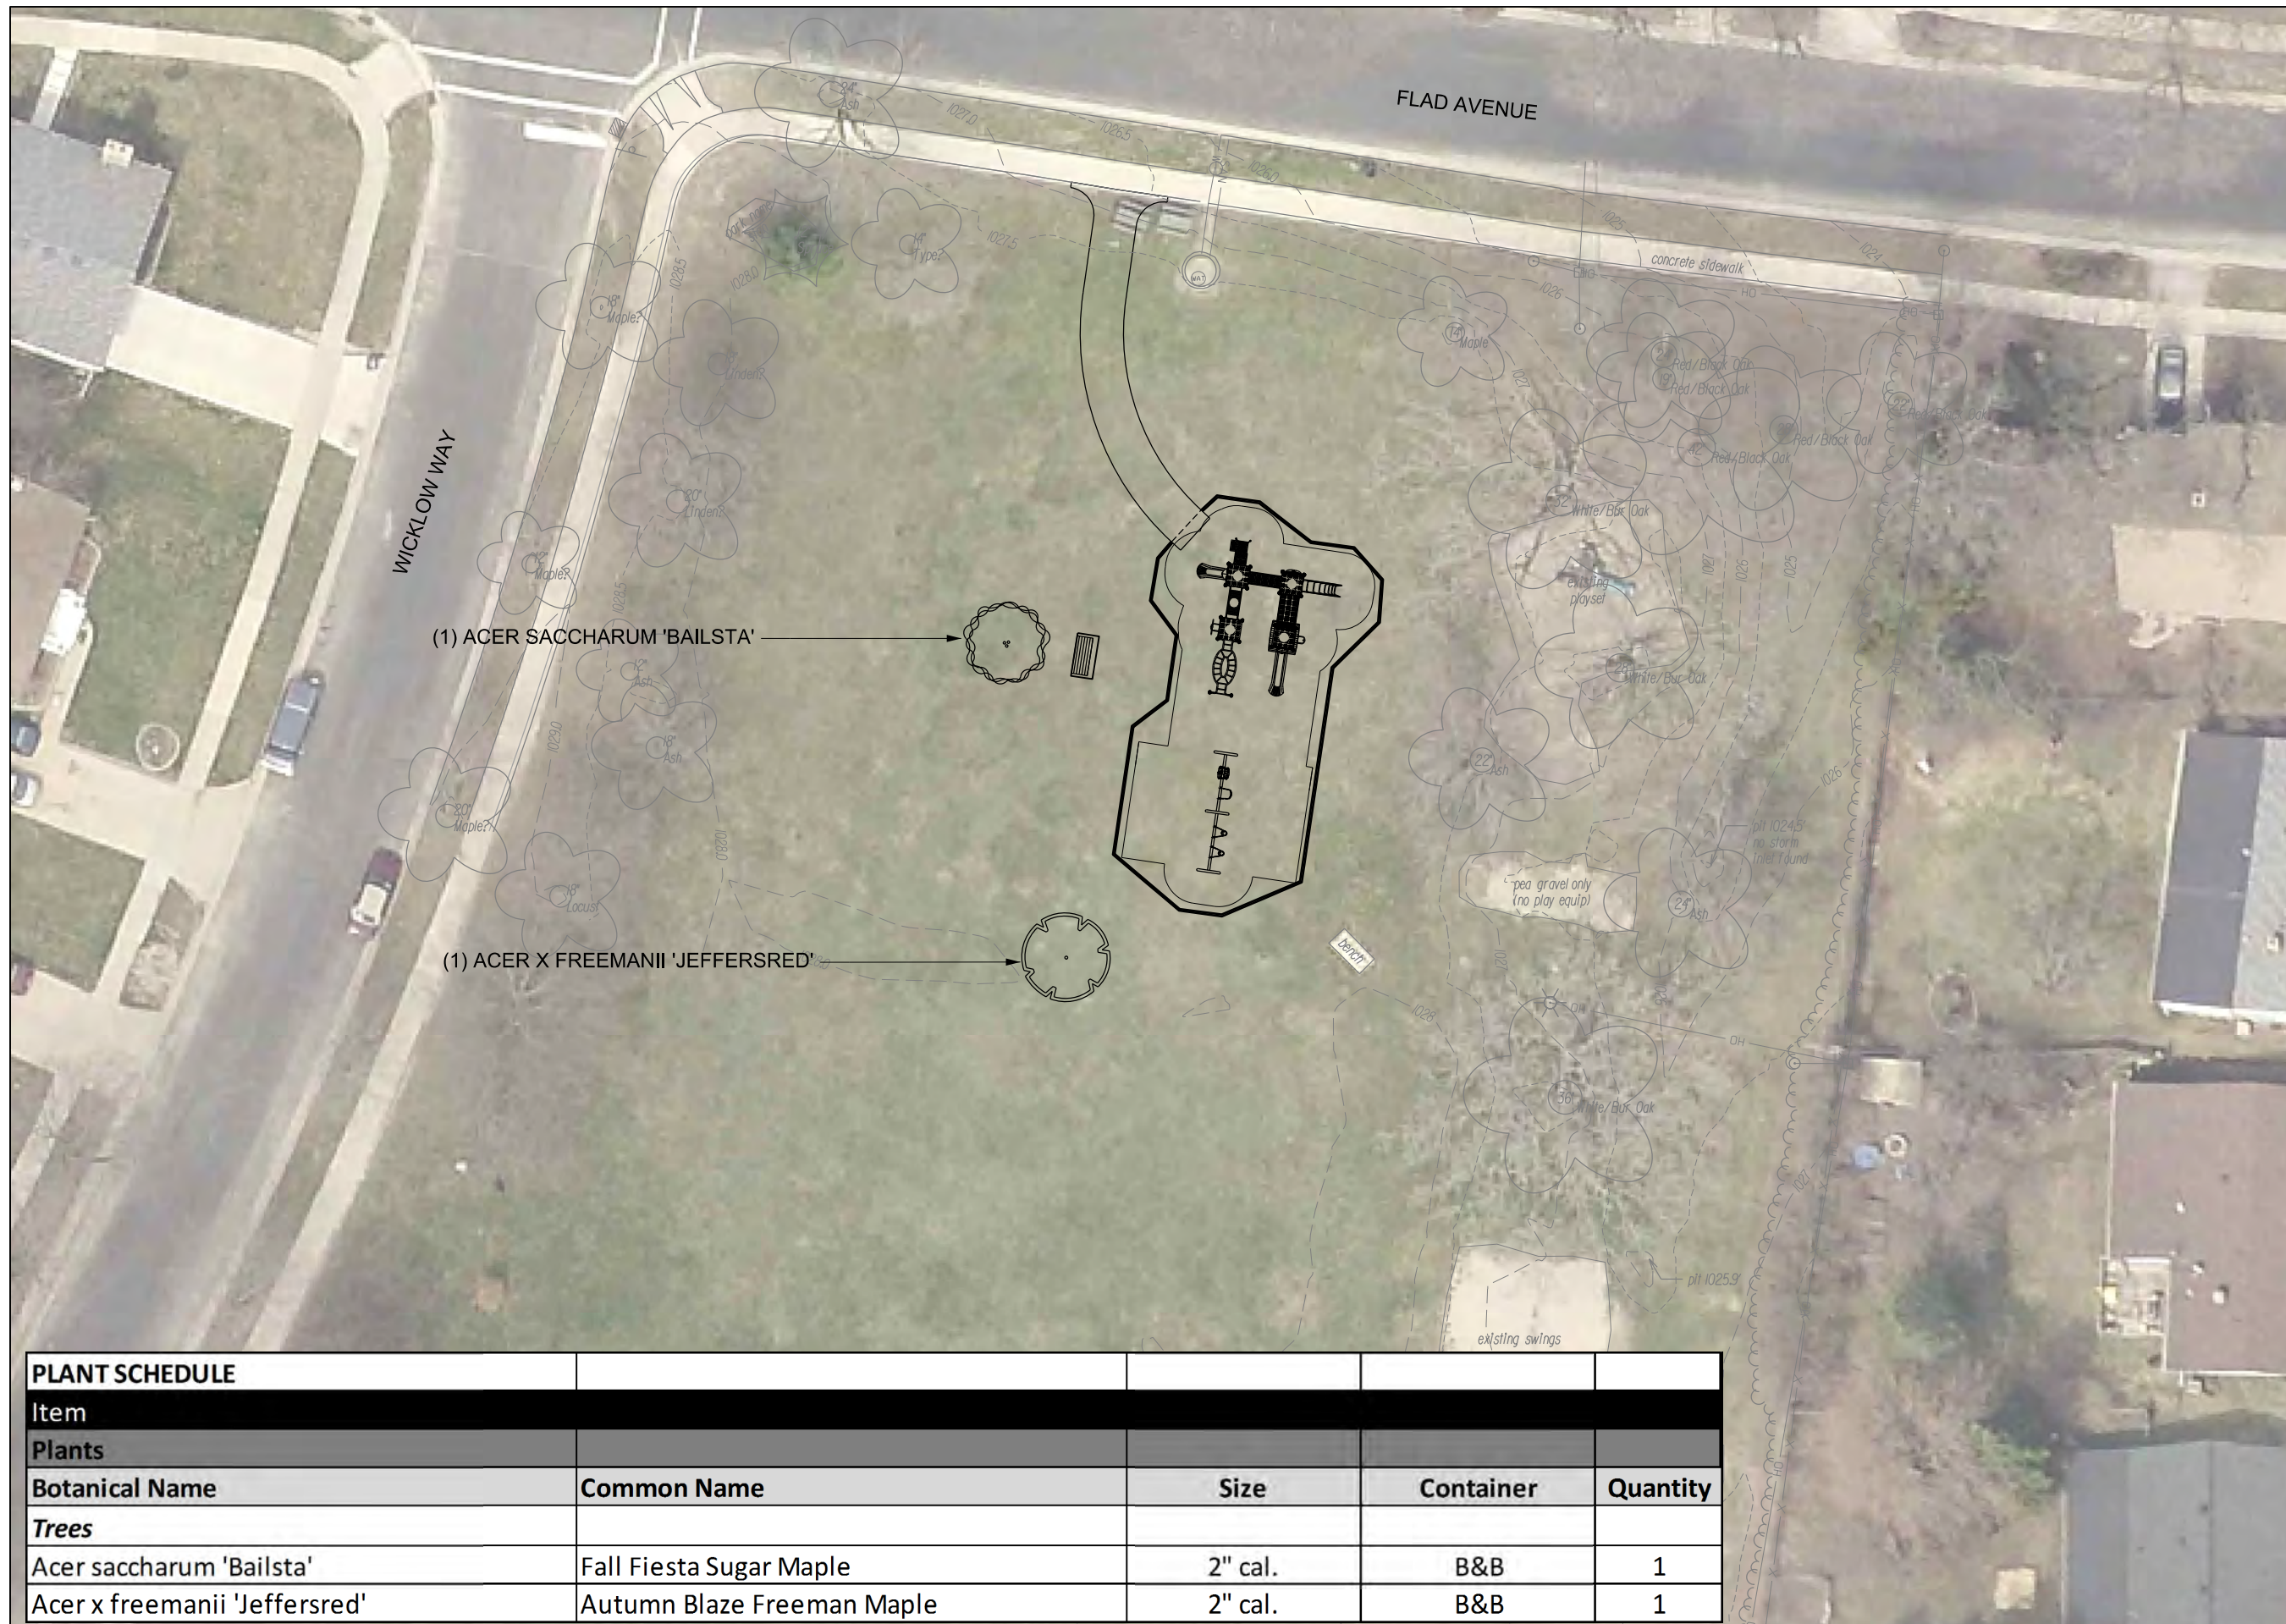

PLANT SCHEDULE				
Item				
Plants				
Botanical Name	Common Name	Size	Container	Quantity
Trees				
Acer saccharum 'Bailsta'	Fall Fiesta Sugar Maple	2" cal.	B&B	1
Acer x freemanii 'Jeffersred'	Autumn Blaze Freeman Maple	2" cal.	B&B	1





City of Madison
 Department of Public Works
PARKS DIVISION

City-County Building, Suite 104
 210 Martin Luther King, Jr. Blvd.
 PO Box 2987
 Madison, WI 53701-2987

play
MADISON
PARKS

Graphical Scale

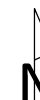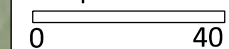

PROJECT:
2016 FALL PARKS
DIVISION AND
WATER UTILITY
LANDSCAPING

GLENWAY GOLF COURSE
3747 SPEEDWAY RD
MADISON, WI 53705

Although every effort has been made in preparing these plans and checking them for accuracy, the contractor and subcontractors must check all details and dimensions of their trade and be responsible for the same.

ITEM DATE
 Drawn by: 02-12-2016
 Approved by: xx-xx-xxxx

PUBLIC WORKS PROJECT #:
7669

SHEET TITLE:
LANDSCAPE PLAN

SHEET NUMBER:
L-6



PLANT SCHEDULE				
Item				
Plants				
Botanical Name	Common Name	Size	Container	Quantity
Trees				
Carya ovata	Shagbark Hickory	2" Cal.	B&B	3
Quercus bicolor	Swamp White Oak	2" Cal.	B&B	1
Quercus x schuettei	Schuette's Oak	2" Cal.	B&B	1

City of Madison
Department of Public Works
PARKS DIVISION

City-County Building, Suite 104
210 Martin Luther King, Jr. Blvd.
PO Box 2987
Madison, WI 53701-2987

play
**MADISON
PARKS**

Graphical Scale

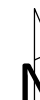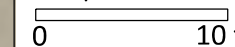

PROJECT:
*2016 FALL PARKS
DIVISION AND
WATER UTILITY
LANDSCAPING*

*HAWTHORNE PARK
220 DIVISION STREET
MADISON, WI 53704*


Although every effort has been made in preparing these plans and checking them for accuracy, the contractor and subcontractors must check all details and dimensions of their trade and be responsible for the same.

ITEM DATE
Drawn by: 02-12-2016
Approved by: xx-xx-xxxx

PUBLIC WORKS PROJECT #:
7669

SHEET TITLE:
LANDSCAPE PLAN

SHEET NUMBER:
L-7

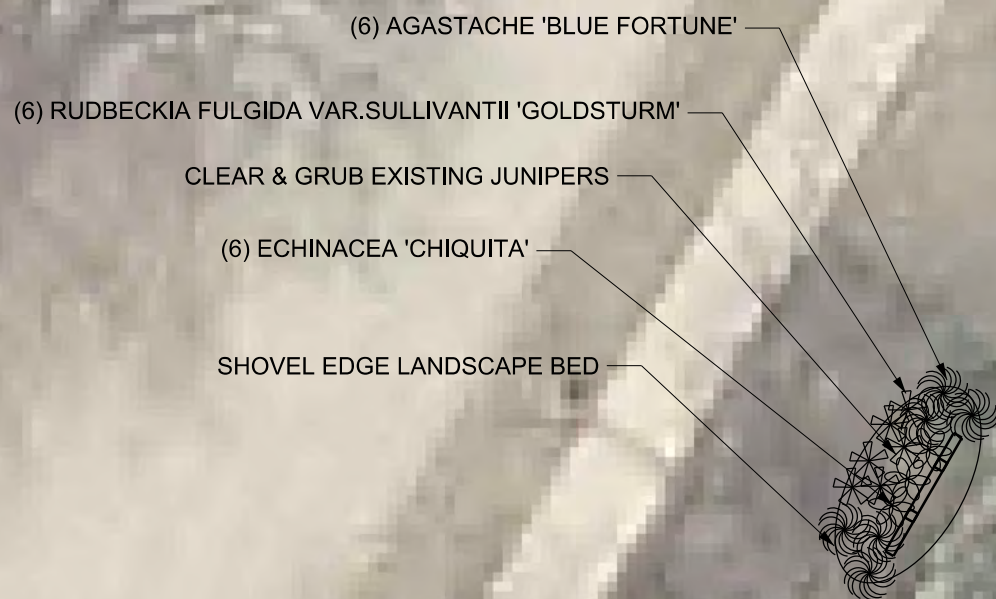

RUSK AVENUE


PLANT SCHEDULE				
Item				
Plants				
Botanical Name	Common Name	Size	Container	Quantity
Perennials				
Agastache 'Blue Fortune'	Blue Fortune Hyssop	#1	Container	6
Echineacea 'Chiquita'	Sunset Coneflower	#1	Container	3
Rudbeckia fulgida var. sullivantii 'Goldsturm'	Fortune Black-eyed Susan	#1	Container	6



City of Madison
 Department of Public Works
PARKS DIVISION

City-County Building, Suite 104
 210 Martin Luther King, Jr. Blvd.
 PO Box 2987
 Madison, WI 53701-2987

play
MADISON
PARKS

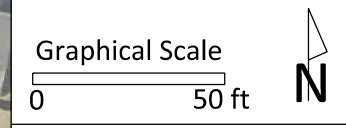

PROJECT:
2016 FALL PARKS
DIVISION AND
WATER UTILITY
LANDSCAPING

HIGH POINT PARK
7499 WATTS RD
MADISON, WI 53719

Although every effort has been made in preparing these plans and checking them for accuracy, the contractor and subcontractors must check all details and dimensions of their trade and be responsible for the same.

ITEM	DATE
Drawn by:	02-12-2016
Approved by:	xx-xx-xxxx

PUBLIC WORKS PROJECT #:
7669

SHEET TITLE:
LANDSCAPE PLAN

SHEET NUMBER:
L-8



PLANT SCHEDULE				
Item				
Plants				
Botanical Name	Common Name	Size	Container	Quantity
Trees				
Celis occidentalis 'Prairie Pride'	Prairie Pride Hackberry	2" Cal	B&B	2
Ulmus americana 'Princeton'	Princeton American Elm	2" Cal	B&B	2

City of Madison
 Department of Public Works
PARKS DIVISION

City-County Building, Suite 104
 210 Martin Luther King, Jr. Blvd.
 PO Box 2987
 Madison, WI 53701-2987

play
MADISON
PARKS

Graphical Scale

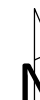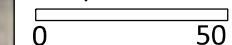

PROJECT:
2016 FALL PARKS
DIVISION AND
WATER UTILITY
LANDSCAPING

HIGHLAND MANOR PARK
10 MANOR DRIVE
MADISON, WI 53713


Although every effort has been made in preparing these plans and checking them for accuracy, the contractor and subcontractors must check all details and dimensions of their trade and be responsible for the same.

ITEM	DATE
Drawn by:	02-12-2016
Approved by:	xx-xx-xxxx

PUBLIC WORKS PROJECT #:
7669

SHEET TITLE:
LANDSCAPE PLAN

SHEET NUMBER:
L-9

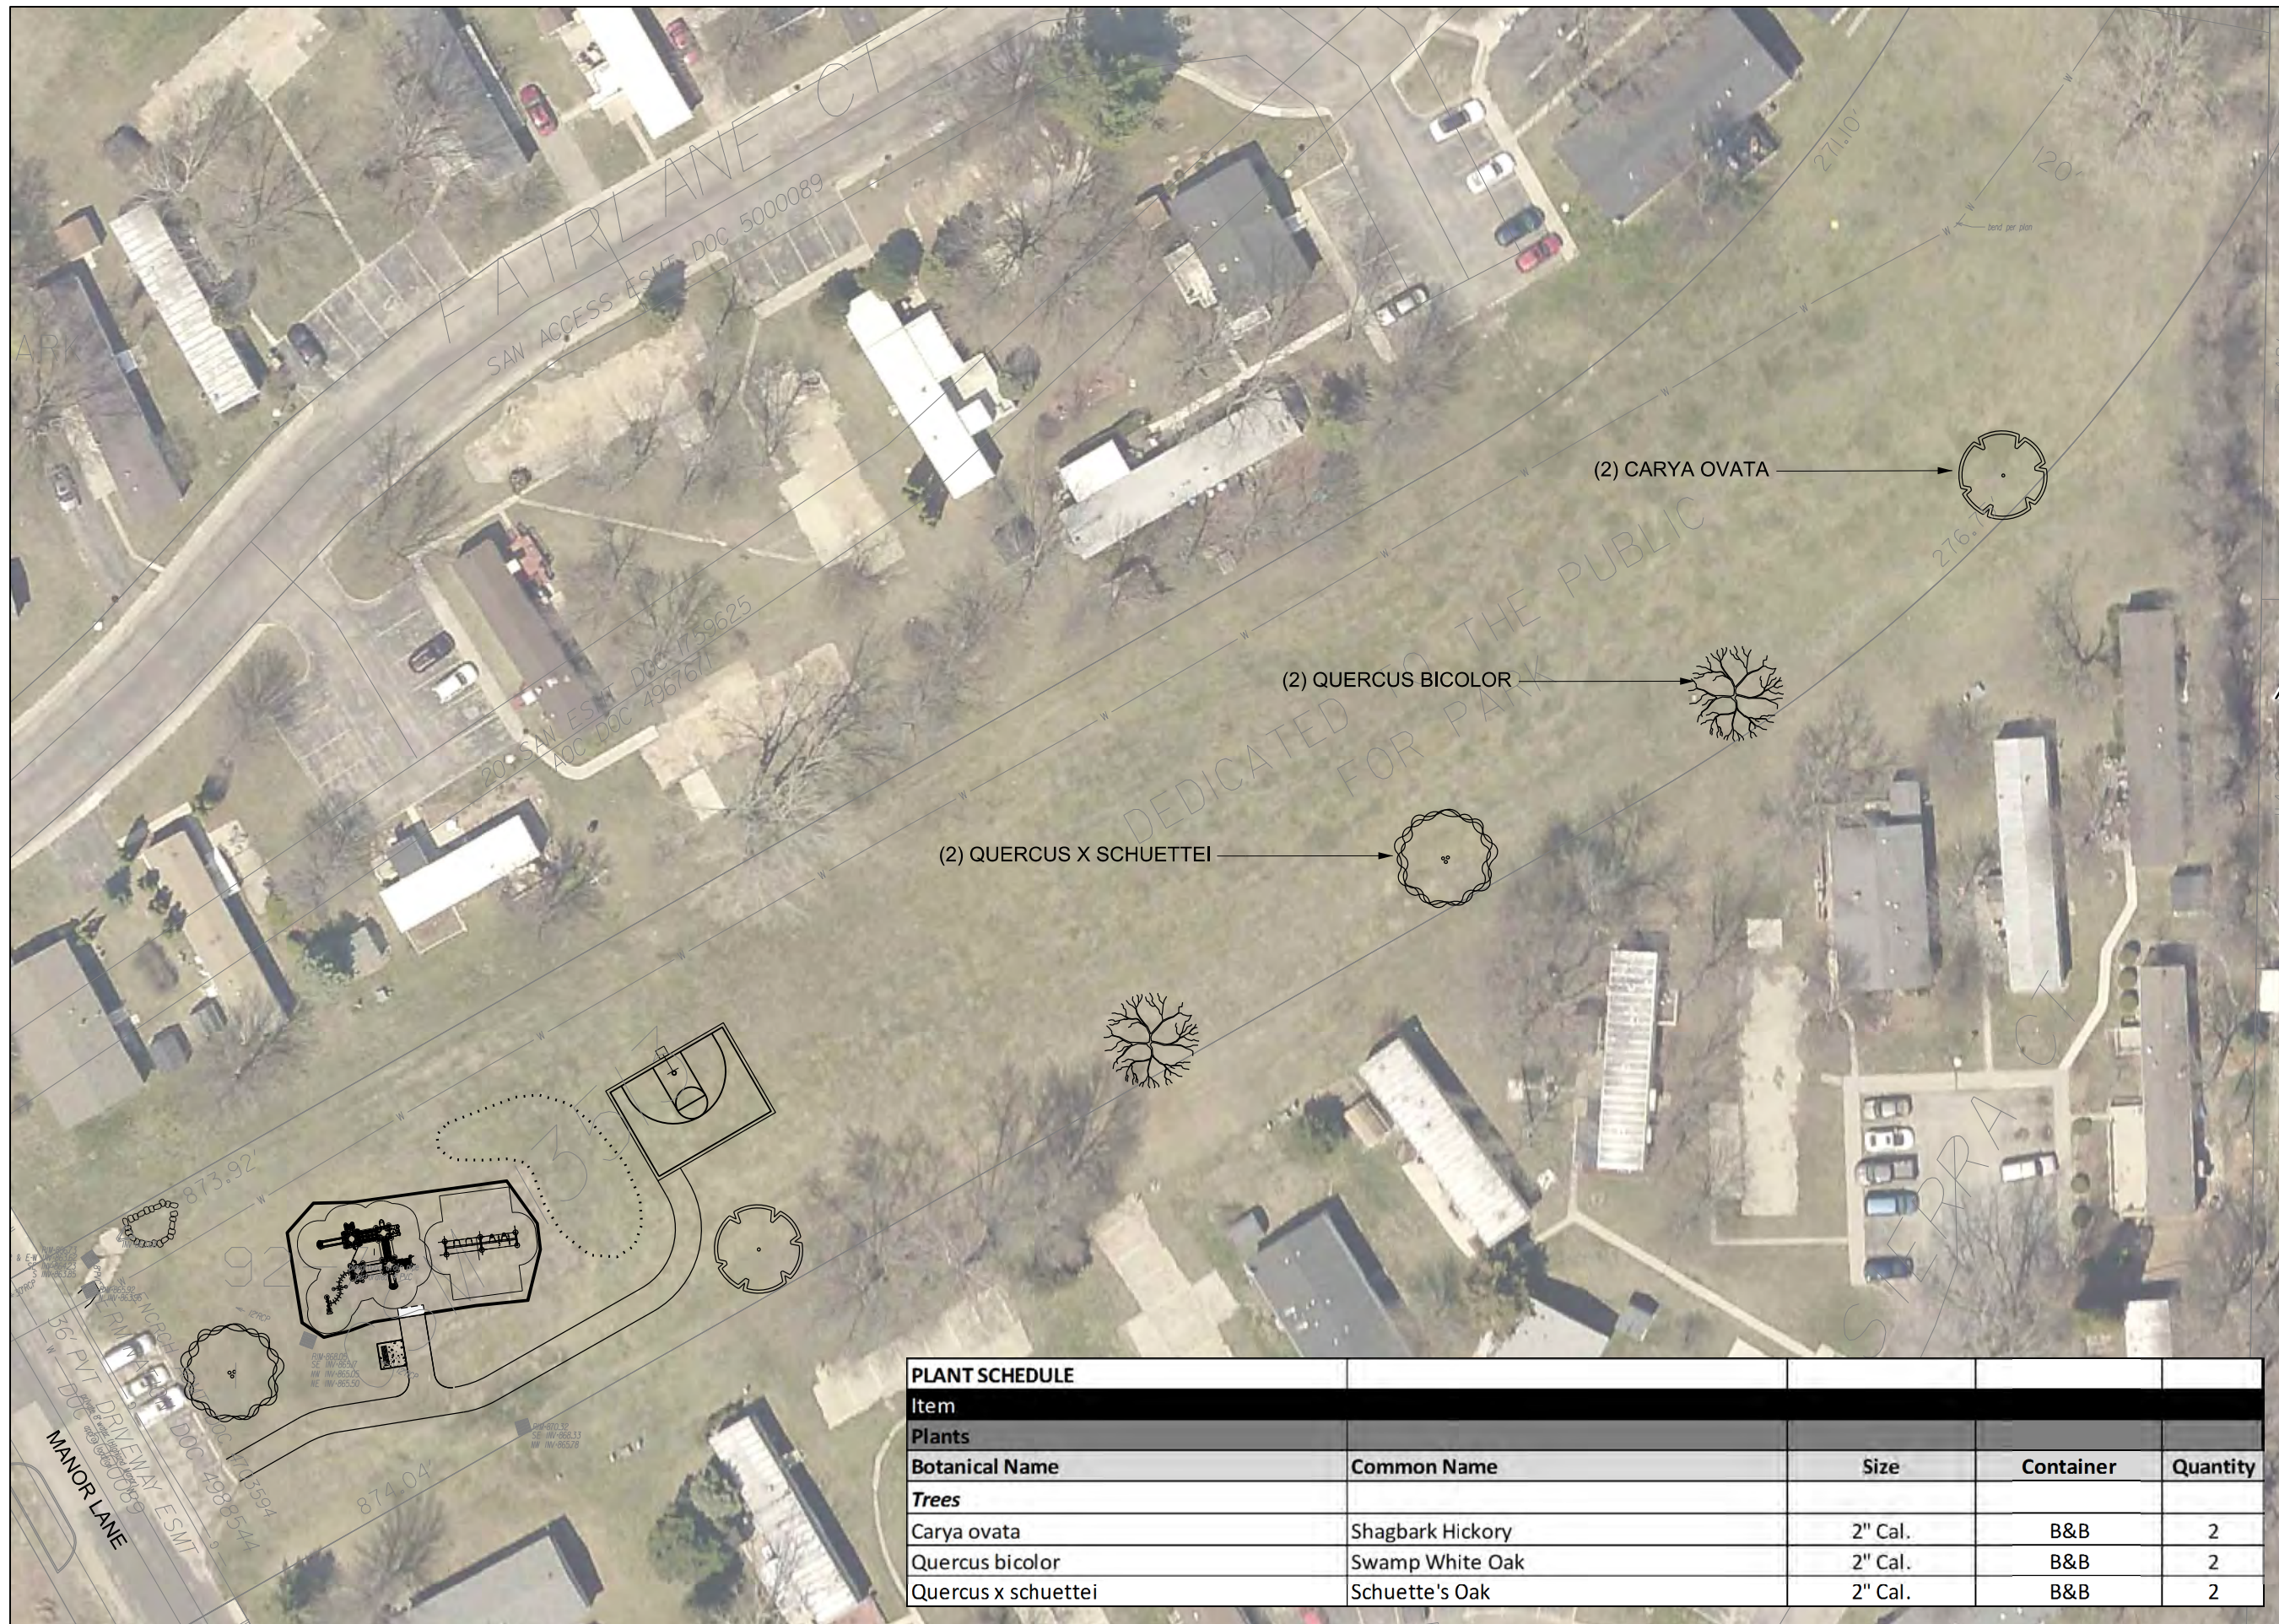

PLANT SCHEDULE				
Item				
Plants				
Botanical Name	Common Name	Size	Container	Quantity
Trees				
Carya ovata	Shagbark Hickory	2" Cal.	B&B	2
Quercus bicolor	Swamp White Oak	2" Cal.	B&B	2
Quercus x schuettei	Schuette's Oak	2" Cal.	B&B	2

PLANT SCHEDULE				
Item				
Plants				
Botanical Name	Common Name	Size	Container	Quantity
Trees				
Acer saccharum 'Bailsta'	Fall Fiesta Sugar Maple	2" Cal	B&B	1
Celis occidentalis 'Prairie Pride'	Prairie Pride Hackberry	2" Cal	B&B	1

City of Madison
 Department of Public Works
PARKS DIVISION

City-County Building, Suite 104
 210 Martin Luther King, Jr. Blvd.
 PO Box 2987
 Madison, WI 53701-2987

play
**MADISON
 PARKS**

Graphical Scale

0 30 ft



PROJECT:
**2016 FALL PARKS
 DIVISION AND
 WATER UTILITY
 LANDSCAPING**

**KINGSTON-ONYX PARK
 334 GARNET LN
 MADISON, WI 53714**

Although every effort has been made in preparing these plans and checking them for accuracy, the contractor and subcontractors must check all details and dimensions of their trade and be responsible for the same.

ITEM DATE
 Drawn by: 02-12-2016

Approved by: xx-xx-xxxx


PUBLIC WORKS PROJECT #:
7669

SHEET TITLE:
LANDSCAPE PLAN

SHEET NUMBER:
L-10



PLANT SCHEDULE				
Item				
Plants				
Botanical Name	Common Name	Size	Container	Quantity
Trees				
Pinus strobus	White Pine	6-7 FT.	B&B	3
Shrubs				
Amelanchier arborea	Common Serviceberry	#3	Container	9
Cornus alba 'Elegantissima'	Elegantissima Red-Twig Dogwood	#3	Container	3
Cornus sericea 'Cardinal'	Cardinal Red-Osier Dogwood	#3	Container	3
Cornus stolonifera 'Arctic Fire'	Artic Fire Red Twig Dogwood	#3	Container	3
Perennials				
Echinacea purpurea	Purple Coneflower	#1	Container	6
Rudbeckia fulgida var. sullivanti 'Goldsturm'	Goldsturm Black-eyed Susan	#1	Container	7
Schizachyrium scoparium 'The Blues'	The Blues Little Bluestem	#1	Container	6

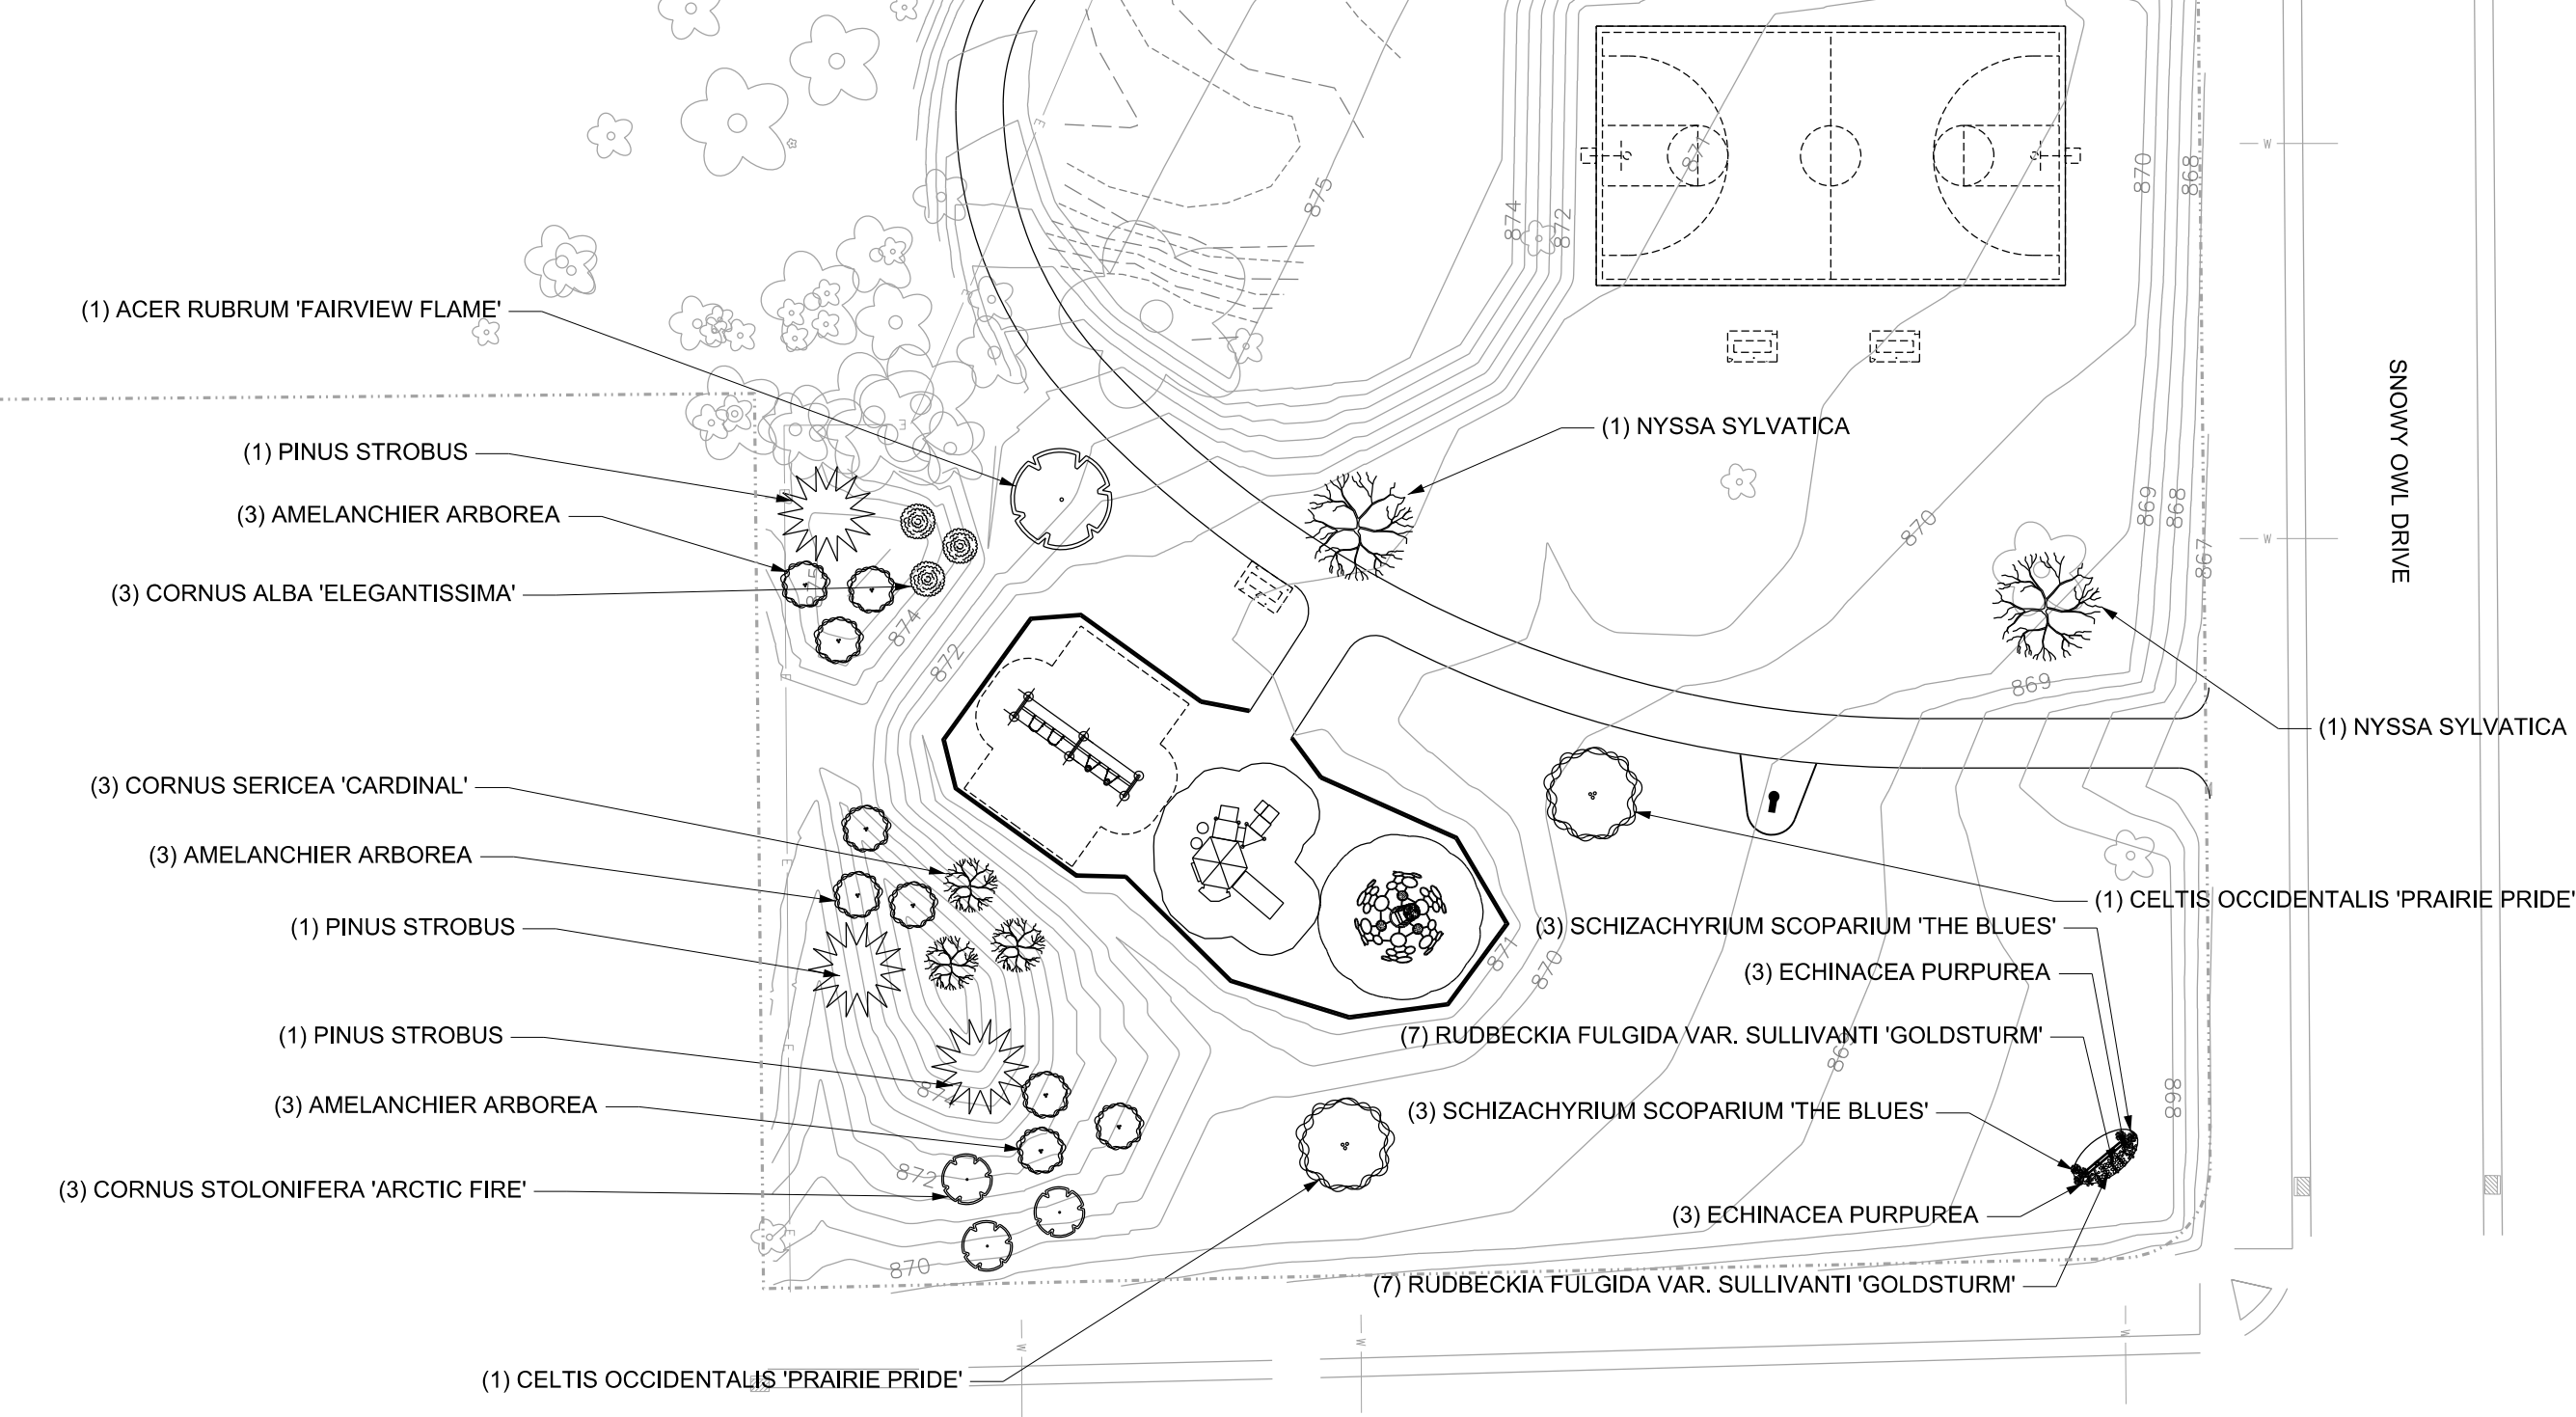

HORNED OWL COURT

City of Madison
Department of Public Works
PARKS DIVISION

City-County Building, Suite 104
210 Martin Luther King, Jr. Blvd.
PO Box 2987
Madison, WI 53701-2987

play
**MADISON
PARKS**

Graphical Scale

0 30 ft



PROJECT:
**2016 FALL PARKS
DIVISION AND
WATER UTILITY
LANDSCAPING**

**OWL CREEK PARK
23 HORNED OWL DR
MADISON, WI 53718**


Although every effort has been made in preparing these plans and checking them for accuracy, the contractor and subcontractors must check all details and dimensions of their trade and be responsible for the same.

ITEM	DATE
Drawn by: KNK	2-12-2016
Approved by:	xx-xx-xxxx

PUBLIC WORKS PROJECT #:
7669

SHEET TITLE:
LANDSCAPE PLAN

SHEET NUMBER:
L-11

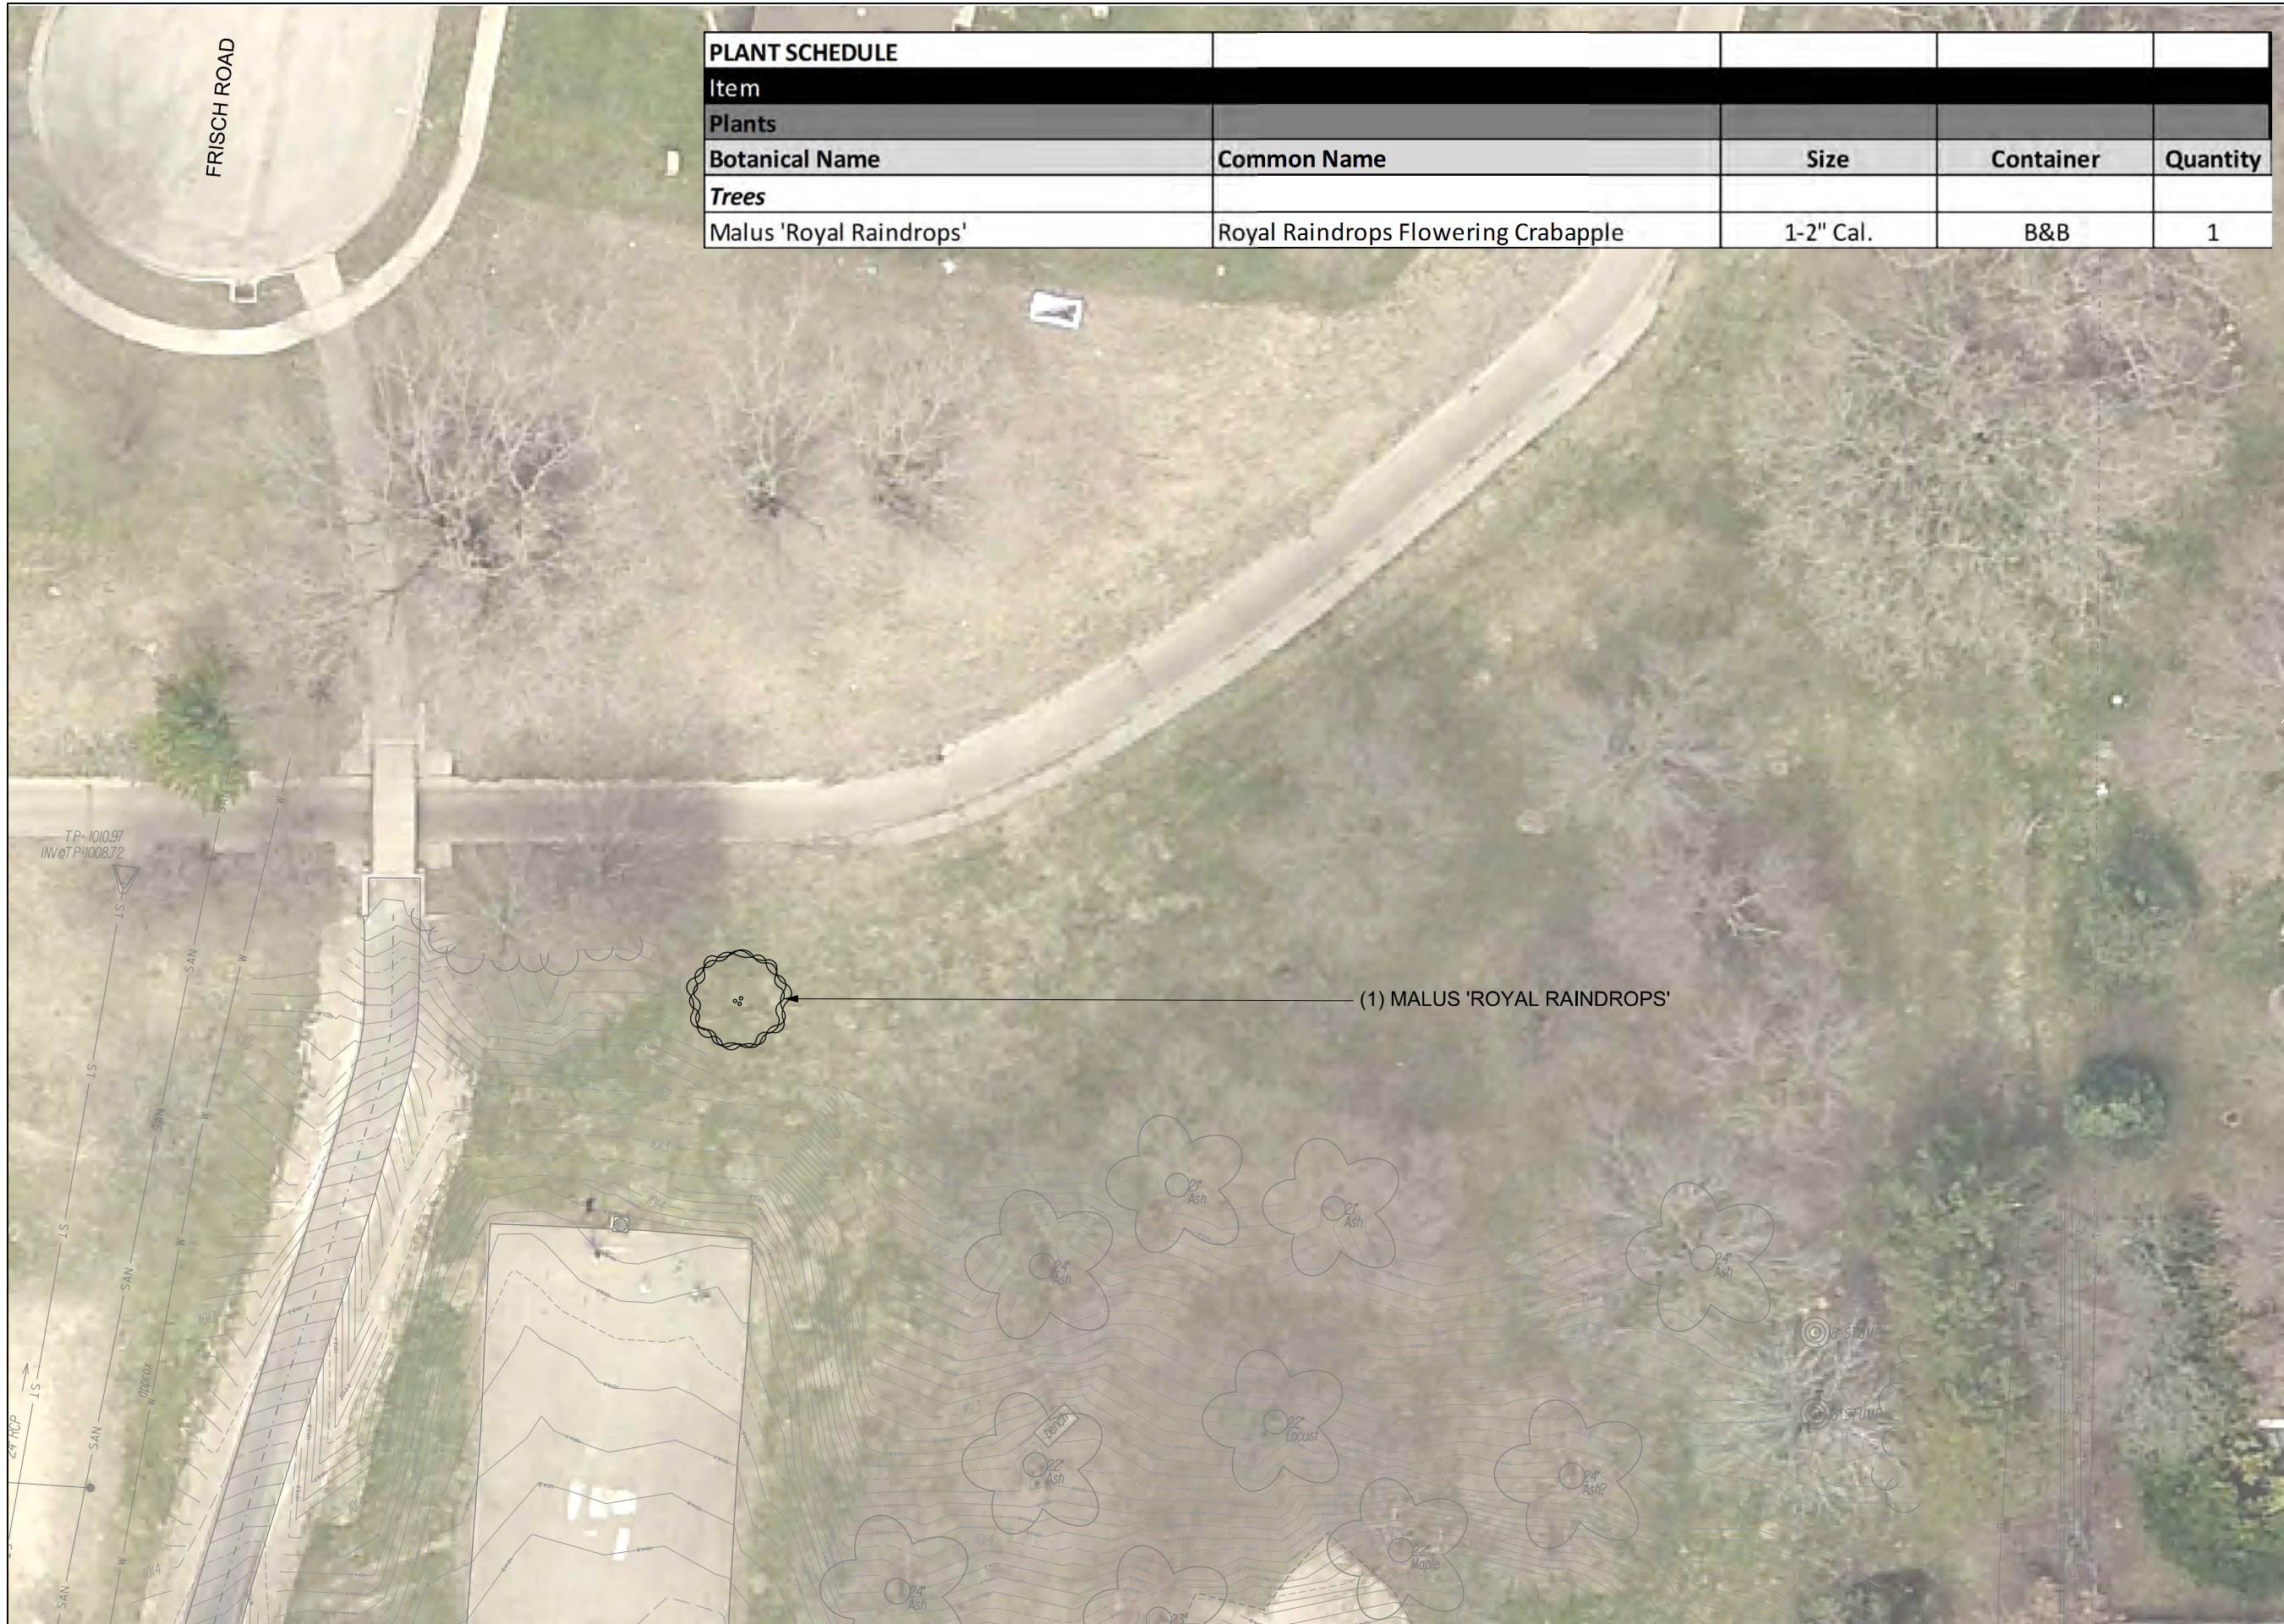


PLANT SCHEDULE				
Item				
Plants				
Botanical Name	Common Name	Size	Container	Quantity
Trees				
Malus 'Royal Raindrops'	Royal Raindrops Flowering Crabapple	1-2" Cal.	B&B	1

City of Madison
 Department of Public Works
PARKS DIVISION

City-County Building, Suite 104
 210 Martin Luther King, Jr. Blvd.
 PO Box 2987
 Madison, WI 53701-2987

play
**MADISON
 PARKS**

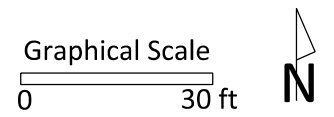

PROJECT:
**2016 FALL PARKS
 DIVISION AND
 WATER UTILITY
 LANDSCAPING**

**PILGRIM PARK
 2034 WESTBROOK LANE
 MADISON, WI 53711**

Although every effort has been made in preparing these plans and checking them for accuracy, the contractor and subcontractors must check all details and dimensions of their trade and be responsible for the same.

ITEM	DATE
Drawn by:	02-12-2016
Approved by:	xx-xx-xxxx

PUBLIC WORKS PROJECT #:
7669

SHEET TITLE:
LANDSCAPE PLAN


SHEET NUMBER:
L-12

PLANT SCHEDULE				
Item				
Plants				
Botanical Name	Common Name	Size	Container	Quantity
Trees				
Malus 'Royal Raindrops'	Royal Raindrops Flowering Crabapple	1-2" Cal.	B&B	1
Perennials				
Agastache 'Golden Jubilee'	Golden Jubilee Anise Hyssop	#1	Container	6
Echineacea 'After Midnight'	After Midnight Coneflower	#1	Container	6
Schizachyrium scoparium 'The Blues'	The Blues Little Bluestem	#1	Container	6

City of Madison
Department of Public Works
PARKS DIVISION

City-County Building, Suite 104
210 Martin Luther King, Jr. Blvd.
PO Box 2987
Madison, WI 53701-2987

play
**MADISON
PARKS**

Graphical Scale
0 10 ft 

PROJECT:
**2016 FALL PARKS
DIVISION AND
WATER UTILITY
LANDSCAPING**

**RICHMOND HILL PARK
6117 COTTONTAIL TRAIL
MADISON, WI 53718**

Although every effort has been made in preparing these plans and checking them for accuracy, the contractor and subcontractors must check all details and dimensions of their trade and be responsible for the same.

ITEM	DATE
Drawn by:	02-12-2016
Approved by:	xx-xx-xxxx


PUBLIC WORKS PROJECT #:
7669

SHEET TITLE:
LANDSCAPE PLAN

SHEET NUMBER:
L-13



WARNER PARK

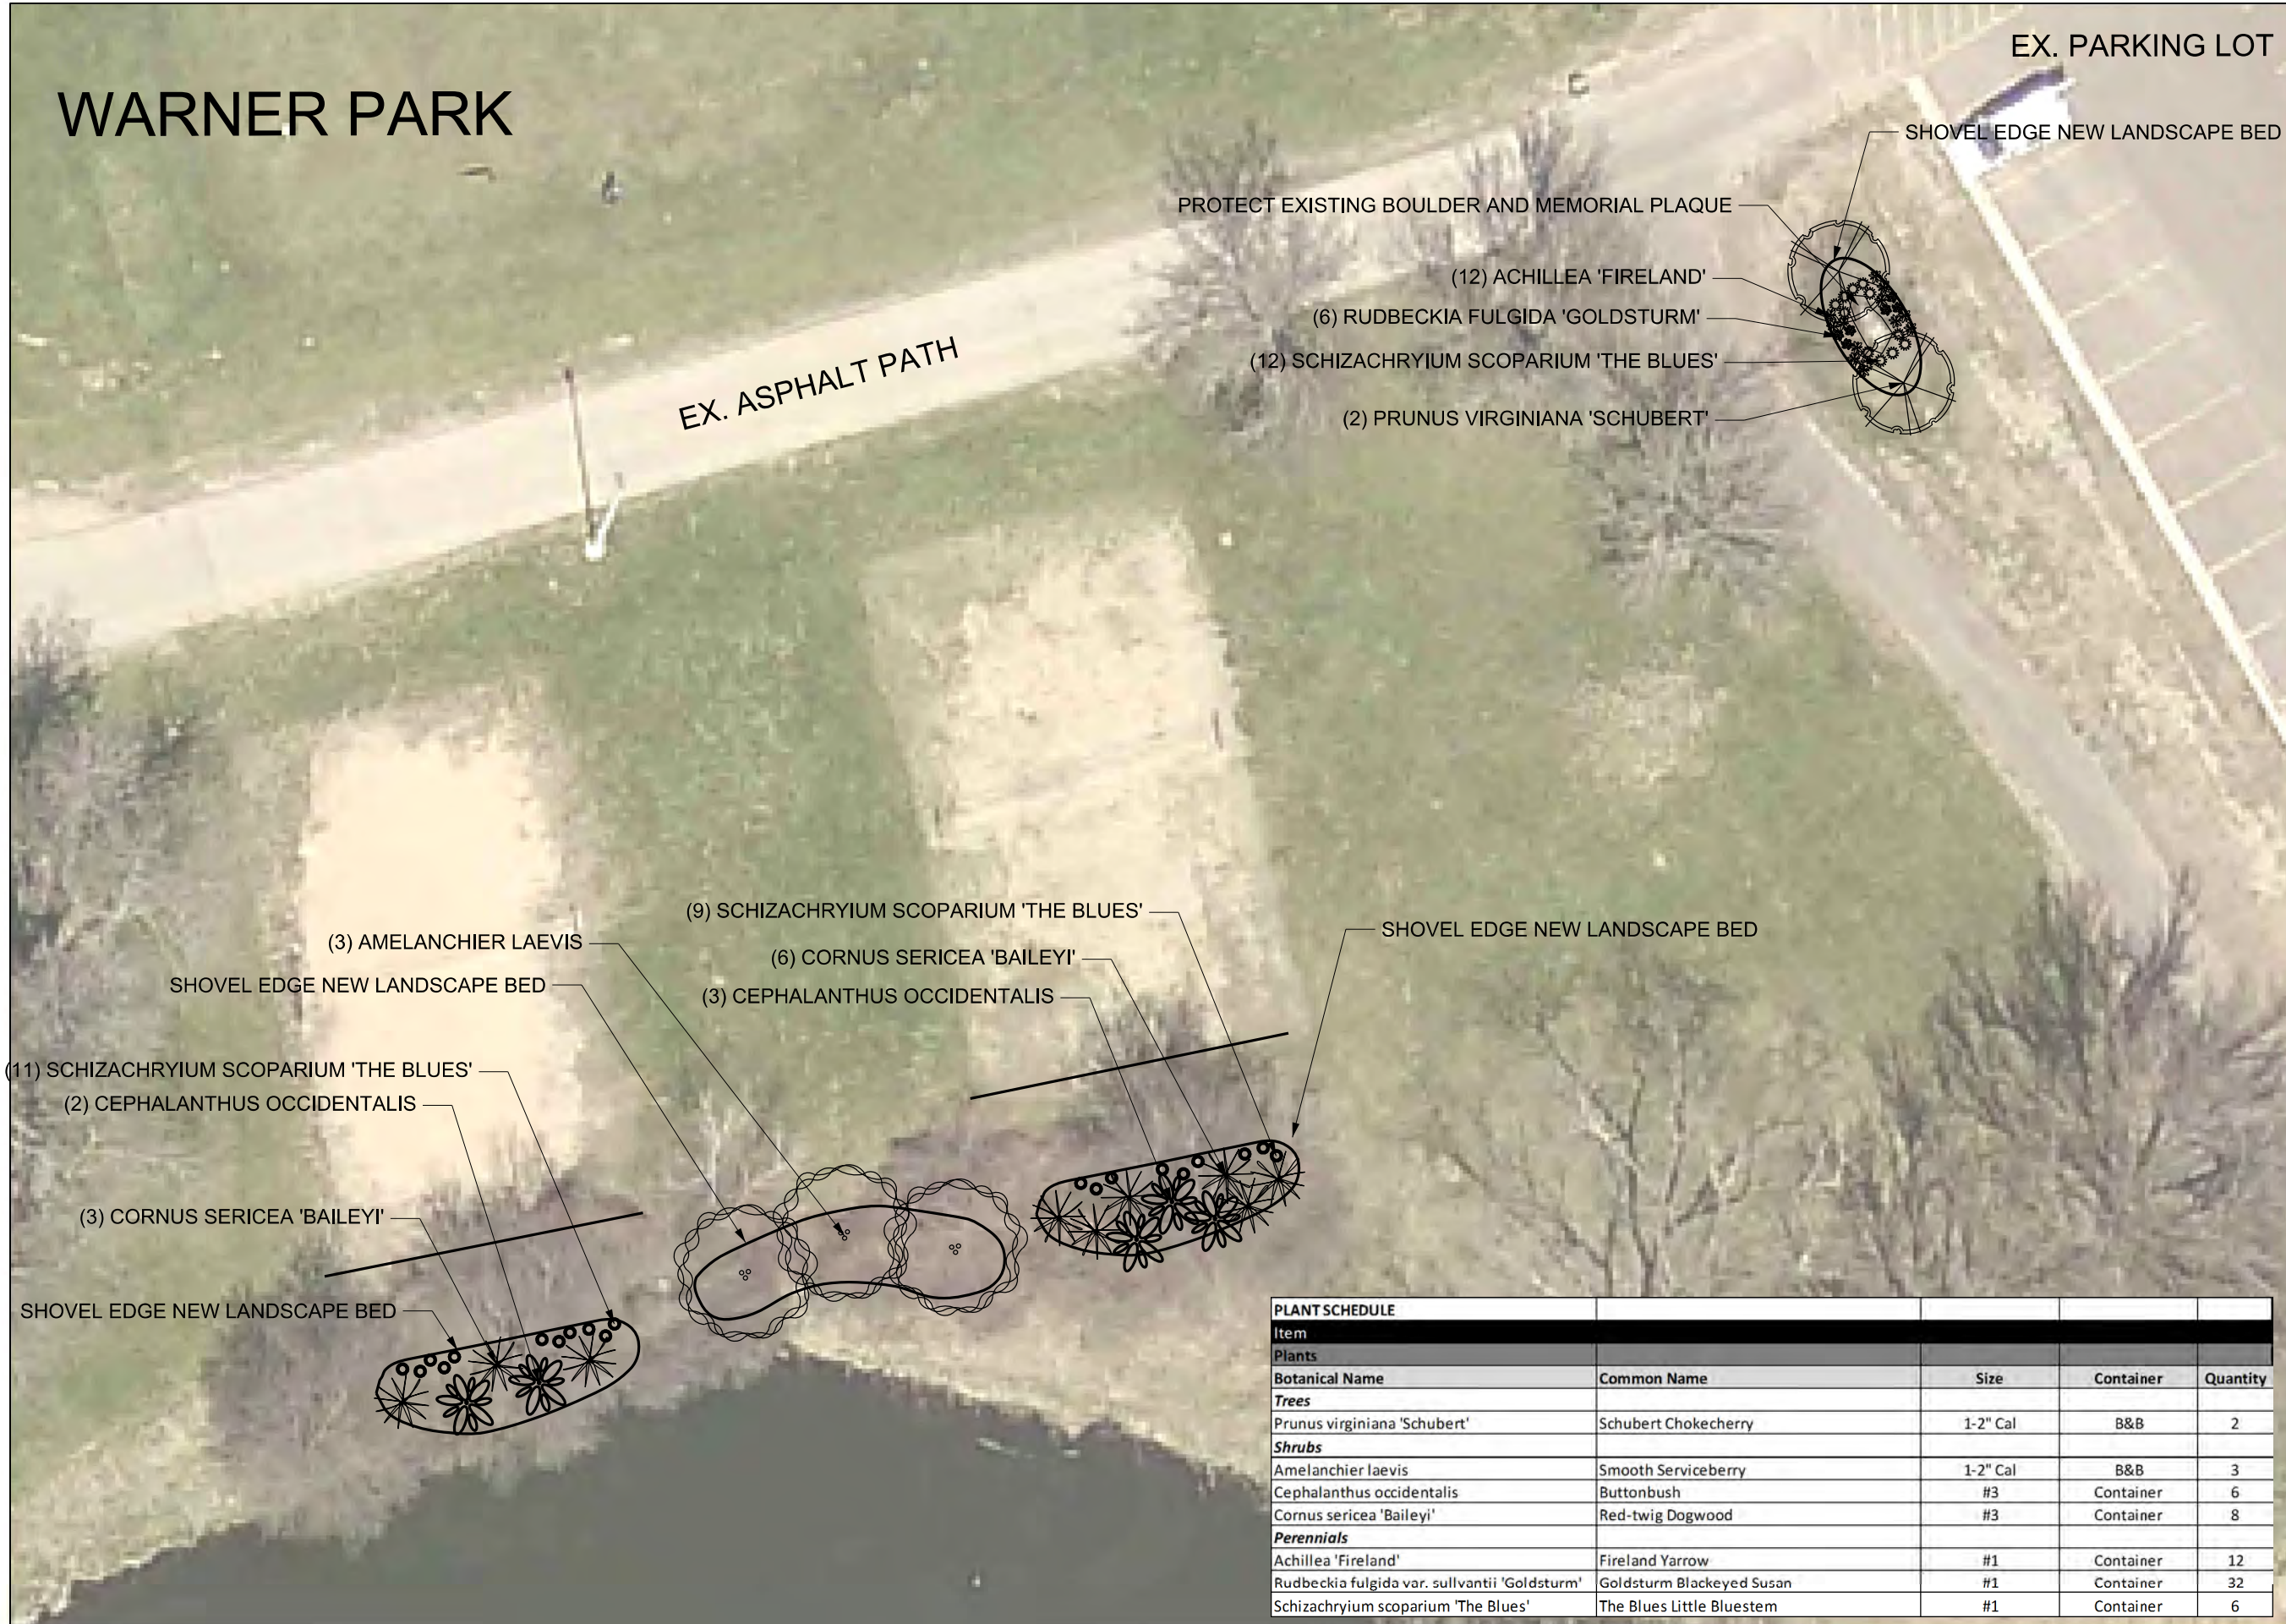

City of Madison
Department of Public Works
PARKS DIVISION

City-County Building, Suite 104
210 Martin Luther King, Jr. Blvd.
PO Box 2987
Madison, WI 53701-2987

play
**MADISON
PARKS**

Graphical Scale
0 30 ft **N**

PROJECT:
**2016 FALL PARKS
DIVISION AND
WATER UTILITY
LANDSCAPING**

**WARNER PARK
2930 N SHERMAN AVE
MADISON, WI 53704**

Although every effort has been made in preparing these plans and checking them for accuracy, the contractor and subcontractors must check all details and dimensions of their trade and be responsible for the same.

ITEM	DATE
Drawn by:	02-12-2016
Approved by:	xx-xx-xxxx

PUBLIC WORKS PROJECT #:
7669

SHEET TITLE:
LANDSCAPE PLAN

SHEET NUMBER:
L-14

PLANT SCHEDULE				
Item				
Plants				
Botanical Name	Common Name	Size	Container	Quantity
Trees				
Prunus virginiana 'Schubert'	Schubert Chokecherry	1-2" Cal	B&B	2
Shrubs				
Amelanchier laevis	Smooth Serviceberry	1-2" Cal	B&B	3
Cephalanthus occidentalis	Buttonbush	#3	Container	6
Cornus sericea 'Baileyi'	Red-twig Dogwood	#3	Container	8
Perennials				
Achillea 'Fireland'	Fireland Yarrow	#1	Container	12
Rudbeckia fulgida var. sullivantii 'Goldsturm'	Goldsturm Blackeyed Susan	#1	Container	32
Schizachryium scoparium 'The Blues'	The Blues Little Bluestem	#1	Container	6

WARNER PARK - PARKING LOT

City of Madison
Department of Public Works
PARKS DIVISION

City-County Building, Suite 104
210 Martin Luther King, Jr. Blvd.
PO Box 2987
Madison, WI 53701-2987

play
**MADISON
PARKS**

Graphical Scale

0 30 ft



PROJECT:
*2016 FALL PARKS
DIVISION AND
WATER UTILITY
LANDSCAPING*

*WARNER PARK
2930 N SHERMAN AVE
MADISON, WI 53704*

Although every effort has been made in preparing these plans and checking them for accuracy, the contractor and subcontractors must check all details and dimensions of their trade and be responsible for the same.

ITEM	DATE
Drawn by:	02-12-2016
Approved by:	xx-xx-xxxx

PUBLIC WORKS PROJECT #:
7669

SHEET TITLE:
LANDSCAPE PLAN

SHEET NUMBER:
L-15

(3) CELTIS OCCIDENTALIS 'PRAIRIE PRIDE'

(3) ACER X FREEMANII 'MARMO'

(3) ACER X FREEMANII 'SIENNA' PP11322

EX. PARKING LOT



PLANT SCHEDULE				
Item				
Plants				
Botanical Name	Common Name	Size	Container	Quantity
Trees				
Acer x freemanii 'Marmo'	Marmo Freeman Maple	2" Cal.	B&B	3
Acer x freemanii 'Sienna' PP11322	Sienna Glen Freeman Maple	2" Cal.	B&B	3
Celtis occidentalis 'Prairie Pride'	Prairie Pride Hackberry	2" Cal.	B&B	3

City of Madison
Department of Public Works
PARKS DIVISION

City-County Building, Suite 104
210 Martin Luther King, Jr. Blvd.
PO Box 2987
Madison, WI 53701-2987

play
**MADISON
PARKS**

Graphical Scale

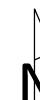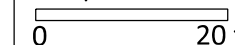

PROJECT:

**2016 FALL PARKS
DIVISION AND WATER
UTILITY LANDSCAPING**

**WATER UTILITY WELL NO.25
5415 QUEENSBRIDGE RD
MADISON, WI 53714**


Although every effort has been made in preparing these plans and checking them for accuracy, the contractor and subcontractors must check all details and dimensions of their trade and be responsible for the same.

ITEM DATE
Drawn by: 02-12-2016
Approved by: xx-xx-xxxx

PUBLIC WORKS PROJECT #:
7669


SHEET TITLE:
LANDSCAPE PLAN

SHEET NUMBER:
L-16

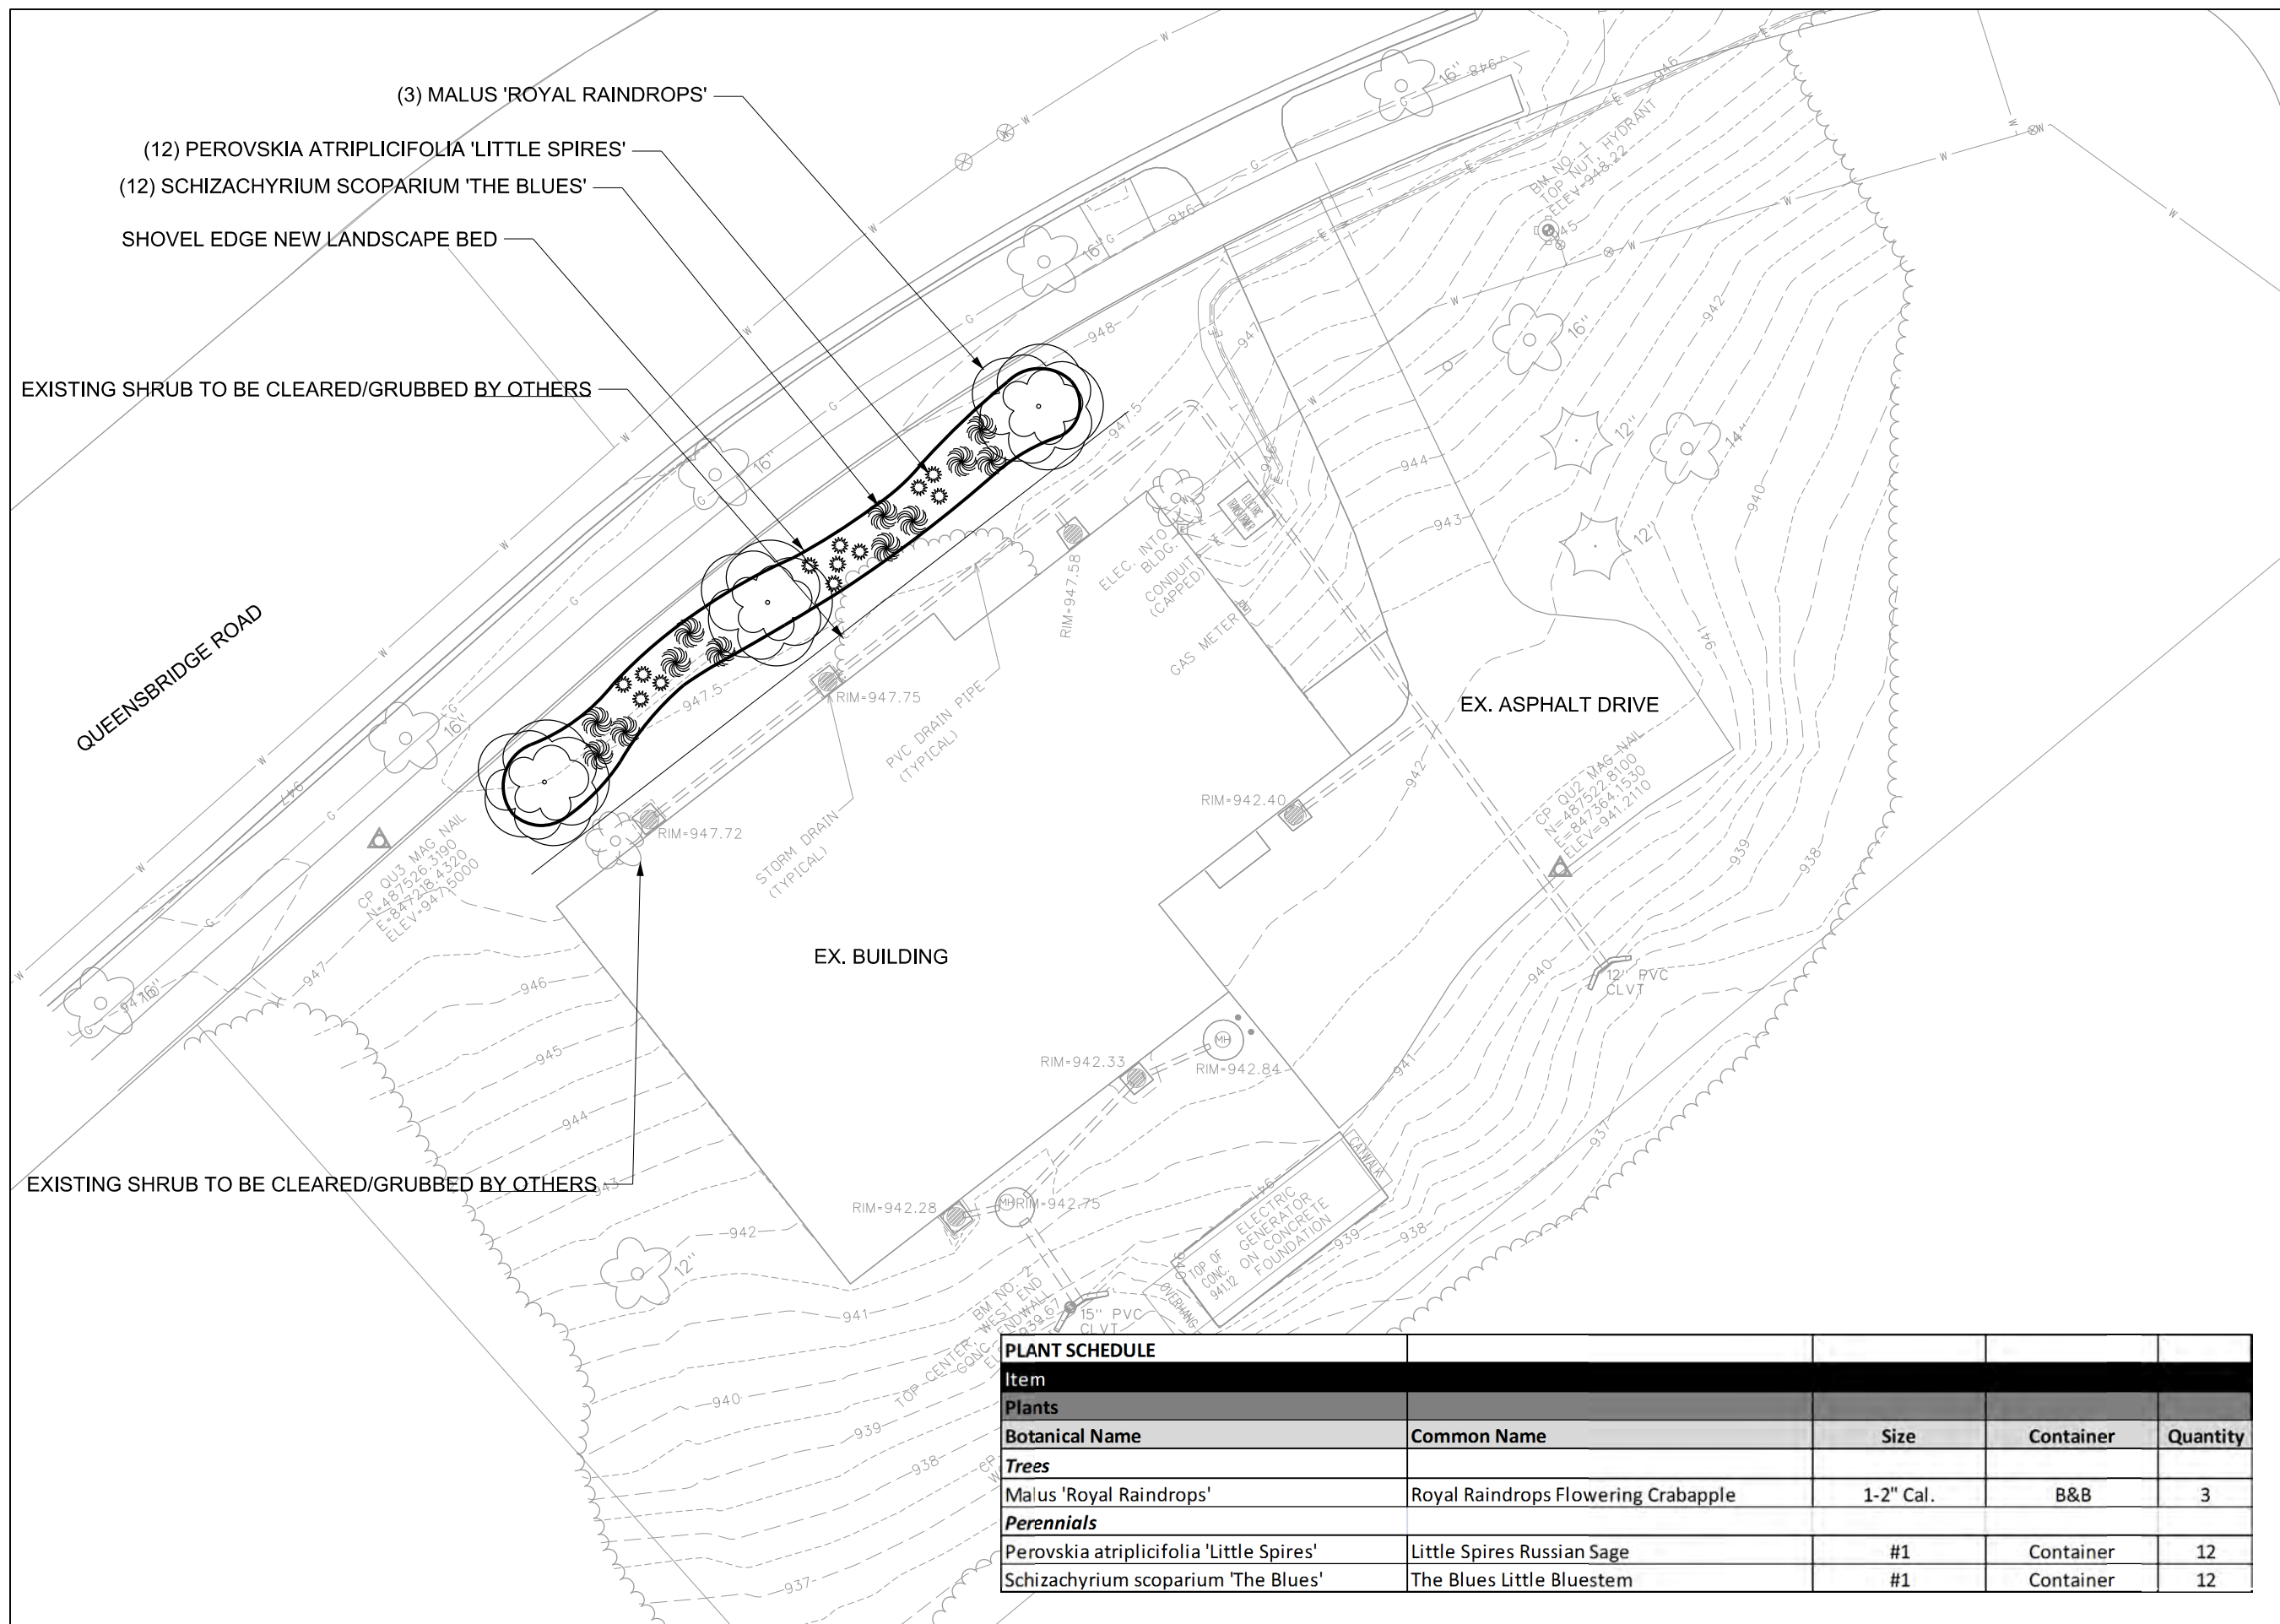


PLANT SCHEDULE				
Item				
Plants				
Botanical Name	Common Name	Size	Container	Quantity
Trees				
Malus 'Royal Raindrops'	Royal Raindrops Flowering Crabapple	1-2" Cal.	B&B	3
Perennials				
Perovskia atriplicifolia 'Little Spires'	Little Spires Russian Sage	#1	Container	12
Schizachyrium scoparium 'The Blues'	The Blues Little Bluestem	#1	Container	12

PLANT SCHEDULE				
Item				
Plants				
Botanical Name	Common Name	Size	Container	Quantity
Trees				
Betula nigra	River Birch	2" Cal.	B&B	9
Quercus bicolor	Swamp WhiteOak	2" Cal.	B&B	4
Quercus x schuettei	Schuette's Oak	2" Cal.	B&B	4
Ulmus americana 'New Harmony'	New Harmony American Elm	2" Cal.	B&B	9
Shrubs				
Sambucus canadensis	American black elderberry	#3	Container	12

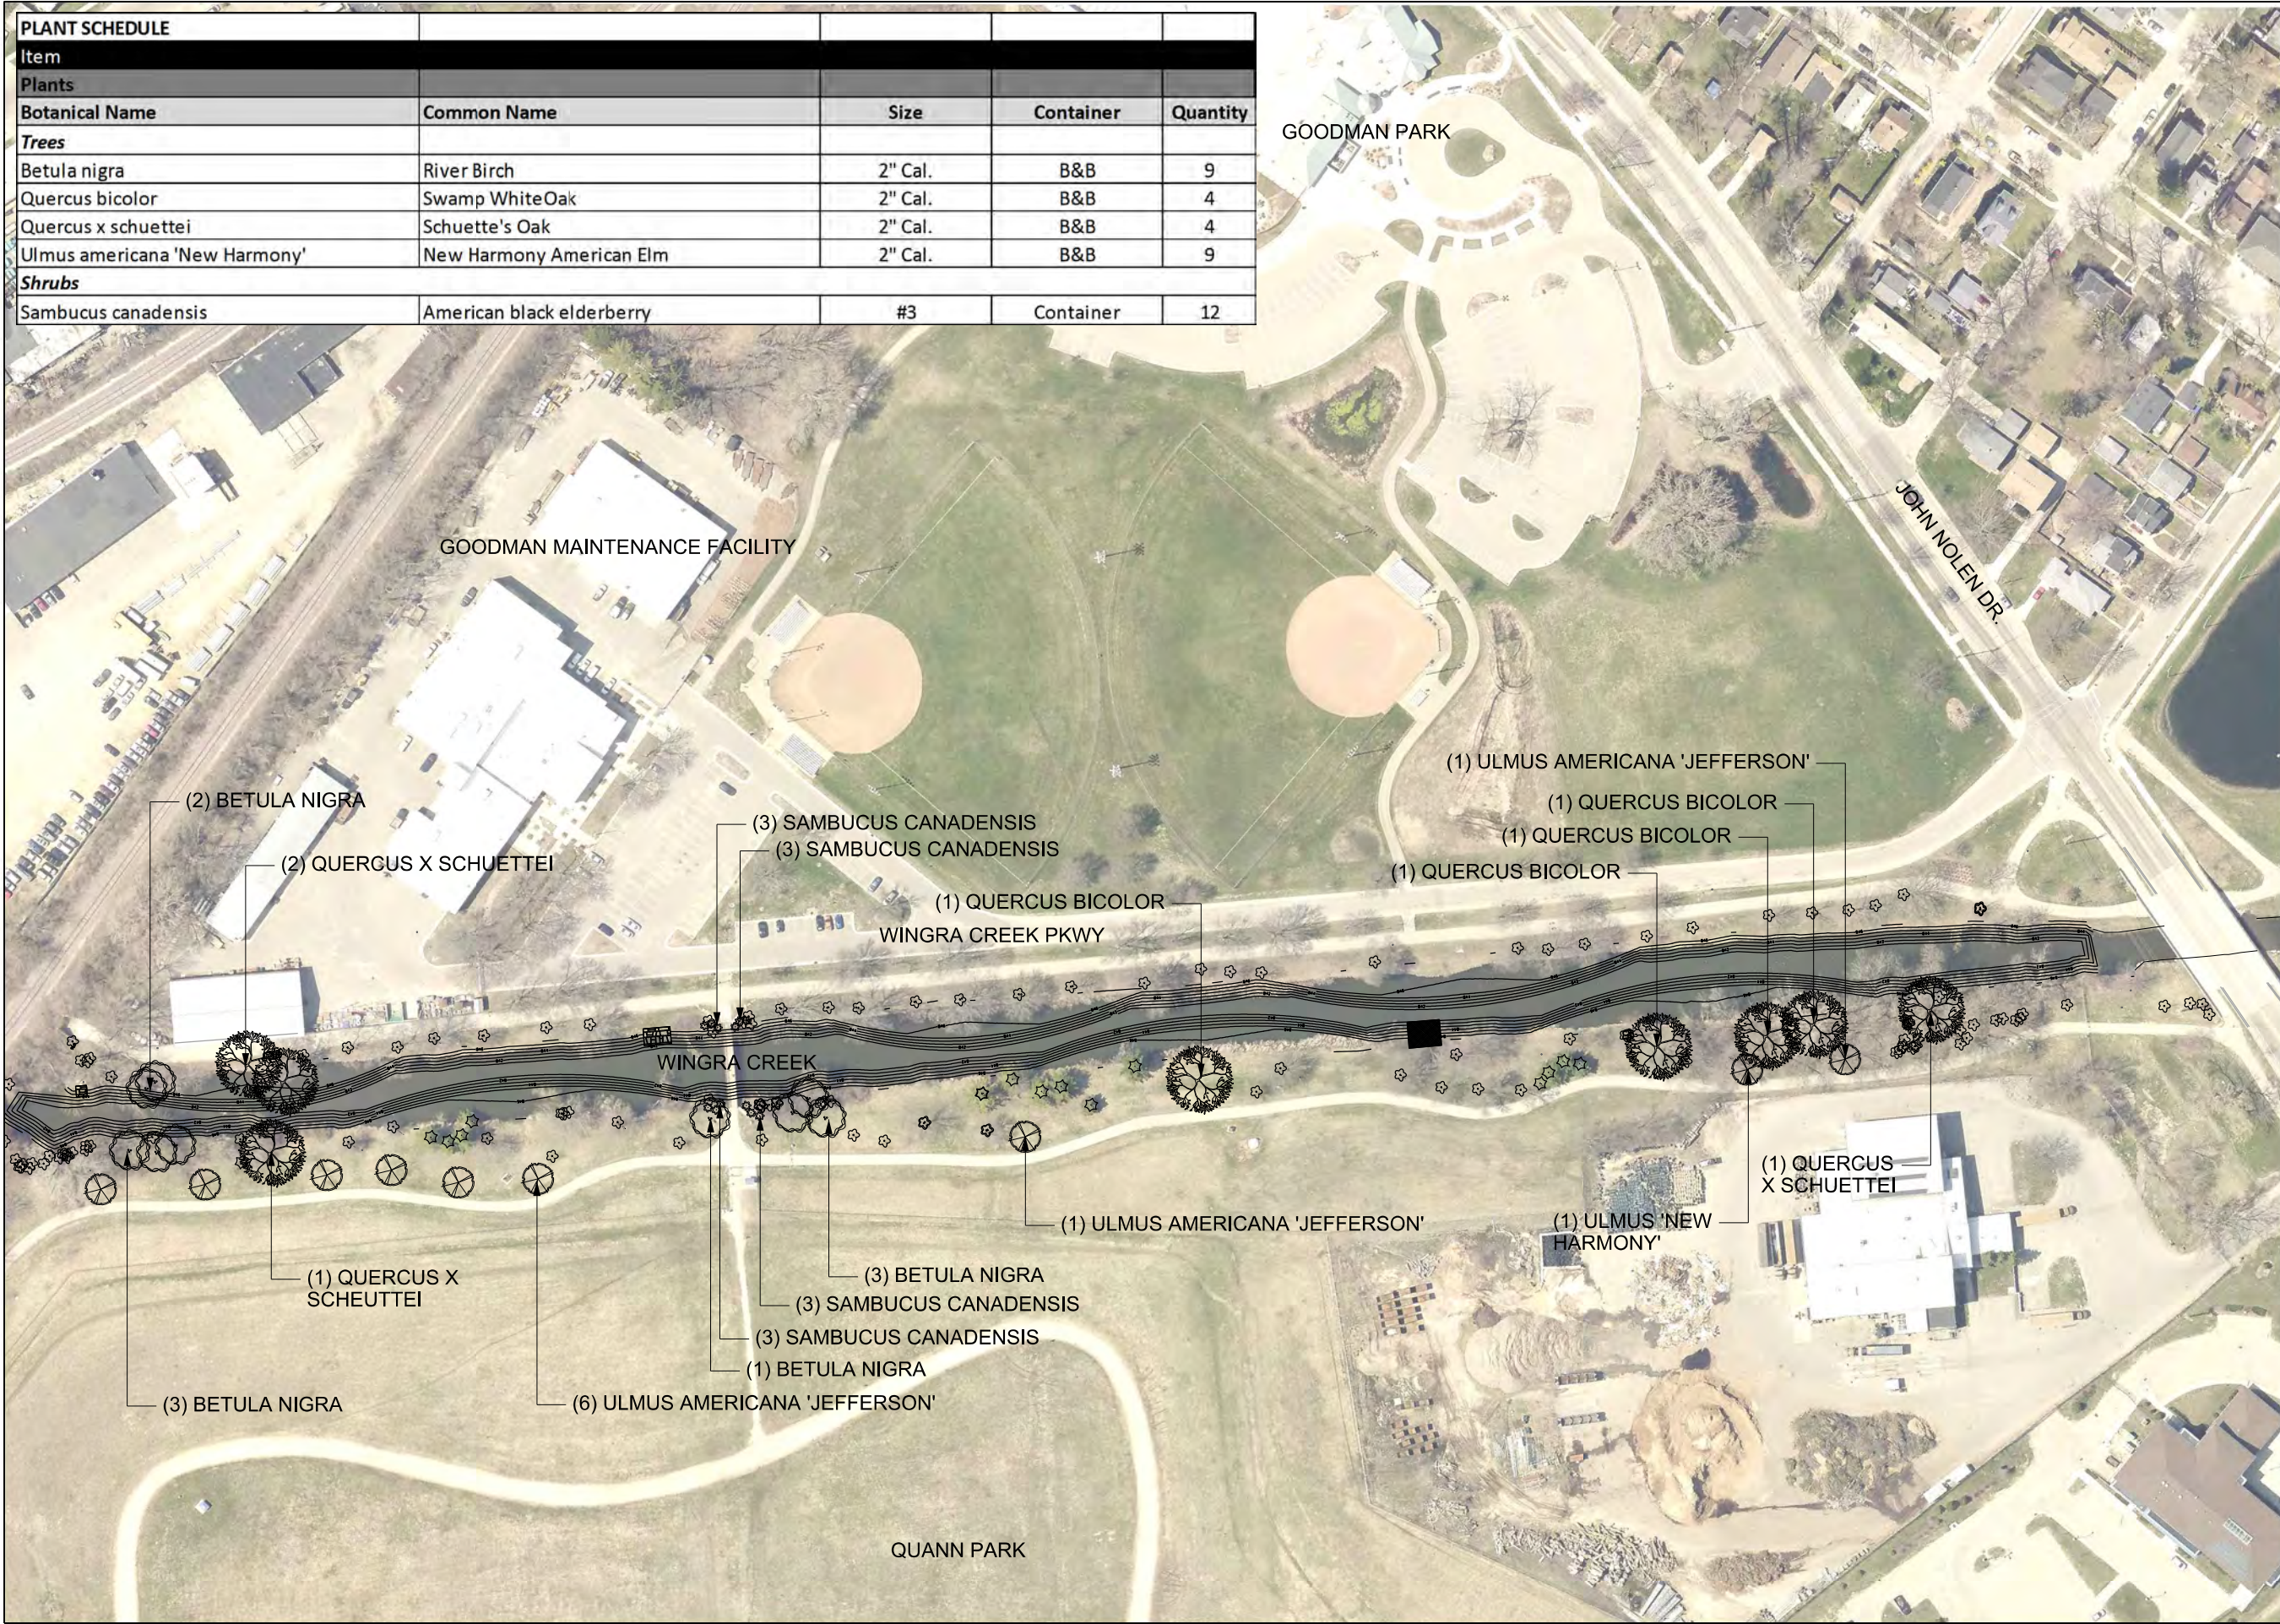

City of Madison
 Department of Public Works
PARKS DIVISION

City-County Building, Suite 104
 210 Martin Luther King, Jr. Blvd.
 PO Box 2987
 Madison, WI 53701-2987

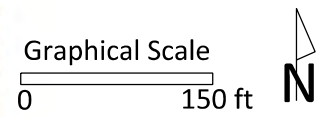

PROJECT:
**2016 FALL PARKS
 DIVISION AND
 WATER UTILITY
 LANDSCAPING**

**WINGRA CREEK
 PARKWAY**

Although every effort has been made in preparing these plans and checking them for accuracy, the contractor and subcontractors must check all details and dimensions of their trade and be responsible for the same.

ITEM	DATE
Drawn by:	02-12-2016
Approved by:	xx-xx-xxxx

PUBLIC WORKS PROJECT #:
7669

SHEET TITLE:
LANDSCAPE PLAN

SHEET NUMBER:
L-17