

MARK	REVISION	DATE	BY

13812
 MADISON, WI
 CONTRACT NO: 8635

KNUTSON DRIVE - OVERALL EXHIBIT - RESURFACING
 KNUTSON DRIVE RECONSTRUCTION
 M:\DESIGN\Projects\13812\CAD\Streets\13812EN-OverallExhibit.dwg



13812

Scale: 1" = 100'


Designed By: AJZ Date: 2/7/2024 11:39 AM

13812

13812

13812

Knutson Dr - Option 1A
1-11' & 1-10' Travel Lanes
2-8' Parking Pockets (Green Ave to Northport Dr)

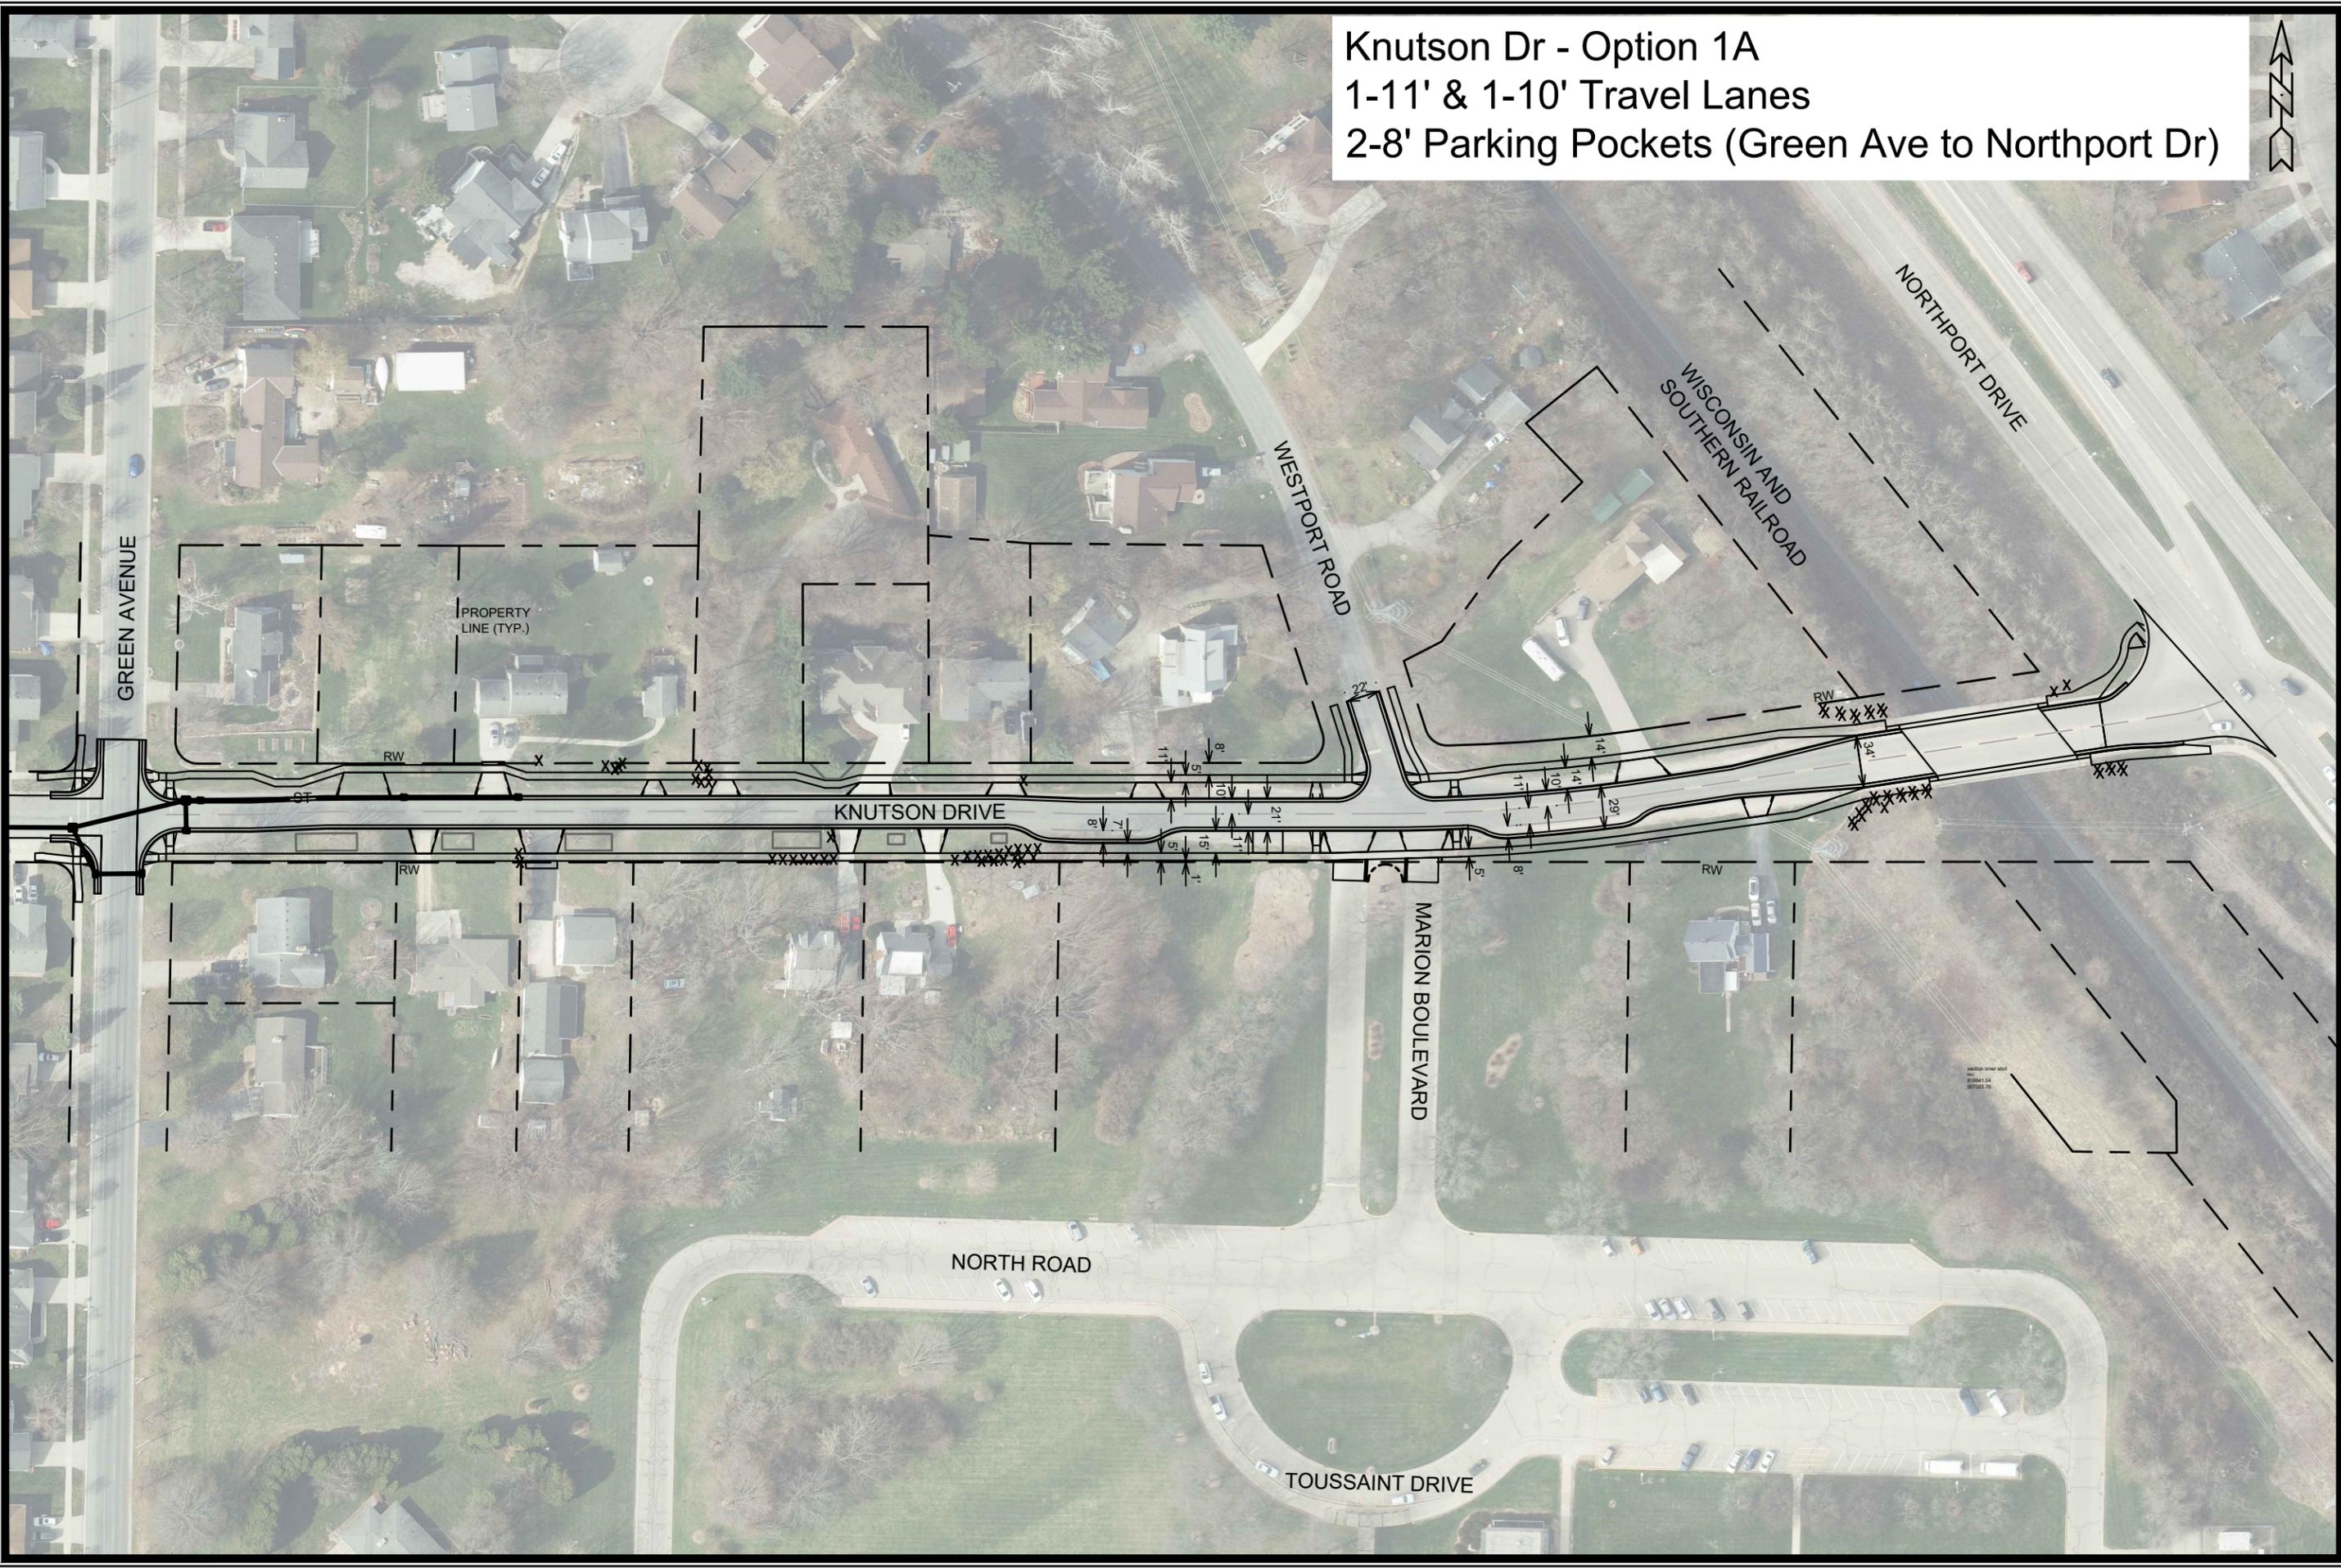

MARK	REVISION	DATE	BY
13812	13812	2/27/2024 11:39 AM	1A

13812
 MADISON, WI
 8635
 CONTRACT NO:
 KNUTSON DR - GREEN AVE TO NORTHPORT DR OPTION 1A
 KNUTSON DRIVE RECONSTRUCTION
 M:\DESIGN\Projects\13812\CAD\Streets\13812EN-GeometricOptionExhibits.dwg



13812
 1A