



City of Madison

Conditional Use


Location
822 Miami Pass

Applicant
Nathan & Alexa Wautier/
The Shadow Trust


Existing Use
Single-family residence

Proposed Use
Expand a detached garage to exceed
1,000 square feet containing a second floor
accessory dwelling unit

Public Hearing Date
Plan Commission
October 4, 2021

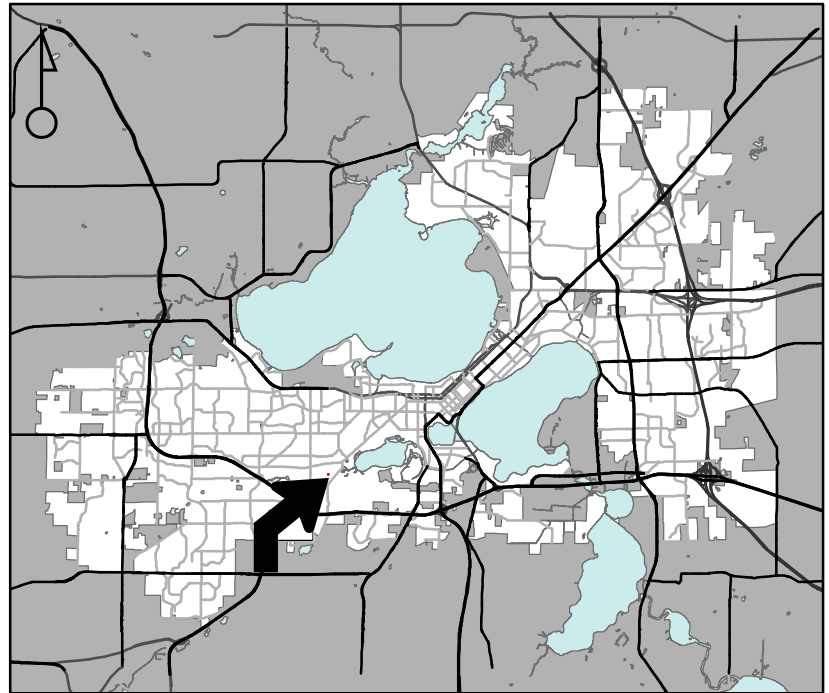

For Questions Contact: Tim Parks at: 261-9632 or tparks@cityofmadison.com or City Planning at 266-4635

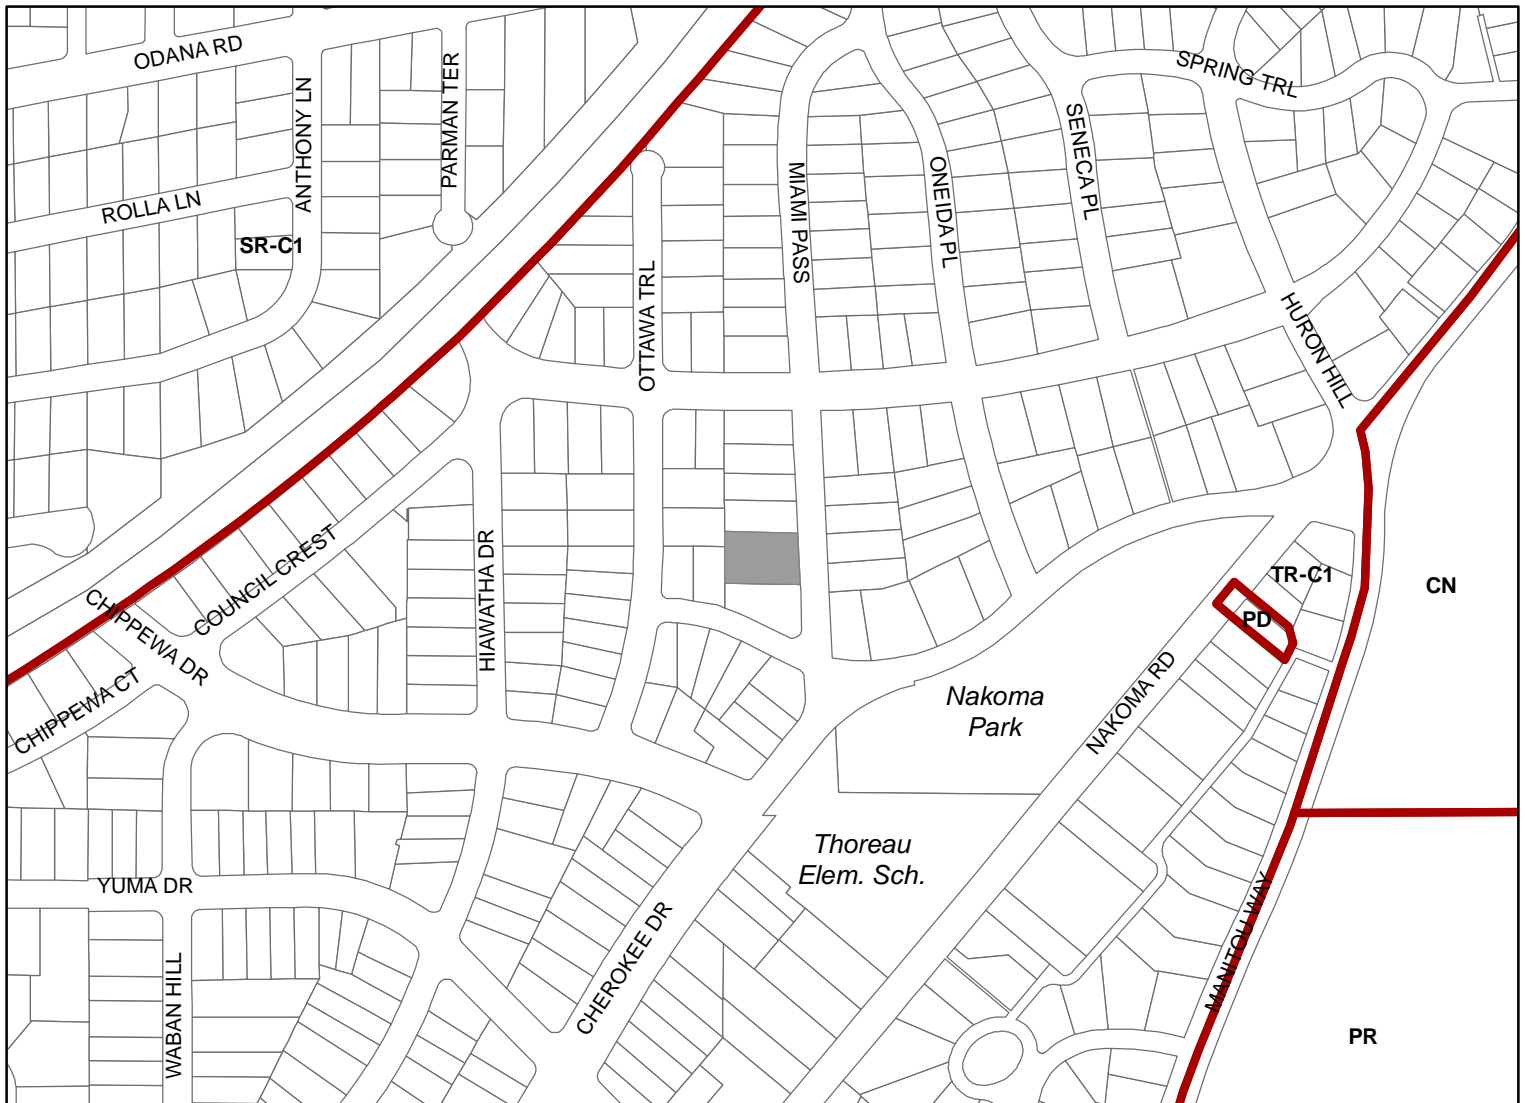

Scale : 1" = 400'

City of Madison, Planning Division : JC : Date : 9-29-21

