



City of Madison

Conditional Use

Location

25 S Livingston Street

Project Name

The Sylvee

Applicant

Lauren Toler, FPC Live, LLC
Gebhardt Frank Commercial Condominium


Request

Create outdoor eating area for concert hall


Public Hearing Date

Plan Commission

August 8, 2022

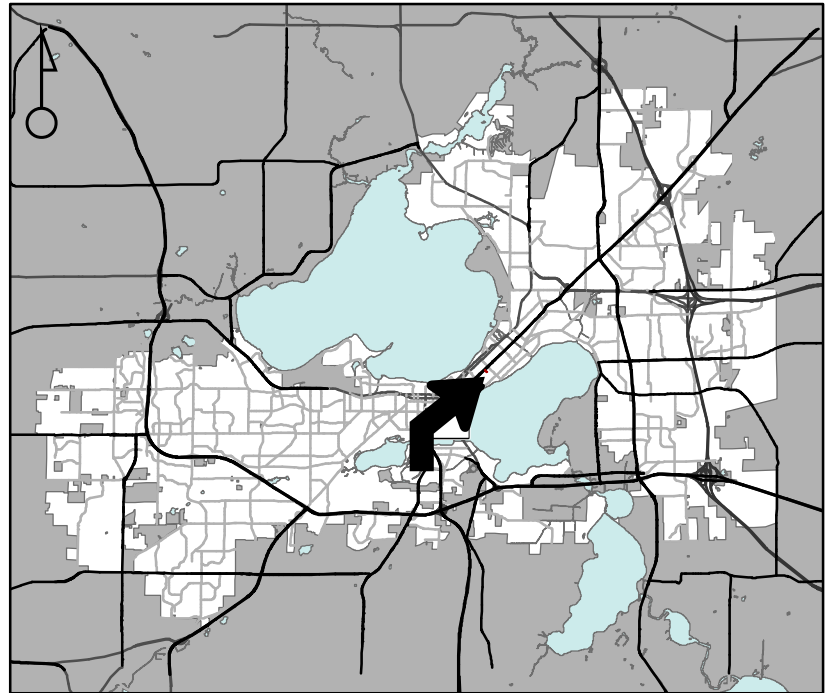

For Questions Contact: Colin Punt at: 243-0455 or cpunt@cityofmadison.com or City Planning at 266-4635

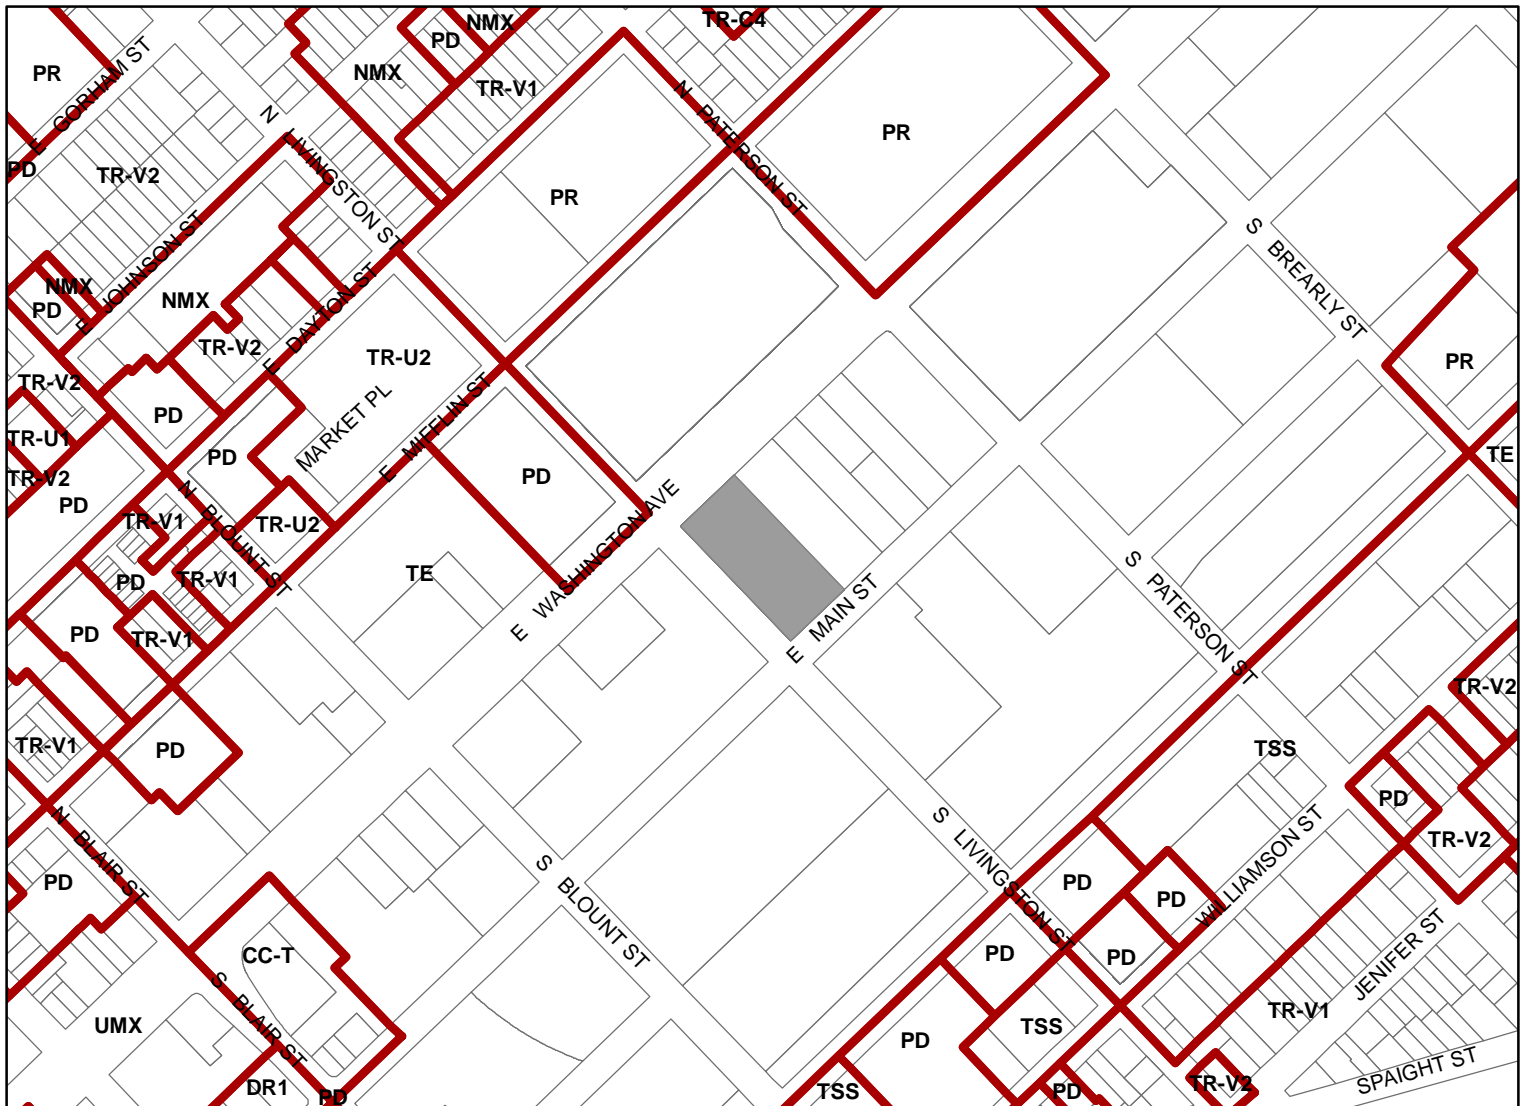

Scale : 1" = 400'

