



### Location

9503 Elderberry Road  
354 Bear Claw Way

### Applicant

Ryan McMurtrie, United Financial Group, Inc.  
Kevin Burow, Knothe & Bruce Architects, LLC  
Paragon Place at Bear Claw Way II, LLC


### Request

Construct four-story, 162-unit apartment building on Lot 2, Paragon Place Addn. 1


### Public Hearing Dates

Plan Commission

November 13, 2023

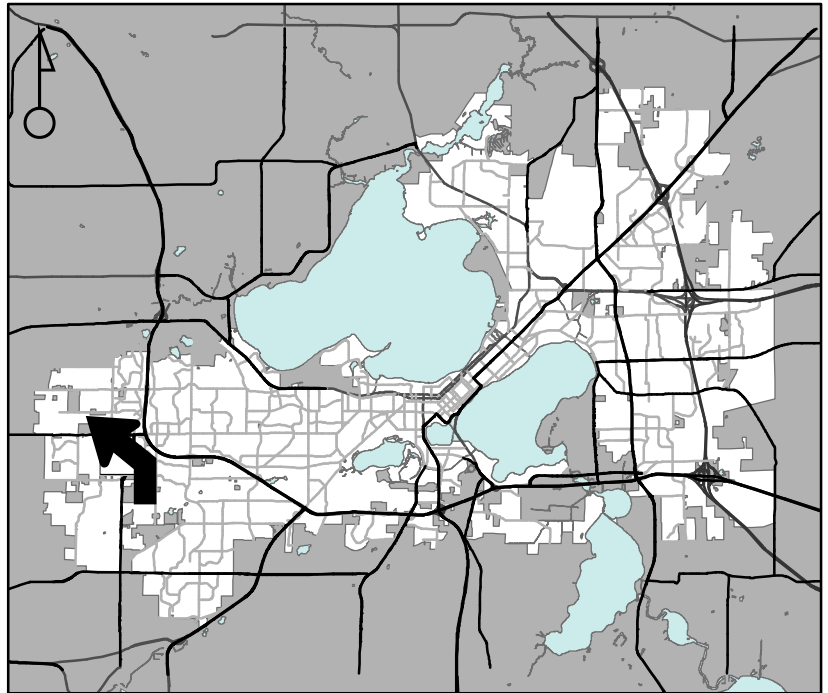

For Questions Contact: Lisa McNabola at: 243-0554 or [lmcnabola@cityofmadison.com](mailto:lmcnabola@cityofmadison.com) or City Planning at 266-4635

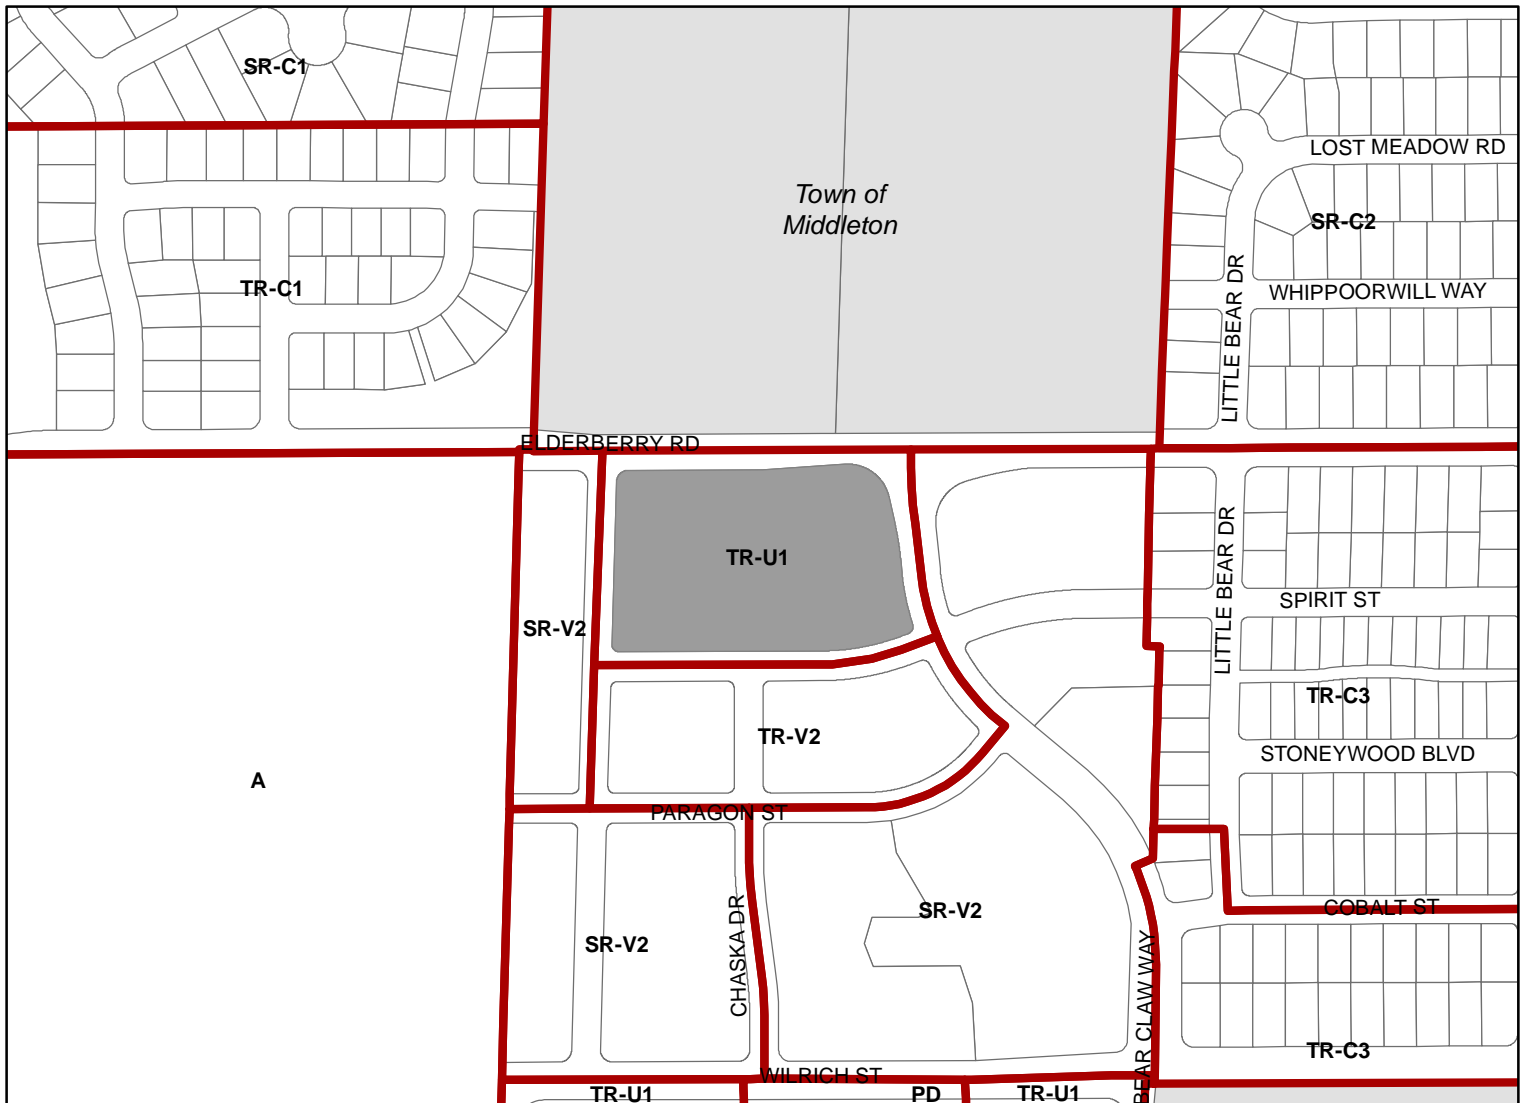

Scale: 1" = 400'



