



### Location

1002 Erin Street

### Applicant

Todd Maahs, Mainstay  
Greg Doyle, SSM Health Wisconsin


### Request

Demolish single-family residence


### Public Hearing Date

Plan Commission

March 25, 2024

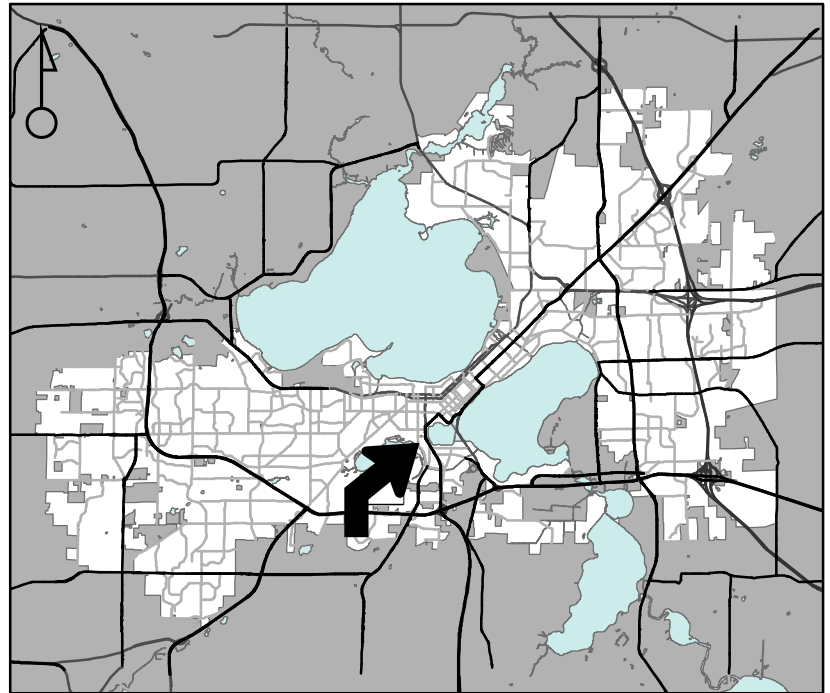

For Questions Contact: Tim Parks at: 261-9632 or [tparks@cityofmadison.com](mailto:tparks@cityofmadison.com) or City Planning at 266-4635

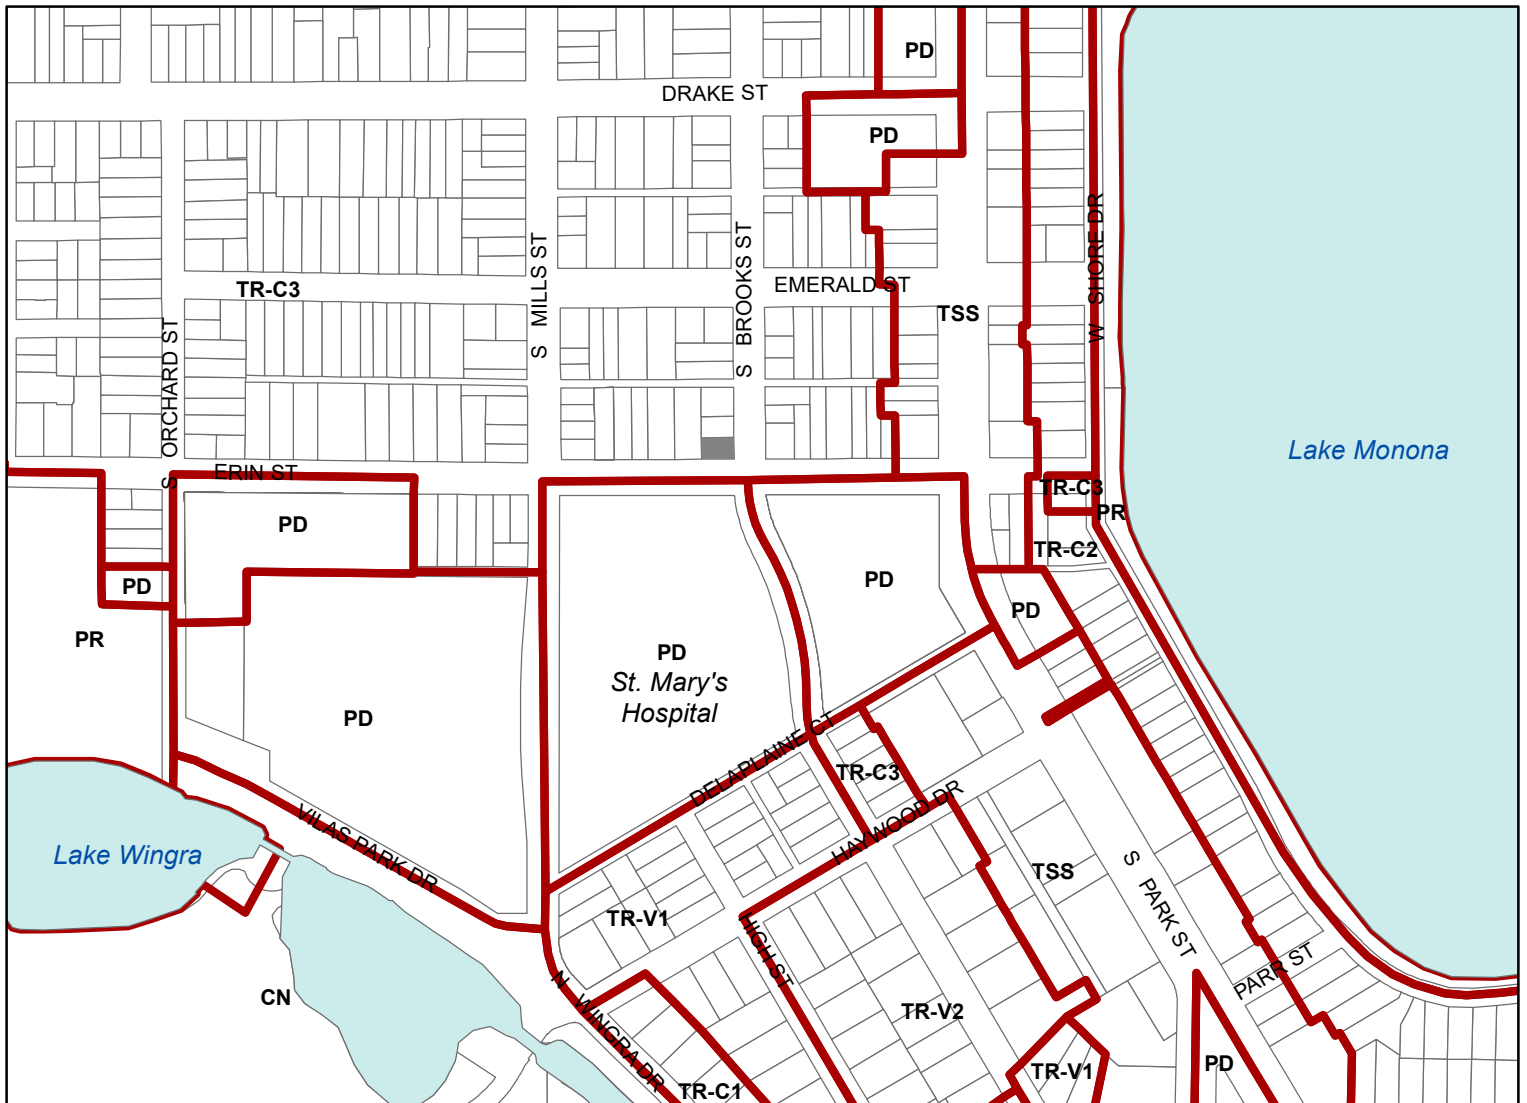

Scale : 1" = 400'

City of Madison, Planning Division : JC : Date : 2-22-24



