

# Signage Exception Request

## The Saddlery

**GRANT SIGNS**  
608.838.7794

**LOCATOR MAP FOR 327 E Wilson St.**

FILE NAME: 60445-05-4 DATE: 03.27.23 SCALE: NTS  
 FILE TYPE:  OUT  PROD  OTHER LOCATOR MAP  
 JOB NAME: THE SADDLERY  
 LOCATION: MADISON, WI  
 DRAWN BY: CS SALESMAN: DAN PIETRZYKOWSKI


DESIGN APPROVED BY:  
 AUTHORIZED SIGNATURE \_\_\_\_\_  
 DATE \_\_\_\_\_

UNLESS OTHERWISE SPECIFIED:  
 ALL DATA LINES TO ELECTRONIC STORAGE WILL BE BY OTHERS. ALL PAINT COLORS WILL BE SEMI-GLOSS FINISH

THIS IS AN ORIGINAL GENERATED COLOR PRINT. COLORS REPRESENTED ON THIS PRINT MAY NOT MATCH THE PMS CHIP, VINYL OR PAINT COLORS EXACTLY. IT IS TO BE VIEWED AS REPRESENTATION ONLY. ALL SIZES, SHAPES AND COLORS DISPICED ARE REPRESENTATIONAL AND MAY VARY FROM FINAL PRODUCT. THEY ARE ONLY FOR THE CUSTOMERS USE IN CONNECTION WITH A PROPOSED PROJECT. ARTWORK AND PRINTED MATERIAL ARE NOT TO BE USED BY ANYONE OUTSIDE OF YOUR ORGANIZATION, NOR IS IT TO BE REPRODUCED, COPIED OR EXHIBITED IN ANY FORM.

WWW.GRANTSIGNS.NET 2810 SYENE RD - MADISON, WI 53713 608.838.7794



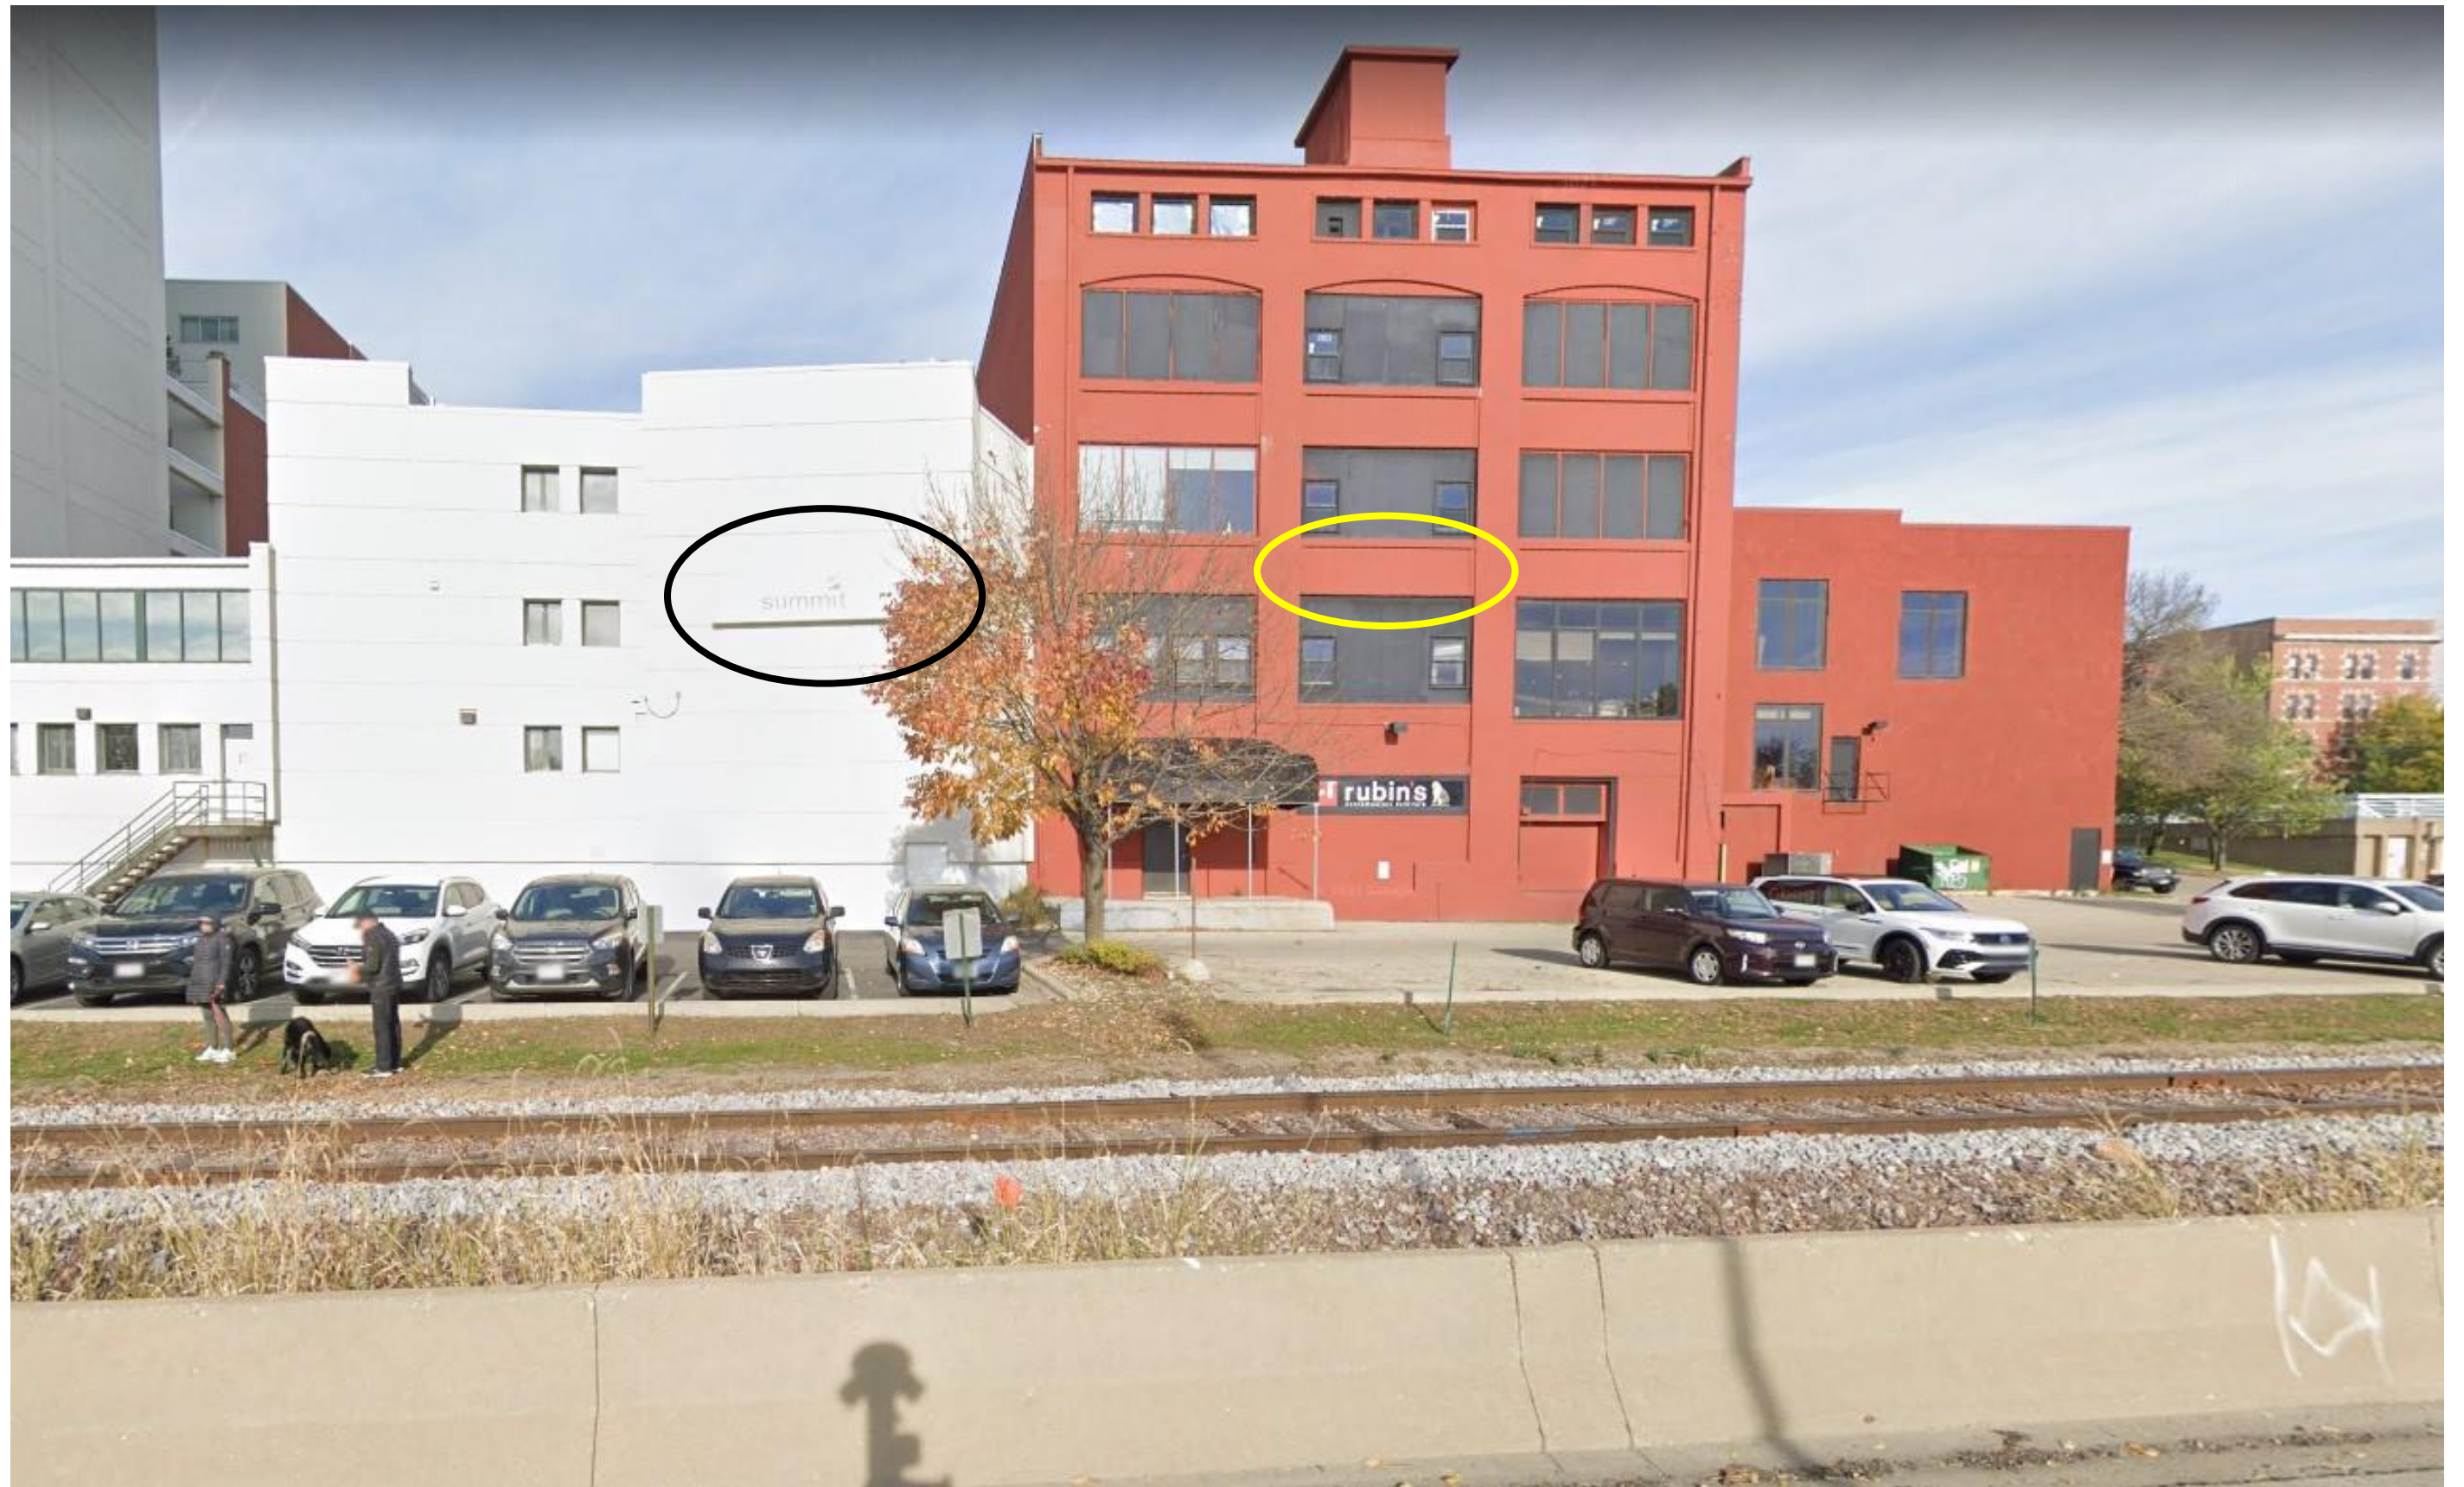

*Fall, 2021 Google StreetView image of the property. Proposed sign location identified by yellow oval. Neighboring sign also identified.*



15'-10"

# THE SADDLERY



1'-6"  
1'-3"  
4"

MAIN (BLACK) COPY HEIGHT  
OAH OF WHITE BACKERS



**GRANT SIGNS**  
DP INDUSTRIES LLC

608.838.7794

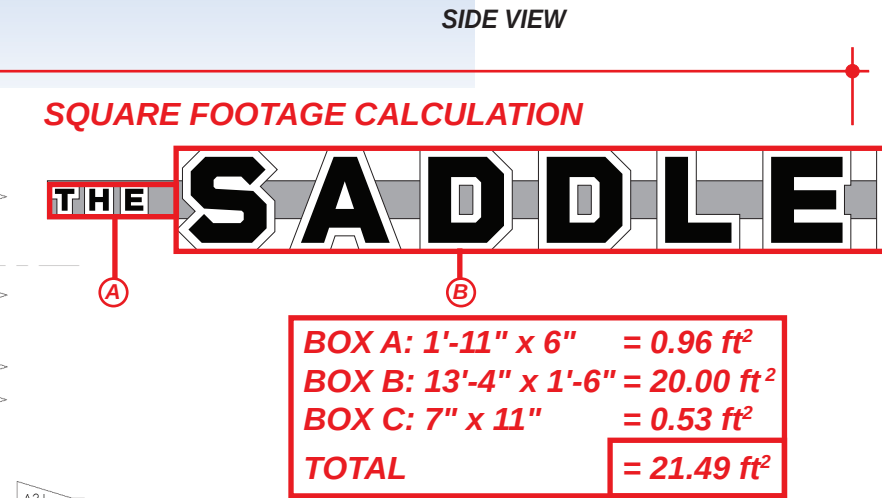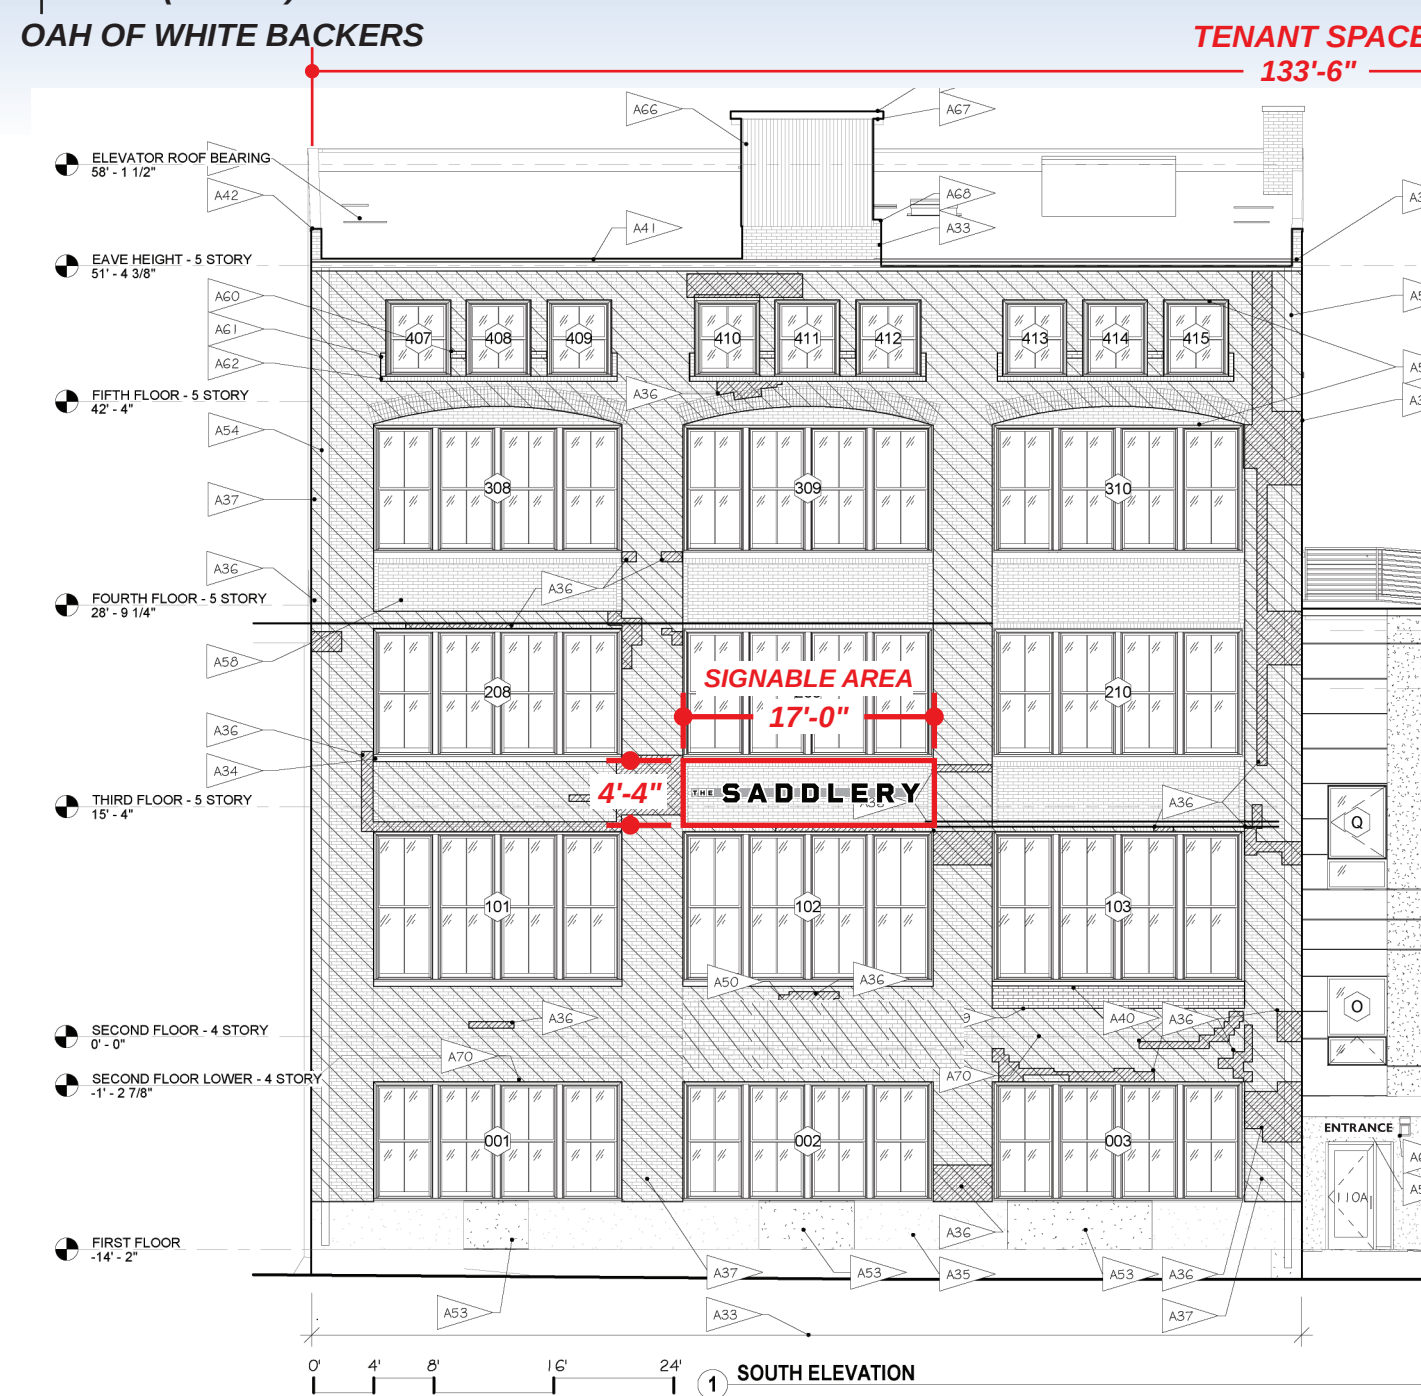

- TBD (PAINT, RACEWAY) [Grey Box]
- WHITE (PAINT) [White Box]
- BLACK (PAINT) [Black Box]
- 2025 BLACK (ACRYLIC) [Dark Grey Box]

**JOB DESCRIPTION**

HALO-LIT, RACEWAY-MOUNTED CHANNEL LETTERS W/ BACKER PANELS

"SADDLERY"  
 - 3" DEEP  
 - ALUMINUM CONSTRUCTION  
 - PAINTED AS SHOWN  
 - CLEAR POLYCARBONATE BACKS  
 - ILLUMINATED W/ WHITE LEDS  
 - MOUNTED TO BACKERS VIA 2" PAINTED STANDOFFS

BACKER PANELS  
 - WHITE ALUMINUM  
 - SECURED TO RACEWAY

"THE"  
 - 3/8" THICK ACRYLIC  
 - BLACK  
 - MOUNTED TO BACKERS VIA 1/4" STANDOFFS

**INSTALL**

- R1: 12.23.22 • CS • UPDATED ARTWORK
- R2: 01.27.23 • CS • CUSTOMER CHOSE INSTALLATION LOCATION, ADDED BACKERS
- R3: 03.23.23 • CS • REMOVED PLACEHOLDER SIGNS & ADDED "ENTRANCE" SIGN ON RENDERING
- R4: 03.27.23 • CS • ADDED SQUARE FOOTAGE CALCULATIONS AND REMOVED FIRST FLOOR PLACEHOLDER BOX
- R5: 05.01.23 • CS • REDUCED SIZE OF SIGN

FILE NAME: 60445-05-5 DATE: 10.28.22 SCALE: 1/2" = 1'-0"

FILE TYPE:  OUT  PROD  OTHER PERMITTING

JOB NAME: THE SADDLERY

LOCATION: MADISON, WI

DRAWN BY: CS SALESMAN: DAN PIETRZYKOWSKI

DESIGN APPROVED BY:  
 AUTHORIZED SIGNATURE \_\_\_\_\_  
 DATE \_\_\_\_\_

**TOTAL SQ. FT. OF SIGNAGE: 21.49 ft<sup>2</sup>**

UNLESS OTHERWISE SPECIFIED:  
 120V PRIMARY POWER TO SIGNS WILL BE BY OTHERS. ALL DATA LINES TO ELECTRONIC SIGNAGE WILL BE BY OTHERS. ALL PAINT COLORS WILL BE SEMI-GLOSS FINISH

THIS IS AN ORIGINAL GENERATED COLOR PRINT. COLORS REPRESENTED ON THIS PRINT MAY NOT MATCH THE PMS CHIP, VINYL OR PAINT COLORS EXACTLY. IT IS TO BE VIEWED AS REPRESENTATION ONLY ALL SIZES, SHAPES AND COLORS DEPICTED ARE REPRESENTATIONAL AND MAY VARY FROM FINAL PRODUCT. THEY ARE ONLY FOR THE CUSTOMERS USE IN CONNECTION WITH A PROPOSED PROJECT. ARTWORK AND PRINTED MATERIAL ARE NOT TO BE USED BY ANYONE OUTSIDE OF YOUR ORGANIZATION, NOR IS IT TO BE REPRODUCED, COPIED OR EXHIBITED IN ANY FORM.