



City of Madison

Proposed Rezoning & Conditional Use

Location
2002 Tennyson Lane &
3804 Packers Ave

Applicant
Packtenn, LLC / Kevin Burow, Knothe
& Bruce Architects, LLC.

From: SR-C1 To: CC-T


Existing Use
Vacant

Proposed Use
Consideration of a rezoning and conditional
use requests to construct a development
consisting of a four-story, 67-unit, mixed-use
building with 2,000 square feet of rentable
commercial space and a vehicle sales and
service window and a four-story, 62-unit
apartment building.

Public Hearing Date
Plan Commission
17 December 2018
Common Council
08 January 2019



For Questions Contact: Chris Wells at: 261-9135 or cwells@cityofmadison.com or City Planning at 266-4635

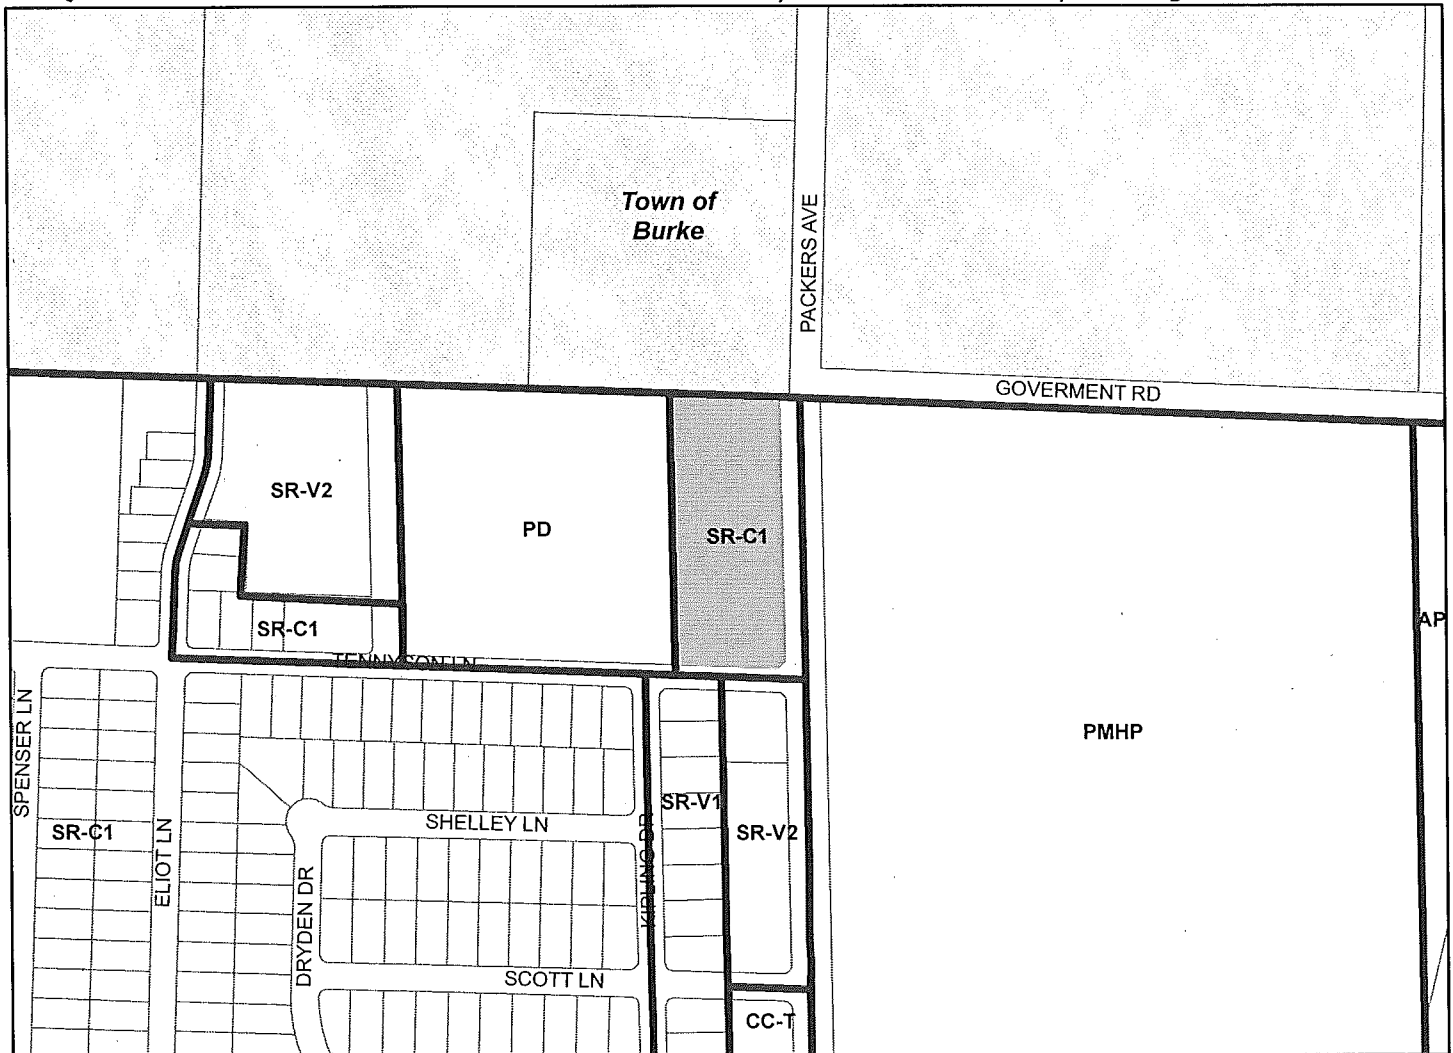

Scale : 1" = 400'

City of Madison, Planning Division : PPE : Date : 11 December 2018

12-13

