


DRIVEWAY


EXISTING GARAGE

3902 FERN CT
MADISON, WI 53703

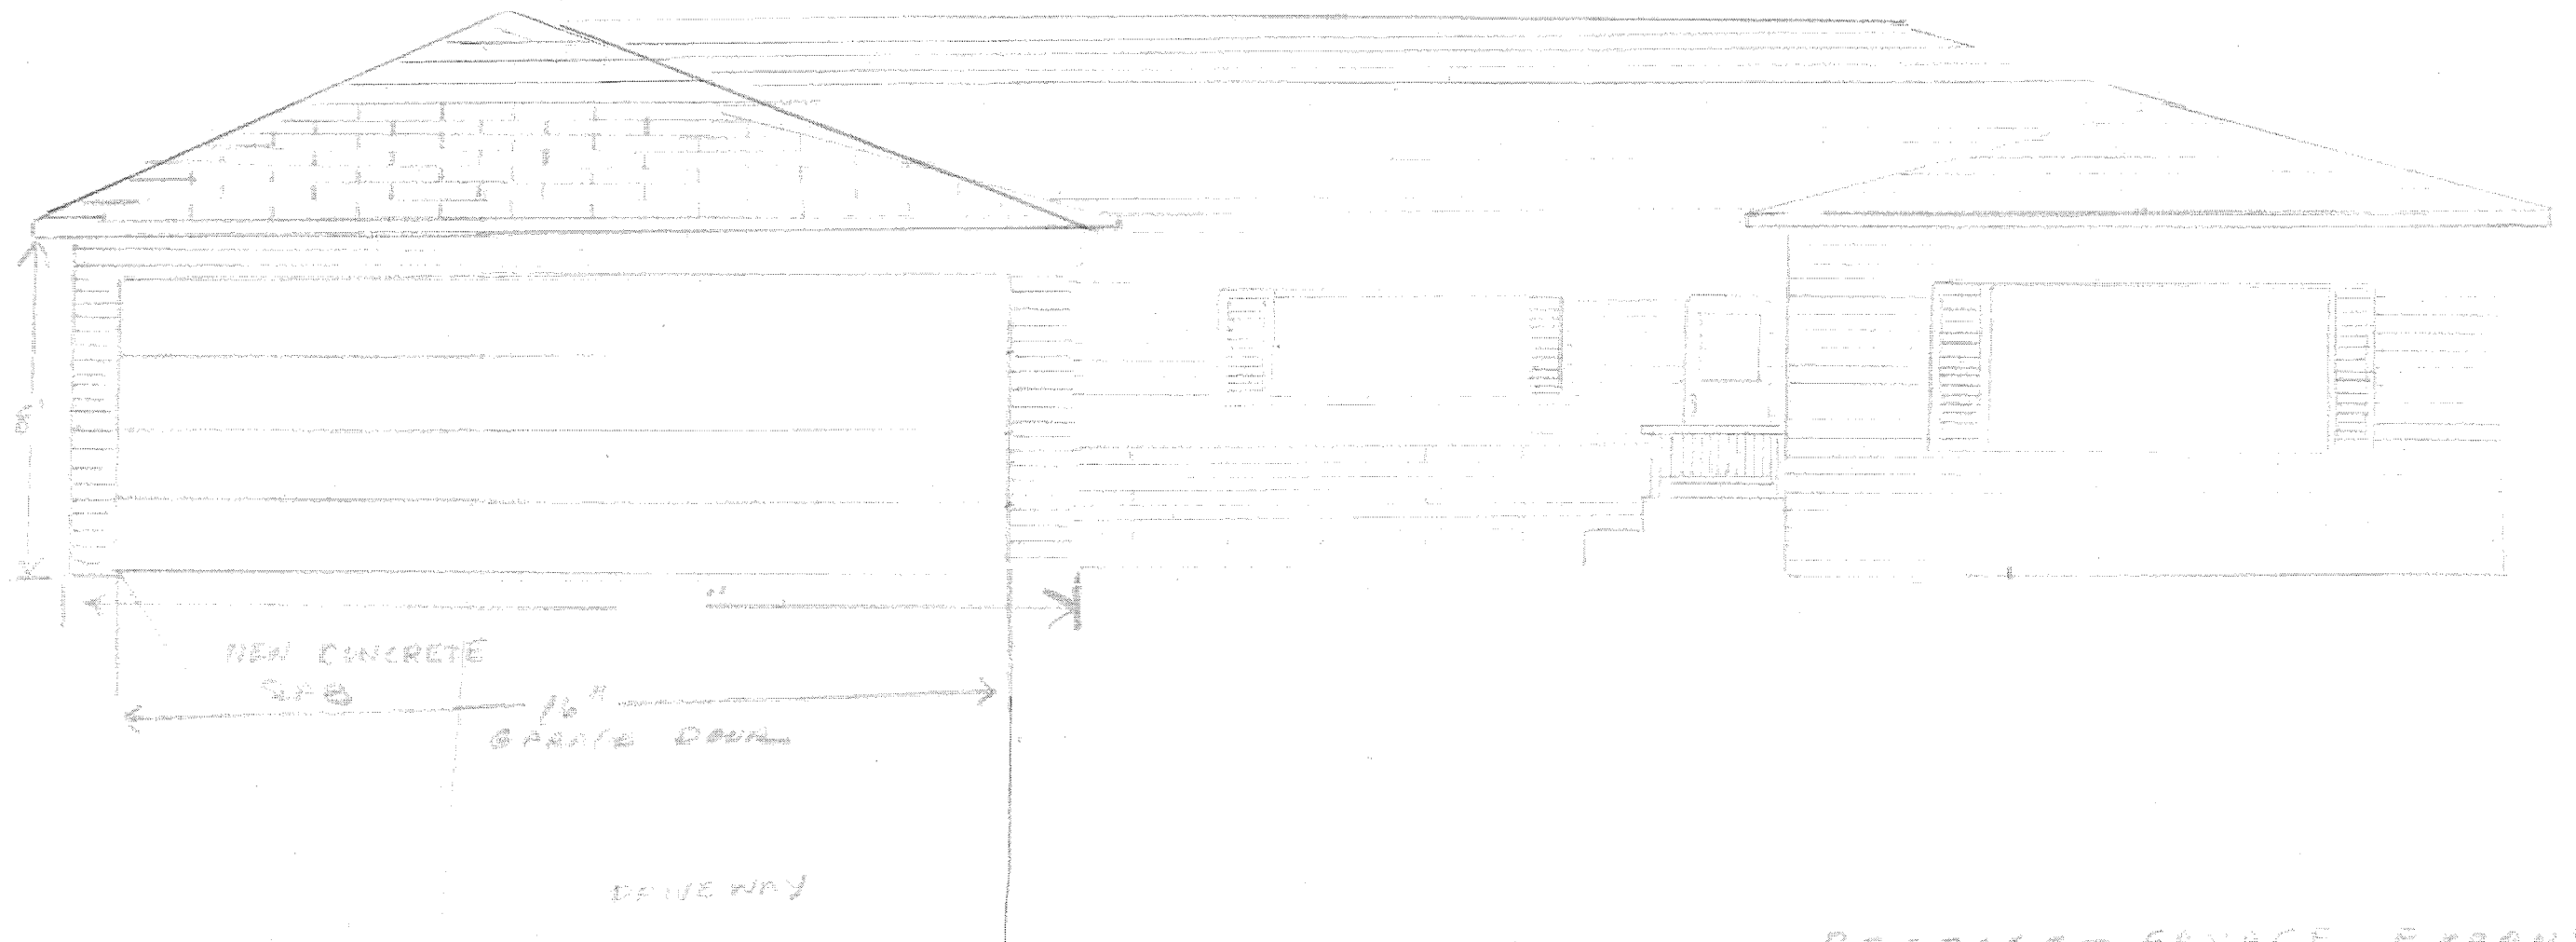


PROPOSED GARAGE EXPANSION

3902 FERN CT
MADISON, WI 5370

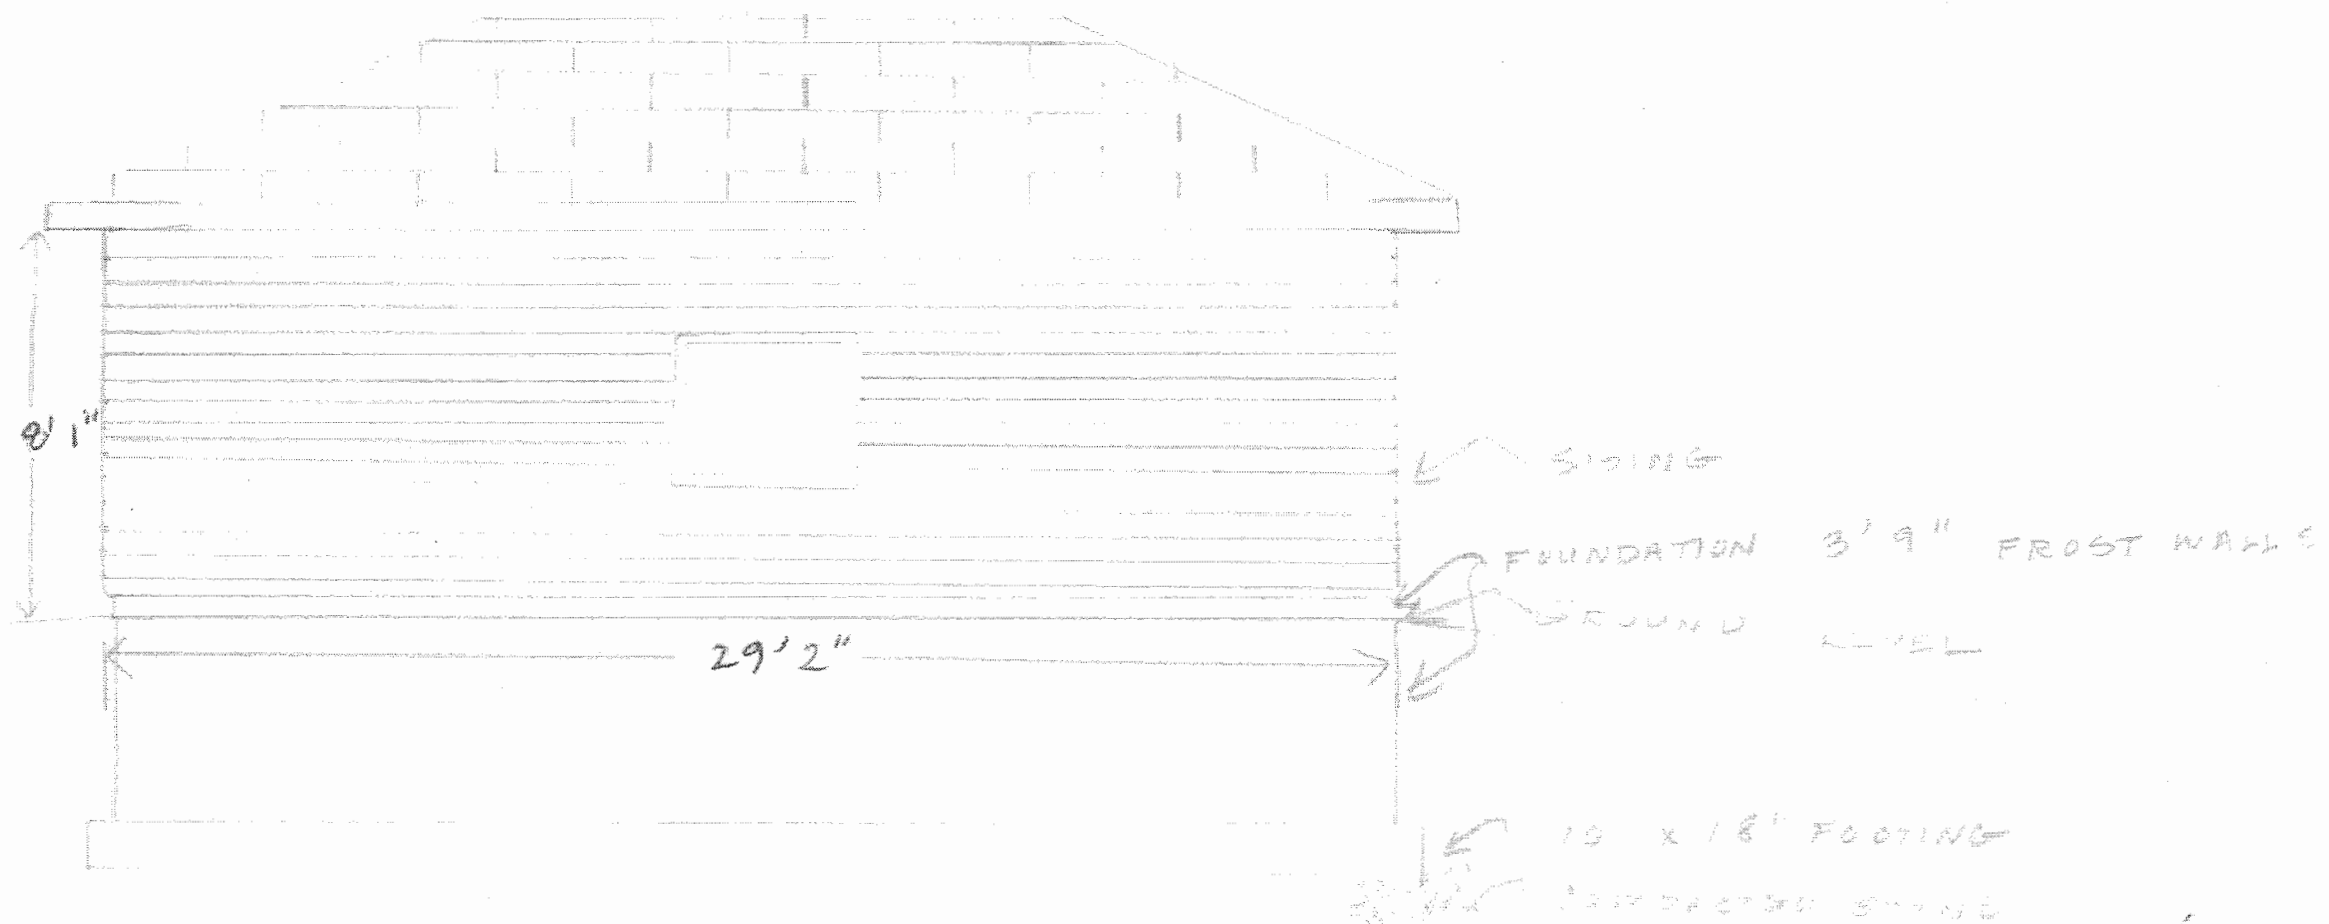

SIDE ELEVATION
 3902 FERN CT.
 MADISON WI 537

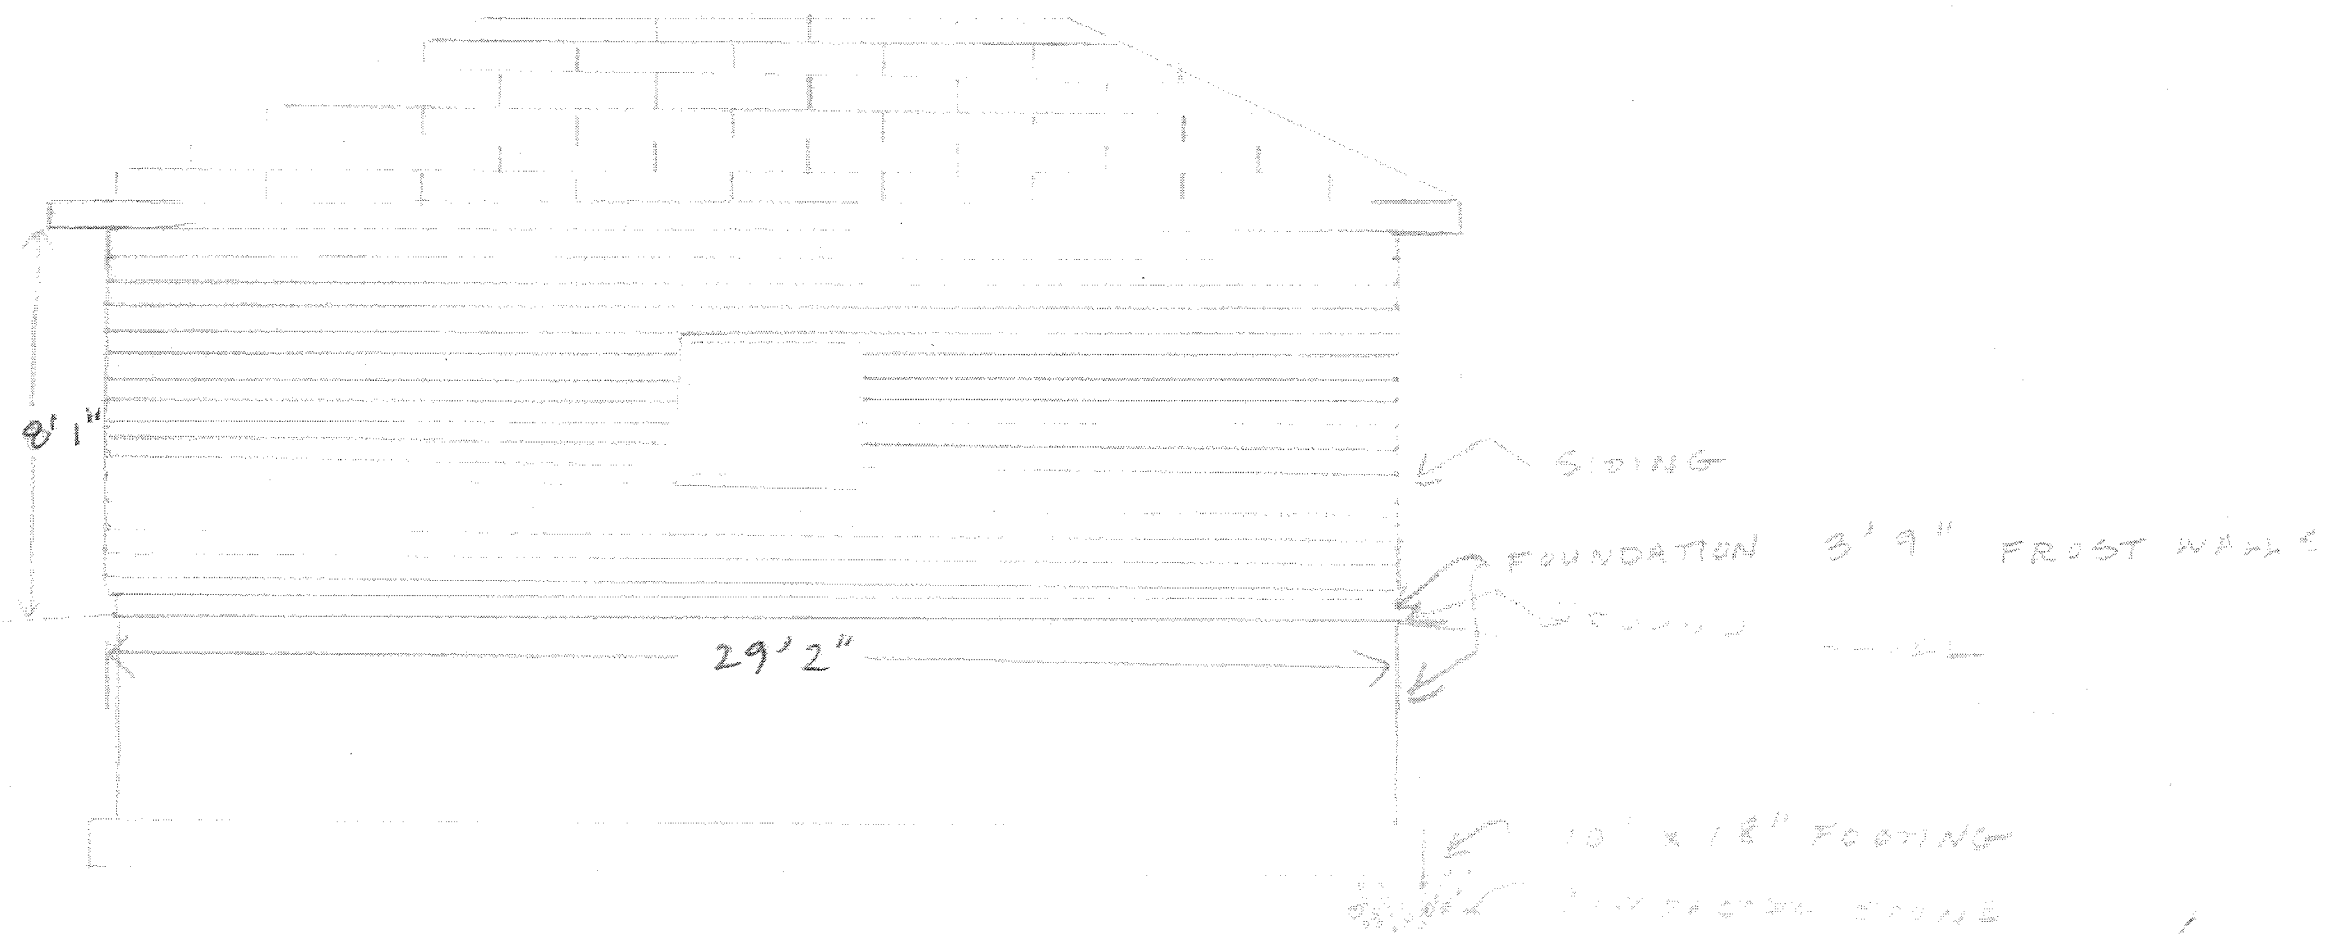

SIDE ELEVATION
 3902 FERN CT.
 MADISON 011152-